


Notes




2 Key Plan
Scale: 1:500

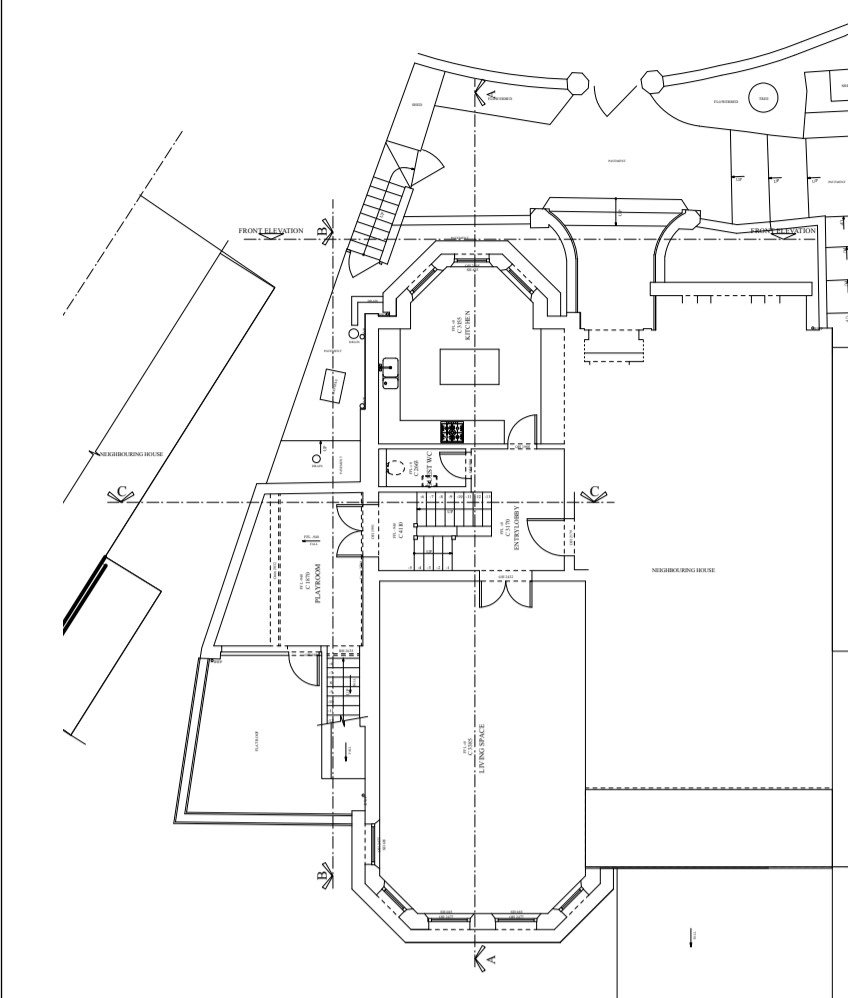

New cast iron SVP to spec and detail to match existing pipework



1 Proposed North Elevation
Scale: 1:100

 

Project

Flat 3 16 Lyndhurst Gardens

Client

Alex Panayides

Drawing Title

Proposed North Elevation

Scale

1.100 @ A3

Date Created

22.01.24

Drawing Number

23022-124

Revision

-

Revision Date

-

Drawn By

MS

Checked By

EB

Do not scale from drawing, all dimensions to be checked on site. Report omissions and discrepancies to the architect immediately

House Of EM
Architecture & Interiors