




PROPOSED SECTION C-C

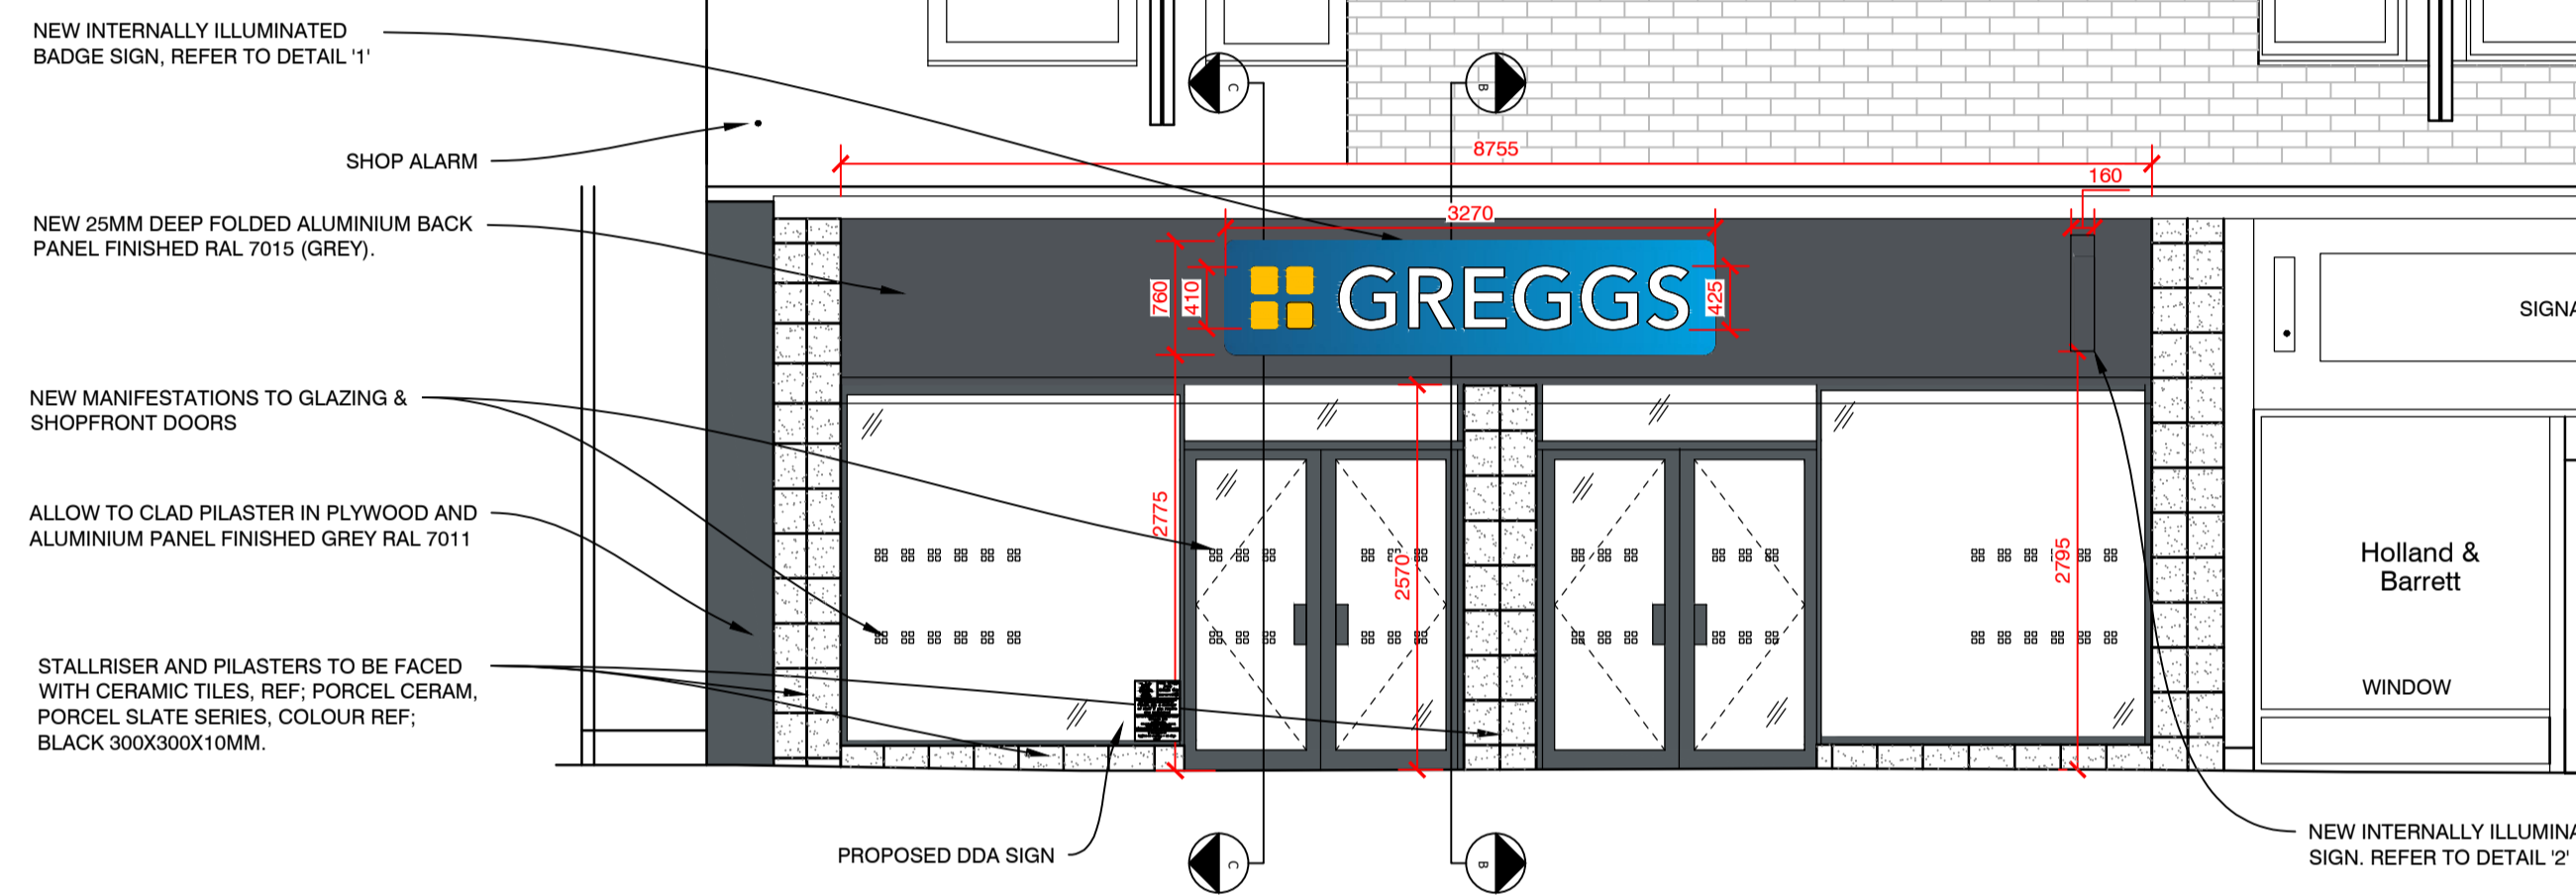


PROPOSED SHOPFRONT ELEVATION A-A (1:50)

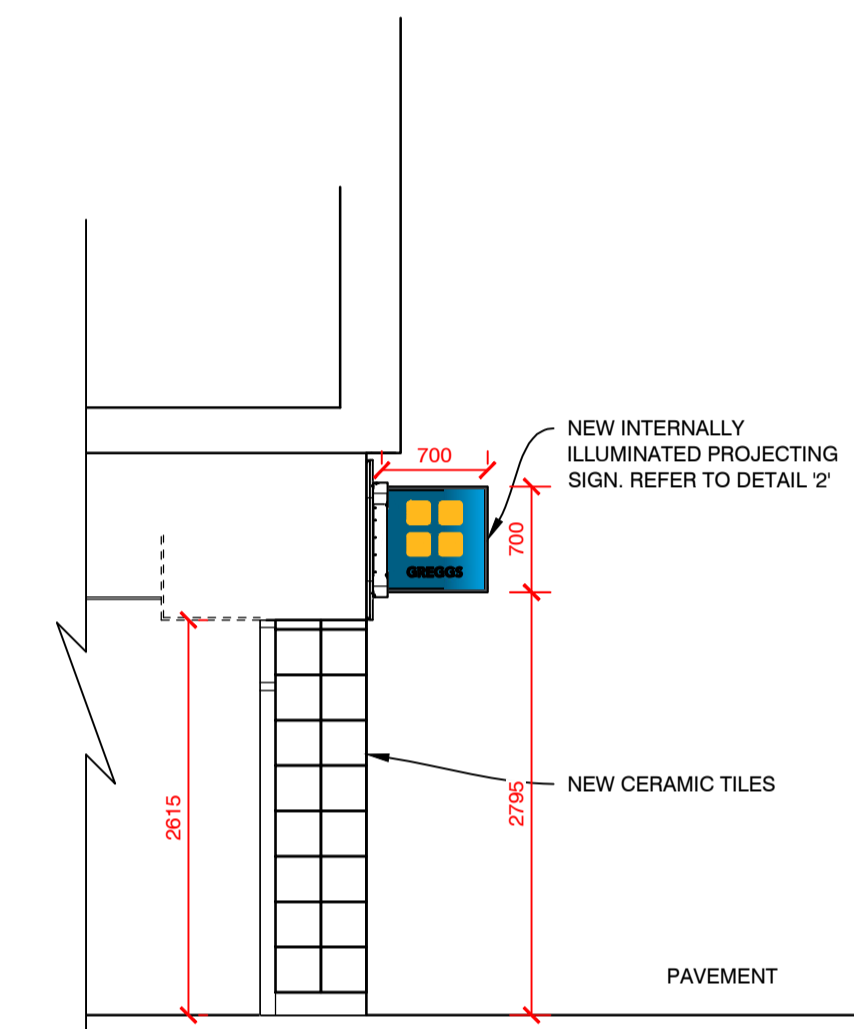


PROPOSED SECTION B-B

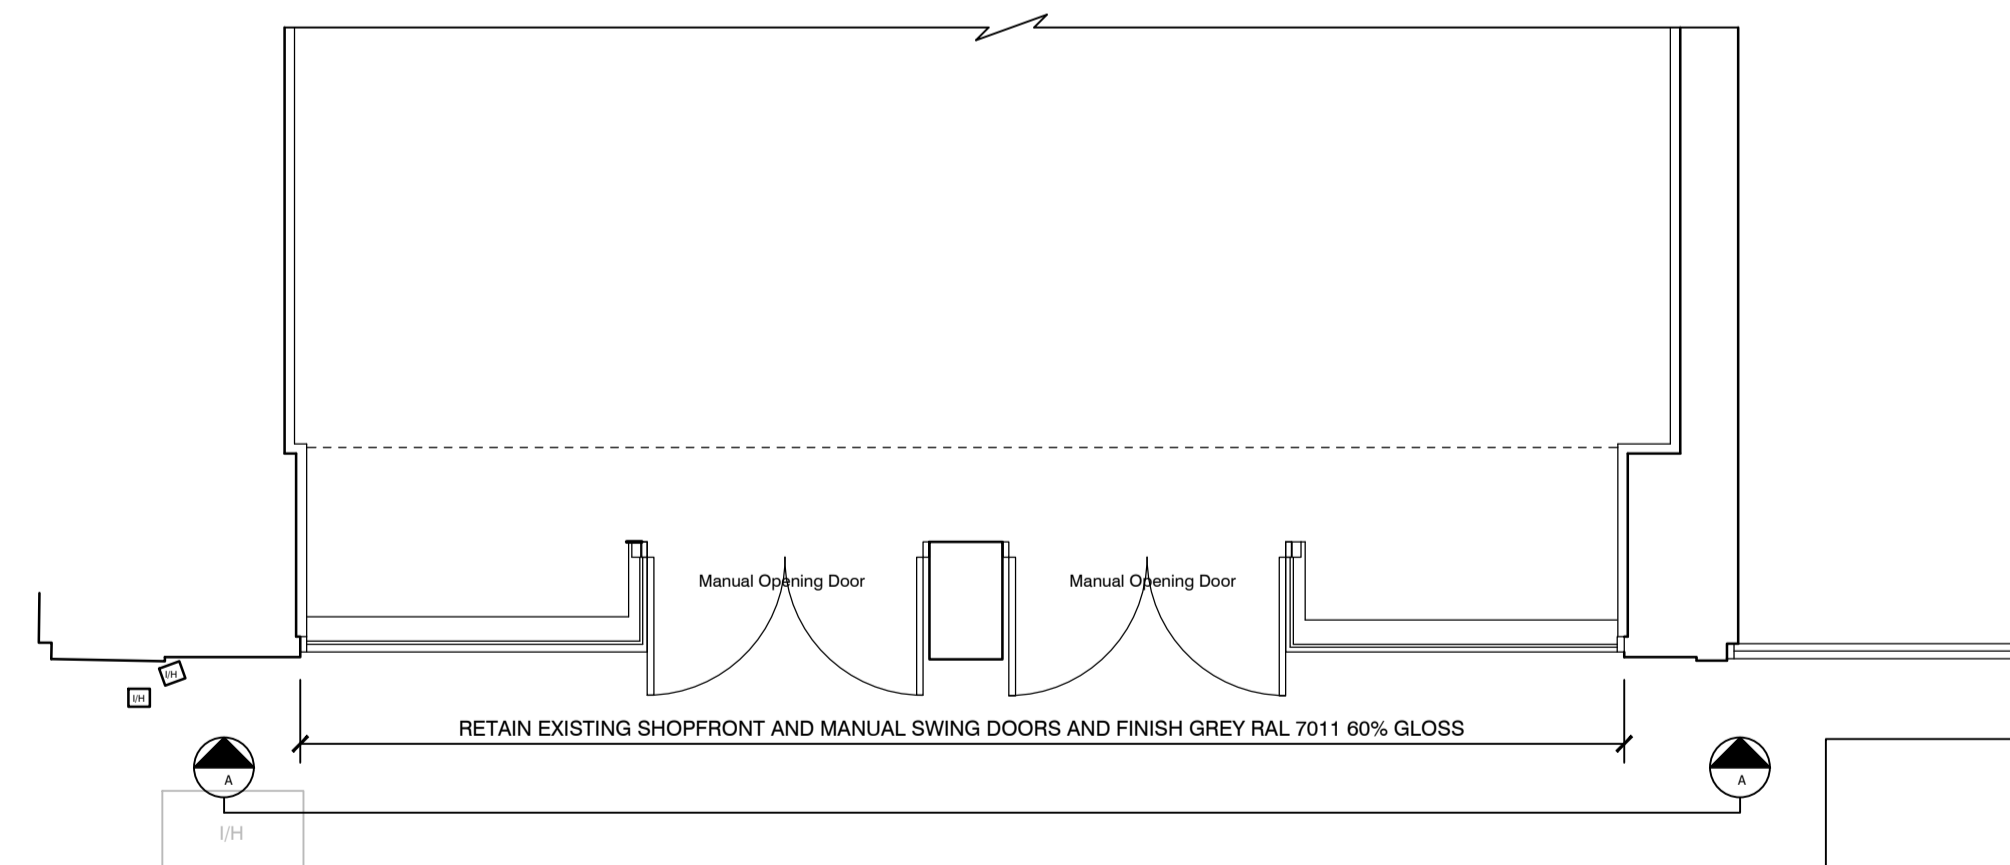


PLAN ON PROPOSED SHOPFRONT (1:50)

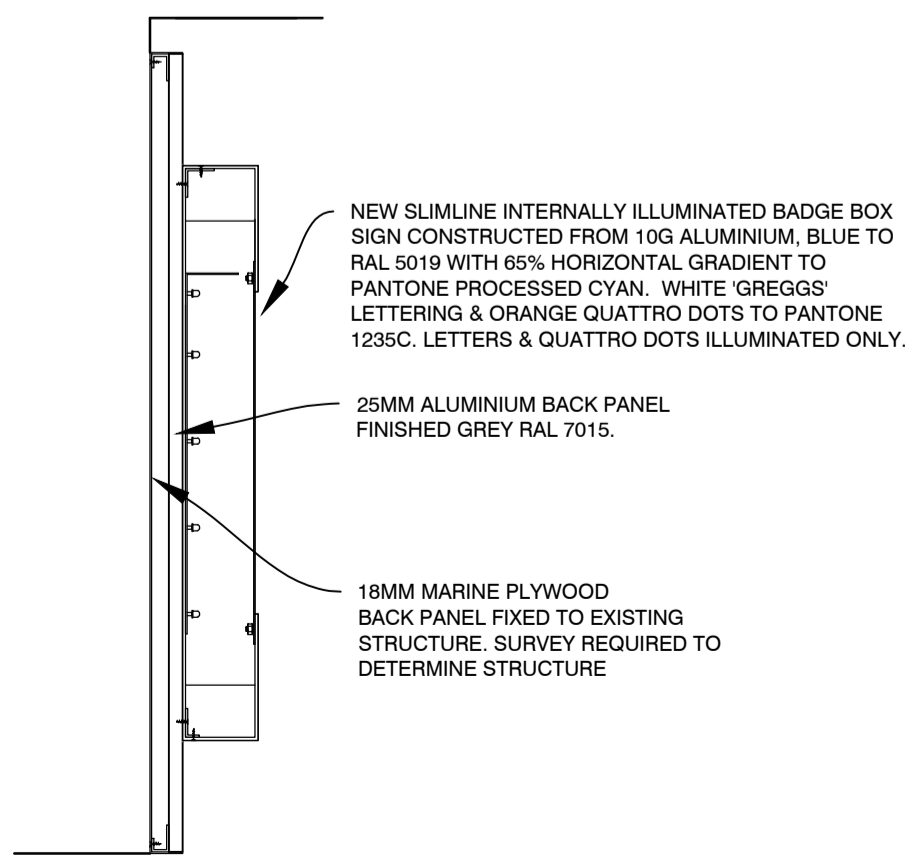

DETAIL '1' SCALE 1:10

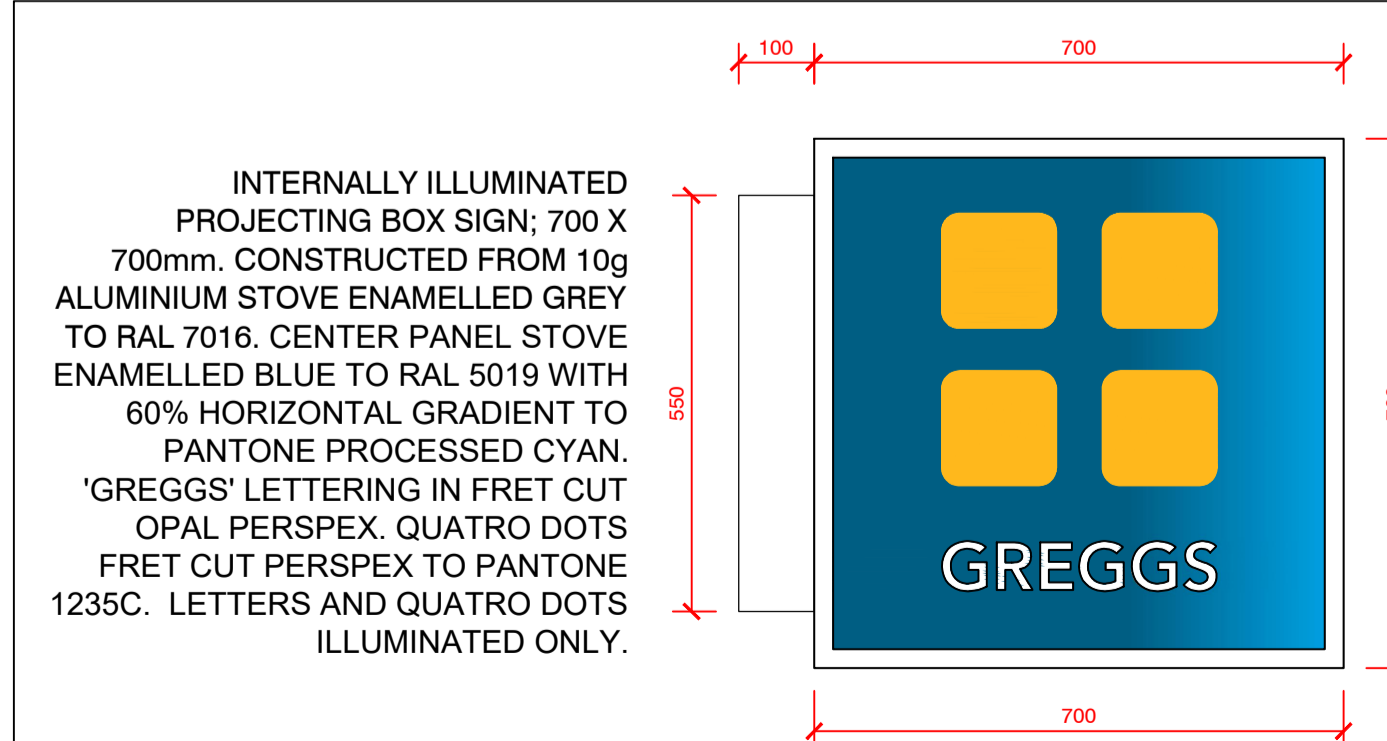

DETAIL '2' SCALE 1:10

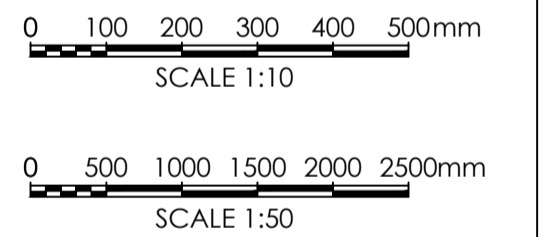

REV	DESCRIPTION	DATE	NAME
GREGGS			
GREGGS Plc (SOUTH EAST) 87 MILLMARSH LANE ENFIELD MIDDLESEX EN3 7XJ Tel: (0208) 805 3314			
Shop S Number & Name S6299 CHANCERY LANE, HIGH HOLBORN			
Title NEW FASCIA AND PROJECTING SIGN			
Site Address 9 CHANCERY LANE, HIGH HOLBORN, LONDON, WC1V 6DR			
Gross Building Area 259.8 Sq m		Gross Sales Area 108.7 Sq m	
Drawing No. RSTH/ S6299/02A		Rev.	
Date 04-03-2024		Scale 1:50 @ A1	
Drawn by EG		Scale Bar	
Issued 18-Apr-24		0 500 1000 1500 2000 2500mm SCALE 1:50	