




EXISTING SECTION C-C

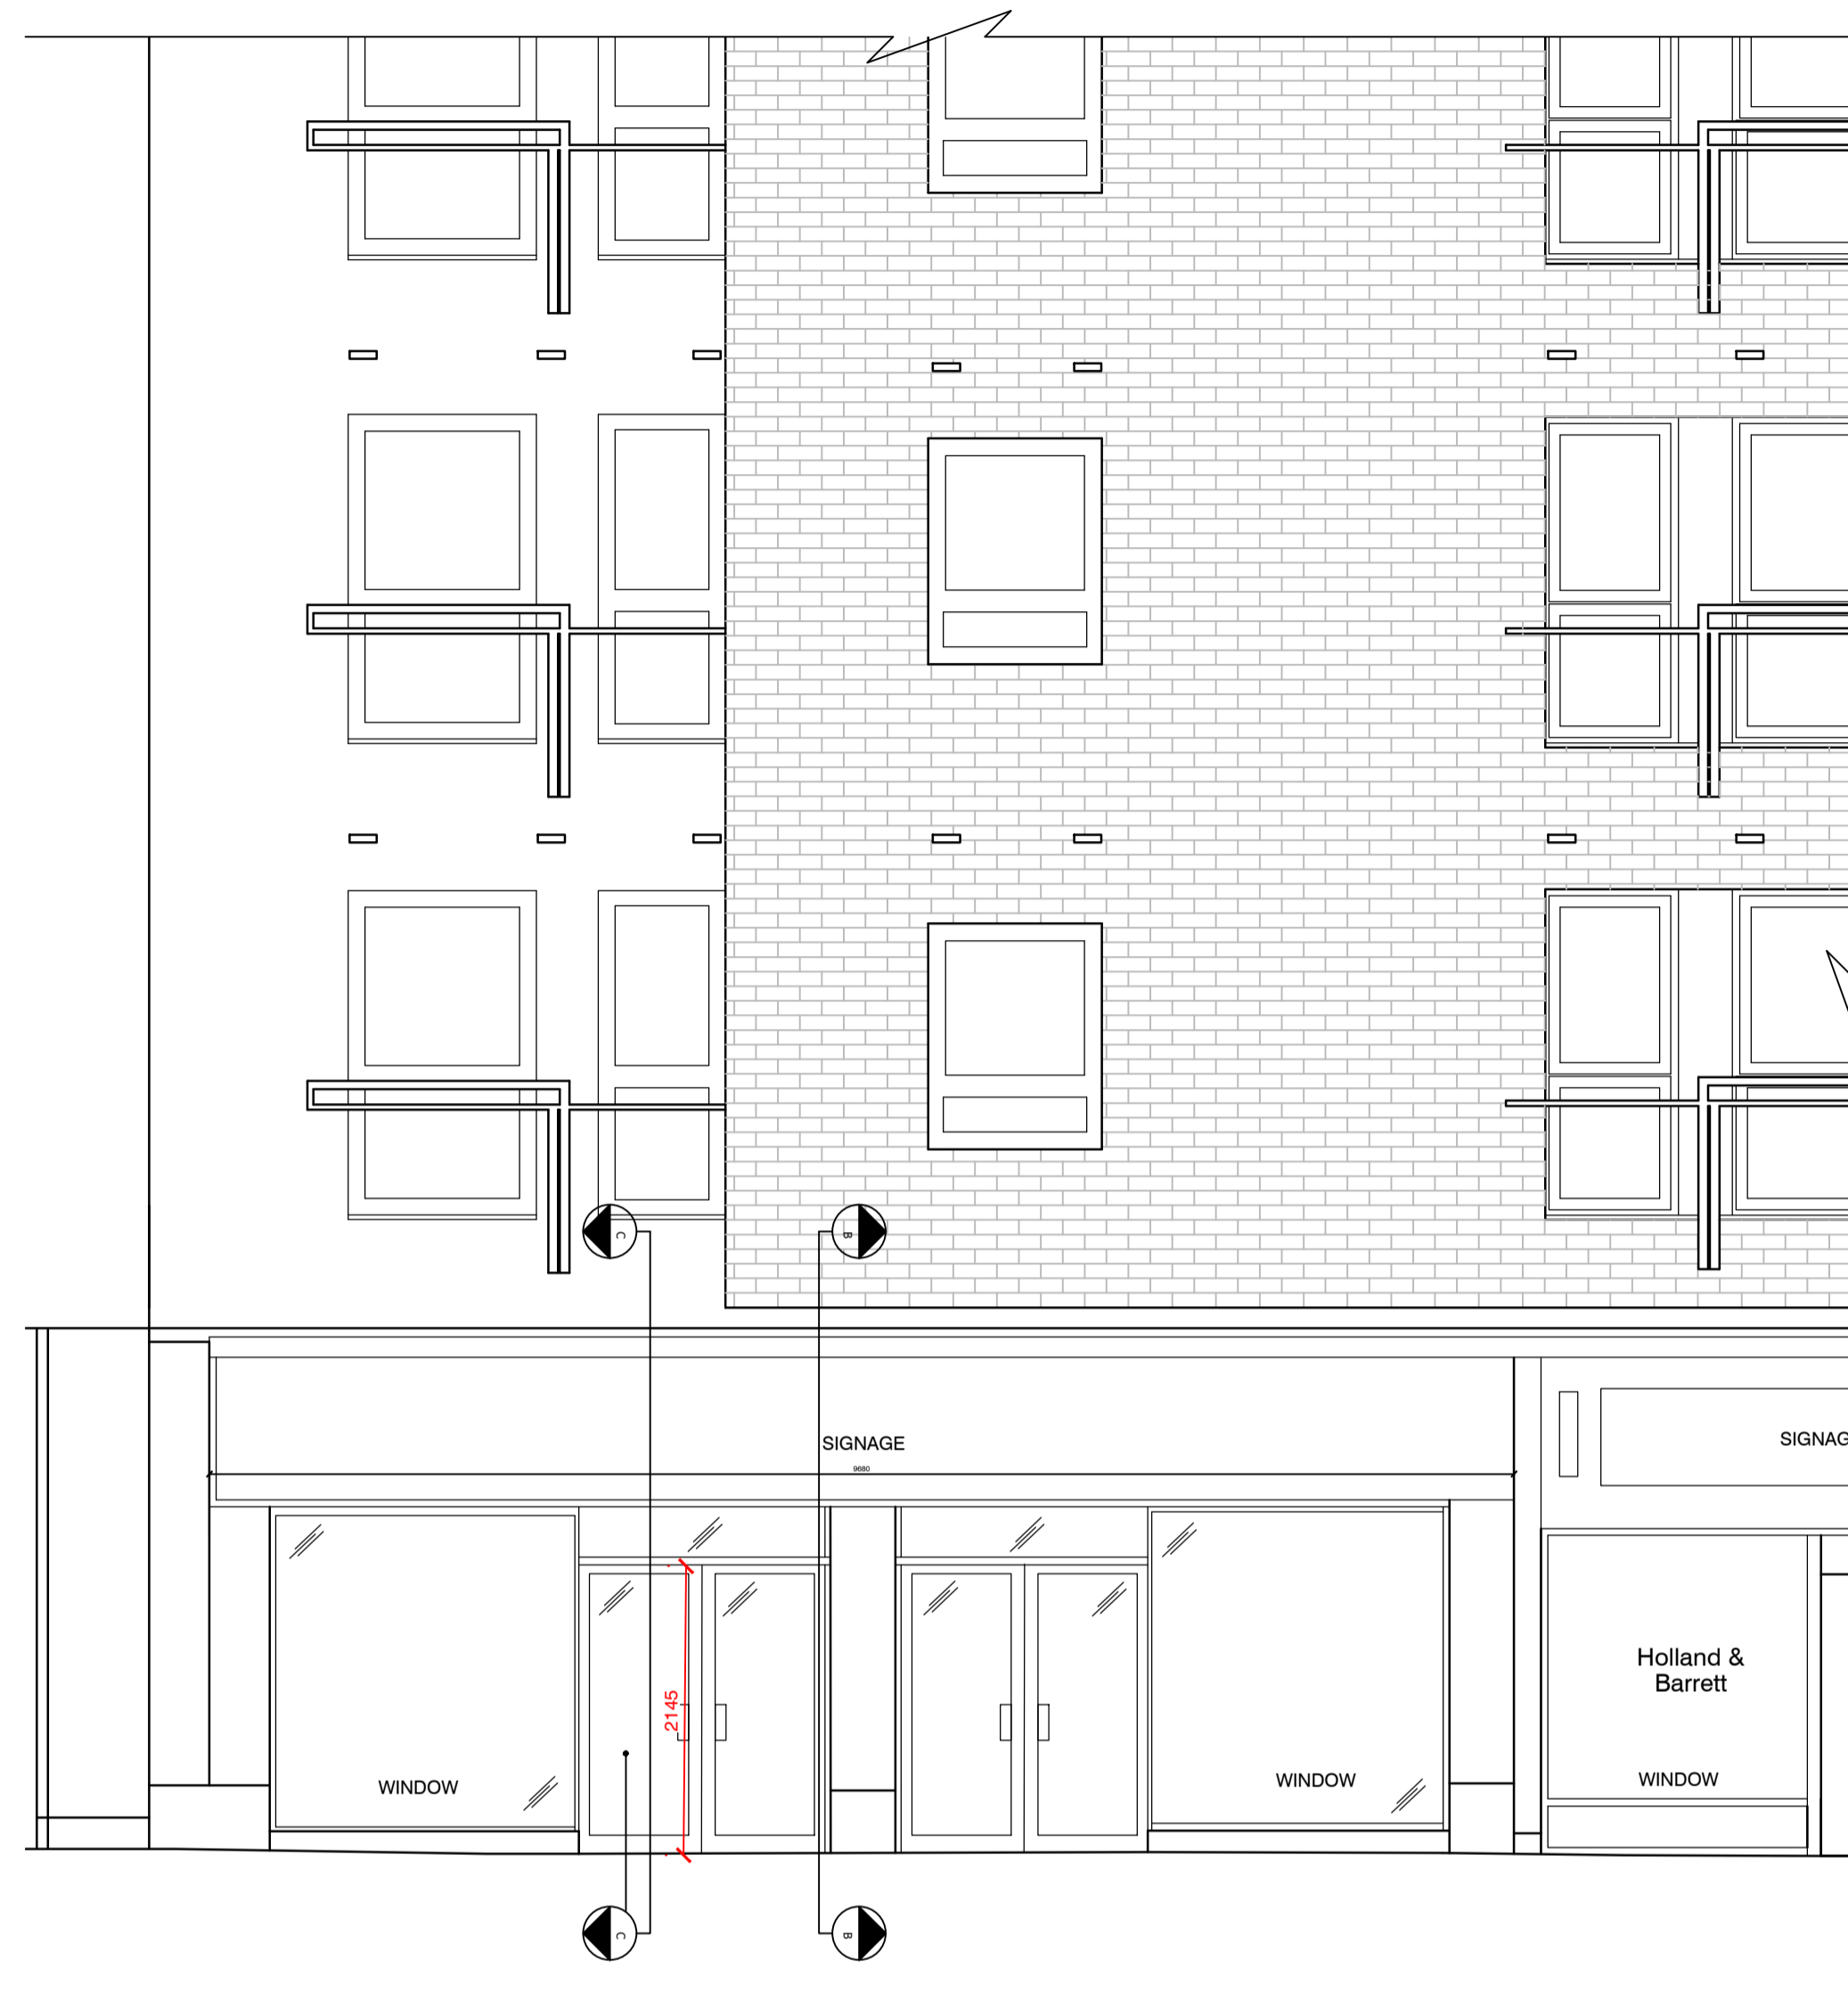

EXISTING SHOPFRONT ELEVATION A-A (1:50)

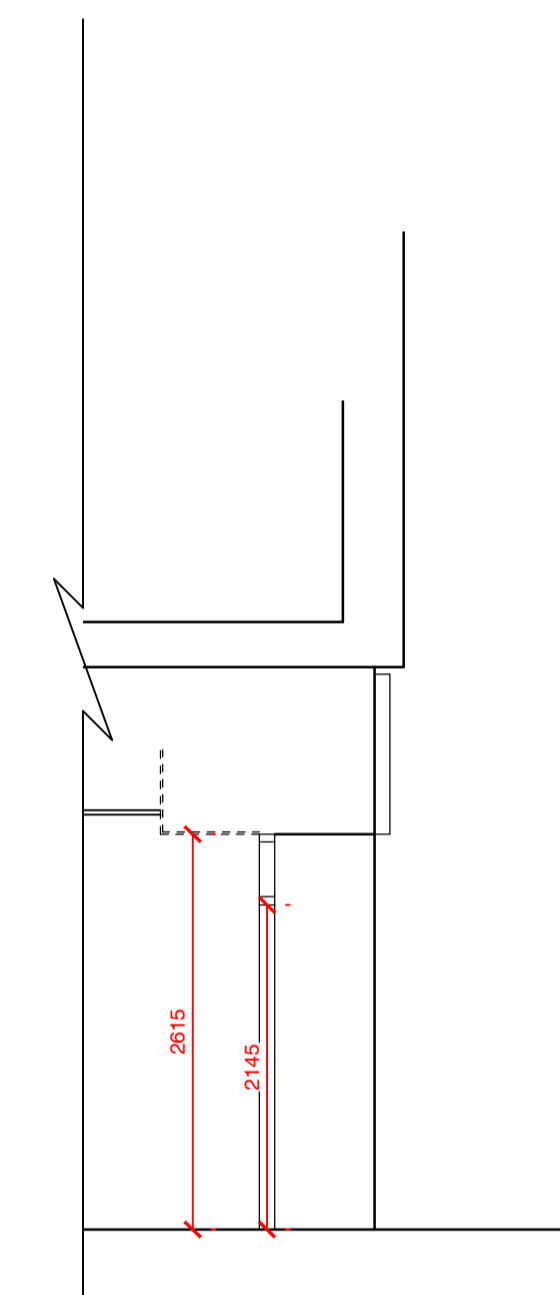

EXISTING SECTION B-B

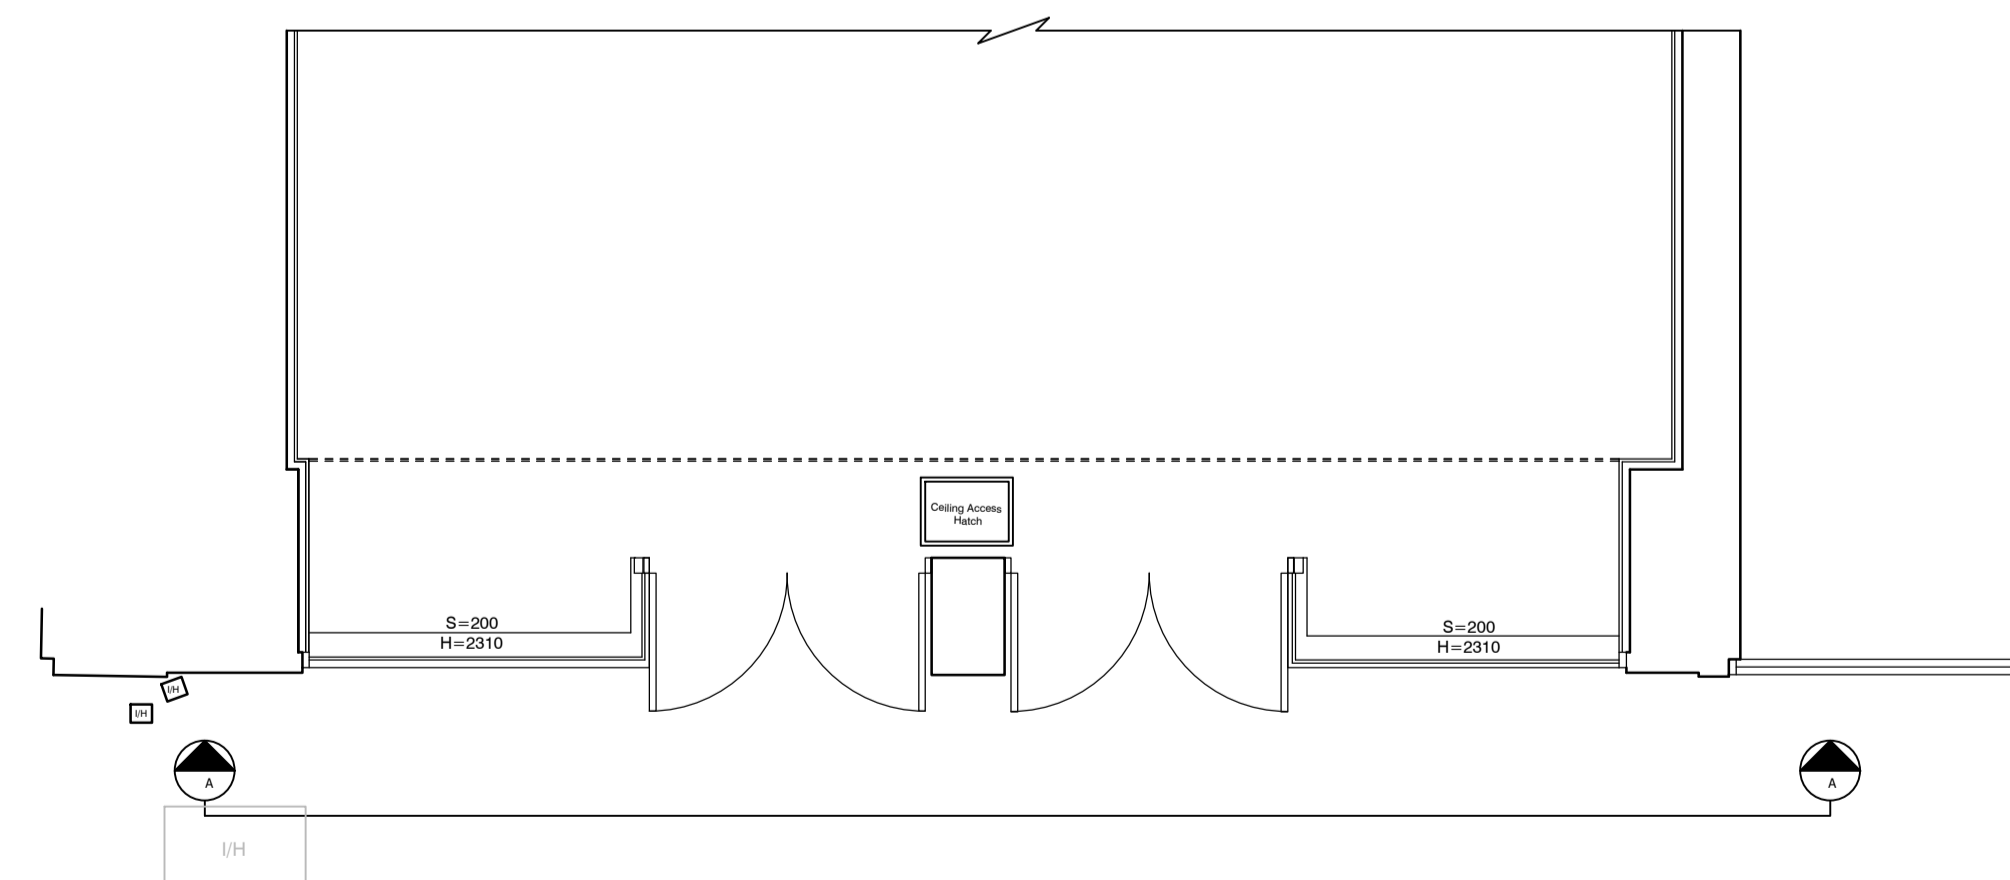

EXISTING PLAN (1:50)

REV	DESCRIPTION	DATE	NAME
GREGGS Plc (SOUTH EAST) 87 MILLMARSH LANE ENFIELD MIDDLESEX EN3 7XJ Tel: (0208) 805 3314			
Shop S Number & Name S6299 CHANCERY LANE, HIGH HOLBORN			
Title EXISTING SHOPFRONT ELEVATION, PLAN AND SECTION			
Site Address 9 CHANCERY LANE, HIGH HOLBORN, LONDON, WC1V 6DR			
Gross Building Area 259.8 Sq m		Gross Sales Area 108.7 Sq m	
Drawing No. RSTH/S6299/01A			Rev.
Date 04-03-2024		Scale 1:50	@ A1
Drawn by EG	Scale Bar 0 500 1000 1500 2000 2500mm		
Issued 18-Apr-24	SCALE 1:50		