




NOTE:
Do not scale from the drawing. Any discrepancies to be reported to the architect. All dimensions will be taken on site prior to ordering and construction.
Copyright remains with the architect. This drawing is to be read in conjunction with the specification and all other relevant drawings.
Existing plans drawn by others. EMGAs can not be responsible for errors in survey by others.

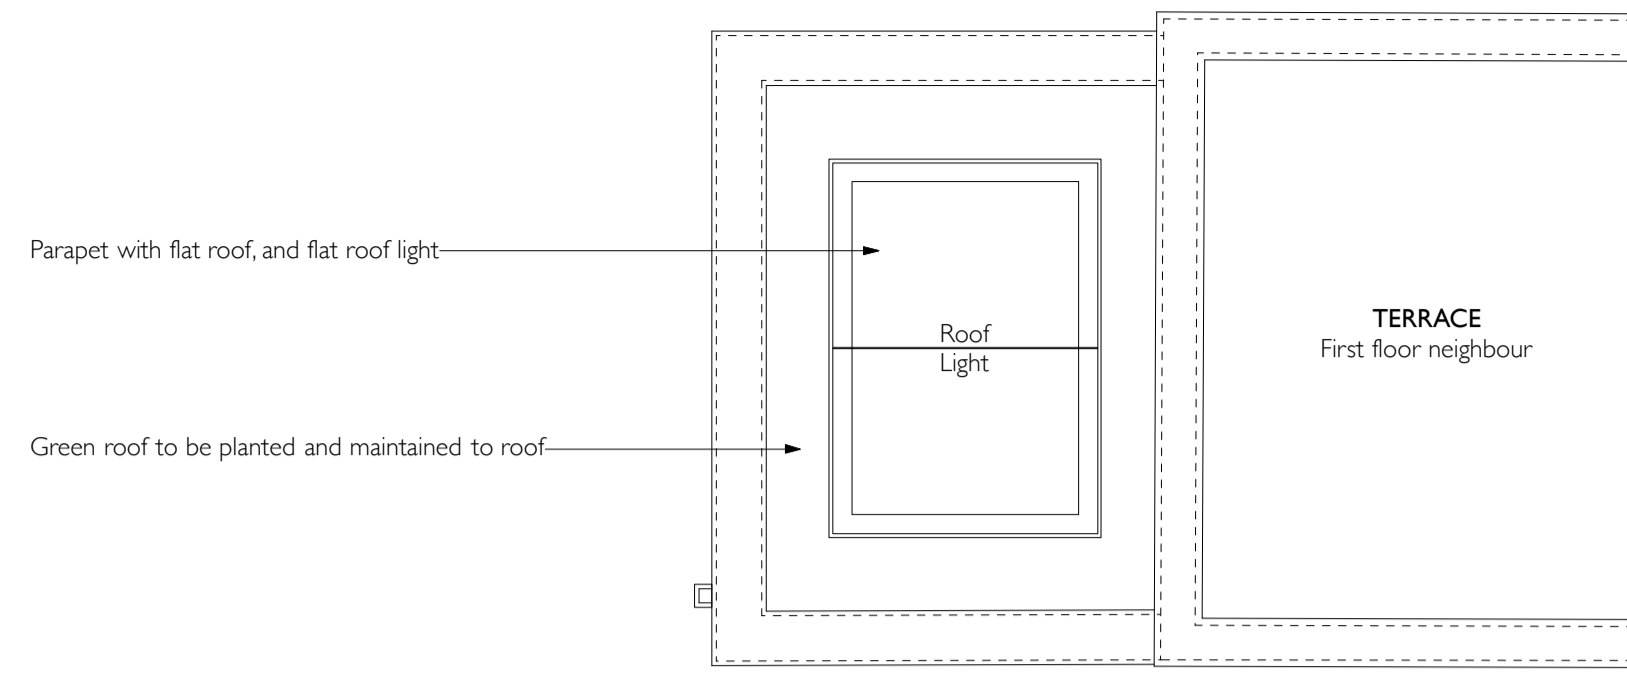

A PROPOSED - Part First floor plan
Scale 1:50

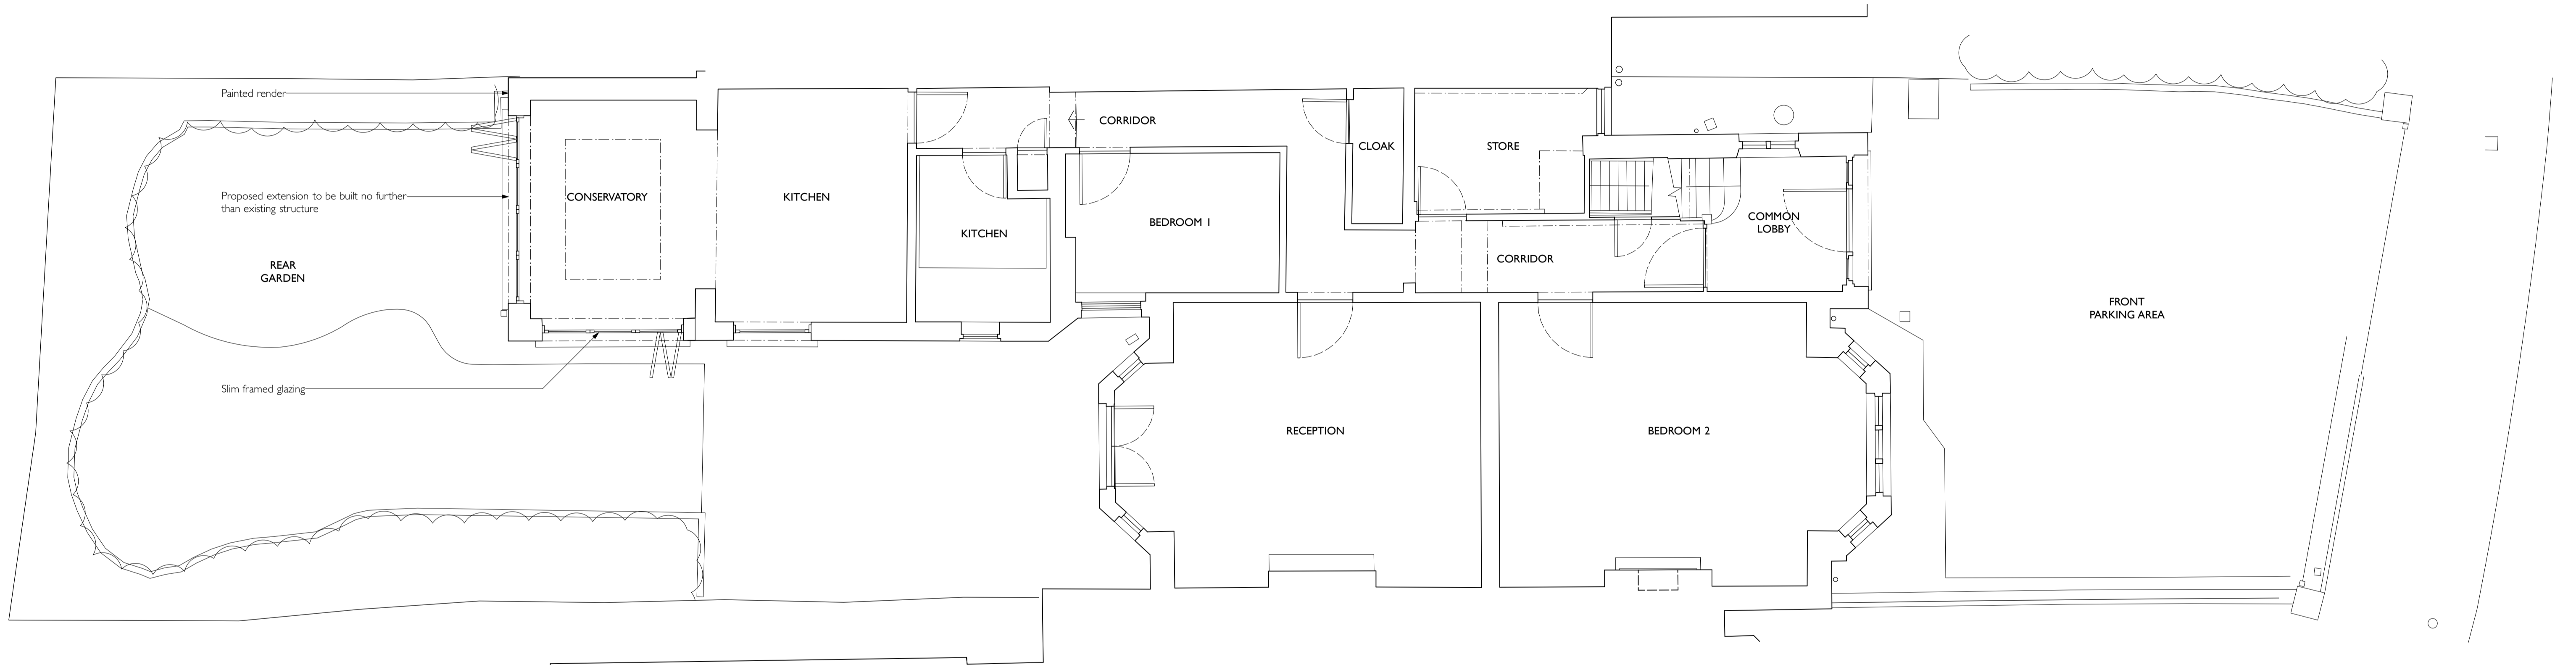

B PROPOSED - Ground floor plan
Scale 1:50

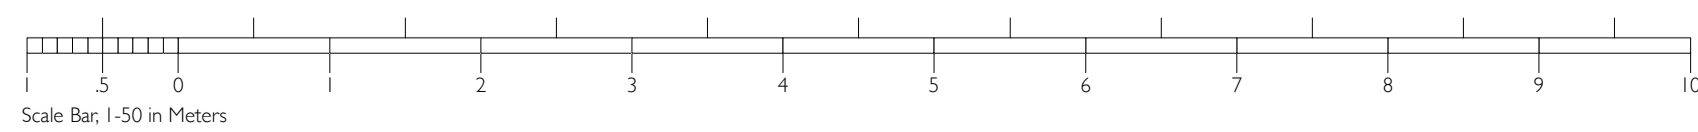

REV.	DATE	COMMENT	BY:
/	01.05.24	Issued for planning consent	E McG
A	25.06.24	Issued to planning	E McG

CLIENT: Shuji & Hai Lin	
PROJECT: FLAT 1, 190 GOLDHURST TERRACE LONDON, NW6 3HN	
DRAWING TITLE: PROPOSED FLOOR PLANS	
DRAWING NUMBER: GT22-GA-P-01	REVISION: Rev A
SCALE: 1:50 @ A1	DATE OF FIRST ISSUE: 01.05.2024
DRAWN BY: E McG	



t. +44(0) 7974 393 481
e. eamon@emgalimited.com
w. www.emgalimited.com