




**1 00 Extg Lower Ground Floor**  
1 : 100

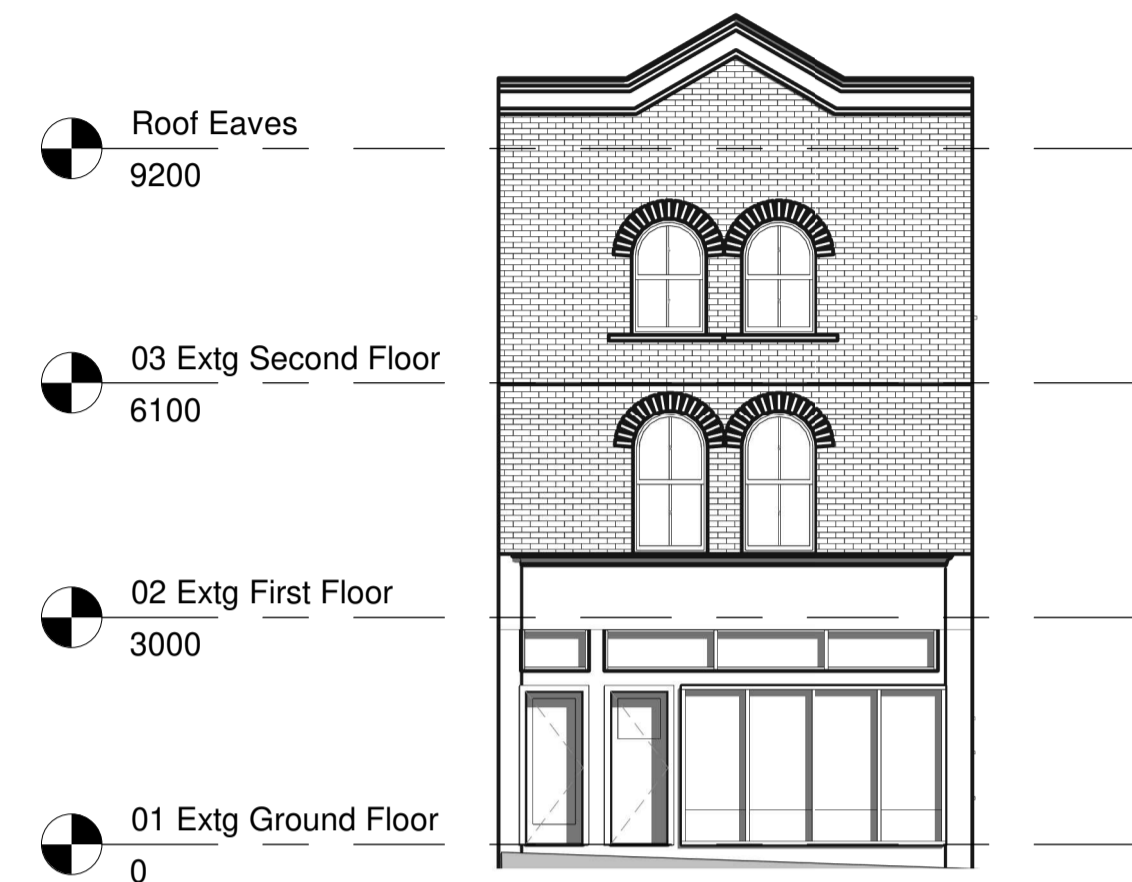


**2 02 Extg Front Elevation**  
1 : 100

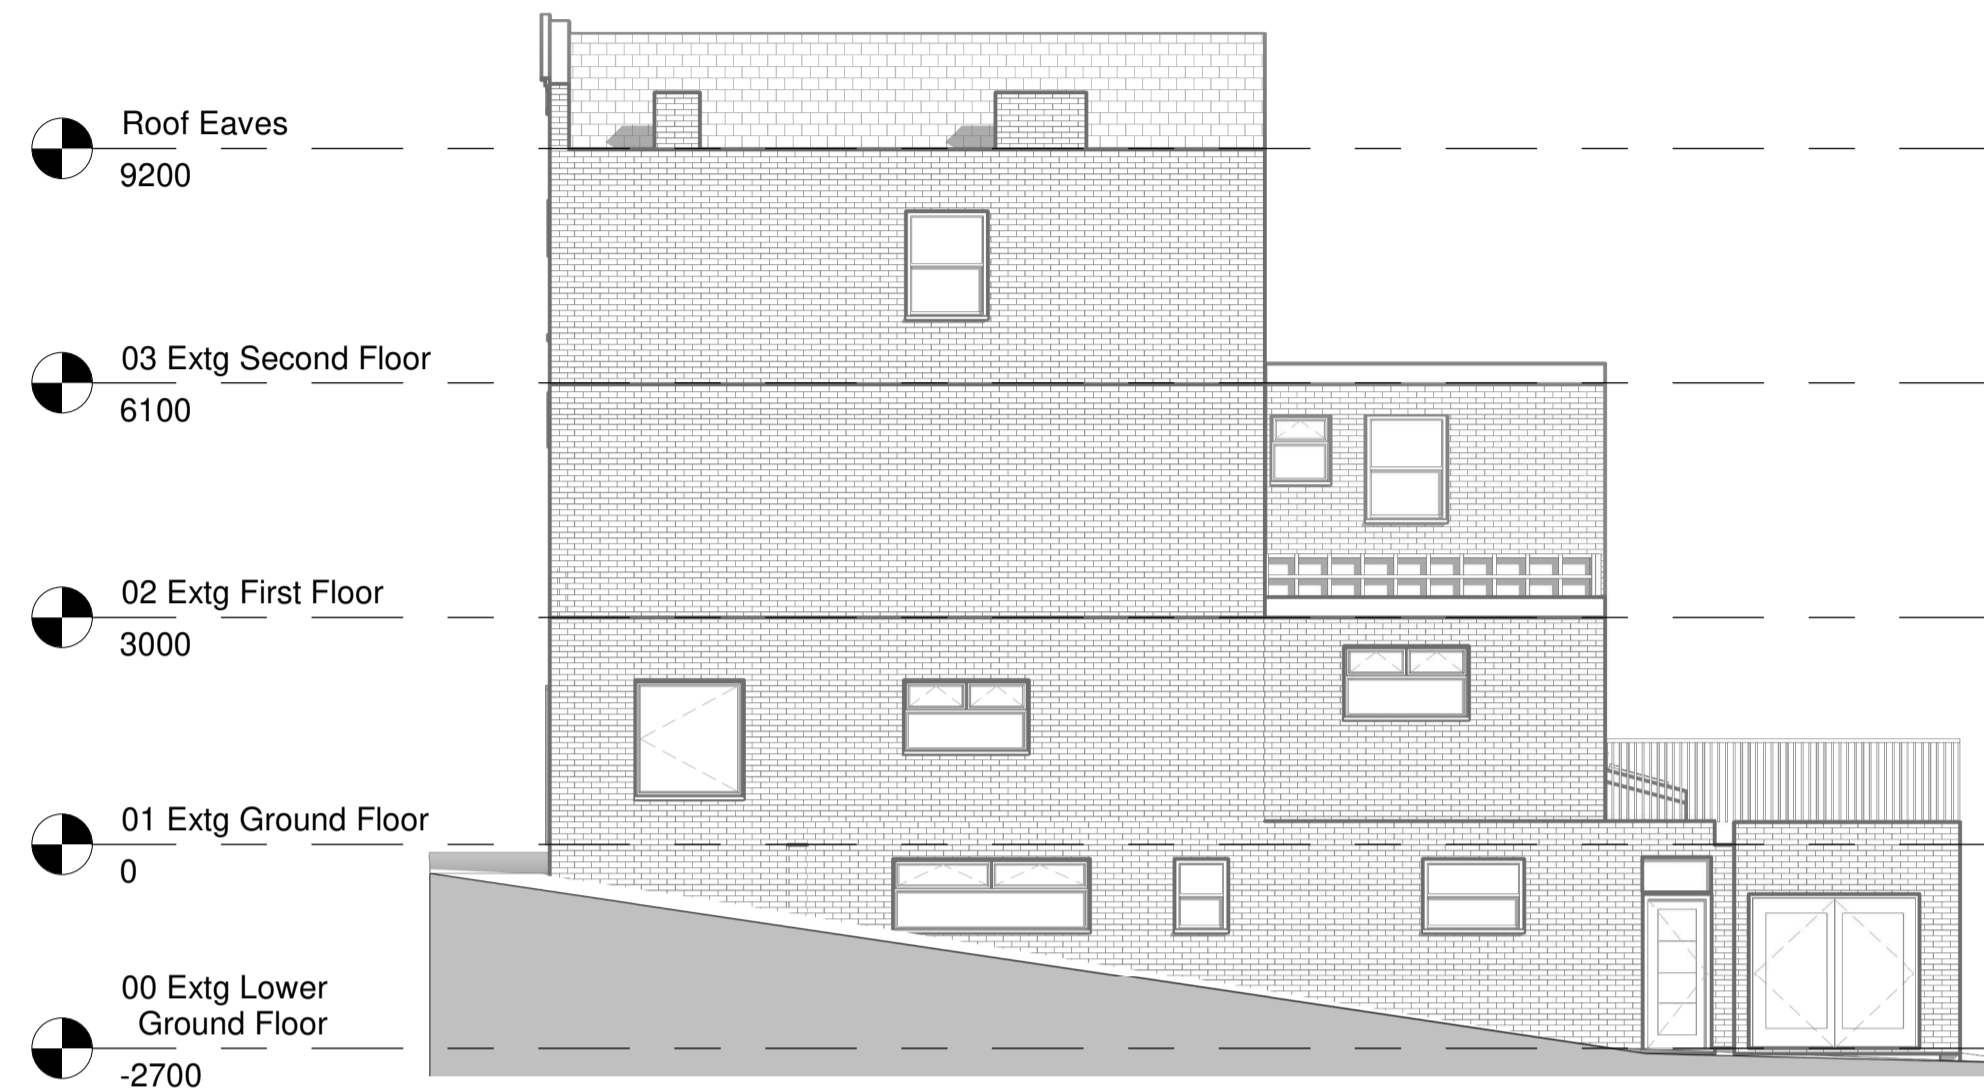


**3 03 Extg Side Elevation**  
1 : 100

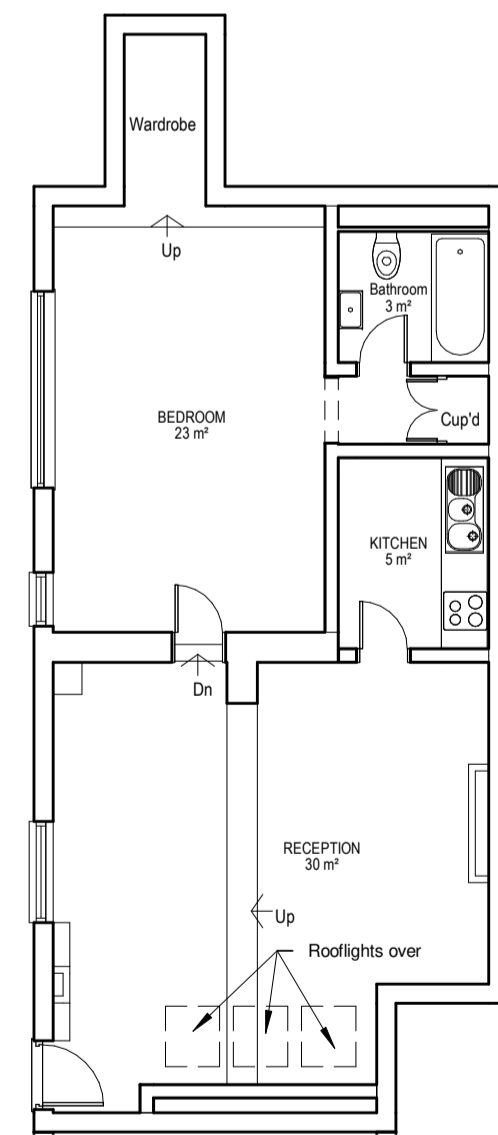

**6 00 Prop Lower Ground Floor**  
1 : 100

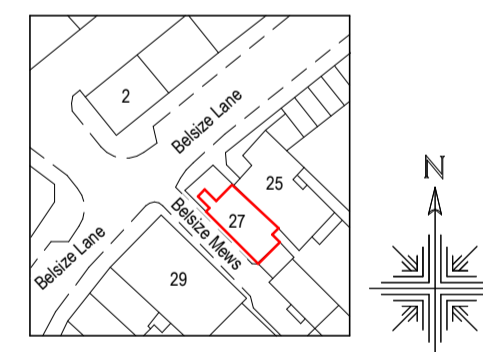

**4 Location Plan**  
1 : 1250

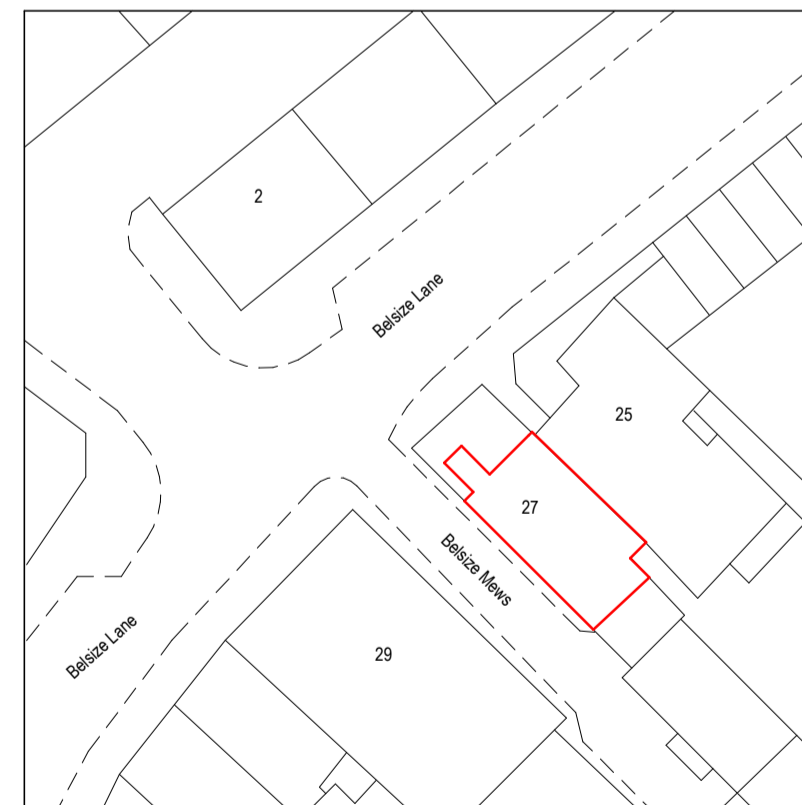

**5 Site Plan**  
1 : 500



1-1250 SCALE BAR



1-500 SCALE BAR



1-100 SCALE BAR

Rev	Description	Date
1	Amend Layout	03/04/24
2	Remove adjacent garage	10/04/24



Architectural Services | Measured Surveys  
Residential | Commercial | Project Management

Phone: +44 (0)7913-727637  
Email: architectural.ap4u@gmail.com

PROJECT  
Change of Use

TITLE  
Floor Plans & Elevations

PROJECT ADDRESS  
27 Belsize Lane London

CLIENT

DRAWN BY: PB  
CHECKED BY: PB  
DATE: March 2024

SCALE (@ A1): As indicated  
PROJECT NUMBER: Project Number

DRAWING NUMBER: A100  
REV: 2