


2 NORTHWEST ELEVATION 2 LEVEL LG & UG

Sheet Template: BYG-TitleBlock-A0L_Vertical Rev: P10

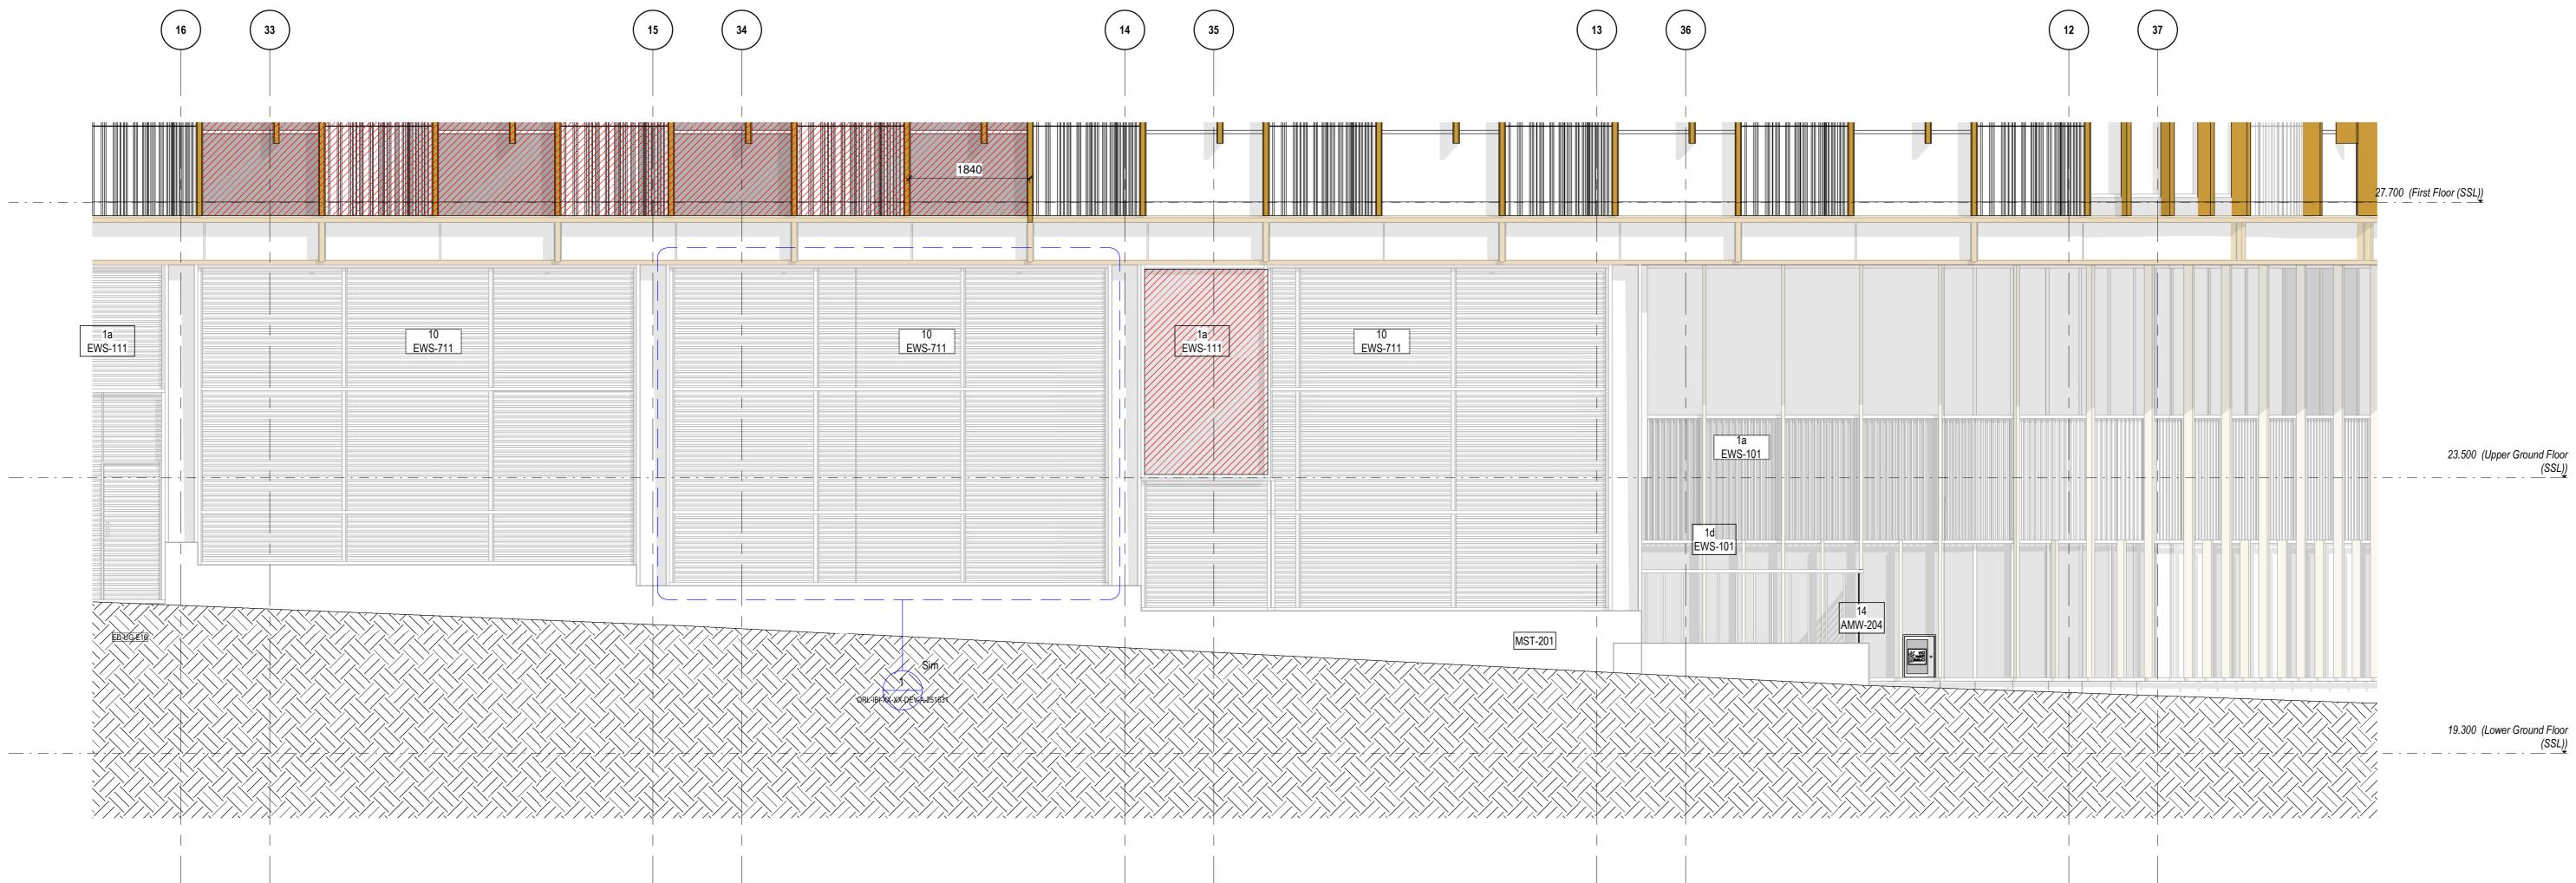

27.700 (First Floor (SSL))

KEY PLAN

IF CURRENT

Scale: 1:100 LINKED MODEL SCHEDULE Model Name Revision Model Title ORL-ARP-ZZ-ZZ-MM3-J-000001 C01 MEP Services Ninth, Tenth, Eleventh Floors ORL-BFG-XX-XX-MM3-J-000014 P07 MEP Structural Builderswork ORL-BYG-XX-XX-MM3-R-000003 Shared Levels and Grids ORL-IBI-XX-XX-MM3-A-000103 Architectural Façade Model ORL-IBI-XX-XX-MM3-A-000104 Architectural Roof Model ETFE ORL-IBI-XX-XX-MM3-A-000107 Architectural Internal Fabric Model ORL-IBI-XX-XX-MM3-L-000301 P43 Landscape Model ORL-IBI-XX-XX-MM3-L-000303 P65 Structural Model ORL-TER-XX-XX-MM3-S-100001 Facade Types Key: Type 1a, EWS-101 & EWS-111 : Non-fire-rated flat and facetted lower ground and ground floor capped glazed stick curtain wall system & Fire-rated lower ground capped glazed curtain wall system Type 1b, EWS-121 : Flat and curved ground floor capless glazed stick curtain wall system Type 1c, EWS-821 : Non-fire-rated opaque stick curtain wall system (granite faced) Type 1d, EWS-101 : Non-fire-rated capped stick Curtain wall system, conceal fixed to Masonry wall which provides fire rating. Double glazed enamelled panel units only Type 2, EWS-521 : Rainscreen Aluminium Soffit Panel System Type 3a, EWS-151 : Flat unitised glazed and terracotta system Type 3b, EWS-155 : Facetted unitised glazed and terracotta system Type 3c, EWS-152 & EWS-153 : Flat and facetted unitised terracotta and modular louvre plant screen Type 4a, EWS-156 : Flat unitised glazed façade with combination of vision units, aluminium infills and double glazed enamelled panel units Type 4b, EWS-157 : Facetted unitised glazed façade with combination of vision units, aluminium infills and and double glazed enamelled panel units Type 5, CAN-201 : Canopy above entrances Type 6a, EWS-721 : External Louvre plant screen at Levels 8 & 9 Type 6b, EWS-311 : Insulated aluminium cladding panel facade at Levels 9 & 10 Type 7, EWS-151 : Unitised Atrium link glazing panel Type 8, RFS-401 : ETFE roof Type 9a, EWS-125 : Oriel Atrium Vertical Glazing Facade to Levels 6 & 7 Type 10, EWS-711 & EWS-715 : Lower ground and Upper ground floor Vertical Louvre System Type 11, BAL-107 : Glazed & Perforated Metal Balustrade to level 6 terrace Type 12, EWS-311 : Climber Plant with Climber System face fixed to rendered wall at 6th floor Plantroom Type 13, BAL-171 : Parapet Guardrails Type 14 : Gates and Balustrades to SE Retaining Walls Note
 TYPE 1 - Building Signage in Internal Glazing Reserved Areas (Condition 6.2c)

 Refer to Wayfinding External Signage Report ORL-IBI-XX-XX-TRP-A-401900

 TYPE 2 - Protruding Building Signage Reserved Areas (Condition 6.2c)

 Refer to Wayfinding External Signage Report ORL-IBI-XX-XX-TRP-A-401900
TYPE 3 - Entrance Signage Reserved Areas (Condition 6.2c) Refer to Wayfinding External Signage Report ORL-IBI-XX-XX-TRP-A-401900 TYPE 4 - Required Fire or Hazard Signage Reserved Areas (Condition 6.2c) Refer to Wayfinding External Signage Report ORL-IBI-XX-XX-TRP-A-401900 Note: Current Layout is based on Blind Strategy Drawing series 412 Rev P01

_____ _____ SL - EP SL - EP DRW - CHK - APP
 S3
 P02
 2024-03-13
 Reissued for Stage 4 Comment

 S1
 P01
 2024-02-02
 Issue for Planning Condition 6.2

 STATUS
 REVISION
 DATE
 DESCRIPTION
MAIN CONTRACTOR Bouygues UK Becket House BOUYGUES 1 Lambeth Palace Rd Lambeth, London SE1 7EU Tel: 020 7401 0020 CLIENT Oriel Creating the centre for advancing eye health ORIGINATOR Intelligence Buildings Infrastructure I B I ORIGINATOR REFERENCE 127091 PROJECT NAME Oriel DRAWING TITLE Facade Strategy Elevation, LG & UG Northwest Facade

DESIGN PACKAGE Facade Package MODEL FILE NAME - REVISION ORL-IBI-XX-XX-MM3-A-000101 - P71 SCALE @A0PROJECT STAGES3 - For Review andREVISIONAs indicatedRIBA 4CommentP02

DRAWING NUMBER ORL-IBI-XX-XX-DEV-A-251229

Comment