	0				O
0	0	0	0	0	
		0			
			0		
0	O	O	0	0	O





1 Existing Roof Plan Scale: 1:50

ST CHAD'S STREET

0	5,0	7,5	10,0	12,5

This drawing is the copyright of Axiom Architects. It is for planning application purposes only and may not be reproduced in whole or in part without permission. Drawings lodged for planning approval may be reproduced by the Planning Authority in accordance with the 'Copyright (Material Open to Public Inspection) (Marking of Copies of Plans and Drawings) Order 1990' and must carry the relevant copyright restriction note. Scaling from this drawing should only be carried out from a print at the scale and size specified within the title block. Responsibility for ensuring correct size reproduction remains with the reader.

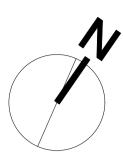

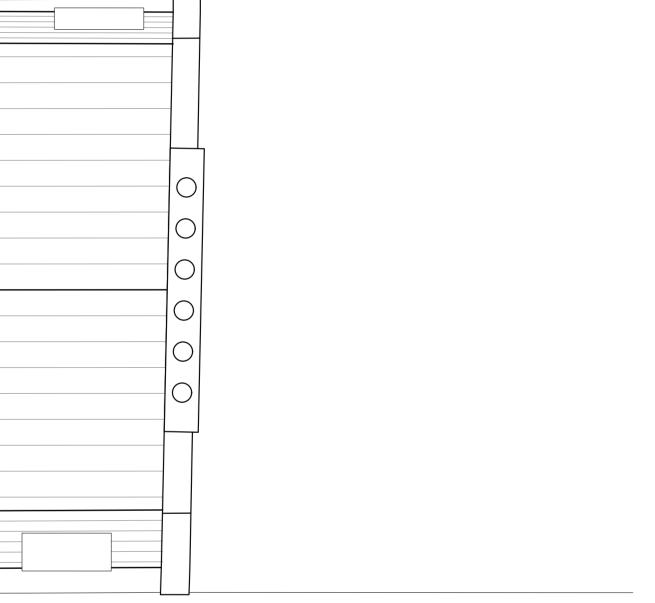

Client

Project

London

Drawing

Scale 1:50

Drawing No.

Comfort Inn

St Chad's Street

Existing Roof Plan

status PLANNING



1 Brooklands Yard Southover High Street Lewes East Sussex BN7 1HUTel. 01273 479434www.axiomarchitects.co.uk

Splendid Hospitality Group

4924-P3- 008

Date Drawn Checked

AB

Revision

12/10/2023 AB