



PROPOSED LOWER GROUND FLOOR LEVEL SITE PLAN

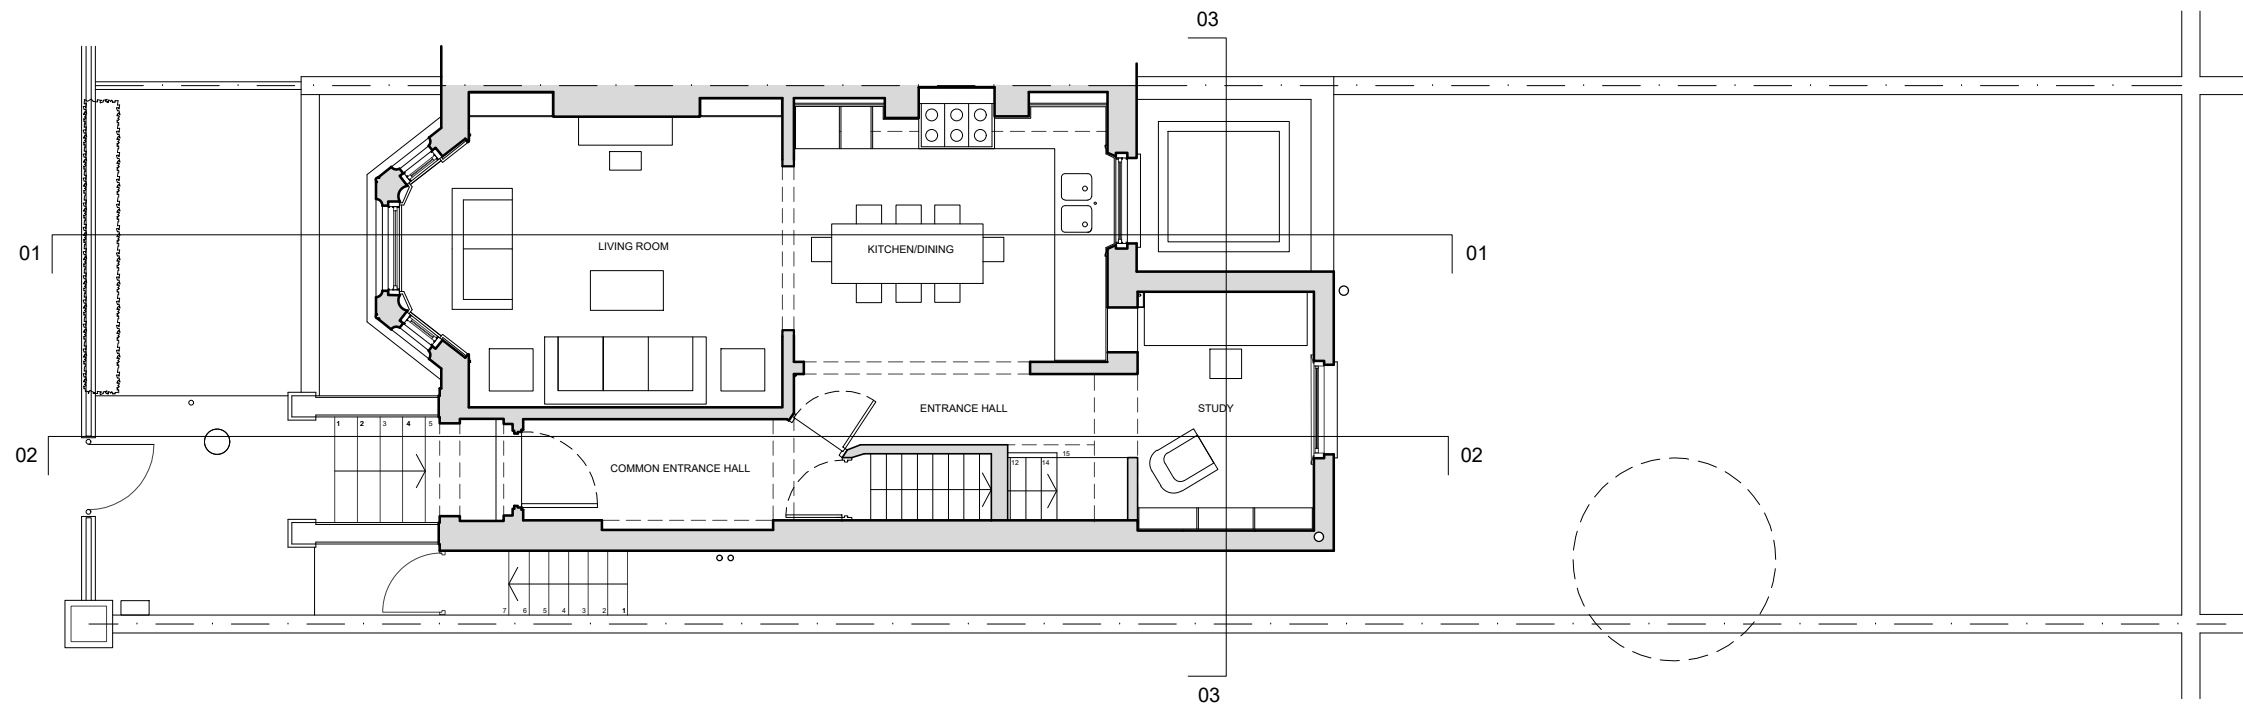

PROPOSED GROUND FLOOR LEVEL SITE PLAN

 

SCALE 1:100

