



DO NOT SCALE THE DRAWING. ALL DIMENSIONS TO BE CHECKED ON SITE PRIOR TO COMMENCEMENT OF ANY WORKS OR REVISIONS TO THIS DRAWING. THE CLIENT AND/OR ENDORSEMENT OF ALL DIMENSIONS AND SPECIFICATIONS IS LIMITED TO THE DIMENSIONS AND SPECIFICATIONS SHOWN ON THIS DRAWING.

CLIENT:	
DW Consulting Rooms Ltd	
PROJECT:	
55 Gower Street London W1	
DRAWING TITLE:	
EXISTING LOWER GROUND FLOOR	
SCALE:	DATE:
1:50@A2	June 24'
DRAWN:	CHECKED:
E00L	
REVISION:	

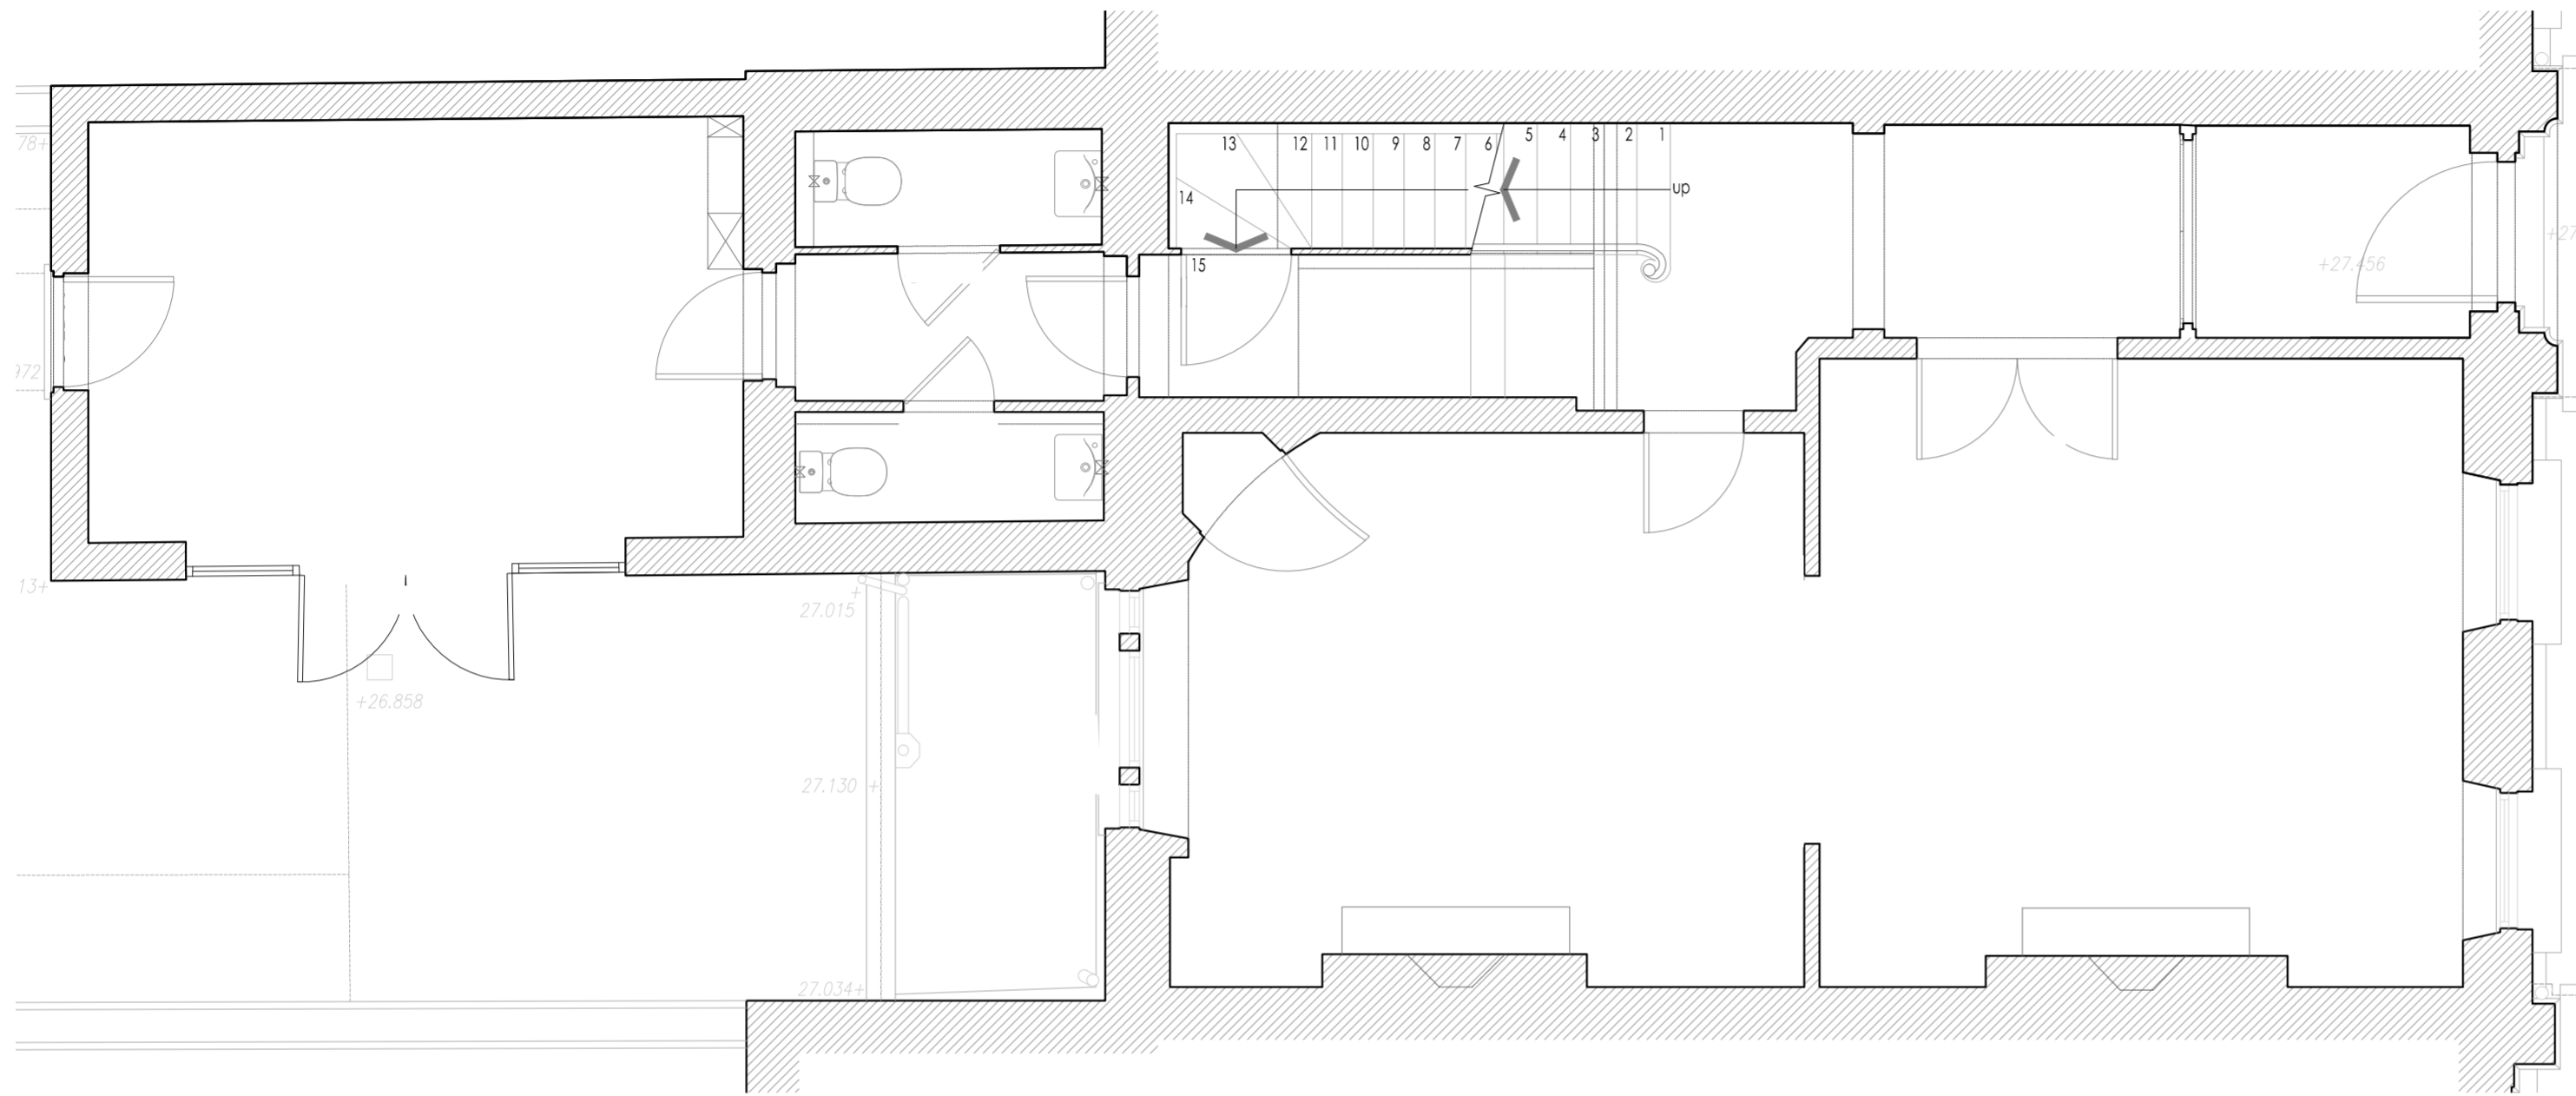


DO NOT SCALE THE DRAWING. ALL DIMENSIONS TO BE CHECKED ON SITE PRIOR TO COMMENCEMENT OF ANY WORK OR PRODUCTION OF WORK. THE CLIENT AND/OR ENDORSEMENT OF ALL DIMENSIONS AND DETAILS IS LIMITED TO THE POINTS CHECKED ON THE DRAWING (ENGINEERING DRAWING). THE DRAWING IS TO BE READ IN CONJUNCTION WITH ALL OTHER CONSULTANT INFORMATION.

CLIENT: DW Consulting Rooms Ltd		
PROJECT: 55 Gower Street London W1		
DRAWING TITLE: EXISTING GROUND FLOOR PLAN		
SCALE: 1:50@A2	DATE: June 24'	DRAWN: CHECKED:
DRAWING NUMBER: E00G	REVISION:	

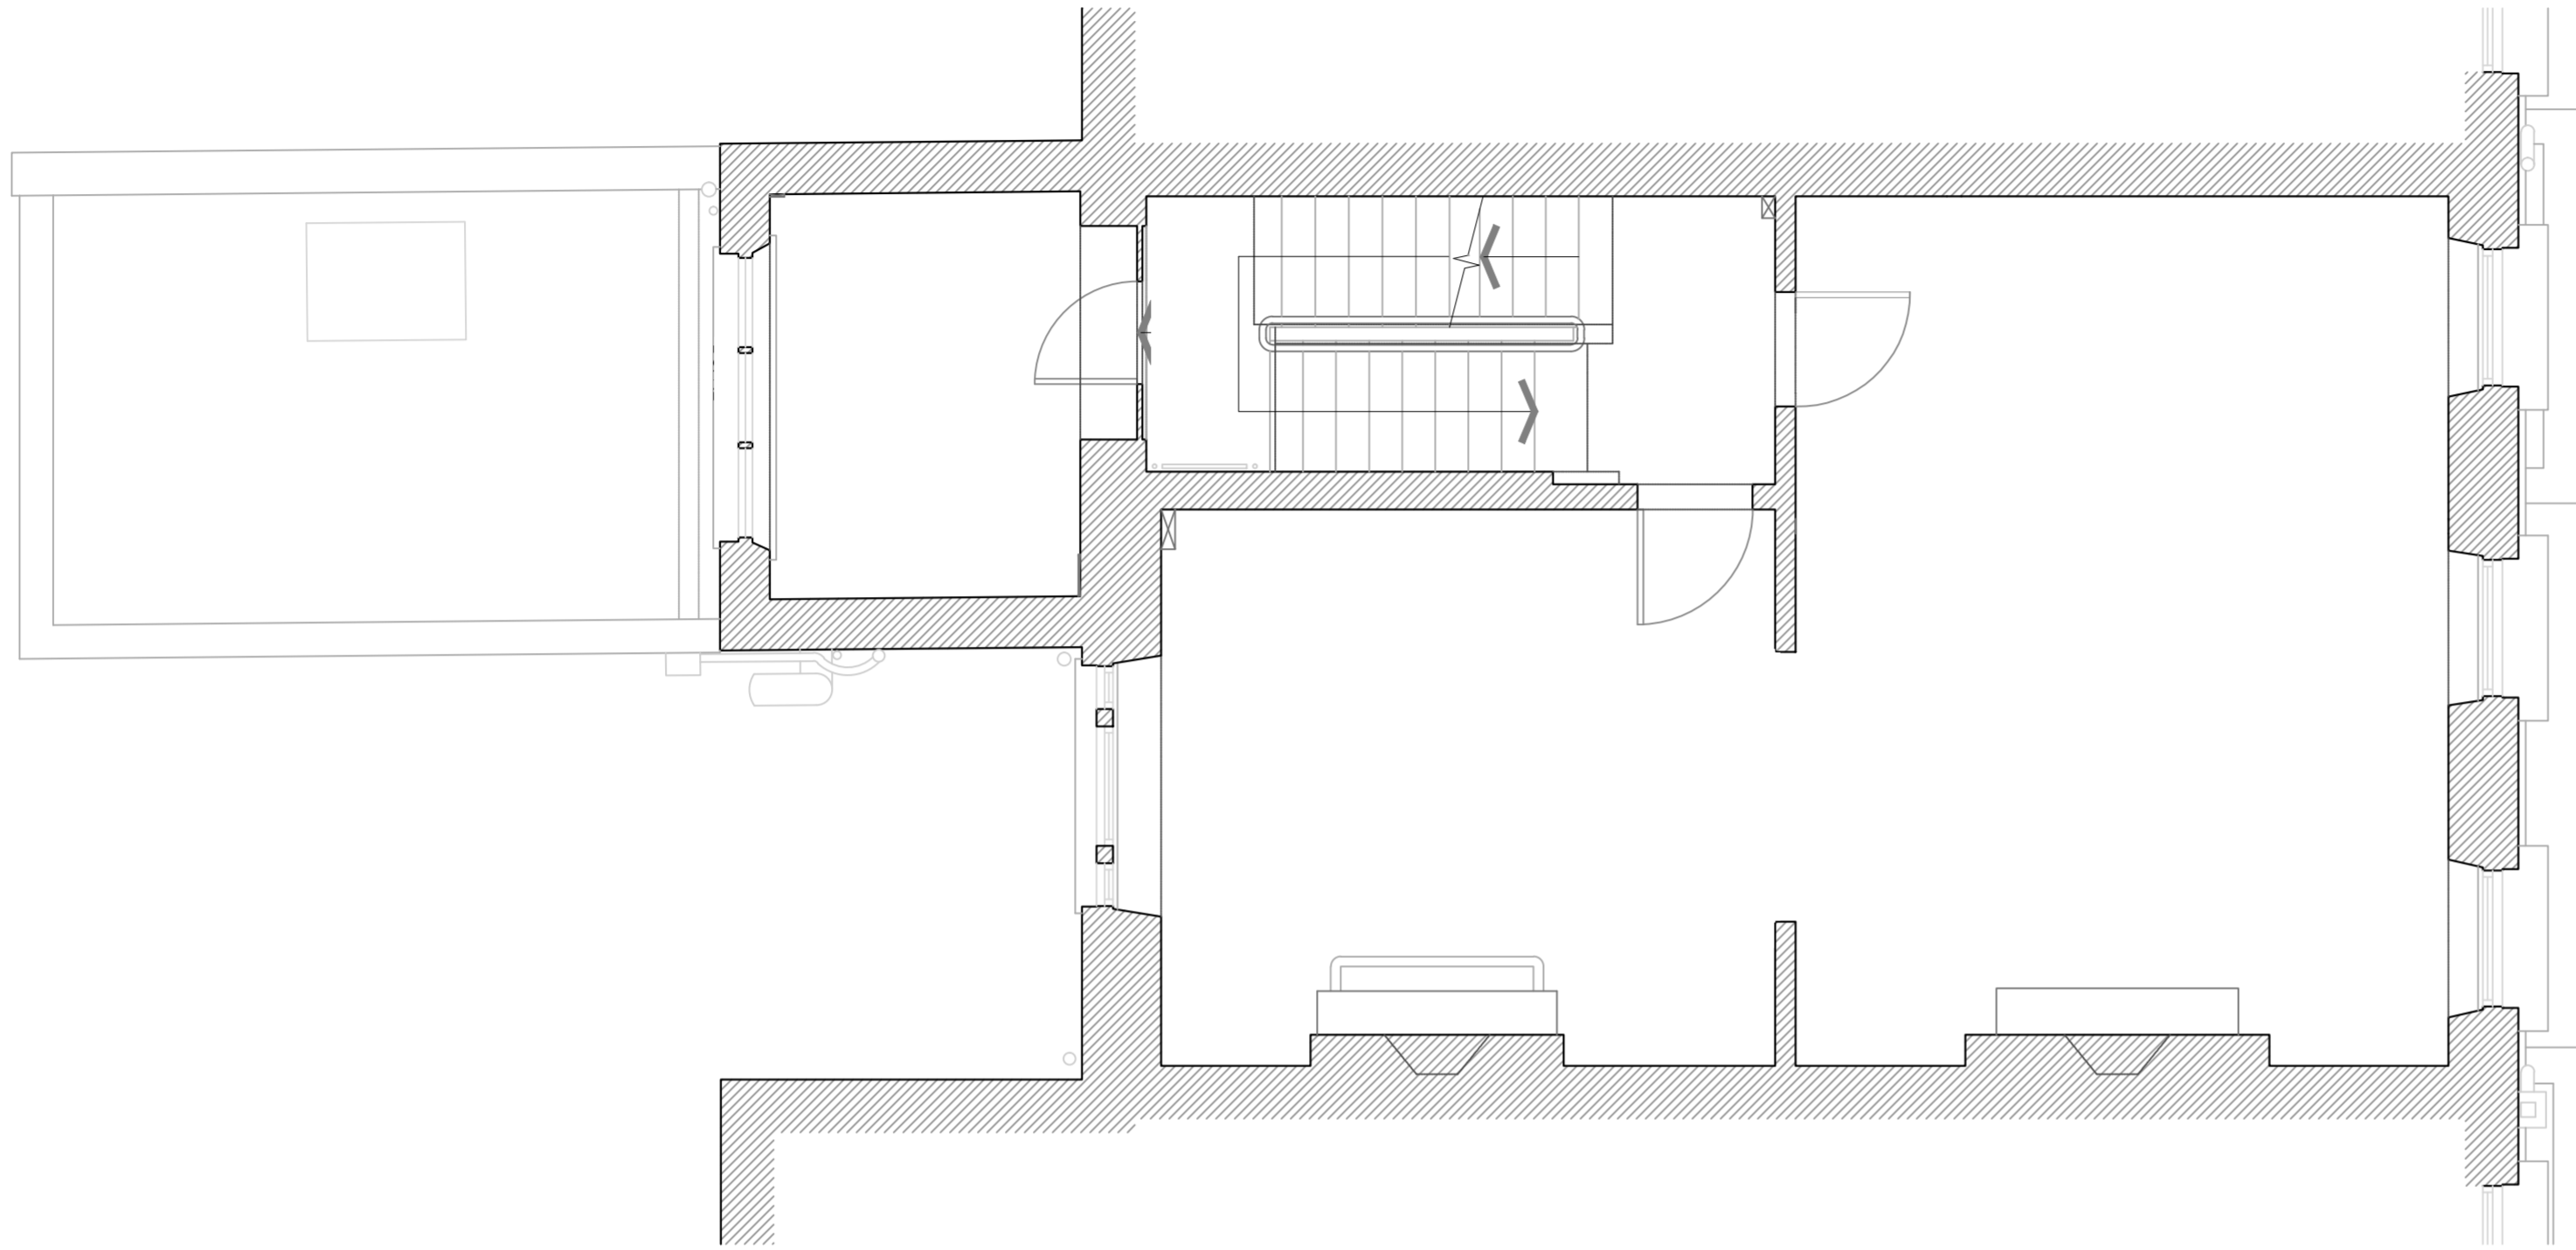


DO NOT SCALE THE DRAWING. ALL DIMENSIONS TO BE CHECKED ON SITE PRIOR TO COMMENCEMENT OF ANY WORK OR PRODUCTION OF WORK. THE CLIENT AND/OR ENDORSEMENT OF ALL DIMENSIONS AND SPECIFICATIONS IS LIMITED TO THE DATE OF THE ORIGINAL DRAWING.  
THE DRAWING IS TO BE READ IN CONJUNCTION WITH ALL OTHER CONSULTANT INFORMATION.

<b>CLIENT:</b> DW Consulting Rooms Ltd		
<b>PROJECT:</b> 55 Gower Street London W1		
<b>DRAWING TITLE:</b> EXISTING FIRST FLOOR PLAN		
<b>SCALE:</b> 1:50@A2	<b>DATE:</b> June 24'	<b>DRAWN:</b> CHECKED:
<b>DRAWING NUMBER:</b> E001	<b>REVISION:</b>	

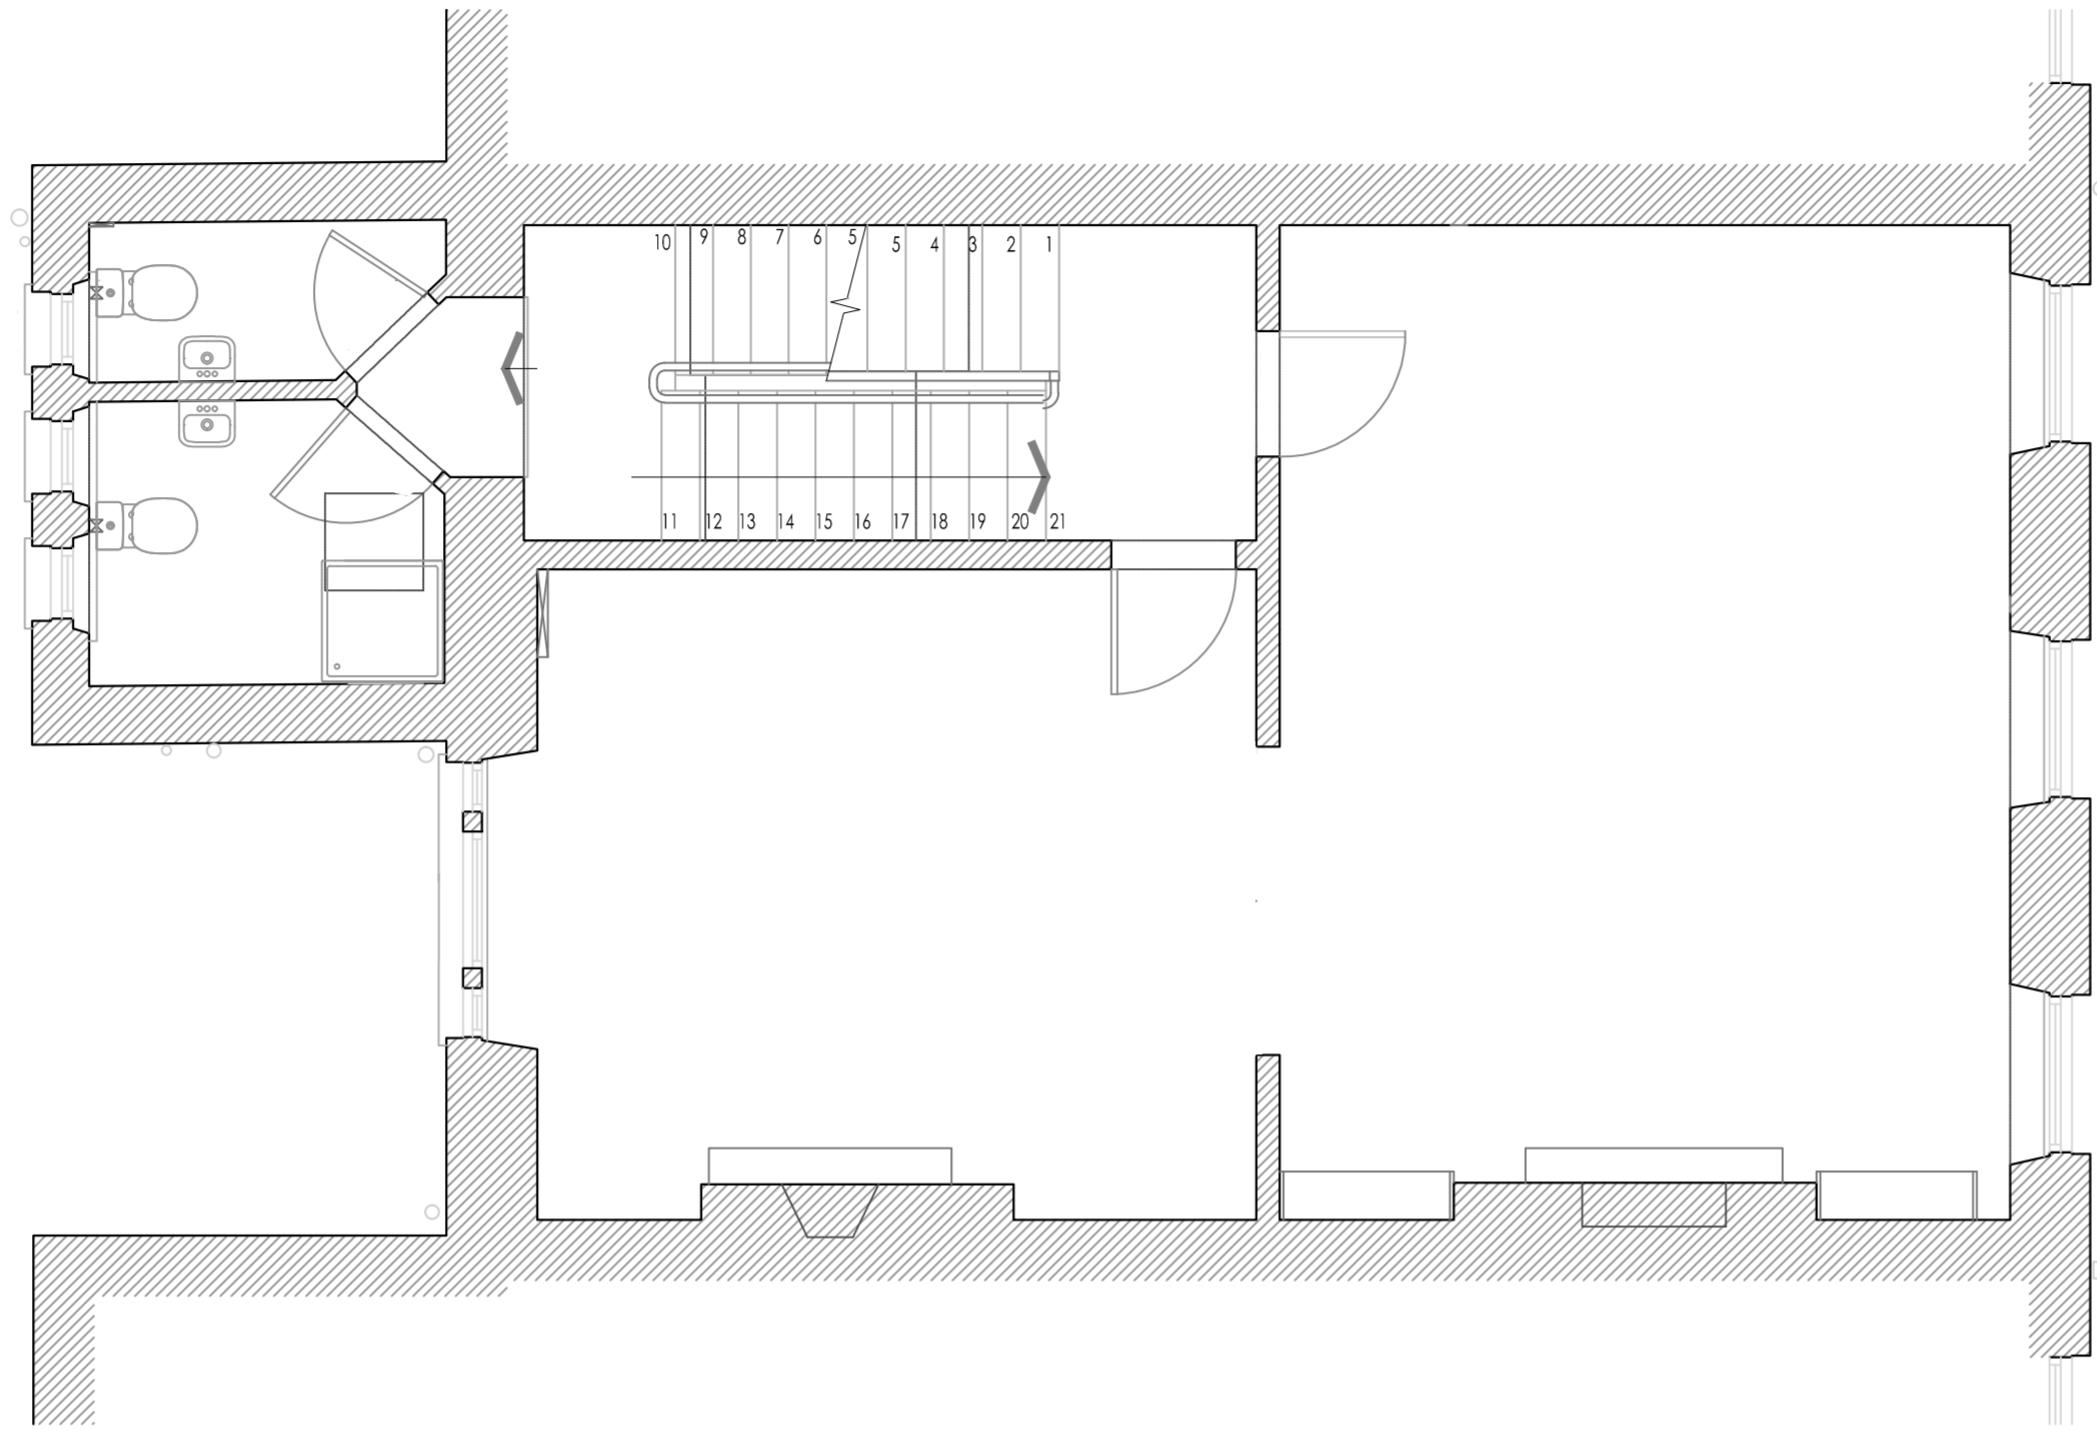

DO NOT SCALE THE DRAWING. ALL DIMENSIONS TO BE CHECKED ON SITE PRIOR TO COMMENCEMENT OF ANY WORKS OR RECONSTRUCTION WORKS. THE CLIENT AND CONTRACTOR SHALL BE RESPONSIBLE FOR VERIFYING THE DIMENSIONS AND LEVELS TO BE USED ON SITE PRIOR TO COMMENCEMENT OF ANY WORKS OR RECONSTRUCTION WORKS. THE DRAWING IS TO BE READ IN CONJUNCTION WITH ALL OTHER CONSTRUCTION INFORMATION.

CLIENT: DW Consulting Rooms Ltd		
PROJECT: 55 Gower Street London W1		
DRAWING TITLE: EXISTING SECOND FLOOR PLAN		
SCALE: 1:50@A2	DATE: June 24'	DRAWN: CHECKED:
DRAWING NUMBER: E002	REVISION:	

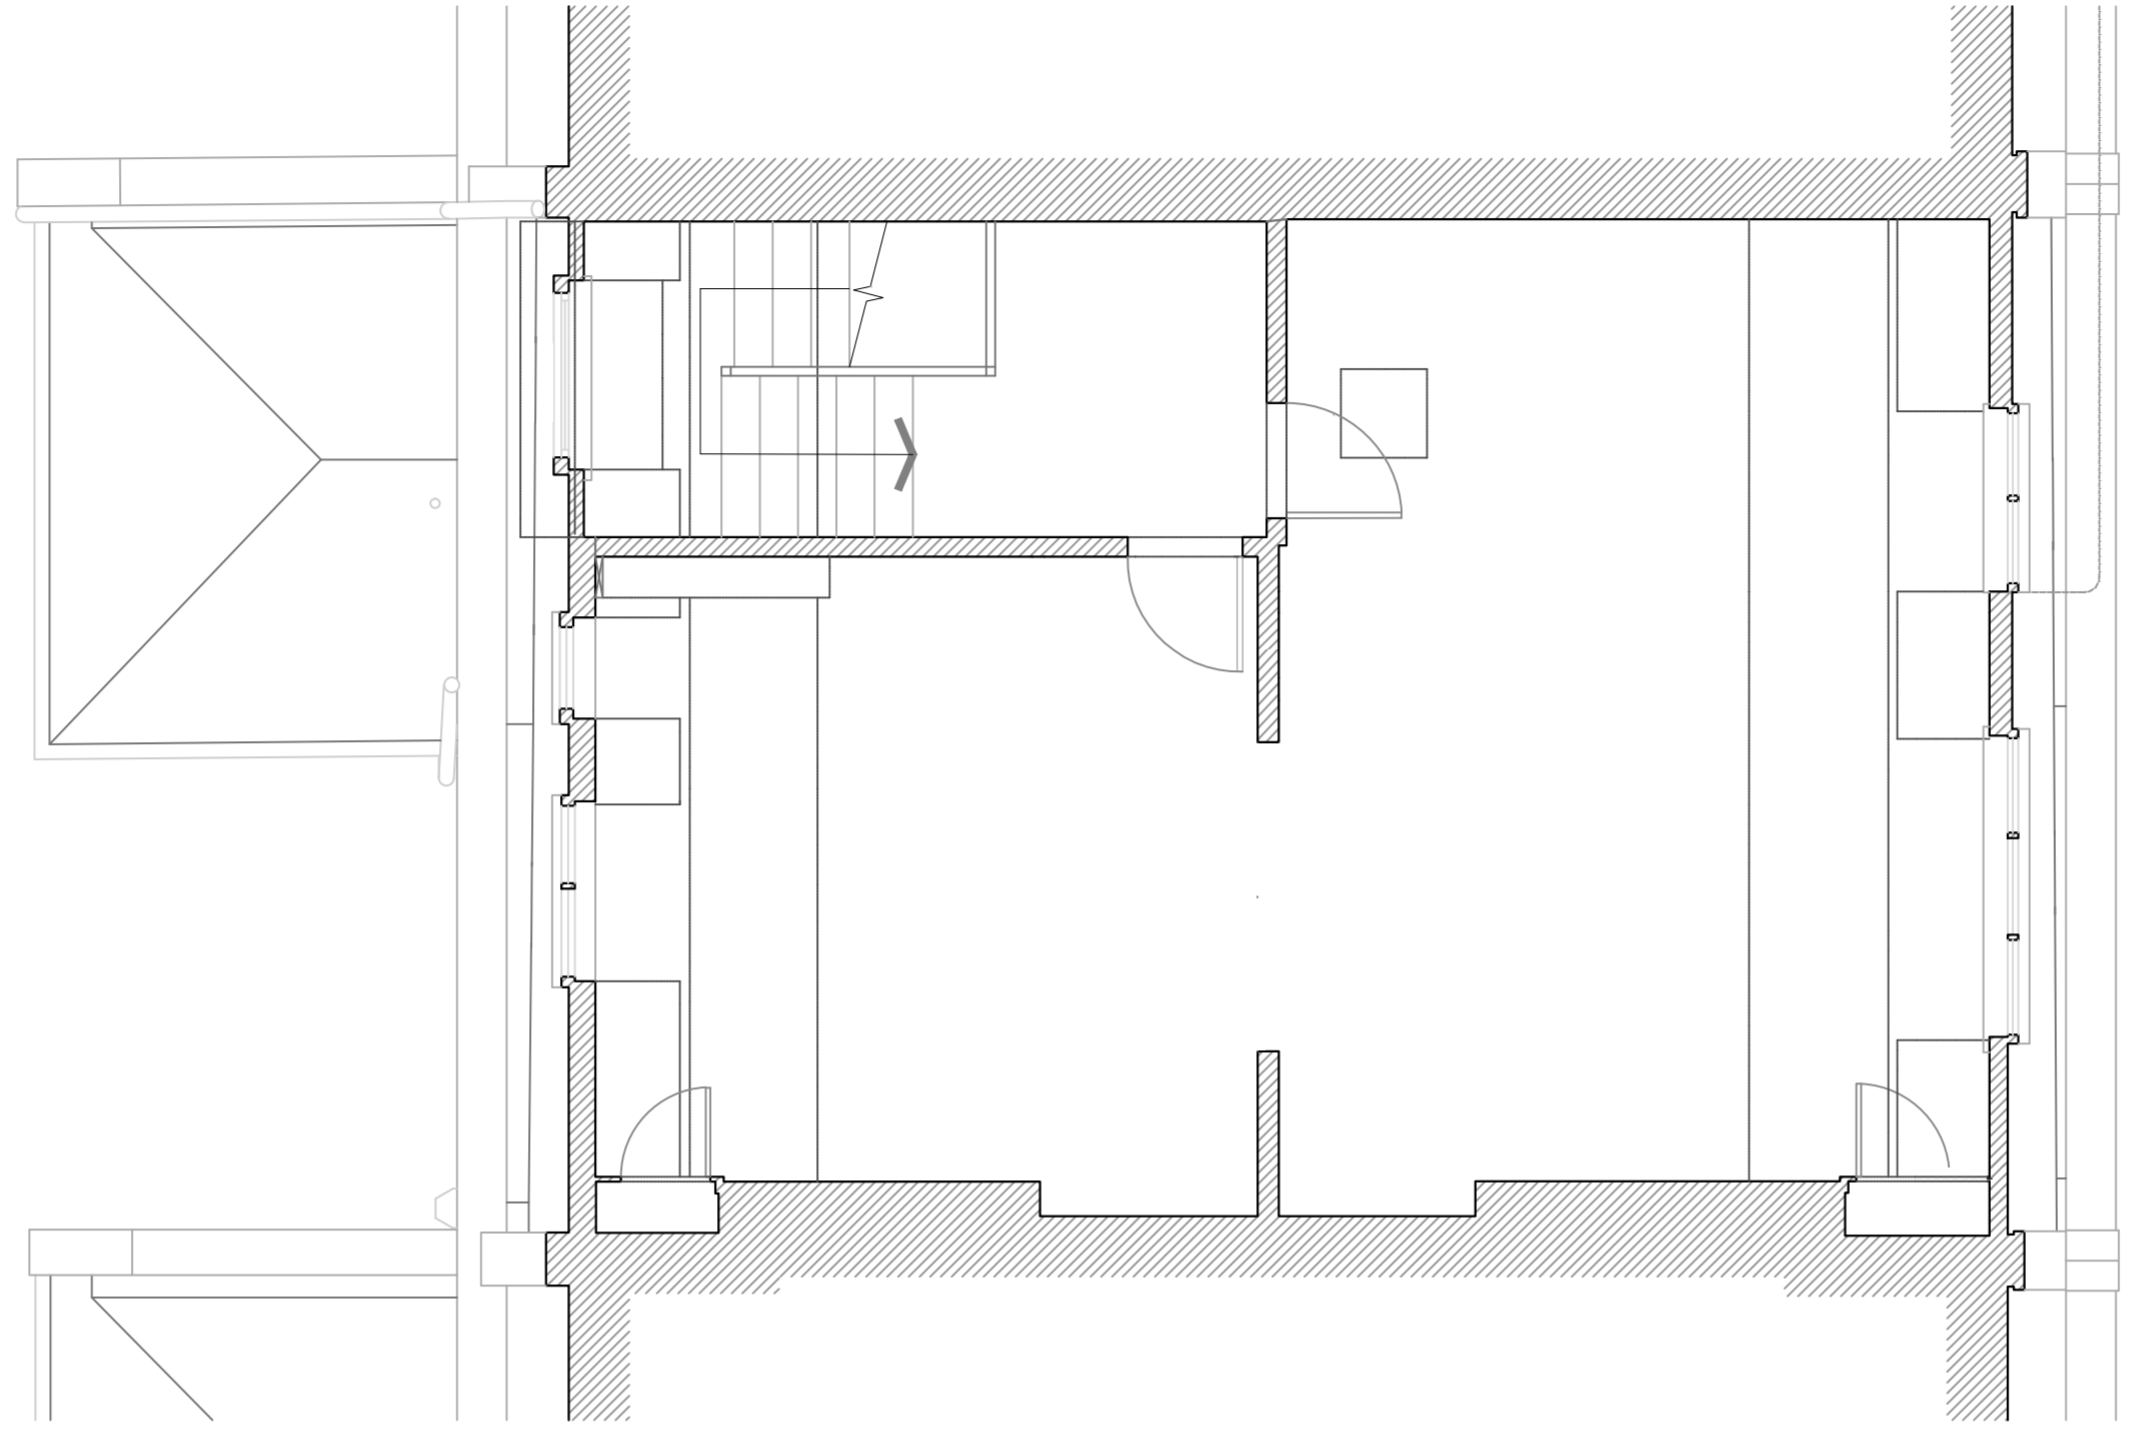

DO NOT SCALE THE DRAWING. ALL DIMENSIONS TO BE CHECKED ON SITE PRIOR TO COMMENCEMENT OF ANY WORKS OR REVISIONS TO THIS DRAWING. THE CLIENT AND/OR ENDORSEES OF ALL DIMENSIONS AND SERVICES TO BE CHECKED AGAINST THE RELEVANT ENGINEERING DRAWINGS.  
THIS DRAWING IS TO BE READ IN CONJUNCTION WITH ALL OTHER CONSULTANT INFORMATION.

CLIENT: DW Consulting Rooms Ltd		
PROJECT: 55 Gower Street London W1		
DRAWING TITLE: EXISTING THIRD FLOOR PLAN		
SCALE: 1:50@A2	DATE: June 24'	DRAWN: CHECKED:
DRAWING NUMBER: E003	REVISION:	