



ENTRANCE 4
AS PROPOSED
Scale 1:50


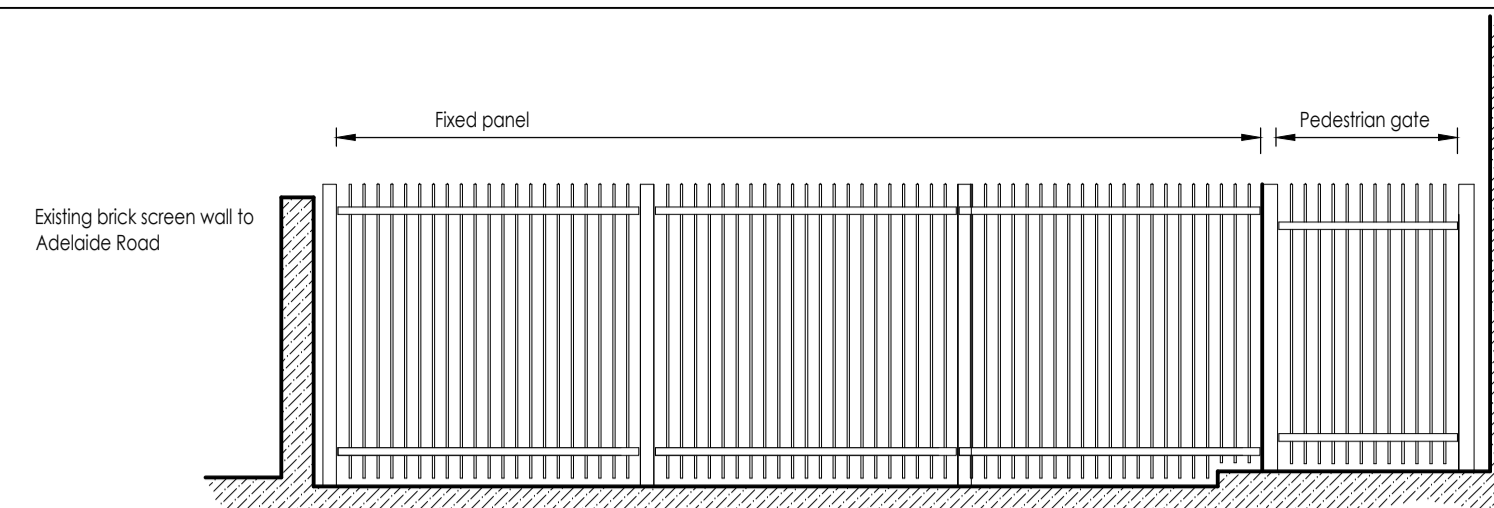


PEDESTRIAN ENTRANCE


ENTRANCE 5
AS PROPOSED
Scale 1:50

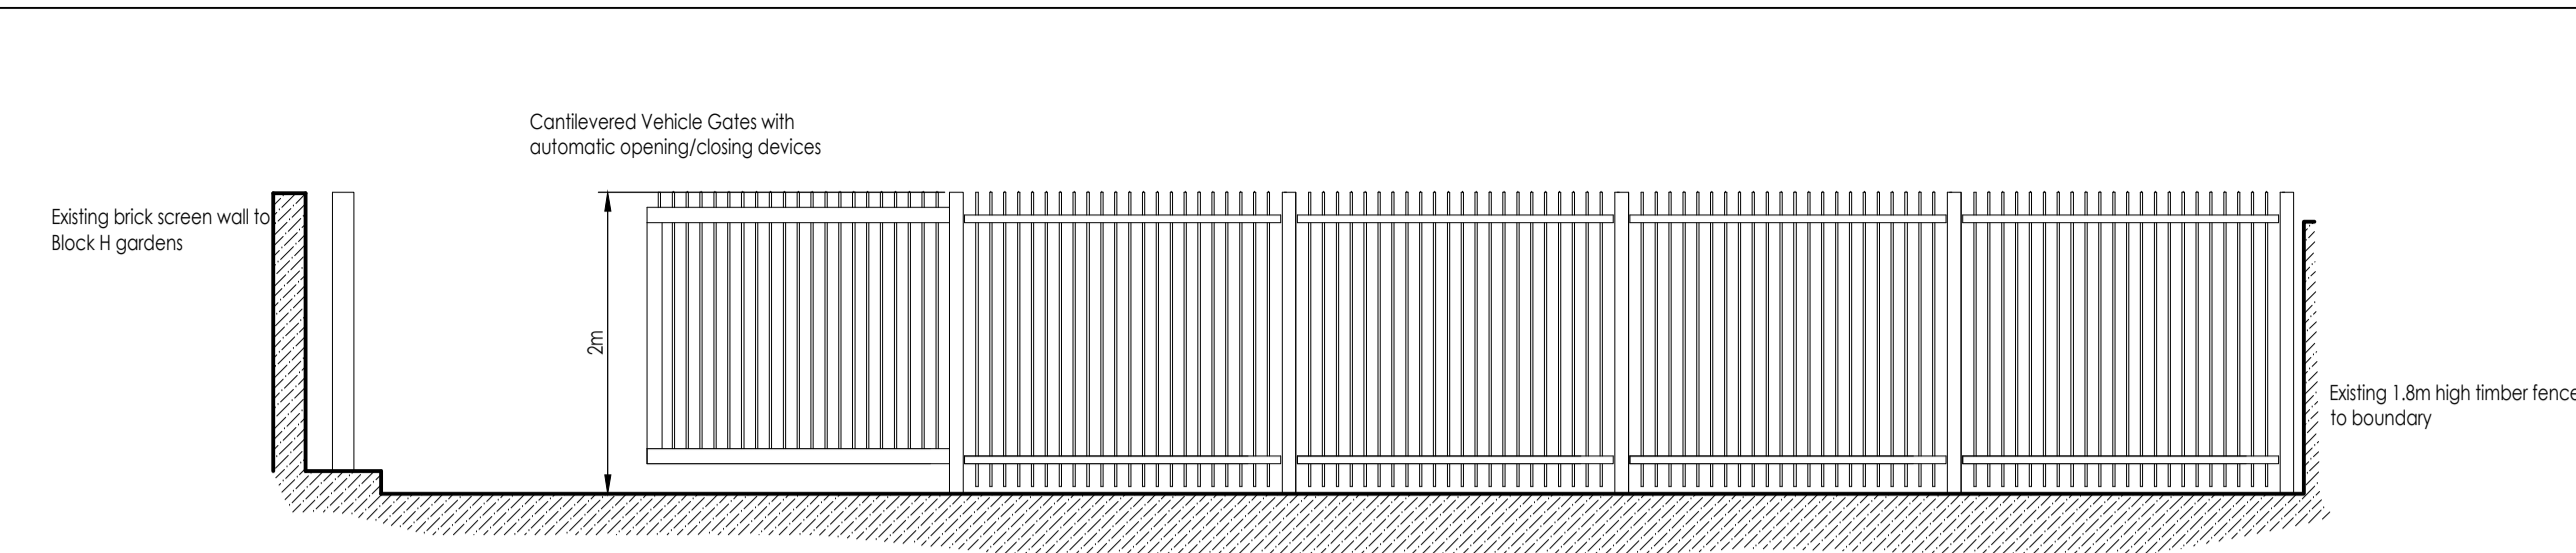


VEHICLE ENTRANCE

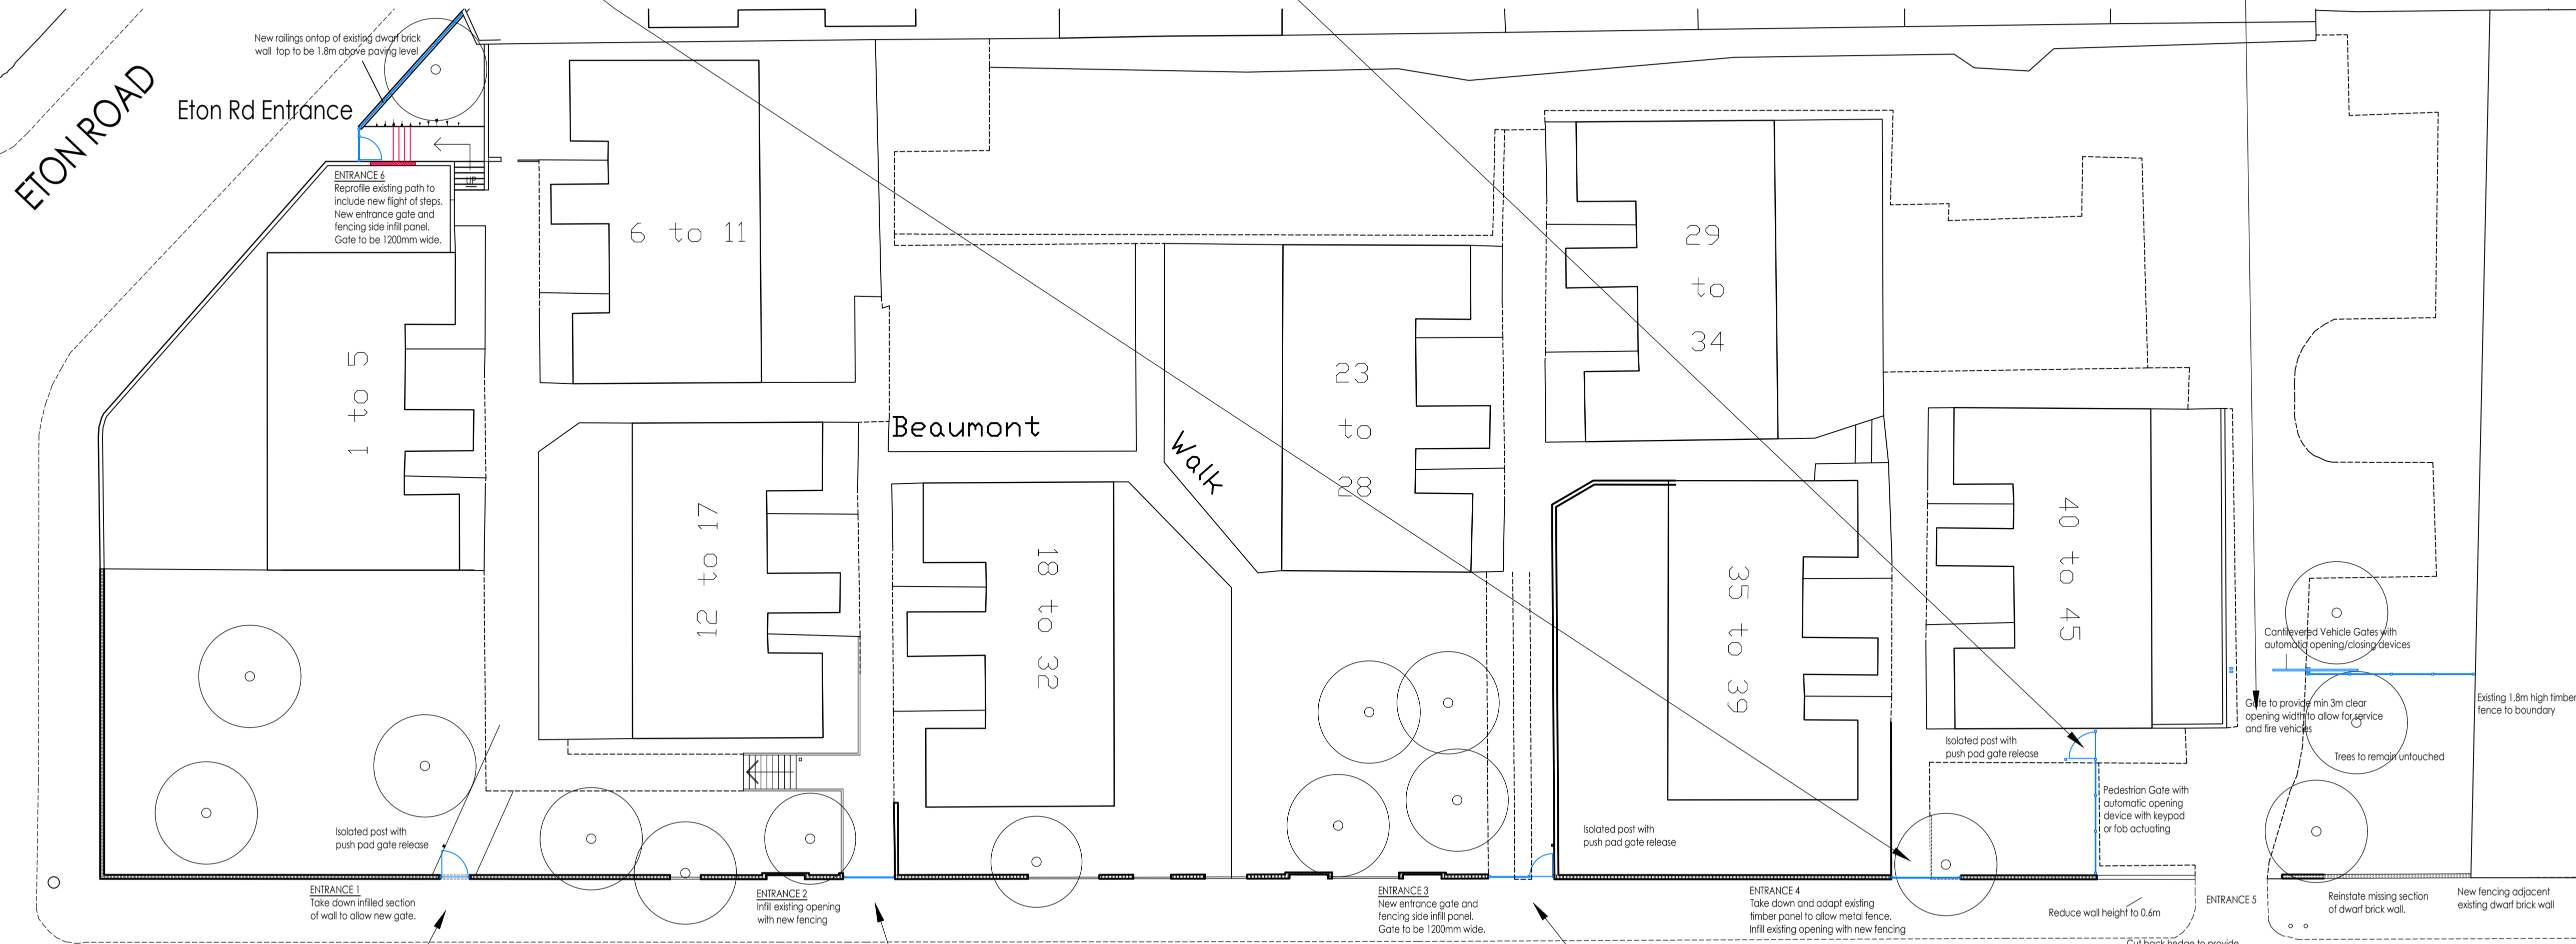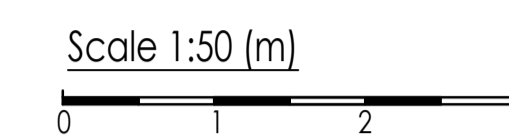


Site Plan
Scale 1:200

 


ADELAIDE ROAD

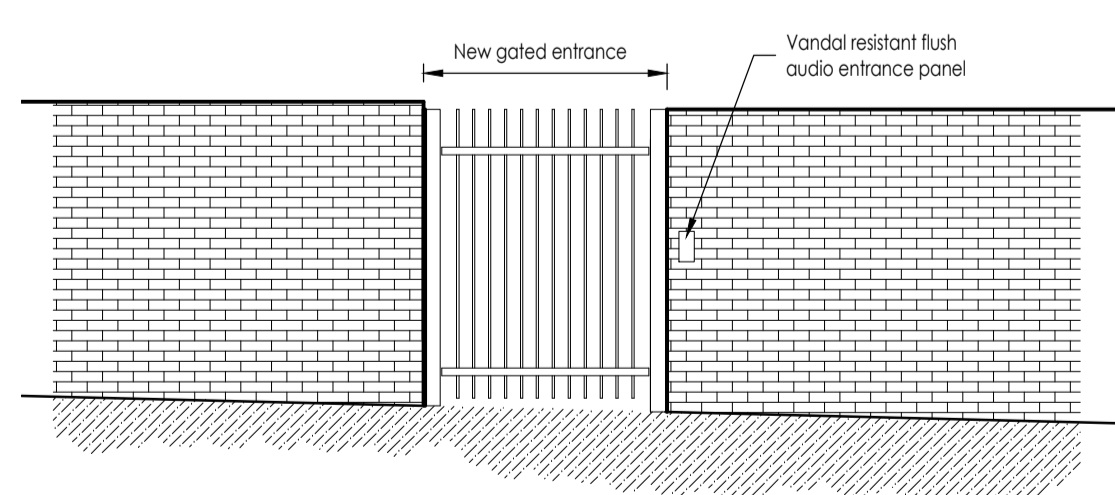

ENTRANCE 1
AS PROPOSED
Scale 1:50

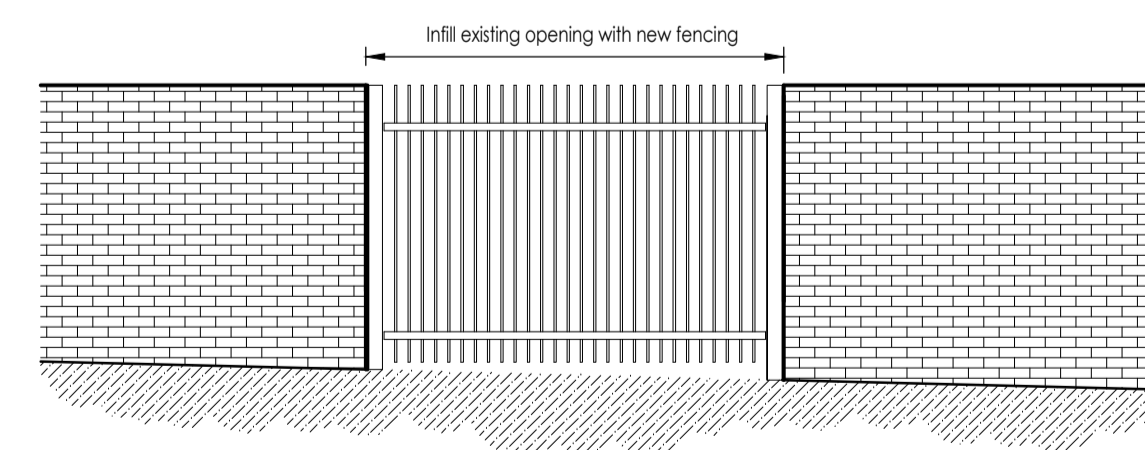

ENTRANCE 2
AS PROPOSED
Scale 1:50

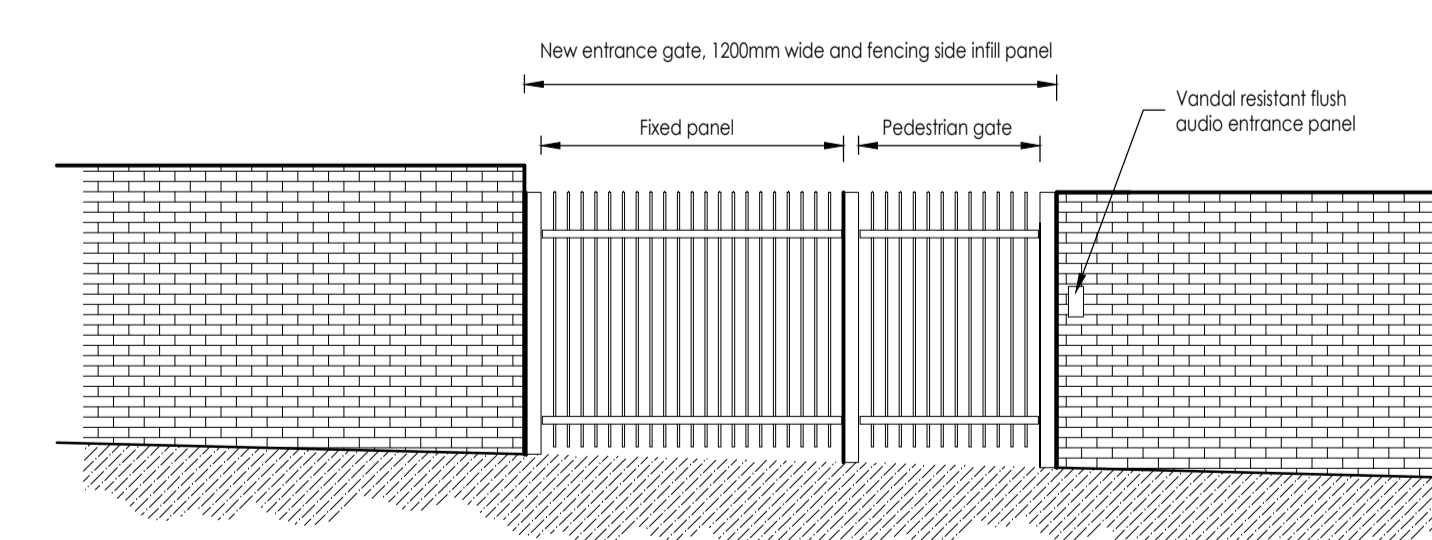

ENTRANCE 3
AS PROPOSED
Scale 1:50

Whymark & Moulton
Chartered Surveyors &
Building Engineers
14 Cornard Road, Sudbury,
Suffolk. CO10 2XA
Tel: 01787 371371

Project
**PROPOSED FENCING
TO ADELAIDE ROAD
BEAUMONT WALK
CAMDEN NW3**

GATE/INFILL DETAILS

Scale 1:50, 1:200 Date April 2023
Drawing No 22/049-02

Amendments