

PRELIMINARY INFORMATION

This drawing has been produced for N Knight for architectural services alone and is not intended for use by any other person or for any other purpose.
 Drawings remain copyright of Well St Studio and may not be reproduced without written consent or licence.
 All drawings to be read in conjunction with relevant details, specifications and schedule information.
 WSS assume no responsibility for survey dimensional accuracy and corresponding site dimensions.
 This Drawing is not for construction.
 Contractor to check all dimensions on site, report any discrepancies immediately and prior to commencement of setting or any out execution of relevant works.
 Do not scale from drawings.



Site Location Plan 1:1250




Site Block Plan 1:500

Well St Studio
 Architecture & Design

238b, Well St
 London E9 6QT
 +44 (0)208 432 9521
 contact@wellststudio.co.uk
 wellststudio.co.uk

Revision History
 Rev Date Description

Orientation & Scale


 


Project 88 South Hill Park - NW3 2SN
 Drawing Title Site Location & Block Plans
 Drawing No. 23_SHPII_A_P_10.00


Drawn by RG
 Date 16.06.23
 Scale 1:1250 / 1:500 @ A3

PRELIMINARY INFORMATION


This drawing has been produced for N Knight for architectural services alone and is not intended for use by any other person or for any other purpose.
 Drawings remain copyright of Well St Studio and may not be reproduced without written consent or licence.
 All drawings to be read in conjunction with relevant details, specifications and schedule information.
 WSS assume no responsibility for survey dimensional accuracy and corresponding site dimensions.
 This Drawing is not for construction.
 Contractor to check all dimensions on site, report any discrepancies immediately and prior to commencement of setting or any out execution of relevant works.
 Do not scale from drawings.

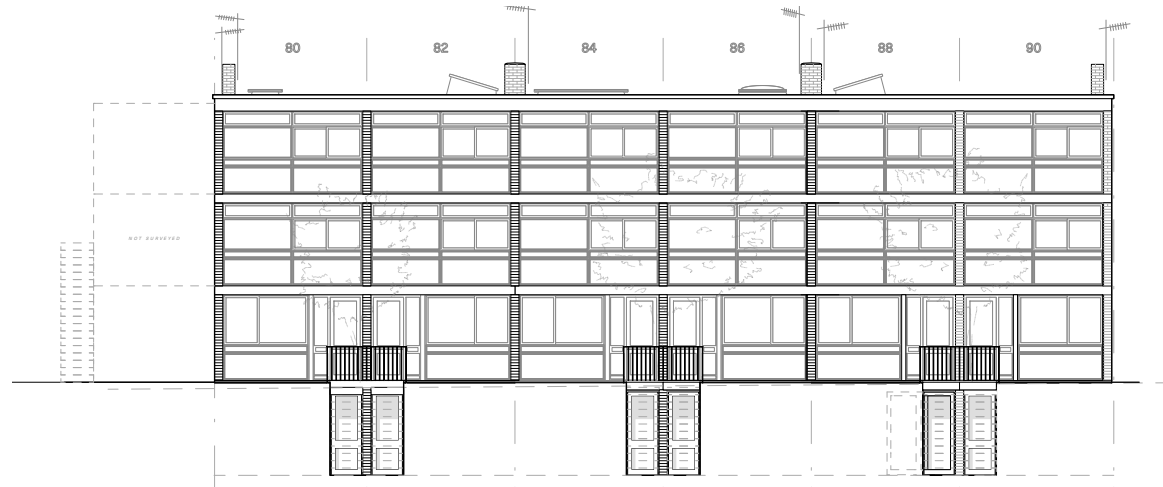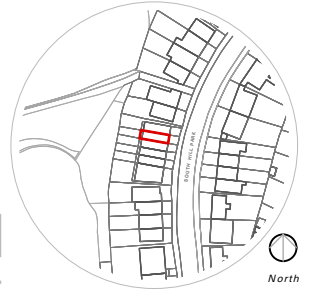


Front Elevation - As Existing 1:200

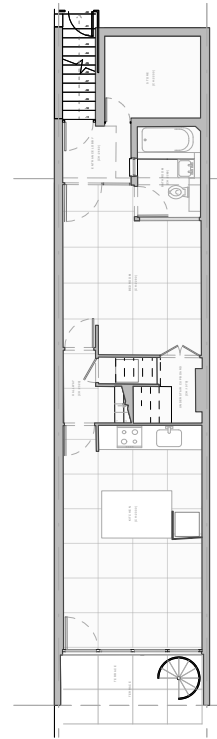


LG Floor Plan
As Existing 1:200

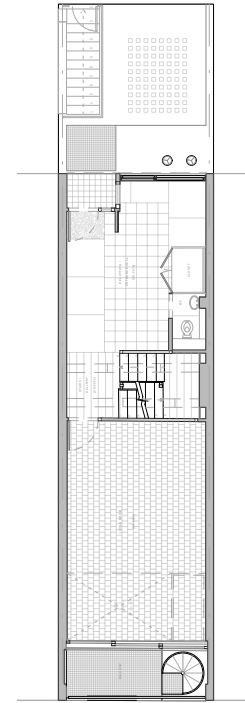


Ground Floor Plan
As Existing 1:200

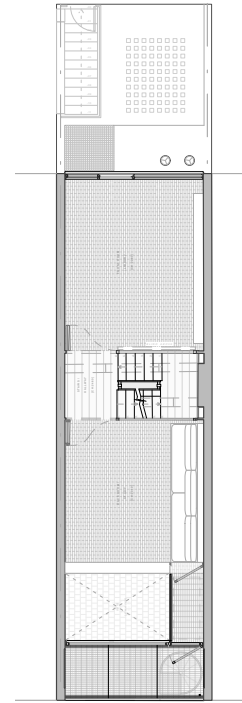


First Floor Plan
As Existing 1:200

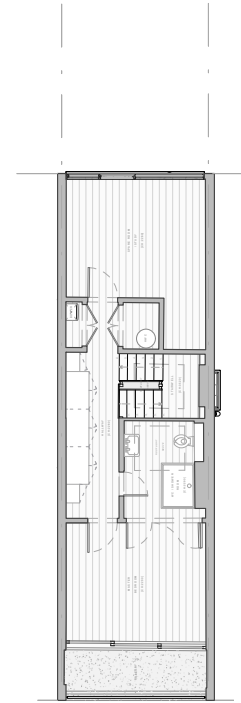


Second Floor Plan
As Existing 1:200

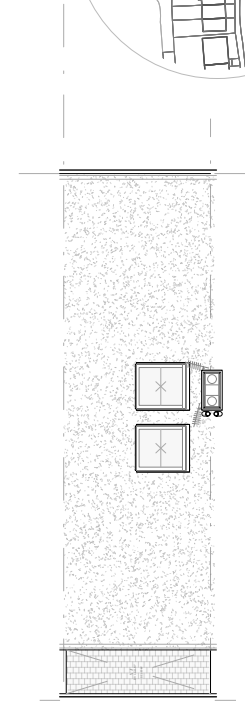

Roof Plan
As Existing 1:200

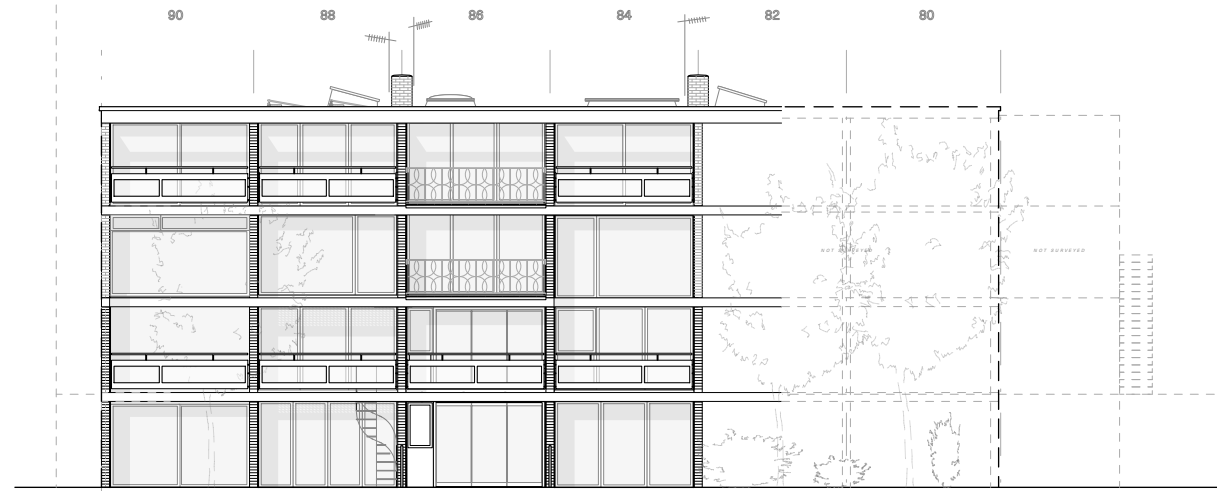

Rear Elevation - As Existing 1:200

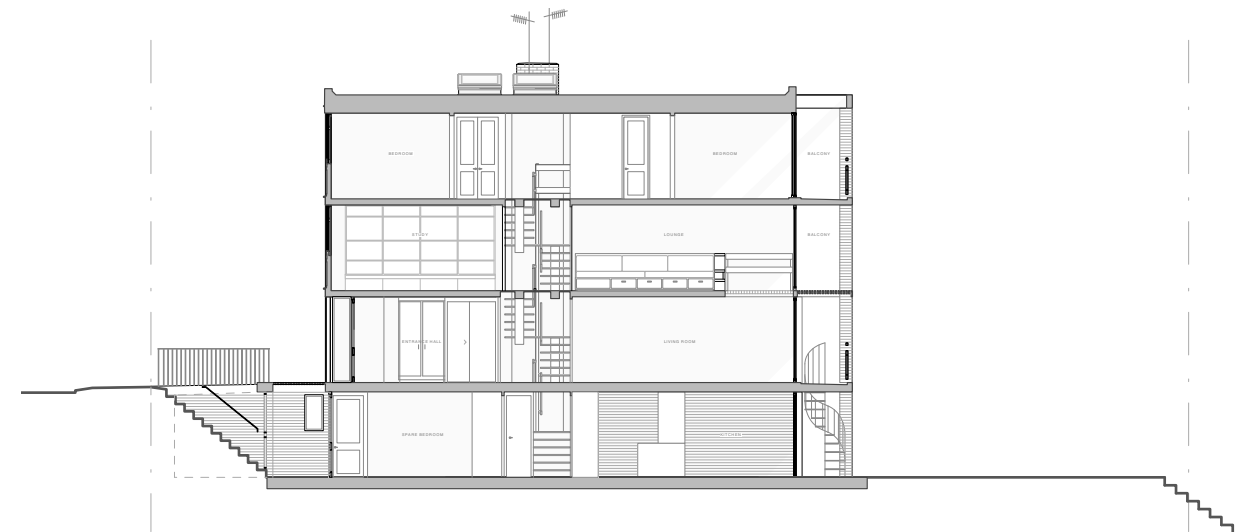

Section A - As Existing 1:200


Well St Studio
Architecture & Design

238b, Well St
London E9 6QT

+44 (0)208 432 9521
contact@wellststudio.co.uk
wellststudio.co.uk

Revision History
Rev Date Description

Orientation & Scale


 


Project 88 South Hill Park - NW3 2SN
Drawing Title General Arrangement Plans / Elevations _ As Existing
Drawing No. 23_SHPII_A_GA_10.00


Drawn by RG
Date 16.06.23
Scale 1:200 @ A3

PRELIMINARY INFORMATION


This drawing has been produced for N Knight for architectural services alone and is not intended for use by any other person or for any other purpose.
 Drawings remain copyright of Well St Studio and may not be reproduced without written consent or licence.
 All drawings to be read in conjunction with relevant details, specifications and schedule information.
 WSS assume no responsibility for survey dimensional accuracy and corresponding site dimensions.
 This Drawing is not for construction.
 Contractor to check all dimensions on site, report any discrepancies immediately and prior to commencement of setting or any out execution of relevant works.
 Do not scale from drawings.

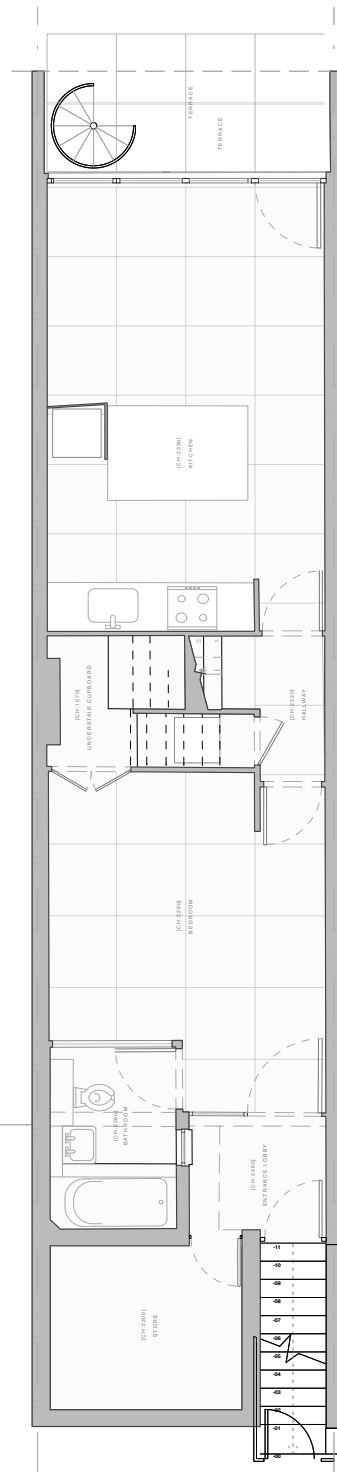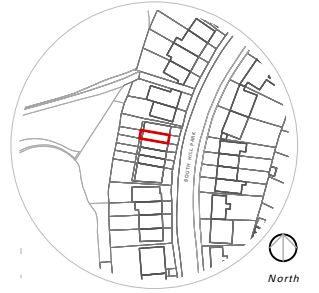


Lower Ground Floor Plan
As Existing 1:100

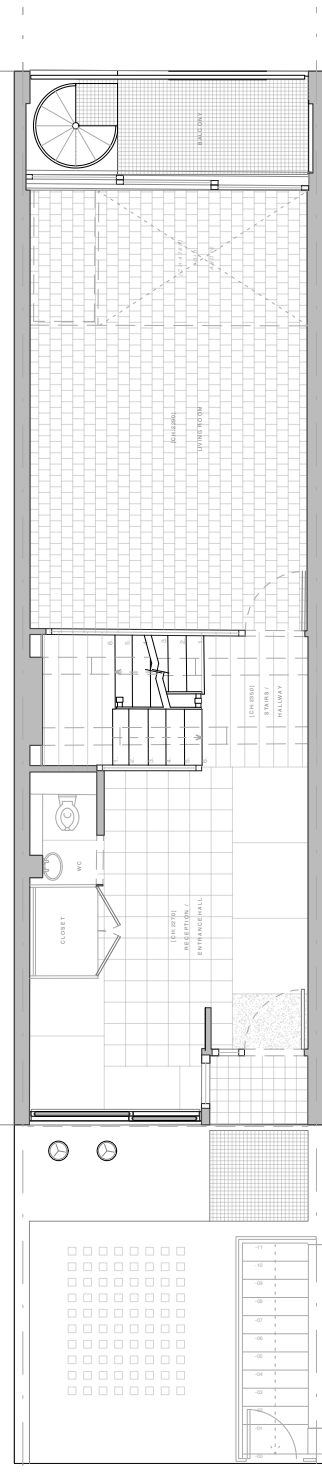


Ground Floor Plan
As Existing 1:100

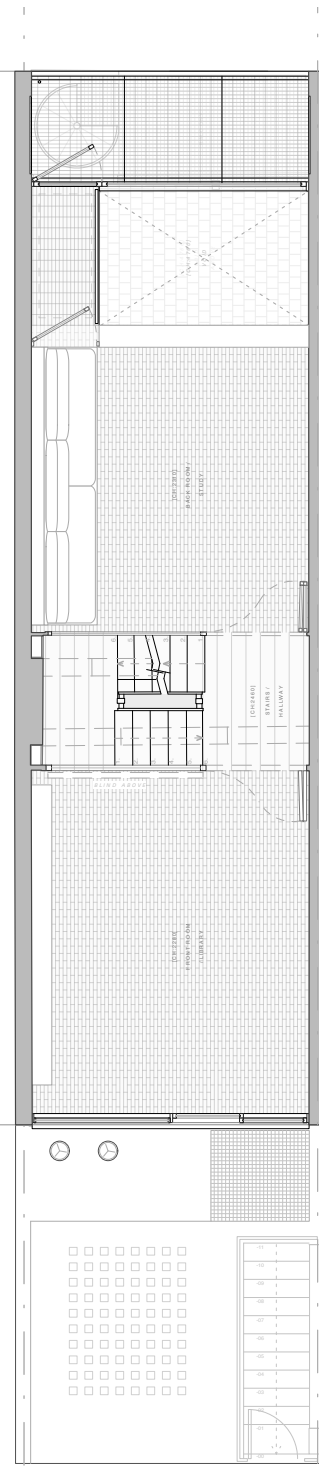

First Floor Plan
As Existing 1:100

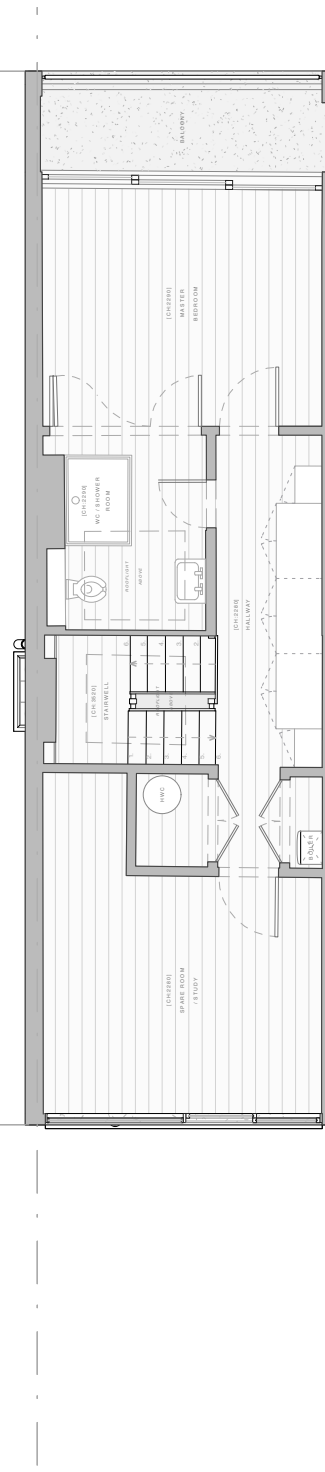

Second Floor Plan
As Existing 1:100

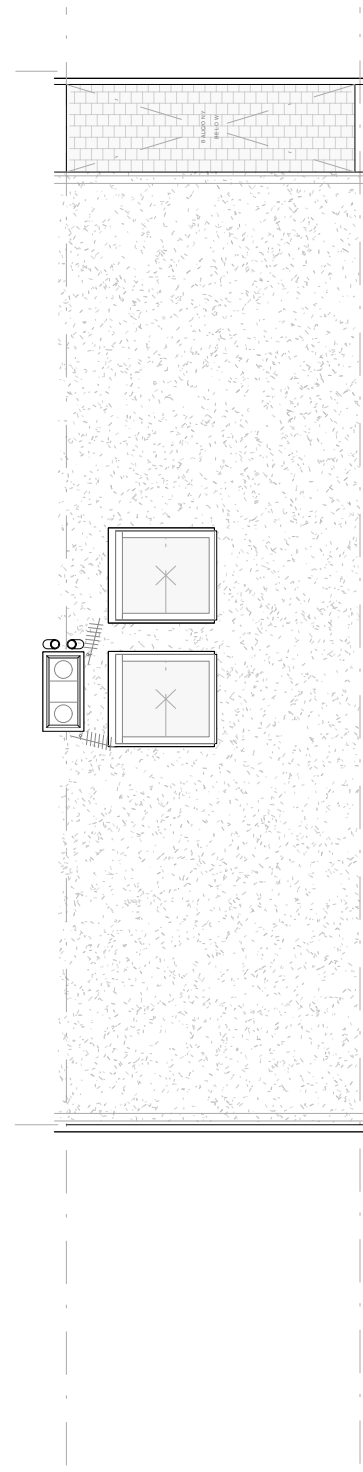

Roof Plan
As Existing 1:100


Well St Studio
Architecture & Design

238b, Well St
London E9 6QT

+44 (0)208 432 9521
contact@wellststudio.co.uk
wellststudio.co.uk

Revision History
Rev Date Description

Orientation & Scale


 


Project 88 South Hill Park - NW3 2SN
 Drawing Title General Arrangement Plans / Elevations
 Drawing No. 23_SHPII_A_P_10.01

Drawn by RG
 Date 16.06.23
 Scale 1:100 @ A3

PRELIMINARY INFORMATION

This drawing has been produced for N Knight for architectural services alone and is not intended for use by any other person or for any other purpose.
 Drawings remain copyright of Well St Studio and may not be reproduced without written consent or licence.
 All drawings to be read in conjunction with relevant details, specifications and schedule information.
 WSS assume no responsibility for survey dimensional accuracy and corresponding site dimensions.
 This Drawing is not for construction.
 Contractor to check all dimensions on site, report any discrepancies immediately and prior to commencement of setting or any out execution of relevant works.
 Do not scale from drawings.

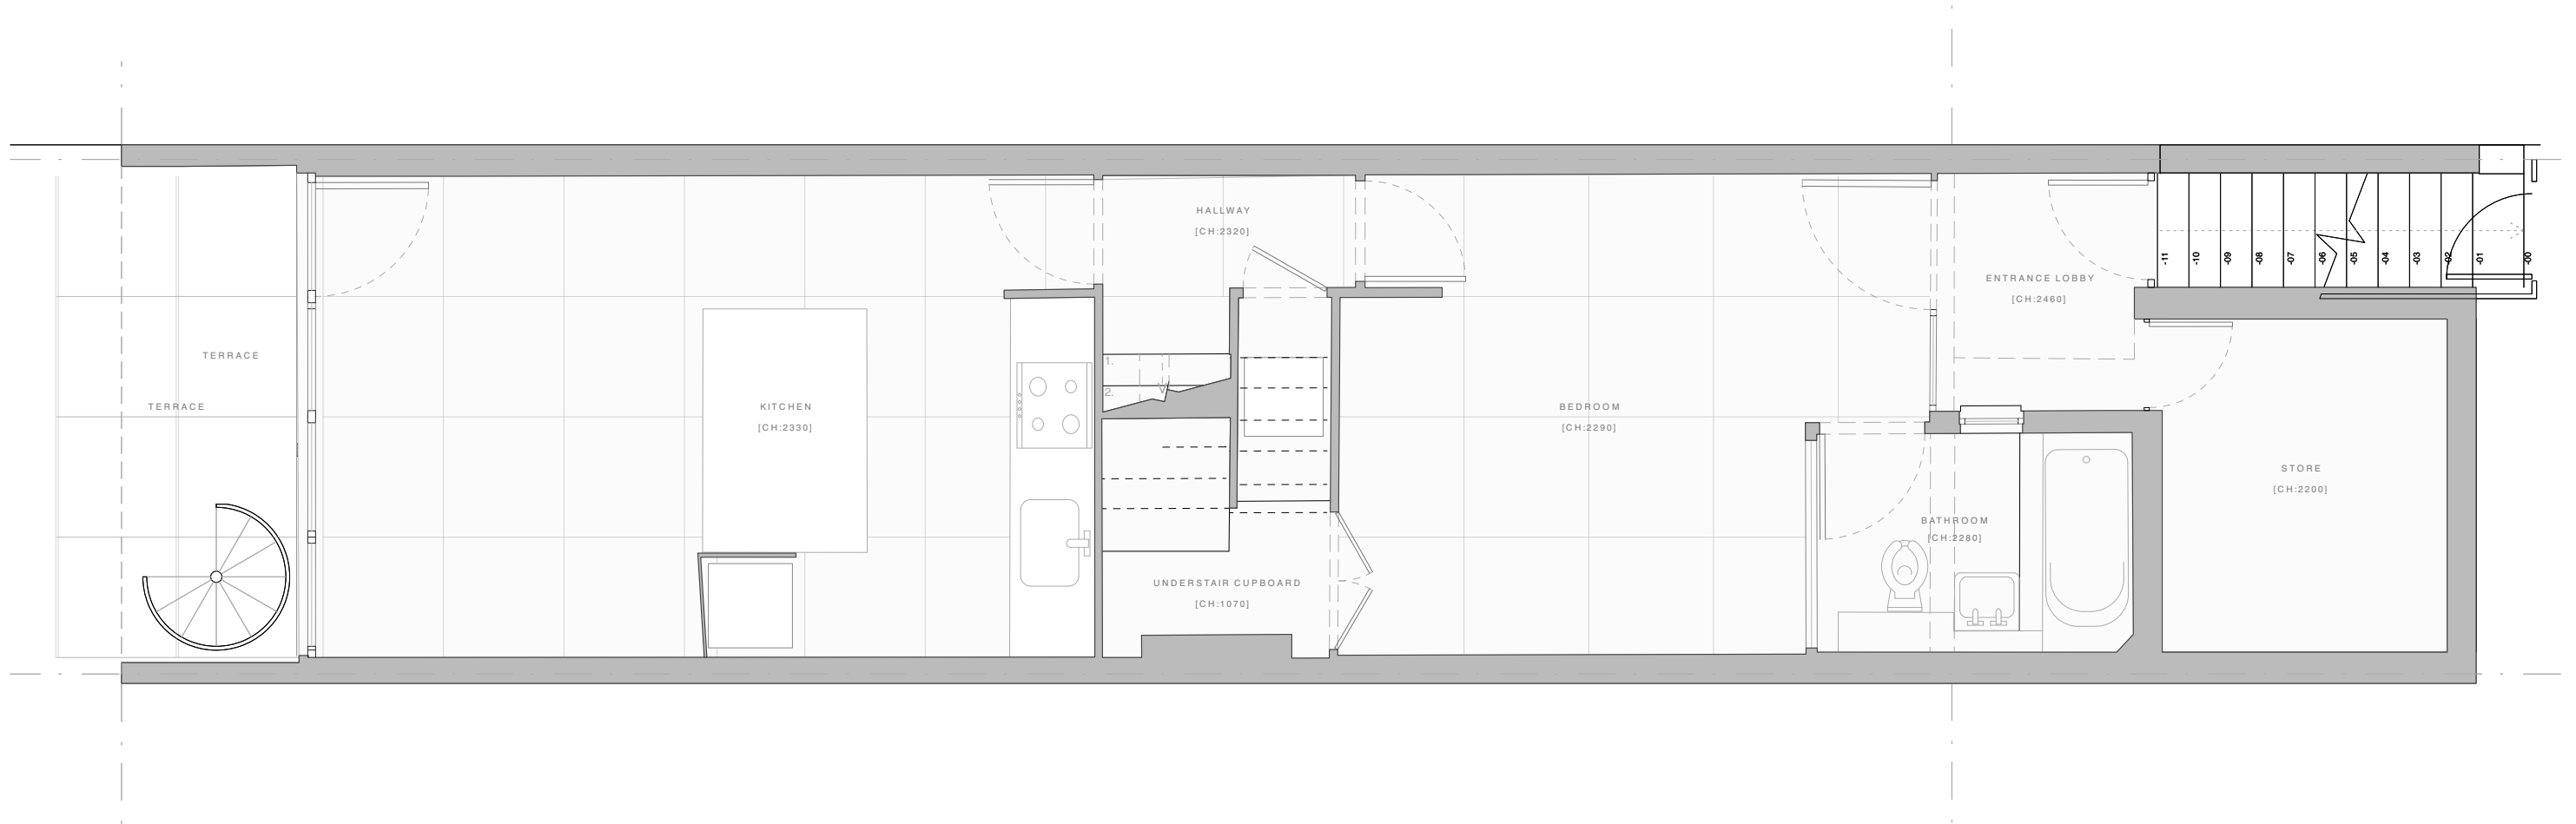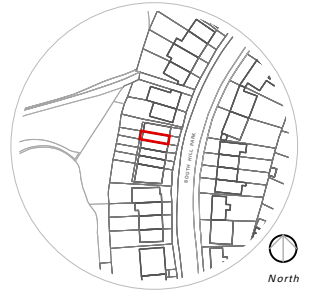

Lower Ground Floor Plan


As Existing 1:50

Well St Studio
 Architecture & Design

238b, Well St
 London E9 6QT
 +44 (0)208 432 9521
 contact@wellststudio.co.uk
 wellststudio.co.uk

Revision History
 Rev Date Description

Orientation & Scale


 


Project 88 South Hill Park - NW3 2SN
 Drawing Title Ground Floor Plan _ As Existing
 Drawing No. 23_SHPII_A_P_10.02

Drawn by RG
 Date 16.06.23
 Scale 1:50 @ A3

PRELIMINARY INFORMATION

This drawing has been produced for N Knight for architectural services alone and is not intended for use by any other person or for any other purpose.
 Drawings remain copyright of Well St Studio and may not be reproduced without written consent or licence.
 All drawings to be read in conjunction with relevant details, specifications and schedule information.
 WSS assume no responsibility for survey dimensional accuracy and corresponding site dimensions.
 This Drawing is not for construction.
 Contractor to check all dimensions on site, report any discrepancies immediately and prior to commencement of setting or any out execution of relevant works.
 Do not scale from drawings.

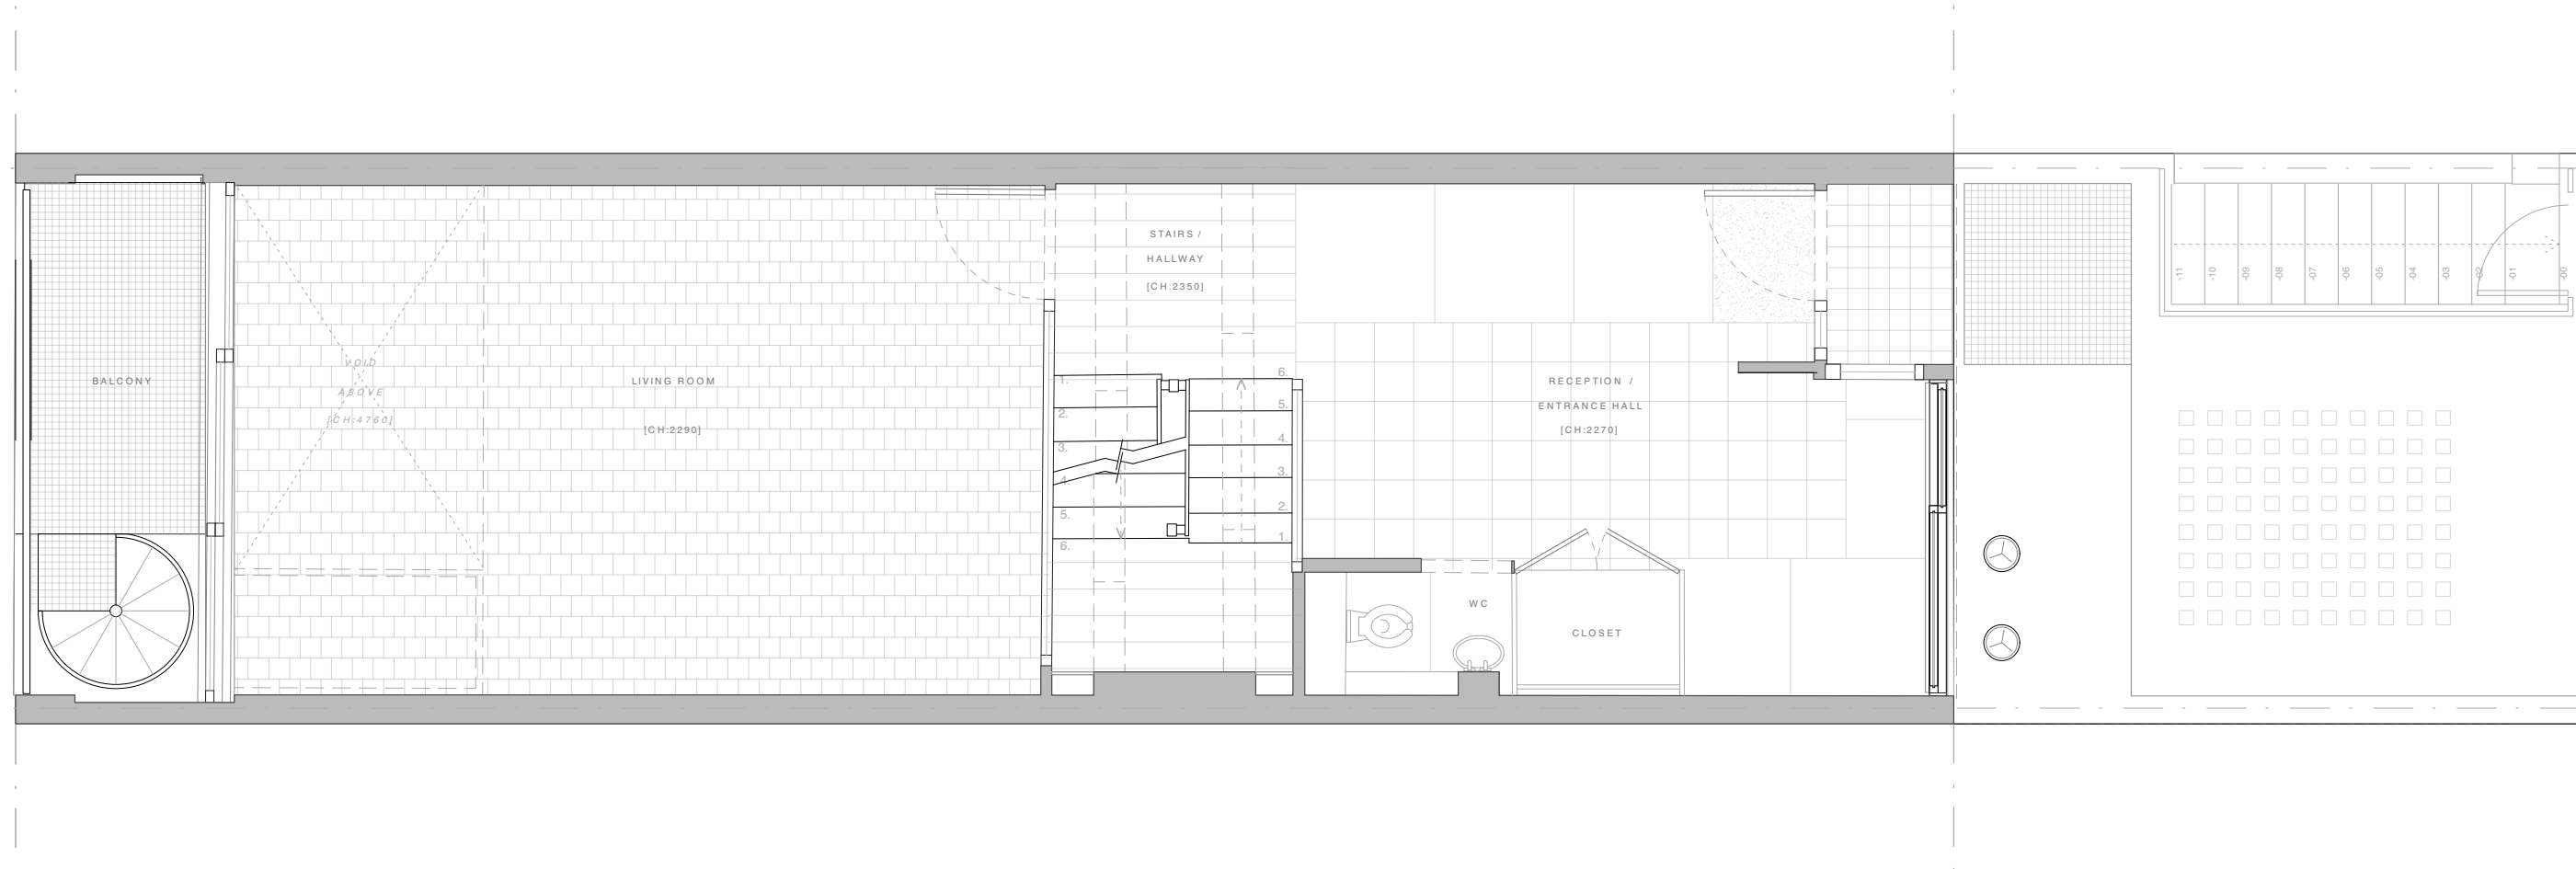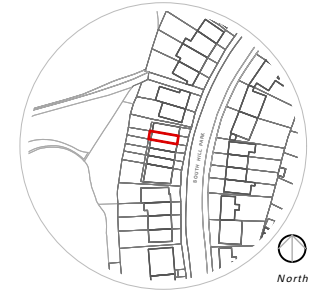


Ground Floor Plan
 As Existing 1:50

Well St Studio
 Architecture & Design

238b, Well St
 London E9 6QT
 +44 (0)208 432 9521
 contact@wellststudio.co.uk
 wellststudio.co.uk

Revision History
 Rev Date Description

Orientation & Scale


 


Project 88 South Hill Park - NW3 2SN
 Drawing Title Ground Floor Plan _ As Existing
 Drawing No. 23_SHPII_A_P_10.03

Drawn by RG
 Date 16.06.23
 Scale 1:50 @ A3

PRELIMINARY INFORMATION

This drawing has been produced for N Knight for architectural services alone and is not intended for use by any other person or for any other purpose.
 Drawings remain copyright of Well St Studio and may not be reproduced without written consent or licence.
 All drawings to be read in conjunction with relevant details, specifications and schedule information.
 WSS assume no responsibility for survey dimensional accuracy and corresponding site dimensions.
 This Drawing is not for construction.
 Contractor to check all dimensions on site, report any discrepancies immediately and prior to commencement of setting or any out execution of relevant works.
 Do not scale from drawings.

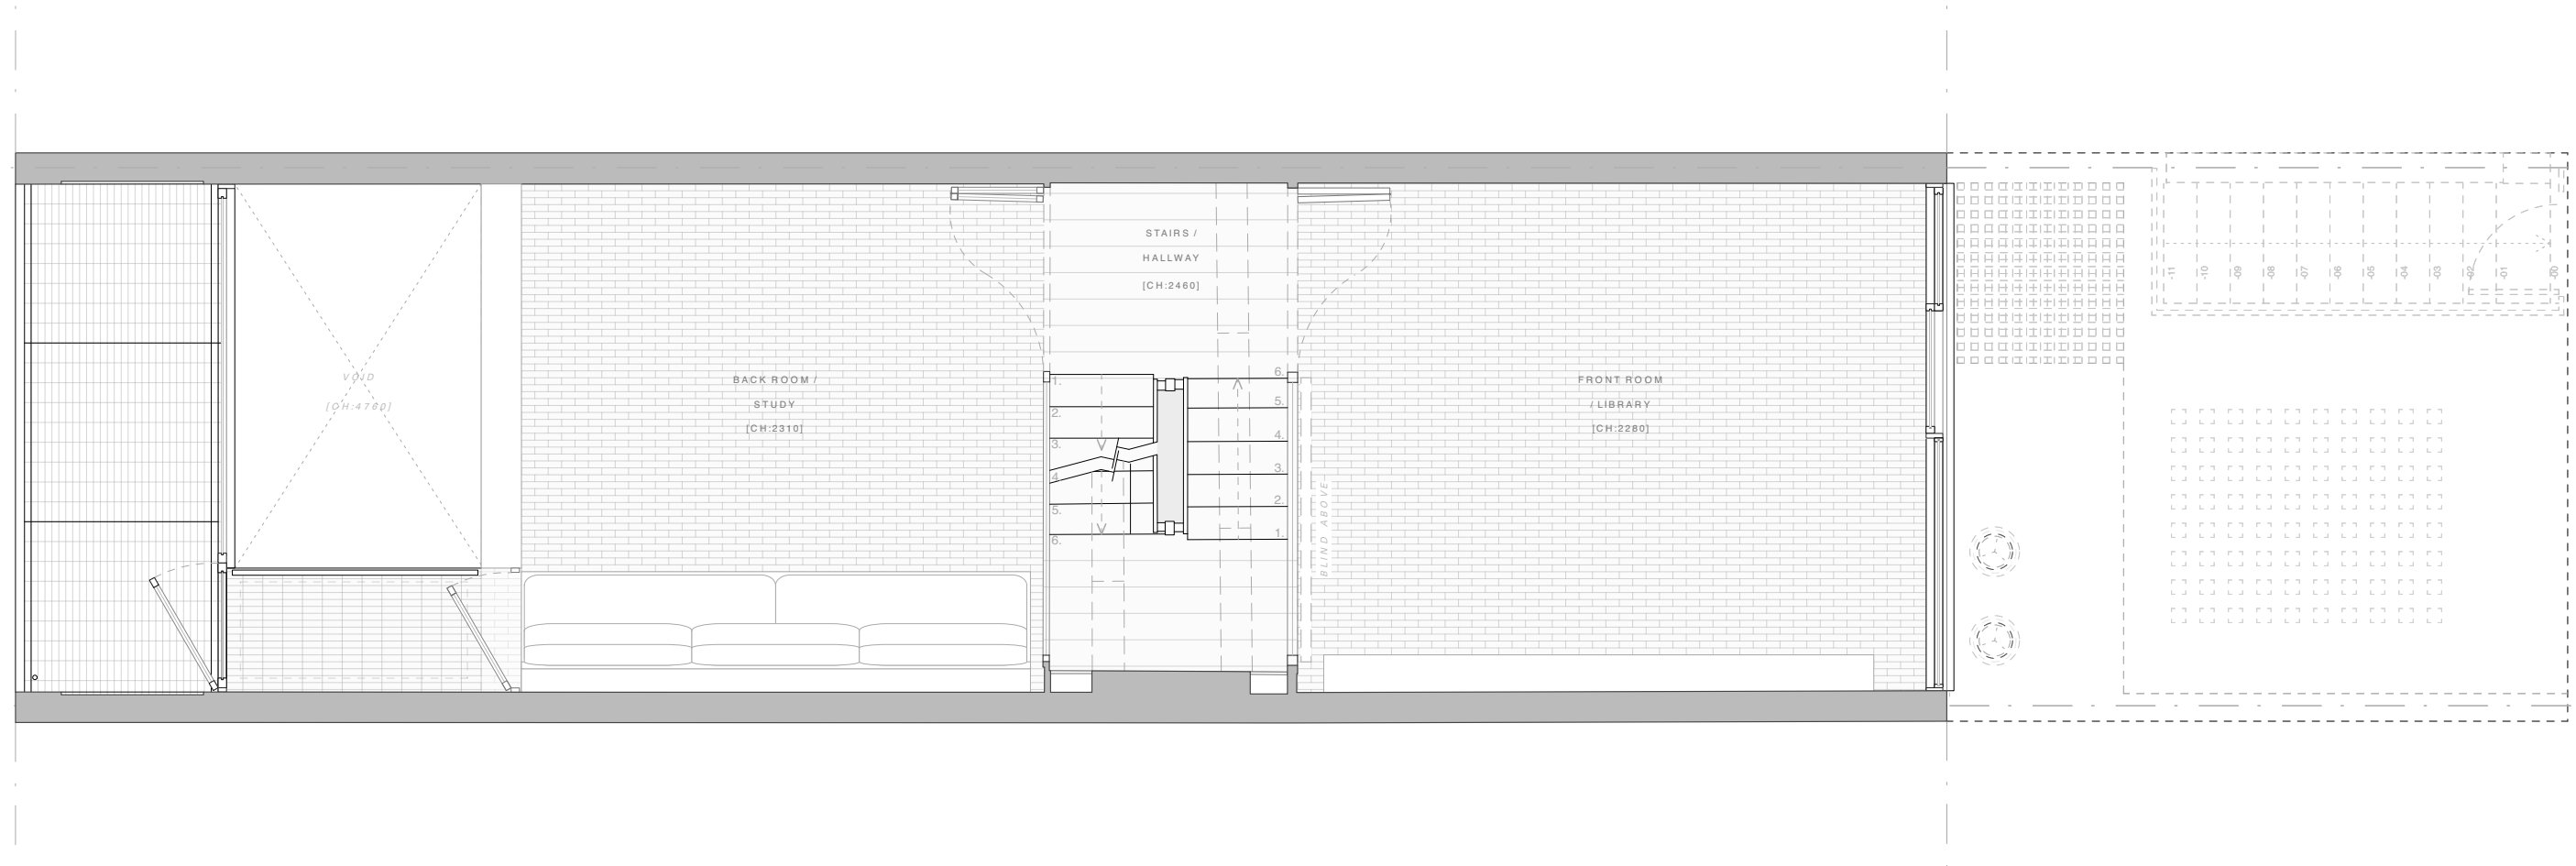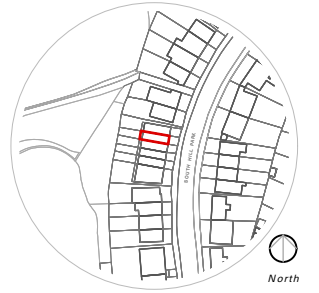


First Floor Plan
 As Existing 1:50

Well St Studio
 Architecture & Design

238b, Well St
 London E9 6QT
 +44 (0)208 432 9521
 contact@wellststudio.co.uk
 wellststudio.co.uk

Revision History
 Rev Date Description

Orientation & Scale

 


Project 88 South Hill Park - NW3 2SN
 Drawing Title First Floor Plan _ As Existing
 Drawing No. 23_SHPII_A_P_10.04

Drawn by RG
 Date 16.06.23
 Scale 1:50 @ A3

PRELIMINARY INFORMATION

This drawing has been produced for N Knight for architectural services alone and is not intended for use by any other person or for any other purpose. Drawings remain copyright of Well St Studio and may not be reproduced without written consent or licence. All drawings to be read in conjunction with relevant details, specifications and schedule information. WSS assume no responsibility for survey dimensional accuracy and corresponding site dimensions. This Drawing is not for construction. Contractor to check all dimensions on site, report any discrepancies immediately and prior to commencement of setting or any out execution of relevant works. Do not scale from drawings.

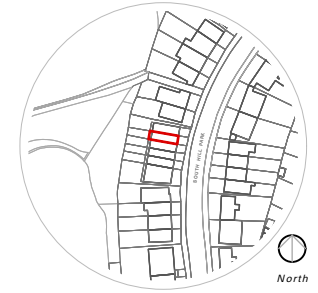

Second Floor Plan
As Existing 1:50


Well St Studio
Architecture & Design

238b, Well St
London E9 6QT

+44 (0)208 432 9521
contact@wellststudio.co.uk
wellststudio.co.uk

Revision History
Rev Date Description

Orientation & Scale


 


Project 88 South Hill Park - NW3 2SN
Drawing Title Second Floor Plan _ As Existing
Drawing No. 23_SHPII_A_P_10.05

Drawn by RG
Date 16.06.23
Scale 1:50 @ A3

PRELIMINARY INFORMATION

This drawing has been produced for N Knight for architectural services alone and is not intended for use by any other person or for any other purpose.
 Drawings remain copyright of Well St Studio and may not be reproduced without written consent or licence.
 All drawings to be read in conjunction with relevant details, specifications and schedule information.
 WSS assume no responsibility for survey dimensional accuracy and corresponding site dimensions.
 This Drawing is not for construction.
 Contractor to check all dimensions on site, report any discrepancies immediately and prior to commencement of setting or any out execution of relevant works.
 Do not scale from drawings.

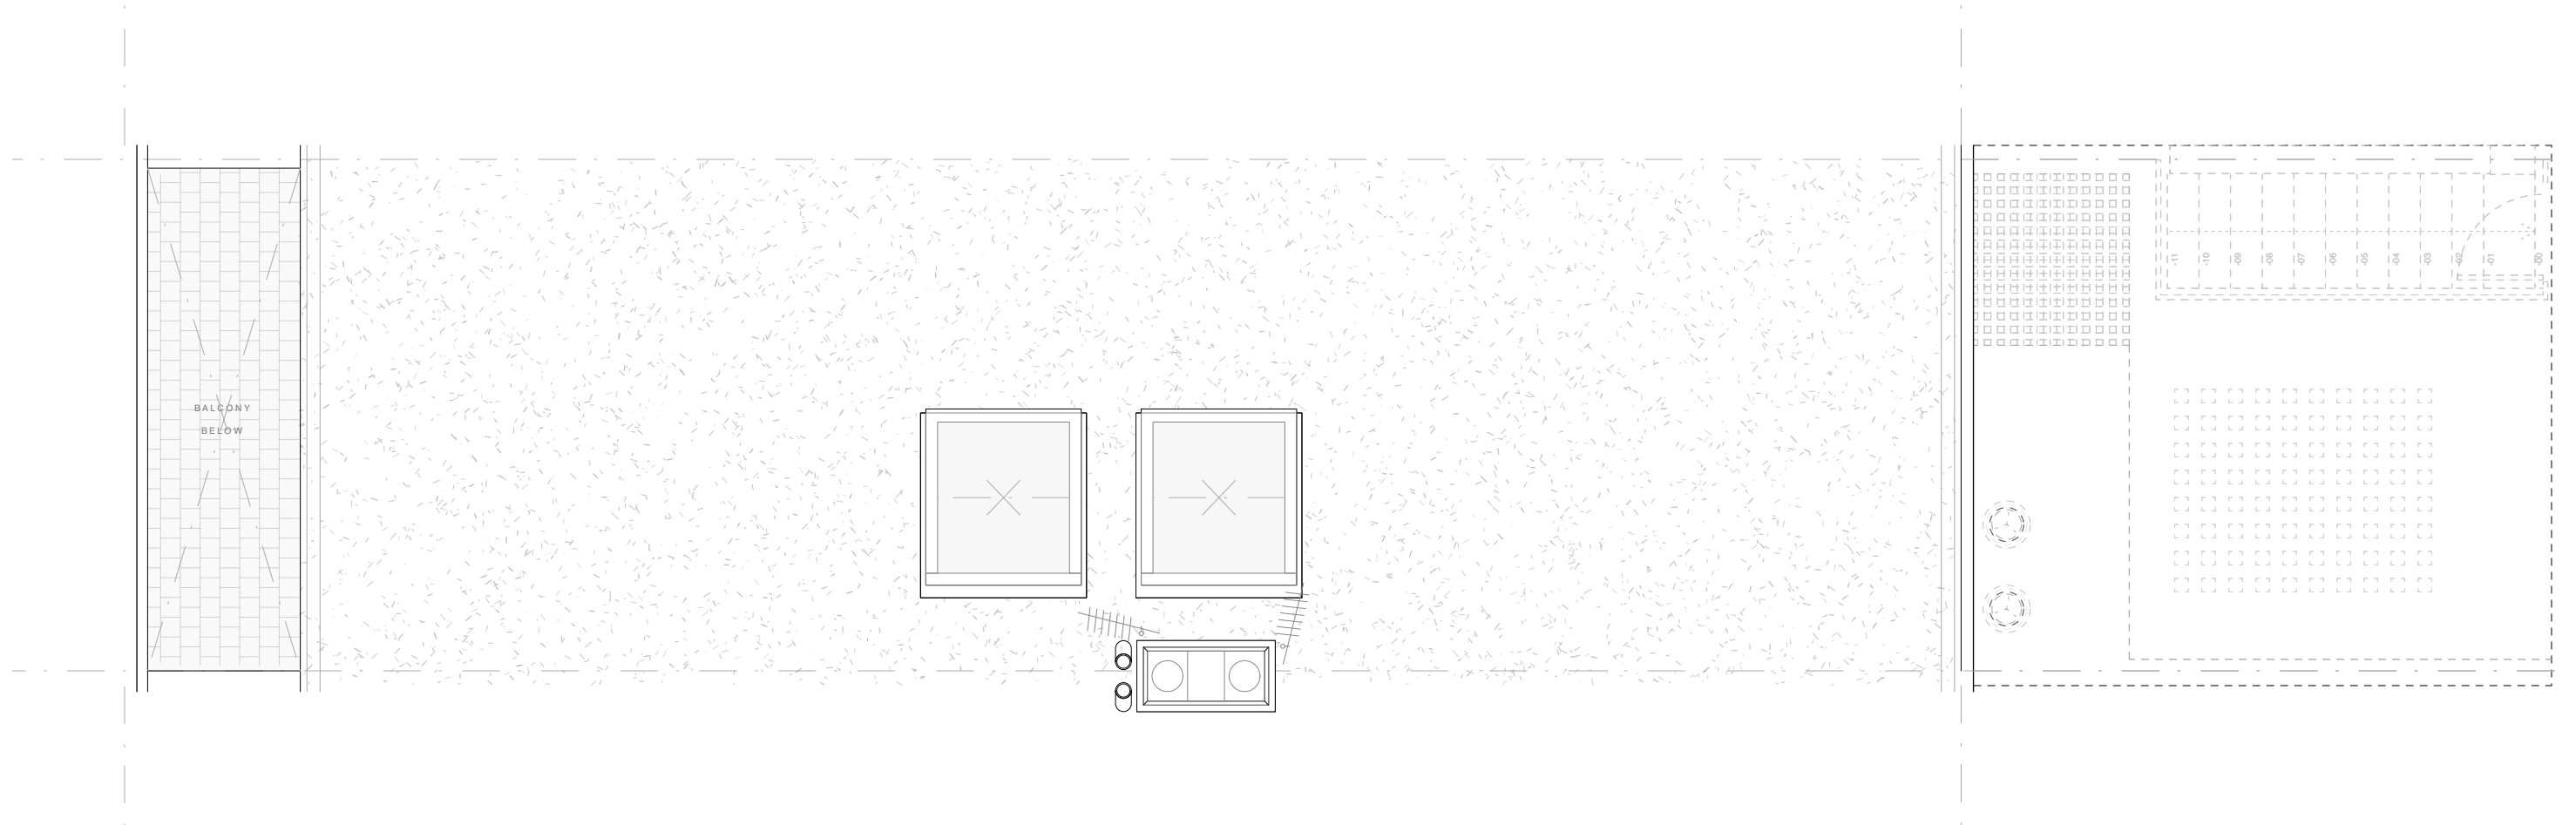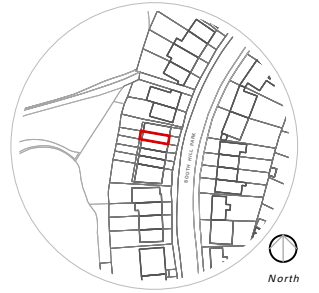


Roof Plan
 As Existing 1:50

Well St Studio
 Architecture & Design

238b, Well St
 London E9 6QT
 +44 (0)208 432 9521
 contact@wellststudio.co.uk
 wellststudio.co.uk

Revision History
 Rev Date Description

Orientation & Scale


 


Project 88 South Hill Park - NW3 2SN
 Drawing Title Roof Plan _ As Existing
 Drawing No. 23_SHPII_A_P_10.06

Drawn by RG
 Date 16.06.23
 Scale 1:50 @ A3

PRELIMINARY INFORMATION

This drawing has been produced for N Knight for architectural services alone and is not intended for use by any other person or for any other purpose. Drawings remain copyright of Well St Studio and may not be reproduced without written consent or licence. All drawings to be read in conjunction with relevant details, specifications and schedule information. WSS assume no responsibility for survey dimensional accuracy and corresponding site dimensions. This Drawing is not for construction. Contractor to check all dimensions on site, report any discrepancies immediately and prior to commencement of setting or any out execution of relevant works. Do not scale from drawings.

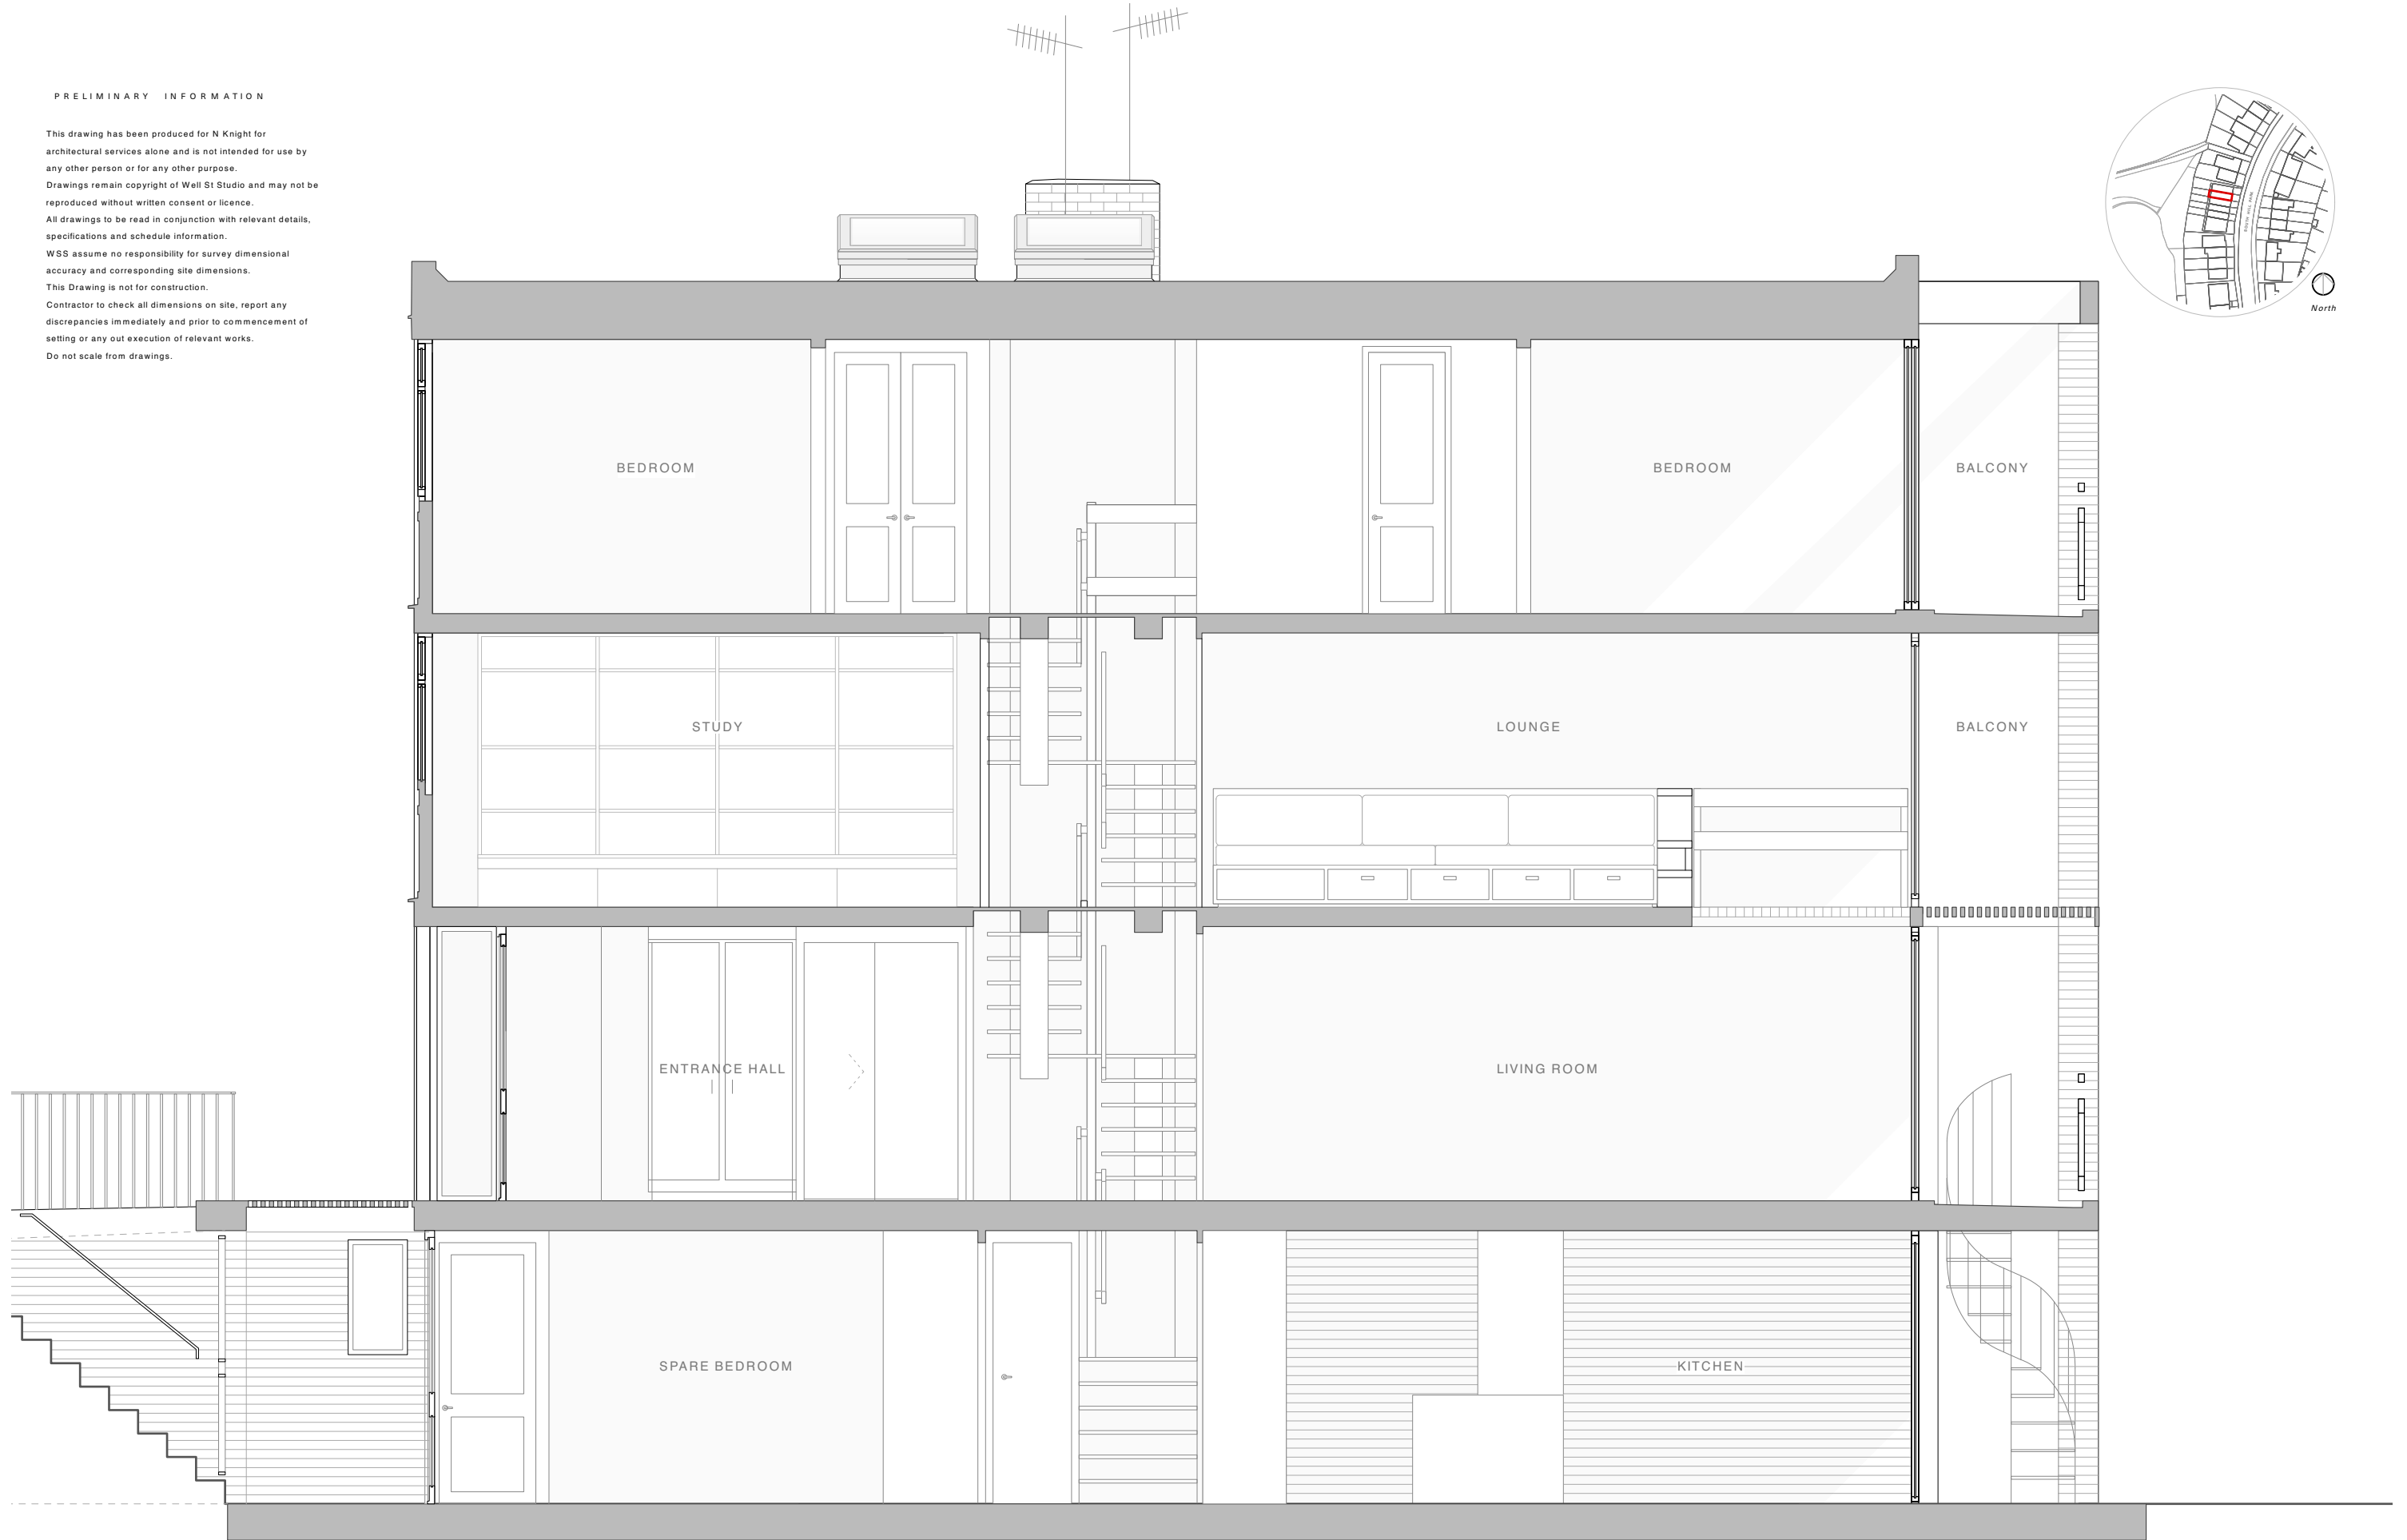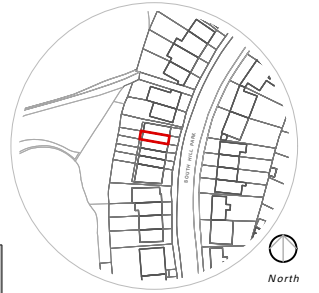

Well St Studio
Architecture & Design


238b, Well St
London E9 6QT

+44 (0)208 432 9521
contact@wellststudio.co.uk
wellststudio.co.uk

Revision History

Rev	Date	Description

Orientation & Scale


 


Project	88 South Hill Park - NW3 2SN
Drawing Title	Section _ As Existing
Drawing No.	23_SHPII_A_S_10.06

Drawn by	RG
Date	16.06.23
Scale	1:50 @ A3

PRELIMINARY INFORMATION

This drawing has been produced for N Knight for architectural services alone and is not intended for use by any other person or for any other purpose.
 Drawings remain copyright of Well St Studio and may not be reproduced without written consent or licence.
 All drawings to be read in conjunction with relevant details, specifications and schedule information.
 WSS assume no responsibility for survey dimensional accuracy and corresponding site dimensions.
 This Drawing is not for construction.
 Contractor to check all dimensions on site, report any discrepancies immediately and prior to commencement of setting or any out execution of relevant works.
 Do not scale from drawings.

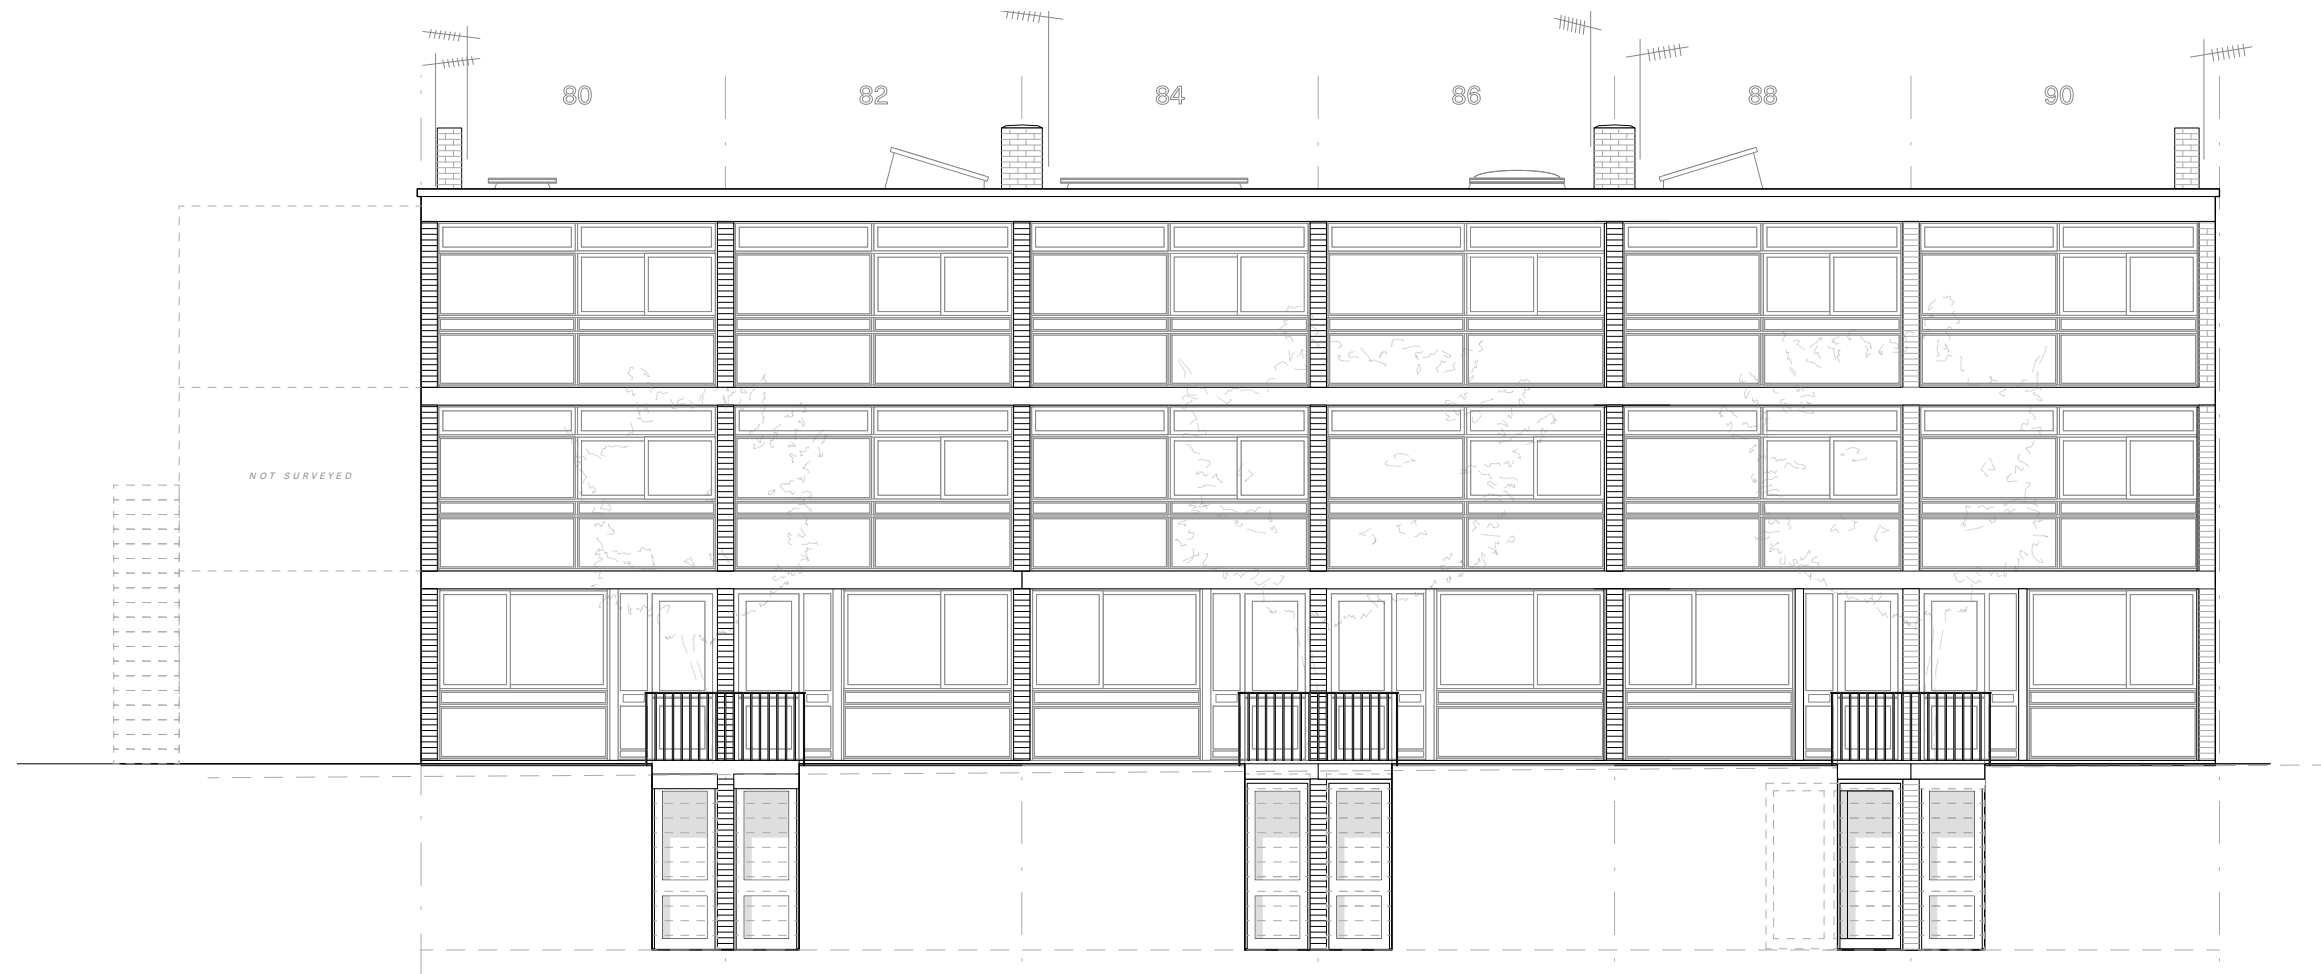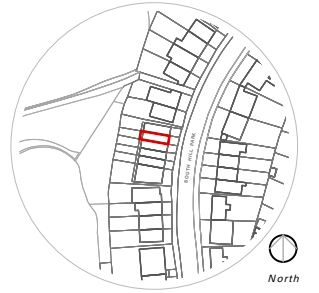


Front / East Elevation - As Existing 1:100

Well St Studio
 Architecture & Design

238b, Well St
 London E9 6QT
 +44 (0)208 432 9521
 contact@wellststudio.co.uk
 wellststudio.co.uk

Revision History
 Rev Date Description

Orientation & Scale


 


Project 88 South Hill Park - NW3 2SN
 Drawing Title Front Elevation _ As Existing
 Drawing No. 23_SHPII_A_E_10.01

Drawn by RG
 Date 16.06.23
 Scale 1:50 @ A3

PRELIMINARY INFORMATION

This drawing has been produced for N Knight for architectural services alone and is not intended for use by any other person or for any other purpose.
 Drawings remain copyright of Well St Studio and may not be reproduced without written consent or licence.
 All drawings to be read in conjunction with relevant details, specifications and schedule information.
 WSS assume no responsibility for survey dimensional accuracy and corresponding site dimensions.
 This Drawing is not for construction.
 Contractor to check all dimensions on site, report any discrepancies immediately and prior to commencement of setting or any out execution of relevant works.
 Do not scale from drawings.

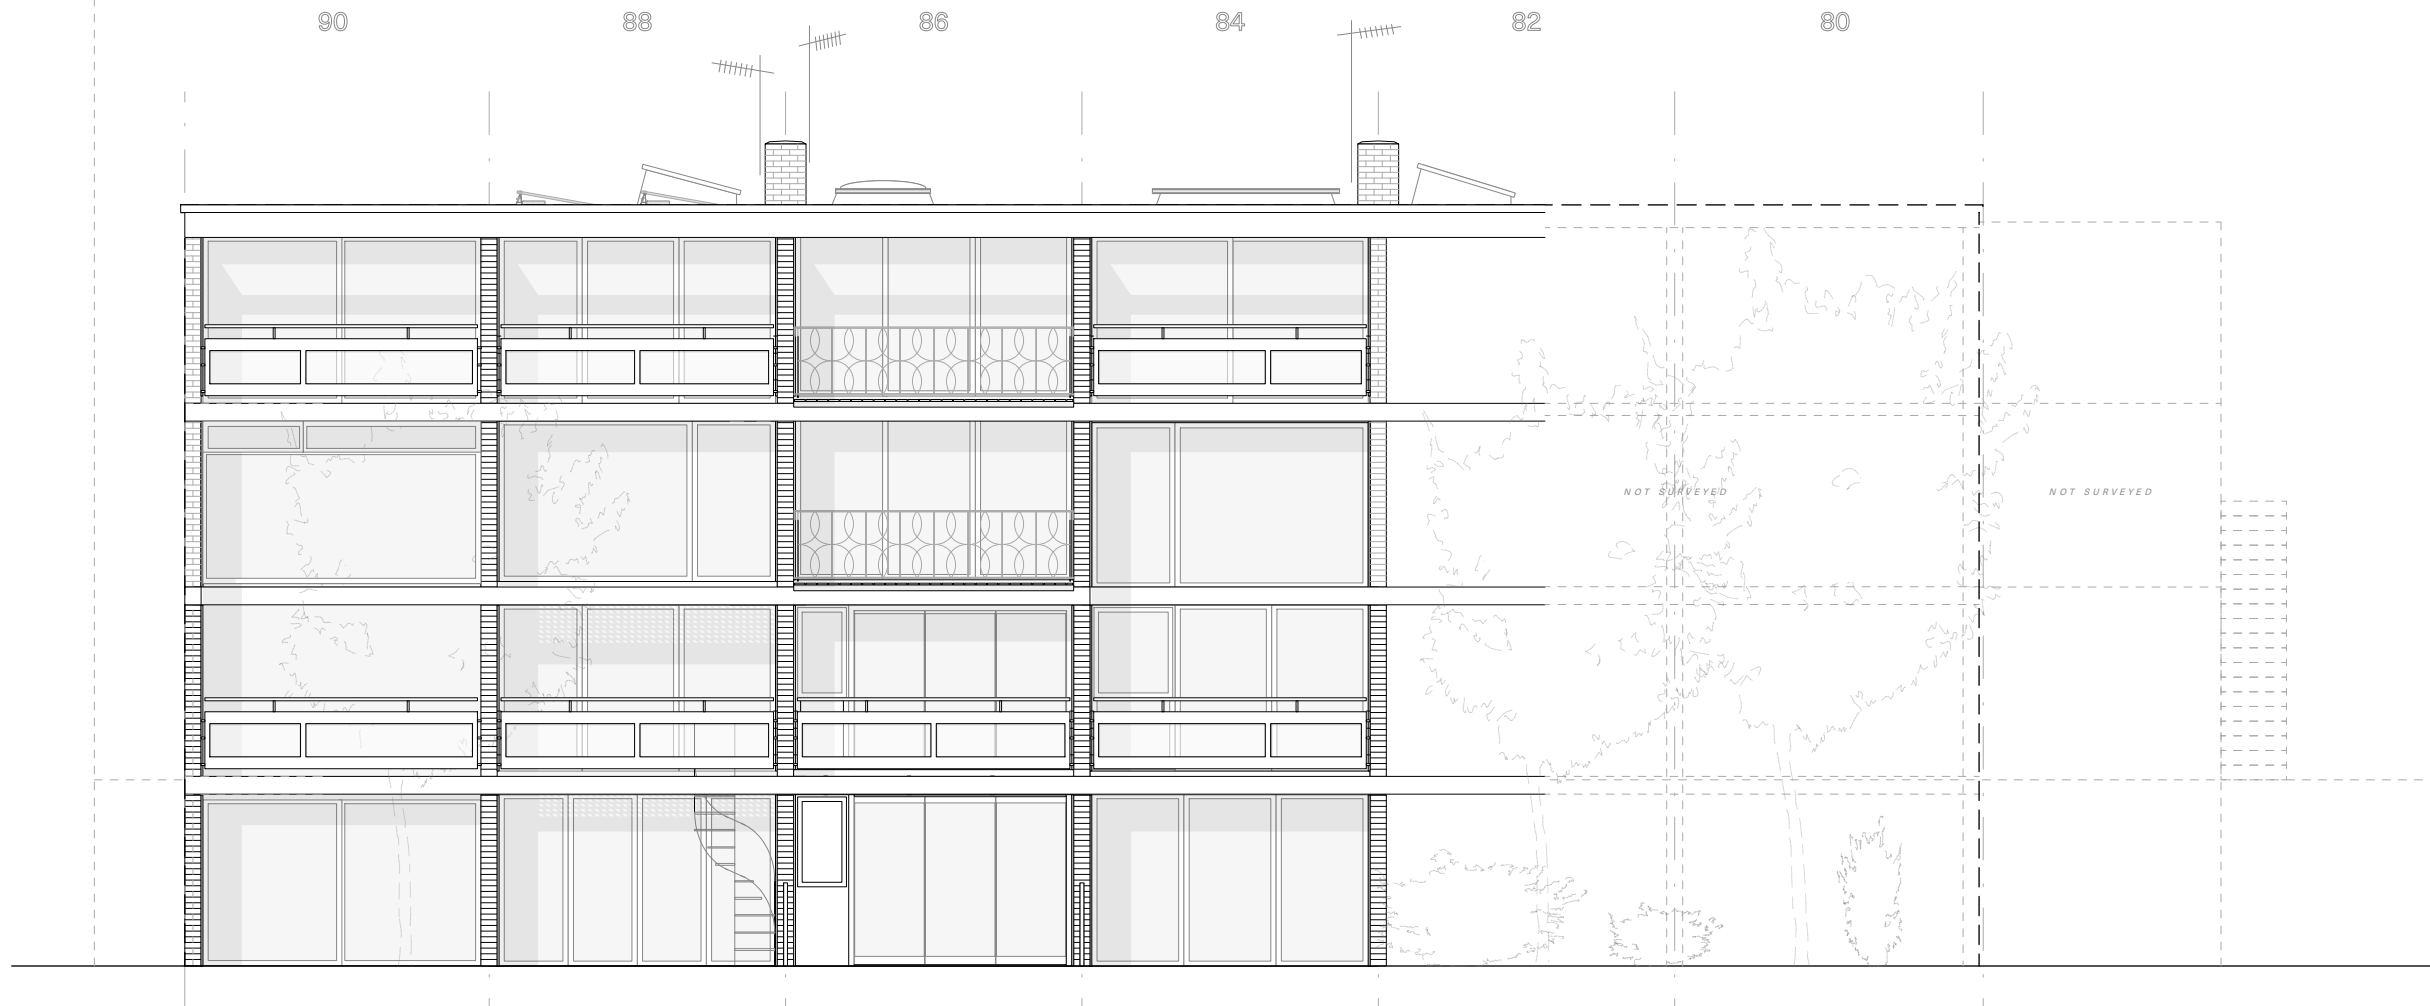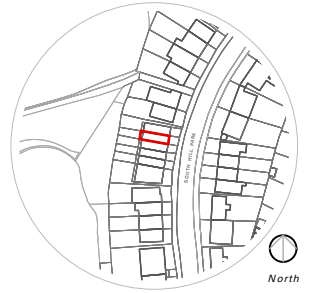


Rear / West Elevation - As Existing 1:100

Well St Studio
 Architecture & Design

238b, Well St
 London E9 6QT
 +44 (0)208 432 9521
 contact@wellststudio.co.uk
 wellststudio.co.uk

Revision History
 Rev Date Description

Orientation & Scale


 


Project 88 South Hill Park - NW3 2SN
 Drawing Title Rear Elevation _ As Existing
 Drawing No. 23_SHPII_A_E_10.01


Drawn by RG
 Date 16.06.23
 Scale 1:50 @ A3

PRELIMINARY INFORMATION


This drawing has been produced for N Knight for architectural services alone and is not intended for use by any other person or for any other purpose.
 Drawings remain copyright of Well St Studio and may not be reproduced without written consent or licence.
 All drawings to be read in conjunction with relevant details, specifications and schedule information.
 WSS assume no responsibility for survey dimensional accuracy and corresponding site dimensions.
 This Drawing is not for construction.
 Contractor to check all dimensions on site, report any discrepancies immediately and prior to commencement of setting or any out execution of relevant works.
 Do not scale from drawings.

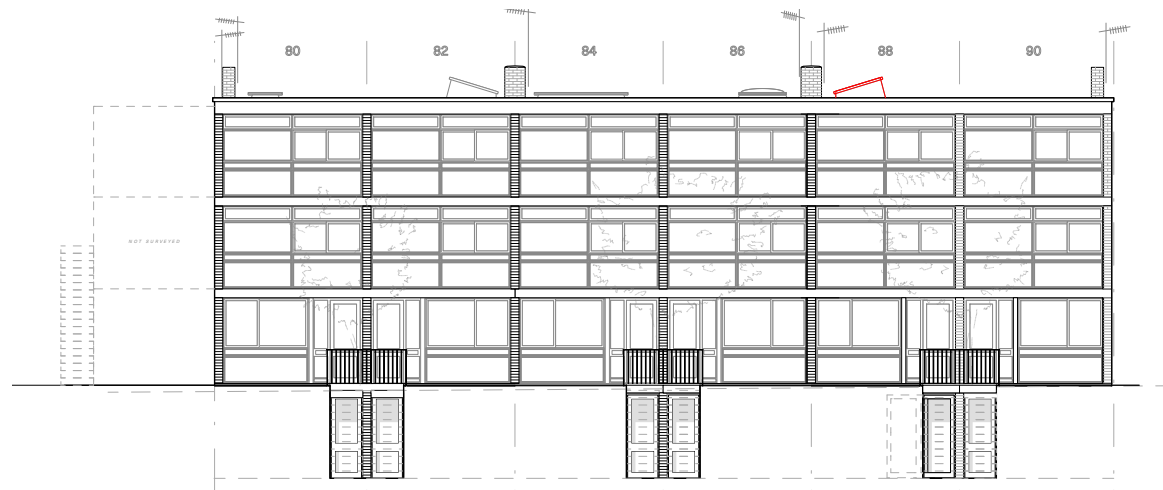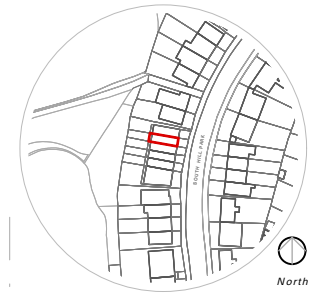


Front Elevation - As Existing 1:200

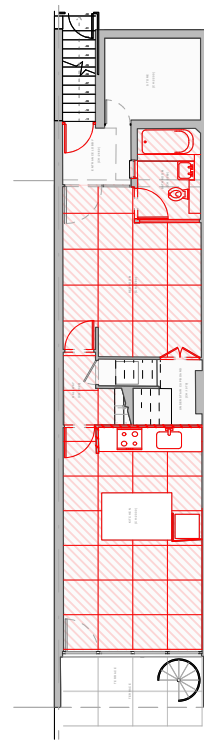


LG Floor Plan
As Existing 1:200

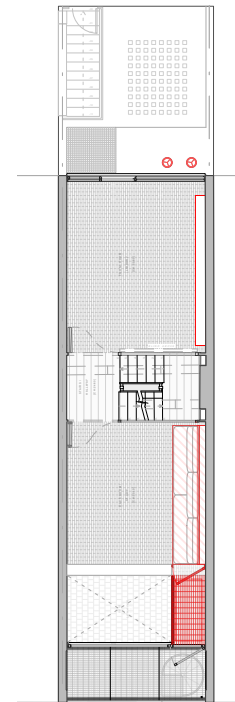


Ground Floor Plan
As Existing 1:200

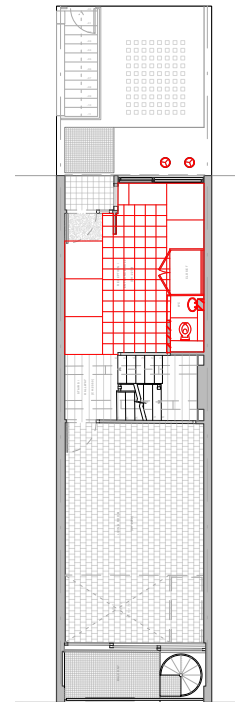


First Floor Plan
As Existing 1:200

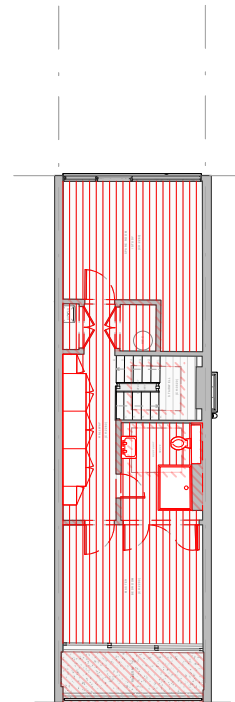


Second Floor Plan
As Existing 1:200

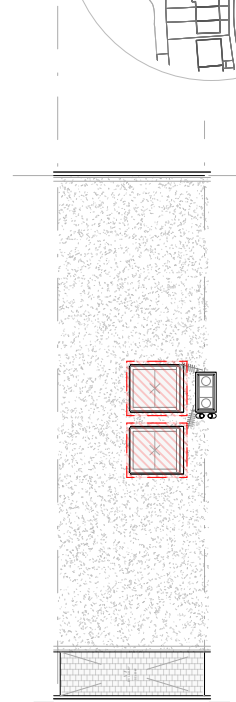

Roof Plan
As Existing 1:200

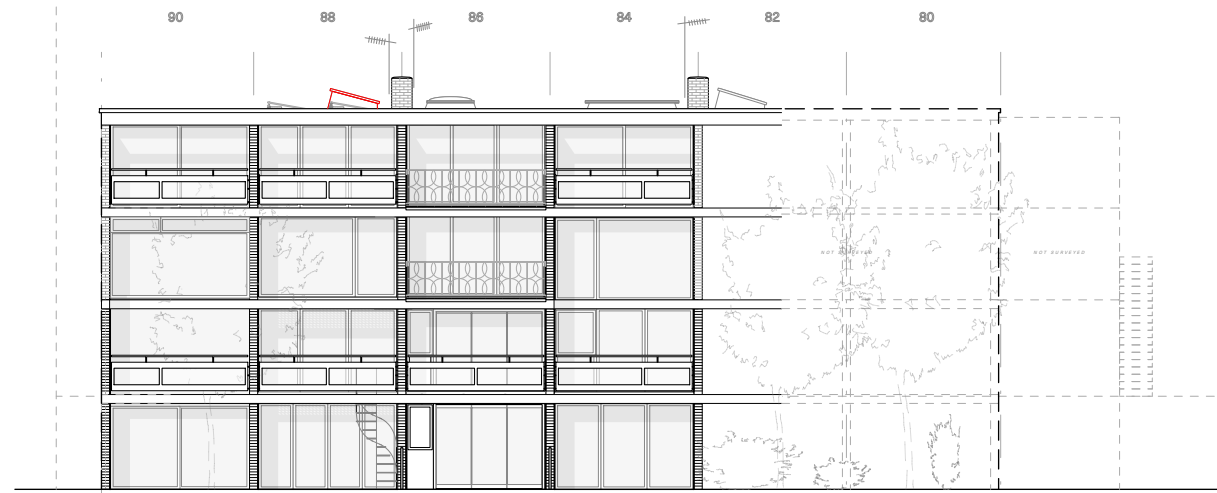

Rear Elevation - As Existing 1:200

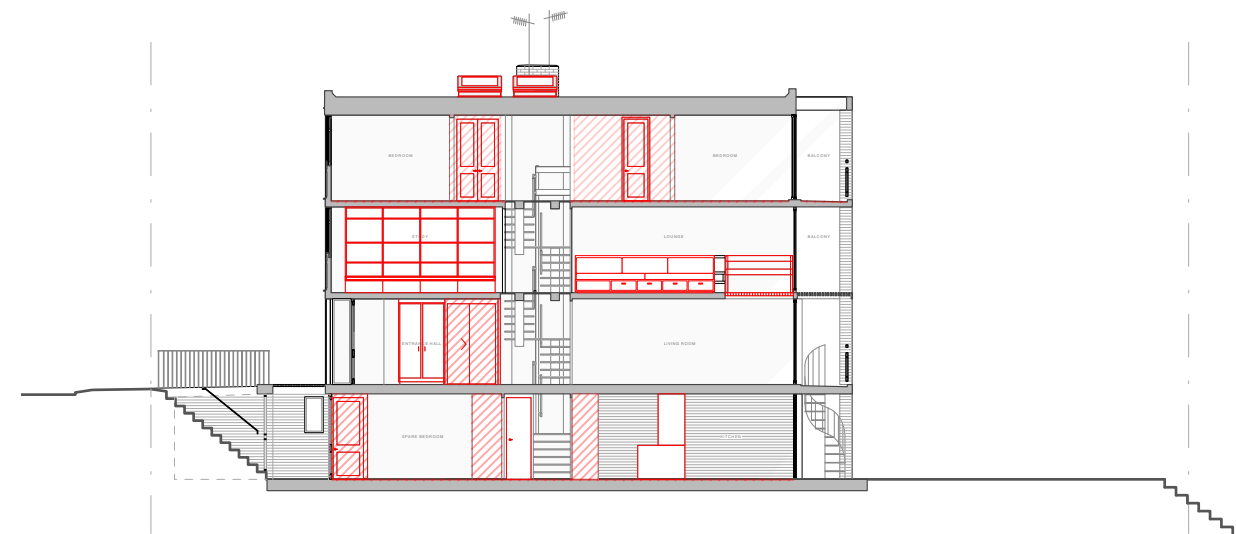

Section A - As Existing 1:200


Well St Studio
Architecture & Design

238b, Well St
London E9 6QT

+44 (0)208 432 9521
contact@wellststudio.co.uk
wellststudio.co.uk

Revision History
Rev Date Description

Orientation & Scale


 


Project 88 South Hill Park - NW3 2SN
Drawing Title General Arrangement Plans / Elevations _ Demolition
Drawing No. 23_SHPII_A_GAD_10.01


Drawn by RG
Date 16.06.23
Scale 1:200 @ A3

PRELIMINARY INFORMATION


This drawing has been produced for N Knight for architectural services alone and is not intended for use by any other person or for any other purpose.
 Drawings remain copyright of Well St Studio and may not be reproduced without written consent or licence.
 All drawings to be read in conjunction with relevant details, specifications and schedule information.
 WSS assume no responsibility for survey dimensional accuracy and corresponding site dimensions.
 This Drawing is not for construction.
 Contractor to check all dimensions on site, report any discrepancies immediately and prior to commencement of setting or any out execution of relevant works.
 Do not scale from drawings.

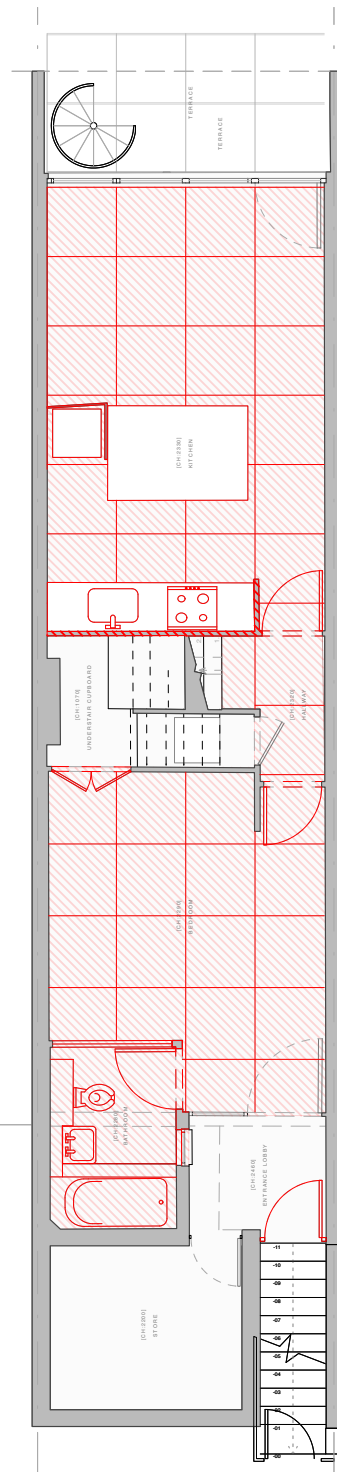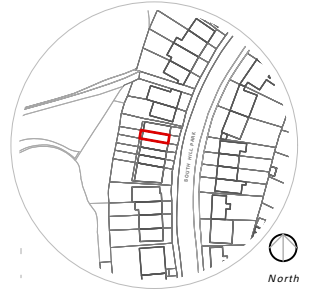


Lower Ground Floor Plan
As Existing / Demo 1:100

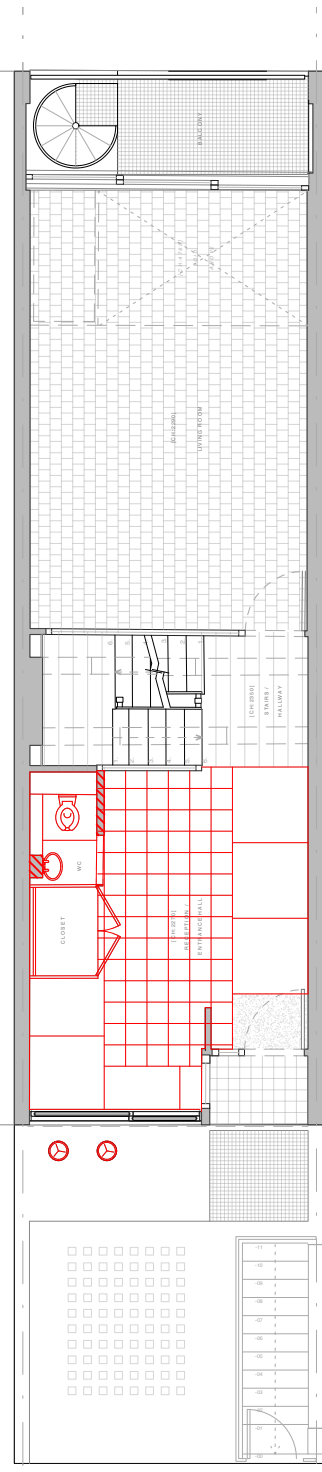


Ground Floor Plan
As Existing / Demo 1:100

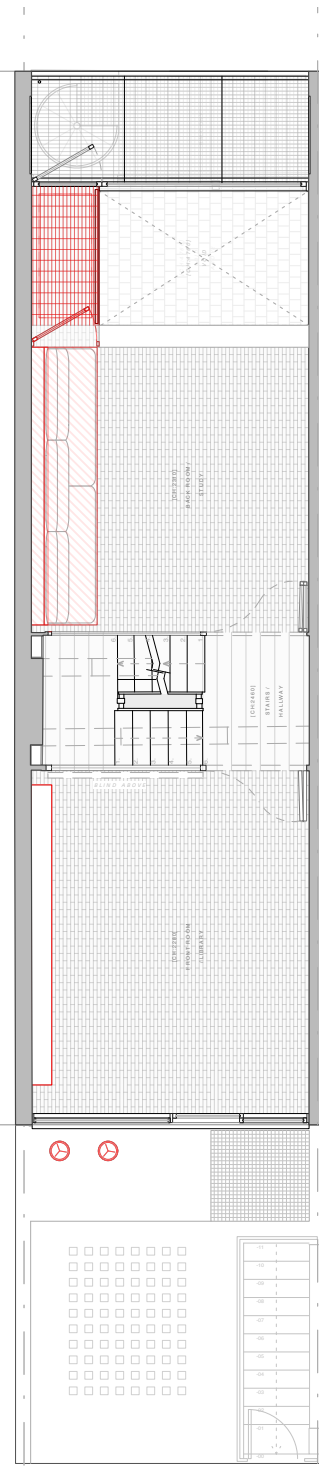

First Floor Plan
As Existing / Demo 1:100

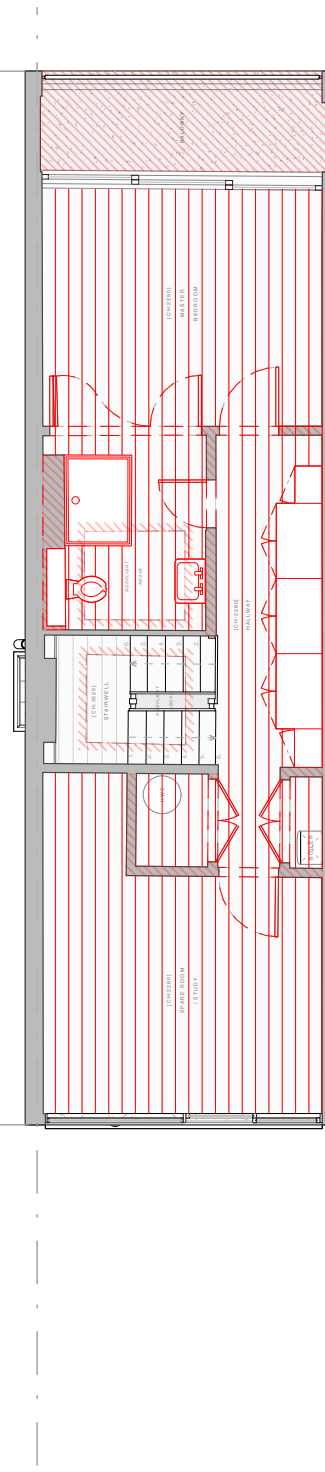

Second Floor Plan
As Existing / Demo 1:100

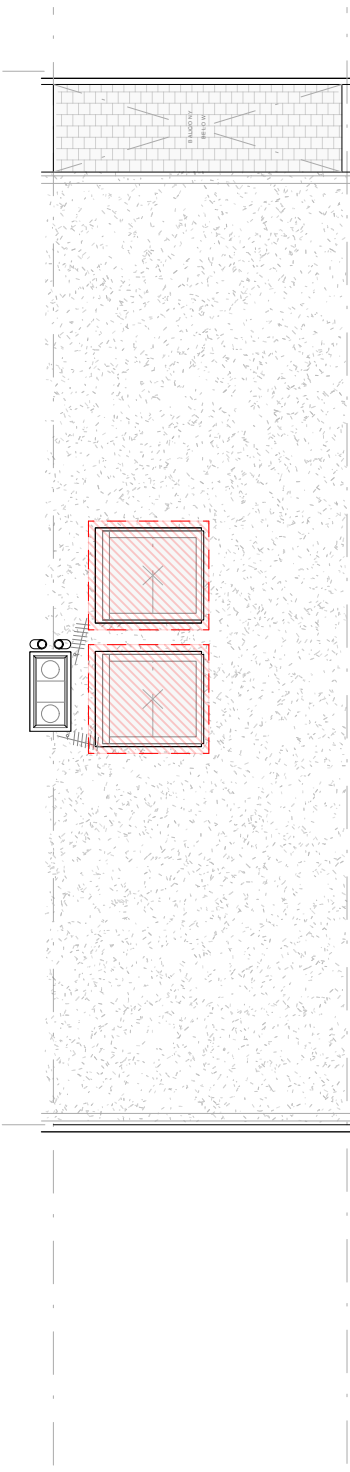

Roof Plan
As Existing / Demo 1:100


Well St Studio
Architecture & Design

238b, Well St
London E9 6QT

+44 (0)208 432 9521
contact@wellststudio.co.uk
wellststudio.co.uk

Revision History
Rev Date Description

Orientation & Scale


 


Project 88 South Hill Park - NW3 2SN
Drawing Title General Arrangement Plans - Demolition
Drawing No. 23_SHPII_A_PD_10.08

Drawn by RG
Date 16.06.23
Scale 1:100 @ A3

PRELIMINARY INFORMATION

This drawing has been produced for N Knight for architectural services alone and is not intended for use by any other person or for any other purpose. Drawings remain copyright of Well St Studio and may not be reproduced without written consent or licence. All drawings to be read in conjunction with relevant details, specifications and schedule information. WSS assume no responsibility for survey dimensional accuracy and corresponding site dimensions. This Drawing is not for construction. Contractor to check all dimensions on site, report any discrepancies immediately and prior to commencement of setting or any out execution of relevant works. Do not scale from drawings.

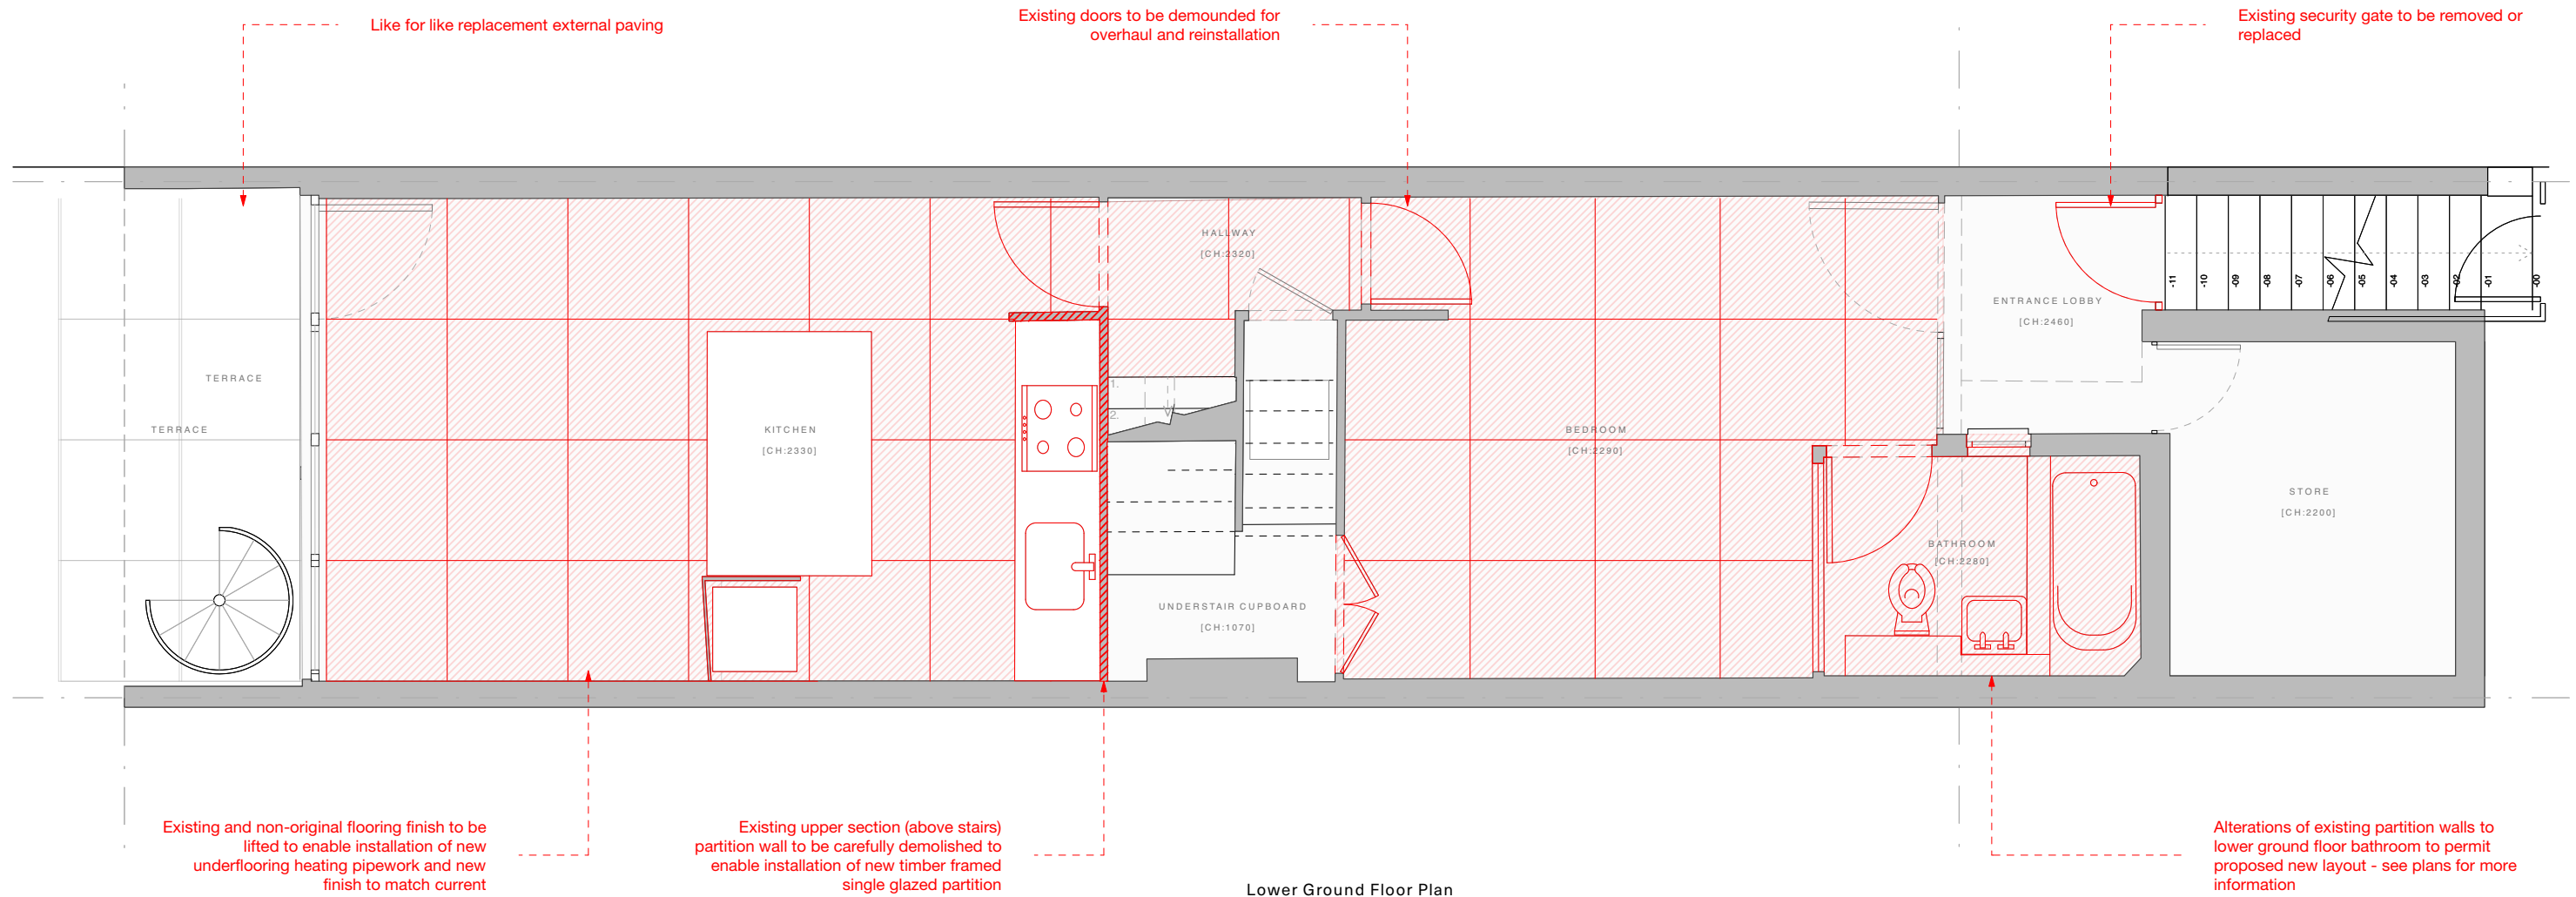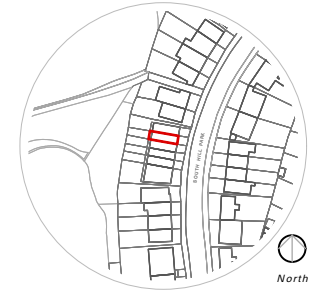

Lower Ground Floor Plan
As Existing 1:50


Well St Studio
Architecture & Design

238b, Well St
London E9 6QT

+44 (0)208 432 9521
contact@wellststudio.co.uk
wellststudio.co.uk

Revision History
Rev Date Description
Rev A _ 21.06.24 _ revised for planning

Orientation & Scale

 


Project 88 South Hill Park - NW3 2SN
Drawing Title Ground Floor Plan - Demolition
Drawing No. 23_SHPII_A_PD_10.09


Drawn by RG
Date 16.06.23
Scale 1:50 @ A3

PRELIMINARY INFORMATION

This drawing has been produced for N Knight for architectural services alone and is not intended for use by any other person or for any other purpose.
 Drawings remain copyright of Well St Studio and may not be reproduced without written consent or licence.
 All drawings to be read in conjunction with relevant details, specifications and schedule information.
 WSS assume no responsibility for survey dimensional accuracy and corresponding site dimensions.
 This Drawing is not for construction.
 Contractor to check all dimensions on site, report any discrepancies immediately and prior to commencement of setting or any out execution of relevant works.
 Do not scale from drawings.

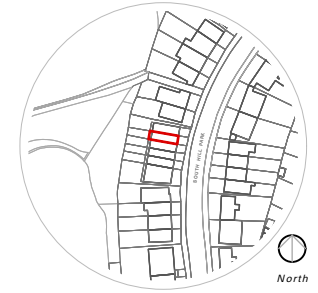

Existing floor finishes to be removed in preparation for new floor finish

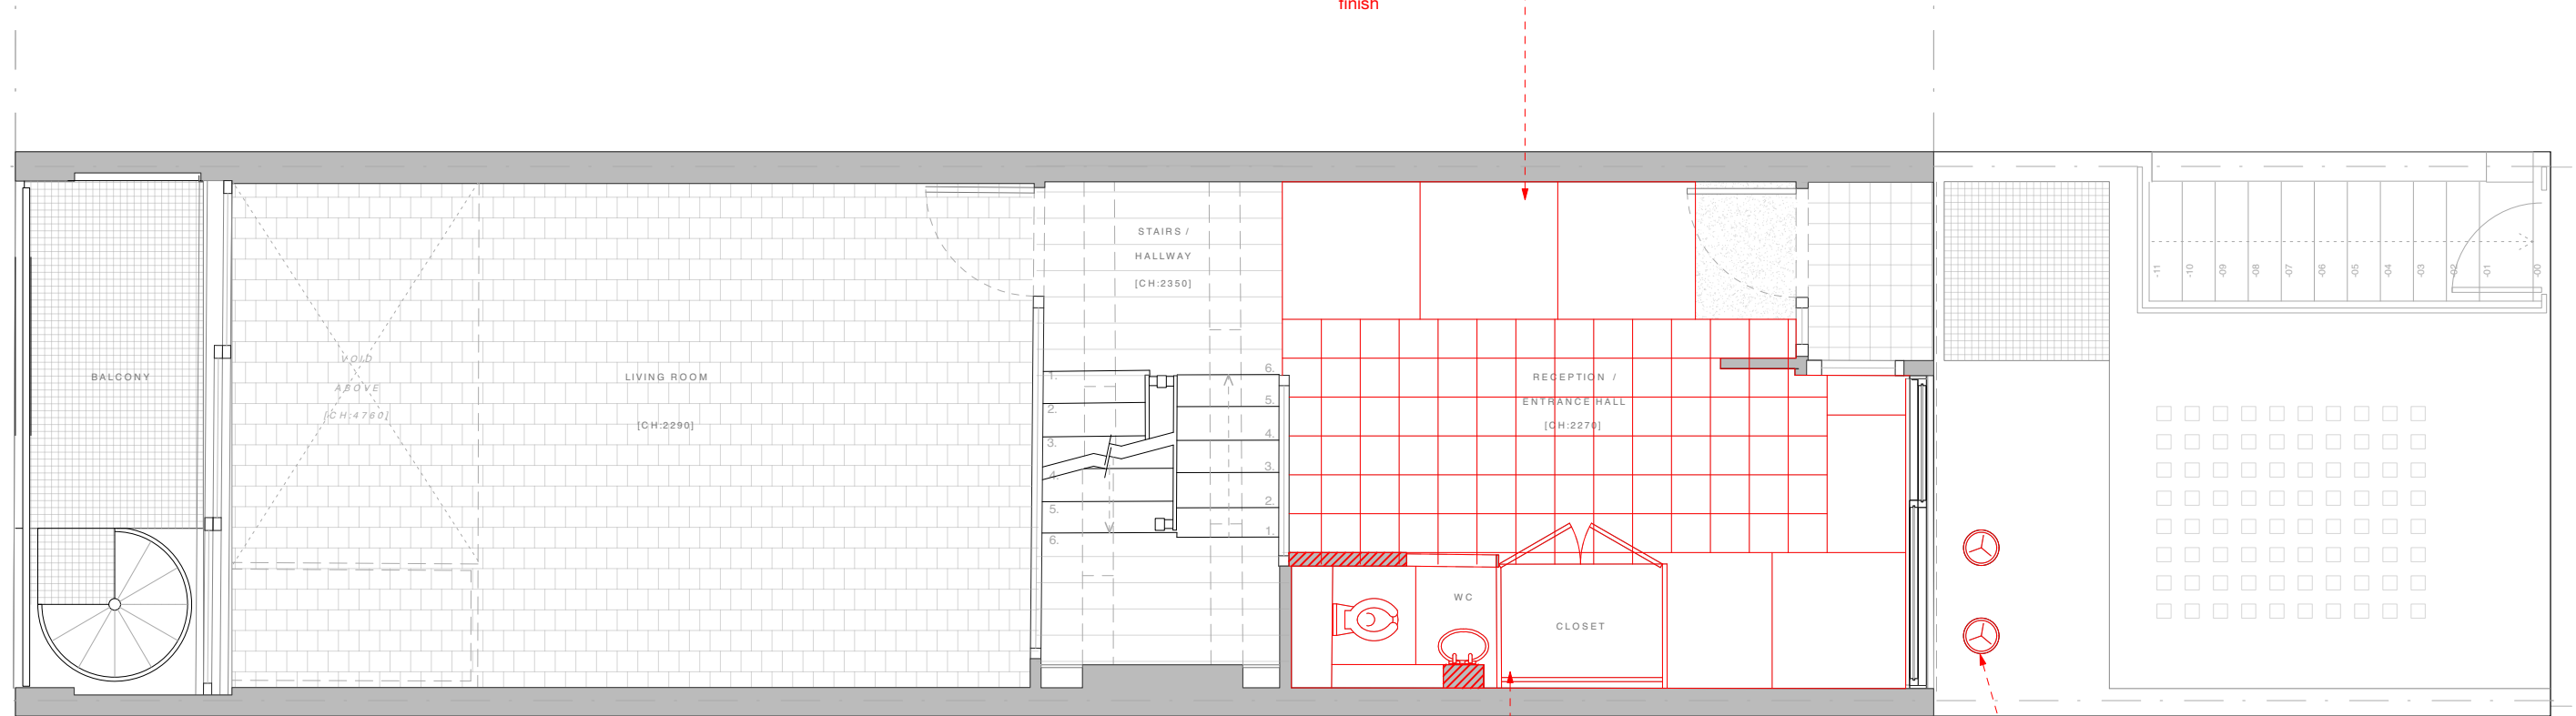

Removal of existing non-original built-in WC and closet to ground floor - see plans for more information

Existing light dome type rooflights to be carefully removed in preparation for new

Ground Floor Plan
As Existing 1:50


Well St Studio
Architecture & Design

238b, Well St
London E9 6QT

+44 (0)208 432 9521
contact@wellststudio.co.uk
wellststudio.co.uk

Revision History
Rev Date Description

Orientation & Scale


 


Project 88 South Hill Park - NW3 2SN
Drawing Title Ground Floor Plan - Demolition
Drawing No. 23_SHPII_A_PD_10.10

Drawn by RG
Date 16.06.23
Scale 1:50 @ A3

PRELIMINARY INFORMATION

This drawing has been produced for N Knight for architectural services alone and is not intended for use by any other person or for any other purpose. Drawings remain copyright of Well St Studio and may not be reproduced without written consent or licence. All drawings to be read in conjunction with relevant details, specifications and schedule information. WSS assume no responsibility for survey dimensional accuracy and corresponding site dimensions. This Drawing is not for construction. Contractor to check all dimensions on site, report any discrepancies immediately and prior to commencement of setting or any out execution of relevant works. Do not scale from drawings.

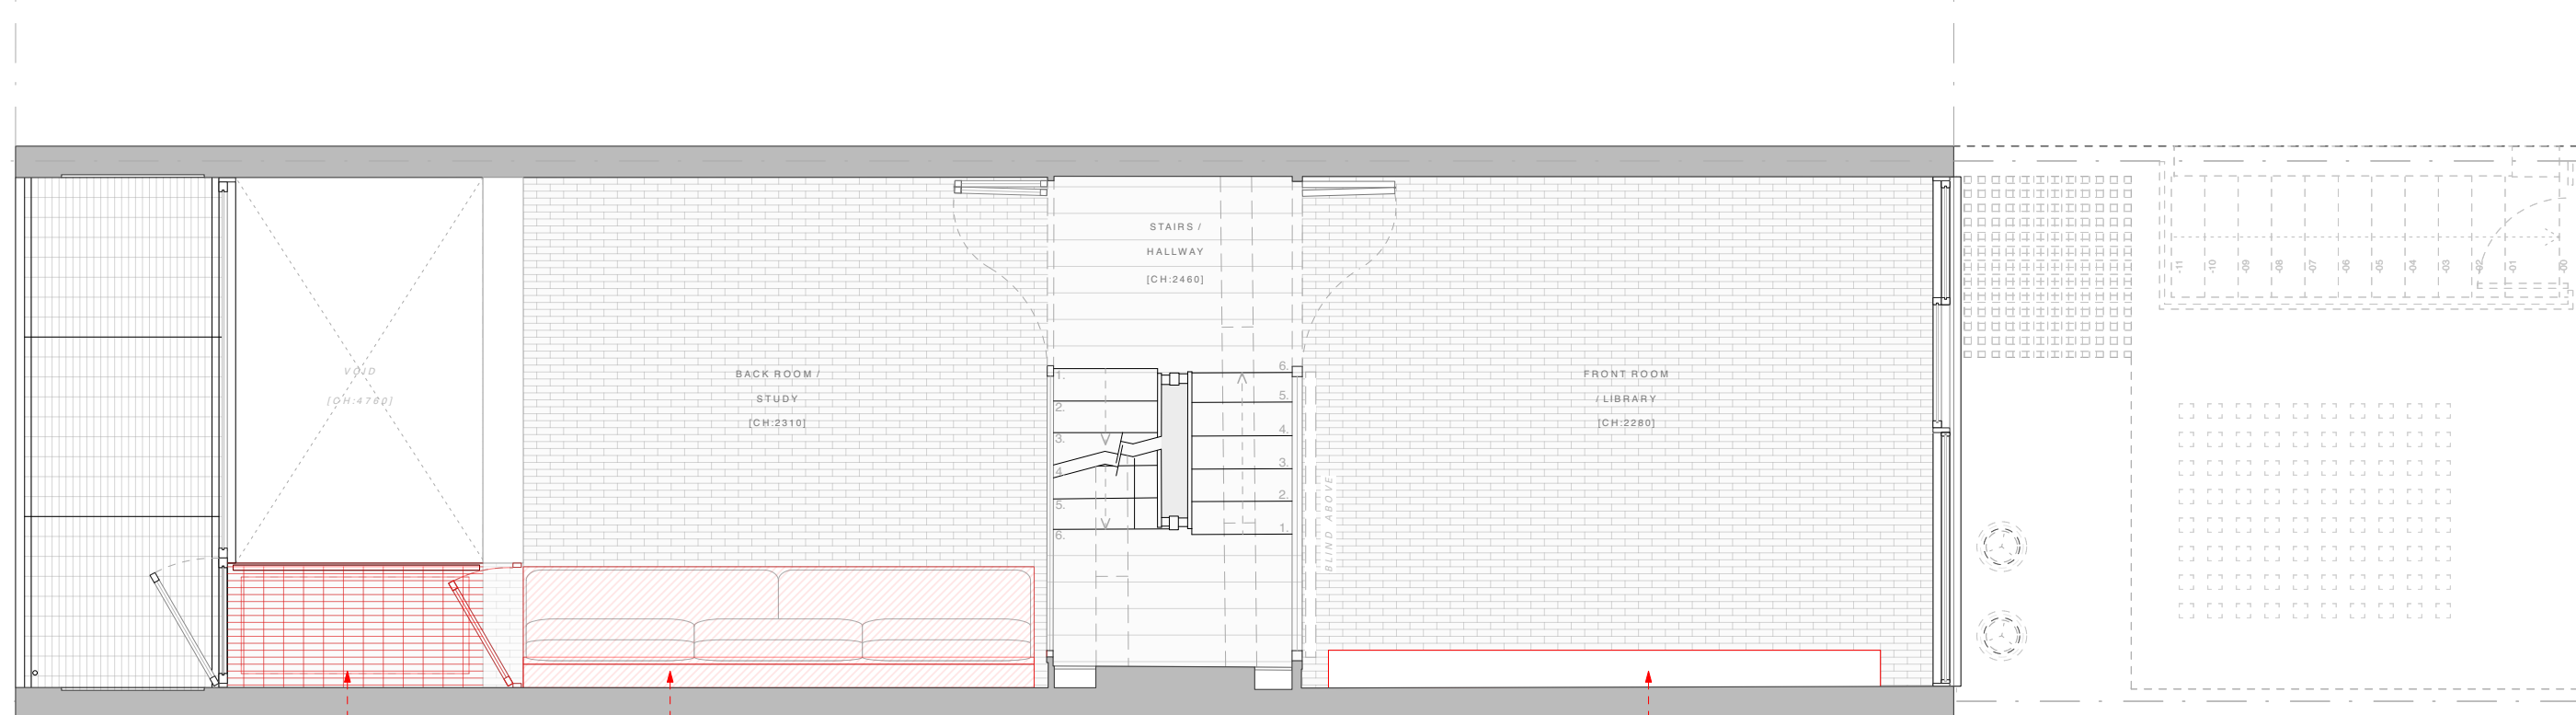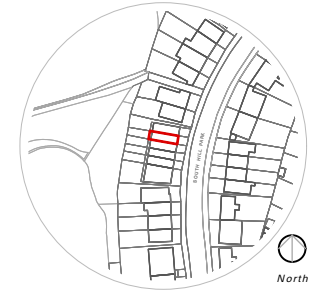

Existing walkway and guarding to be removed

Banquette seating to be demounted and removed from site

First Floor Plan
As Existing 1:50

Non-original loose furniture bookcase storage to be removed


Well St Studio
Architecture & Design

238b, Well St
London E9 6QT

+44 (0)208 432 9521
contact@wellststudio.co.uk
wellststudio.co.uk

Revision History
Rev Date Description

Orientation & Scale


 


Project 88 South Hill Park - NW3 2SN
Drawing Title First Floor Plan - Demolition
Drawing No. 23_SHPII_A_PD_10.11

Drawn by RG
Date 16.06.23
Scale 1:50 @ A3

PRELIMINARY INFORMATION

This drawing has been produced for N Knight for architectural services alone and is not intended for use by any other person or for any other purpose.
 Drawings remain copyright of Well St Studio and may not be reproduced without written consent or licence.
 All drawings to be read in conjunction with relevant details, specifications and schedule information.
 WSS assume no responsibility for survey dimensional accuracy and corresponding site dimensions.
 This Drawing is not for construction.
 Contractor to check all dimensions on site, report any discrepancies immediately and prior to commencement of setting or any out execution of relevant works.
 Do not scale from drawings.

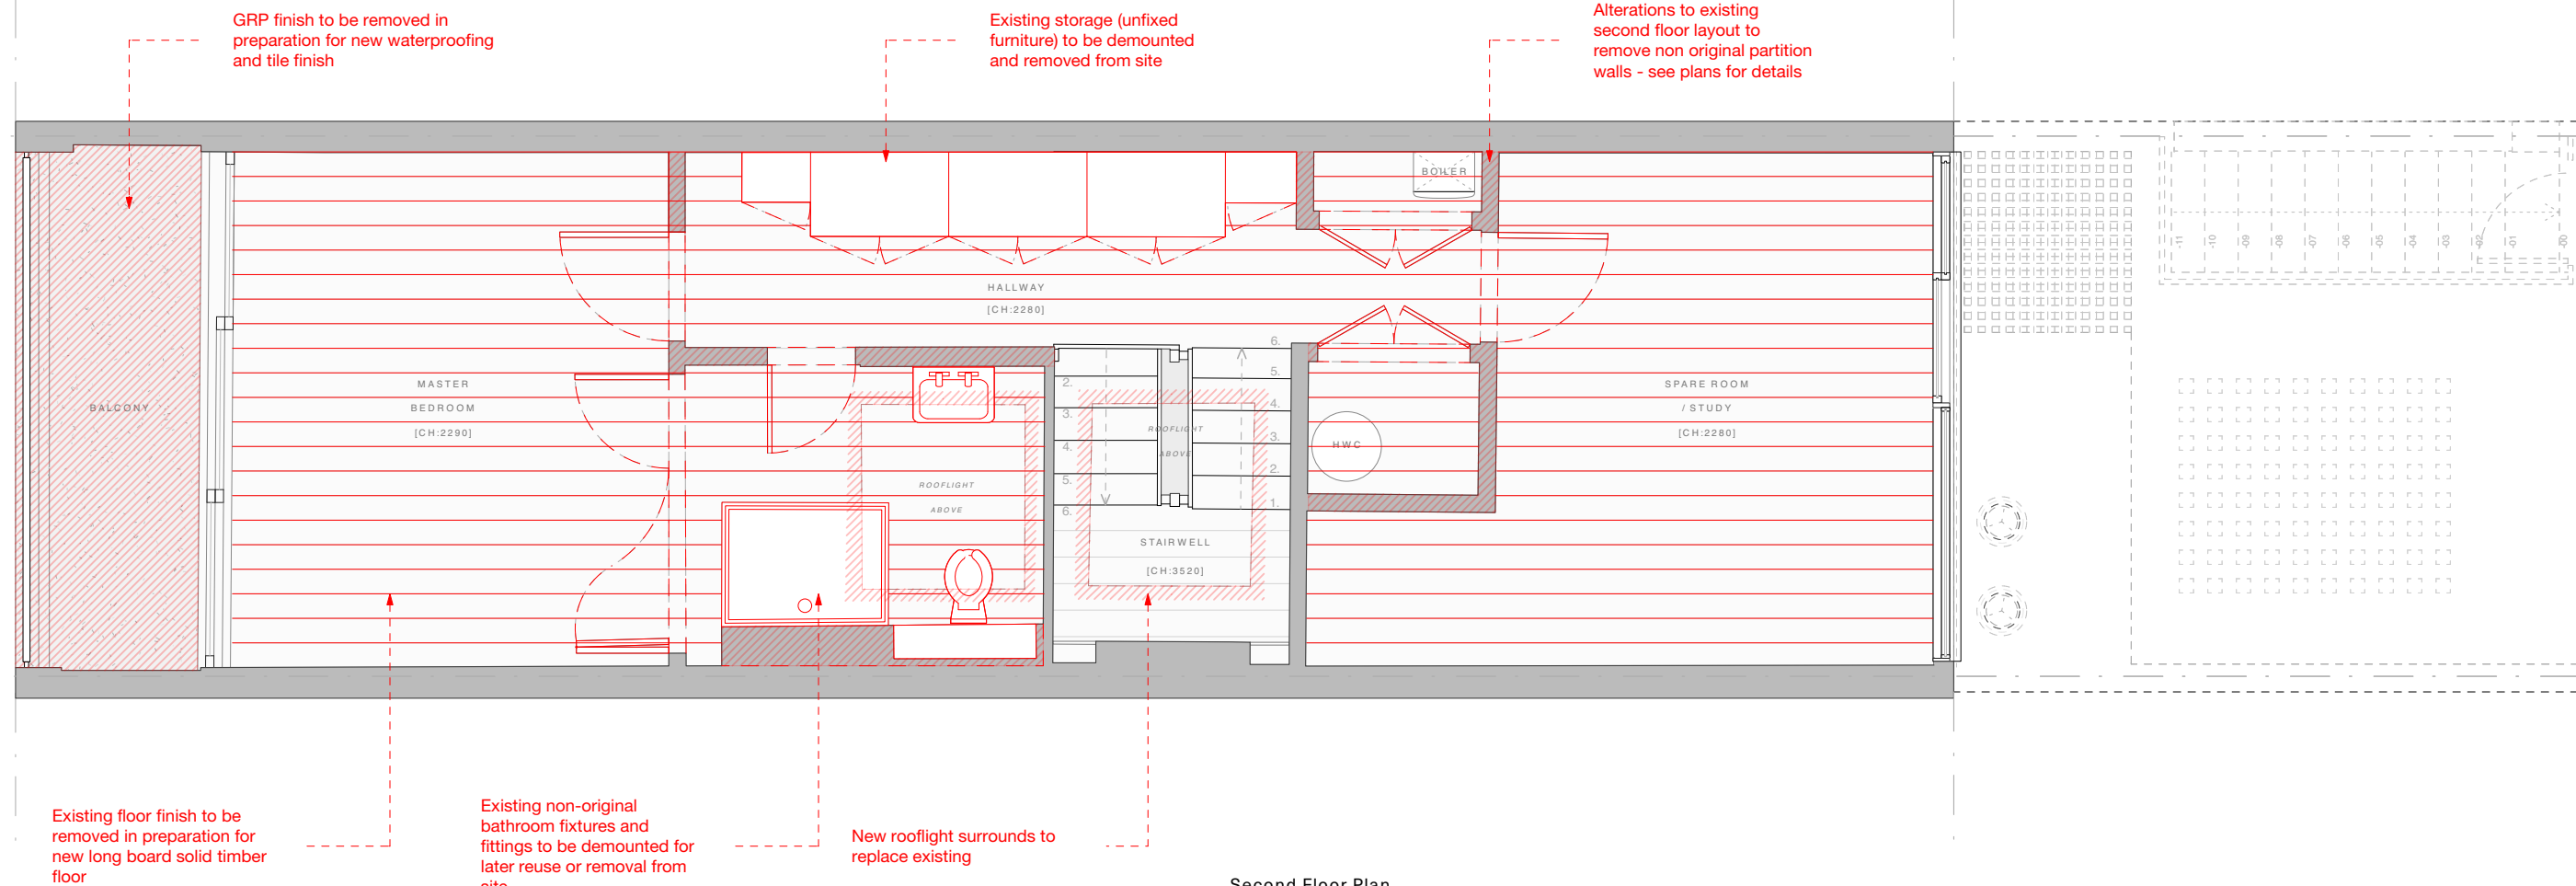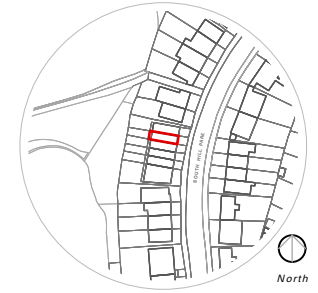

Second Floor Plan
As Existing 1:50

Well St Studio
Architecture & Design


238b, Well St
London E9 6QT

+44 (0)208 432 9521
contact@wellststudio.co.uk
wellststudio.co.uk

Revision History

Rev	Date	Description

Orientation & Scale

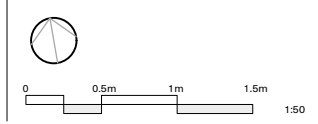


Project 88 South Hill Park - NW3 2SN
 Drawing Title Second Floor Plan - Demolition
 Drawing No. 23_SHPII_A_PS_10.12


Drawn by RG
 Date 16.06.23
 Scale 1:50 @ A3

PRELIMINARY INFORMATION

This drawing has been produced for N Knight for architectural services alone and is not intended for use by any other person or for any other purpose.
 Drawings remain copyright of Well St Studio and may not be reproduced without written consent or licence.
 All drawings to be read in conjunction with relevant details, specifications and schedule information.
 WSS assume no responsibility for survey dimensional accuracy and corresponding site dimensions.
 This Drawing is not for construction.
 Contractor to check all dimensions on site, report any discrepancies immediately and prior to commencement of setting or any out execution of relevant works.
 Do not scale from drawings.

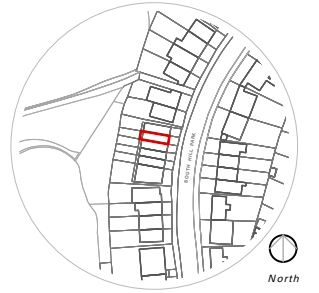

Existing rooflights to be removed to enable replacement

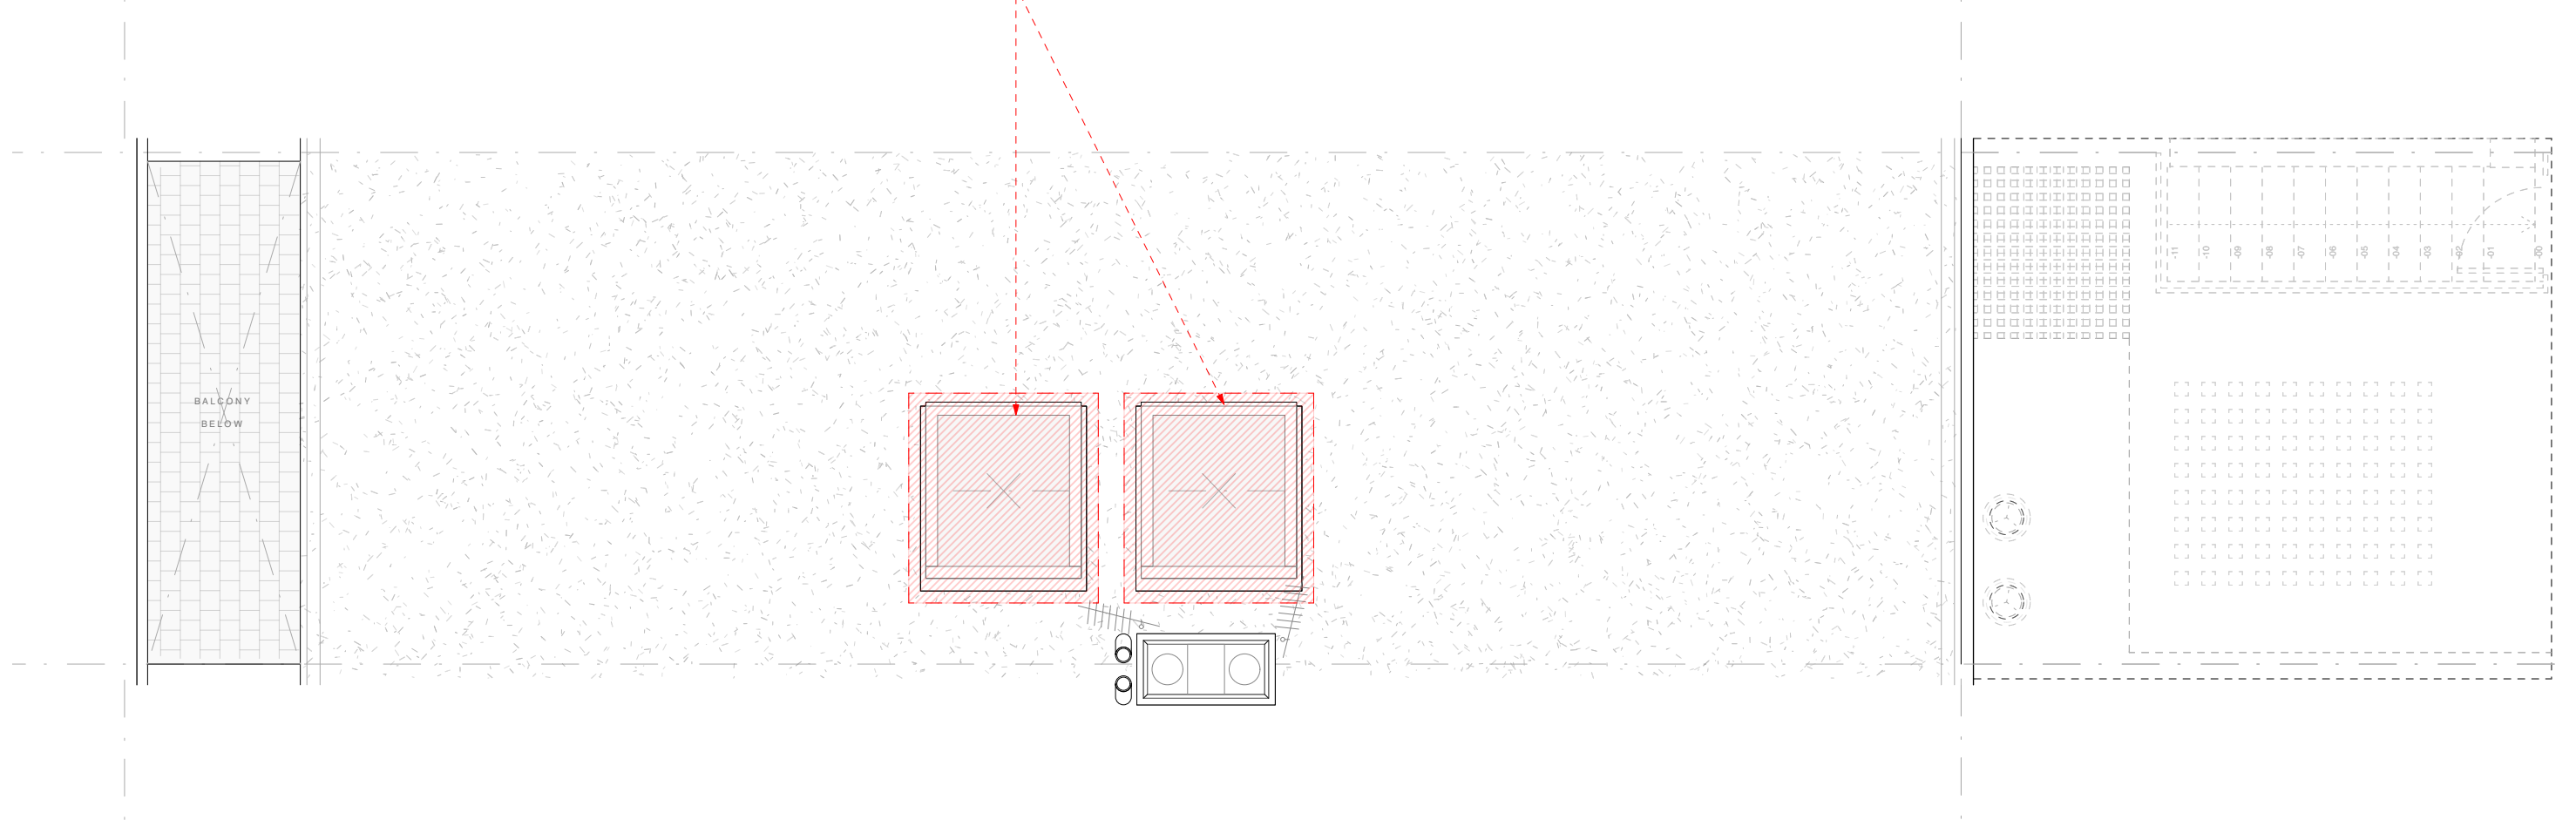


Roof Plan
 As Existing 1:50

Well St Studio
 Architecture & Design

238b, Well St
 London E9 6QT
 +44 (0)208 432 9521
 contact@wellststudio.co.uk
 wellststudio.co.uk

Revision History
 Rev Date Description
 Rev A - 18.06.24 _ Revised for planning

Orientation & Scale

 


Project 88 South Hill Park - NW3 2SN
 Drawing Title Roof Plan - Demolition
 Drawing No. 23_SHPII_A_PD_10.13

Drawn by RG
 Date 16.06.23
 Scale 1:50 @ A3

PRELIMINARY INFORMATION

This drawing has been produced for N Knight for architectural services alone and is not intended for use by any other person or for any other purpose. Drawings remain copyright of Well St Studio and may not be reproduced without written consent or licence. All drawings to be read in conjunction with relevant details, specifications and schedule information. WSS assume no responsibility for survey dimensional accuracy and corresponding site dimensions. This Drawing is not for construction. Contractor to check all dimensions on site, report any discrepancies immediately and prior to commencement of setting or any out execution of relevant works. Do not scale from drawings.

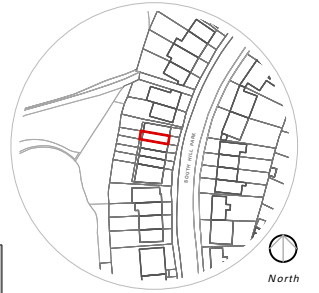


Well St Studio
Architecture & Design

238b, Well St
London E9 6QT

+44 (0)208 432 9521
contact@wellststudio.co.uk
wellststudio.co.uk

Revision History
Rev Date Description

Orientation & Scale


 


Project 88 South Hill Park - NW3 2SN
Drawing Title Section - Demolition
Drawing No. 23_SHPII_A_DS_10.14

Drawn by RG
Date 16.06.23
Scale 1:50 @ A3

PRELIMINARY INFORMATION

This drawing has been produced for N Knight for architectural services alone and is not intended for use by any other person or for any other purpose.
 Drawings remain copyright of Well St Studio and may not be reproduced without written consent or licence.
 All drawings to be read in conjunction with relevant details, specifications and schedule information.
 WSS assume no responsibility for survey dimensional accuracy and corresponding site dimensions.
 This Drawing is not for construction.
 Contractor to check all dimensions on site, report any discrepancies immediately and prior to commencement of setting or any out execution of relevant works.
 Do not scale from drawings.

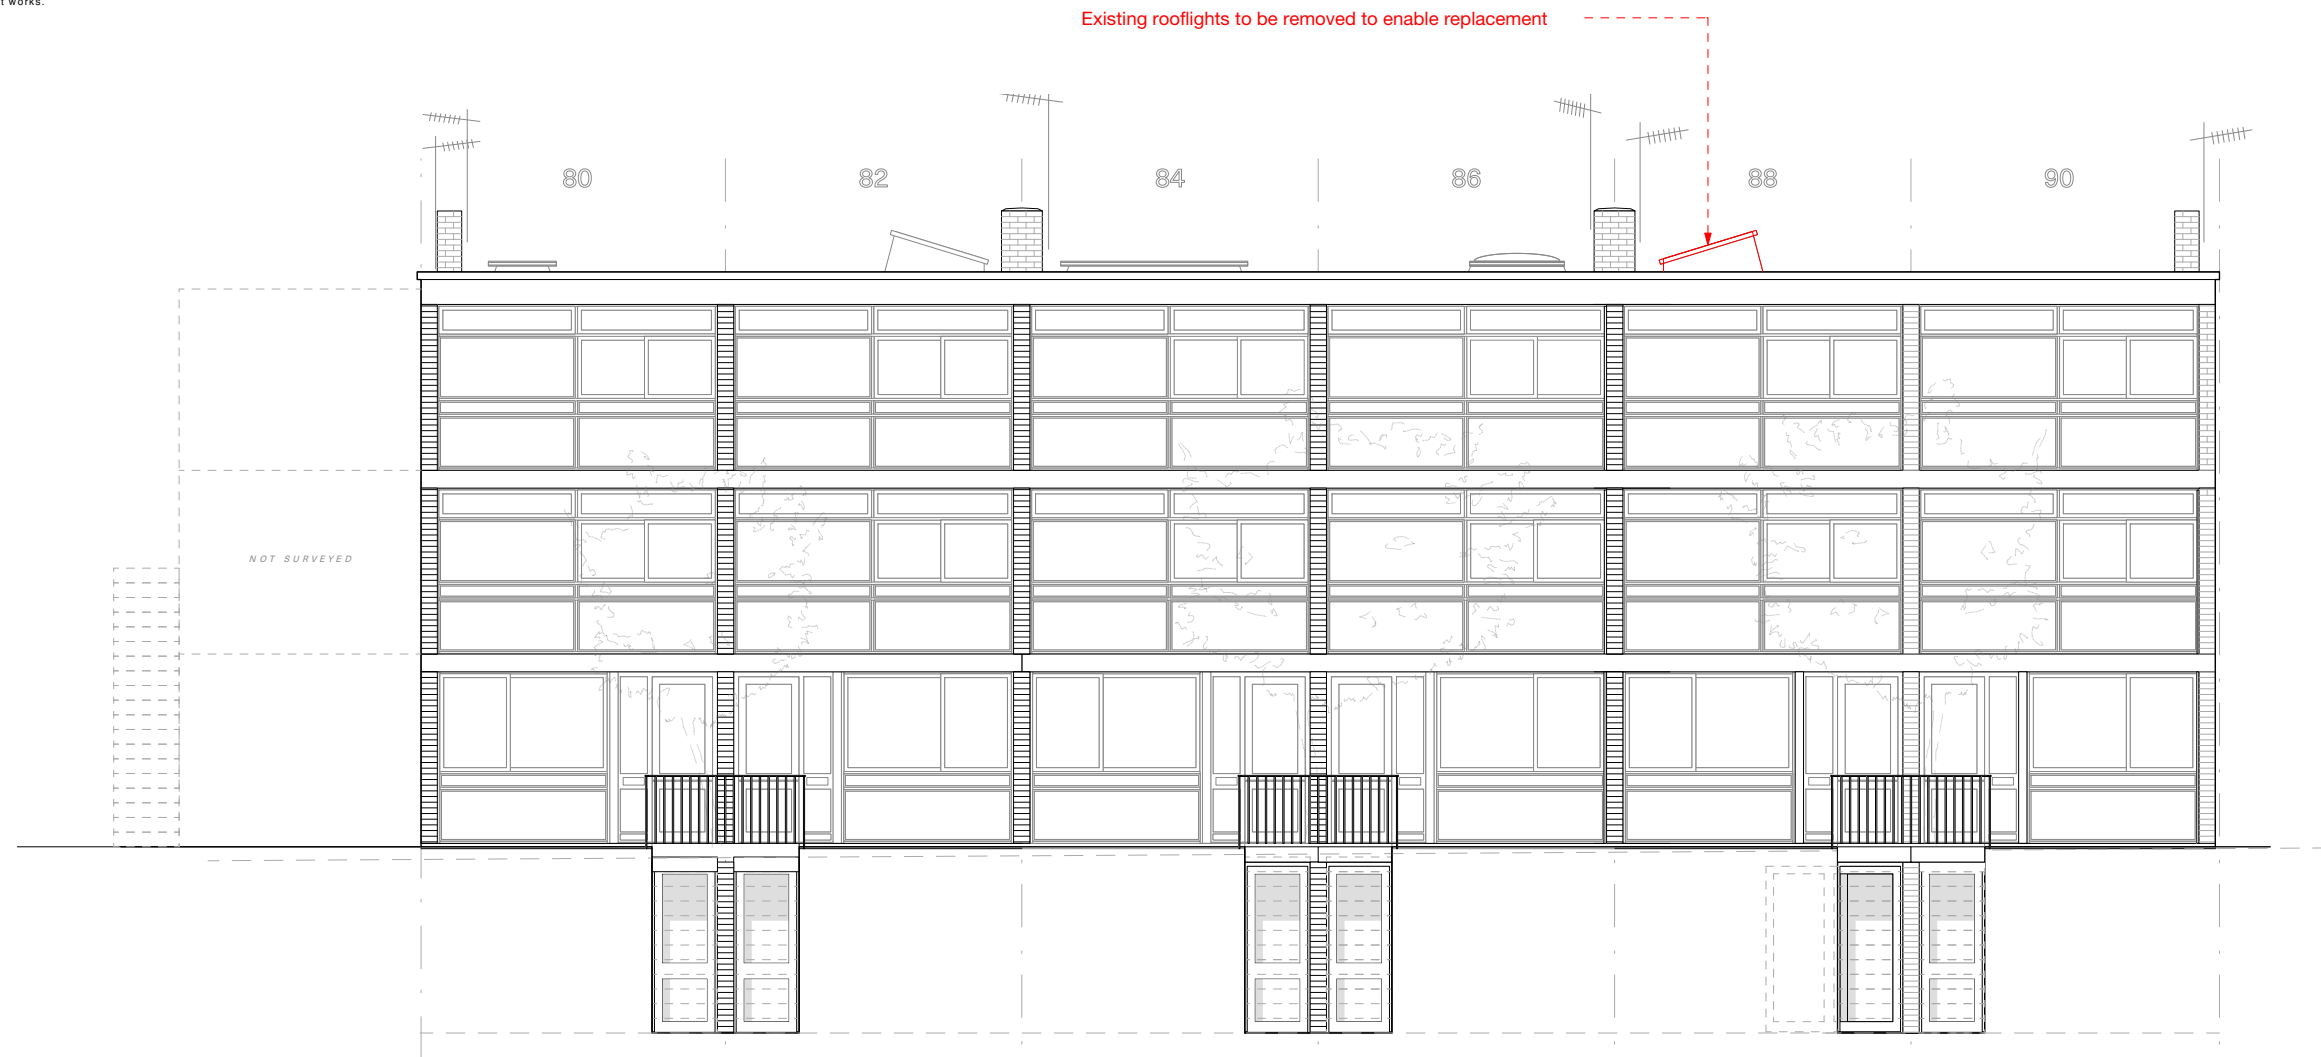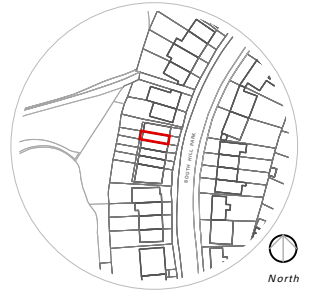


Front / East Elevation - As Existing 1:100

Well St Studio
 Architecture & Design

238b, Well St
 London E9 6QT
 +44 (0)208 432 9521
 contact@wellststudio.co.uk
 wellststudio.co.uk

Revision History
 Rev Date Description

Orientation & Scale


 


Project 88 South Hill Park - NW3 2SN
 Drawing Title Front Elevation _ As Existing / Demo
 Drawing No. 23_SHPII_A_ED_10.16

Drawn by RG
 Date 16.06.23
 Scale 1:100 @ A3

PRELIMINARY INFORMATION

This drawing has been produced for N Knight for architectural services alone and is not intended for use by any other person or for any other purpose.
 Drawings remain copyright of Well St Studio and may not be reproduced without written consent or licence.
 All drawings to be read in conjunction with relevant details, specifications and schedule information.
 WSS assume no responsibility for survey dimensional accuracy and corresponding site dimensions.
 This Drawing is not for construction.
 Contractor to check all dimensions on site, report any discrepancies immediately and prior to commencement of setting or any out execution of relevant works.
 Do not scale from drawings.

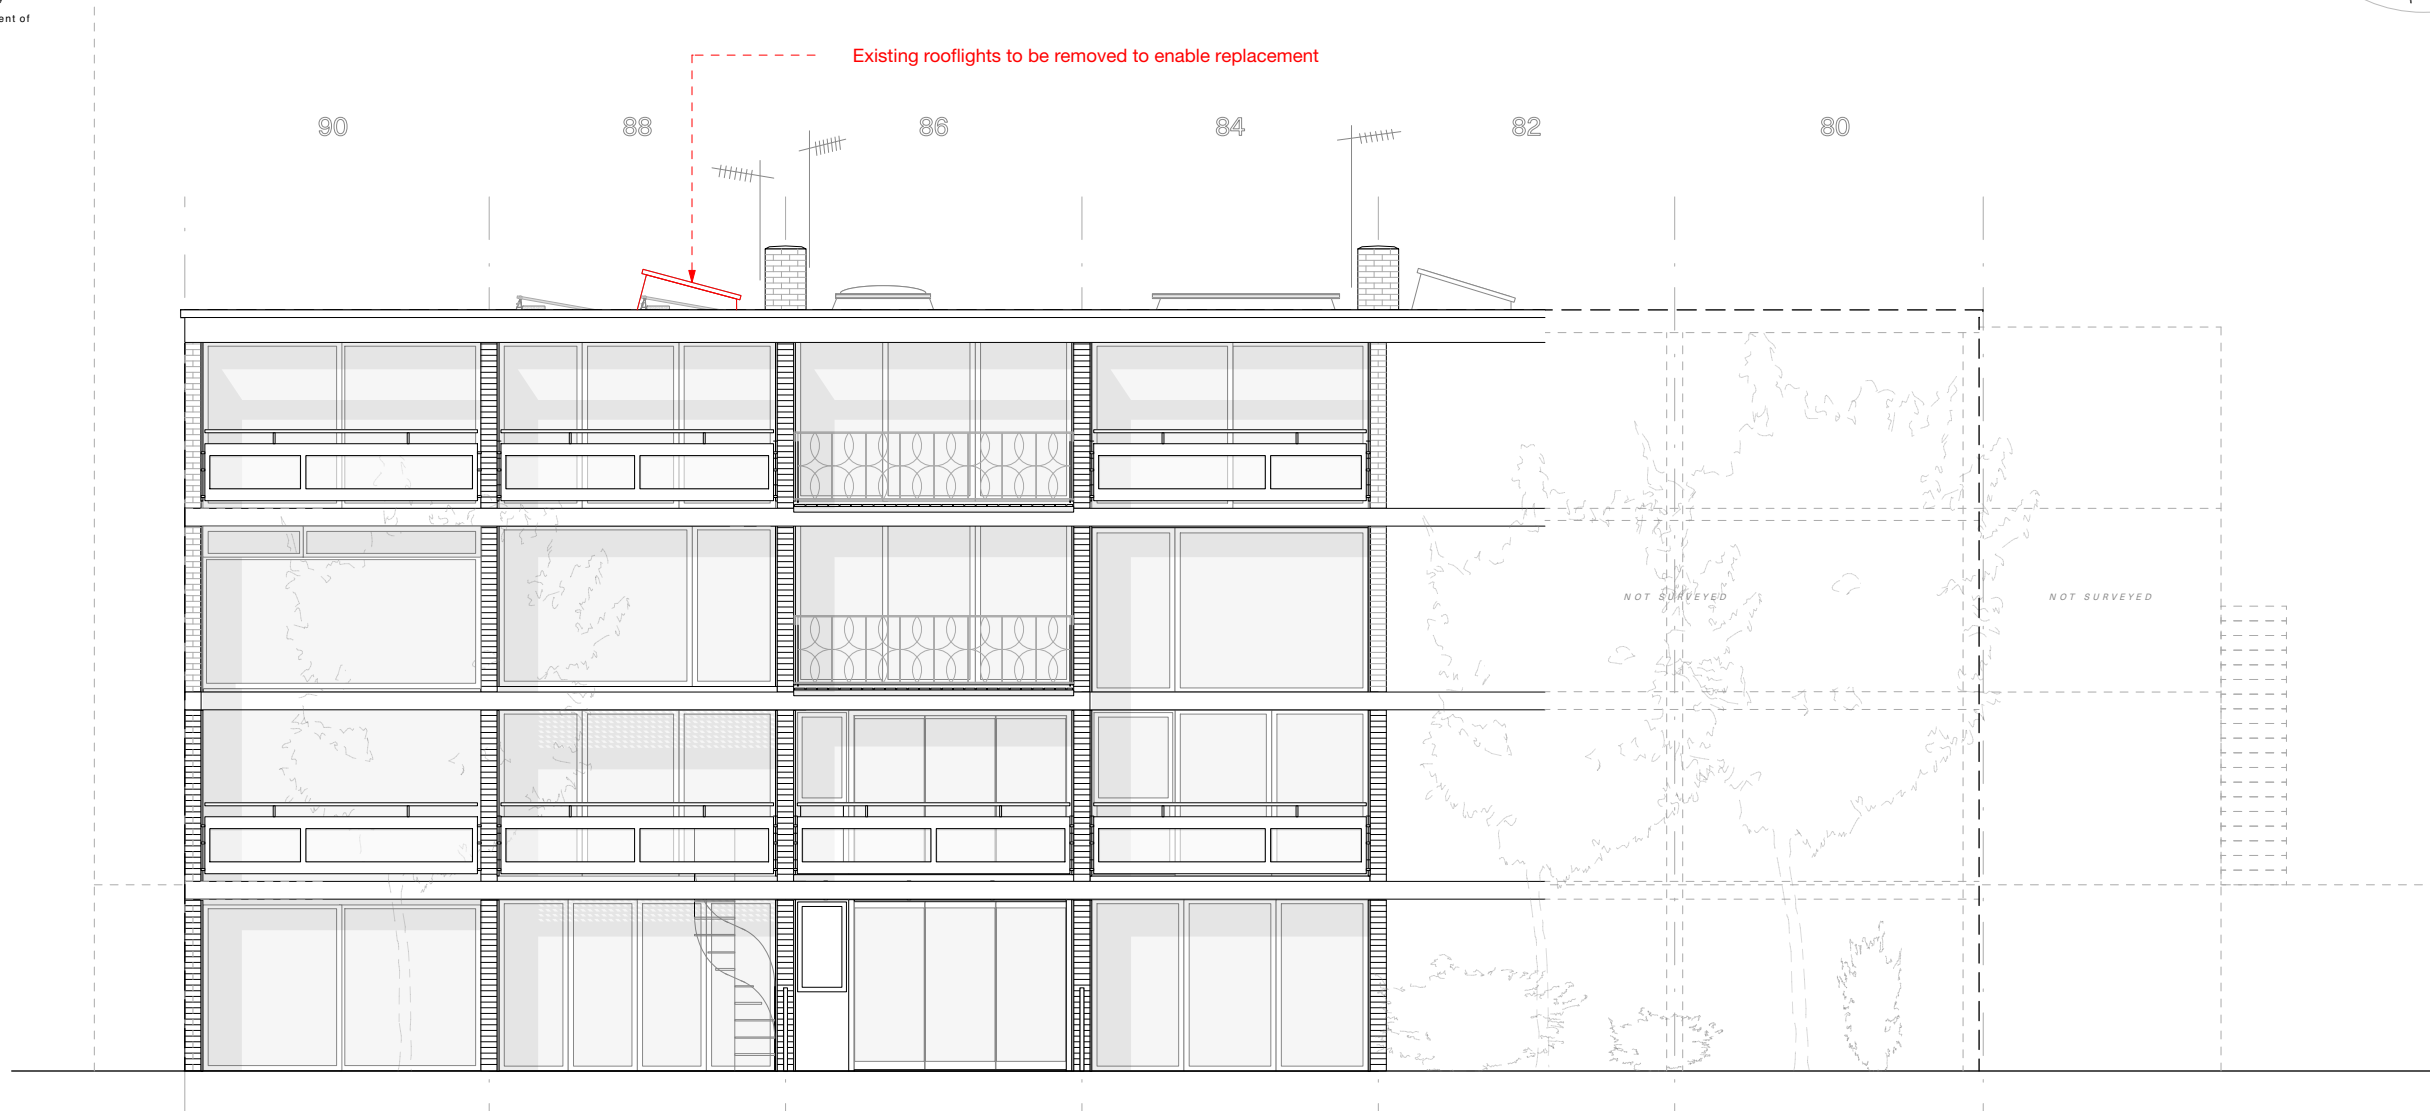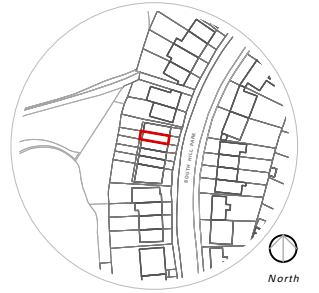


Rear / West Elevation - As Existing 1:100

Well St Studio
 Architecture & Design

238b, Well St
 London E9 6QT
 +44 (0)208 432 9521
 contact@wellststudio.co.uk
 wellststudio.co.uk

Revision History
 Rev Date Description

Orientation & Scale


 


Project 88 South Hill Park - NW3 2SN
 Drawing Title Rear Elevation _ As Existing / Demo
 Drawing No. 23_SHPII_A_ED_10.17


Drawn by RG
 Date 16.06.23
 Scale 1:100 @ A3

PRELIMINARY INFORMATION


This drawing has been produced for N Knight for architectural services alone and is not intended for use by any other person or for any other purpose.
 Drawings remain copyright of Well St Studio and may not be reproduced without written consent or licence.
 All drawings to be read in conjunction with relevant details, specifications and schedule information.
 WSS assume no responsibility for survey dimensional accuracy and corresponding site dimensions.
 This Drawing is not for construction.
 Contractor to check all dimensions on site, report any discrepancies immediately and prior to commencement of setting or any out execution of relevant works.
 Do not scale from drawings.

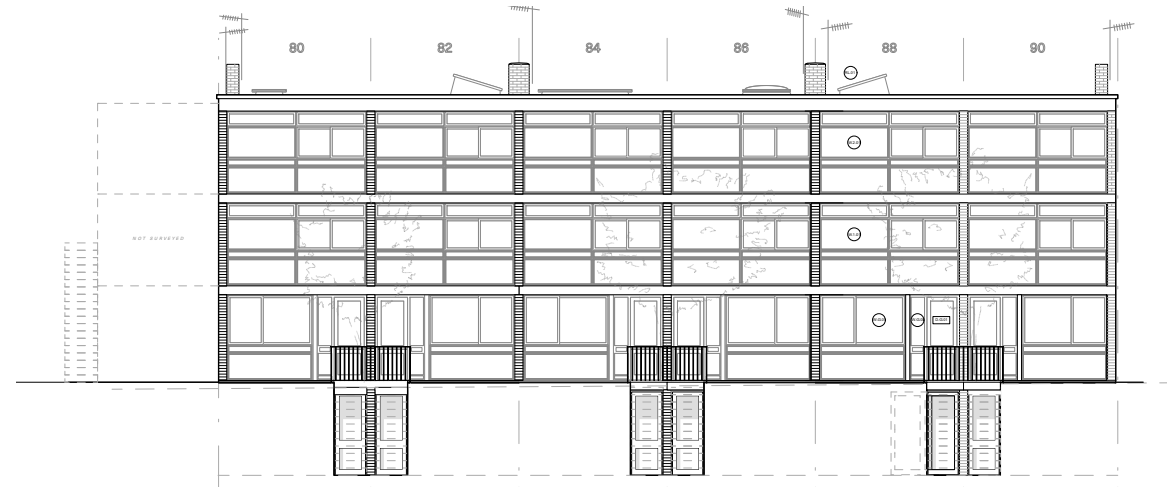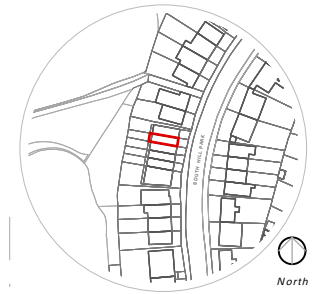


Front Elevation - As Proposed 1:200

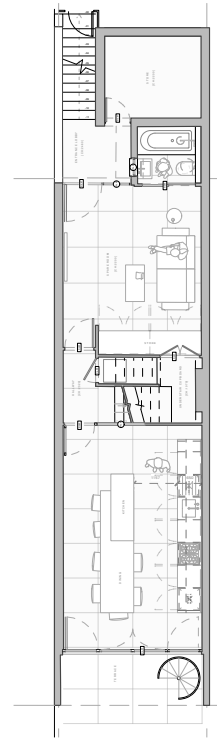


LG Floor Plan
As Proposed 1:200

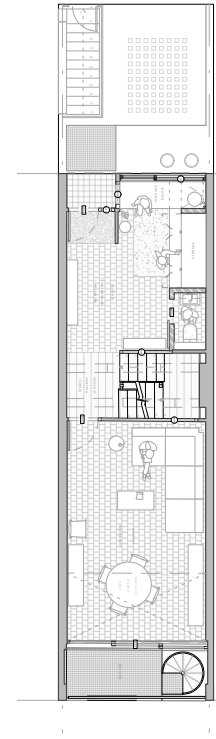


Ground Floor Plan
As Proposed 1:200

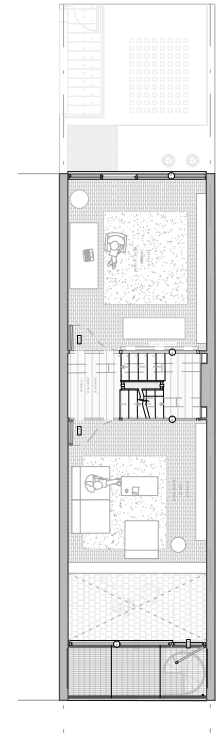


First Floor Plan
As Proposed 1:200

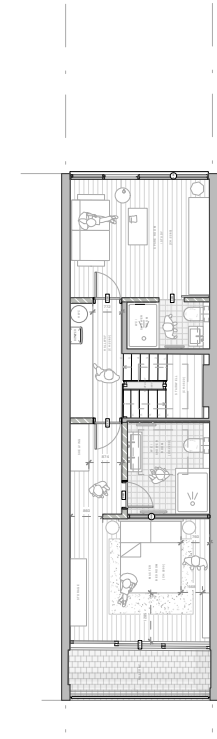


Second Floor Plan
As Proposed 1:200

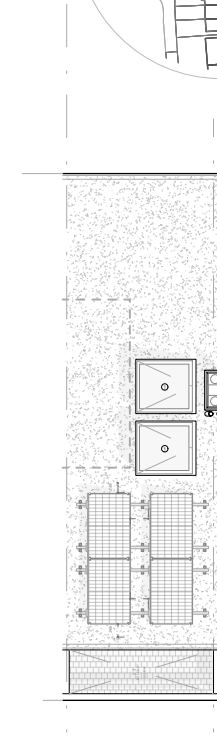

Roof Plan
As Proposed 1:200

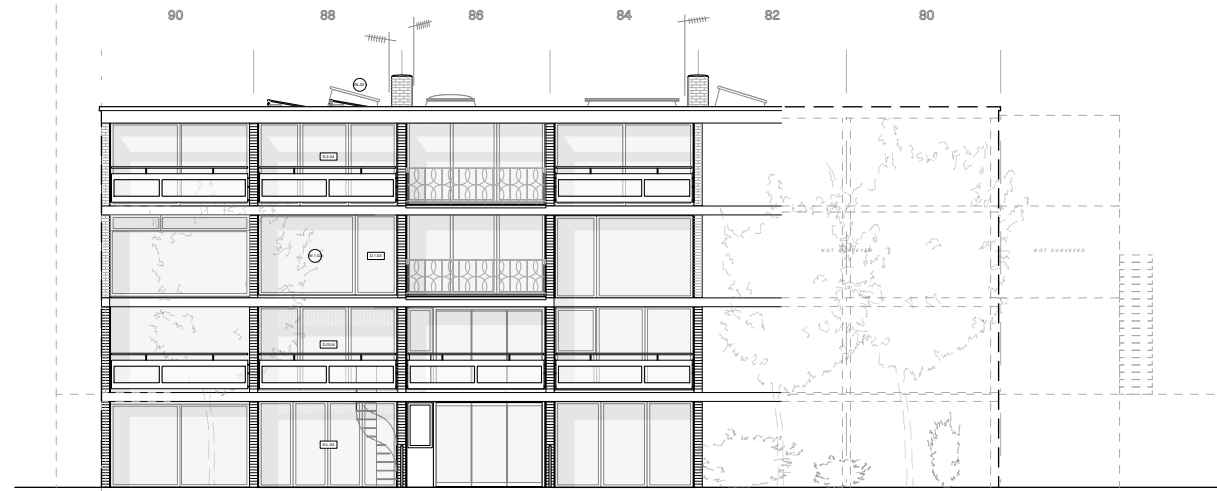

Rear Elevation - As Proposed 1:200

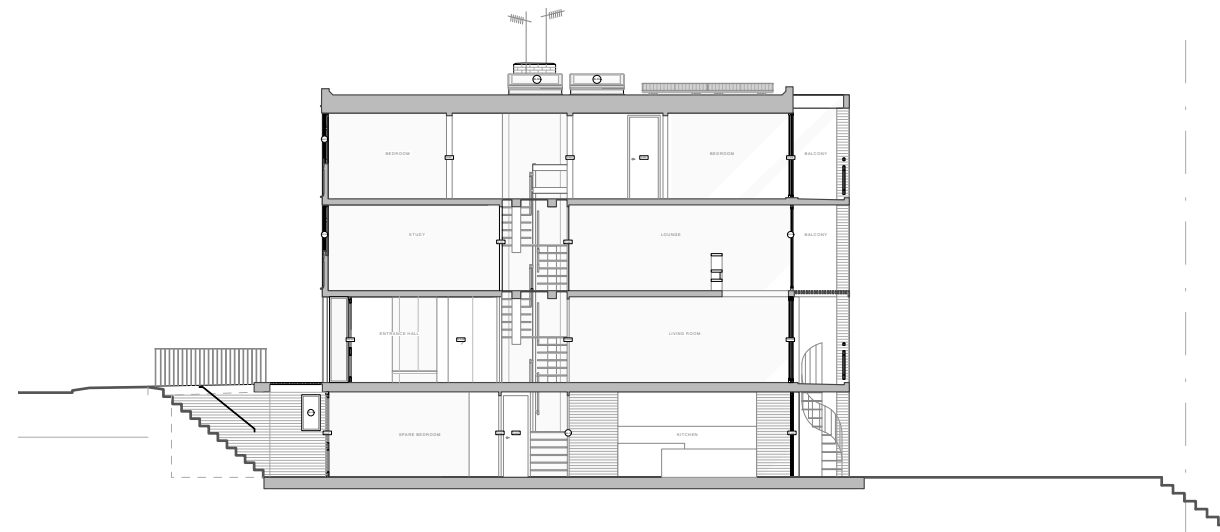

Section A - As Proposed 1:200


Well St Studio
Architecture & Design

238b, Well St
London E9 6QT

+44 (0)208 432 9521
contact@wellststudio.co.uk
wellststudio.co.uk

Revision History
 Rev Date Description
 Rev A - 18.06.24 _ Revised for planning

Orientation & Scale


 


Project 88 South Hill Park - NW3 2SN
 Drawing Title General Arrangement Plans / Elevations _ As Proposed
 Drawing No. 23_SHPII_A_GA_20.00

Drawn by RG
 Date 16.06.23
 Scale 1:200 @ A3

PRELIMINARY INFORMATION

This drawing has been produced for N Knight for architectural services alone and is not intended for use by any other person or for any other purpose.
 Drawings remain copyright of Well St Studio and may not be reproduced without written consent or licence.
 All drawings to be read in conjunction with relevant details, specifications and schedule information.
 WSS assume no responsibility for survey dimensional accuracy and corresponding site dimensions.
 This Drawing is not for construction.
 Contractor to check all dimensions on site, report any discrepancies immediately and prior to commencement of setting or any out execution of relevant works.
 Do not scale from drawings.

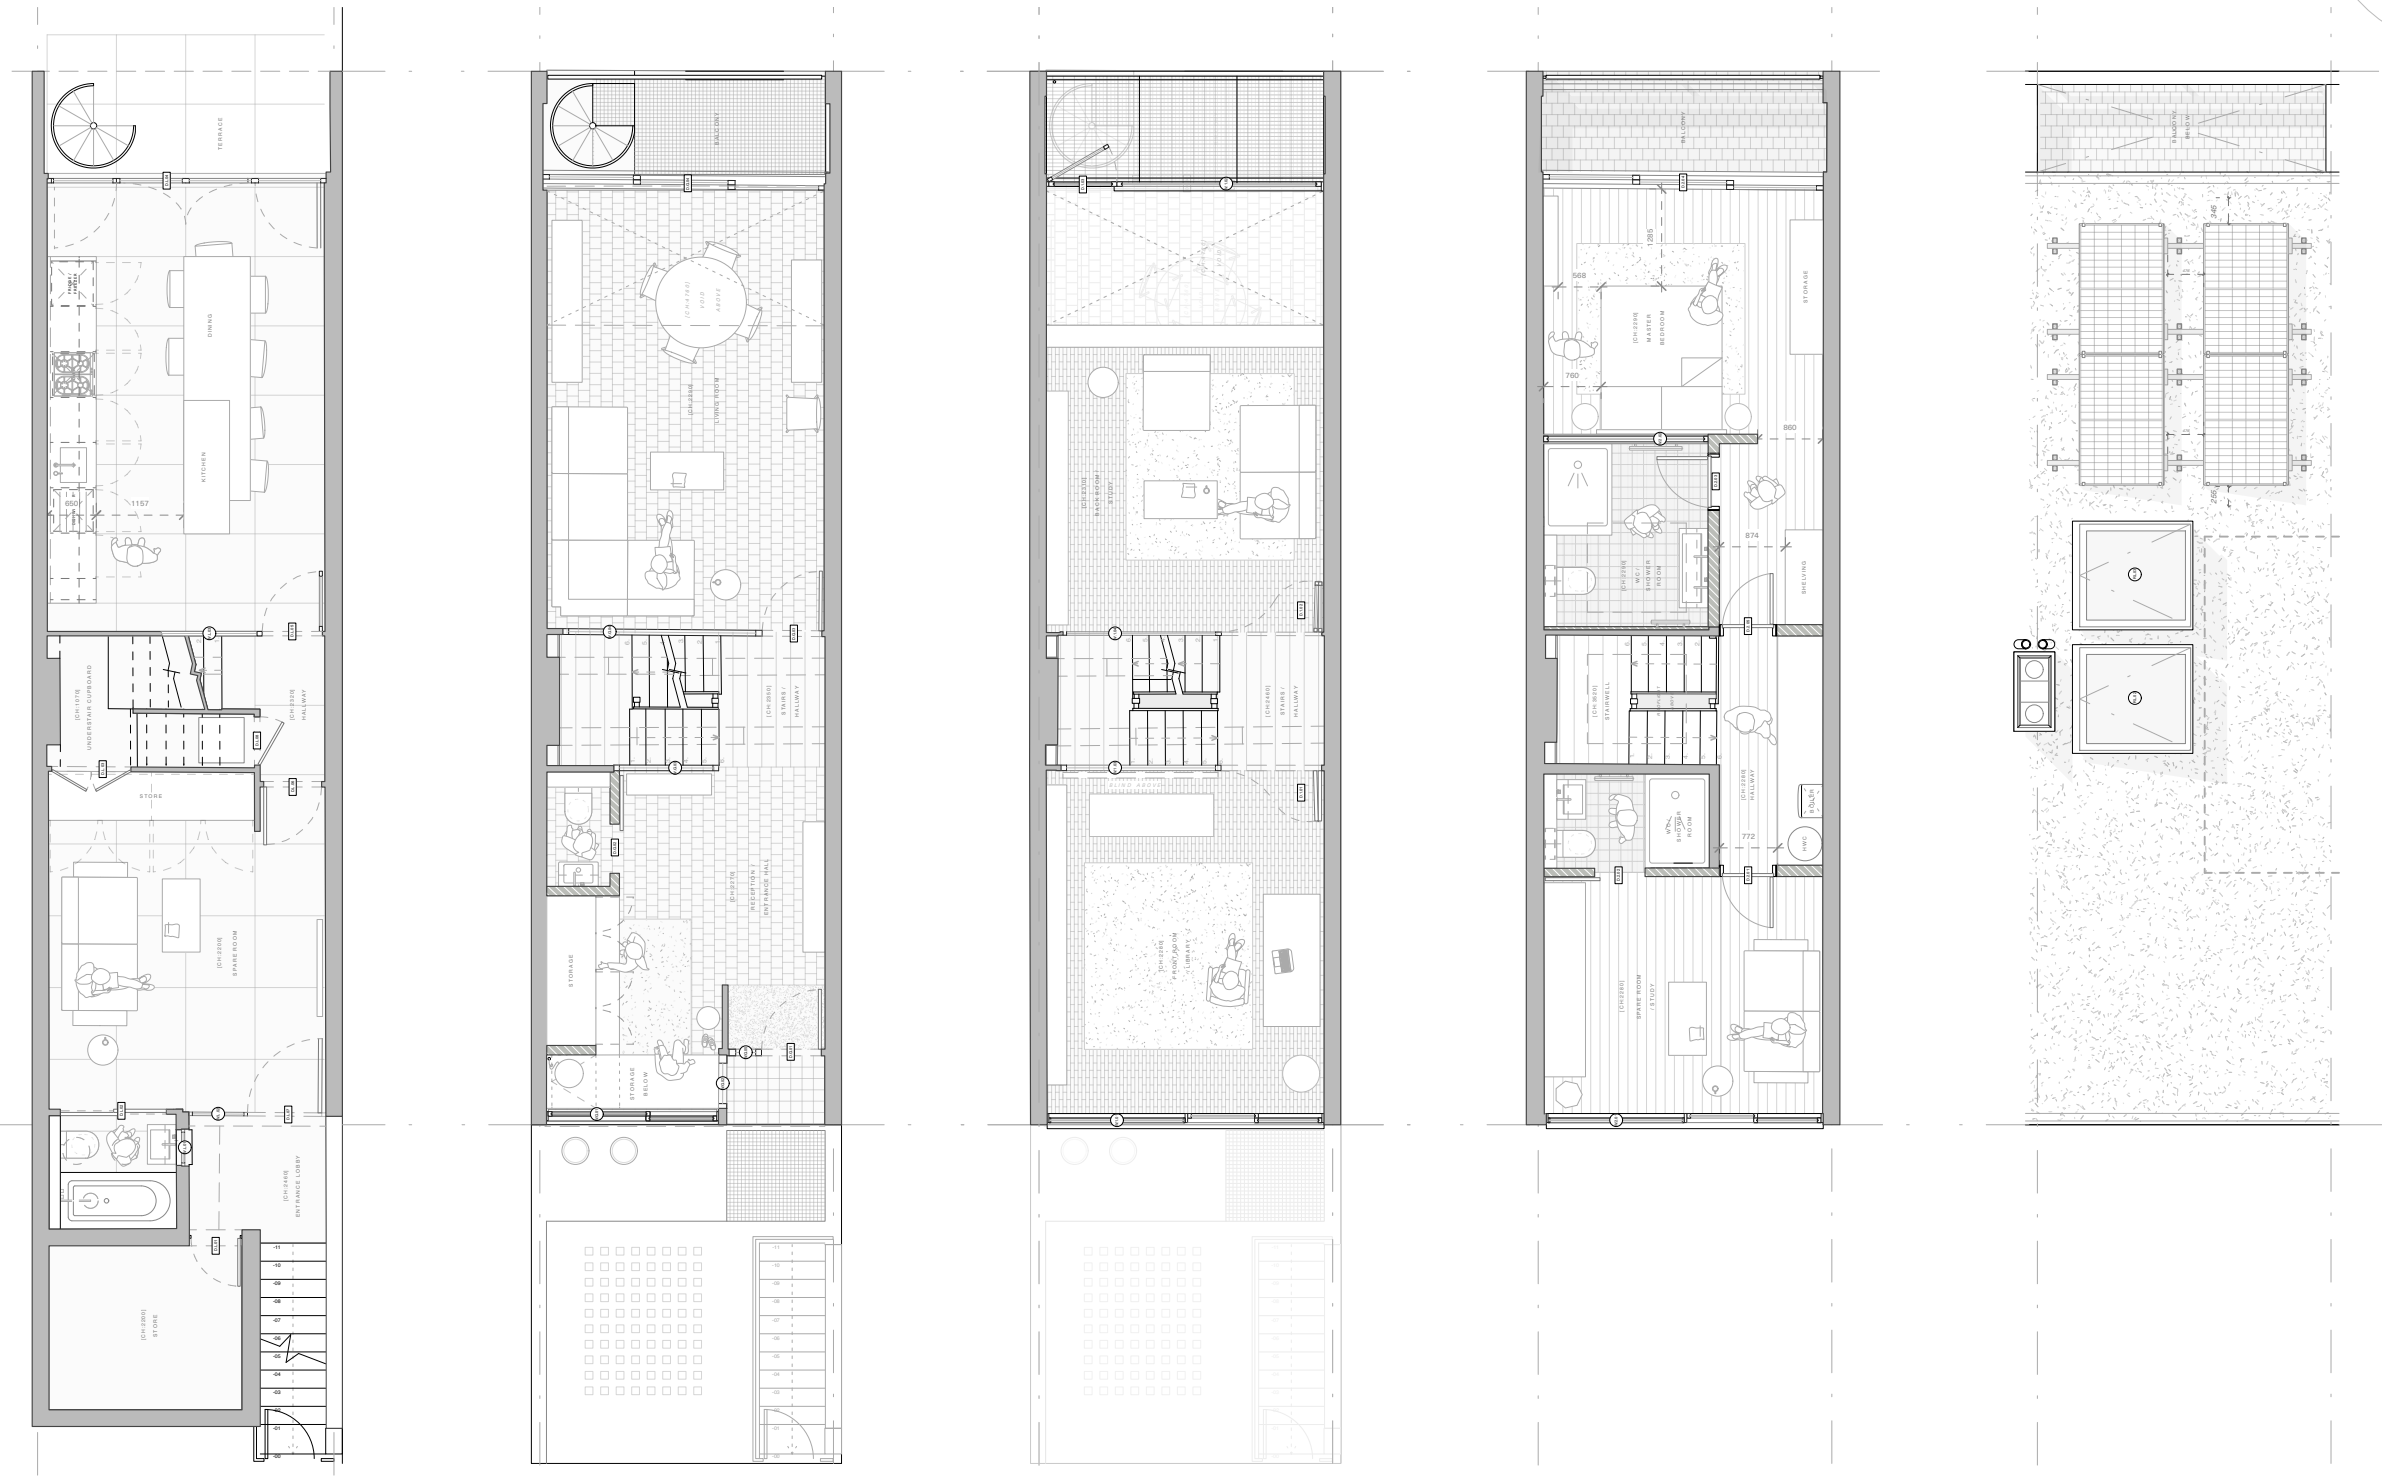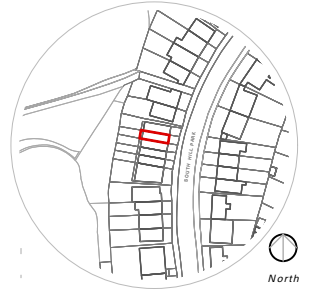

Lower Ground Floor Plan
As Proposed 1:100

Ground Floor Plan
As Proposed 1:100

First Floor Plan
As Proposed 1:100

Second Floor Plan
As Proposed 1:100

Roof Plan
As Proposed 1:100


Well St Studio
Architecture & Design

238b, Well St
London E9 6QT

+44 (0)208 432 9521
contact@wellststudio.co.uk
wellststudio.co.uk

Revision History
 Rev Date Description
 Rev A - 18.06.24 _ Revised for planning

Orientation & Scale


 


Project 88 South Hill Park - NW3 2SN
 Drawing Title General Arrangement Plans / Elevations - As Proposed
 Drawing No. 23_SHPII_A_P_20.00

Drawn by RG
 Date 16.06.23
 Scale 1:100 @ A3

PRELIMINARY INFORMATION

This drawing has been produced for N Knight for architectural services alone and is not intended for use by any other person or for any other purpose. Drawings remain copyright of Well St Studio and may not be reproduced without written consent or licence. All drawings to be read in conjunction with relevant details, specifications and schedule information. WSS assume no responsibility for survey dimensional accuracy and corresponding site dimensions. This Drawing is not for construction. Contractor to check all dimensions on site, report any discrepancies immediately and prior to commencement of setting or any out execution of relevant works. Do not scale from drawings.

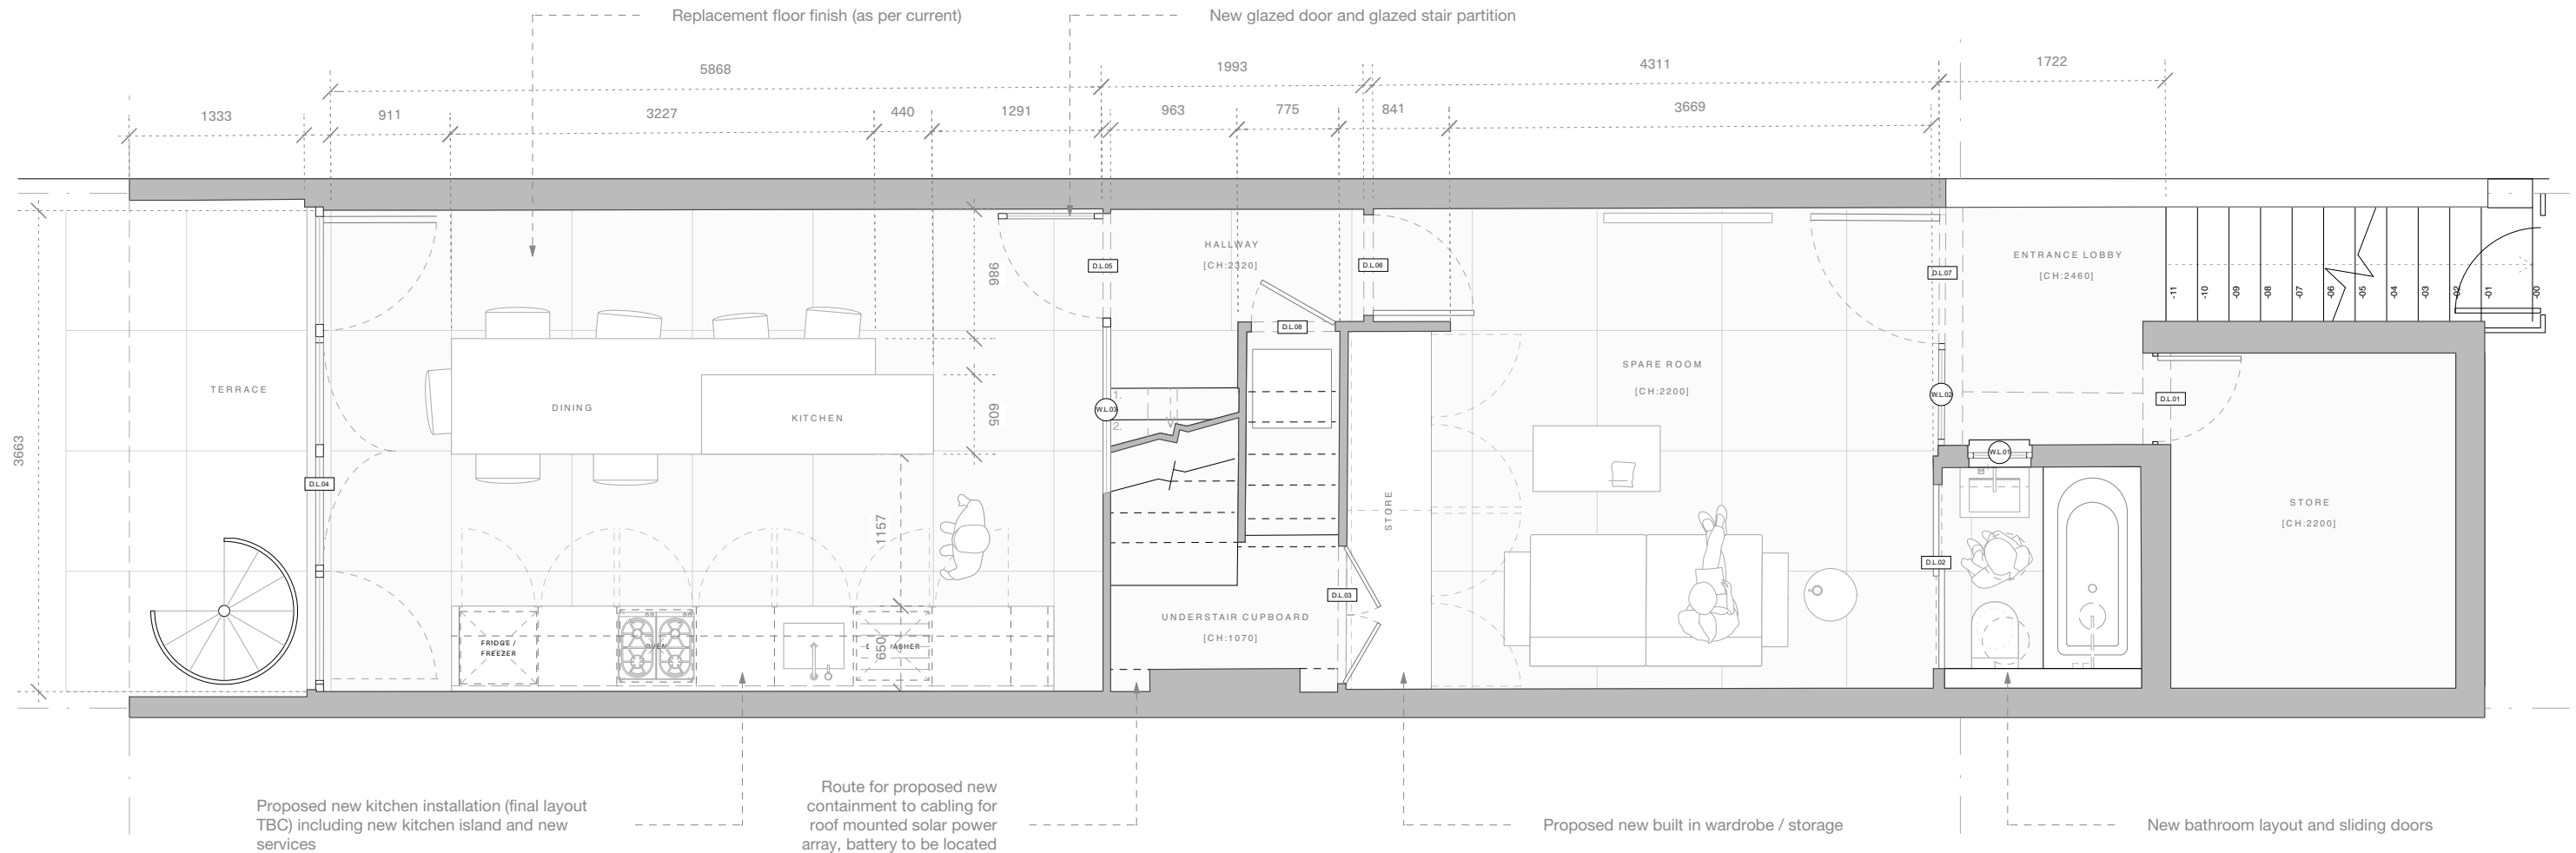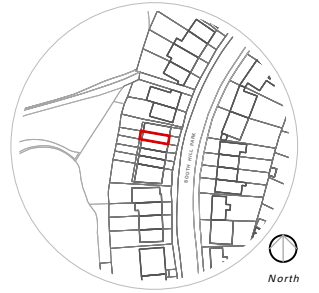

Lower Ground Floor Plan

As Proposed 1:50

All Dimensions Are Approximate
SURVEY AREAS FOR VERIFIED DIMS


Well St Studio
Architecture & Design

238b, Well St
London E9 6QT

+44 (0)208 432 9521
contact@wellststudio.co.uk
wellststudio.co.uk

Revision History
Rev Date Description

Orientation & Scale


 


Project 88 South Hill Park - NW3 2SN
Drawing Title Lower Ground Floor Plan _ As Proposed
Drawing No. 23_SHPII_A_P_20.01

Drawn by RG
Date 16.06.23
Scale 1:50 @ A3

PRELIMINARY INFORMATION

This drawing has been produced for N Knight for architectural services alone and is not intended for use by any other person or for any other purpose. Drawings remain copyright of Well St Studio and may not be reproduced without written consent or licence. All drawings to be read in conjunction with relevant details, specifications and schedule information. WSS assume no responsibility for survey dimensional accuracy and corresponding site dimensions. This Drawing is not for construction. Contractor to check all dimensions on site, report any discrepancies immediately and prior to commencement of setting or any out execution of relevant works. Do not scale from drawings.

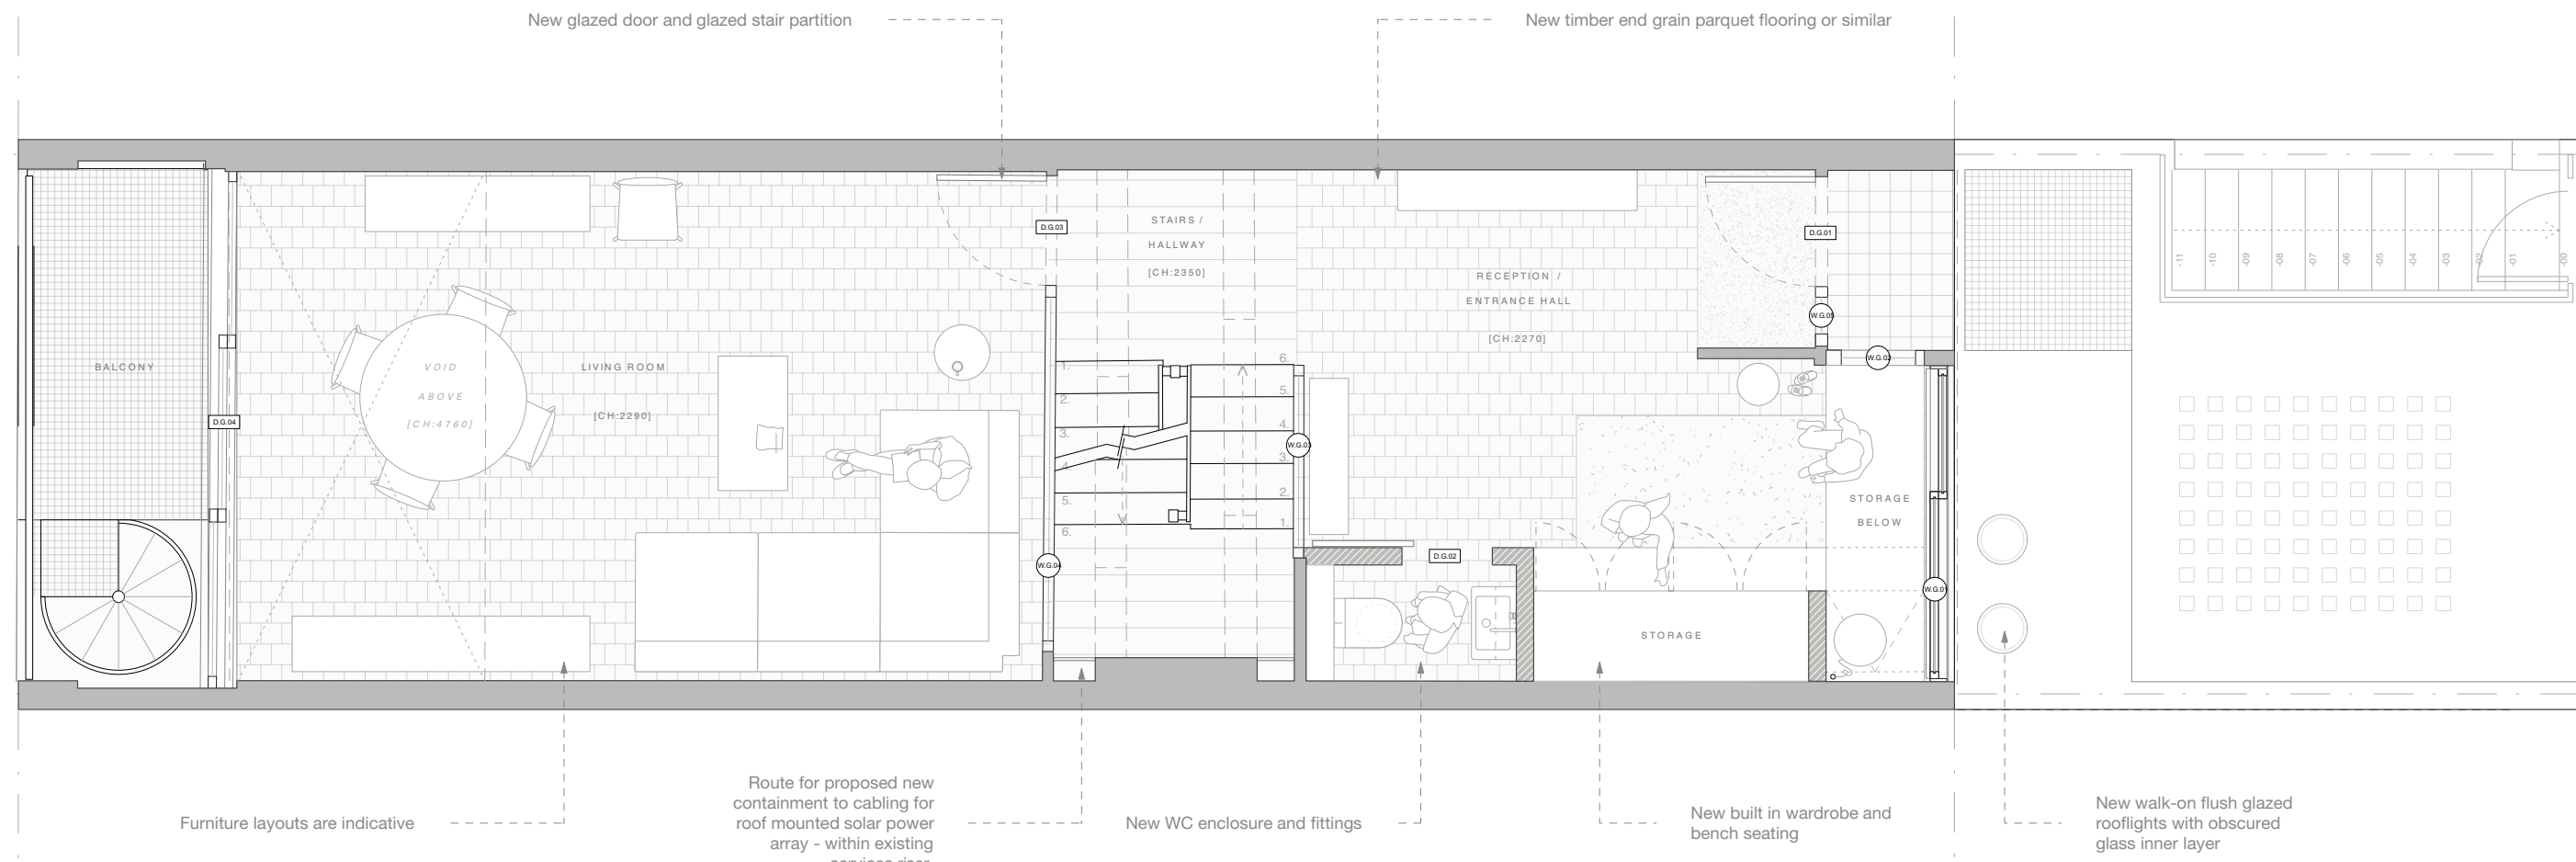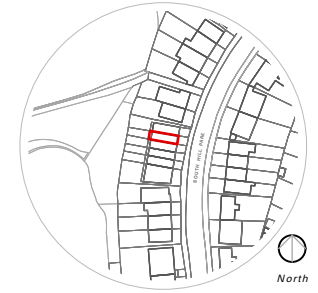

Ground Floor Plan
As Proposed 1:50


Well St Studio
Architecture & Design

238b, Well St
London E9 6QT

+44 (0)208 432 9521
contact@wellststudio.co.uk
wellststudio.co.uk

Revision History
Rev Date Description

Orientation & Scale


 


Project 88 South Hill Park - NW3 2SN
Drawing Title Ground Floor Plan _ As Proposed
Drawing No. 23_SHPII_A_P_20.02

Drawn by RG
Date 16.06.23
Scale 1:50 @ A3

PRELIMINARY INFORMATION

This drawing has been produced for N Knight for architectural services alone and is not intended for use by any other person or for any other purpose.
 Drawings remain copyright of Well St Studio and may not be reproduced without written consent or licence.
 All drawings to be read in conjunction with relevant details, specifications and schedule information.
 WSS assume no responsibility for survey dimensional accuracy and corresponding site dimensions.
 This Drawing is not for construction.
 Contractor to check all dimensions on site, report any discrepancies immediately and prior to commencement of setting or any out execution of relevant works.
 Do not scale from drawings.

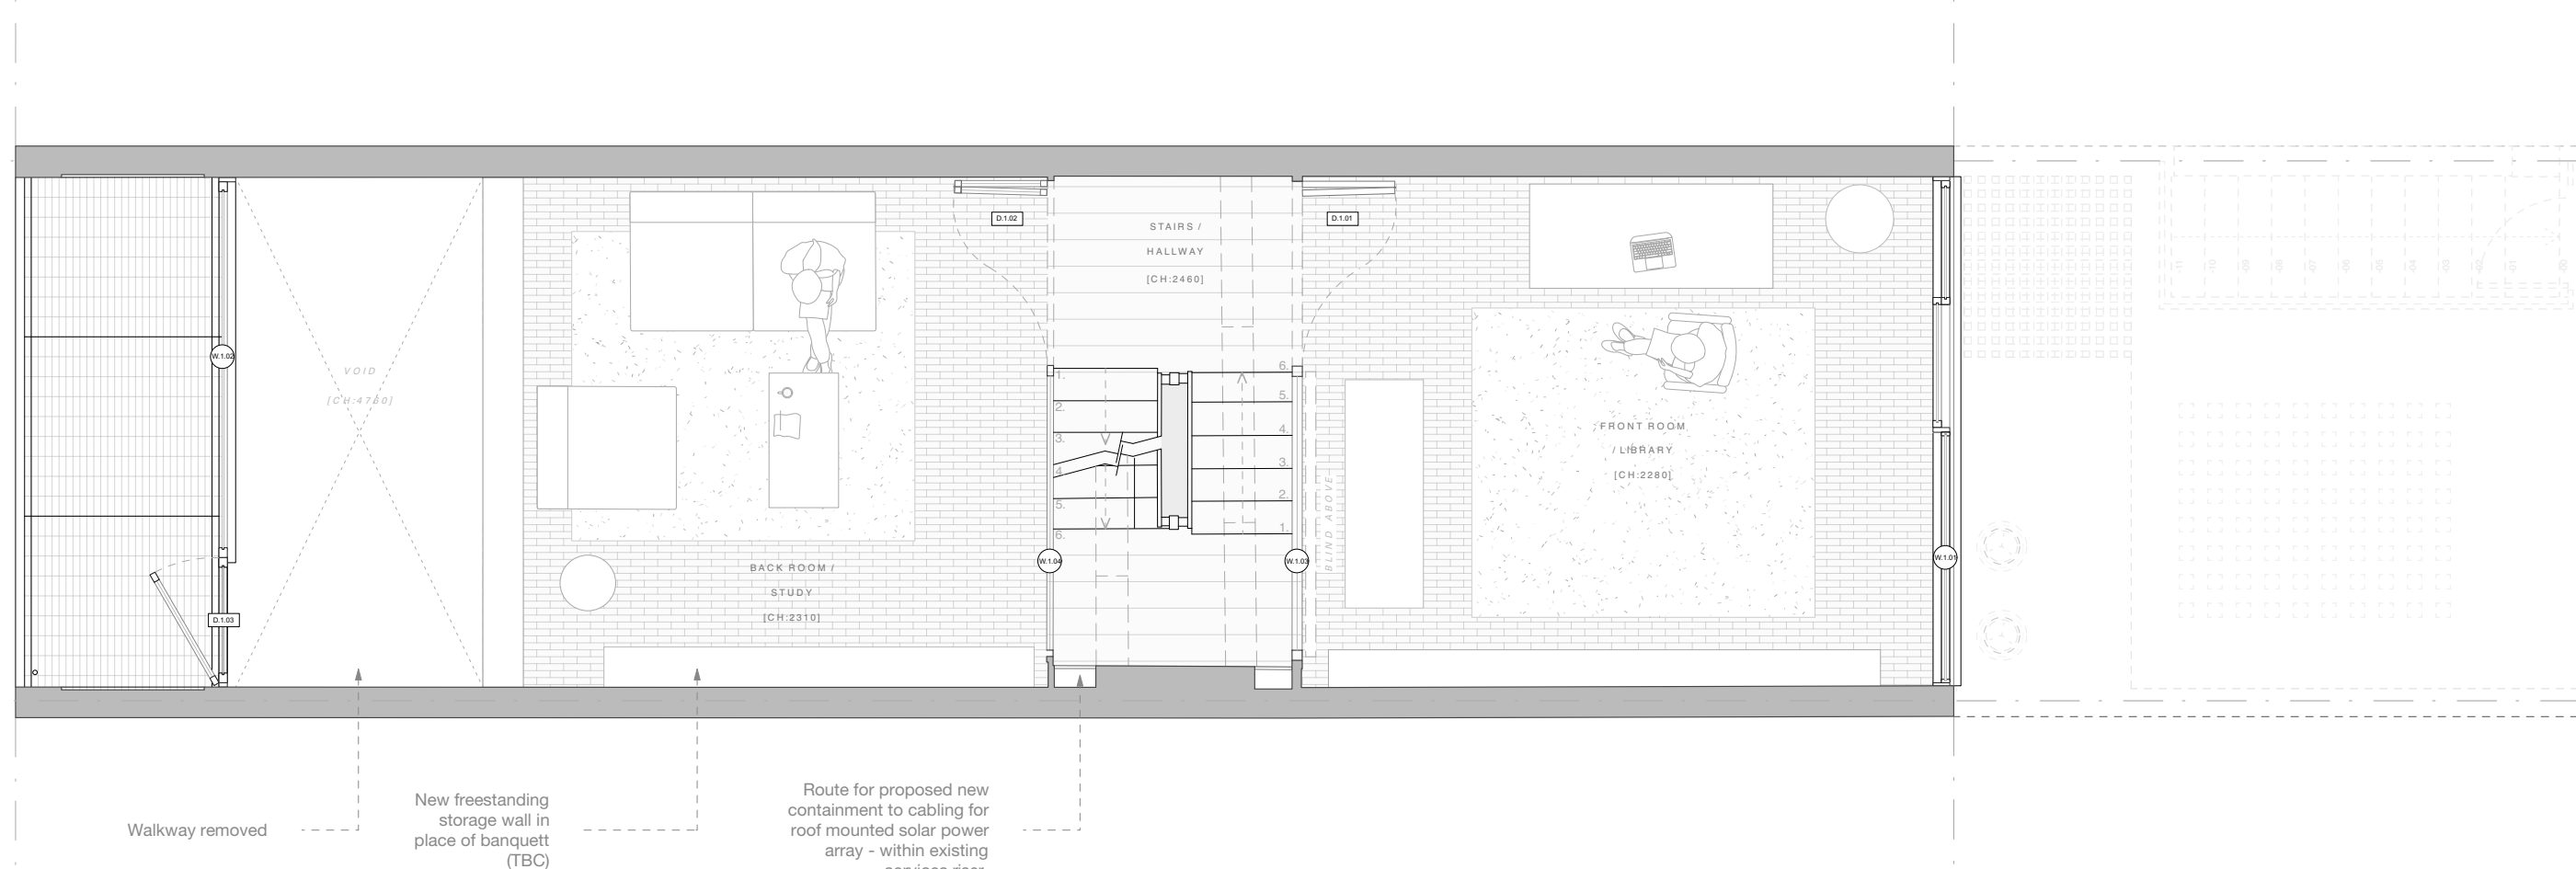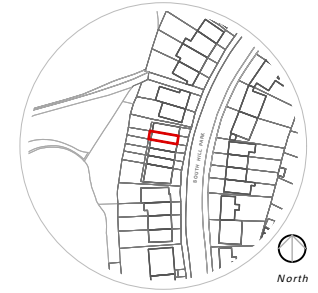

First Floor Plan
 As Proposed 1:50


Well St Studio
 Architecture & Design

238b, Well St
 London E9 6QT
 +44 (0)208 432 9521
 contact@wellststudio.co.uk
 wellststudio.co.uk

Revision History

Rev	Date	Description

Orientation & Scale


 


Project	88 South Hill Park - NW3 2SN
Drawing Title	First Floor Plan _ As Proposed
Drawing No.	23_SHPII_A_P_20.03

Drawn by	RG
Date	16.06.23
Scale	1:50 @ A3

PRELIMINARY INFORMATION

This drawing has been produced for N Knight for architectural services alone and is not intended for use by any other person or for any other purpose. Drawings remain copyright of Well St Studio and may not be reproduced without written consent or licence. All drawings to be read in conjunction with relevant details, specifications and schedule information. WSS assume no responsibility for survey dimensional accuracy and corresponding site dimensions. This Drawing is not for construction. Contractor to check all dimensions on site, report any discrepancies immediately and prior to commencement of setting or any out execution of relevant works. Do not scale from drawings.

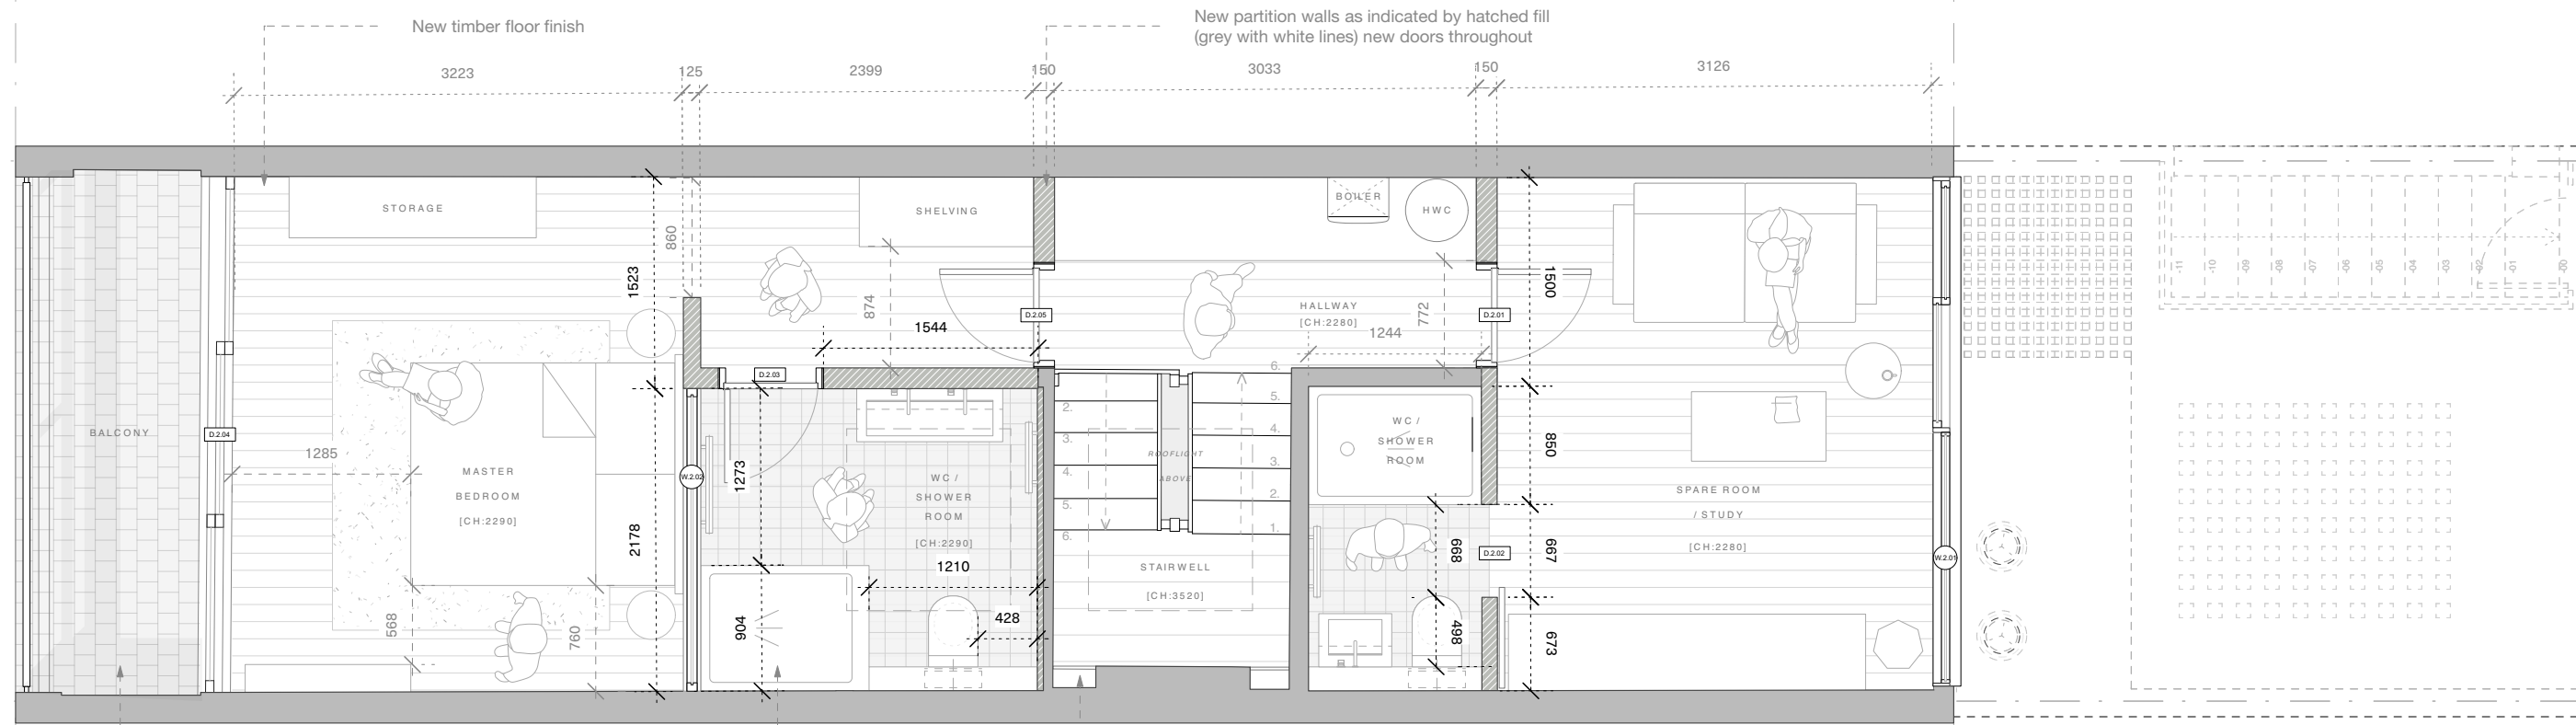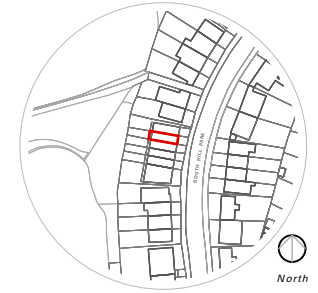

New external tile finish and waterproofing layer

New bathroom fittings and tile finishes

Route for proposed new containment to cabling for roof mounted solar power array - within existing services riser.

Second Floor Plan
As Proposed 1:50


All Dimensions Are Approximate
SURVEY AREAS FOR VERIFIED DIMS

Well St Studio
Architecture & Design

238b, Well St
London E9 6QT

+44 (0)208 432 9521
contact@wellststudio.co.uk
wellststudio.co.uk

Revision History
Rev Date Description
Rev A - 18.06.24 _ Revised for planning


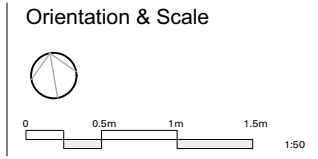


Project 88 South Hill Park - NW3 2SN
Drawing Title Second Floor Plan _ As Proposed
Drawing No. 23_SHPII_A_P_20.04

Drawn by RG
Date 16.06.23
Scale 1:50 @ A3

PRELIMINARY INFORMATION

This drawing has been produced for N Knight for architectural services alone and is not intended for use by any other person or for any other purpose.
 Drawings remain copyright of Well St Studio and may not be reproduced without written consent or licence.
 All drawings to be read in conjunction with relevant details, specifications and schedule information.
 WSS assume no responsibility for survey dimensional accuracy and corresponding site dimensions.
 This Drawing is not for construction.
 Contractor to check all dimensions on site, report any discrepancies immediately and prior to commencement of setting or any out execution of relevant works.
 Do not scale from drawings.

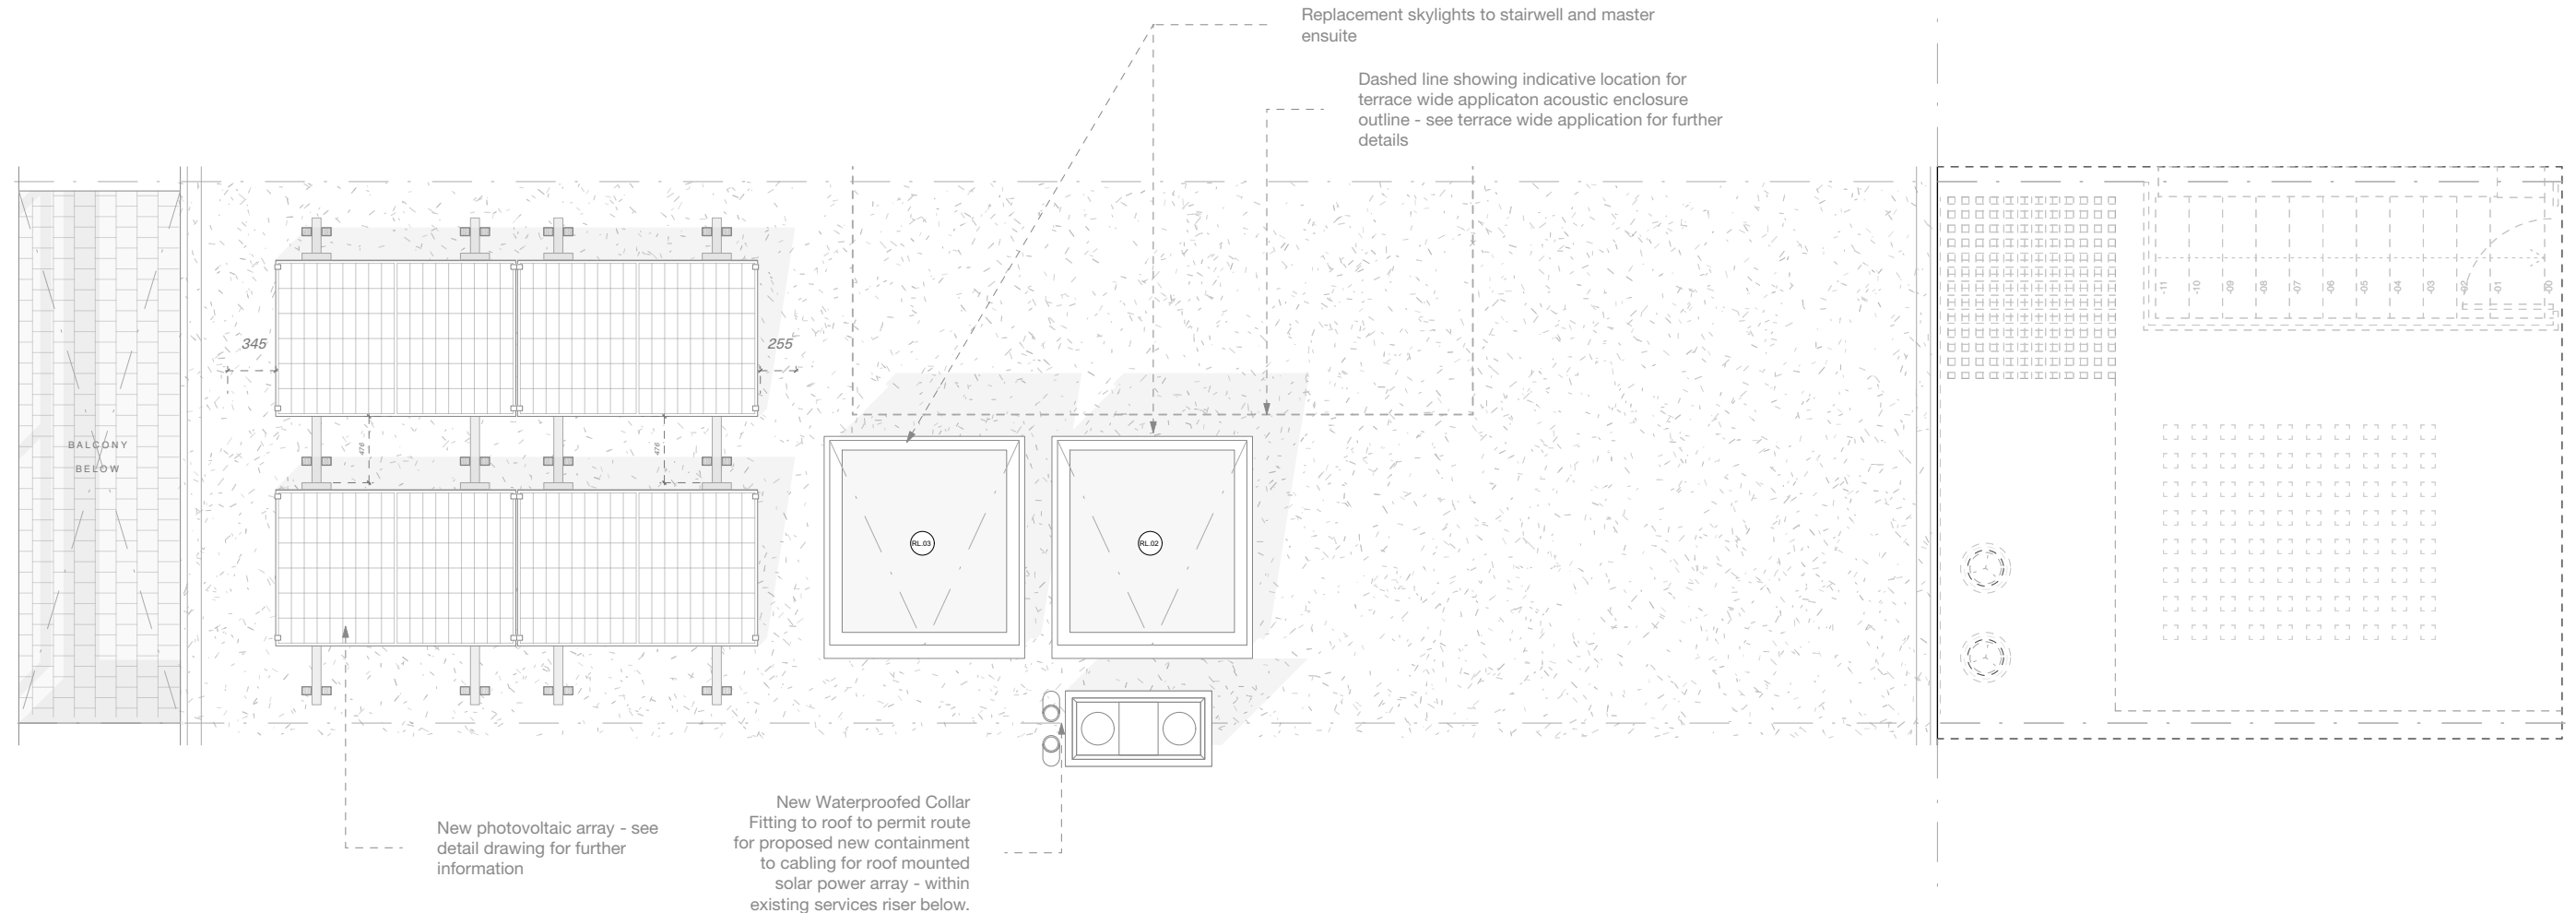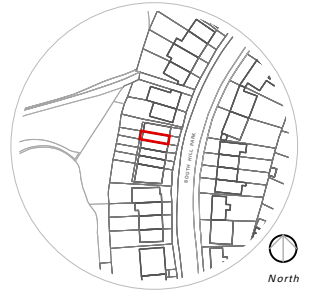


Roof Floor Plan
 As Proposed 1:50

Well St Studio
 Architecture & Design

238b, Well St
 London E9 6QT
 +44 (0)208 432 9521
 contact@wellststudio.co.uk
 wellststudio.co.uk

Rev	Date	Description
Rev A	18.06.24	Revised for planning

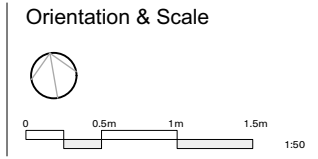

Project	88 South Hill Park - NW3 2SN
Drawing Title	Roof Floor Plan _ As Proposed
Drawing No.	23_SHPII_A_P_20.05



Drawn by	RG
Date	16.06.23
Scale	1:50 @ A3

PRELIMINARY INFORMATION

This drawing has been produced for N Knight for architectural services alone and is not intended for use by any other person or for any other purpose. Drawings remain copyright of Well St Studio and may not be reproduced without written consent or licence. All drawings to be read in conjunction with relevant details, specifications and schedule information. WSS assume no responsibility for survey dimensional accuracy and corresponding site dimensions. This Drawing is not for construction. Contractor to check all dimensions on site, report any discrepancies immediately and prior to commencement of setting or any out execution of relevant works. Do not scale from drawings.

Replacement skylights to stairwell and master ensuite

New photovoltaic array

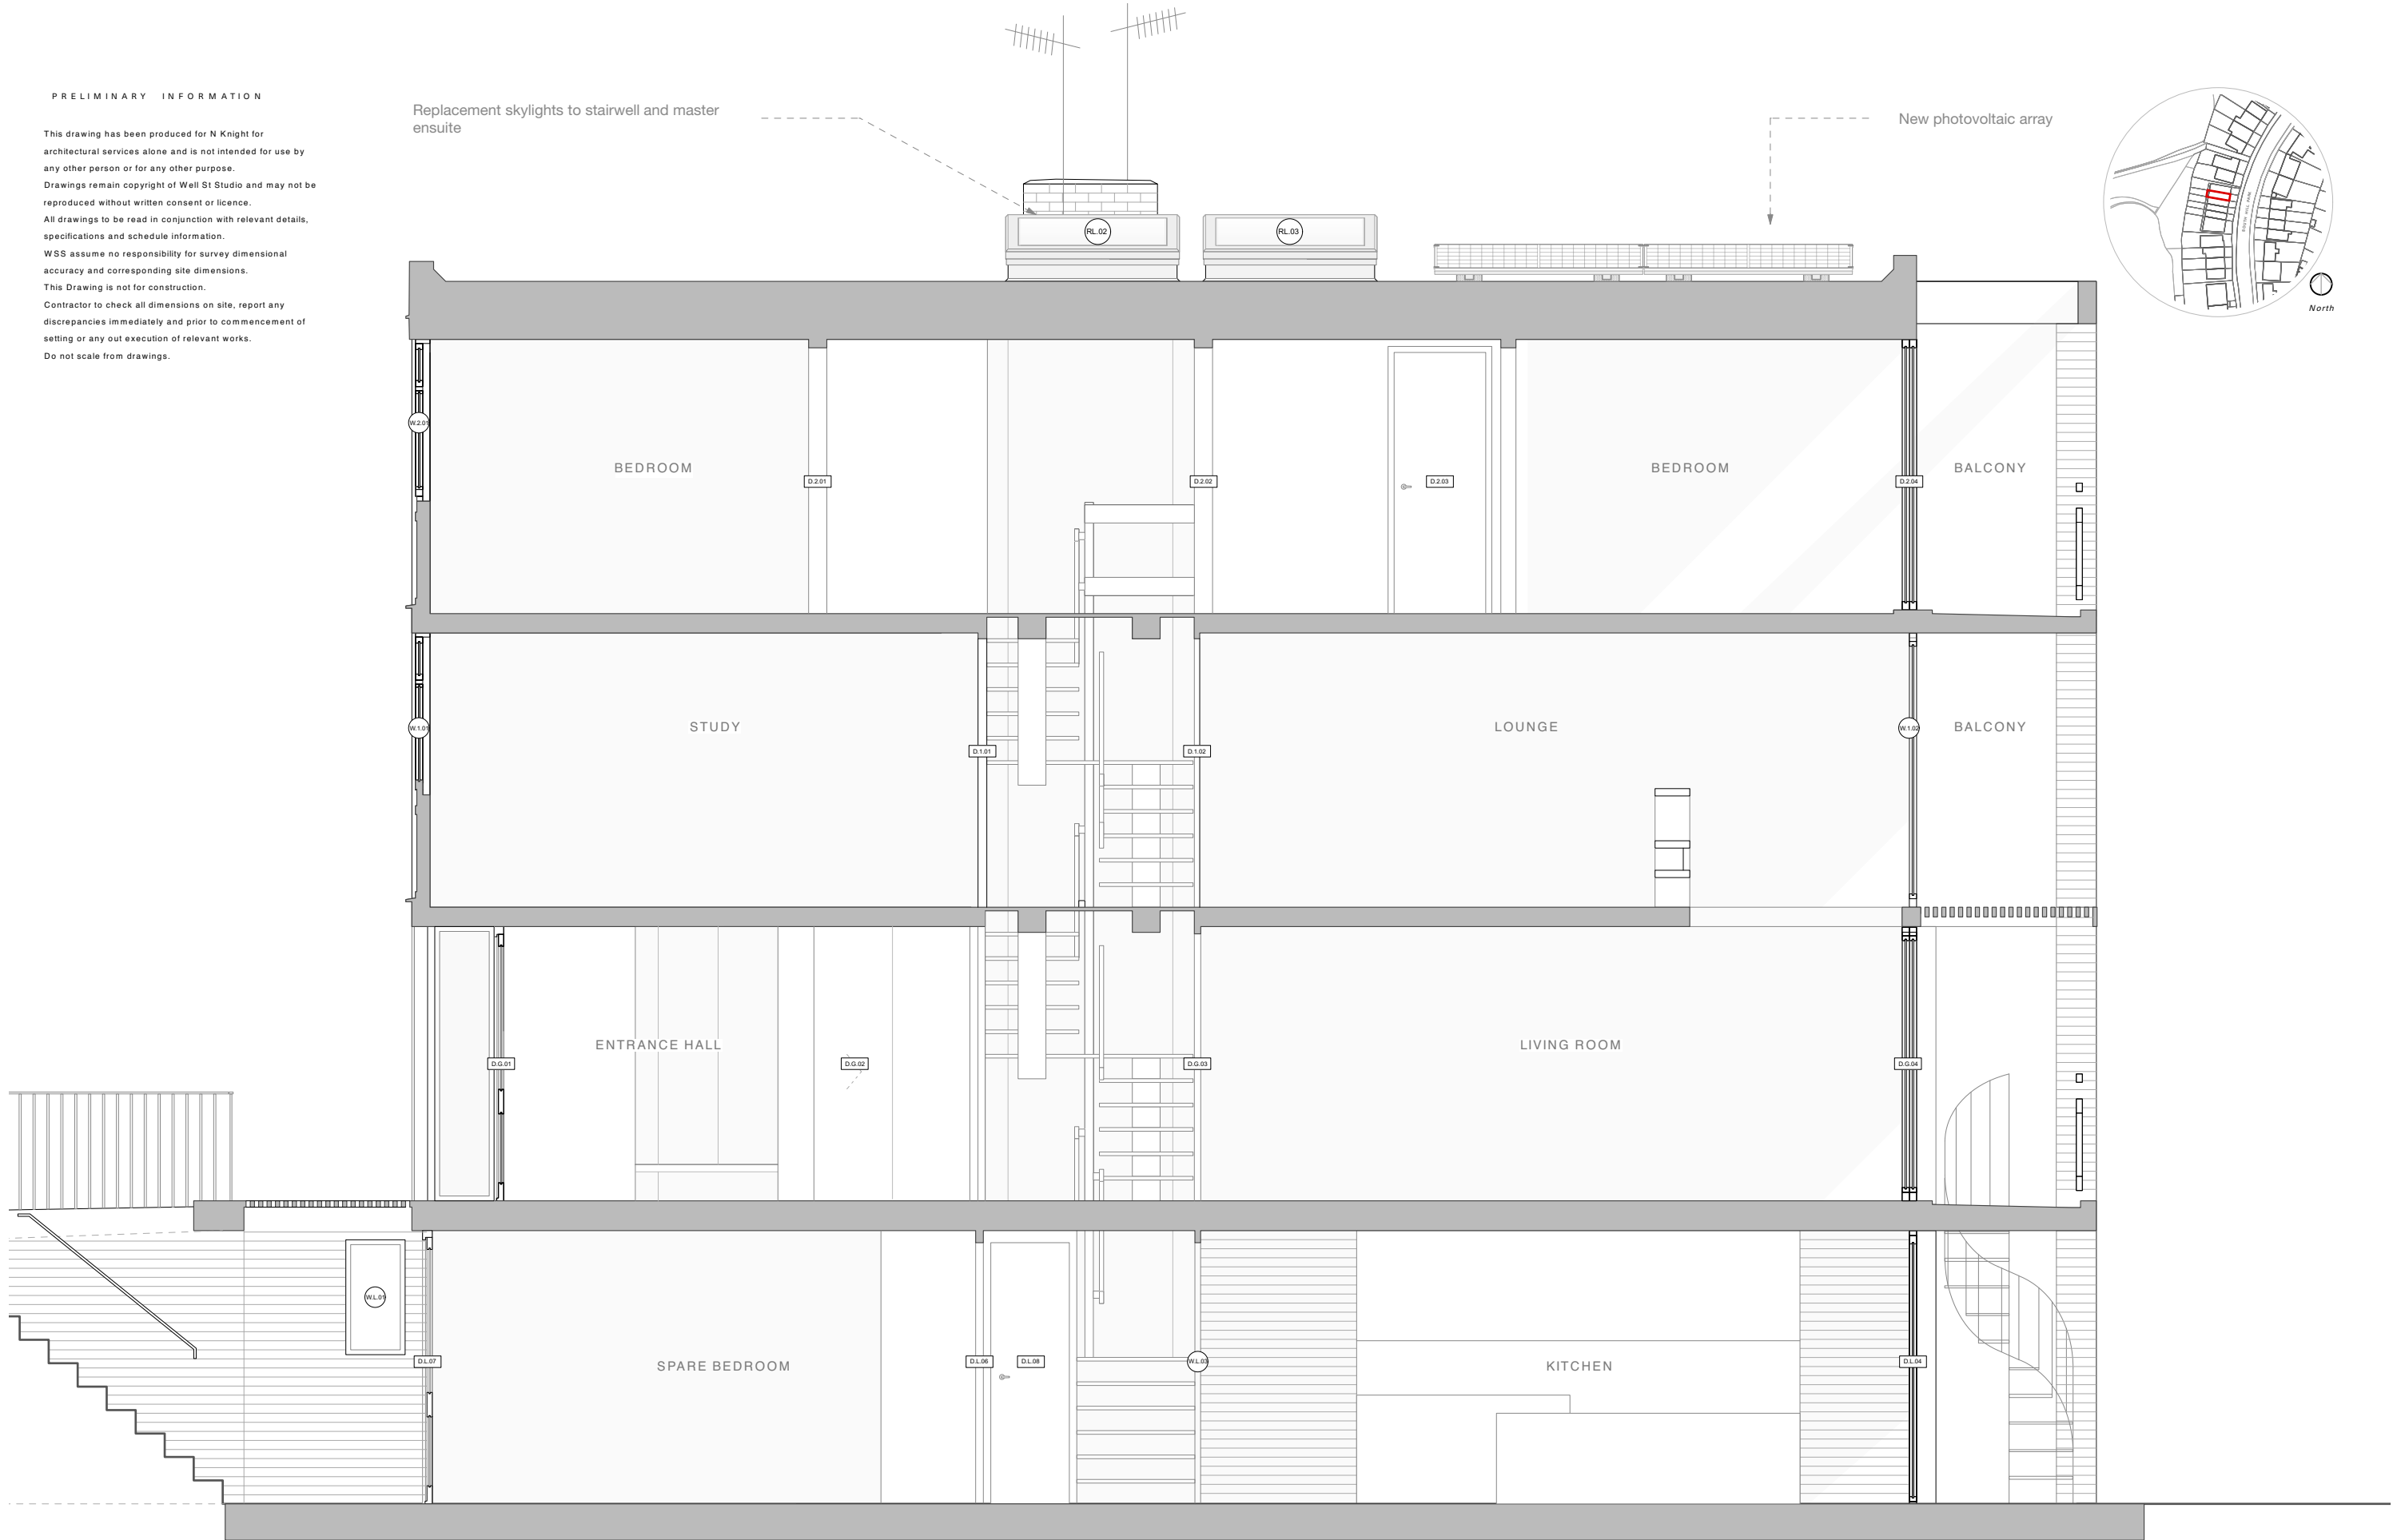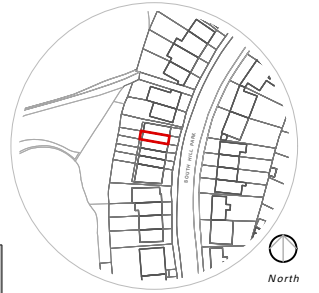

Well St Studio
Architecture & Design


238b, Well St
London E9 6QT

+44 (0)208 432 9521
contact@wellststudio.co.uk
wellststudio.co.uk

Revision History

Rev	Date	Description
Rev A	18.06.24	Revised for planning

Orientation & Scale


 


Project	88 South Hill Park - NW3 2SN
Drawing Title	Section _ As Proposed
Drawing No.	23_SHPII_A_S_20.06

Drawn by	RG
Date	16.06.23
Scale	1:50 @ A3

PRELIMINARY INFORMATION

This drawing has been produced for N Knight for architectural services alone and is not intended for use by any other person or for any other purpose.
 Drawings remain copyright of Well St Studio and may not be reproduced without written consent or licence.
 All drawings to be read in conjunction with relevant details, specifications and schedule information.
 WSS assume no responsibility for survey dimensional accuracy and corresponding site dimensions.
 This Drawing is not for construction.
 Contractor to check all dimensions on site, report any discrepancies immediately and prior to commencement of setting or any out execution of relevant works.
 Do not scale from drawings.

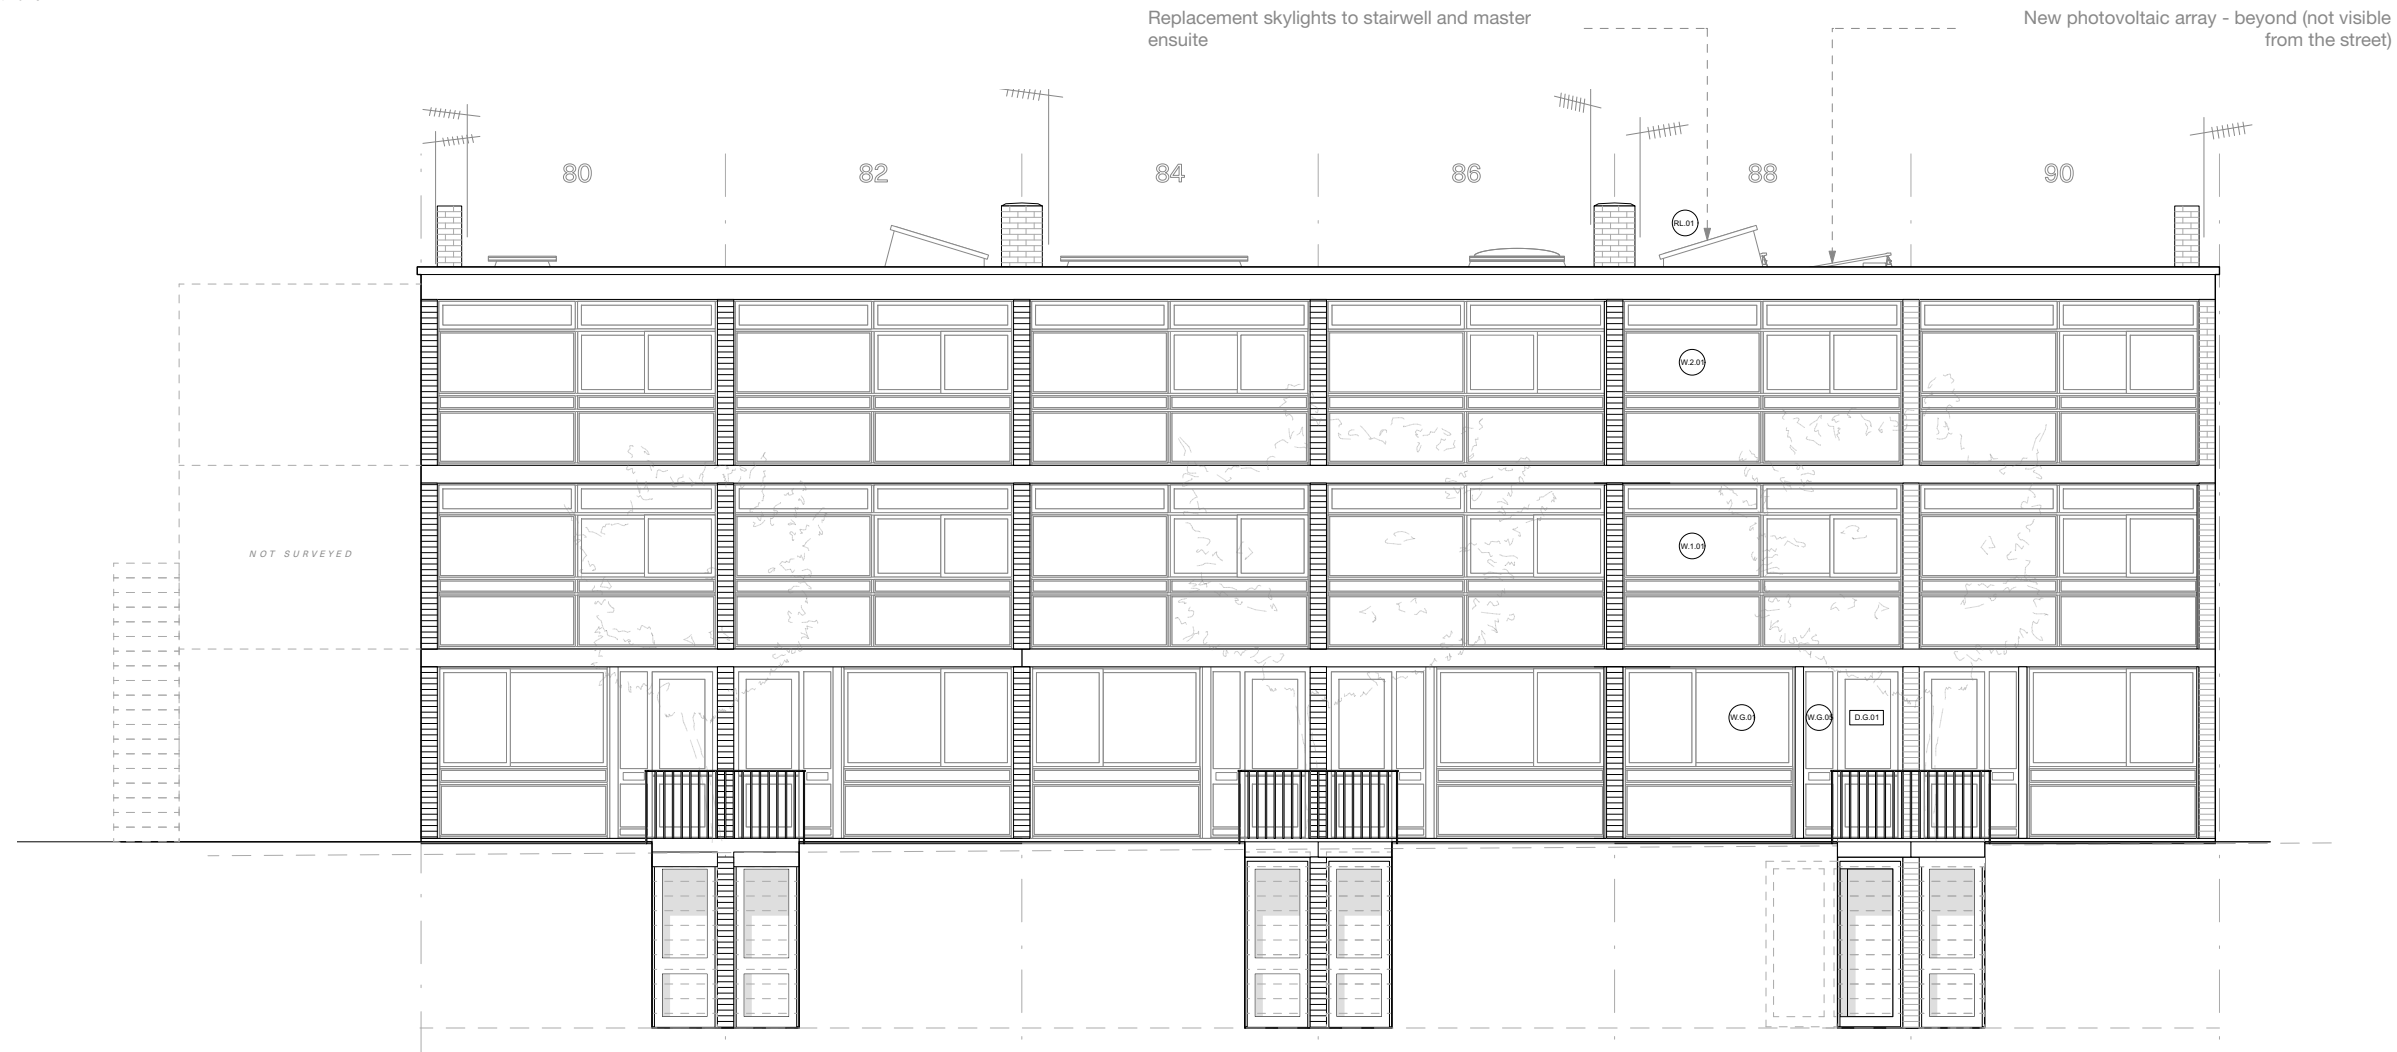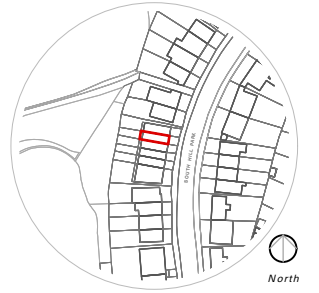


Front / East Elevation - As Proposed 1:100

Well St Studio
 Architecture & Design

238b, Well St
 London E9 6QT
 +44 (0)208 432 9521
 contact@wellststudio.co.uk
 wellststudio.co.uk

Revision History
 Rev Date Description

Orientation & Scale


 


Project 88 South Hill Park - NW3 2SN
 Drawing Title Front Elevation _ As Proposed
 Drawing No. 23_SHPII_A_E_20.01

Drawn by RG
 Date 16.06.23
 Scale 1:100 @ A3

PRELIMINARY INFORMATION

This drawing has been produced for N Knight for architectural services alone and is not intended for use by any other person or for any other purpose.
 Drawings remain copyright of Well St Studio and may not be reproduced without written consent or licence.
 All drawings to be read in conjunction with relevant details, specifications and schedule information.
 WSS assume no responsibility for survey dimensional accuracy and corresponding site dimensions.
 This Drawing is not for construction.
 Contractor to check all dimensions on site, report any discrepancies immediately and prior to commencement of setting or any out execution of relevant works.
 Do not scale from drawings.

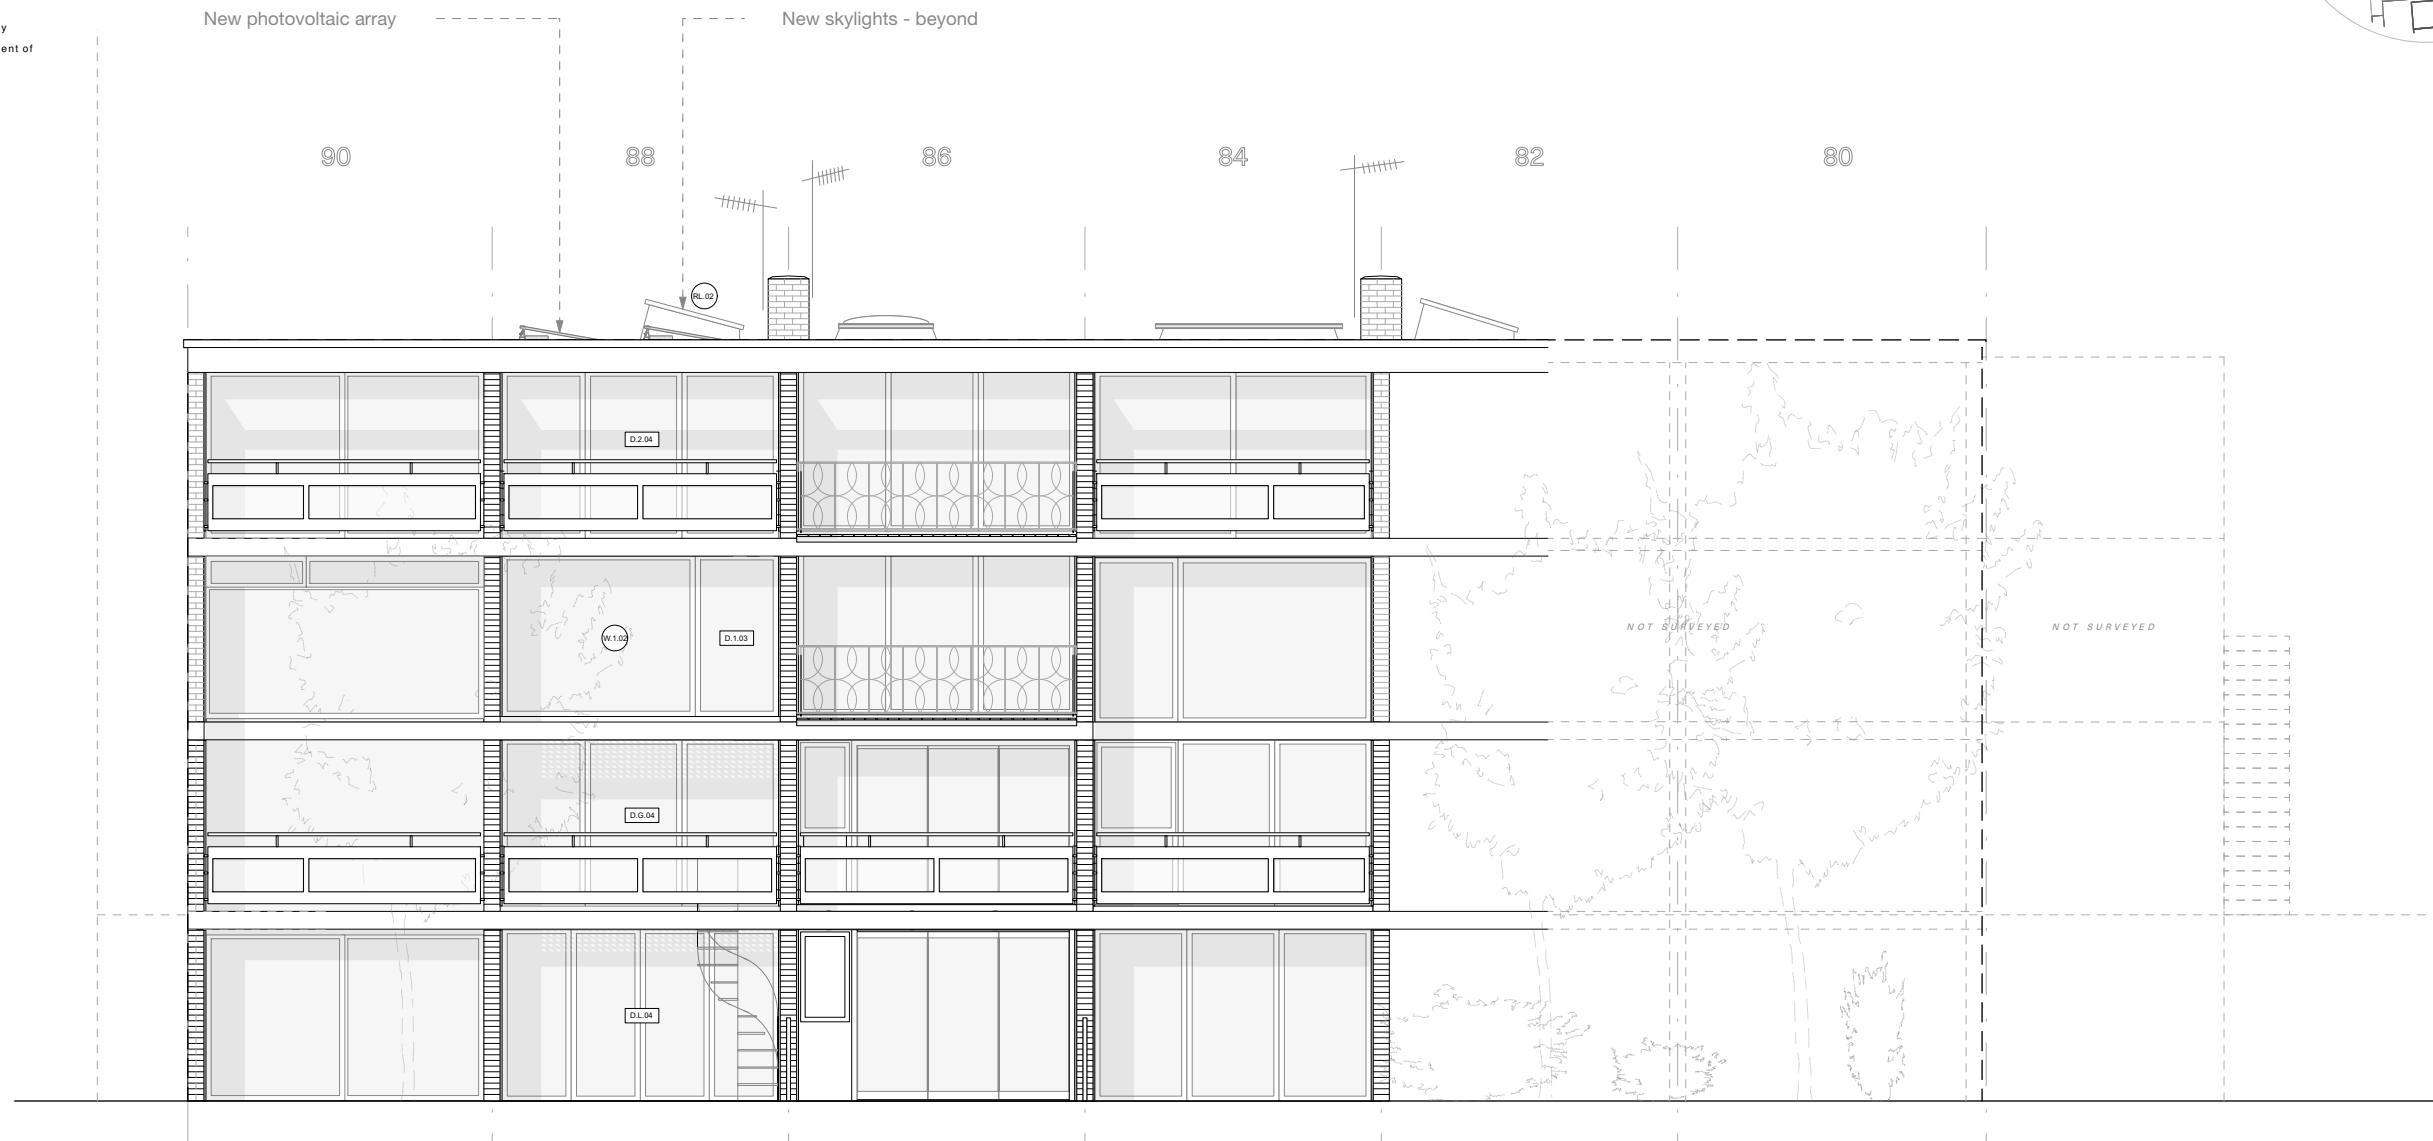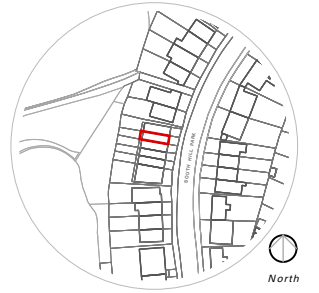


Rear / West Elevation - As Proposed 1:100

Well St Studio
 Architecture & Design

238b, Well St
 London E9 6QT
 +44 (0)208 432 9521
 contact@wellststudio.co.uk
 wellststudio.co.uk

Revision History
 Rev Date Description

Orientation & Scale

 

Project 88 South Hill Park - NW3 2SN
 Drawing Title Rear Elevation _ As Proposed
 Drawing No. 23_SHPII_A_E_20.02

Drawn by RG
 Date 16.06.23
 Scale 1:100 @ A3