


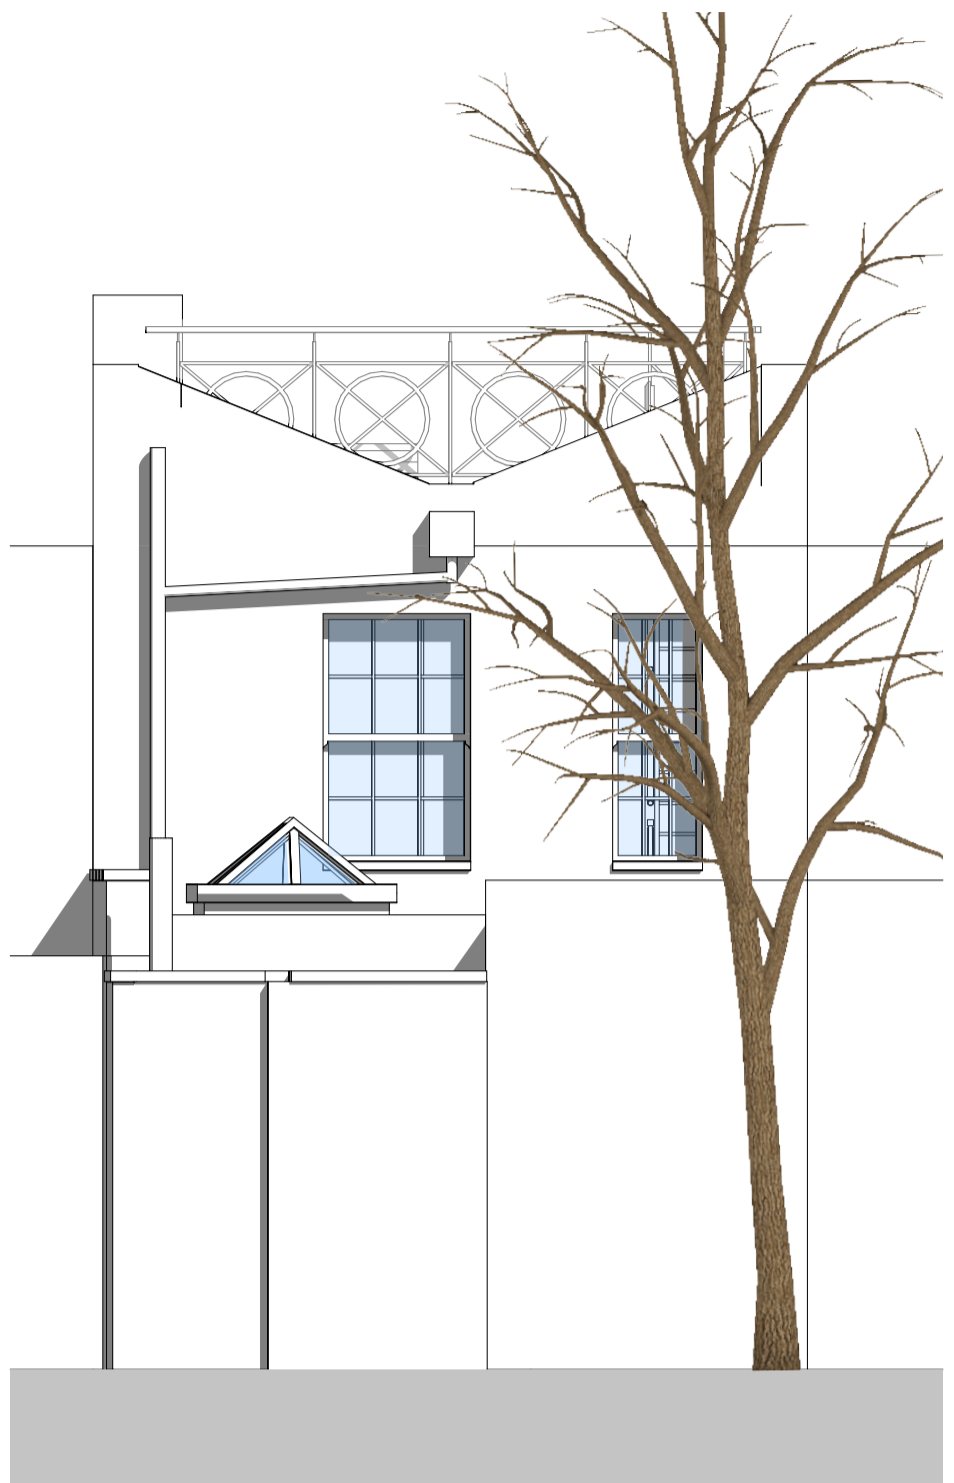

1 Proposed Street Elevation
SCALE 1:50



2 Proposed Rear Elevation
SCALE 1:50



3 Proposed Street View

3 Fortess Grove

Kentish Town, London, NW5
K. Achrafie and J. Kruczkowski

Proposed Front and Rear Elevation - 302 P02

10th June 2024