



Green Roof Plan
1 : 20

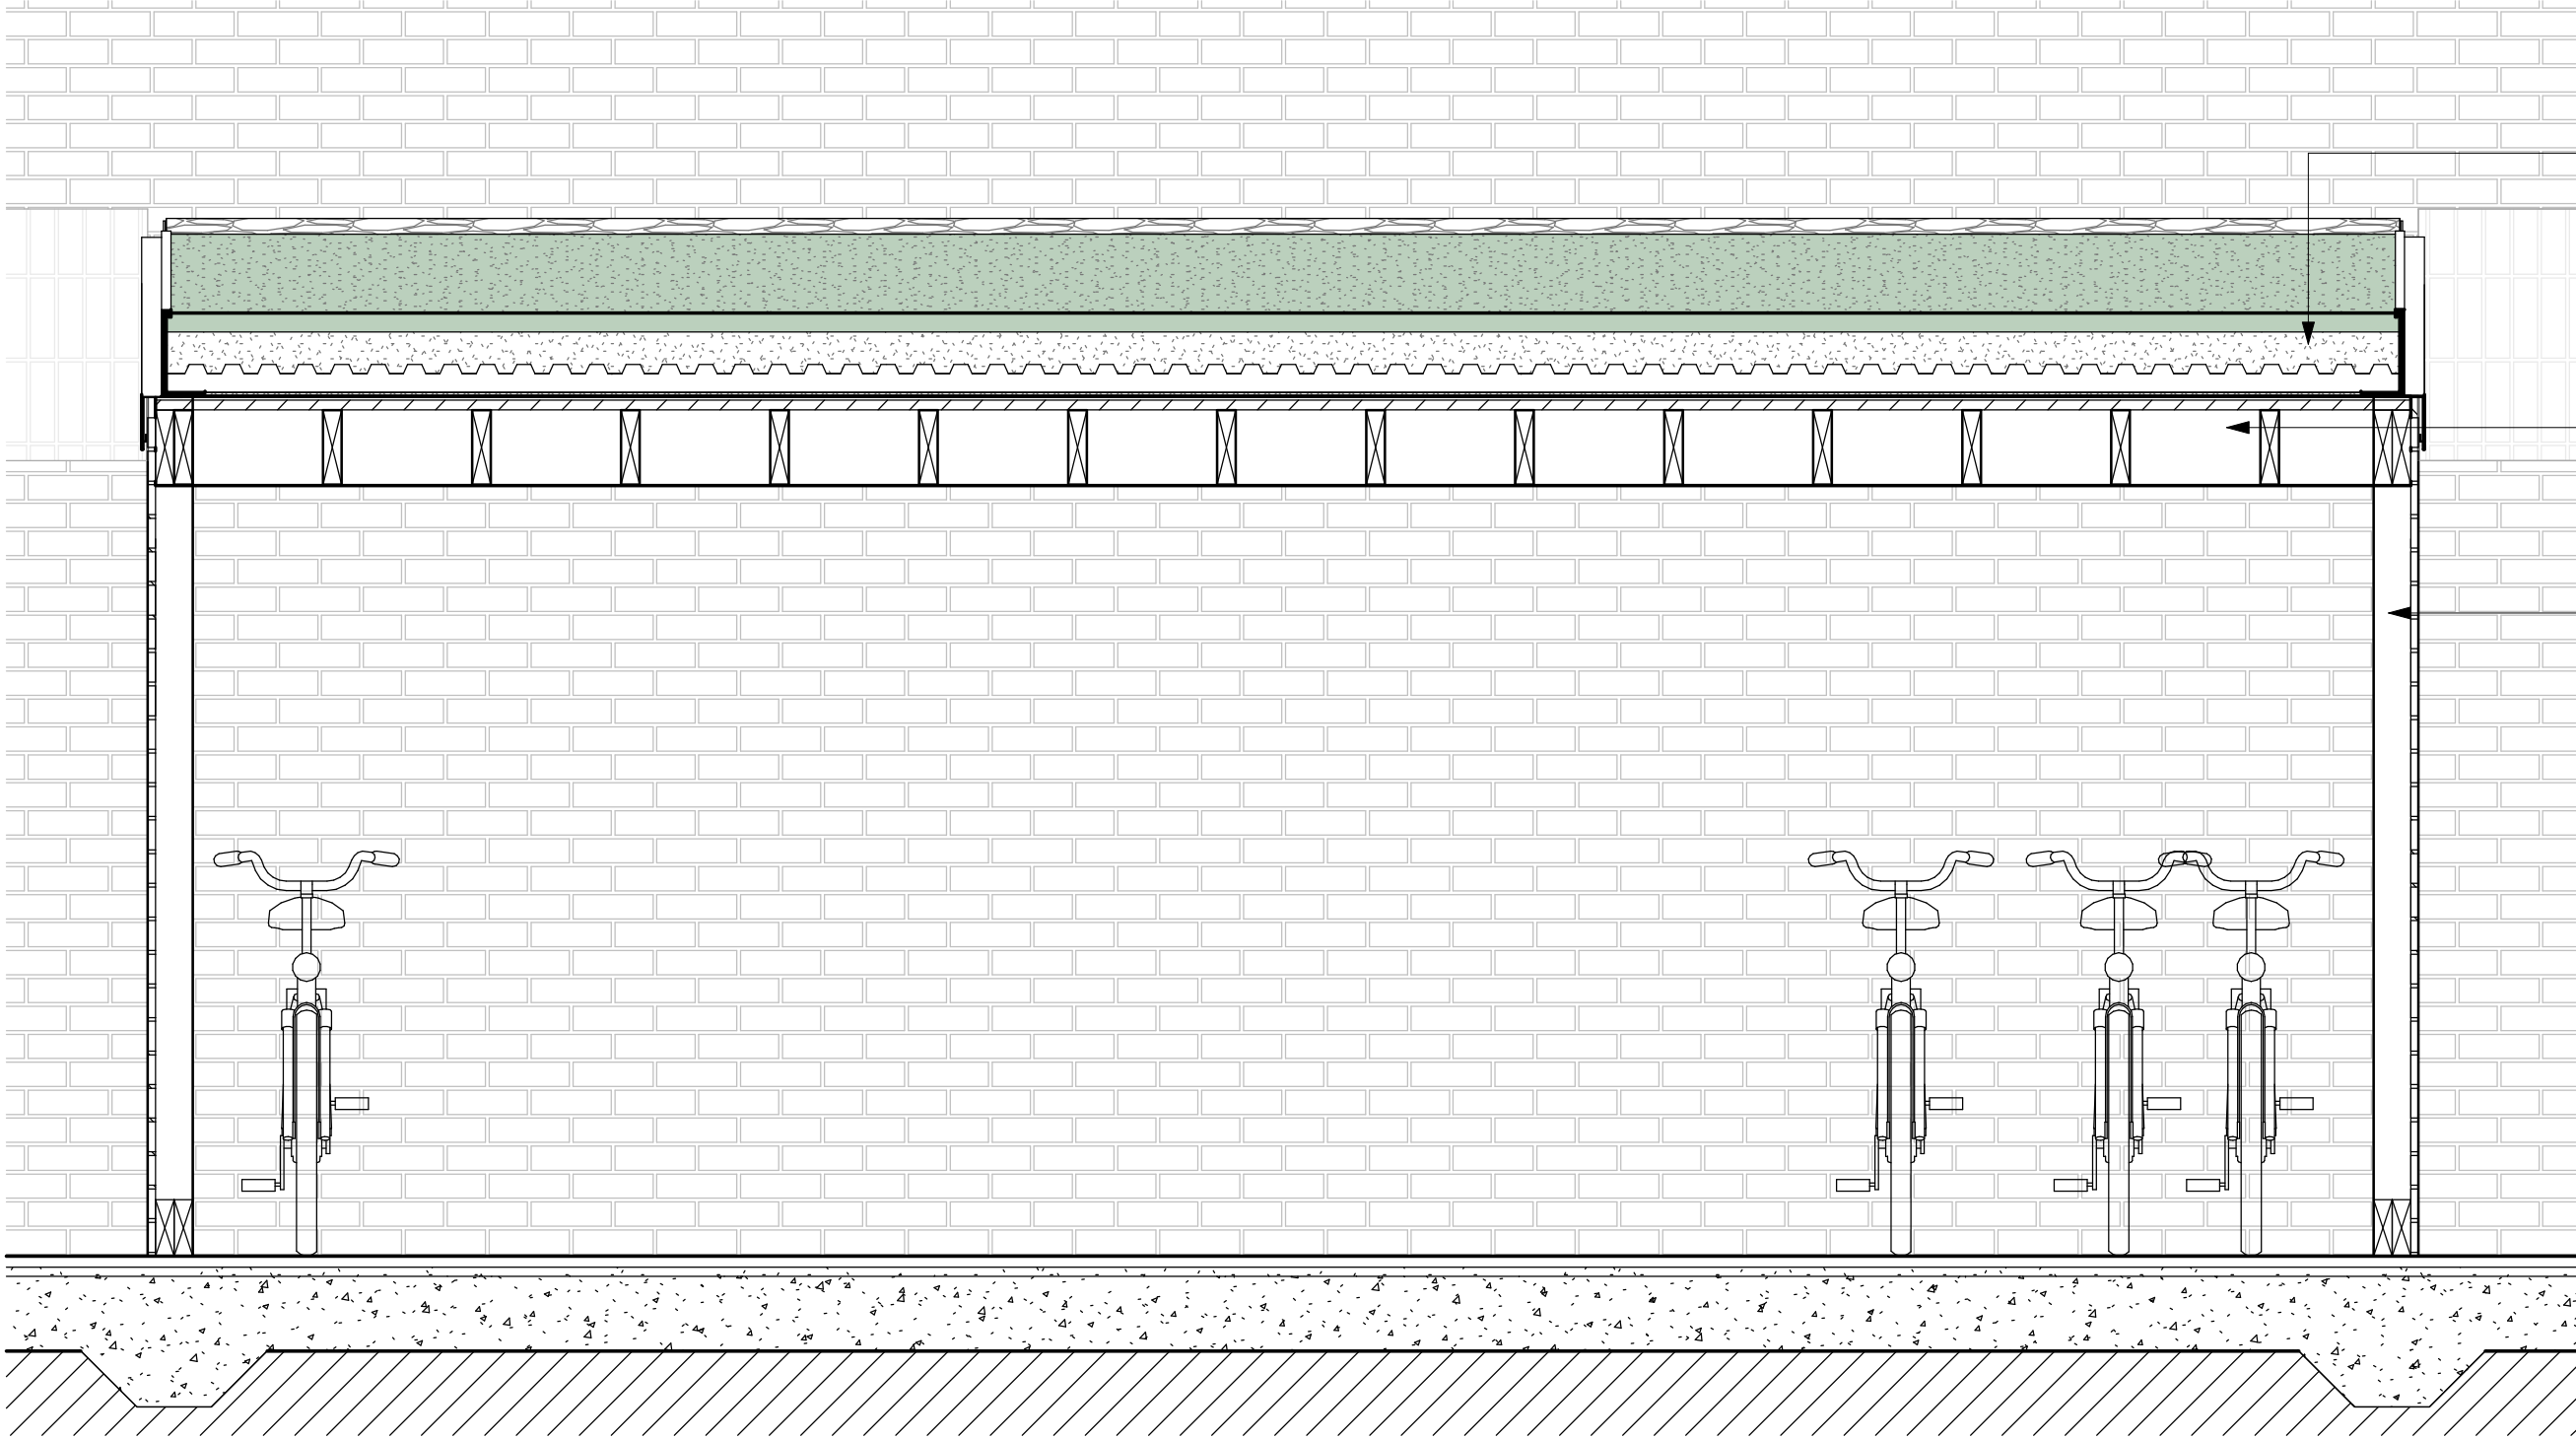

27-008 - Green Roof section
1 : 20

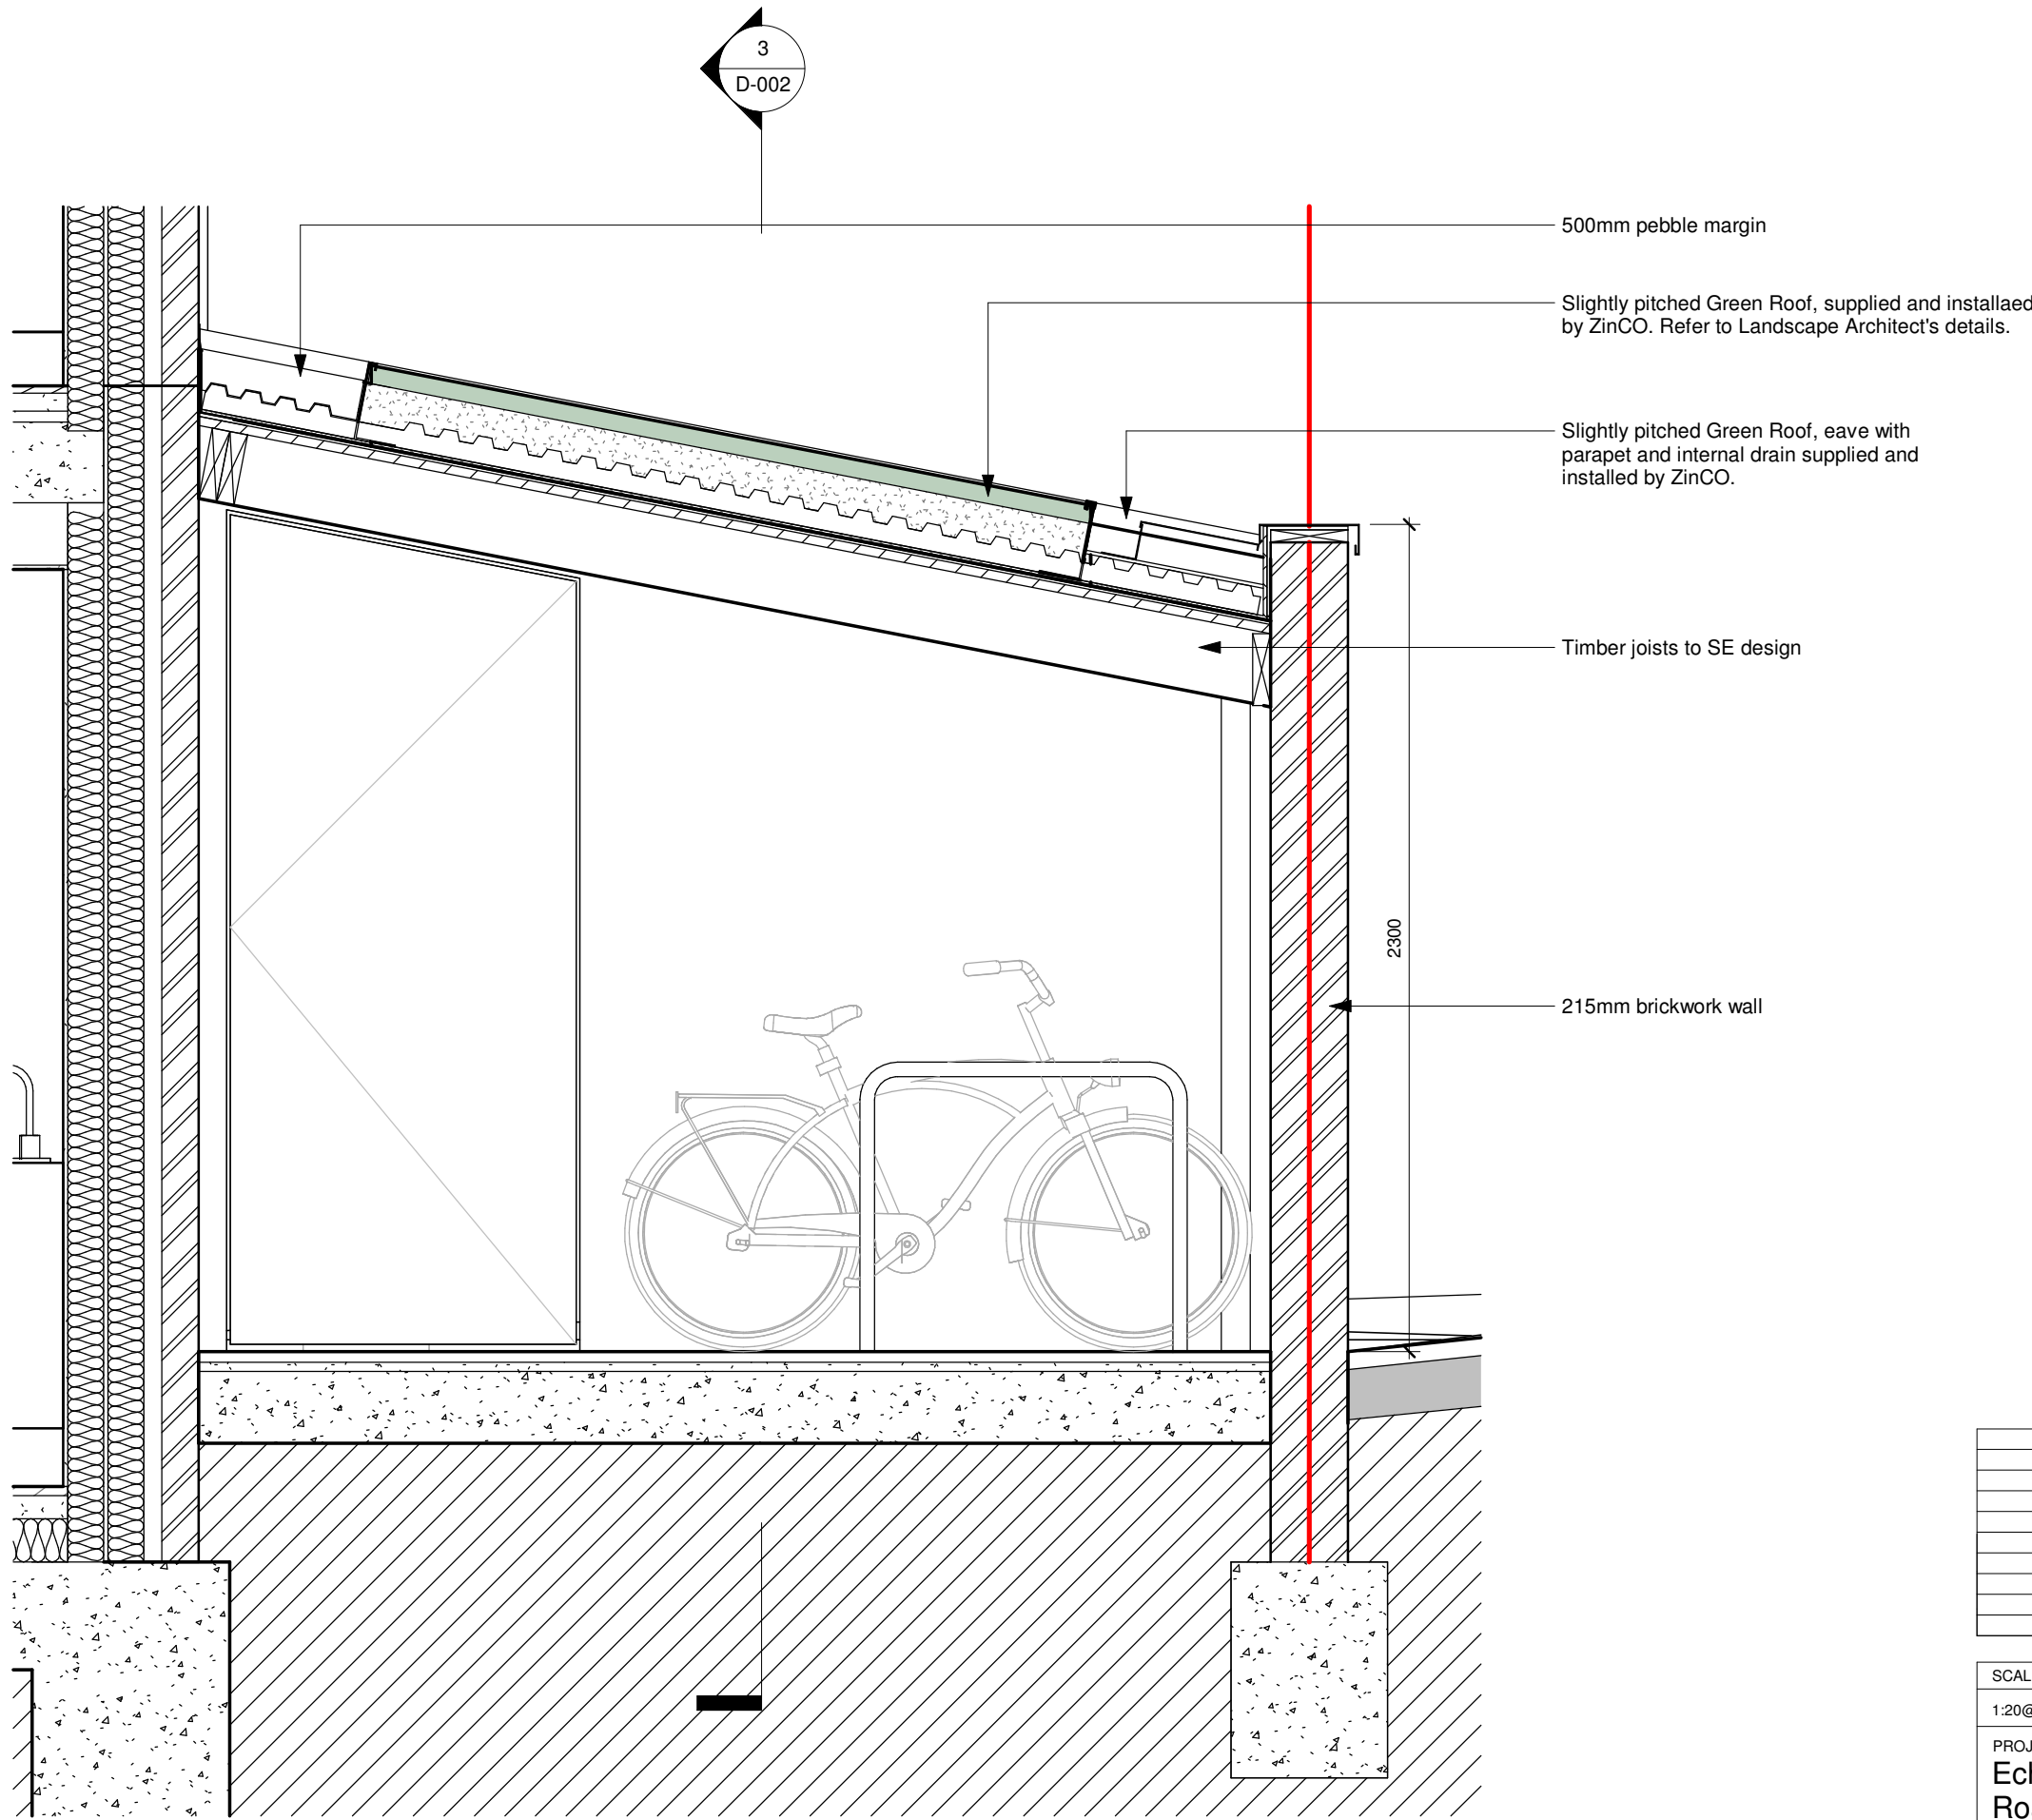

Green Roof Section
1 : 20



A	Planning Condition discharge	SR	26.06.2024		
REV	NOTE	DRN	DATE		
SCALE	DATE	DRN	CHK		
1:20@A1	26.04.2024	AG	MH		
PROJECT					
Echo House, 1 Narcissus Road, London, NW6 1NE					
DRAWING					
Planning Condition No 8 - Green Roof Detail					
bubble architects					
STUDIO 205 THE BUSWORKS 39-41 NORTH ROAD LONDON N7 9DP WWW.BUBBLEARCHITECTS.CO.UK					
JOB NO	DRAWING NO	REV			
024014	X-DD-D-002	A			