



**Existing Level 02 Plan**

1 : 100

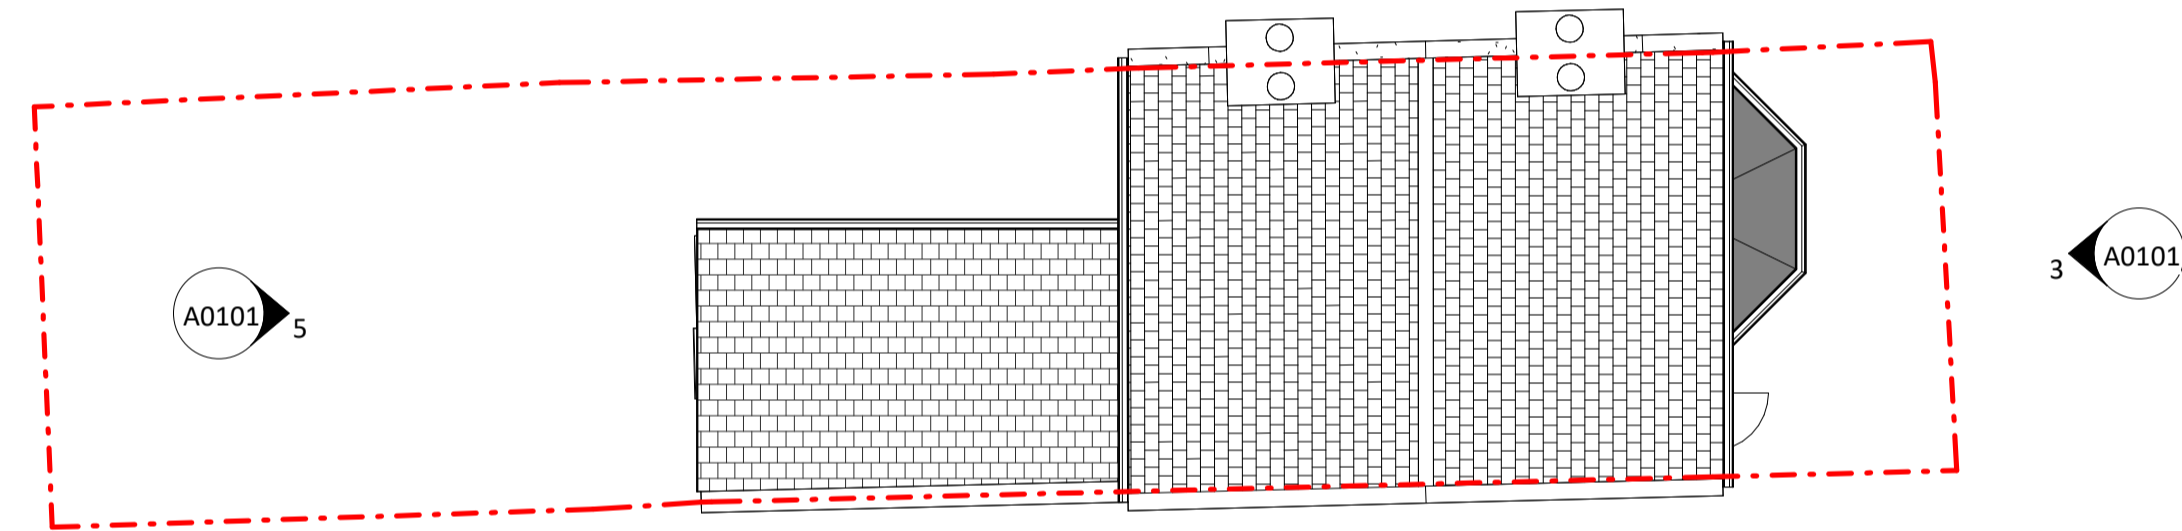


**Existing Roof Level Plan**

1 : 100

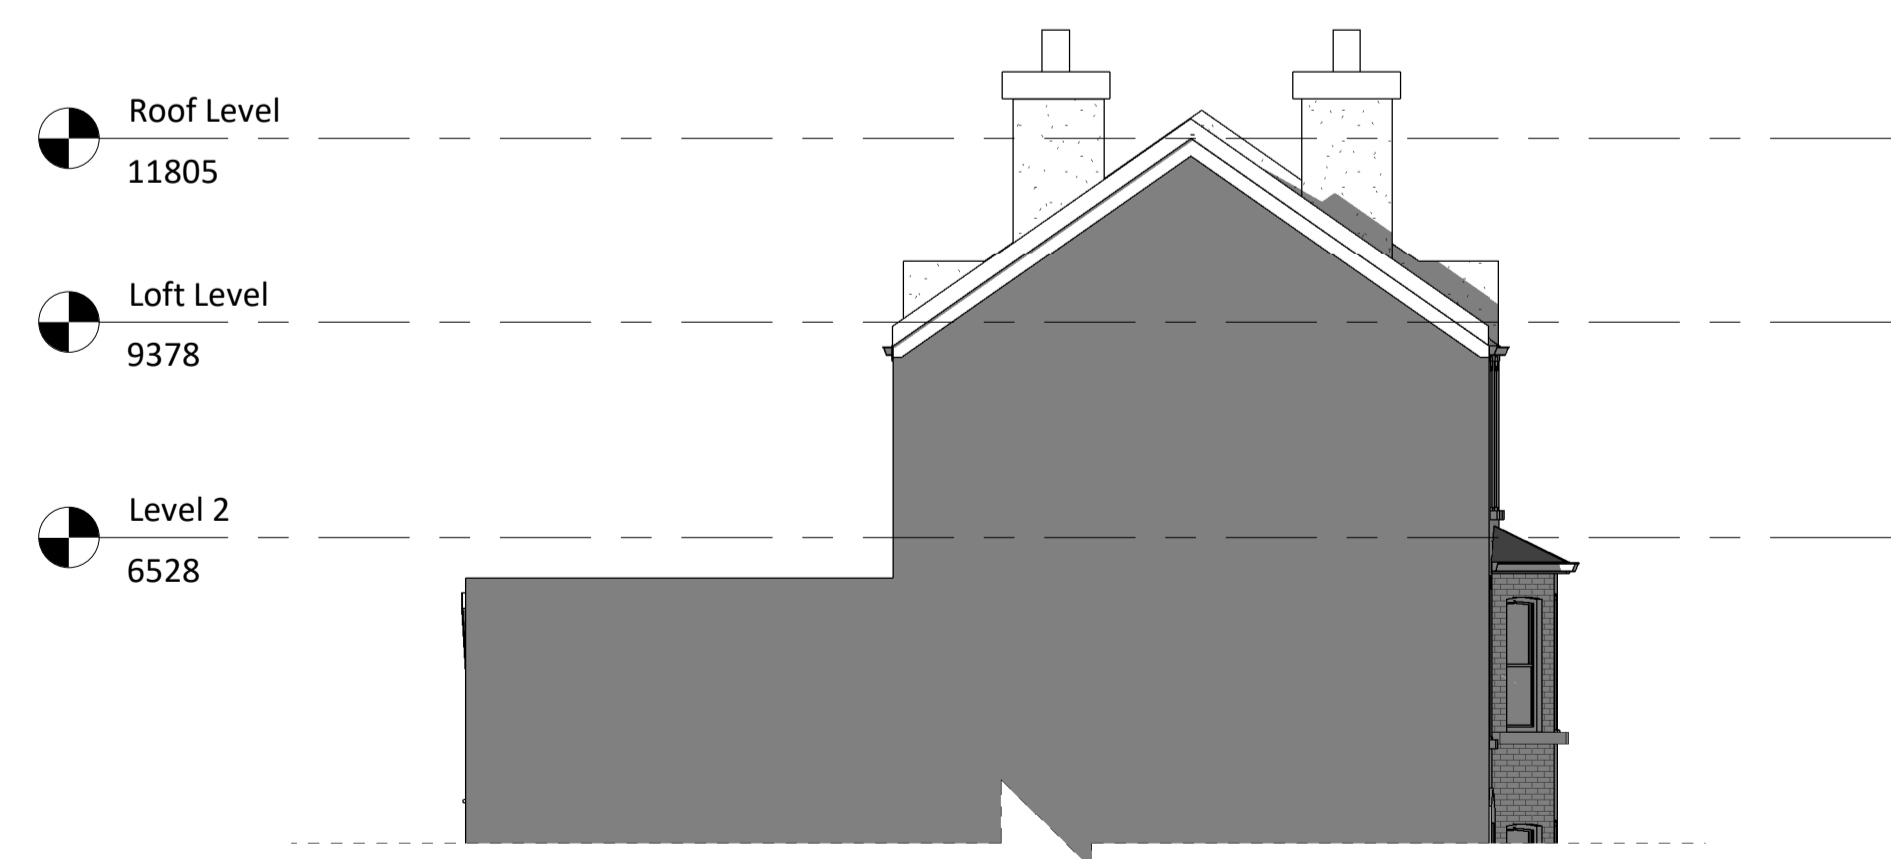

**Existing South Facing Elevation**

1 : 100

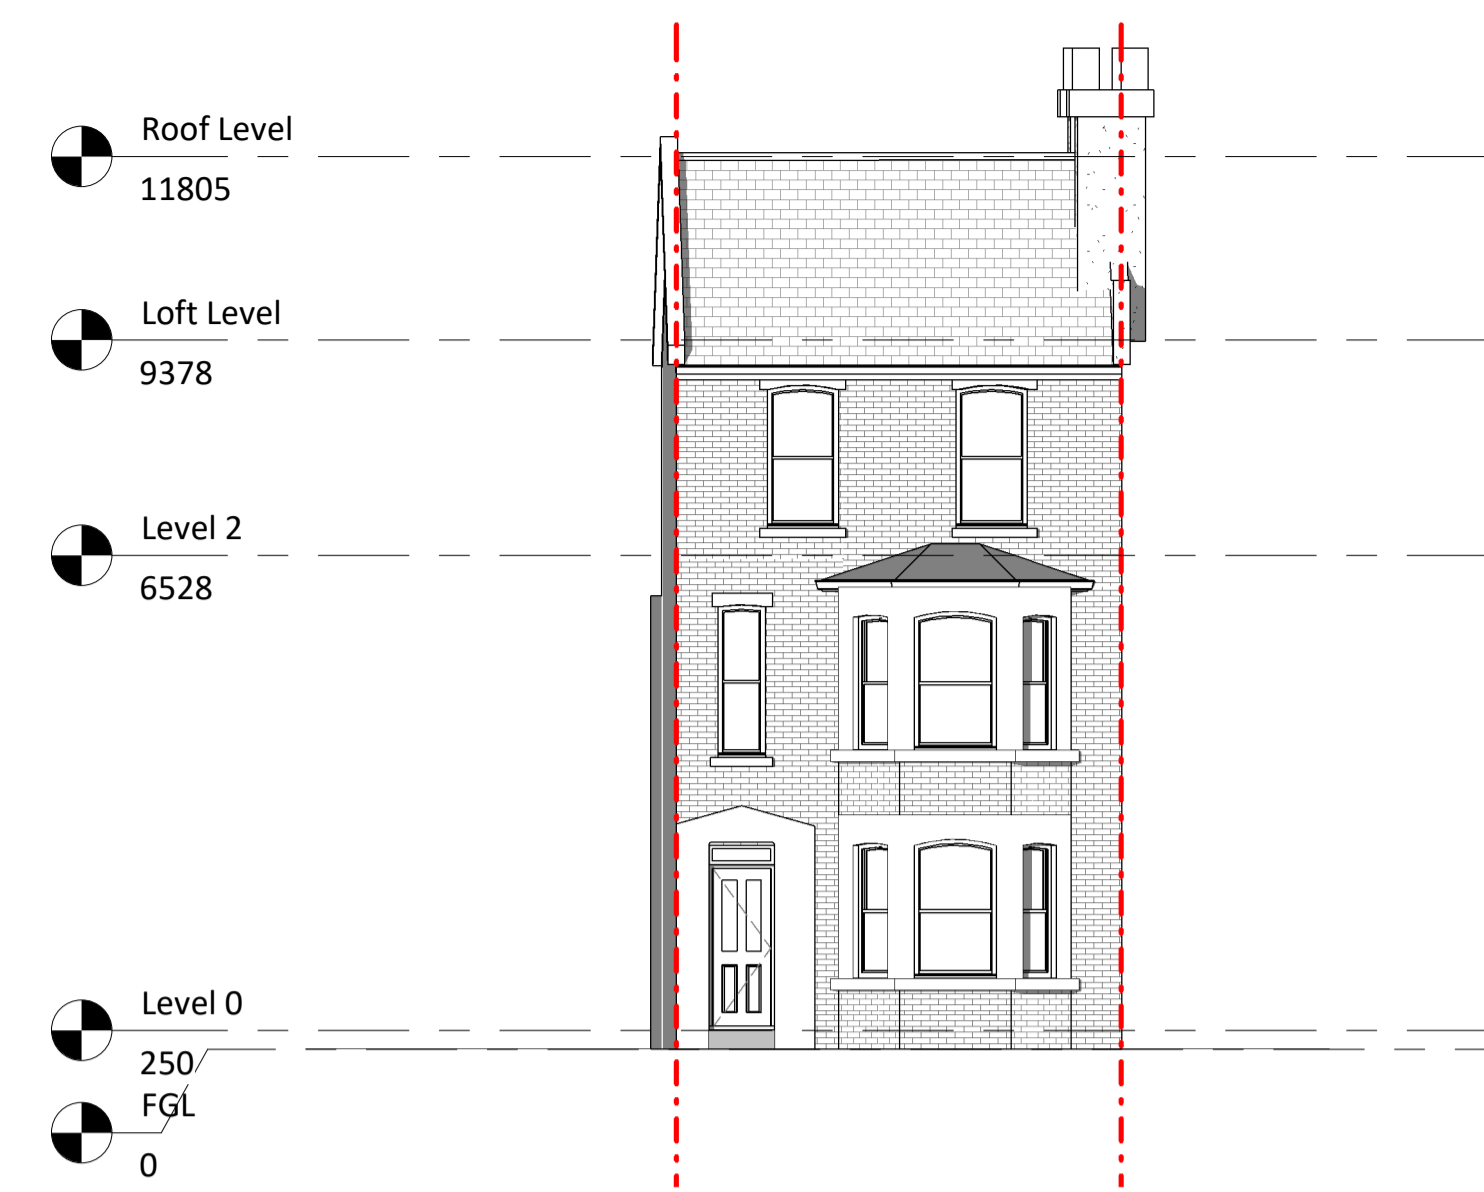


**Existing Front Elevation**

1 : 100



**Existing North Facing Elevation**

1 : 100

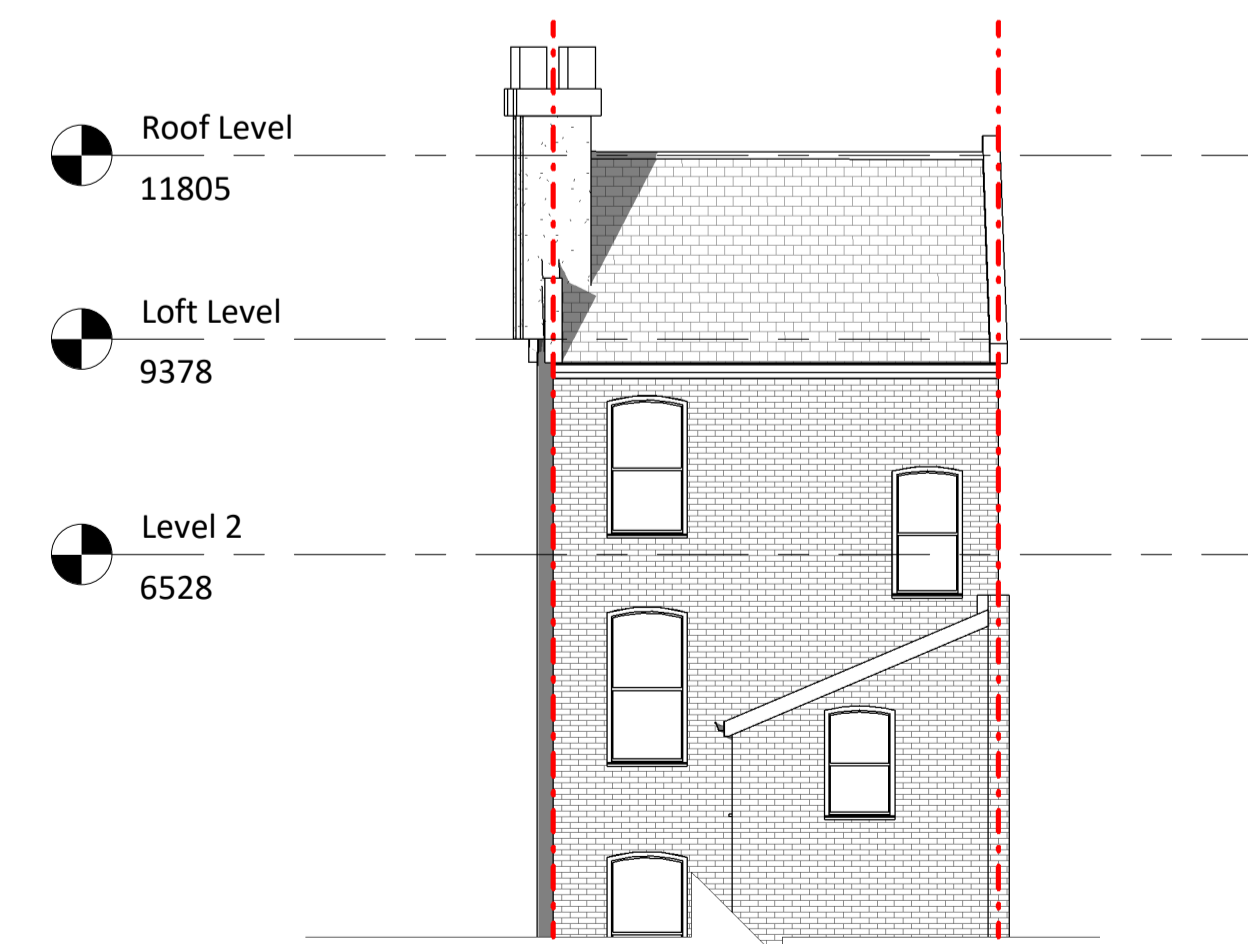

**Existing Rear Elevation**

1 : 100

**NOTES:**

The drawing is meant for planning purposes only and is not intended to be used as a construction drawing.  
 All proposed materials will be chosen to closely match the existing materials unless otherwise stated.

**ARCHITECTURE** / everything

T: 07585 857615  
 E: architectureandeverything@gmail.com

**Burghley Road**


87 Burghley Road  
 London  
 NW5 1UH  
 Shane Snow

Project no.  
 AE\_1086

Revision		
No.	Description	Date
1	Planning v01	28.06.2024

Scale @A1

1 : 100

 


Drawing:

GA Drawings  
 Existing


Drawing Number:

**A0101**

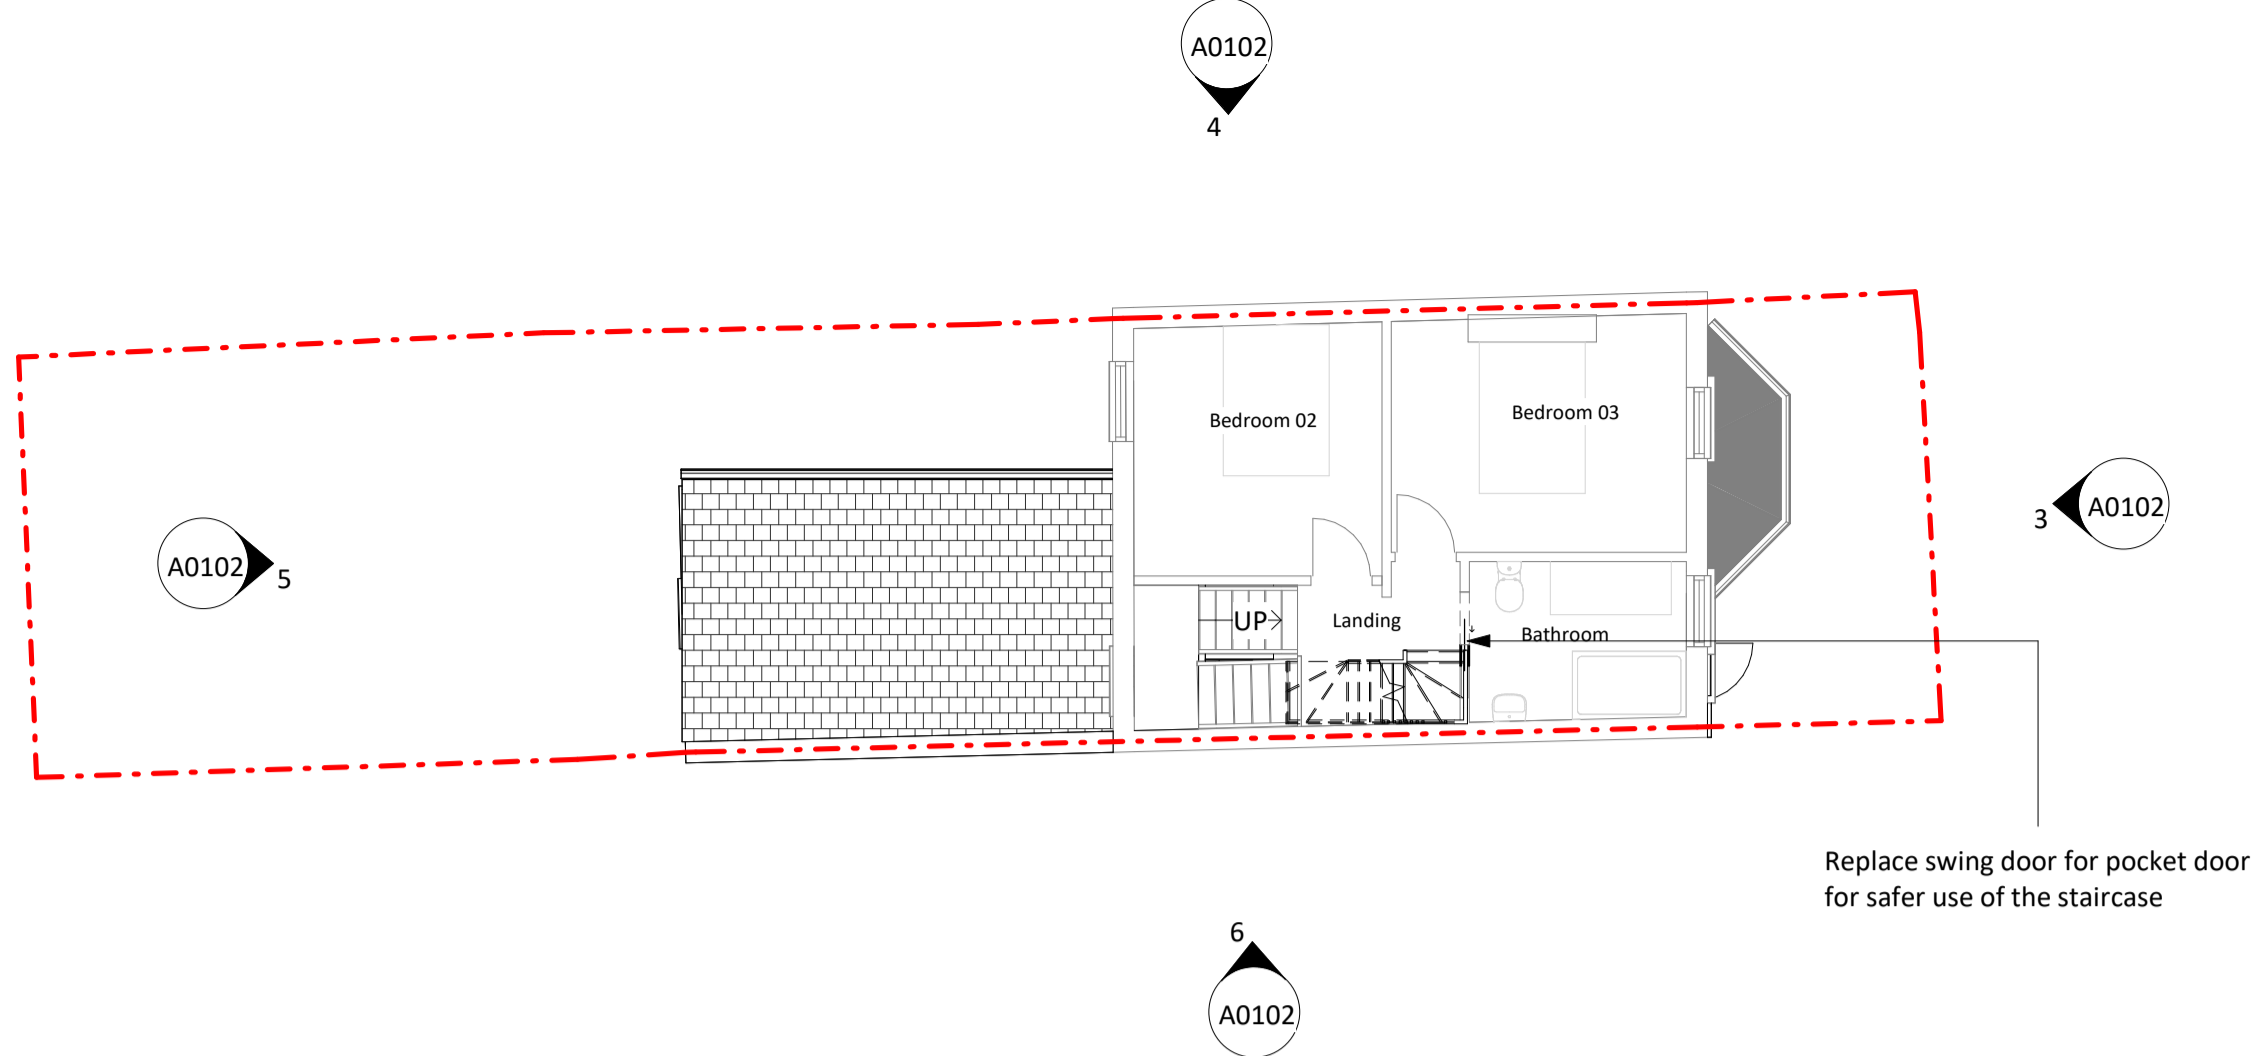


**Proposed Level 02 Plan**

1 : 100

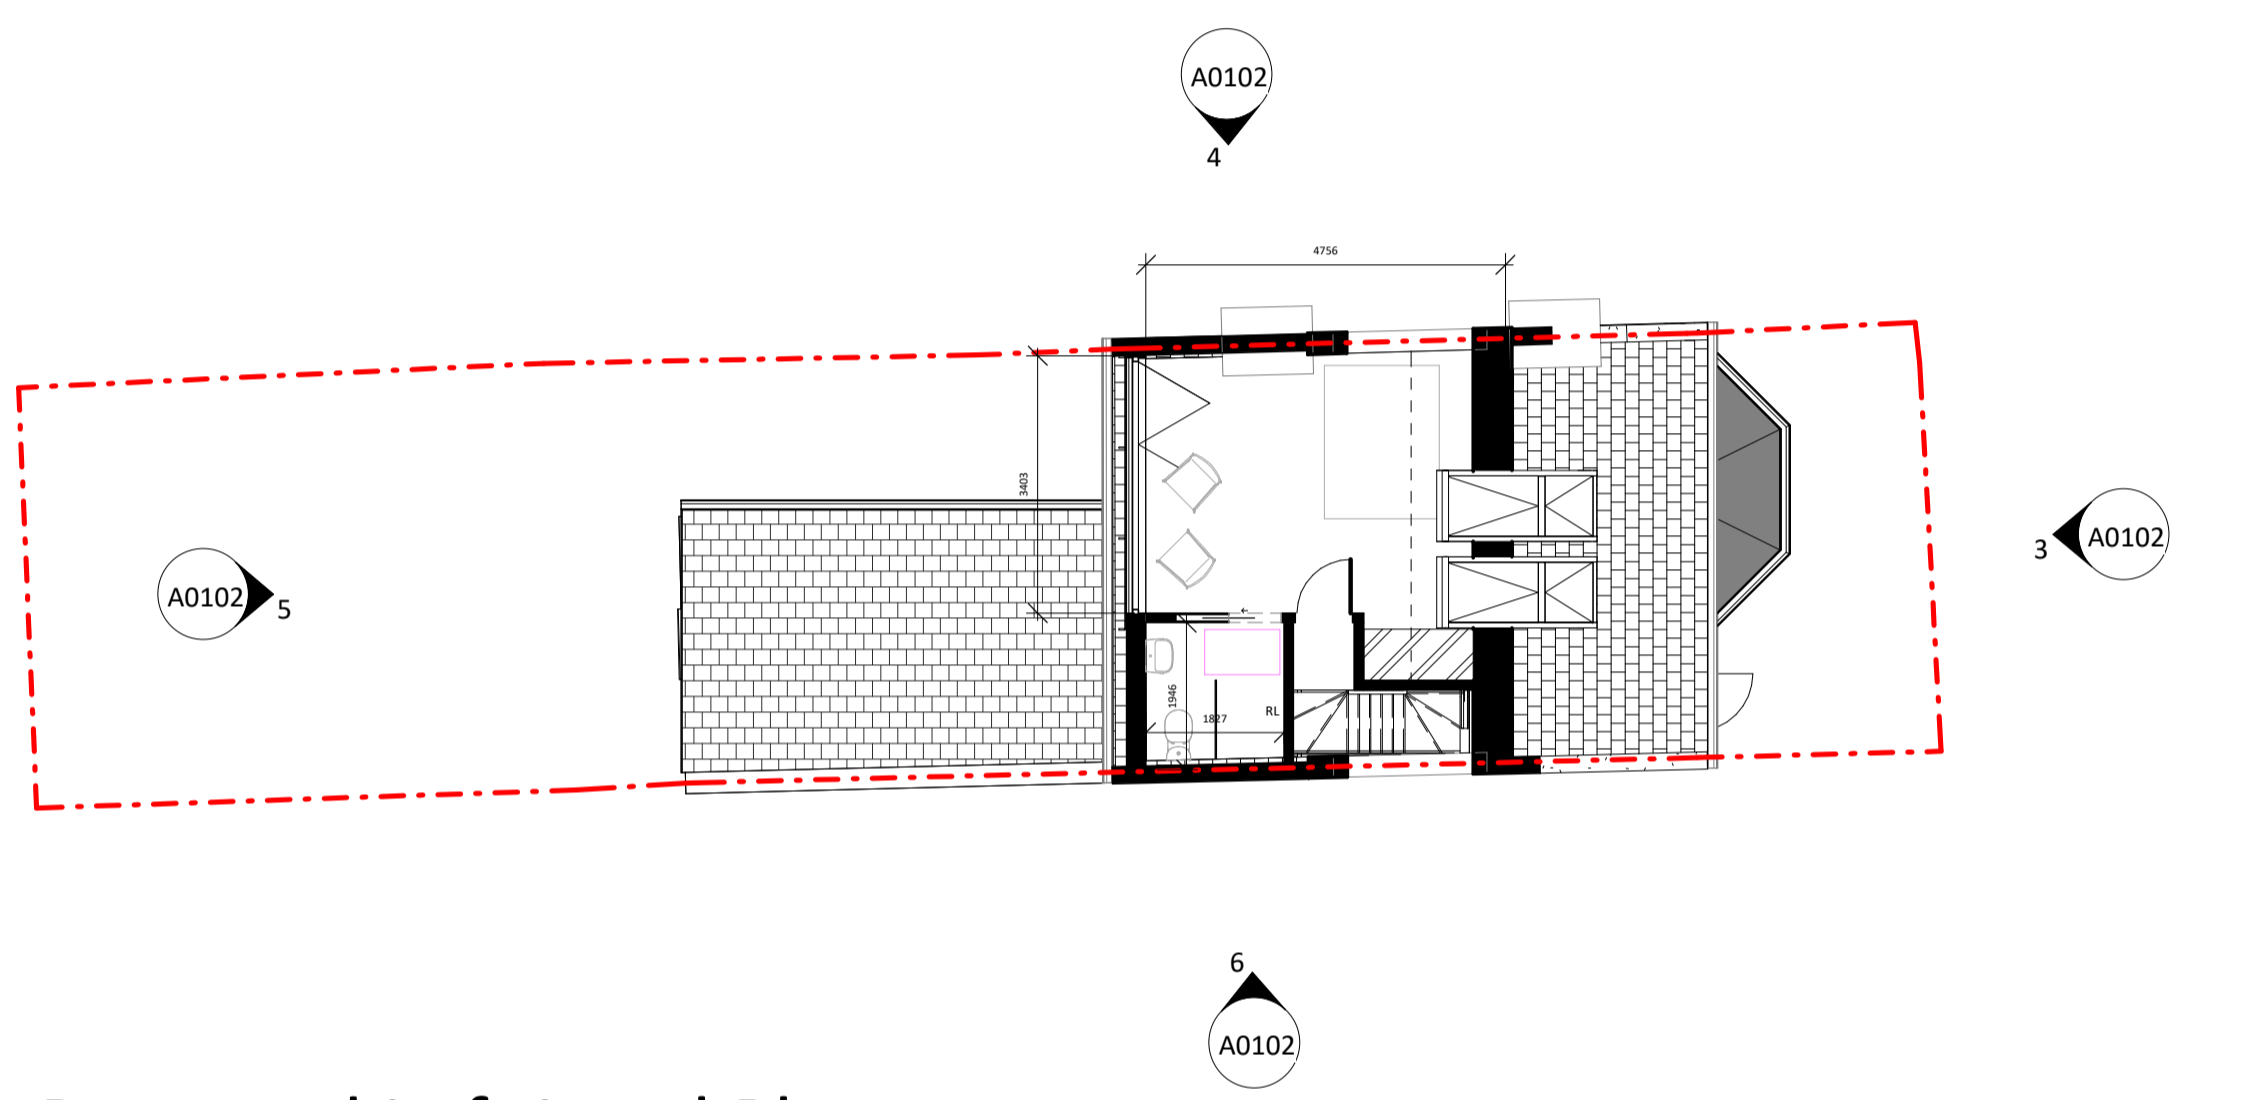


**Proposed Loft Level Plan**

1 : 100

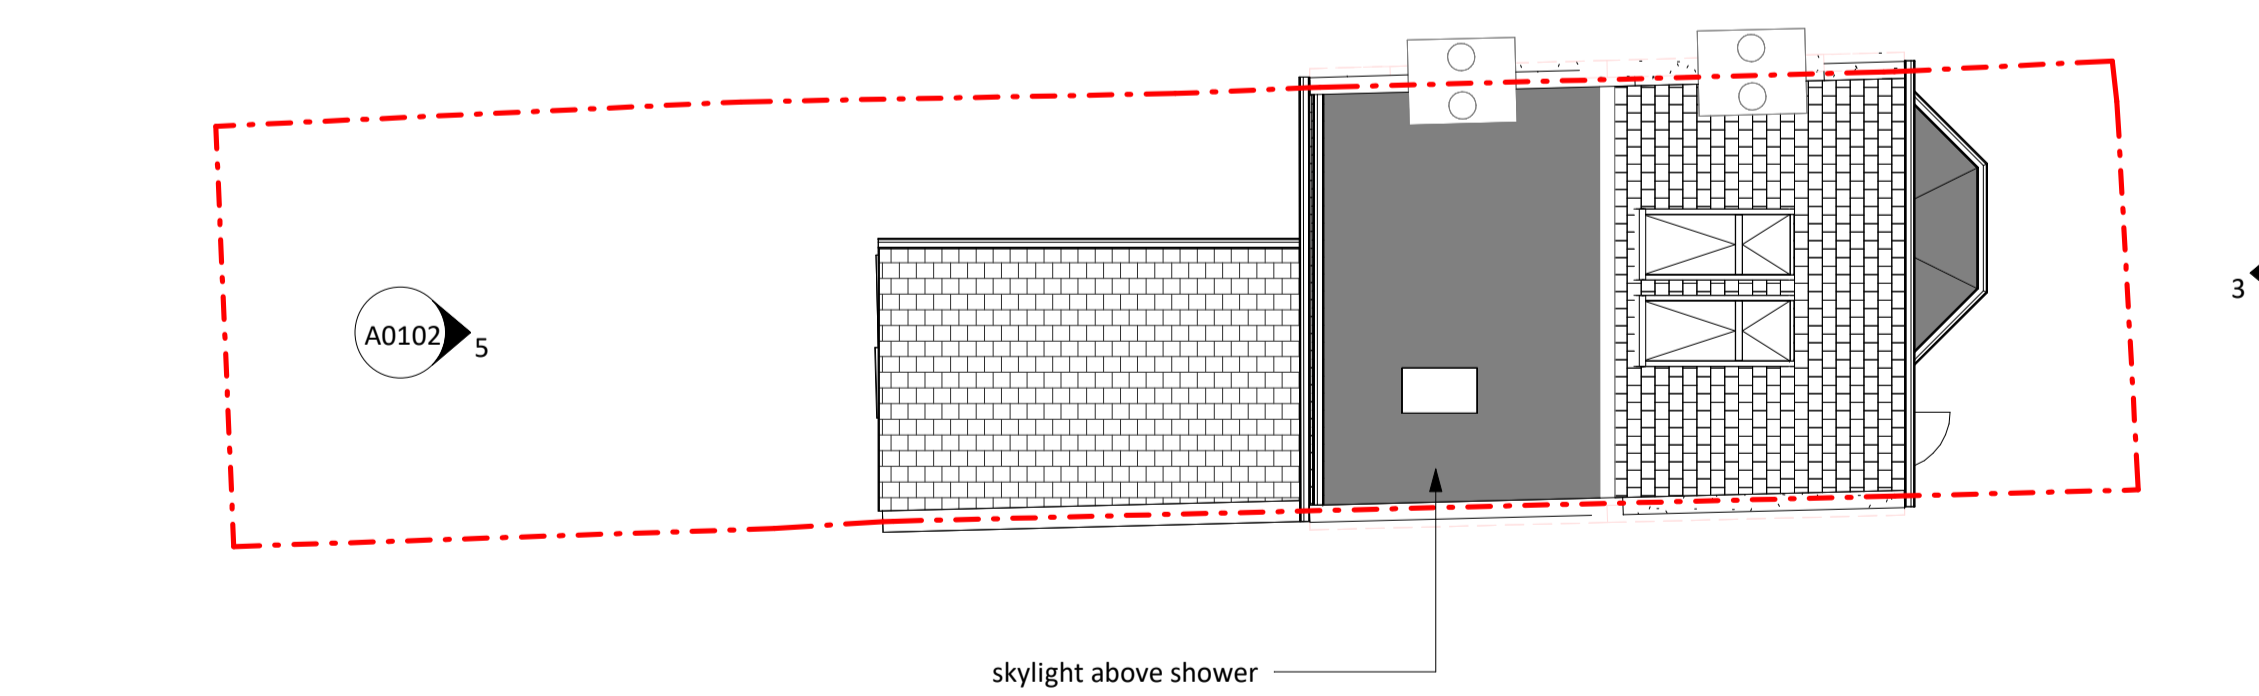

**Proposed Roof Level Plan**

1 : 100

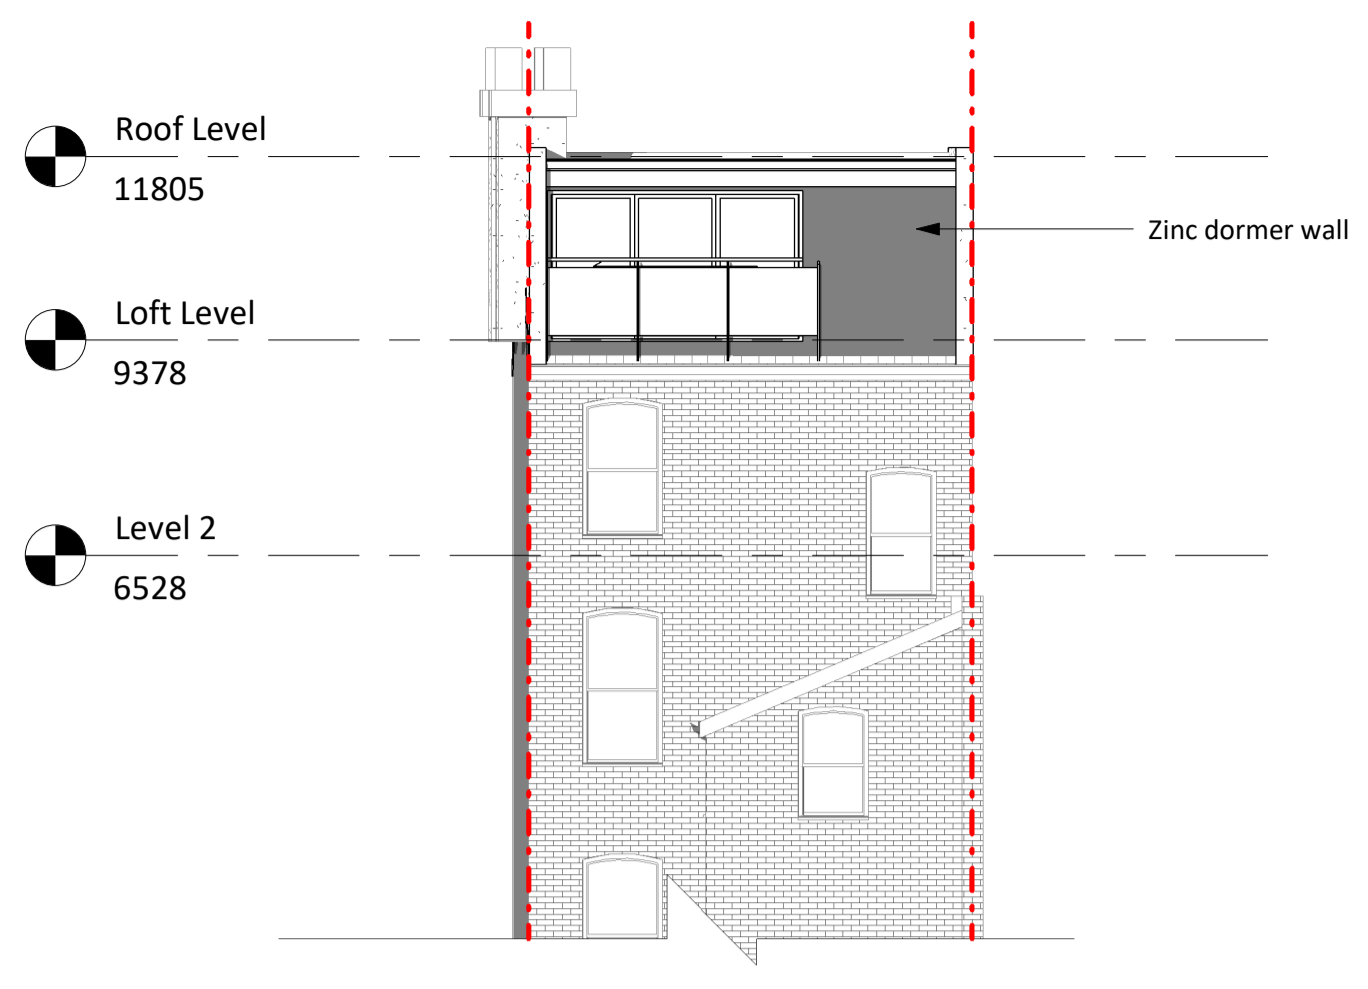


**Proposed Rear Elevation**

1 : 100




**Proposed Front Elevation**

1 : 100

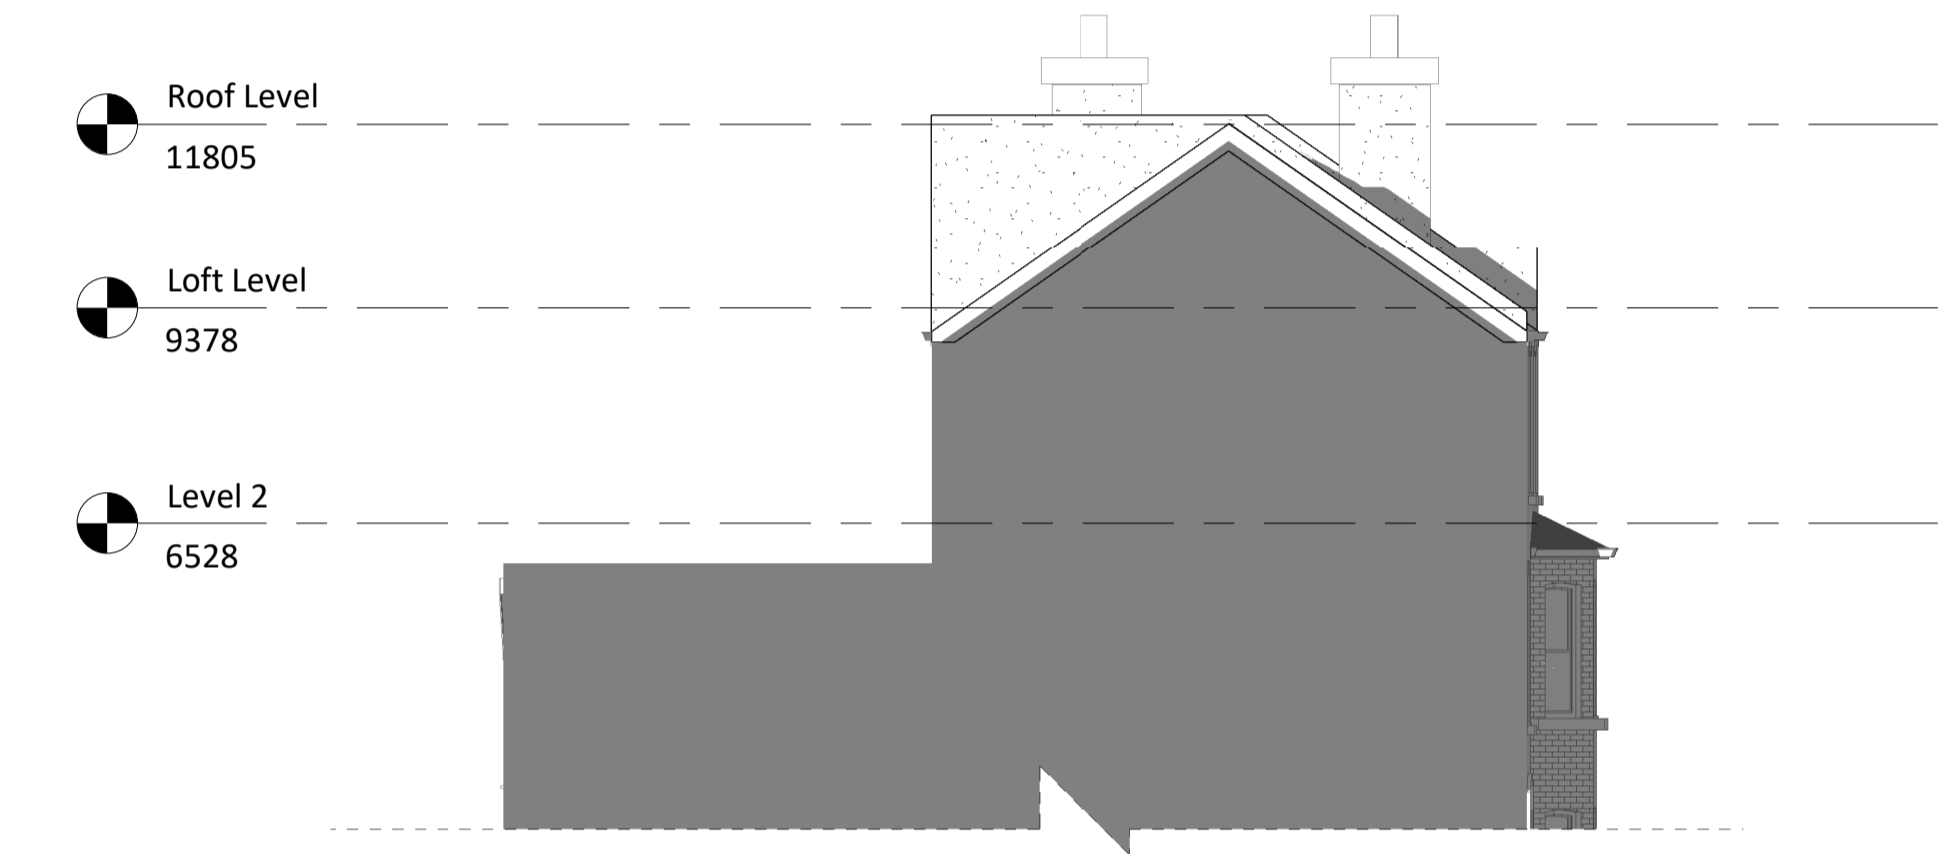

**Proposed South Facing Elevation**

1 : 100

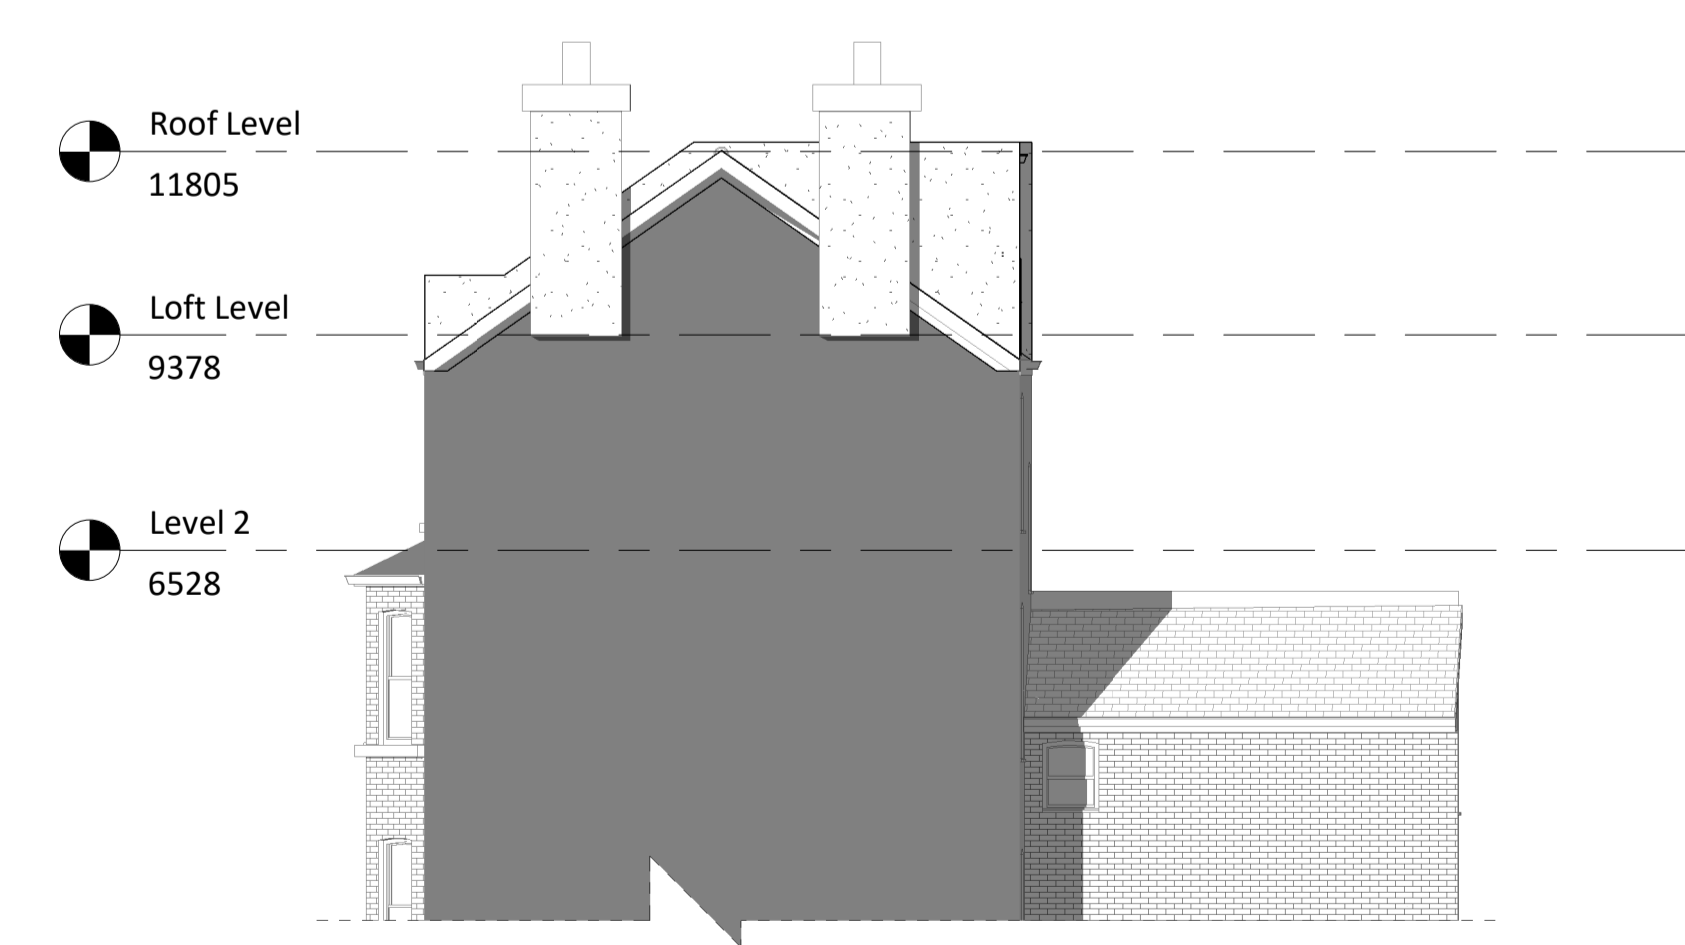

**Proposed North Facing Elevation**

1 : 100

**NOTES:**  
 - The drawing is meant for planning purposes only and is not intended to be used as a construction drawing.  
 - All proposed materials will be chosen to closely match the existing materials unless otherwise stated.

**ARCHITECTURE** / everything

T: 07585 857615  
 E: architectureandeverything@gmail.com


**Burghley Road**

87 Burghley Road  
 London  
 NWS 1UH  
 Shane Snow

Project no.  
 AE\_1086

Revision		
No.	Description	Date
1	Planning v01	28.06.2024

Scale @A1

 

Drawing:

GA Drawings  
 Proposed

Drawing Number:

**A0102**