





PLAN

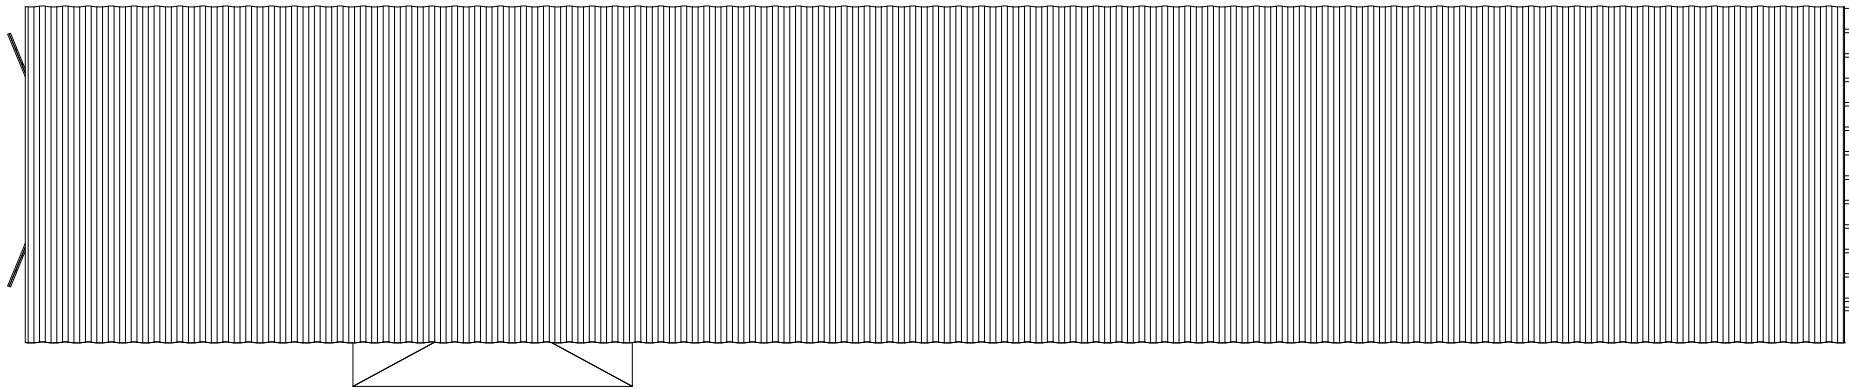


FRONT ISO VIEW
SHUTTER RAISED

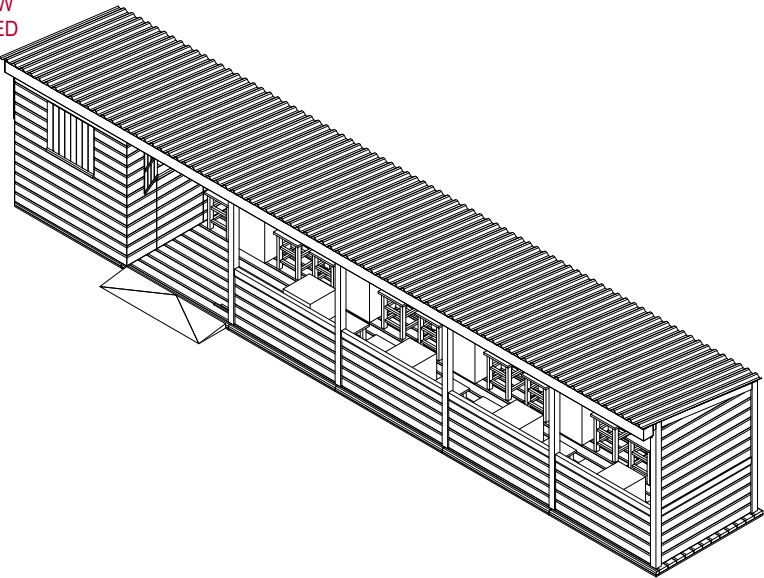


FRONT ISO VIEW
SHUTTER LOWERED

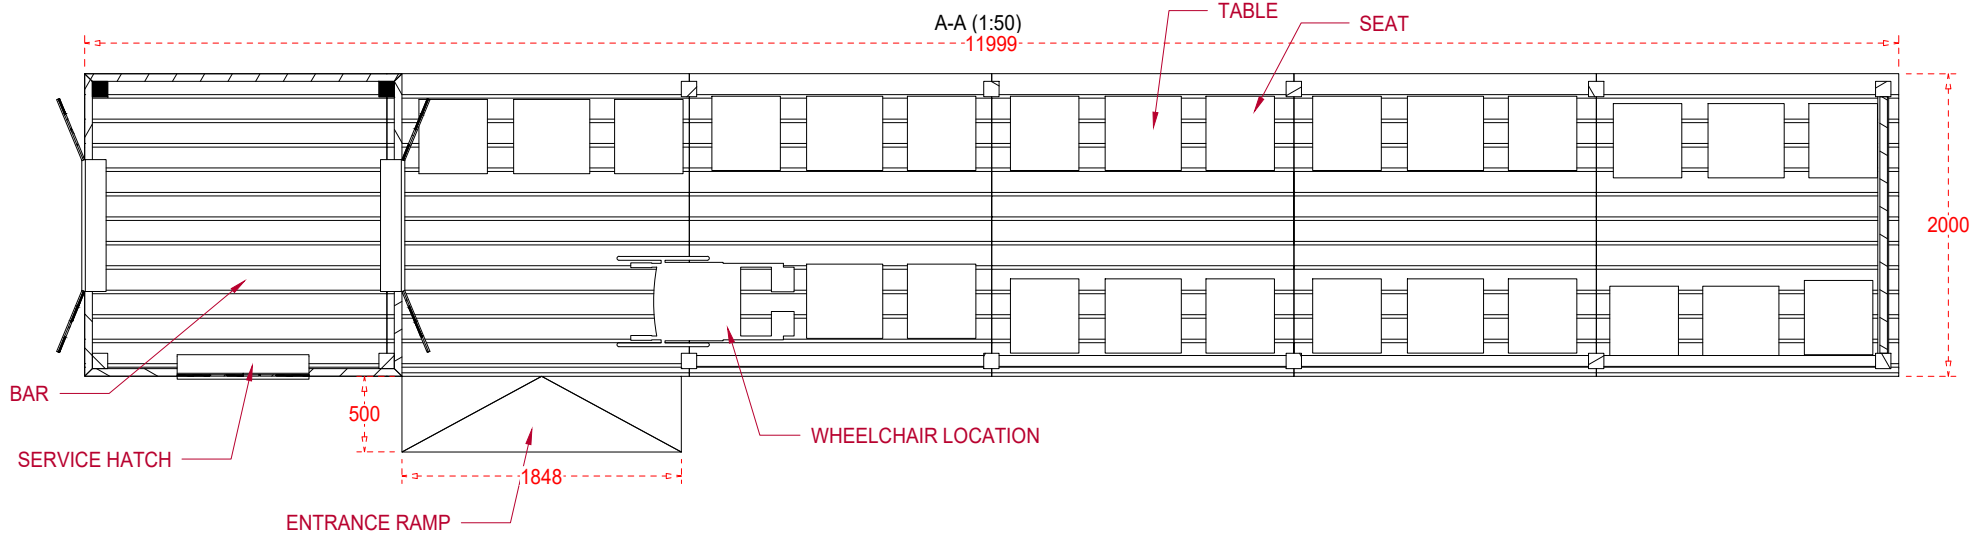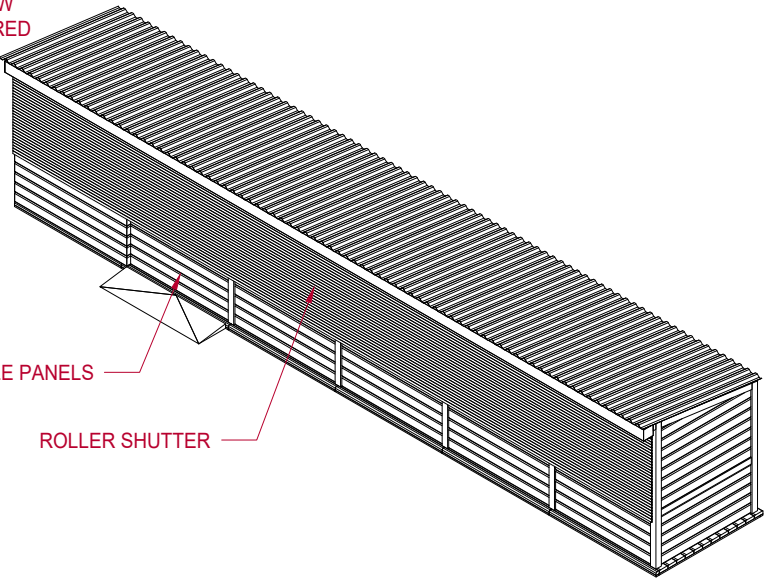


FRONT ELEVATION

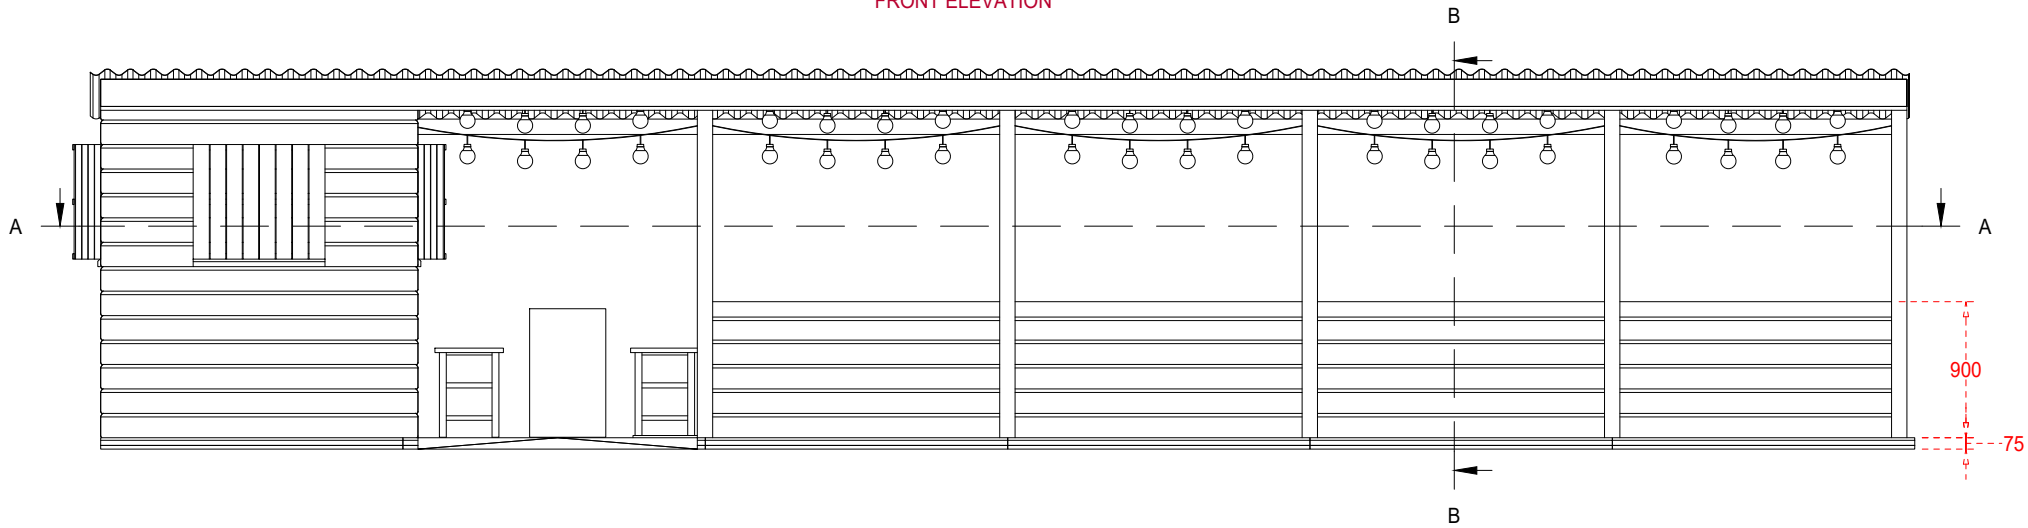

B-B (1:50)

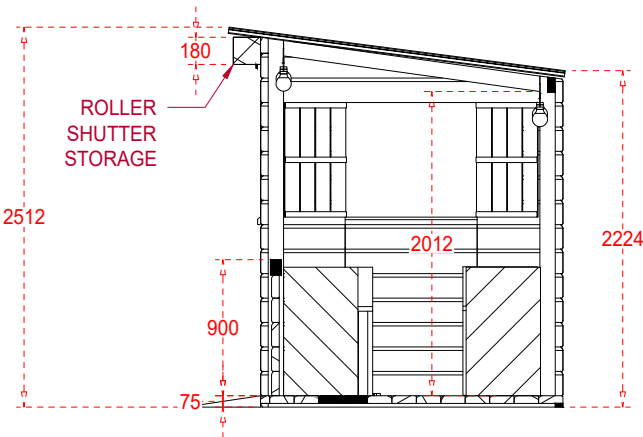

SCALE 1:50

 

DO NOT SCALE FROM
THIS DRAWING.

THIS IS NOT A
CONSTRUCTION DRAWING
DO NOT BUILD FROM THIS
FROM THIS DRAWING

CONTRACTOR TO PRODUCE
CONSTRUCTION DRAWING

ALL DIMENSIONS MUST BE
CHECKED ON SITE PRIOR
TO THE COMMENCEMENT
OF INSTALLATION. ANY
ERRORS OR OMISSIONS
MUST BE BROUGHT TO
THE ATTENTION OF THE
DESIGNER.

IF IN DOUBT ASK.

PROJECT: THE CURIOUS CASE OF BENJAMIN BUTTON			
CLIENT: GBA			
VENUE: THE AMBASSADORS THEATRE, WEST ST, LONDON WC2H 9ND			
TITLE: BAR STRUCTURE OVERVIEW			
SCALE: 1:50	ORIGINAL SIZE: A3	DRAWN: TOM WHITE	REV: B
DRG DATE: 06/06/2024	DWG No: BUT-001		
TOM@DRAFTLINESTUDIO.COM			