

Pencil and Brick

6 Links Yard, 29a Spelman Street, E1 5LX
studio@pencilandbrick.co.uk

Client

Kaush Dhanji

Site

Byron Villas 1 & 2, Vale of Health, NW3 1AW
London

Drawing Title

Existing Site Plan


Drawing No.	Date
102-EX-SP	17/06/2022

Scale	Revision
1:200 @ A3	

Status

For Information

Rev	Date	Detail
-----	------	--------

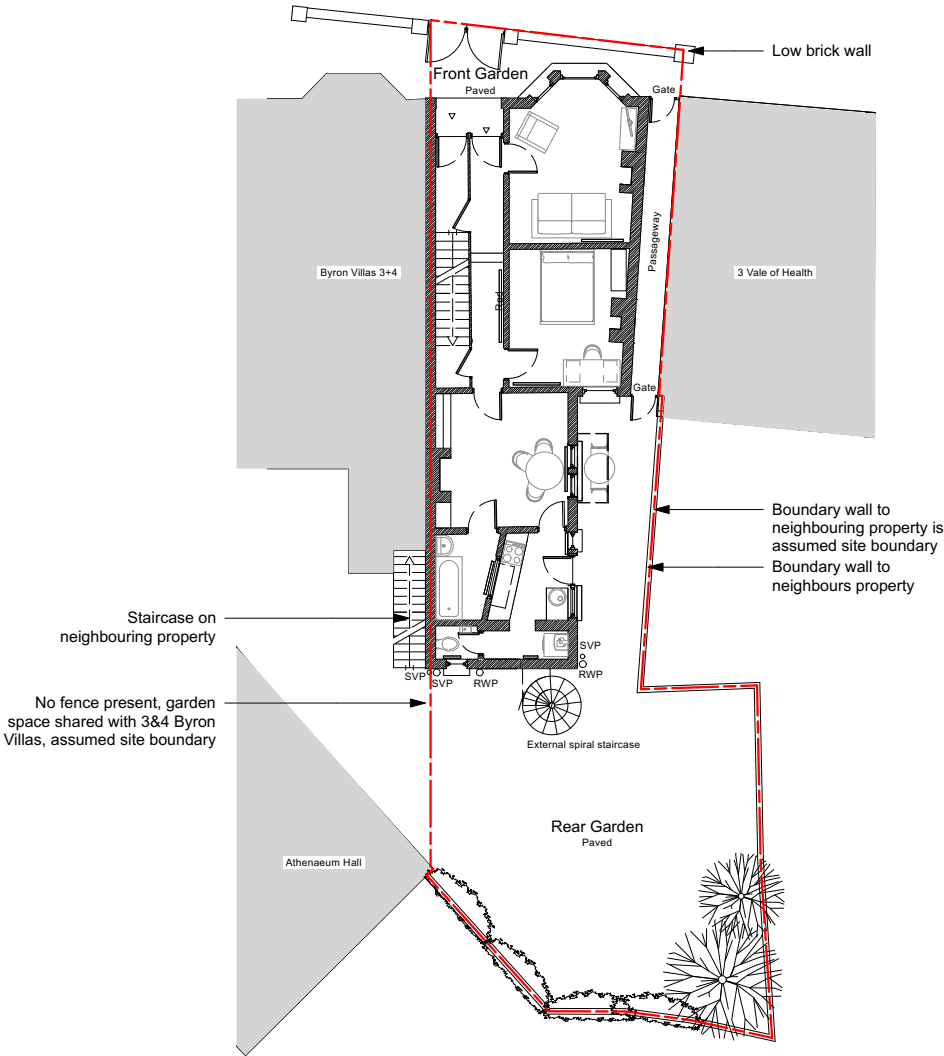

North

Existing Site Plan

Scale 1:200 @A3



All dimensions in millimetres unless otherwise indicated. Drawing is issued for information purposes only. All dimensions to be verified on site prior to commencement of any work or the production of any shop drawing. All discrepancies to be reported to Pencil and Brick immediately. This drawing is to be read with all consultants drawings and any other related information.