

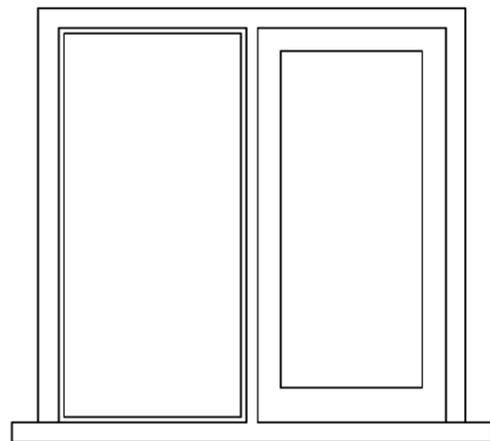
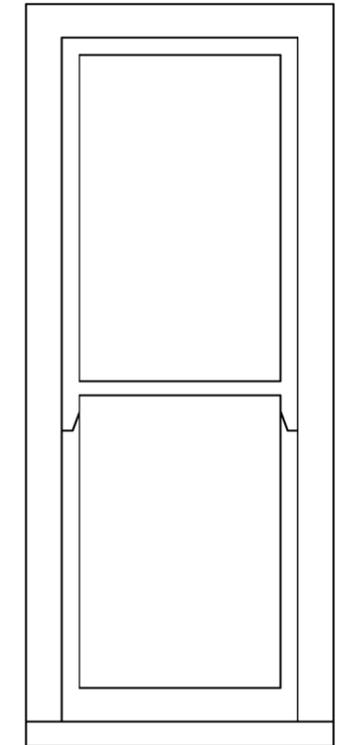



Window Elevations
Existing Elevations
On Front Elevations

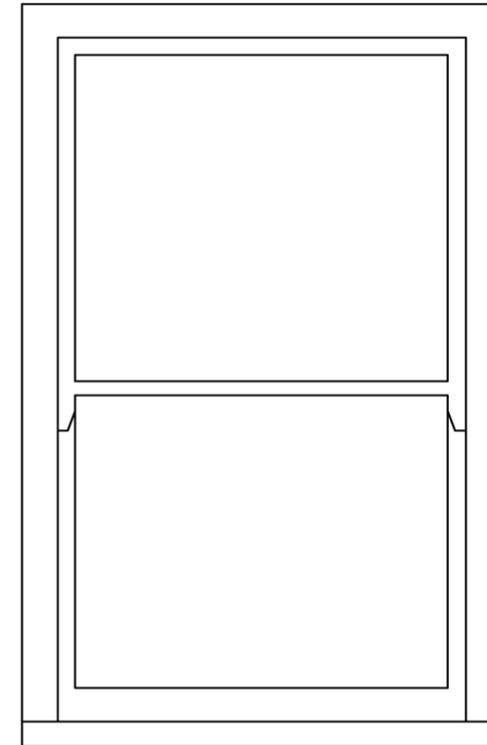

W1 Existing
1:20 @ A3

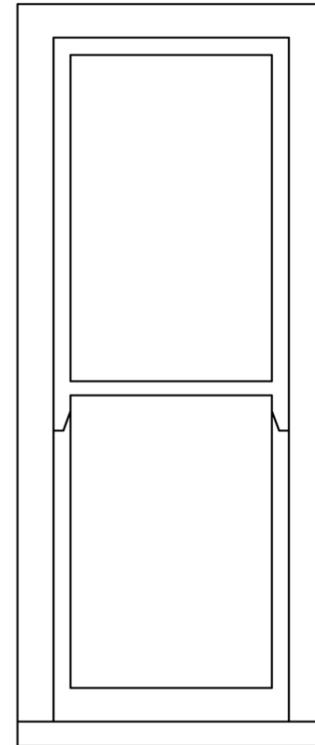

W2 Existing
1:20 @ A3

 Drawing Issued For: Planning Permission	Project: Flat 2, 133 West End Lane, London, NW6 2PH	Client: William Howe	Drawing Title: Existing Window Elevations	Date: 25/6/2024	Revision No.: -	Drawing by: Rio Jablonski <small>rio.jablonski@wandsworthsashwindows.com</small>	Scale Bars: ^{1:10} @ A3 
				Scale: 1:20 @ A3			