



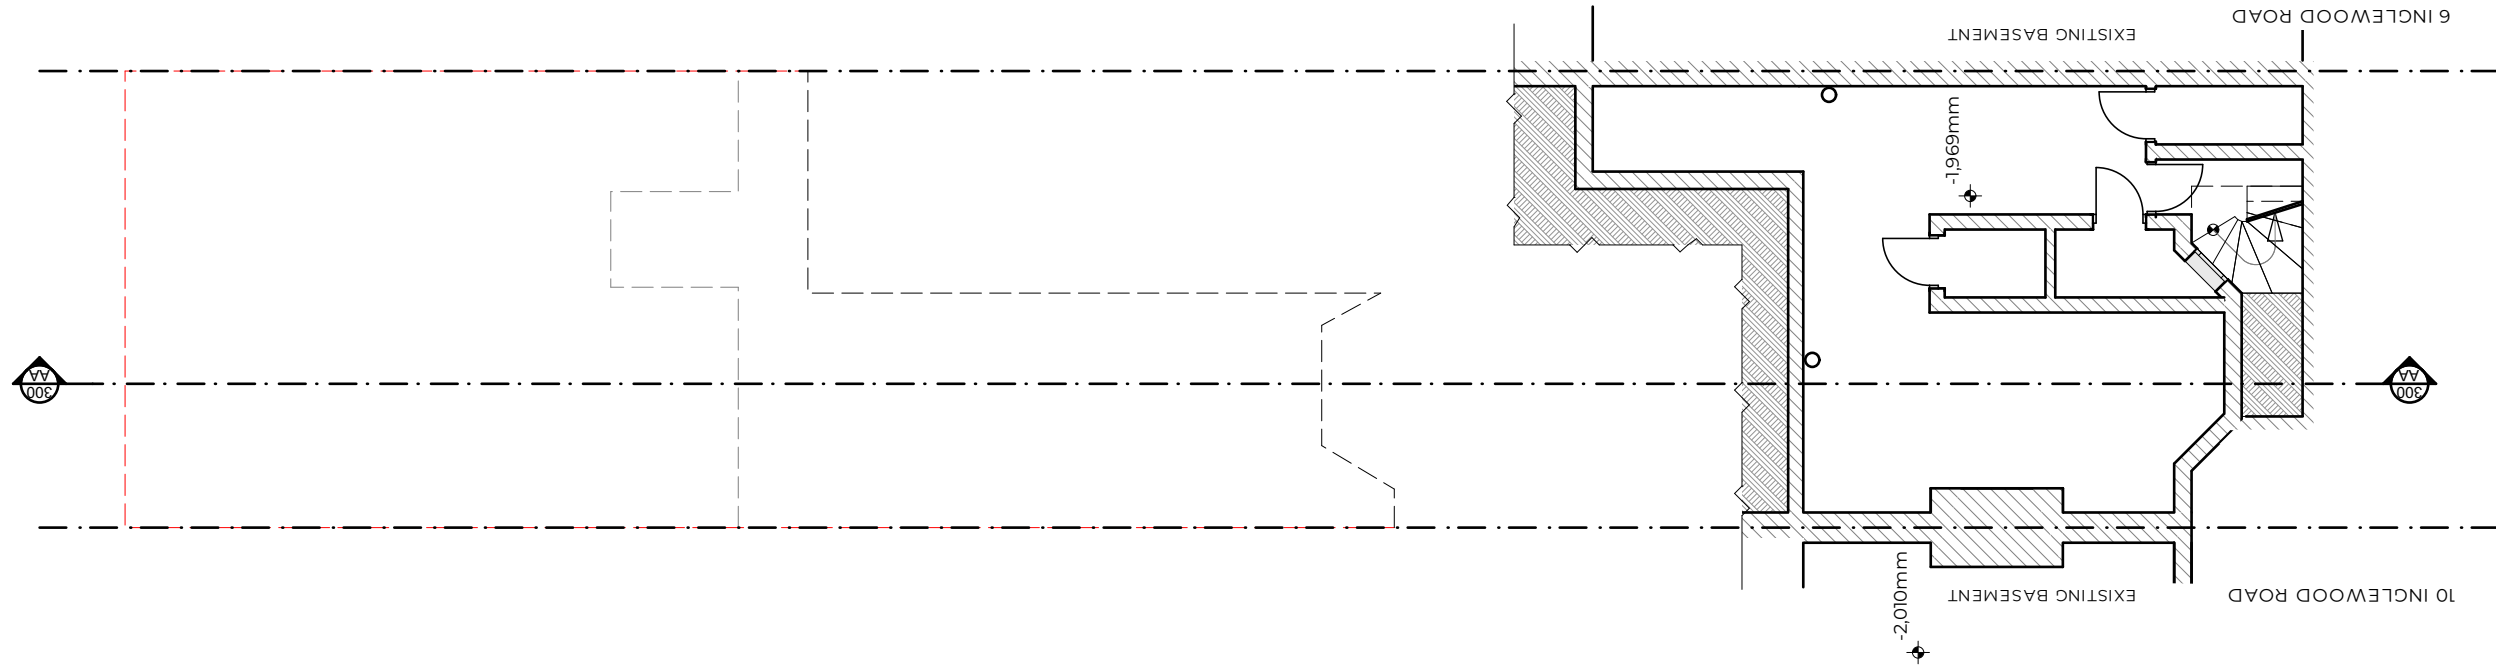

1 Existing - Basement Floor Plan

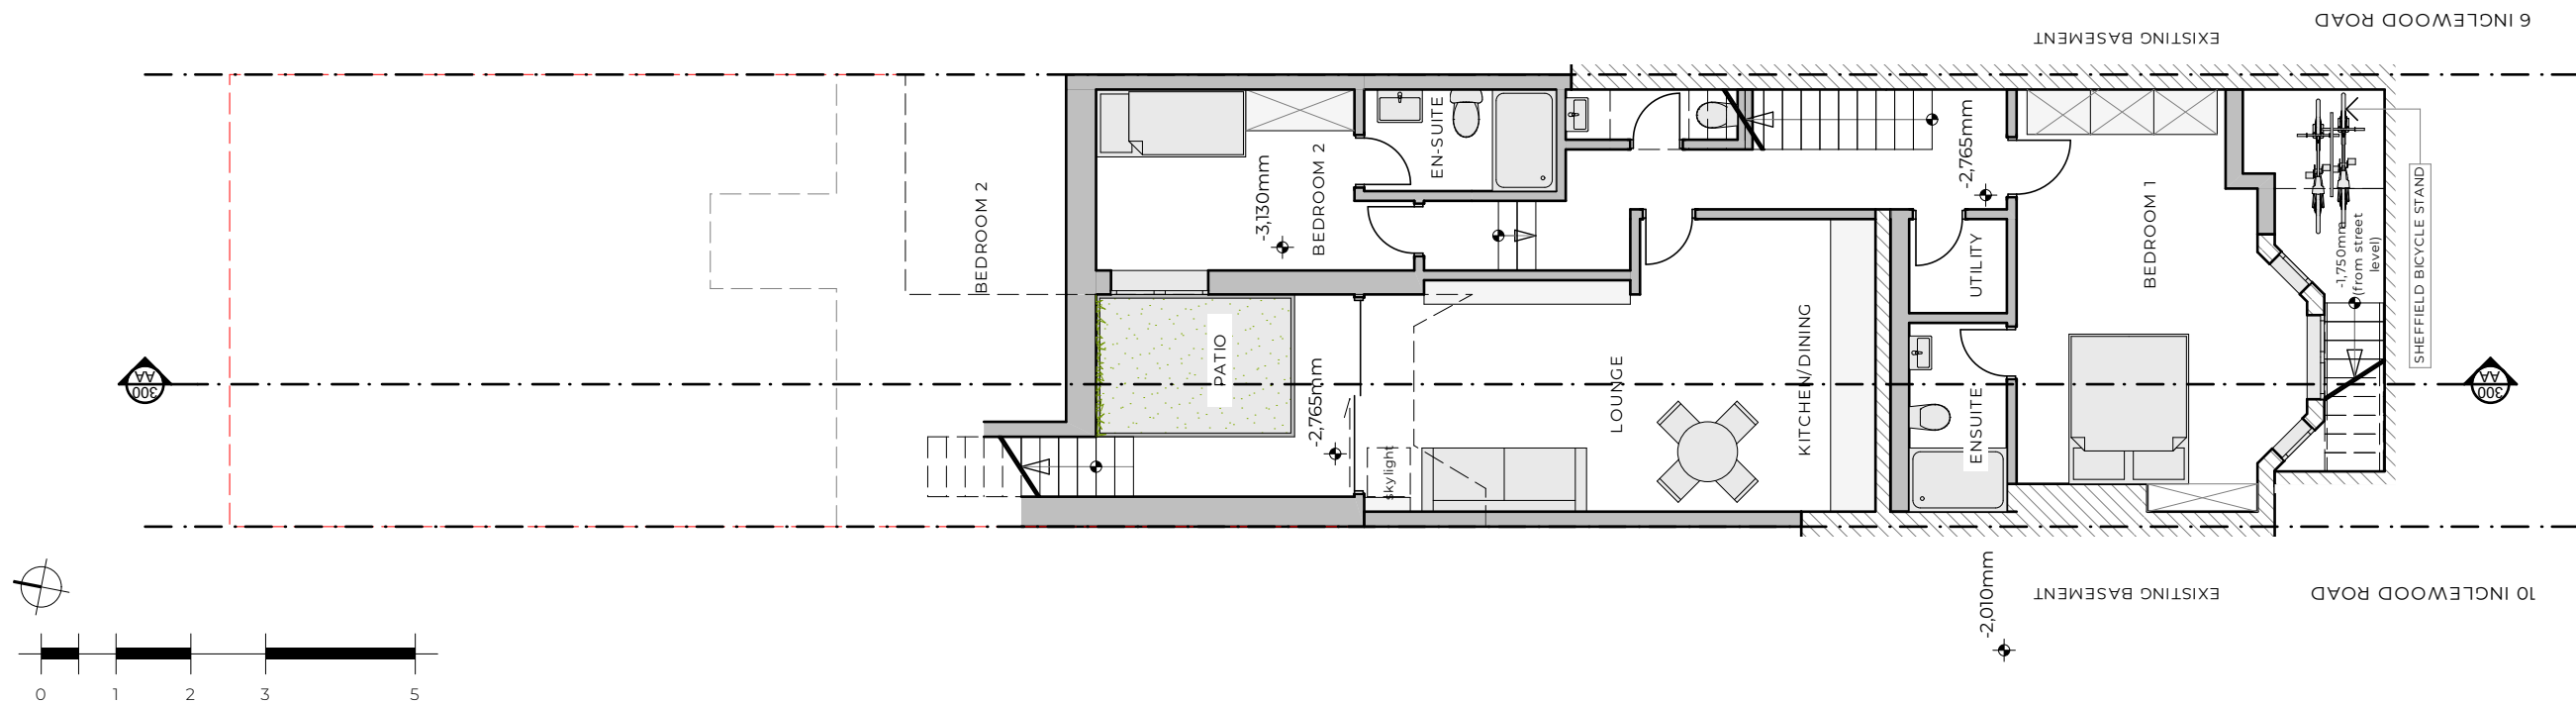

2 Proposed - Basement Floor Plan

Project No	Project	Address		Title		Scale	iungo studio RIBA CHARTERED PRACTICE T: +44(0)7438 46 23 51 M: alex@iungostudio.com W: www.iungostudio.com figured dimensions only to be taken from this drawing. All dimensions are to be checked on site before any work is put in hand If in doubt, ask.
046	Inglewood Road	8 Inglewood Road, London, NW6 1QZ		Floor Plans Lower Ground Floor (D)			
Revision	Client	Author	Checked	Drawing No		Date	
D	Mr Rakan Ali	AC	OB	046(P)021		27/06/2024	