



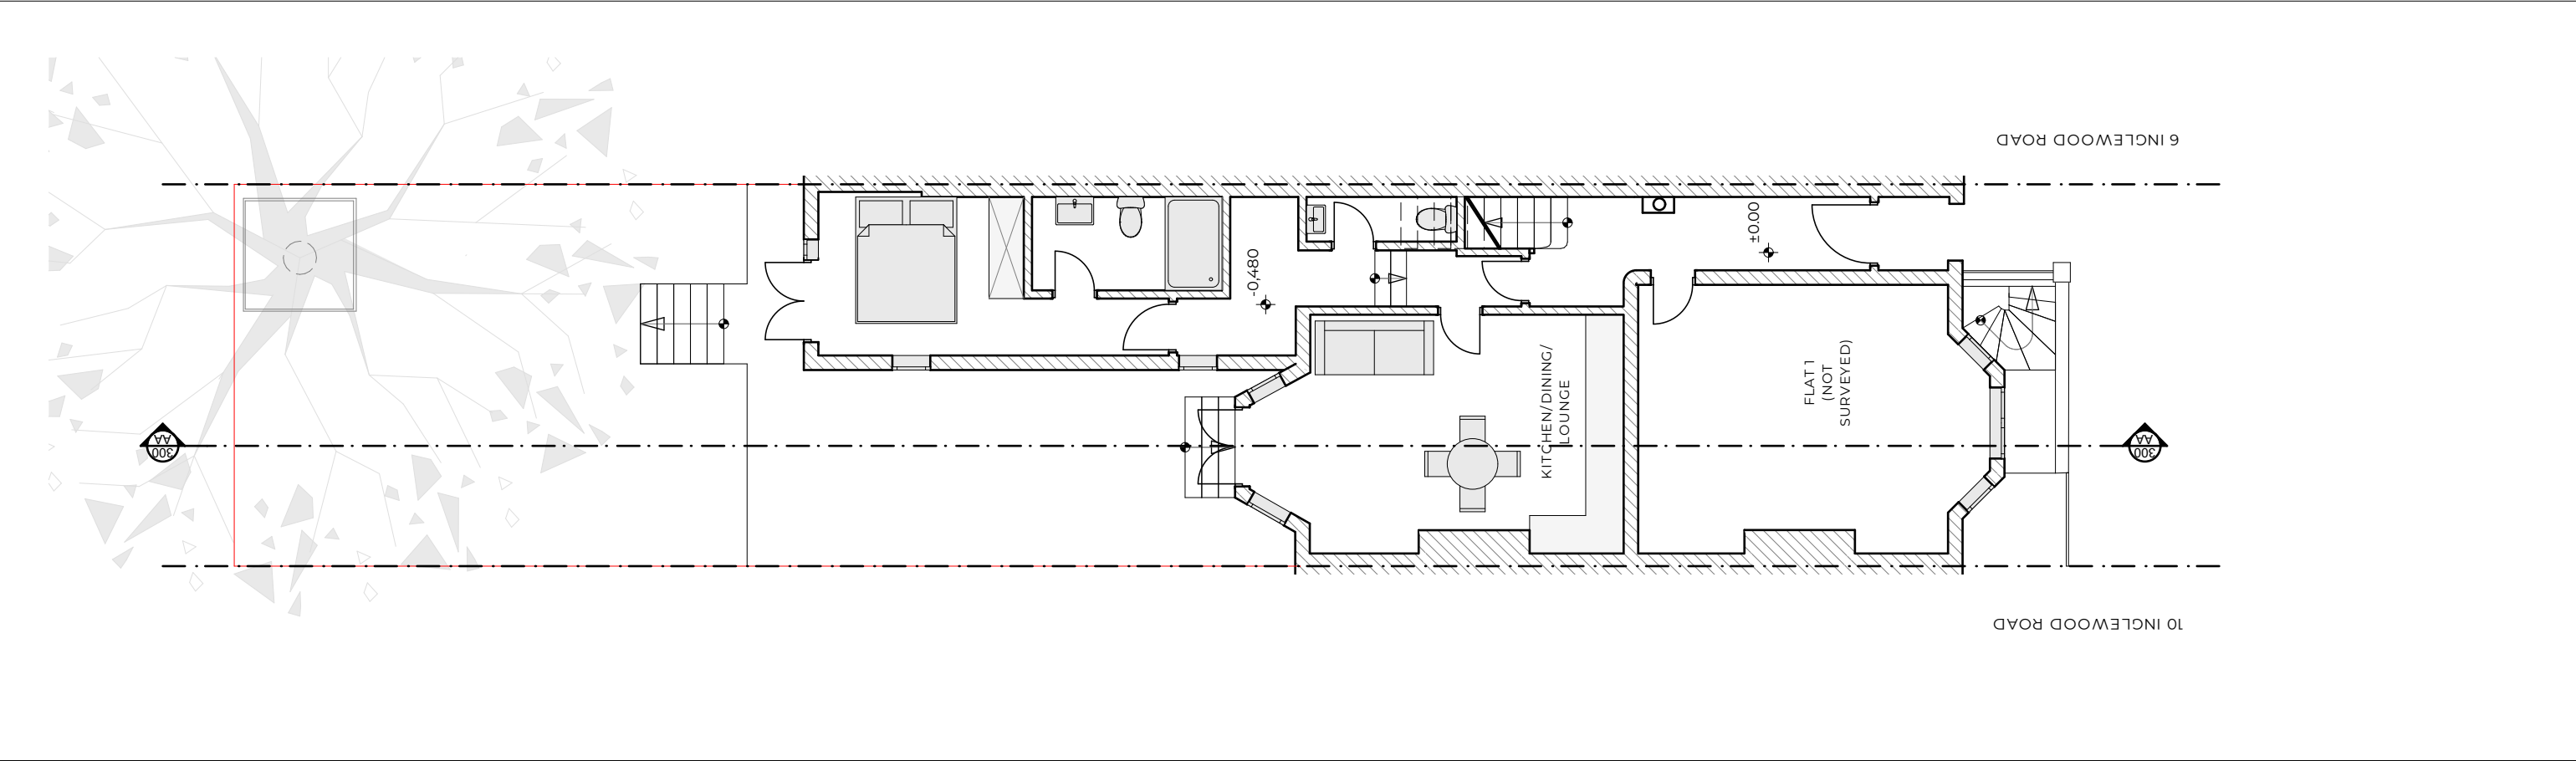

1 Existing - Ground Floor Plan

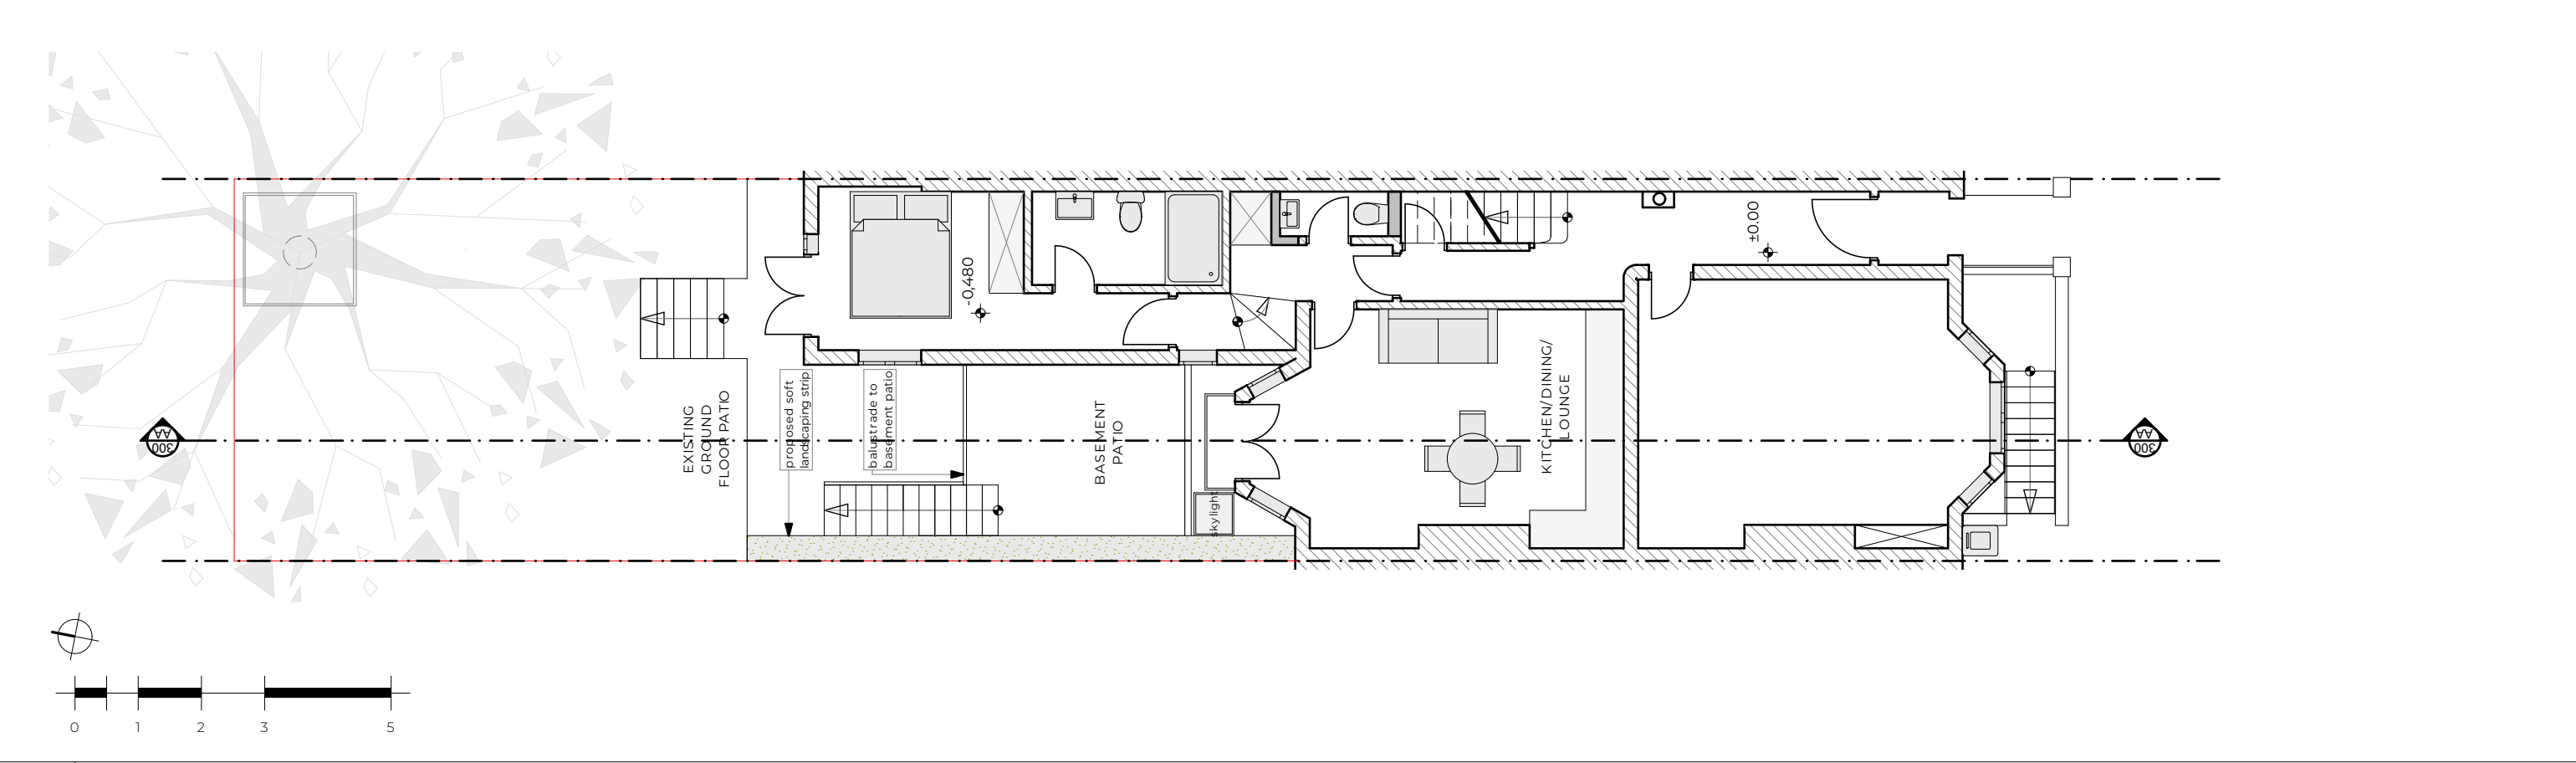

2 Proposed - Ground Floor Plan

Project No	Project			Address	Title		Scale	iungo studio RIBA CHARTERED PRACTICE T: +44(0)7438 46 23 51 M: alex@iungostudio.com W: www.iungostudio.com figured dimensions only to be taken from this drawing. All dimensions are to be checked on site before any work is put in hand If in doubt, ask.
046	Inglewood Road			8 Inglewood Road, London, NW6 1QZ	Floor Plans Ground Floor (C)			
Revision	Client		Author	Checked	Drawing No		Date	
C	Mr Rakan Ali		AC	OB	046(P)022		27/06/2024	