


3 & 4 Byron Villas

1 & 2 Byron Villas

3 Vale of Health

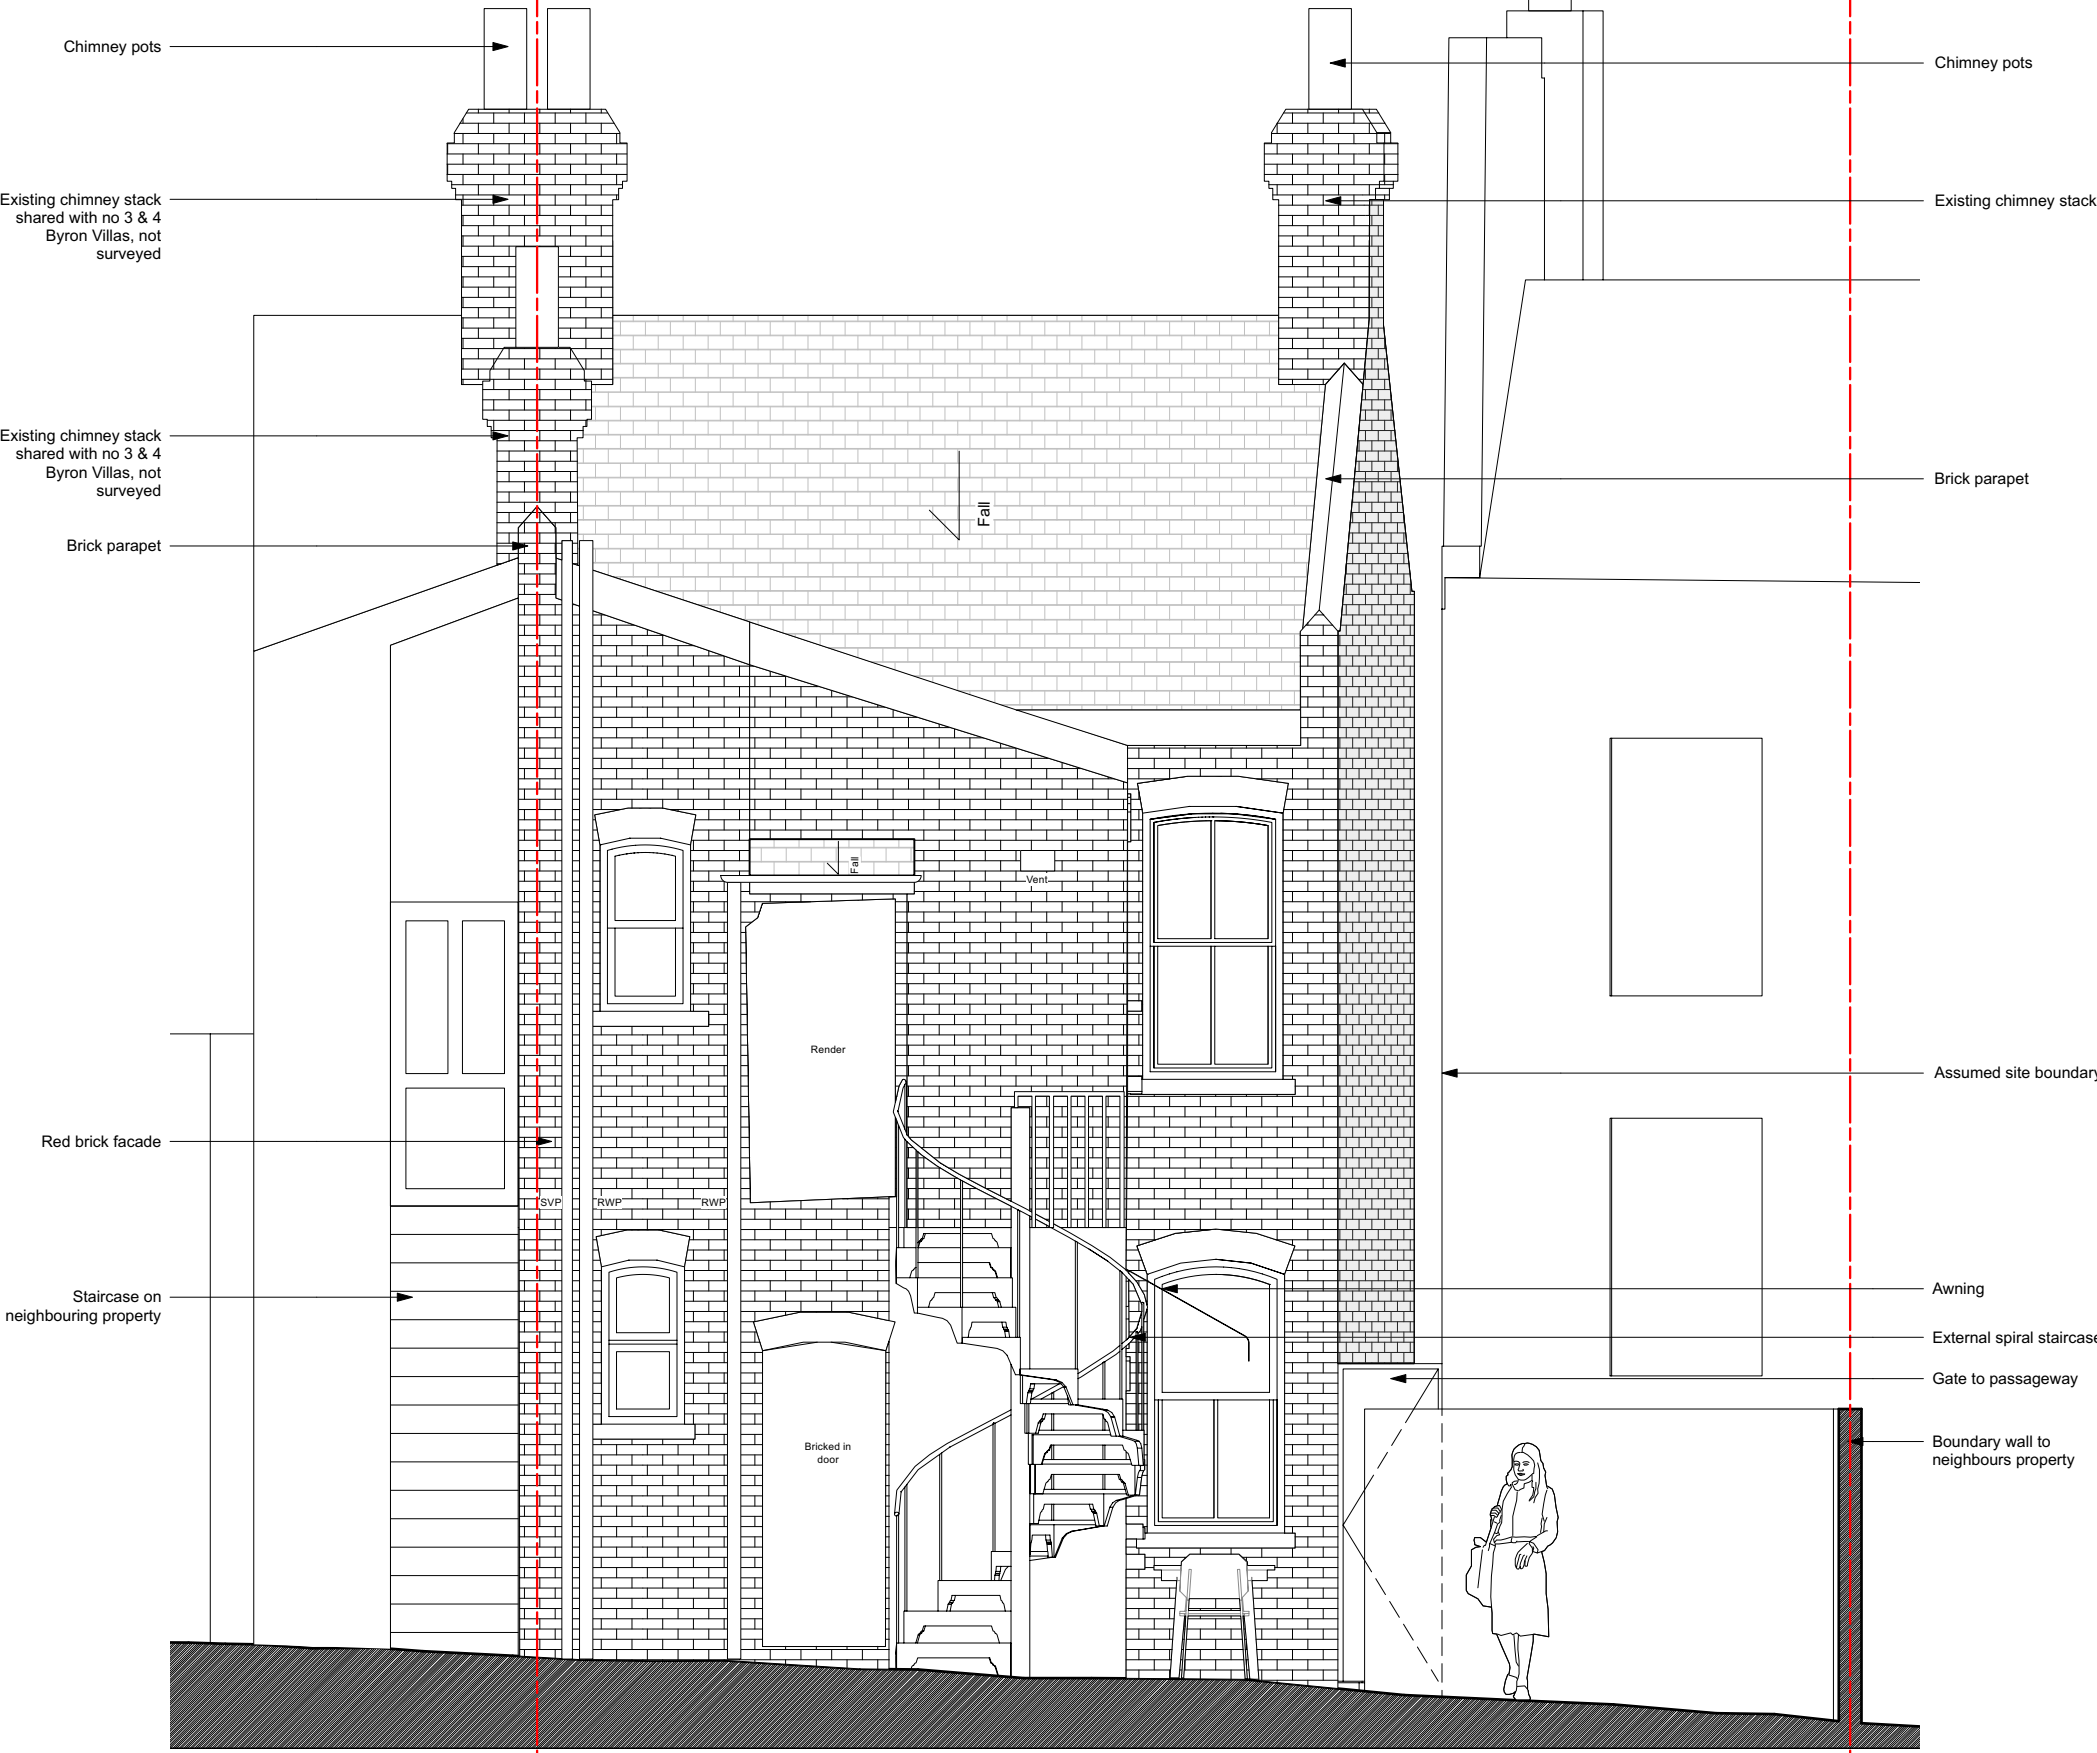

Proposed Rear Elevation
Scale 1:50 @A3

0 1 2 3 4 5m

Title PROPOSED REAR ELEVATION		Sheet size A3
Project Byron Villas	RIBA stage 3	Scale 1:50
Client Kaush Dhanji	Status PLANNING	
Drawing number 109-PR-GA-05	Revision	Date Jun 2024

Notes

- > All dimensions to be verified on site by the contractor
- > All discrepancies or omissions must be reported to the architect immediately.
- > DO NOT SCALE.
- > Copyright reserved.

LeMega Design

INTERIORS ARCHITECTURE & MORE

mob: 07772400173
www.instagram.com/lemega_design/
lemegadesign.com
tanya@lemegadesign.com