


NOTE
Do not scale from this drawing. All dimensions and levels must be checked and verified on site by contractor, specialist, manufacturer prior to commencement of work and discrepancies must be reported to us in writing before proceeding.
The design, materials, specification are copyright protected and must not be copied or transmitted without our prior written permission. Copyright infringements shall be legally enforced and pursued. Client is responsible for all aspects relating to the Party Wall etc. Act 1996.
Contractor is responsible for all aspects relating to CDM Regulations.
Works should not commence before a 'Building Control' approval is received. Client bears full responsibility for alterations due to commencement of works prior to approval. This drawing is intended to illustrate the proposal only and cannot be used for construction purposes without further information.

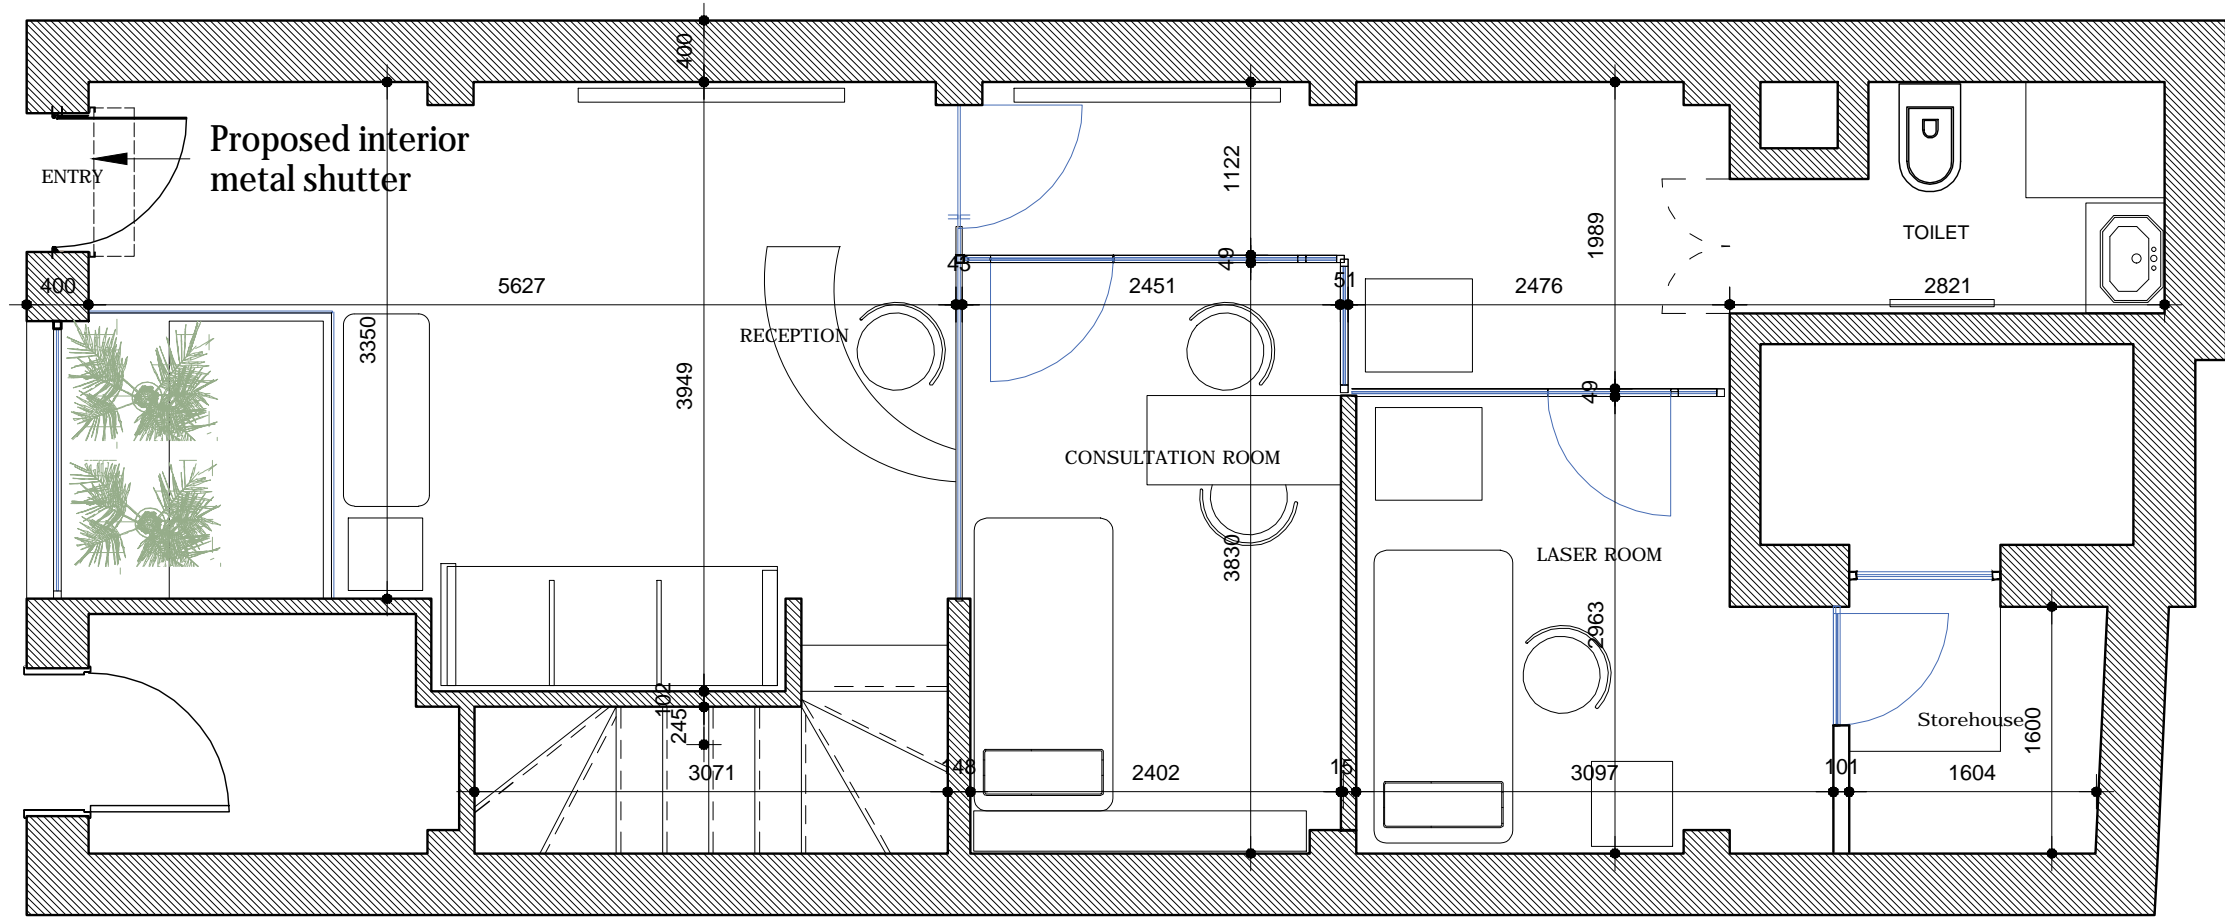


PRE EXISTING GROUND FLOOR PLAN
SCALE 1:50
0 1 2 3 4 5m

Date	Rev
Drawing Revision Log	
Client	
.....	
Site Address	
.....	
Project title	
.....	
Design phase	
Coordination pack - not for construction	
Drawing title	
PRE EXISTING GROUND FLOOR	
Drawing No. 03	
Revision No. 01	Date May 2024
Scale 1: 50	Paper size A3


NOTE
Do not scale from this drawing. All dimensions and levels must be checked and verified on site by contractor, specialist, manufacturer prior to commencement of work and discrepancies must be reported to us in writing before proceeding.
The design, materials, specification are copyright protected and must not be copied or transmitted without our prior written permission. Copyright infringements shall be legally enforced and pursued. Client is responsible for all aspects relating to the Party Wall etc. Act 1996.
Contractor is responsible for all aspects relating to CDM Regulations.
Works should not commence before a 'Building Control' approval is received. Client bears full responsibility for alterations due to commencement of works prior to approval. This drawing is intended to illustrate the proposal only and cannot be used for construction purposes without further information.

Date	Rev
Drawing Revision Log	
Client	
.....	
Site Address	
.....	
Project title	
.....	
Design phase	
Coordination pack - not for construction	
Drawing title	
PRE EXISTING FRONT ELEVATION	
Drawing No.	
08	
Revision No.	Date
01	May 2024
Scale	Paper size
1: 50	A3

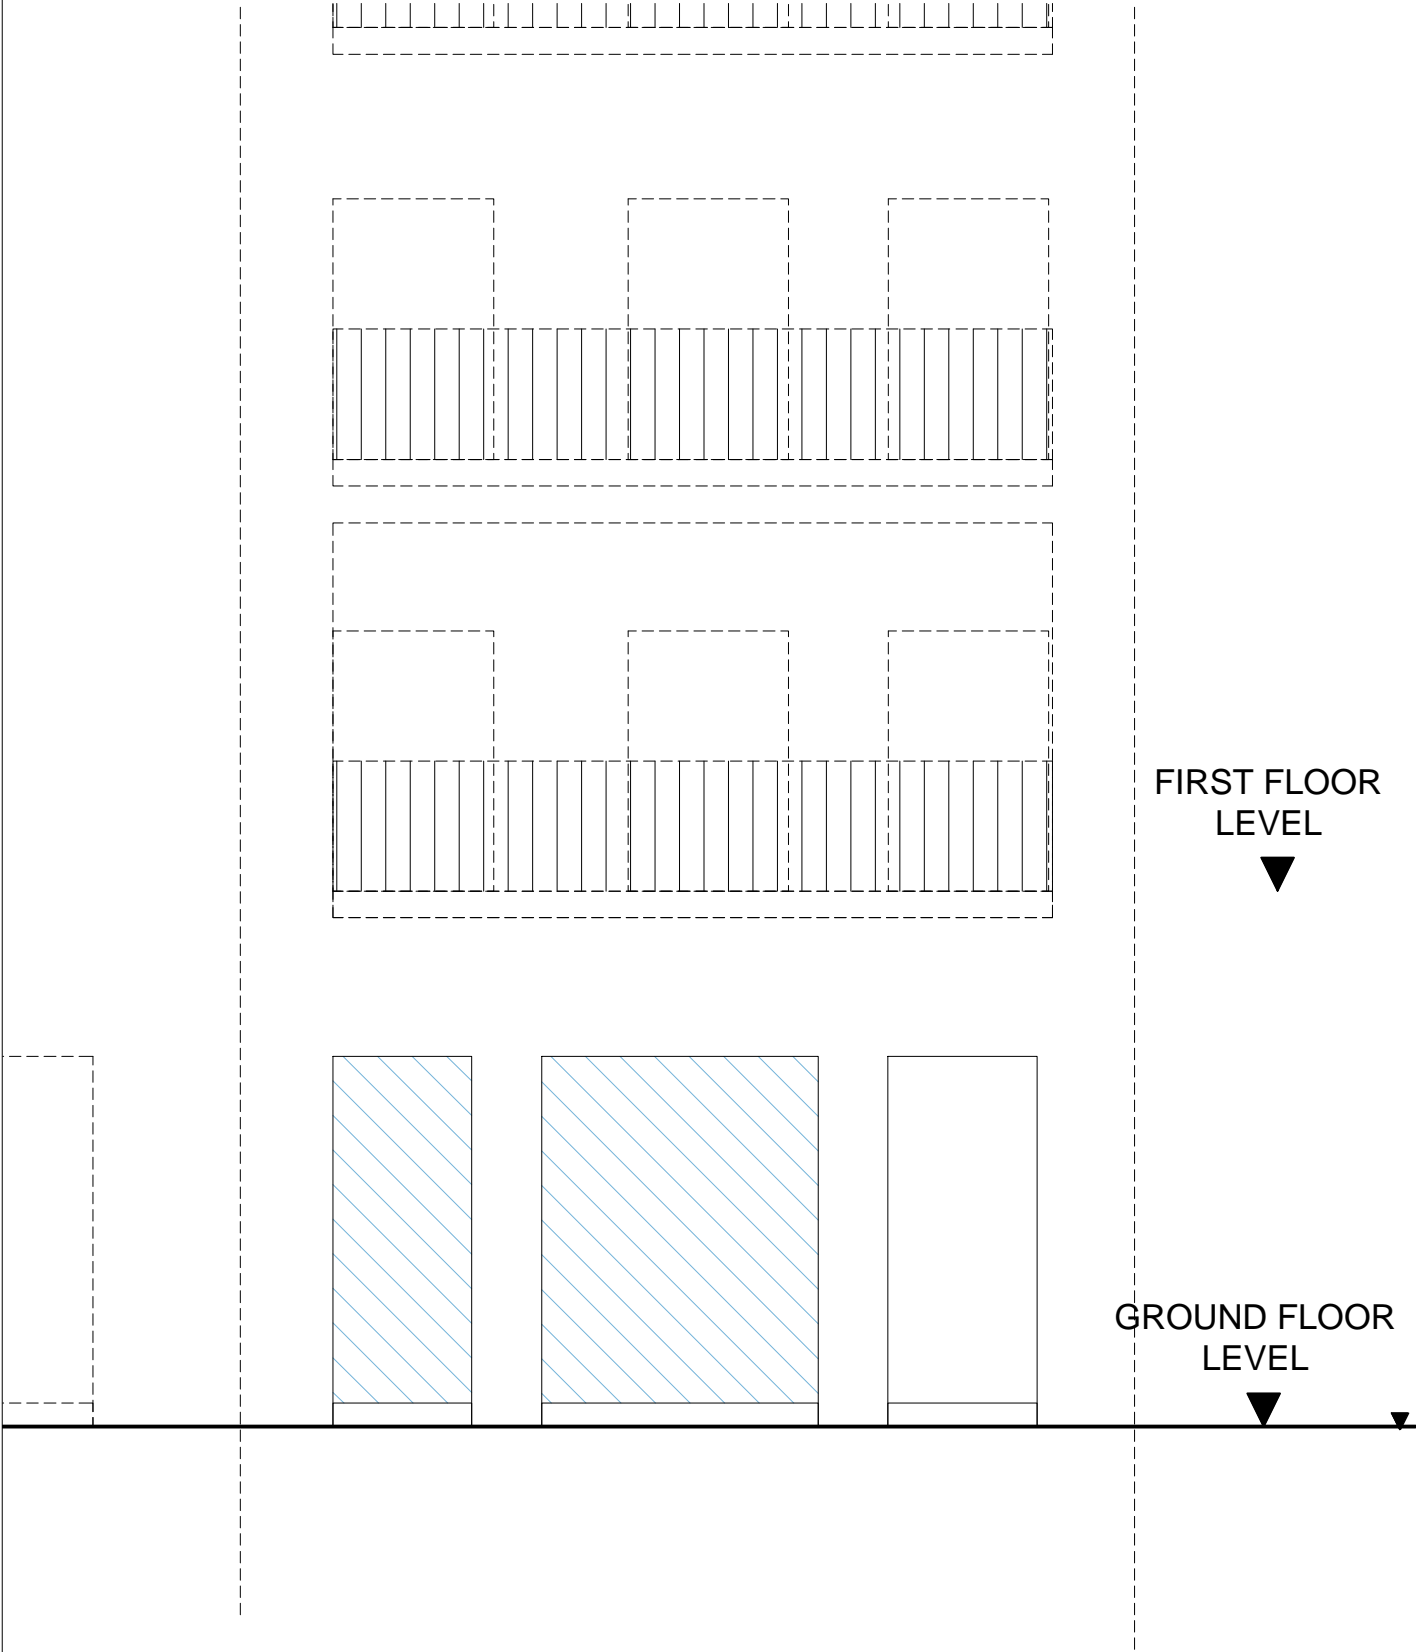

PRE EXISTING FRONT ELEVATION

SCALE 1:50

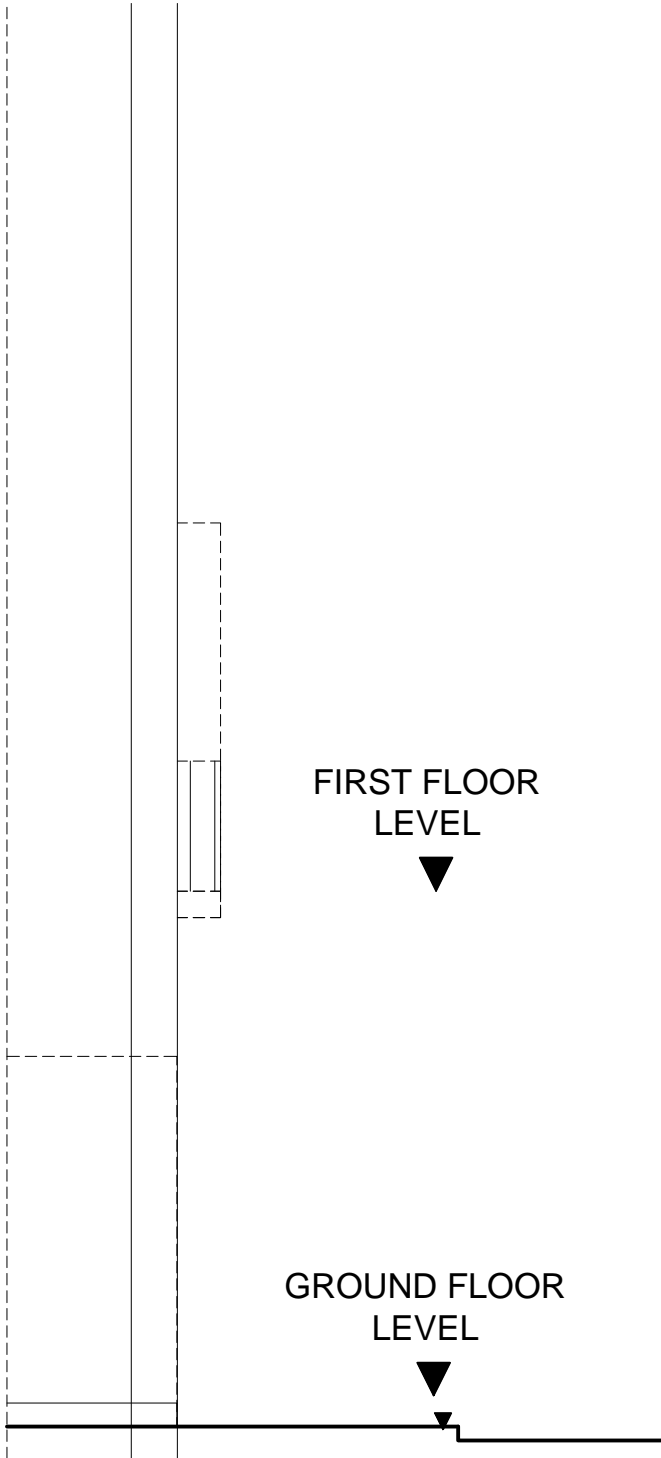

PRE EXISTIING SIDE ELEVATION

SCALE 1:50