


New brick piers and low wall with railings + planting behind (to match Nos. 4 & 5 to left)

SITE PLAN (SHOWING GROUND FLOOR) 1:50

 

Note:
All dimensions to be checked on site.
Drawing subject to all statutory approvals. Boundaries are shown indicatively.

Revisions:
(A) Notes added for like-for-like replacement of balcony railings where applicable 2/7/24

PLANNING DRAWING

3 WINDMILL HILL LONDON NW3 6RU


PROPOSED SITE PLAN

JONATHAN FREEGARD 5 TREDEGAR SQ. LONDON E3 5AD 07703 314 179



DWG. No. 3WH-PL-21(A)

DATE FEB. 2024

SCALE 1:100 @ A3 size

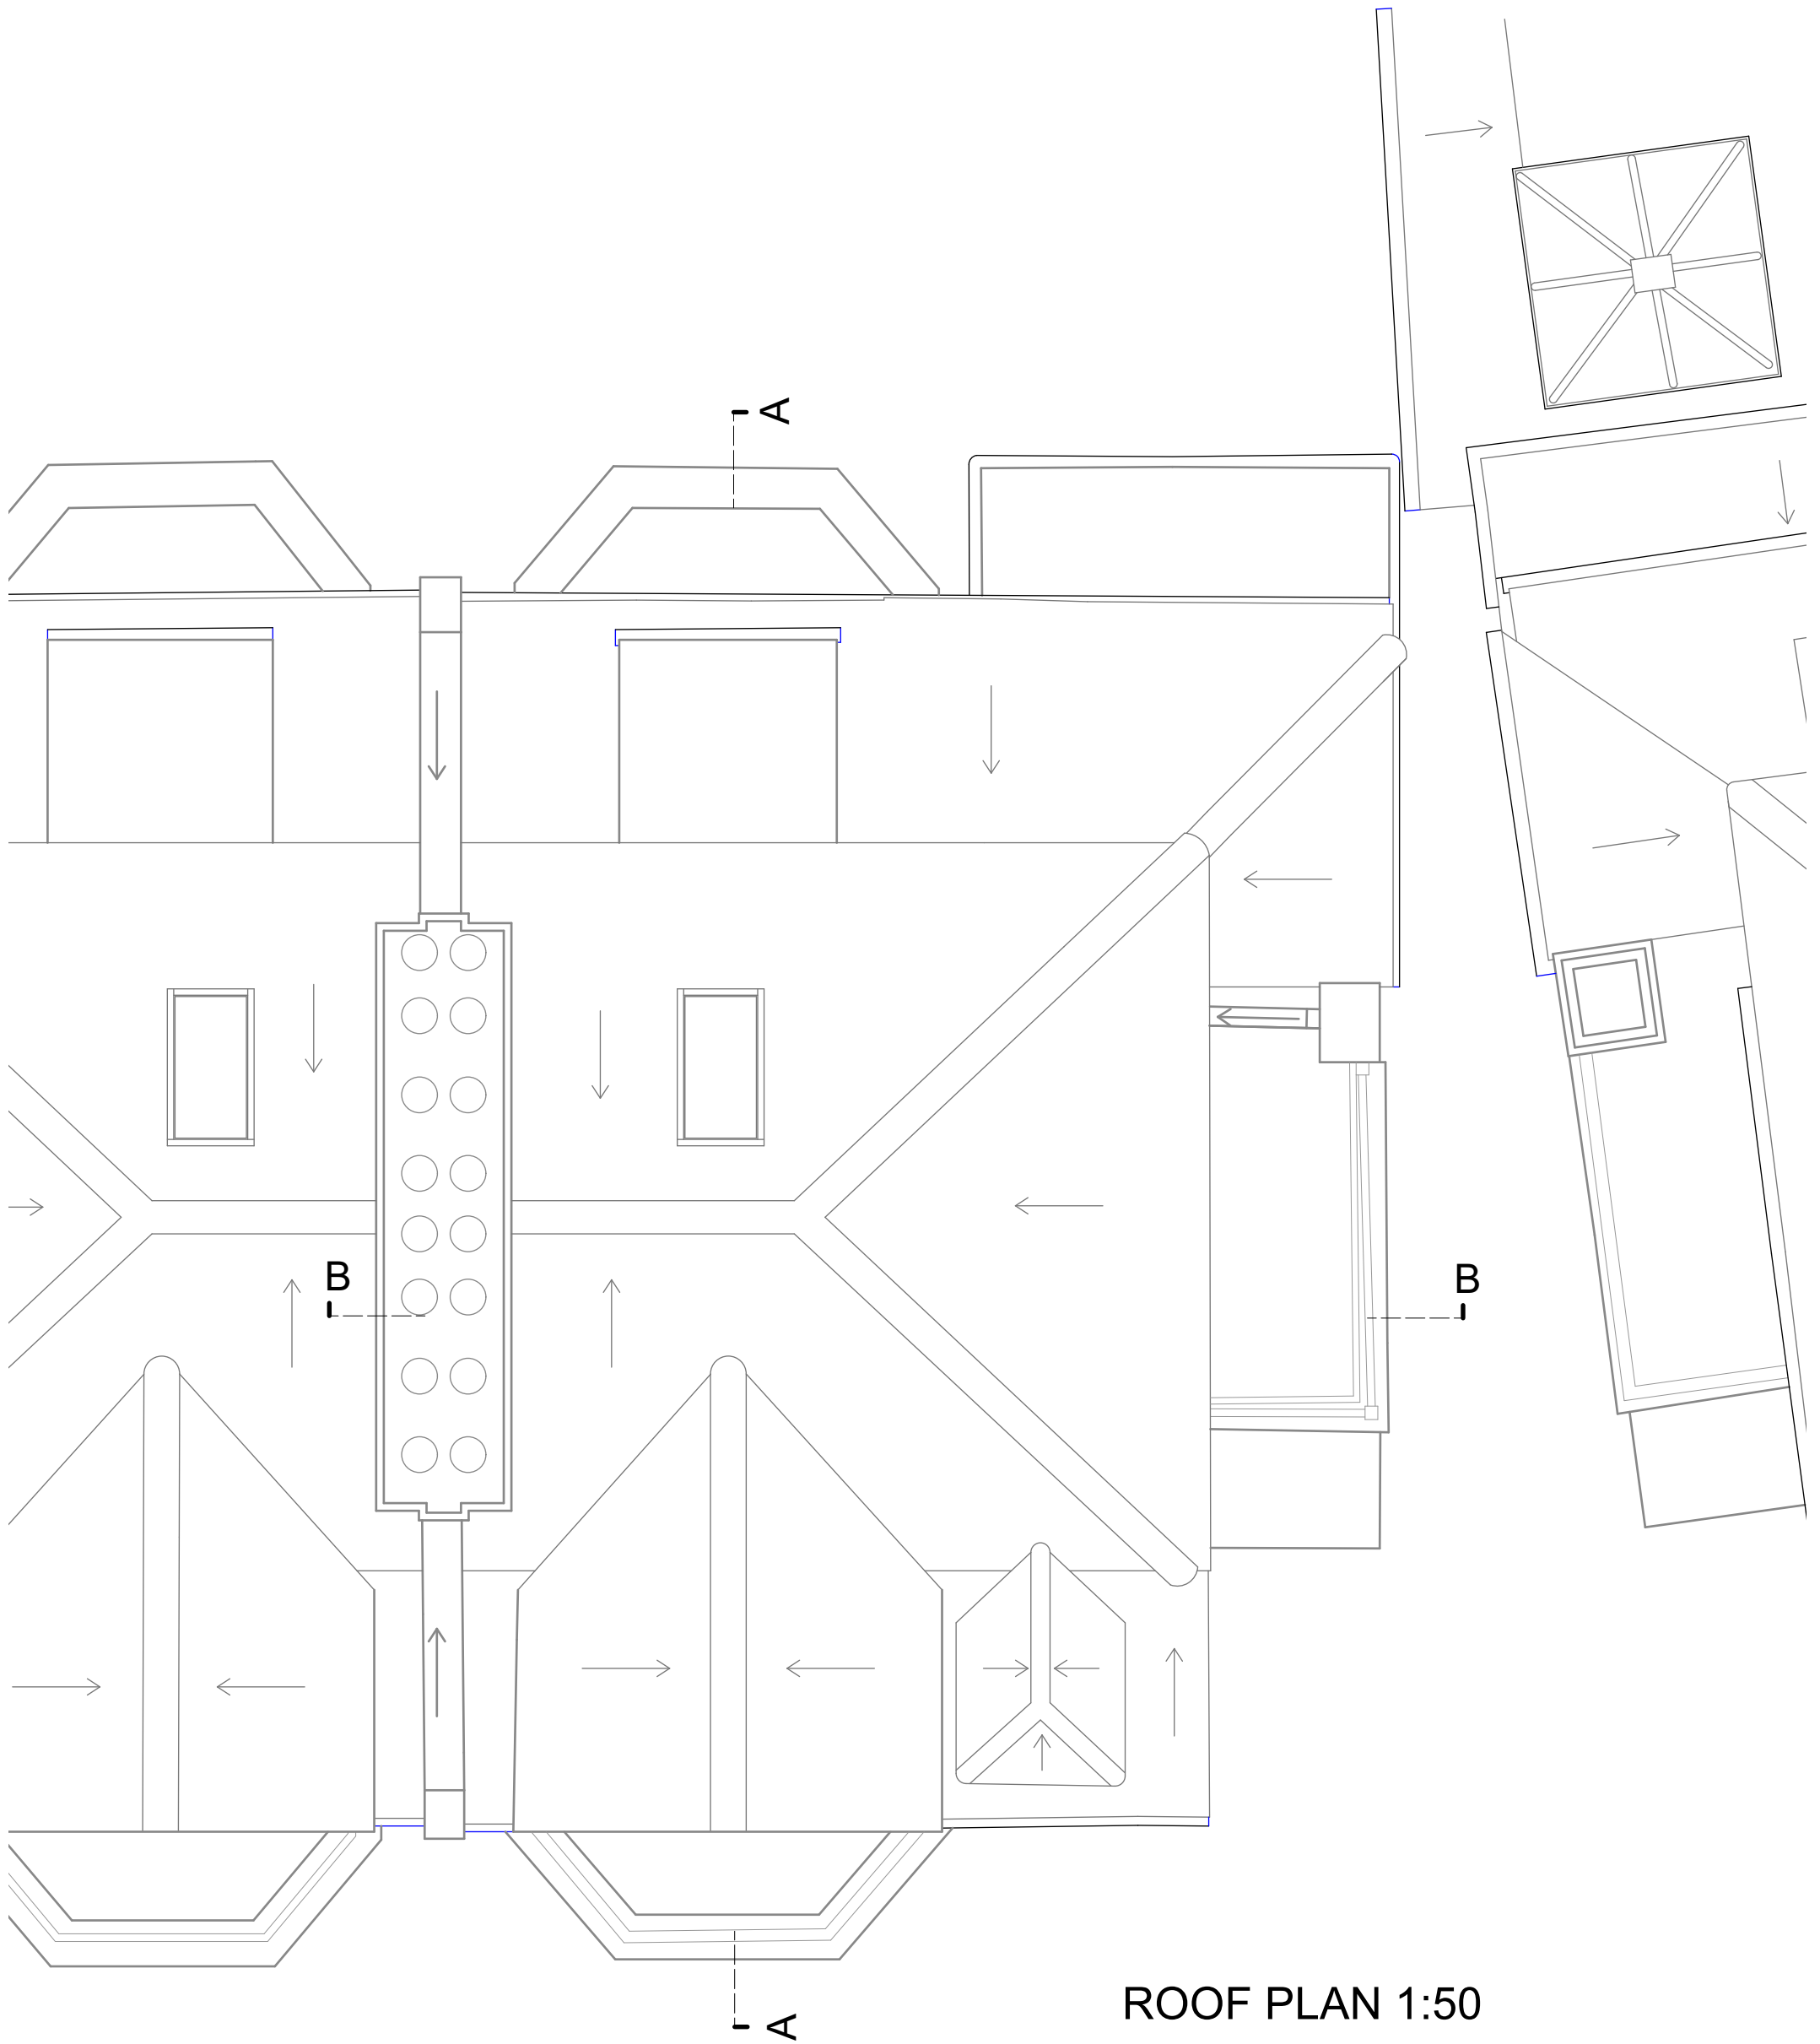

ROOF PLAN 1:50

  

Note:
All dimensions to be checked on site.
Drawing subject to all statutory
approvals. Boundaries are shown
indicatively.

Revisions:
(A) Notes added for like-for-like replacement of balcony railings
where applicable 2/7/24

PLANNING DRAWING

3 WINDMILL HILL LONDON NW3 6RU


PROPOSED ROOF PLAN

JONATHAN FREEGARD 5 TREDEGAR SQ. LONDON E3 5AD 07703 314 179



DWG. No. 3WH-PL-22(A)

DATE FEB. 2024

SCALE 1:50 @ A3 size

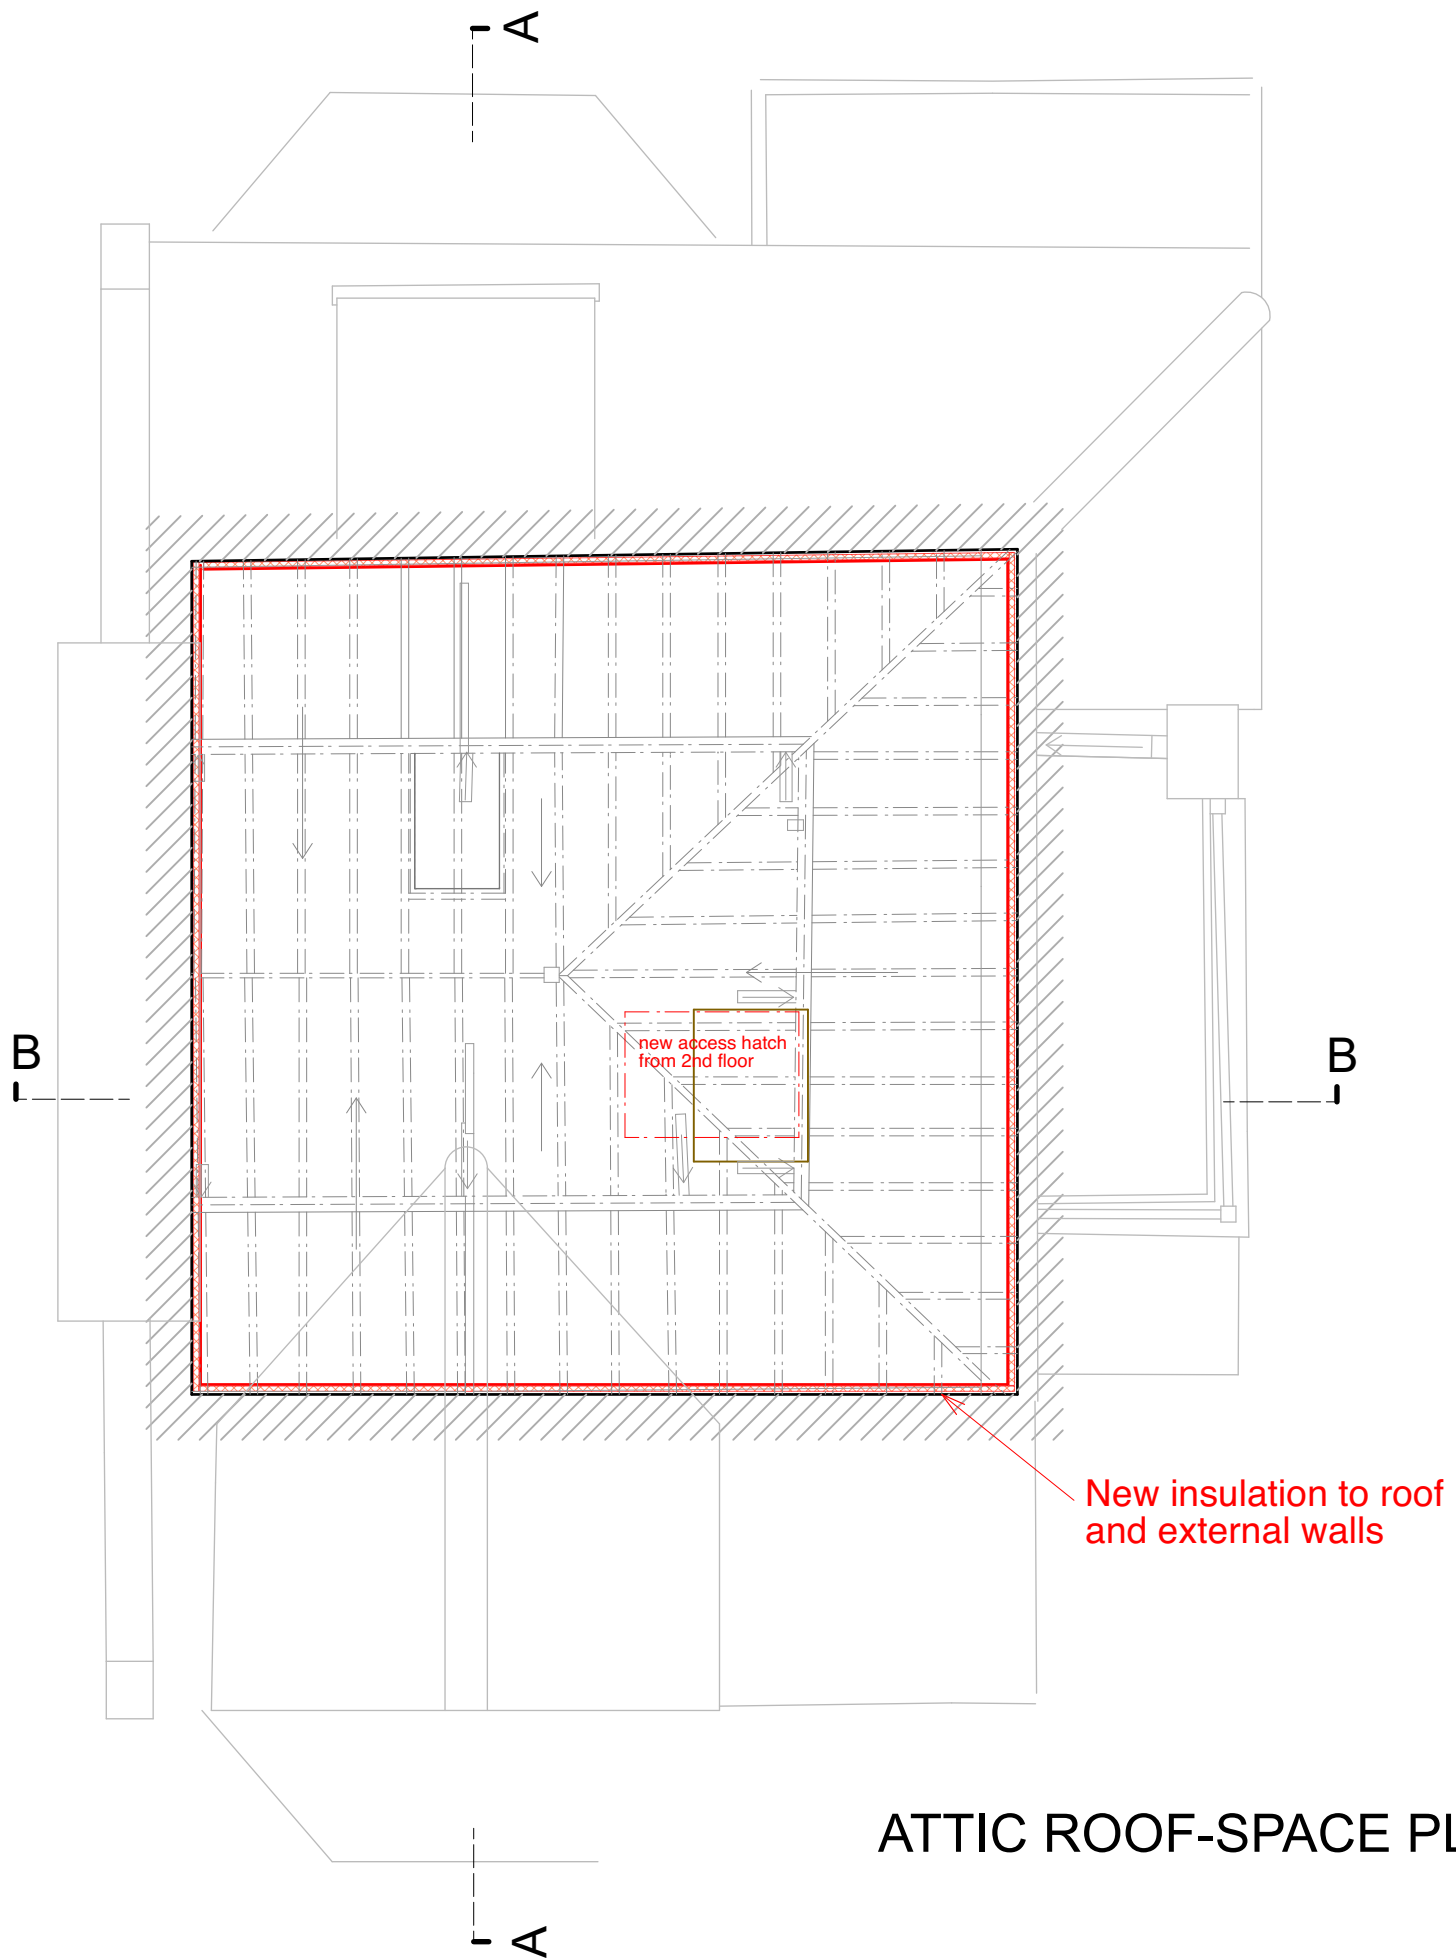

ATTIC ROOF-SPACE PLAN 1:50

  

Note:
All dimensions to be checked on site.
Drawing subject to all statutory
approvals. Boundaries are shown
indicatively.

Revisions:
(A) Notes added for like-for-like replacement of balcony railings
where applicable 2/7/24

PLANNING DRAWING

3 WINDMILL HILL LONDON NW3 6RU


PROPOSED ATTIC (ROOF-SPACE) PLAN

JONATHAN FREEGARD 5 TREDEGAR SQ. LONDON E3 5AD 07703 314 179


DWG. No. 3WH-PL-23(A)

DATE FEB. 2024

SCALE 1:50 @ A3 size

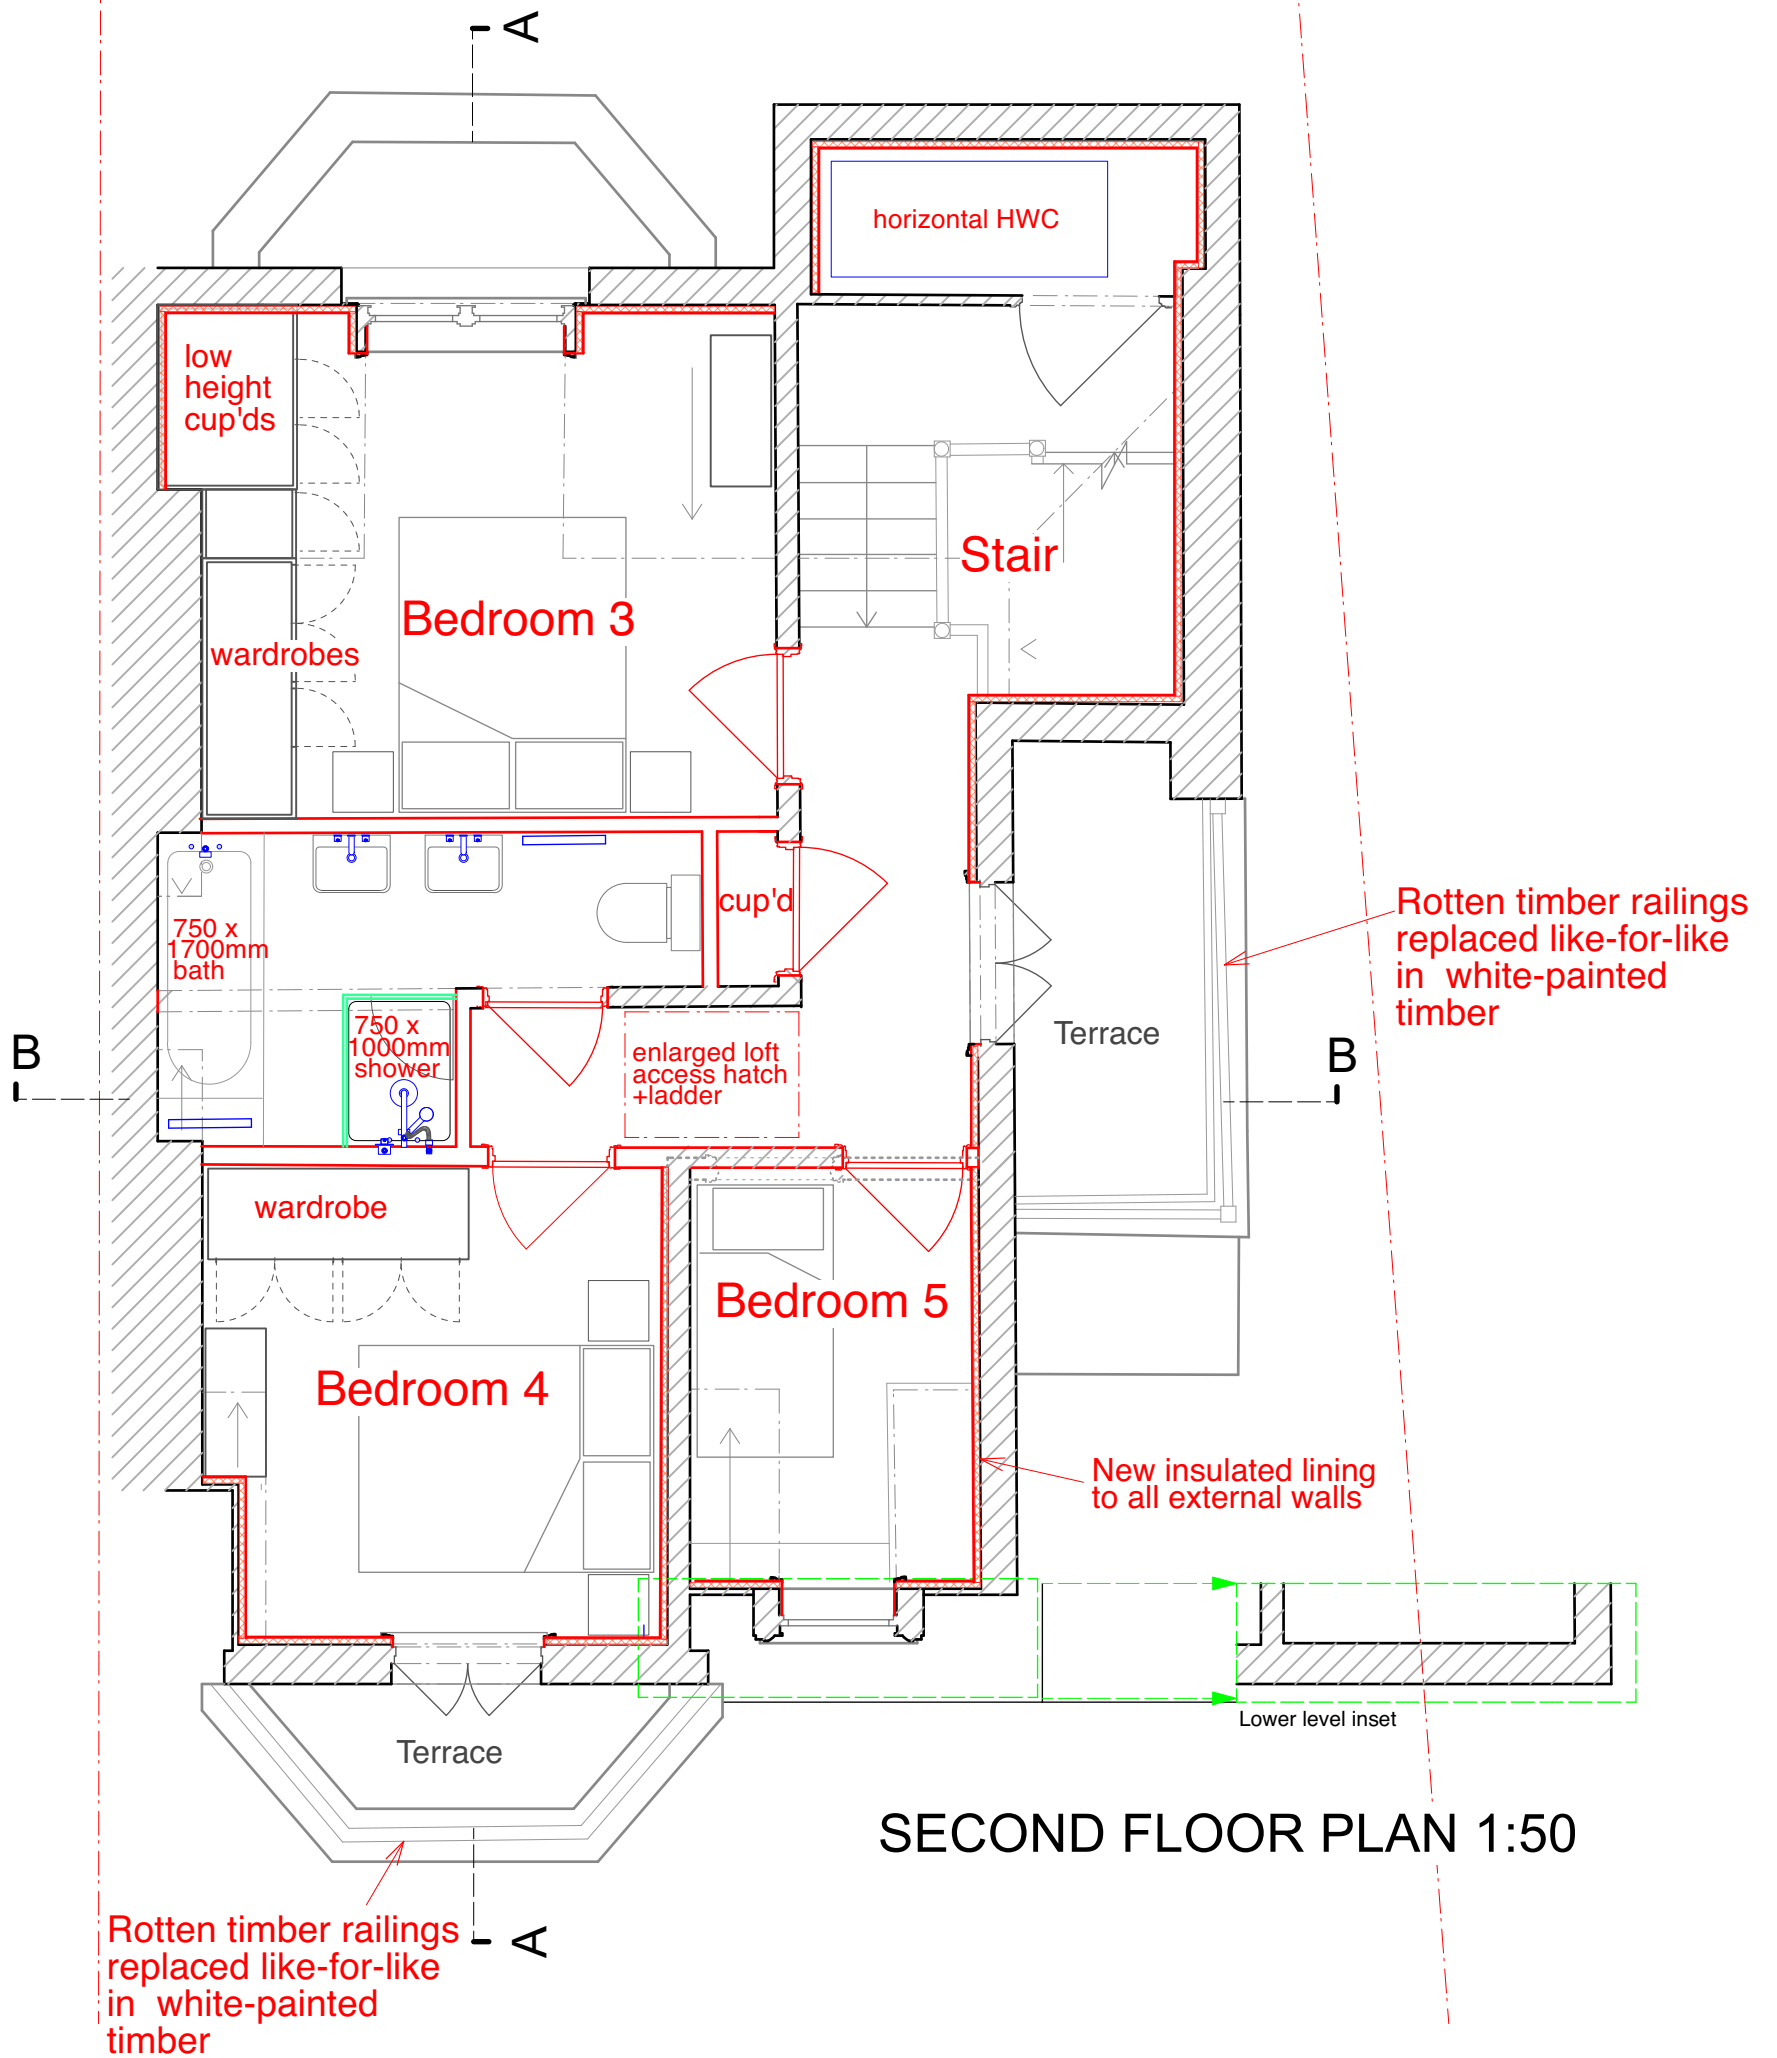

SECOND FLOOR PLAN 1:50

 


Note:
All dimensions to be checked on site.
Drawing subject to all statutory
approvals. Boundaries are shown
indicatively.

Revisions:
(A) Notes added for like-for-like replacement of balcony railings
where applicable 2/7/24



PLANNING DRAWING
3 WINDMILL HILL LONDON NW3 6RU
PROPOSED SECOND FLOOR PLAN

DWG. No. 3WH-PL-24(A)
DATE FEB. 2024
SCALE 1:50 @ A3 size

JONATHAN FREEGARD 5 TREDEGAR SQ. LONDON E3 5AD 07703 314 179

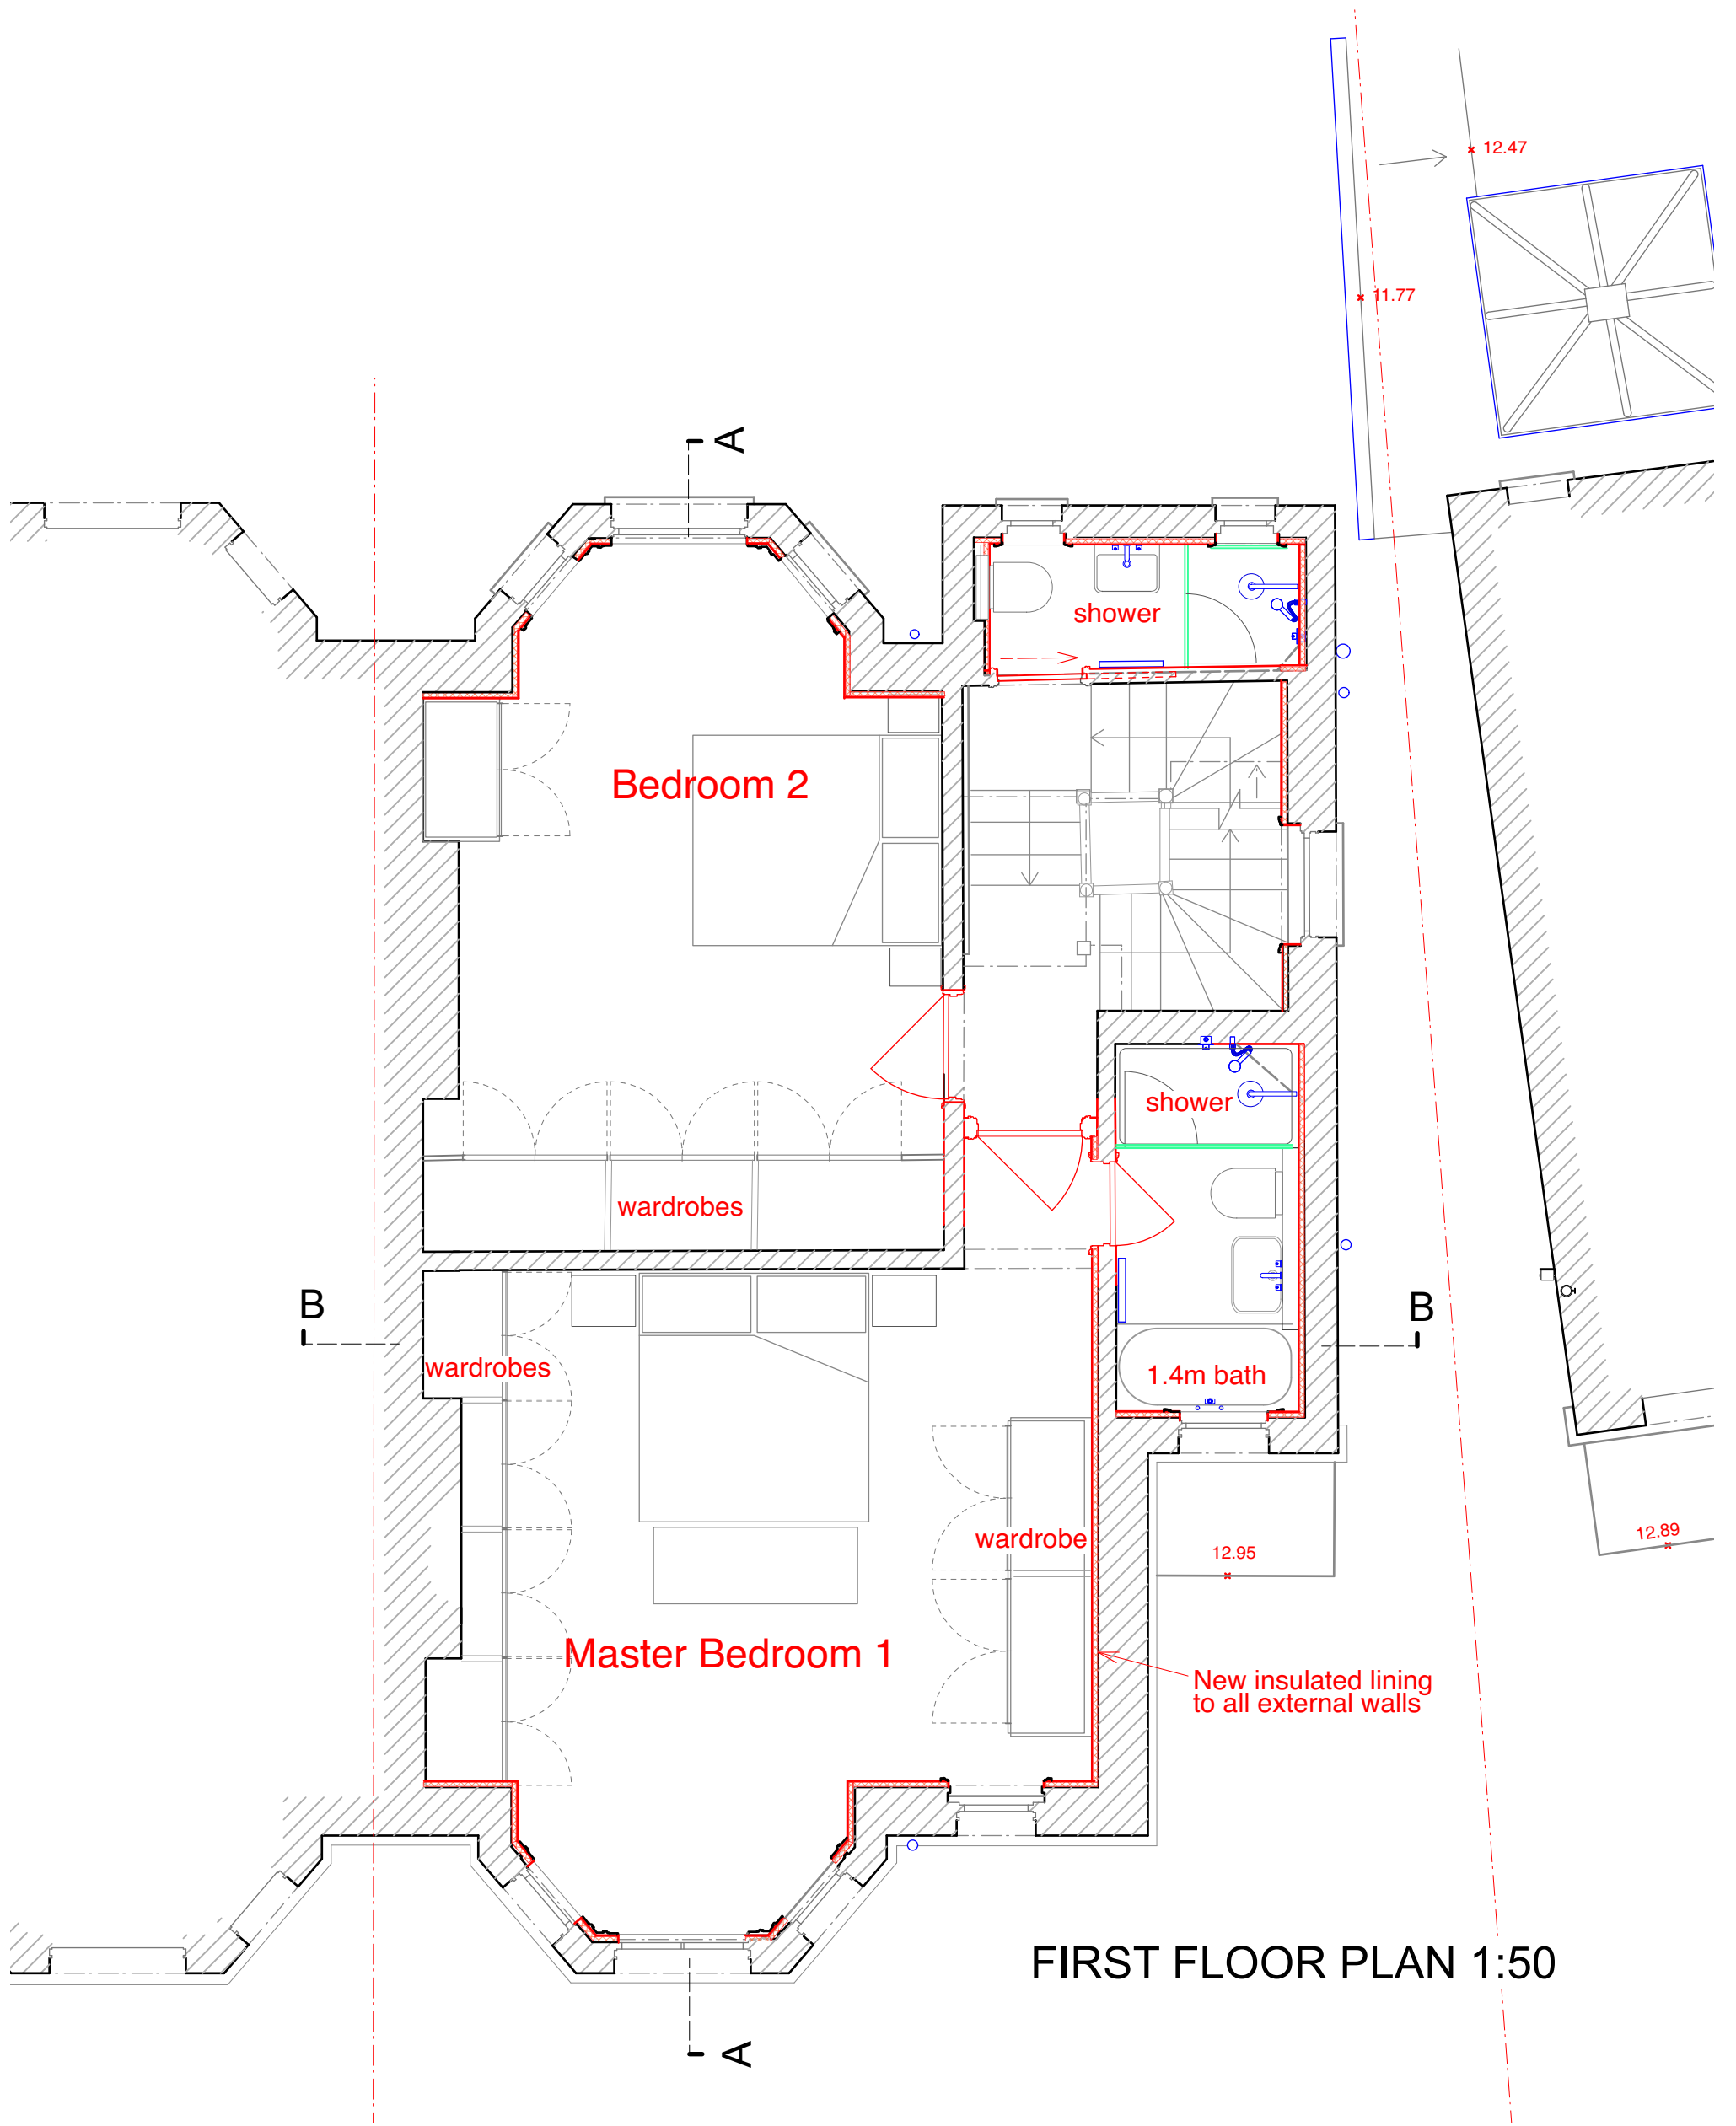

FIRST FLOOR PLAN 1:50

  

Note:
All dimensions to be checked on site.
Drawing subject to all statutory
approvals. Boundaries are shown
indicatively.

Revisions:
(A) Notes added for like-for-like replacement of balcony railings
where applicable 2/7/24

PLANNING DRAWING

3 WINDMILL HILL LONDON NW3 6RU


PROPOSED FIRST FLOOR PLAN

JONATHAN FREEGARD 5 TREDEGAR SQ. LONDON E3 5AD 07703 314 179



DWG. No. 3WH-PL-25(A)

DATE FEB. 2024

SCALE 1:50 @ A3 size

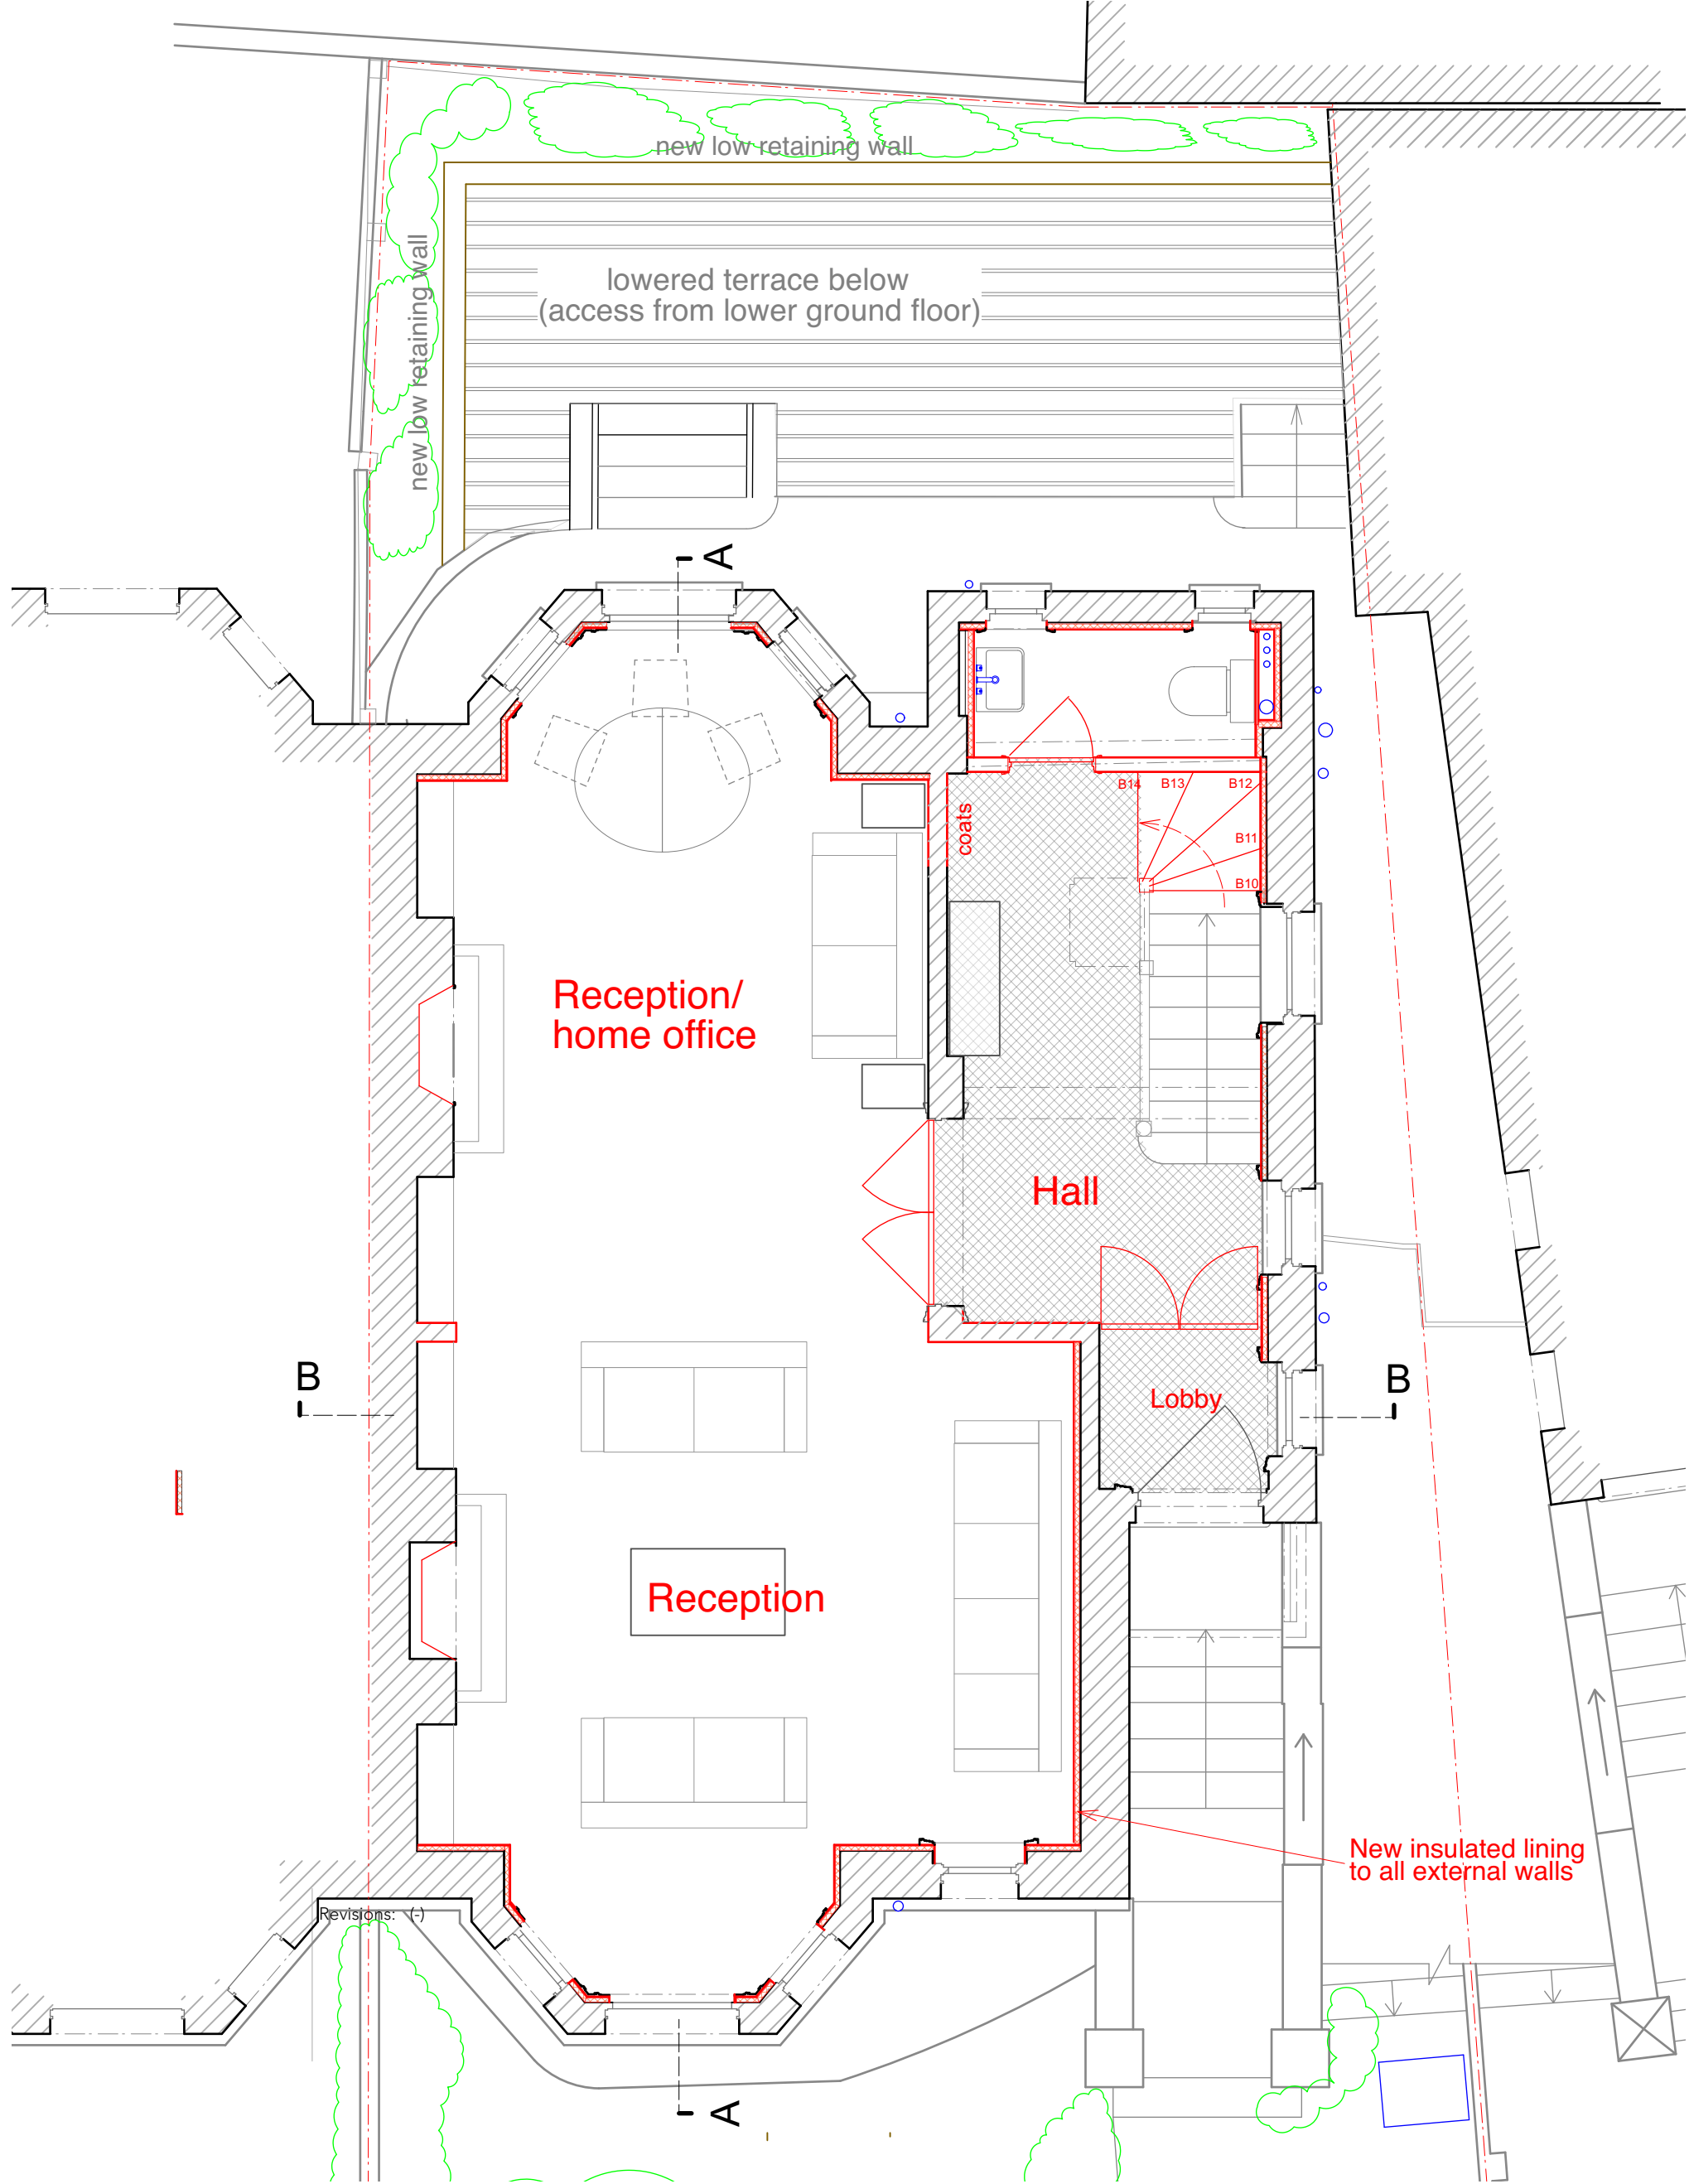

GROUND FLOOR PLAN 1:50

 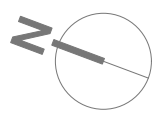


Note:
All dimensions to be checked on site.
Drawing subject to all statutory
approvals. Boundaries are shown
indicatively.

Revisions:
(A) Notes added for like-for-like replacement of balcony railings
where applicable 2/7/24

PLANNING DRAWING
3 WINDMILL HILL LONDON NW3 6RU
PROPOSED GROUND FLOOR PLAN

DWG. No. **3WH-PL-26(A)**
DATE FEB. 2024
SCALE 1:50 @ A3 size

JONATHAN FREEGARD 5 TREDEGAR SQ. LONDON E3 5AD 07703 314 179

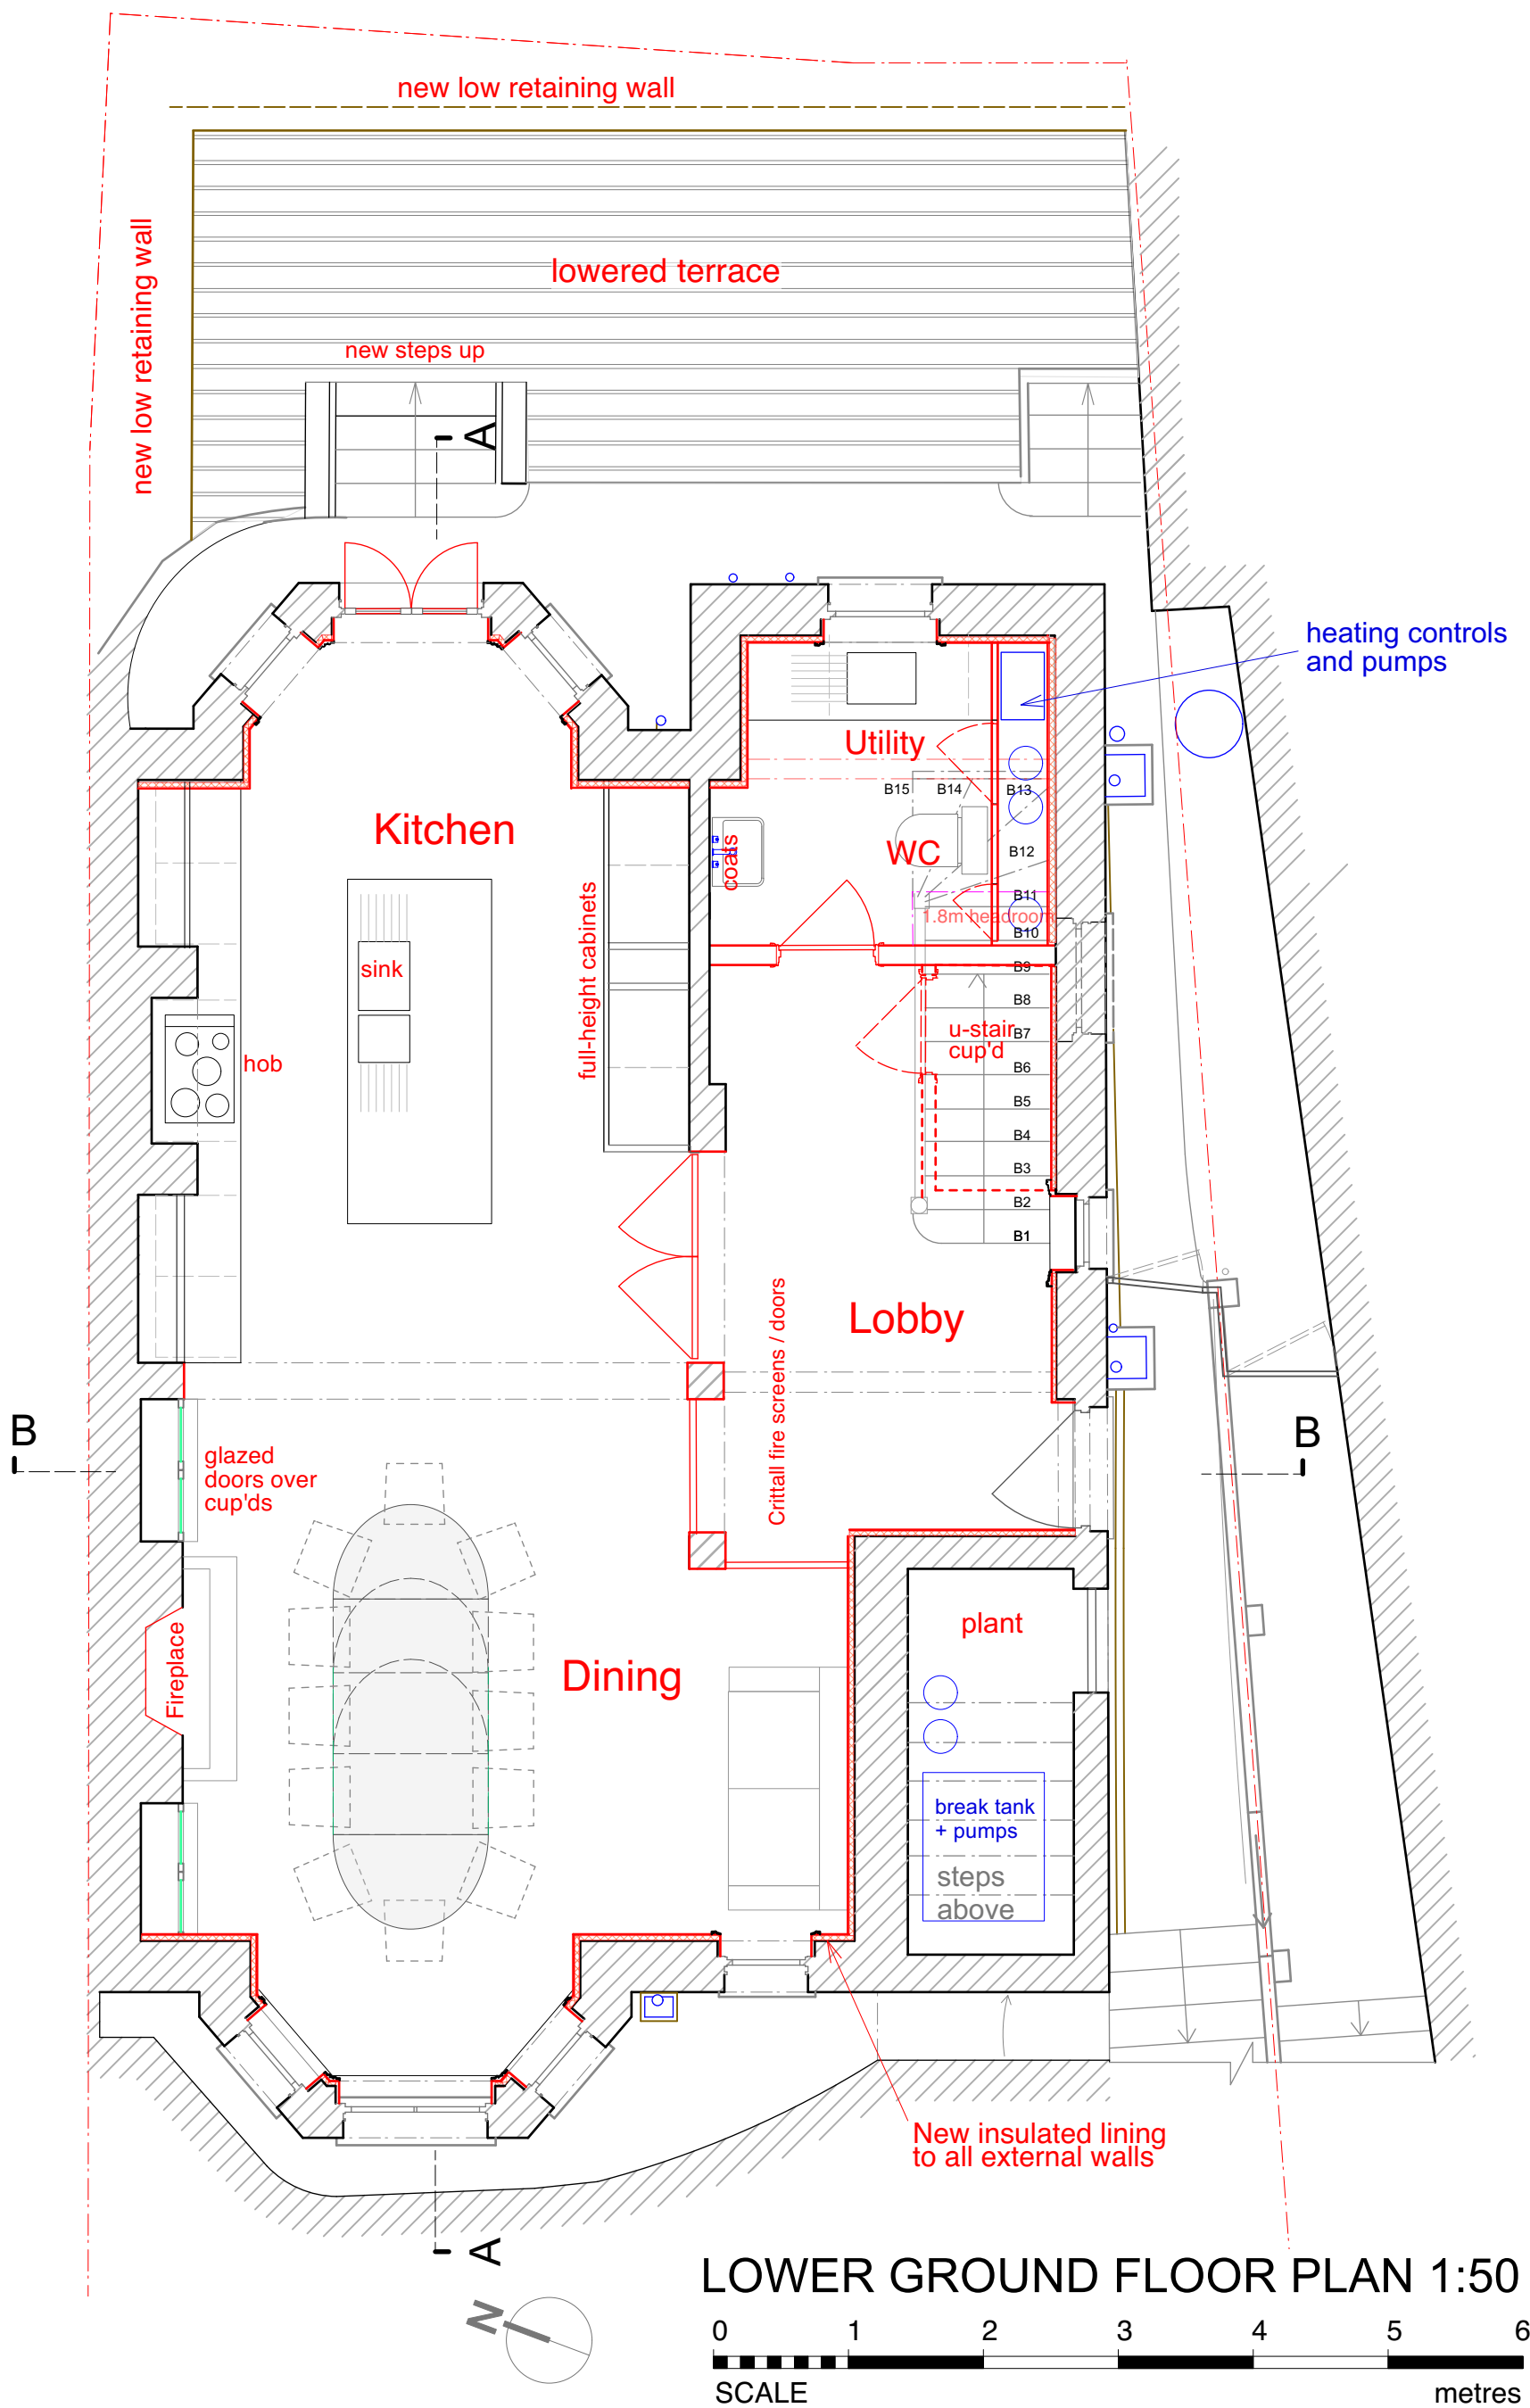

Note:
 All dimensions to be checked on site.
 Drawing subject to all statutory
 approvals. Boundaries are shown
 indicatively.

Revisions:
 (A) Notes added for like-for-like replacement of balcony railings
 where applicable 2/7/24

PLANNING DRAWING

3 WINDMILL HILL LONDON NW3 6RU


PROPOSED LOWER GROUND FLOOR PLAN

JONATHAN FREEGARD 5 TREDEGAR SQ. LONDON E3 5AD 07703 314 179


DWG. No. **3WH-PL-27(A)**

DATE FEB. 2024

SCALE 1:50 @ A3 size

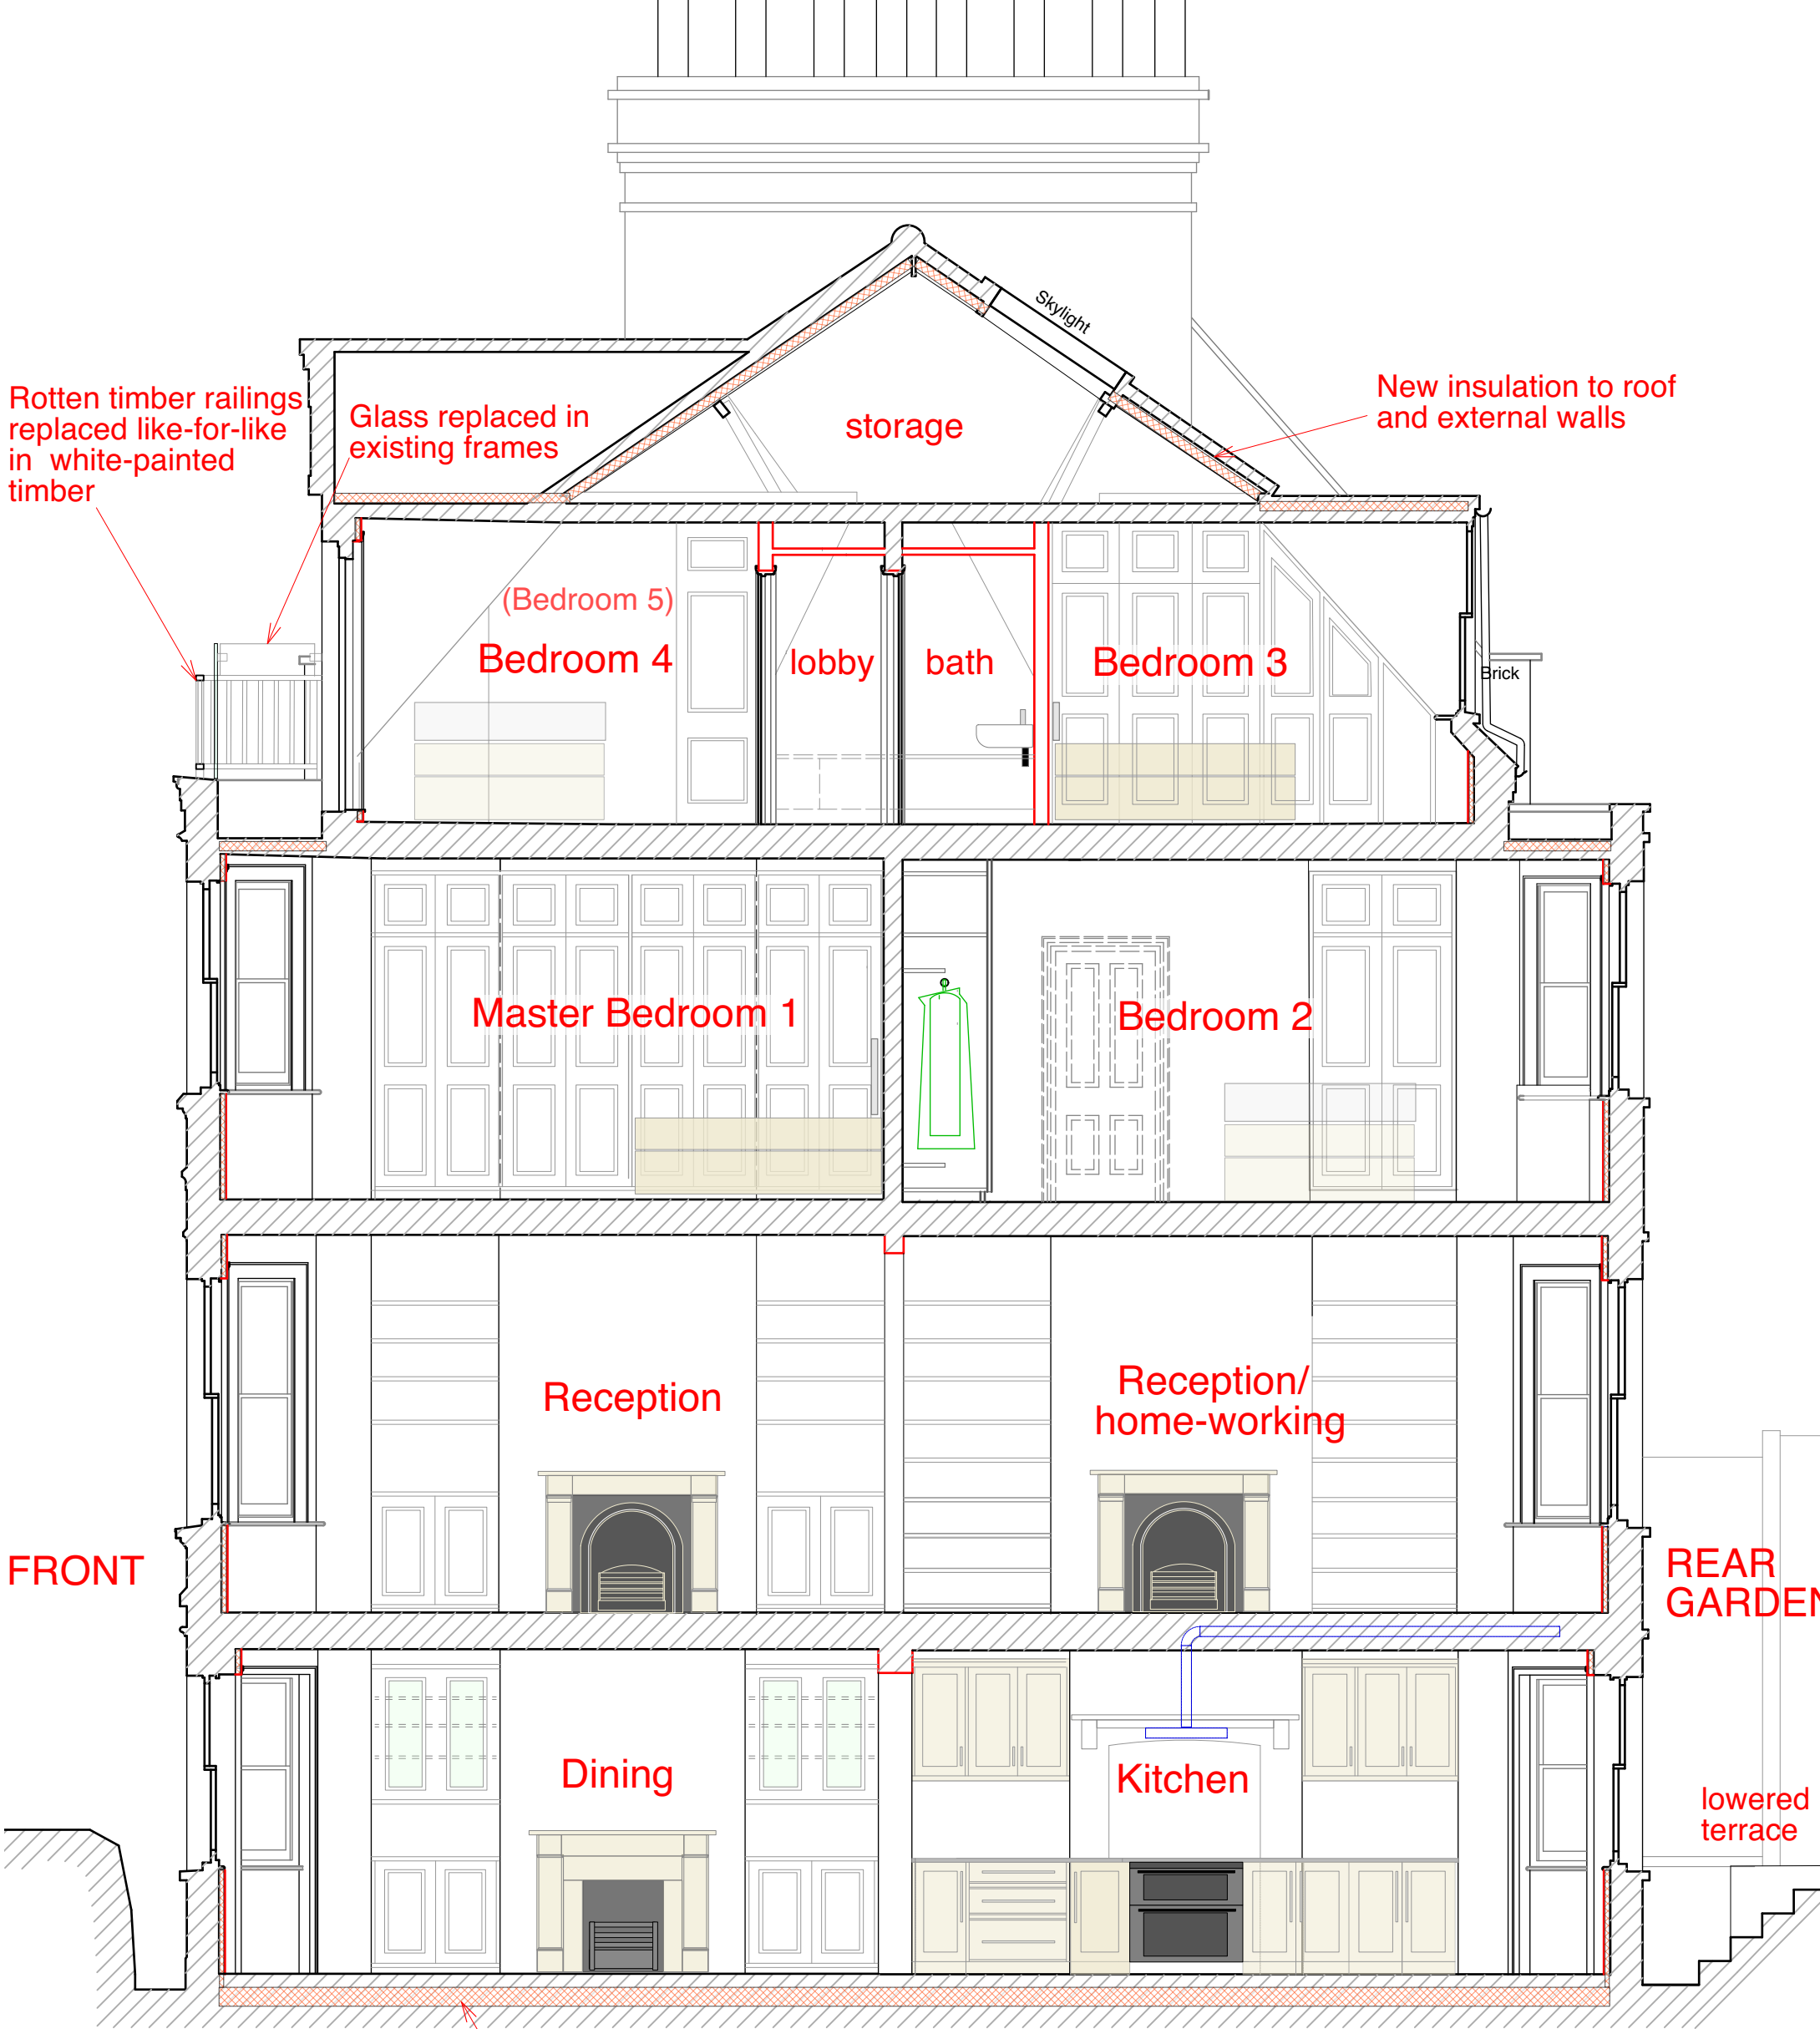

SECTION A - A 1:50

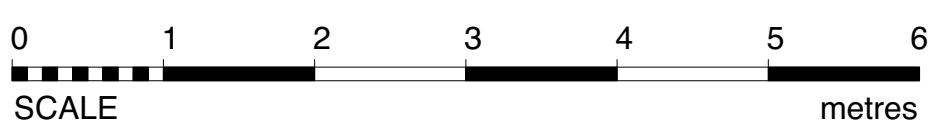


Note:
All dimensions to be checked on site.
Drawing subject to all statutory
approvals. Boundaries are shown
indicatively.

Revisions:
(A) Notes added for like-for-like replacement of balcony railings
where applicable 2/7/24

PLANNING DRAWING
3 WINDMILL HILL LONDON NW3 6RU
PROPOSED SECTION A - A
JONATHAN FREEGARD 5 TREDEGAR SQ. LONDON E3 5AD 07703 314 179

DWG. No. 3WH-PL-28(A)
DATE FEB. 2024
SCALE 1:50 @ A3 size

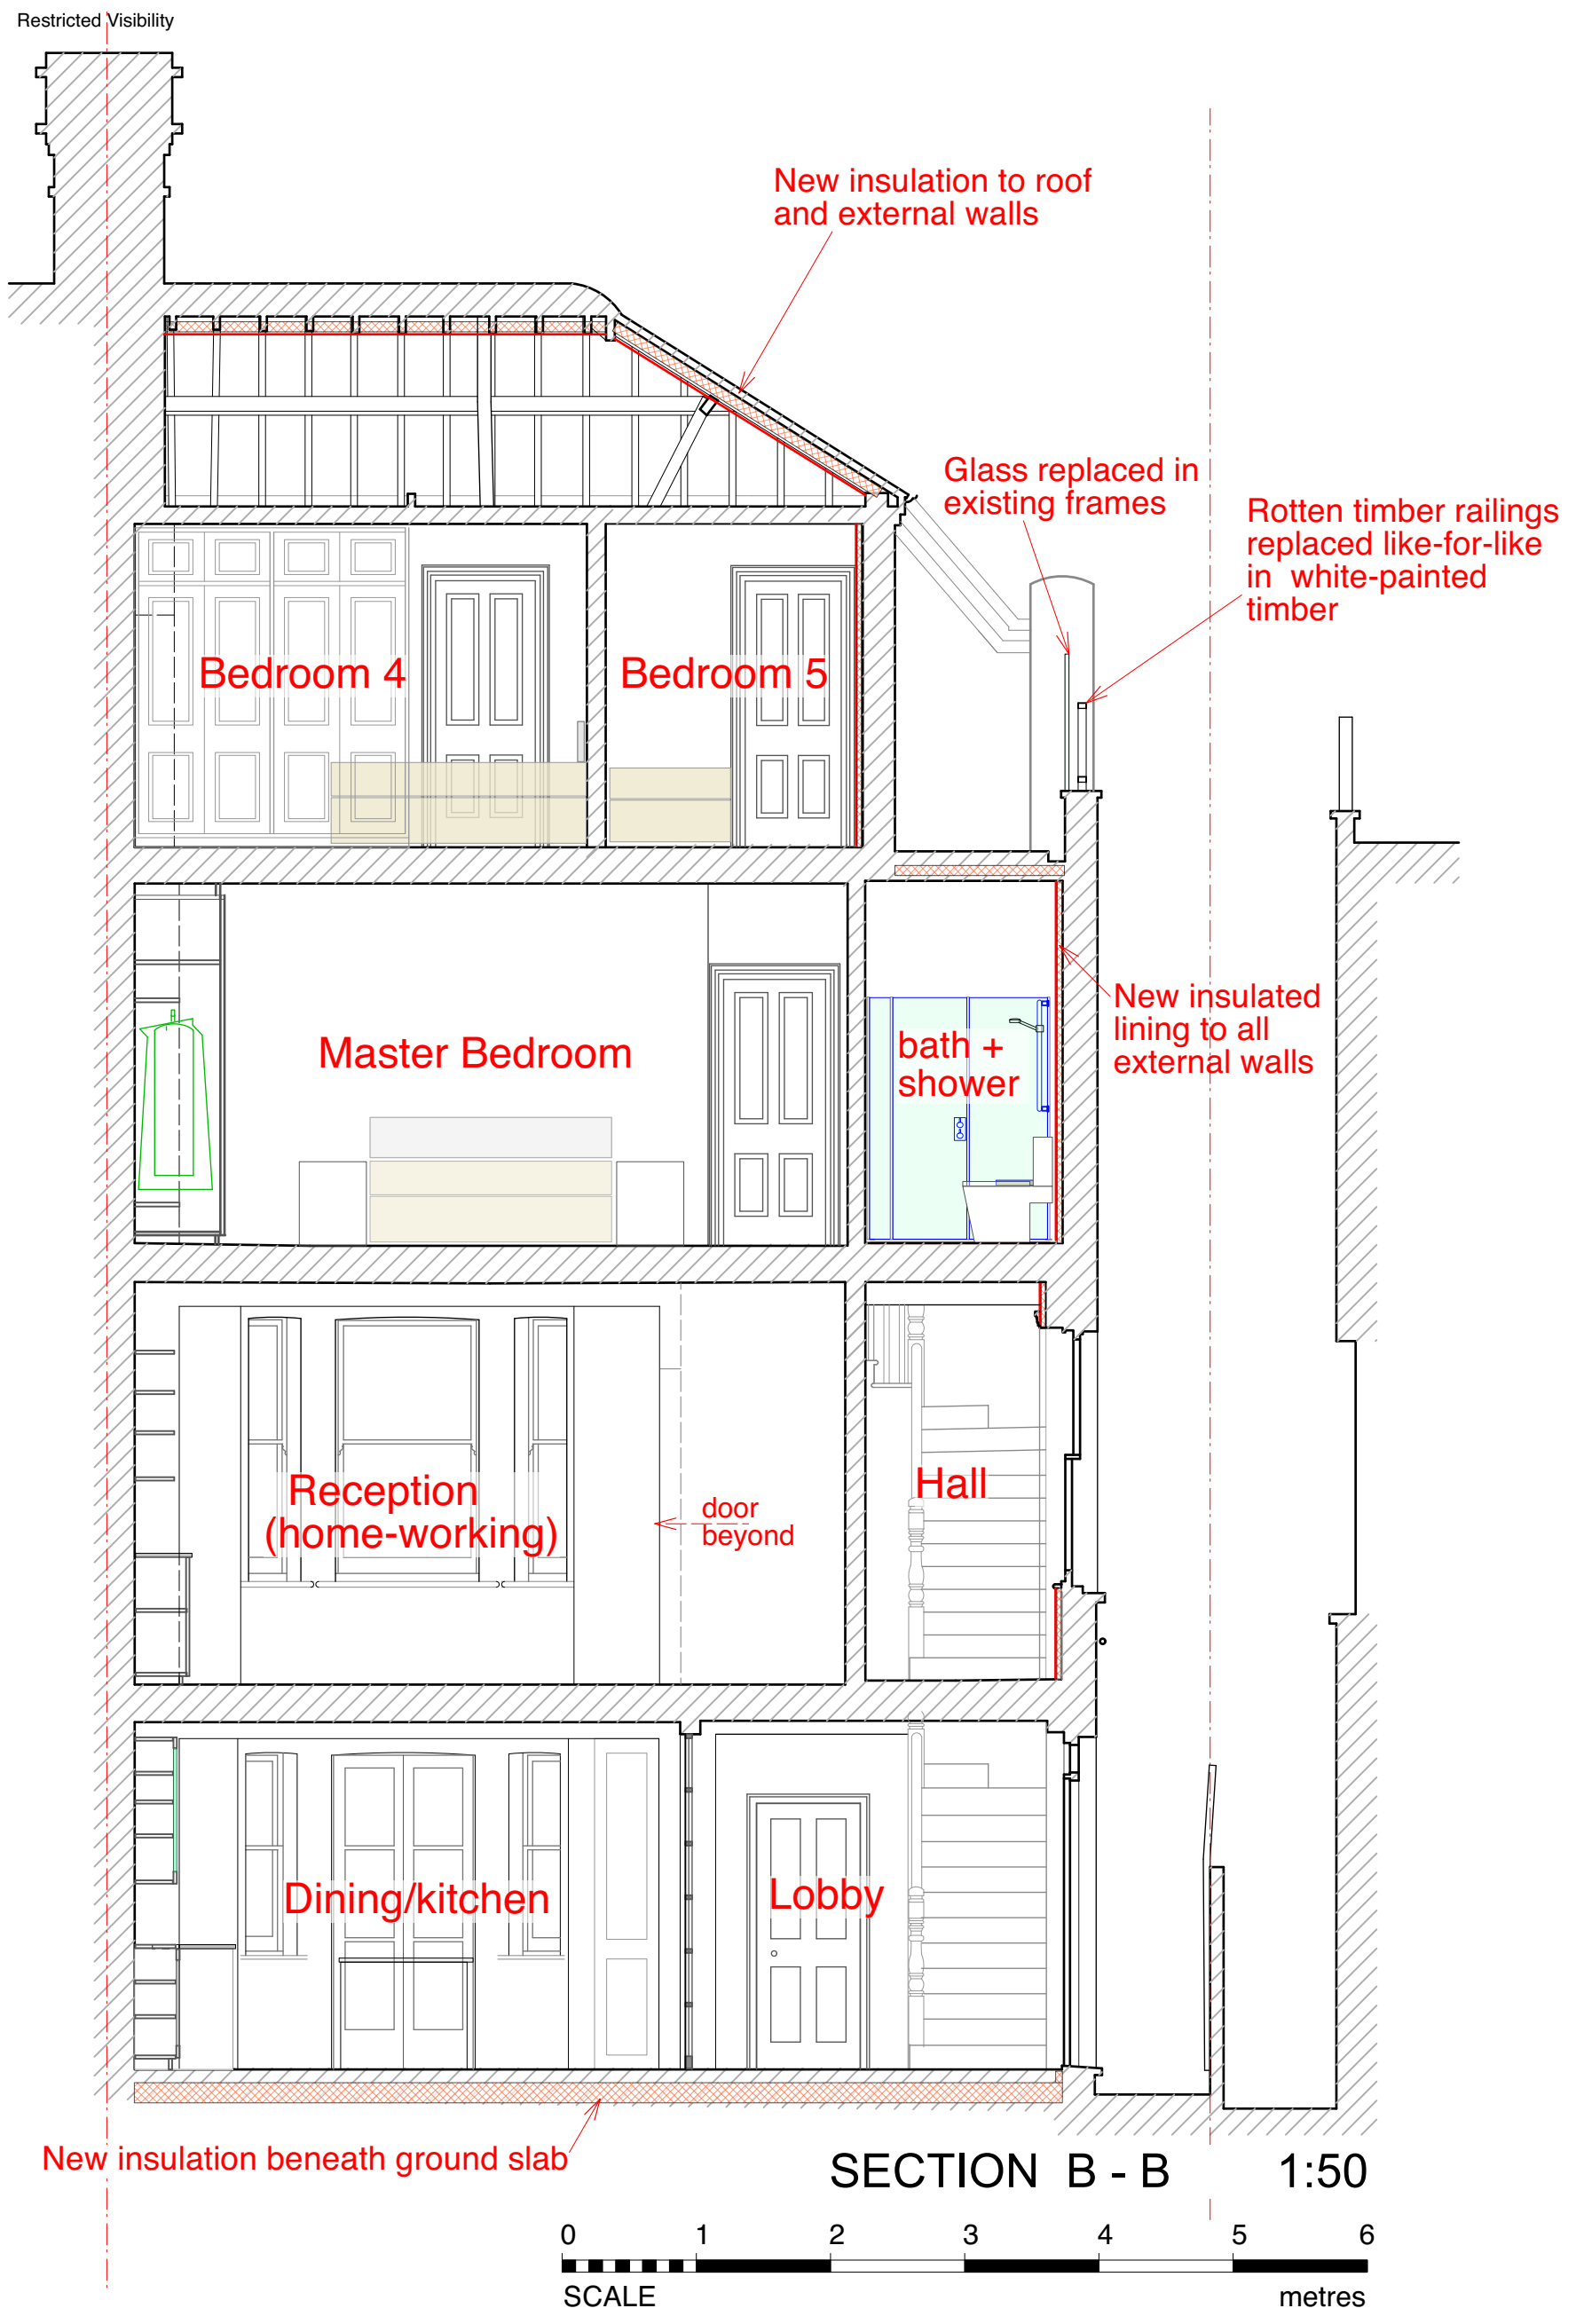


Note:
 All dimensions to be checked on site.
 Drawing subject to all statutory
 approvals. Boundaries are shown
 indicatively.


Revisions:
 (A) Notes added for like-for-like replacement of balcony railings
 where applicable 2/7/24

PLANNING DRAWING
3 WINDMILL HILL LONDON NW3 6RU
PROPOSED SECTION B - B
 JONATHAN FREEGARD 5 TREDEGAR SQ. LONDON E3 5AD 07703 314 179

DWG. No. **3WH-PL-29(A)**
 DATE FEB. 2024
 SCALE 1:50 @ A3 size

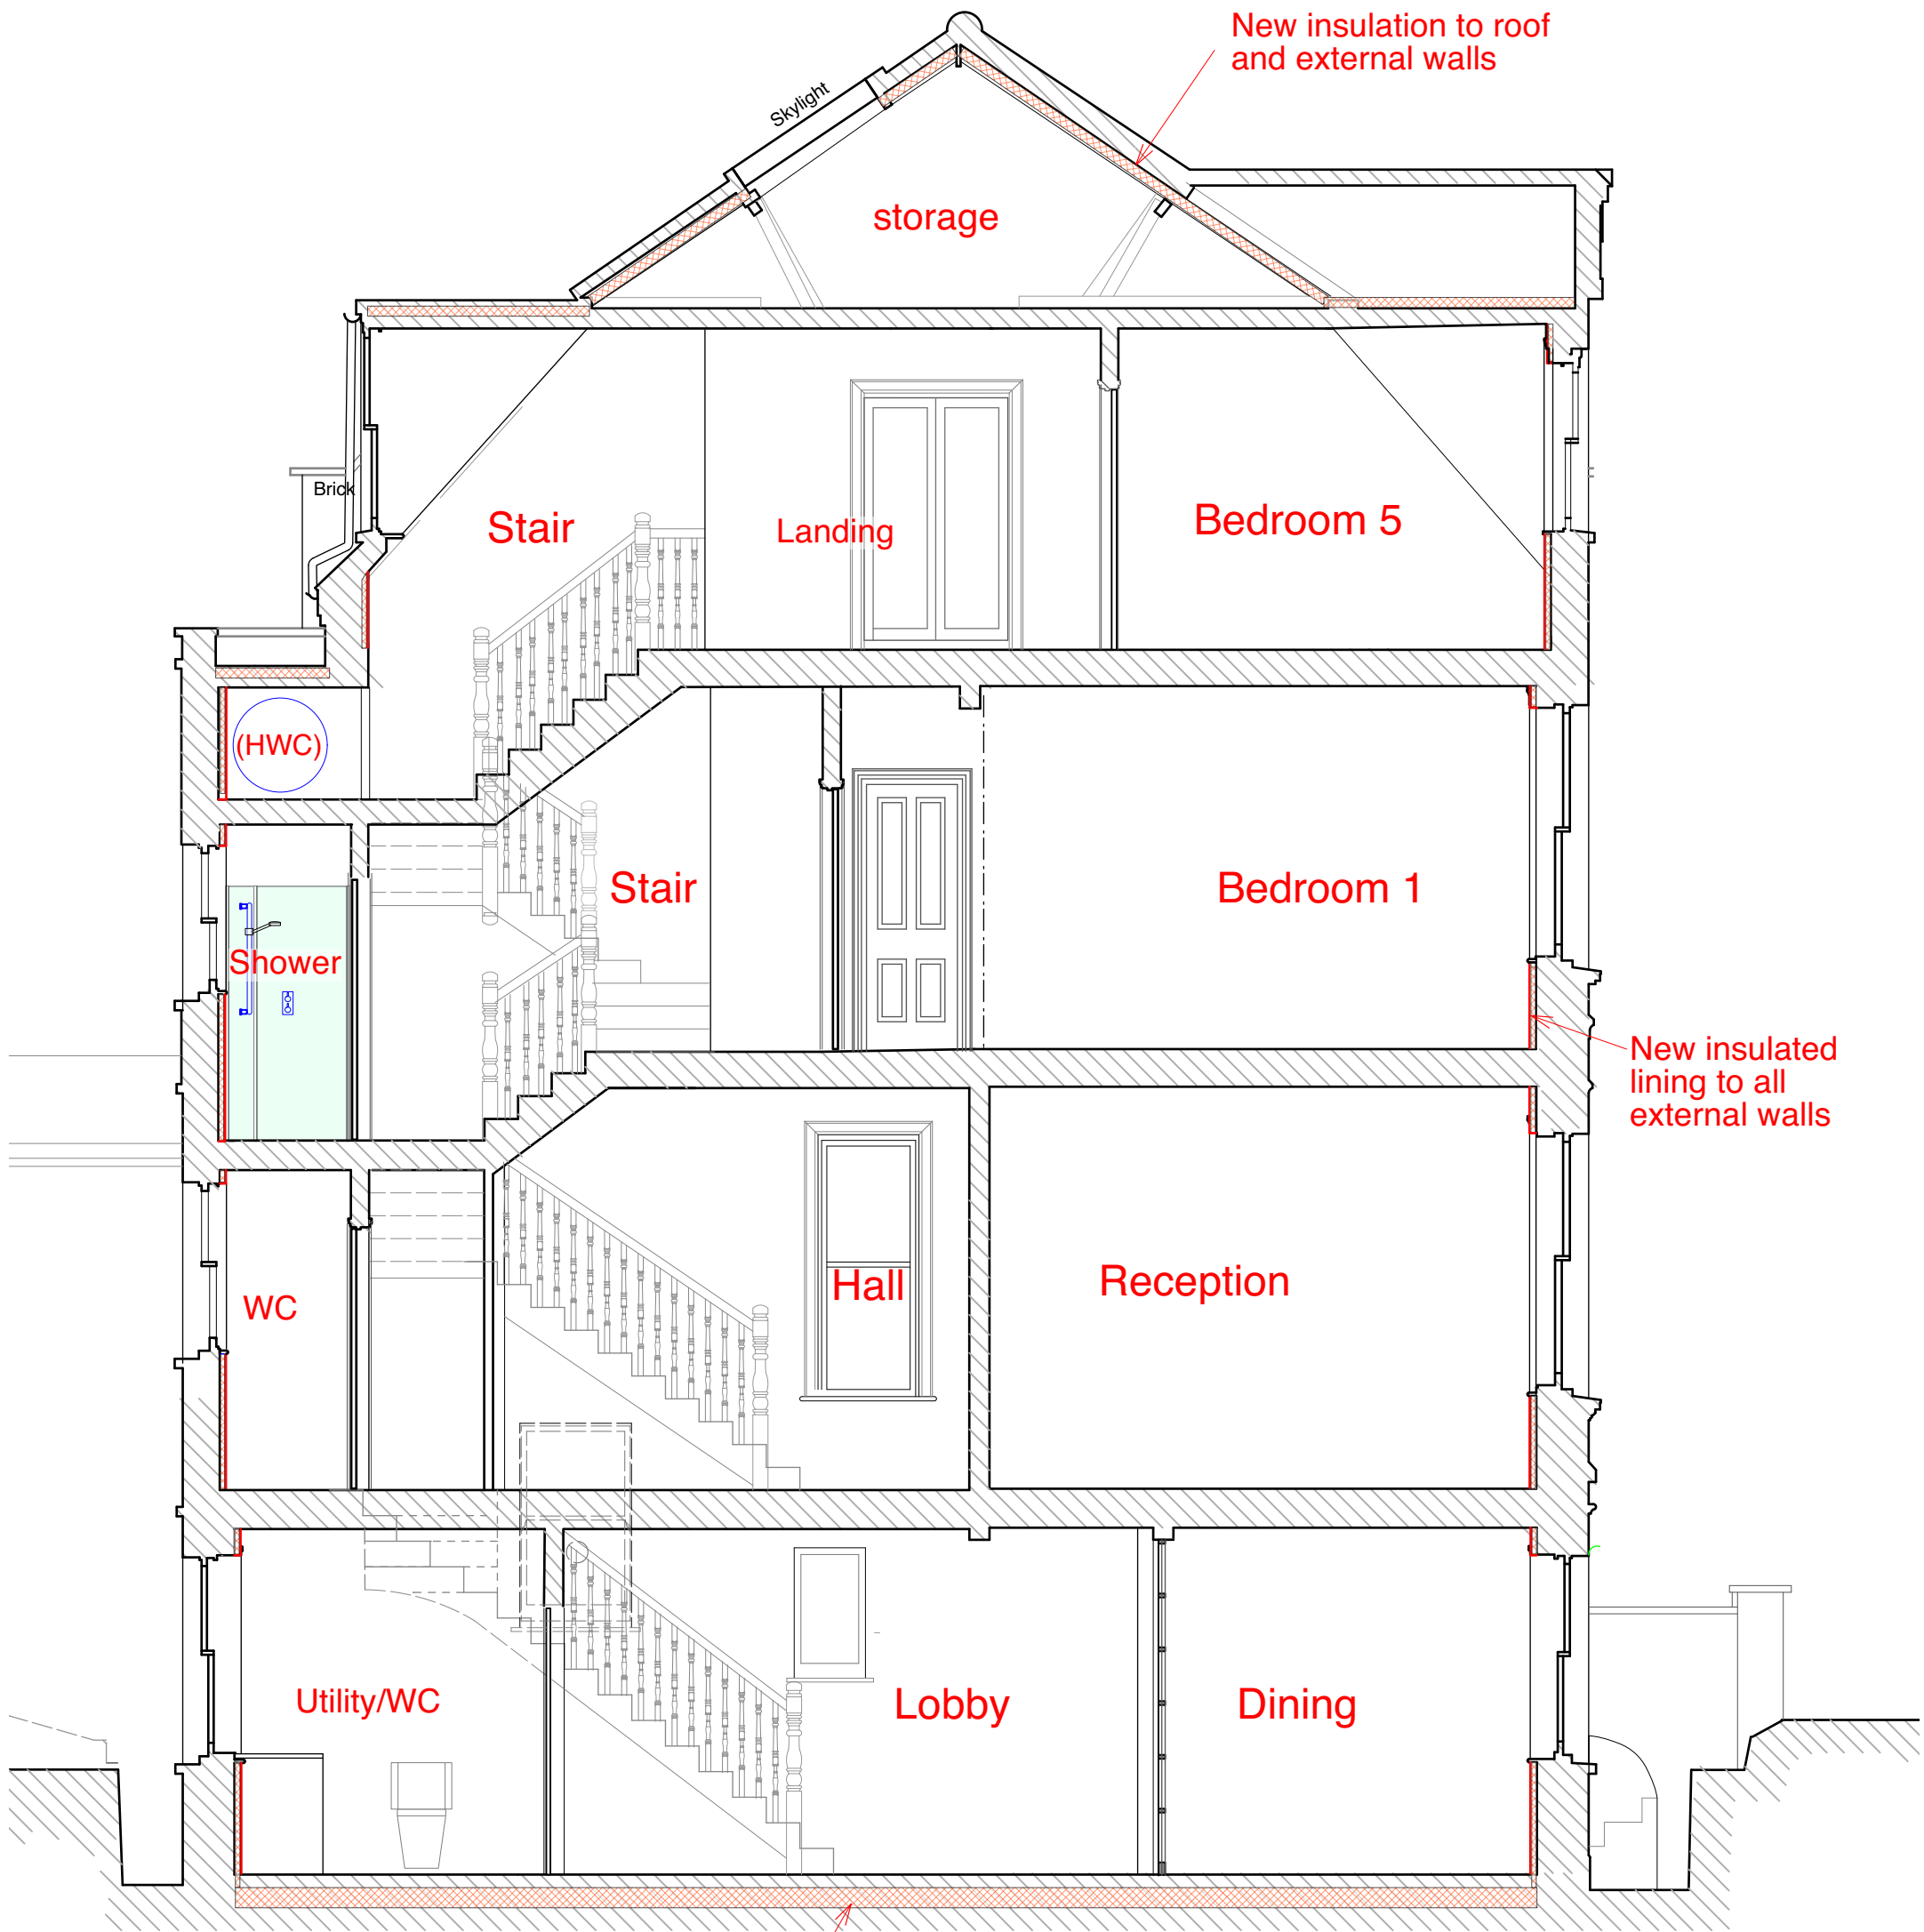

SECTION A - A 1:50

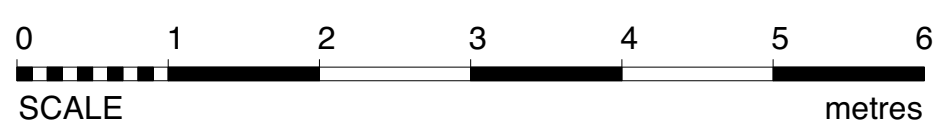


Note:
 All dimensions to be checked on site.
 Drawing subject to all statutory
 approvals. Boundaries are shown
 indicatively.

Revisions:
 (A) Notes added for like-for-like replacement of balcony railings
 where applicable 2/7/24

PLANNING DRAWING
 3 WINDMILL HILL LONDON NW3 6RU
PROPOSED SECTION C - C
 JONATHAN FREEGARD 5 TREDEGAR SQ. LONDON E3 5AD 07703 314 179

DWG. No. **3WH-PL-30(A)**
 DATE FEB. 2024
 SCALE 1:50 @ A3 size

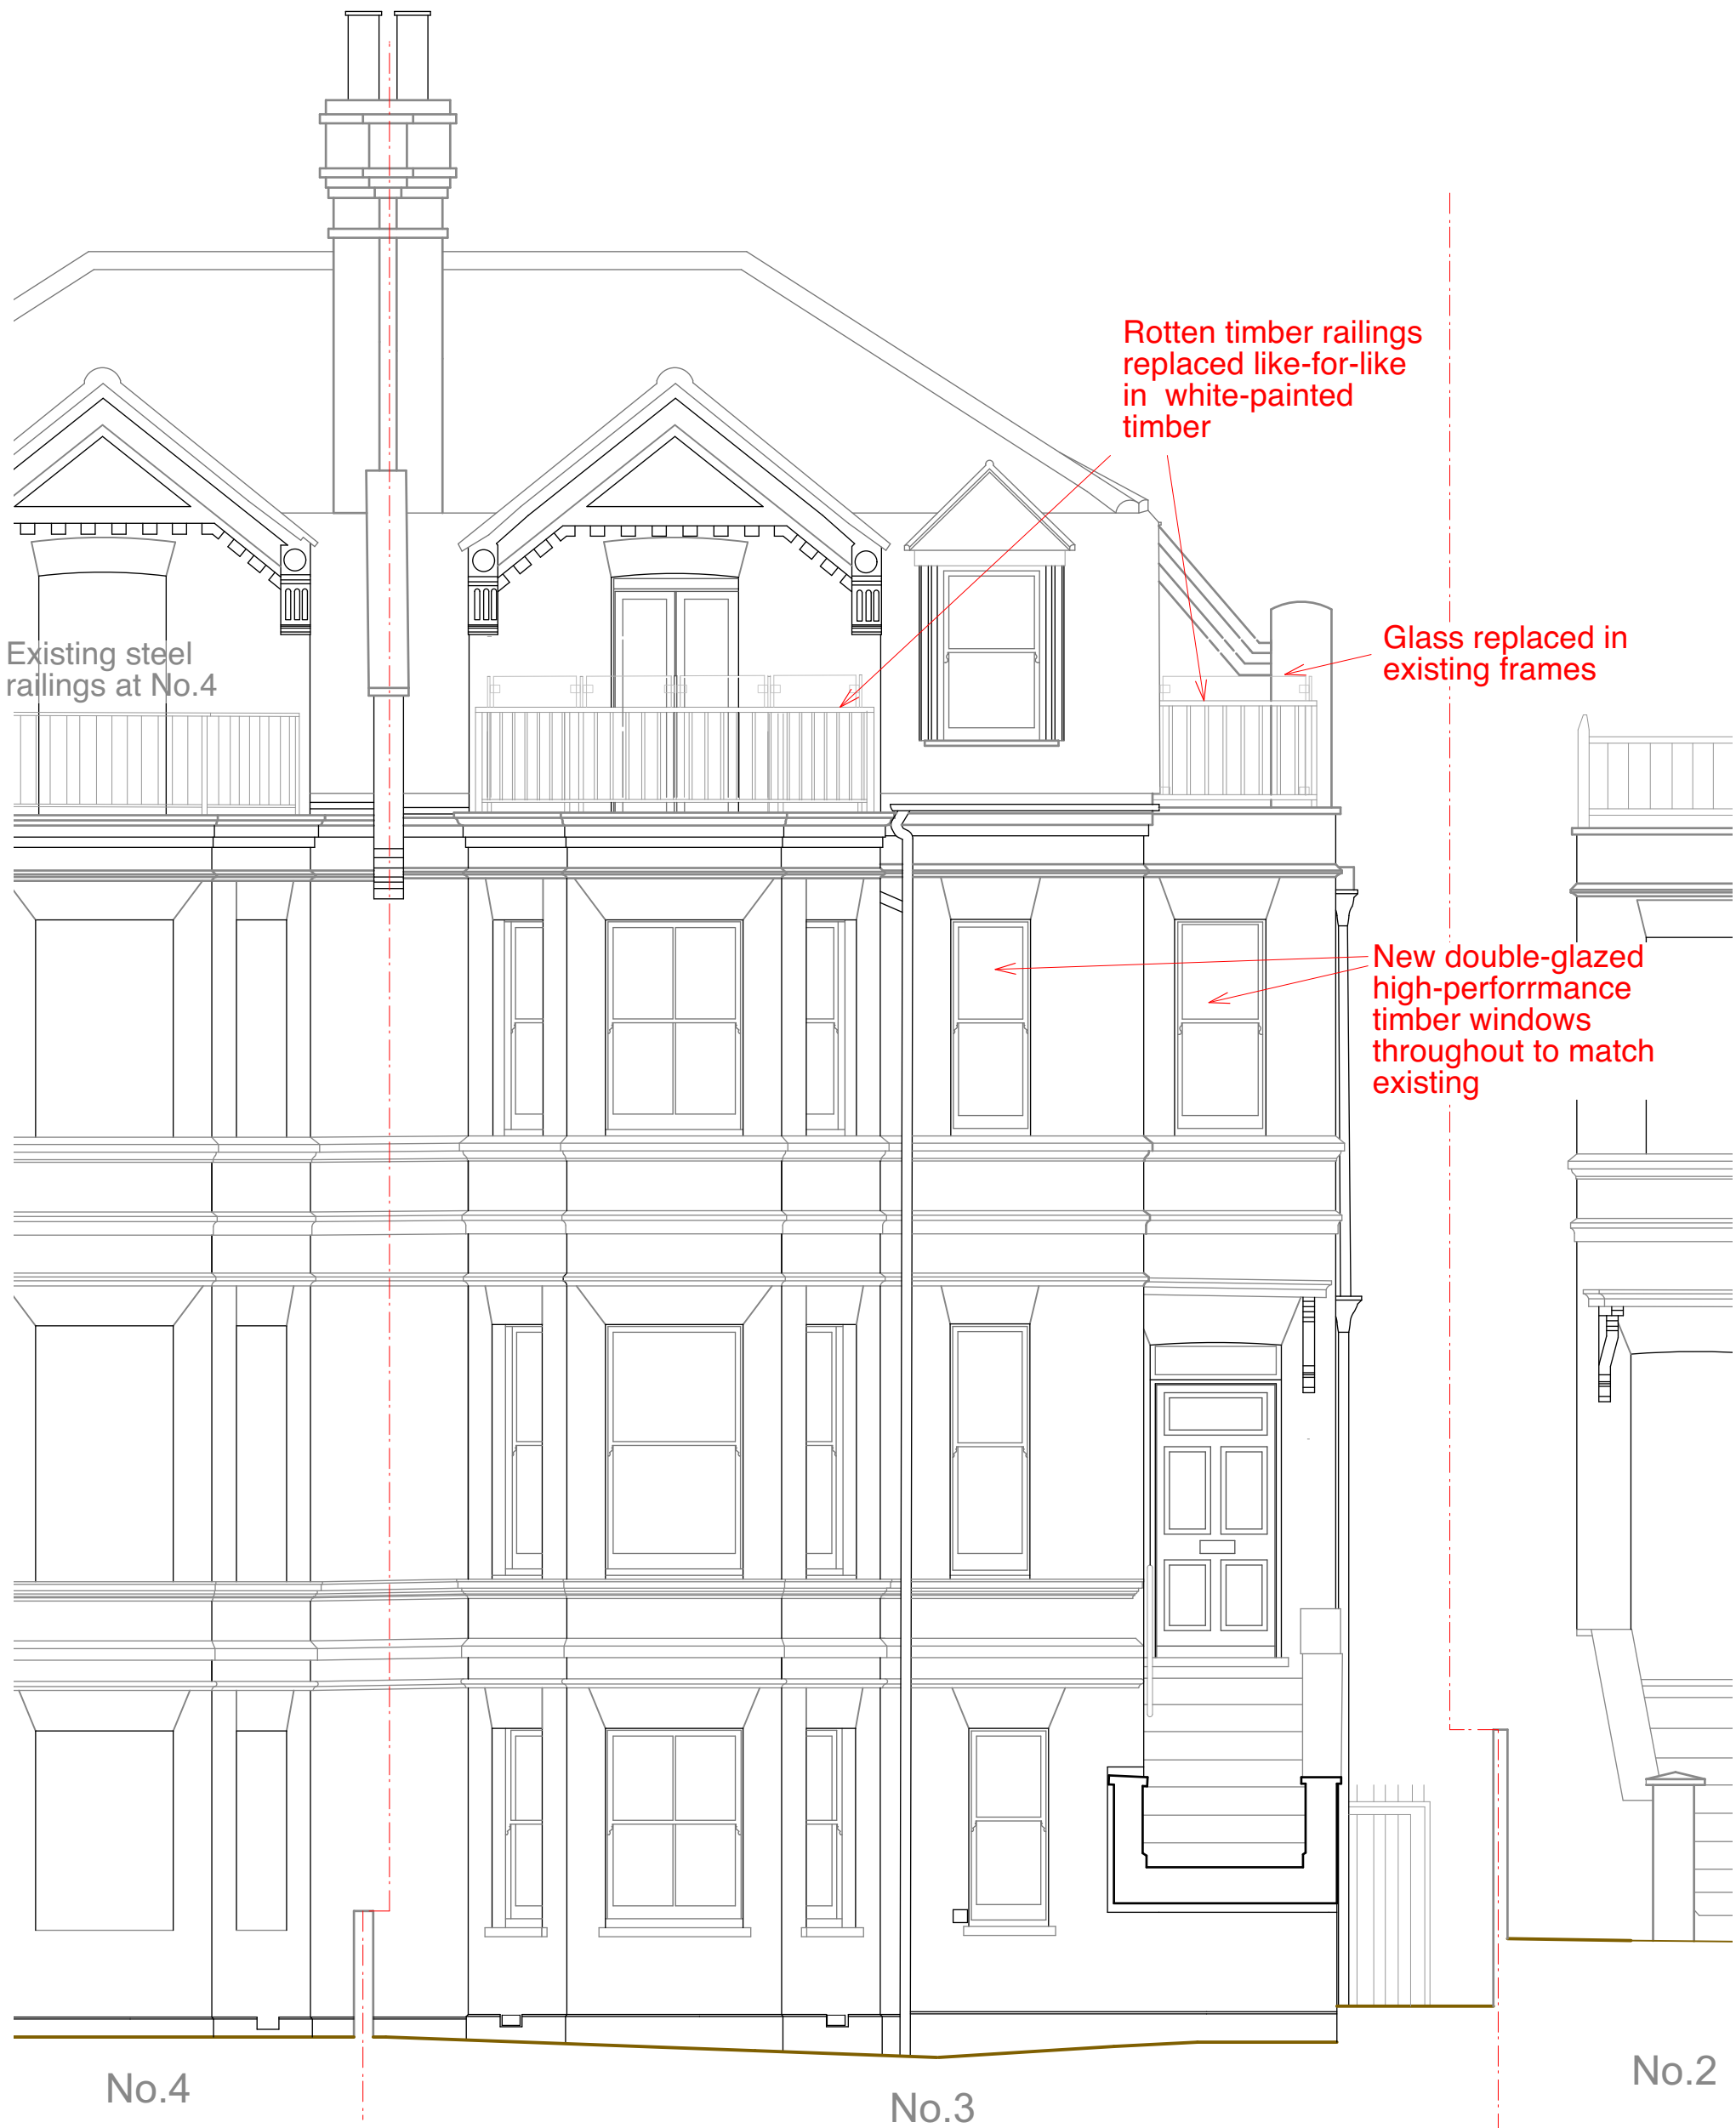


No.4

No.3

No.2

FRONT (WEST) ELEVATION 1:50

 

Note:
All dimensions to be checked on site.
Drawing subject to all statutory
approvals. Boundaries are shown
indicatively.

Revisions:
(A) Notes added for like-for-like replacement of balcony railings
where applicable 2/7/24

PLANNING DRAWING

3 WINDMILL HILL LONDON NW3 6RU


PROPOSED FRONT (W) ELEVATION

JONATHAN FREEGARD 5 TREDEGAR SQ. LONDON E3 5AD 07703 314 179

DWG. No. **3WH-PL-31(A)**

DATE FEB. 2024

SCALE 1:50 @ A3 size

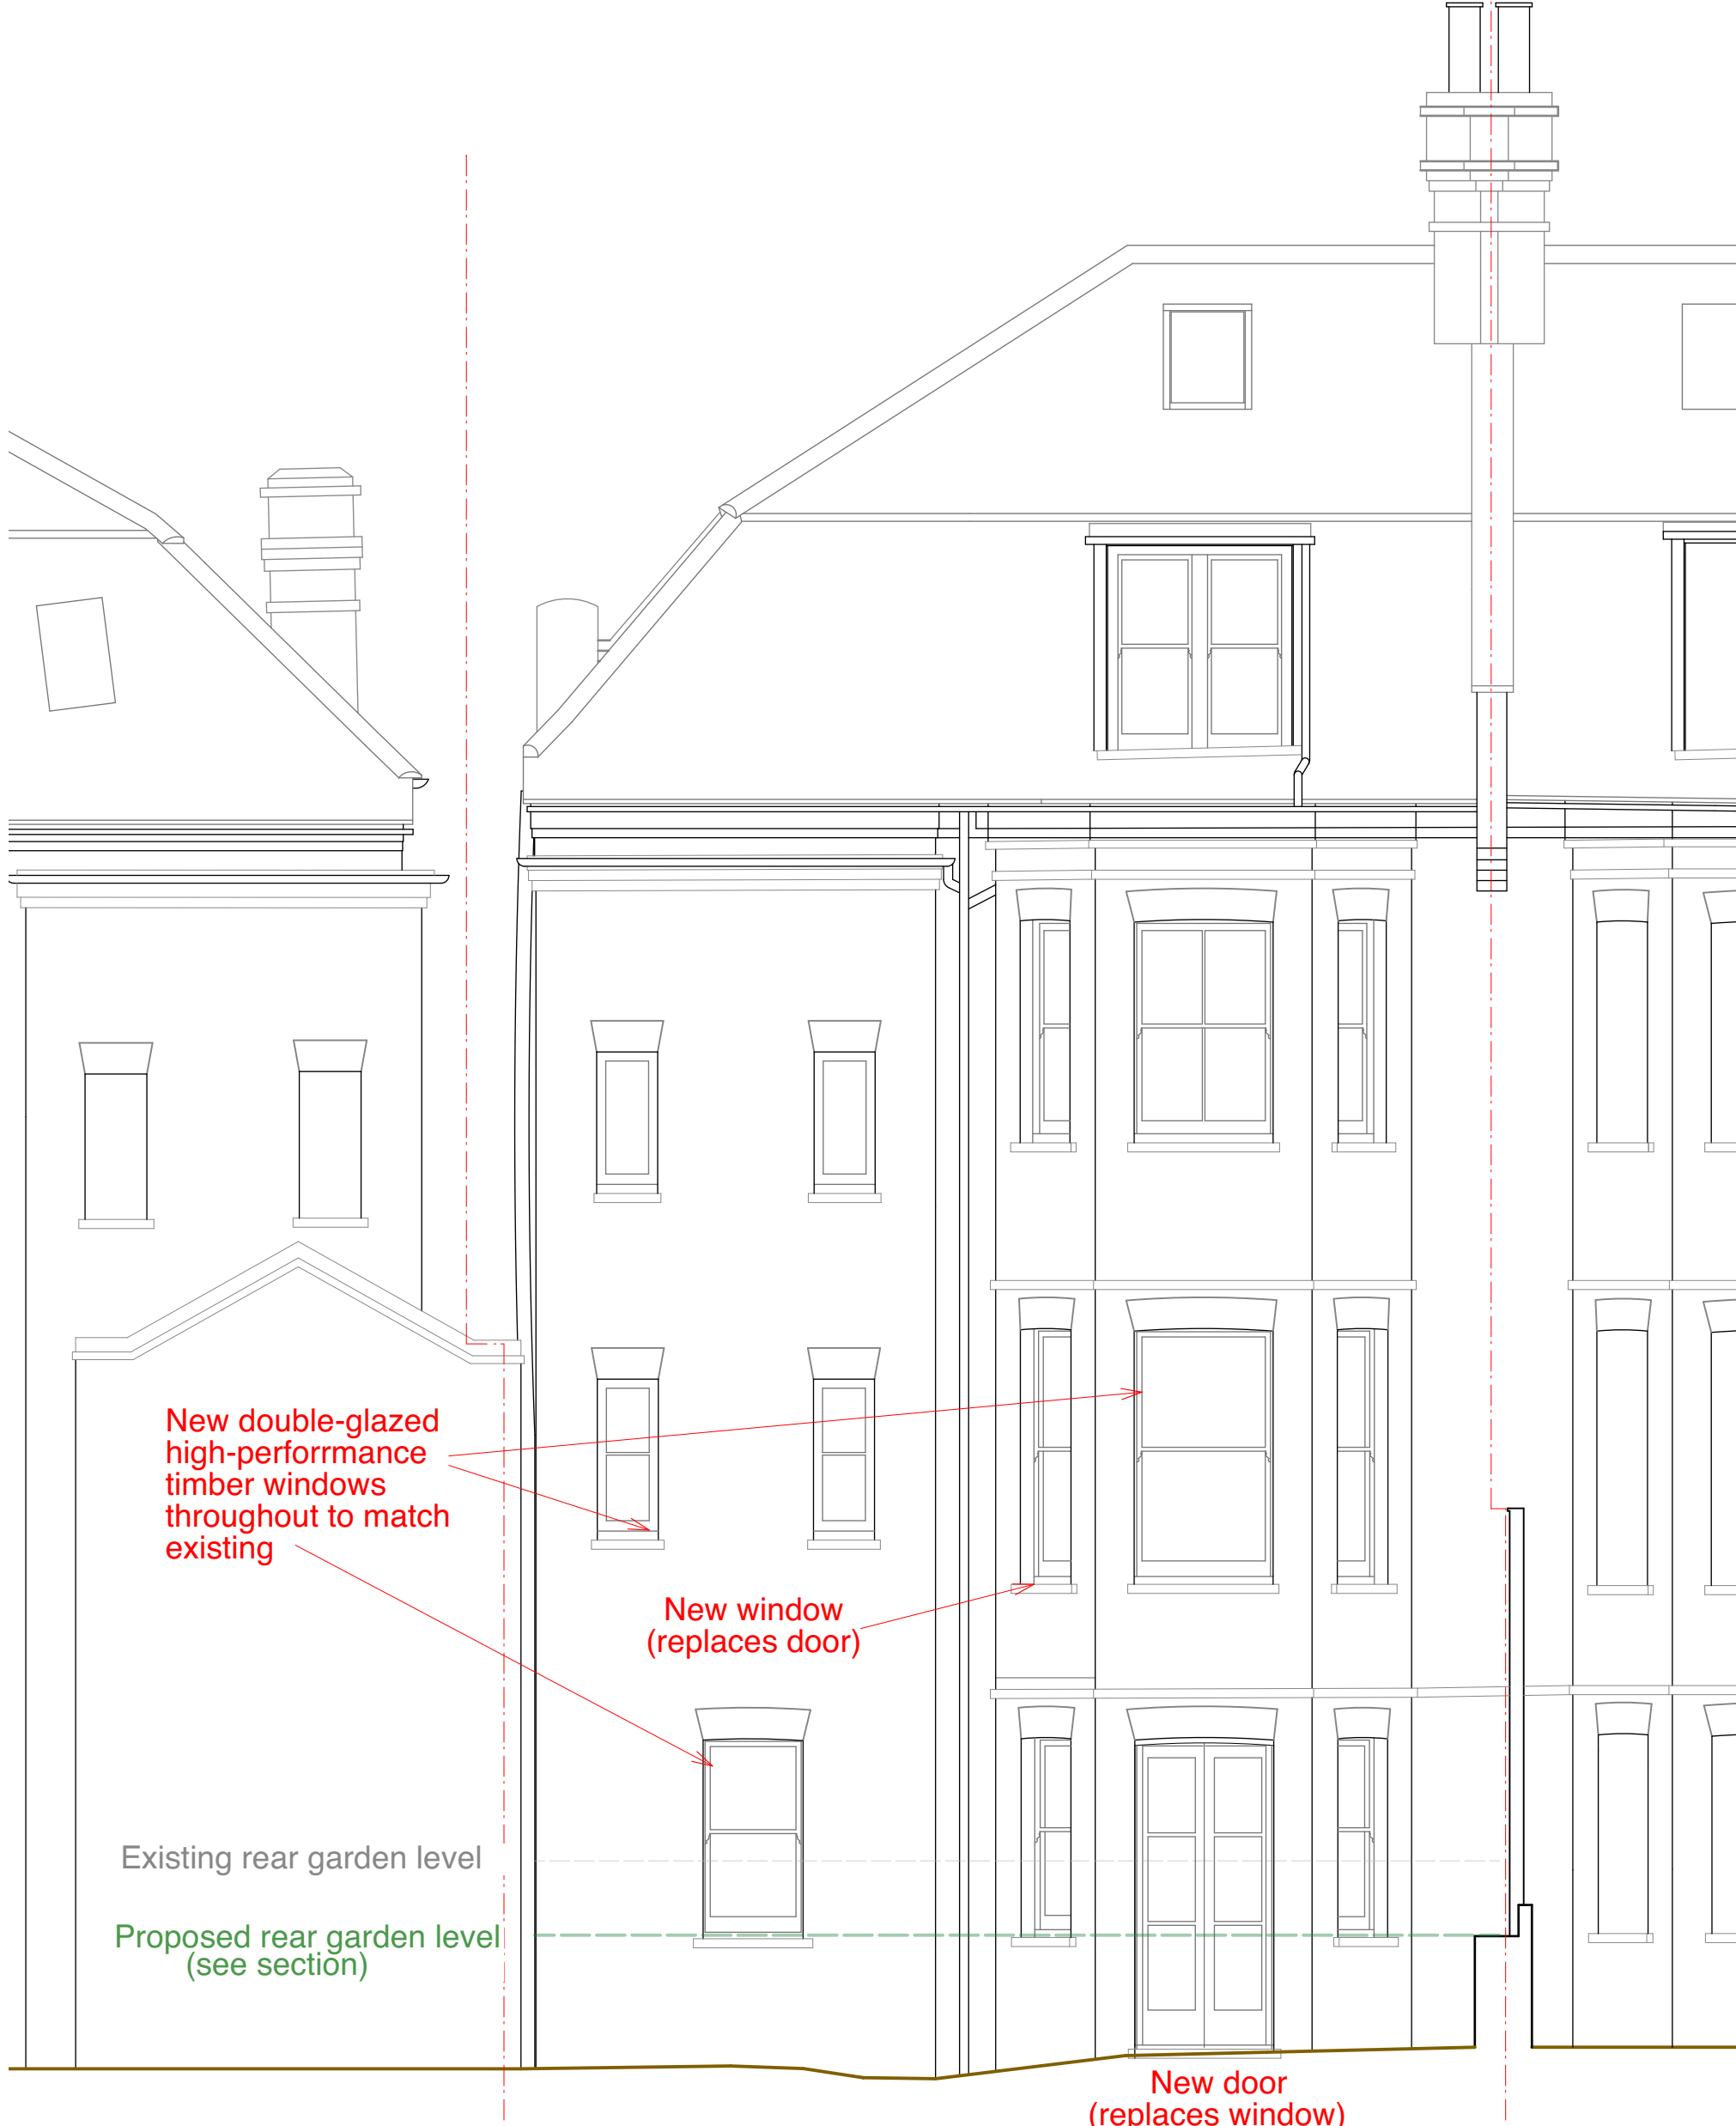

New double-glazed high-performance timber windows throughout to match existing


New window (replaces door)

New door (replaces window)

Existing rear garden level

Proposed rear garden level (see section)

REAR (EAST) ELEVATION 1:50

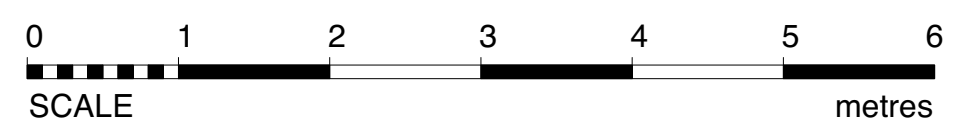


Note:
All dimensions to be checked on site.
Drawing subject to all statutory approvals. Boundaries are shown indicatively.


Revisions:
(A) Notes added for like-for-like replacement of balcony railings where applicable 2/7/24

PLANNING DRAWING
3 WINDMILL HILL LONDON NW3 6RU
PROPOSED REAR (EAST) ELEVATION
JONATHAN FREEGARD 5 TREDEGAR SQ. LONDON E3 5AD 07703 314 179

DWG. No. **3WH-PL-32(A)**
DATE FEB. 2024
SCALE 1:50 @ A3 size

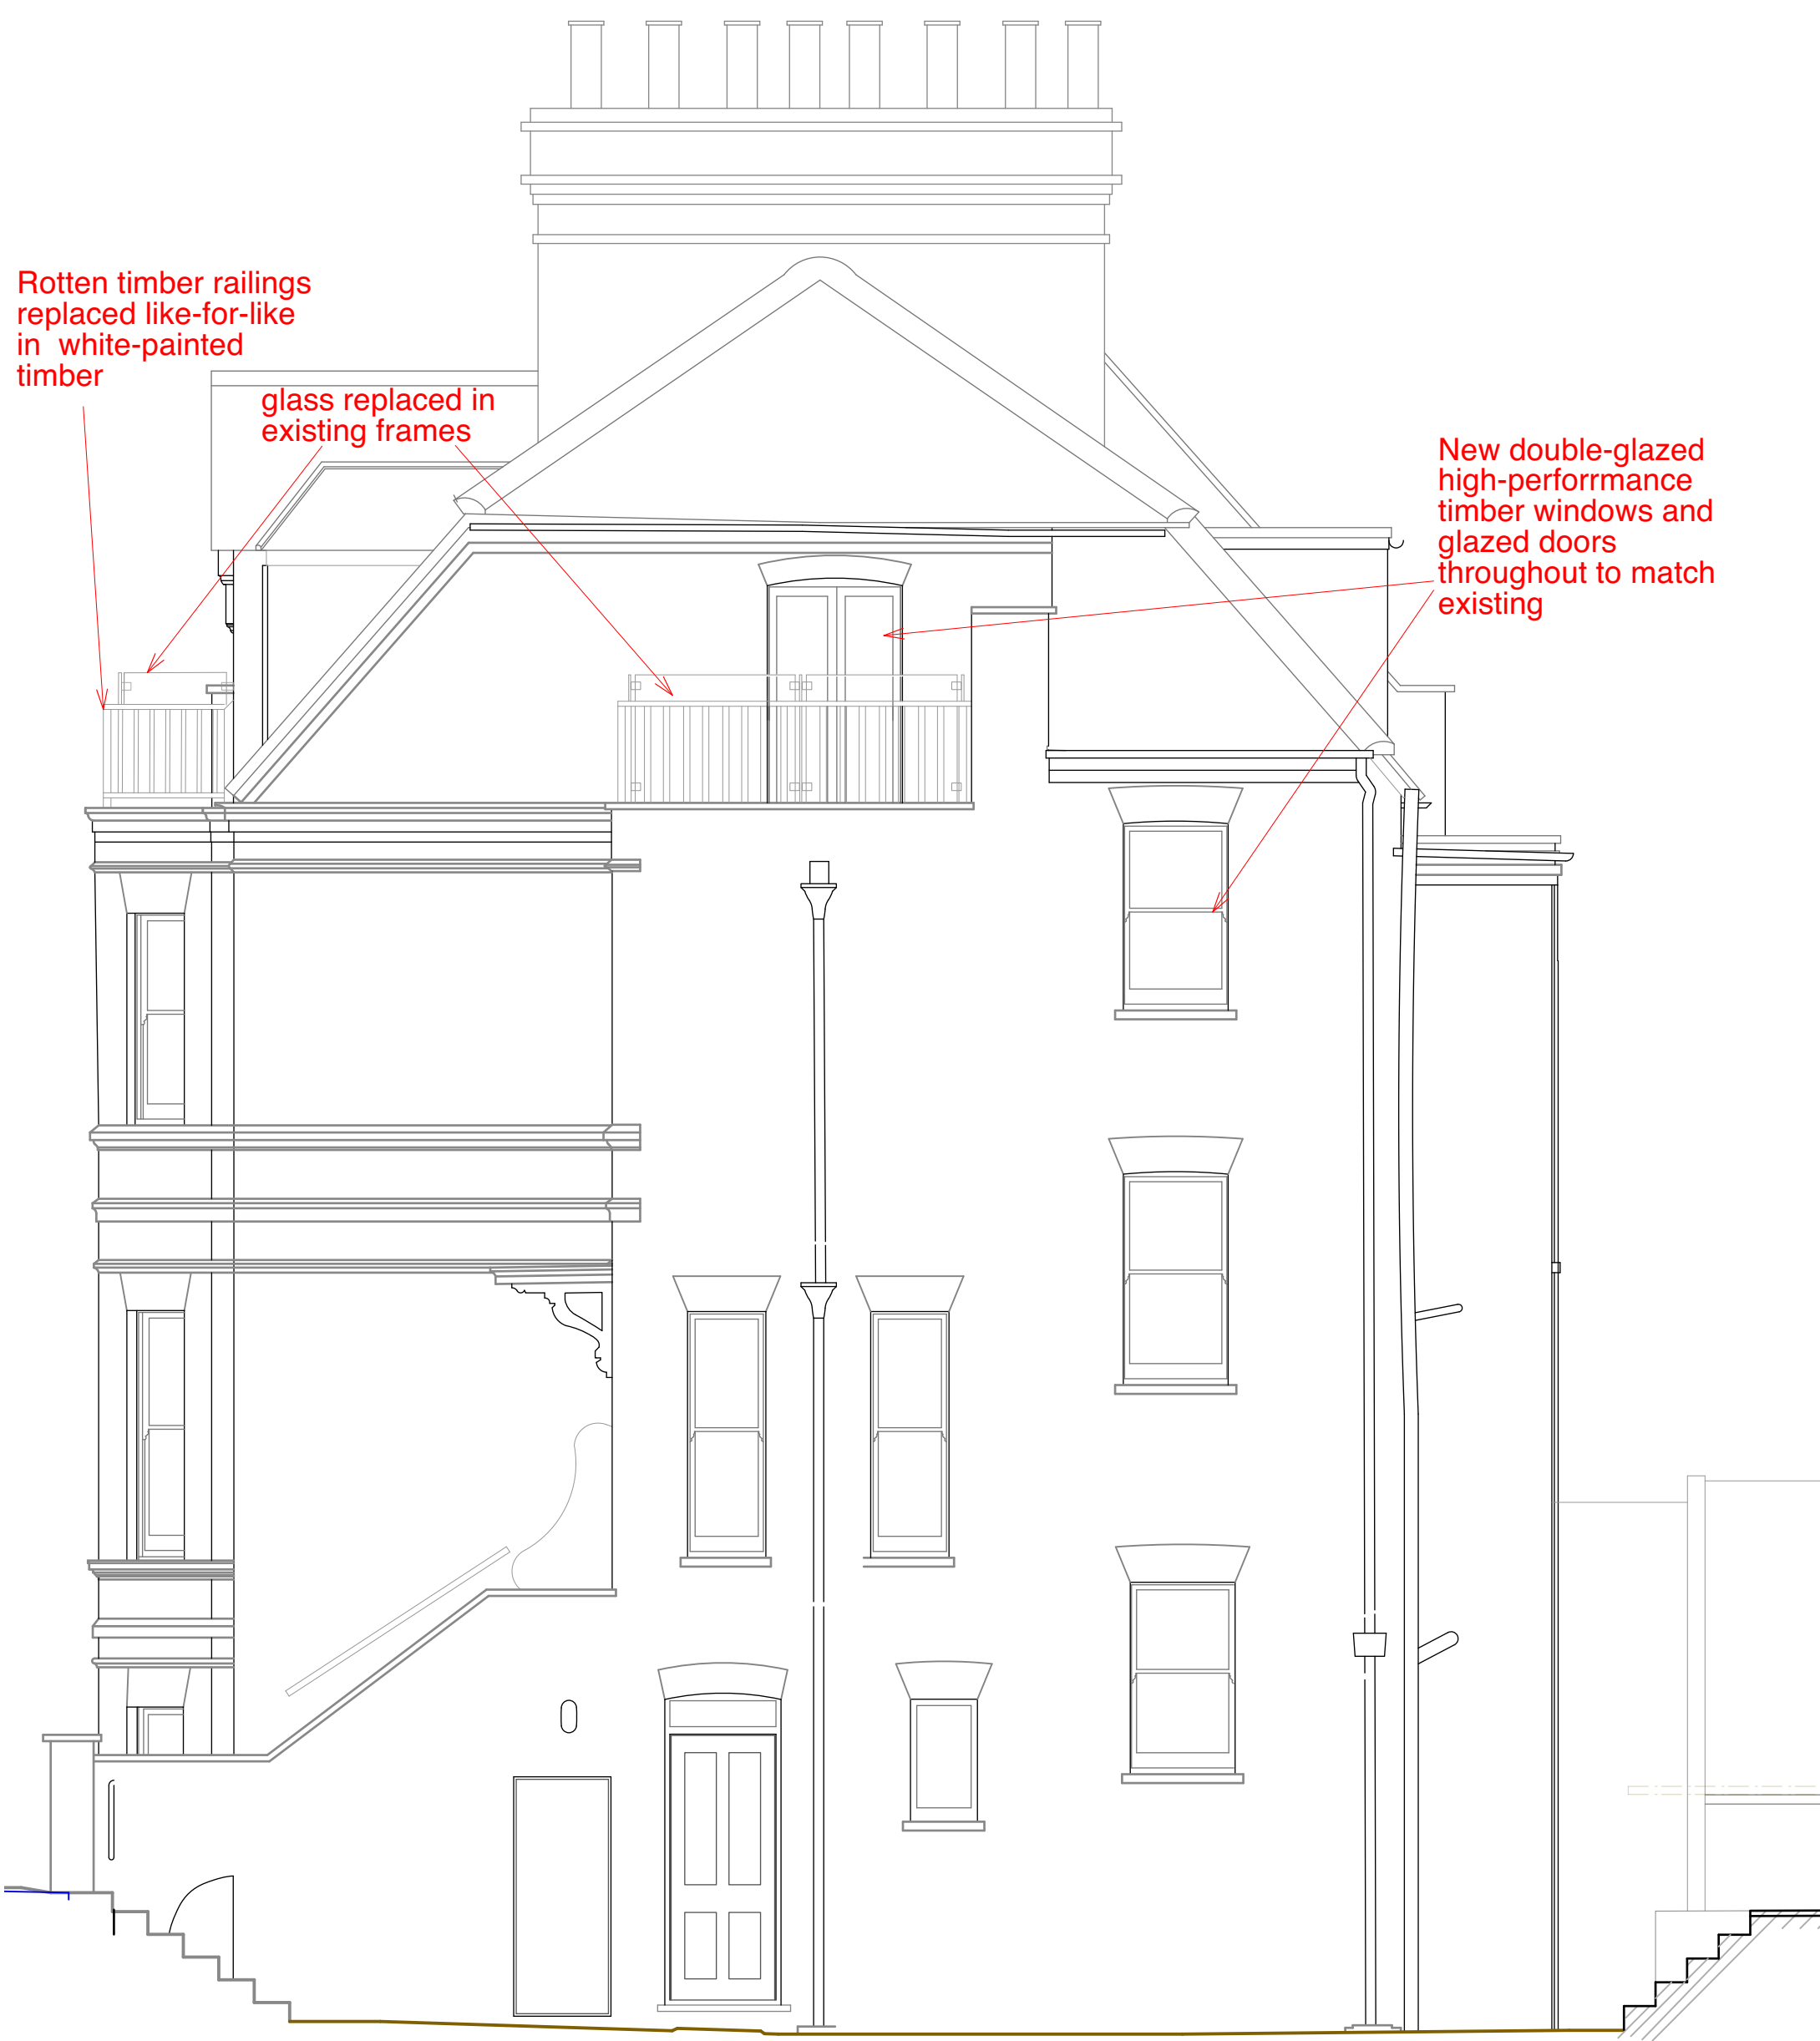

SIDE (SOUTH) ELEVATION 1:50

 

Note:
All dimensions to be checked on site.
Drawing subject to all statutory
approvals. Boundaries are shown
indicatively.

Revisions:
(A) Notes added for like-for-like replacement of balcony railings
where applicable 2/7/24


PLANNING DRAWING
3 WINDMILL HILL LONDON NW3 6RU
PROPOSED SIDE (SOUTH) ELEVATION

DWG. No. **3WH-PL-33(A)**
DATE FEB. 2024
SCALE 1:50 @ A3 size


JONATHAN FREEGARD 5 TREDEGAR SQ. LONDON E3 5AD 07703 314 179



SIDE ELEVATION 1:100

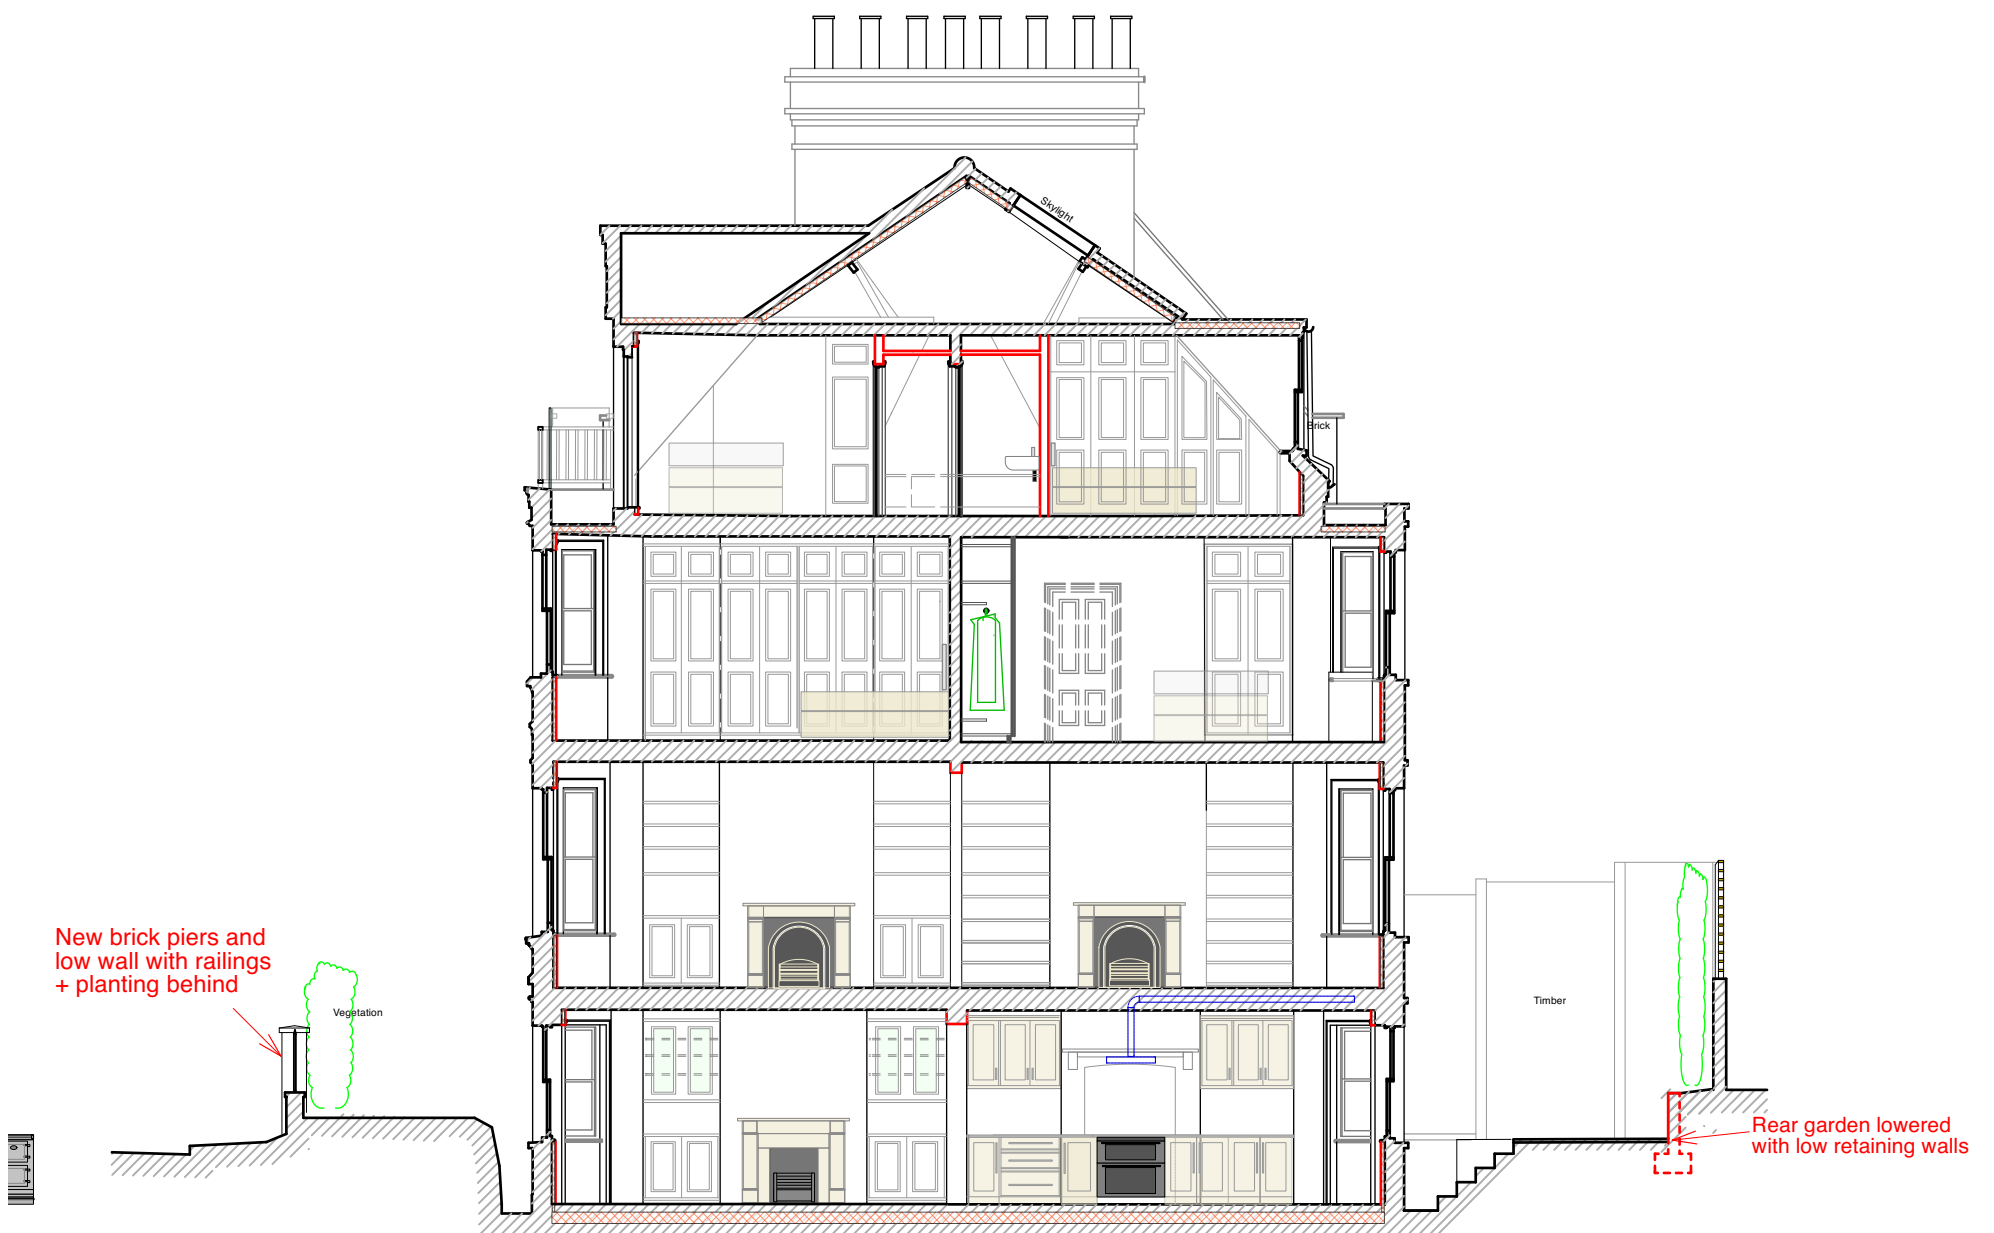

SITE SECTION A - A 1:100

 

Note:
All dimensions to be checked on site.
Drawing subject to all statutory
approvals. Boundaries are shown
indicatively.

Revisions:
(A) Notes added for like-for-like replacement of balcony railings
where applicable 2/7/24

PLANNING DRAWING

3 WINDMILL HILL LONDON NW3 6RU


PROPOSED SITE SECTION A - A

JONATHAN FREEGARD 5 TREDEGAR SQ. LONDON E3 5AD 07703 314 179


DWG. No. 3WH-PL-34(A)

DATE FEB. 2024

SCALE 1:100 @ A3 size

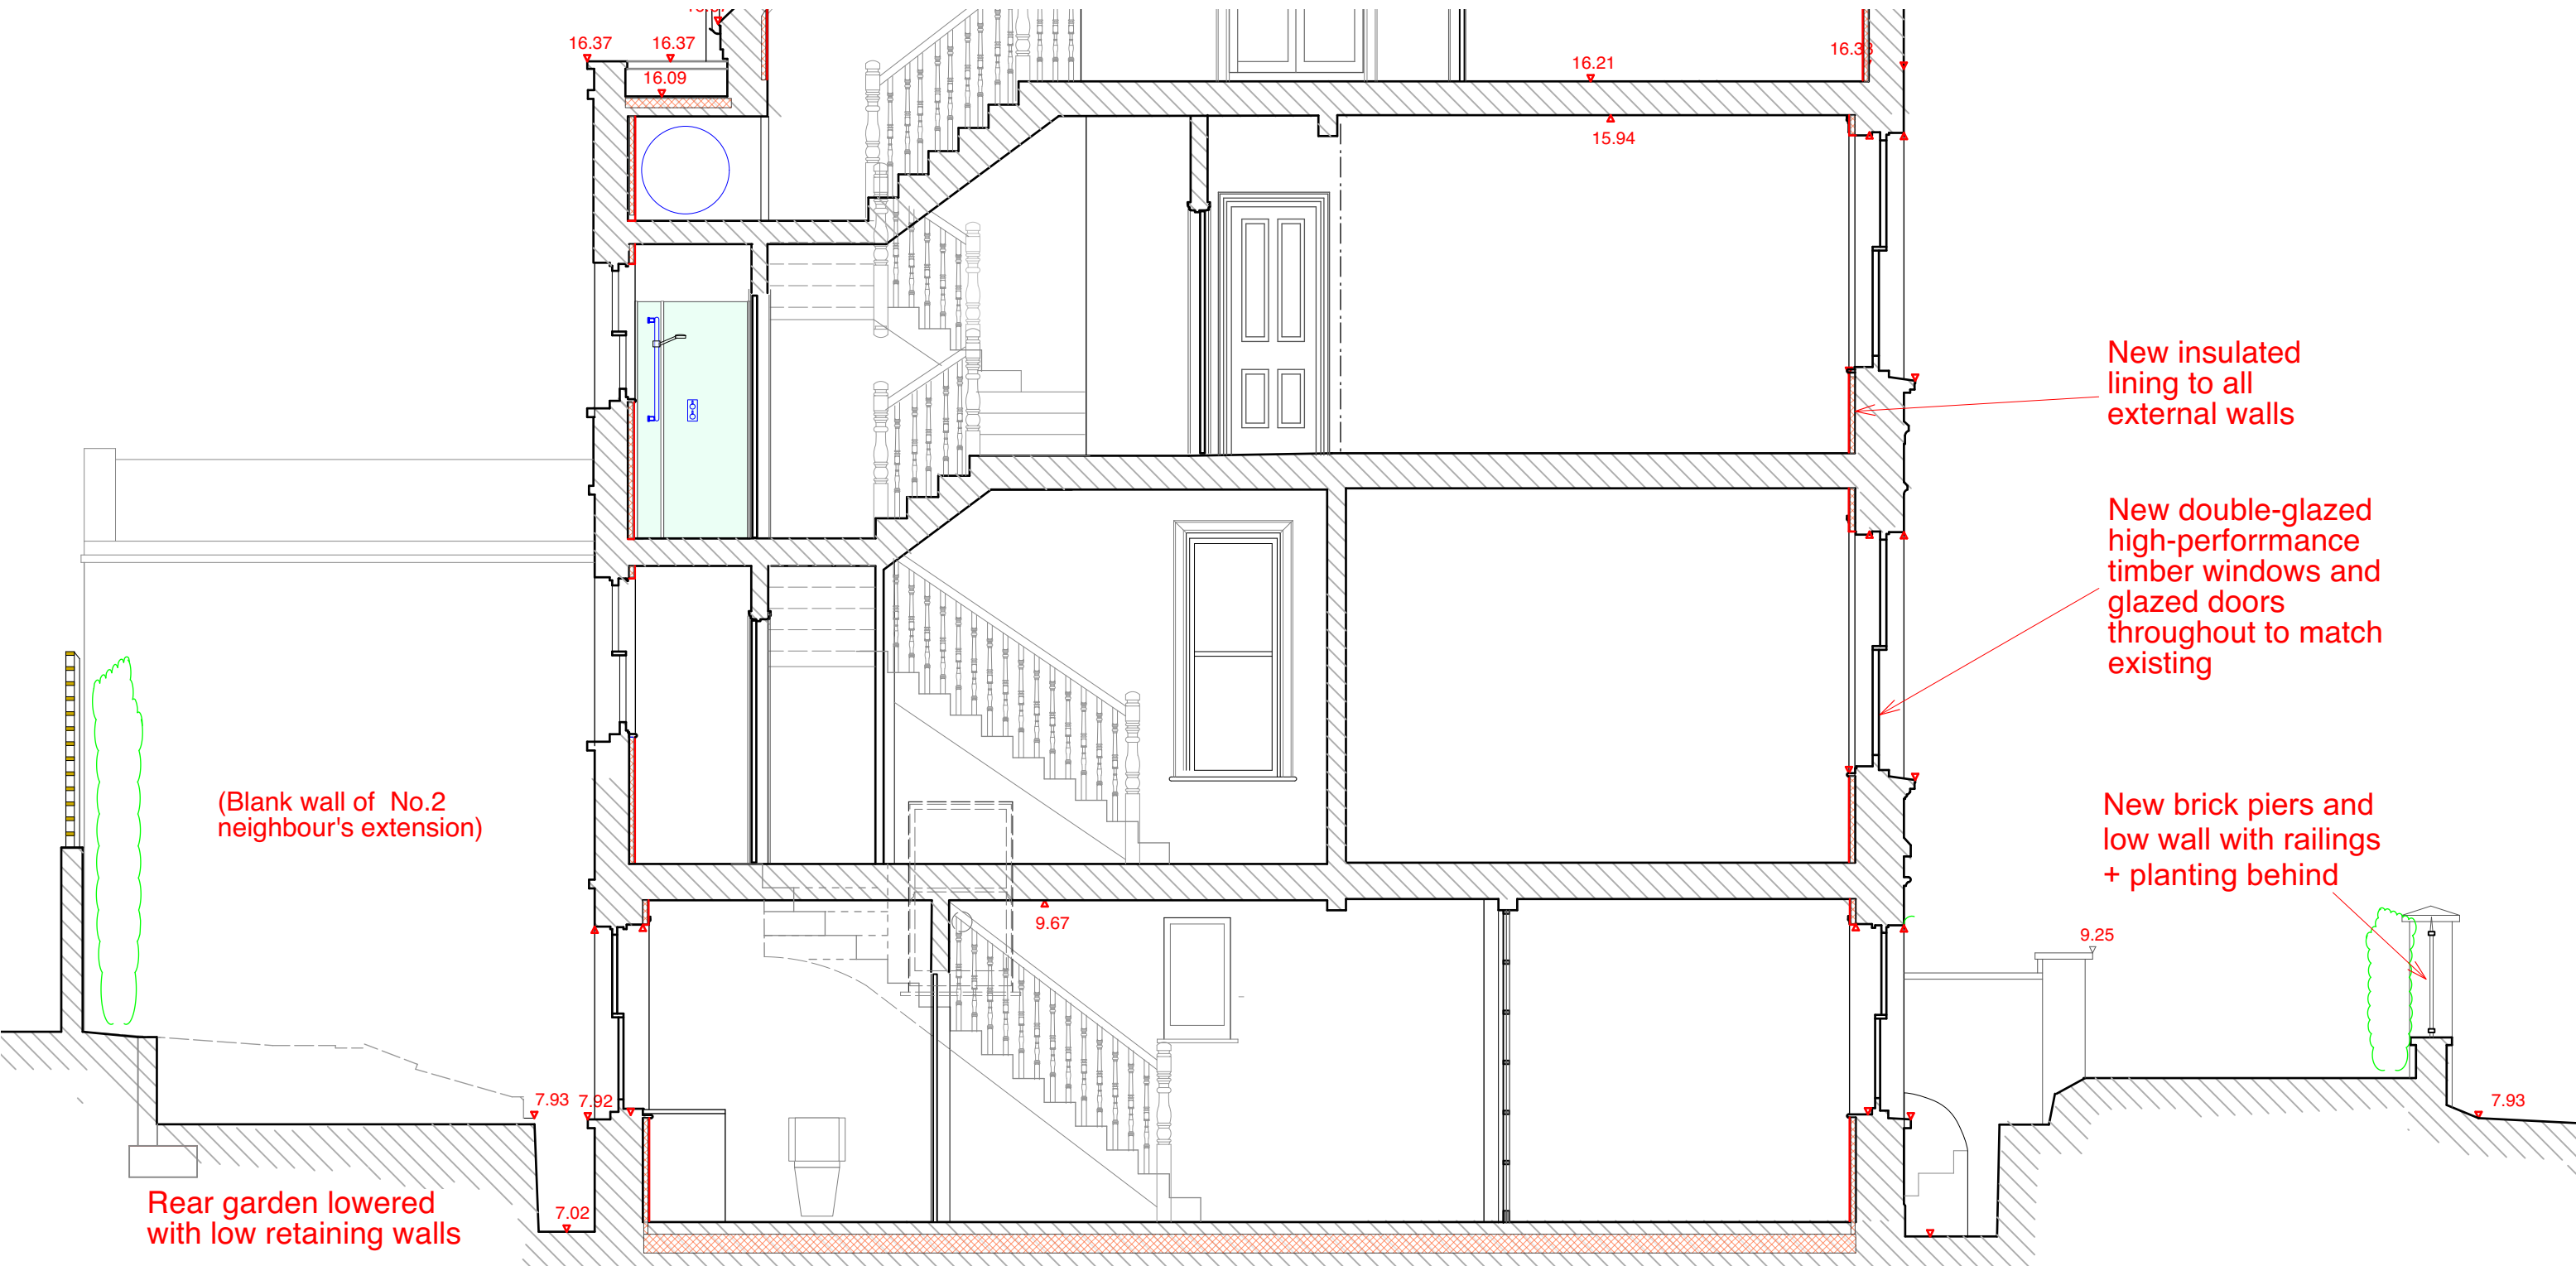

SITE SECTION C - C 1:50

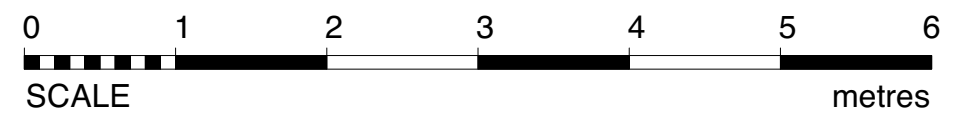

Note:
All dimensions to be checked on site.
Drawing subject to all statutory
approvals. Boundaries are shown
indicatively.

Revisions:
(A) Notes added for like-for-like replacement of balcony railings where applicable 2/7/24

PLANNING DRAWING
3 WINDMILL HILL LONDON NW3 6RU
PROPOSED SITE SECTION C - C
JONATHAN FREEGARD 5 TREDEGAR SQ. LONDON E3 5AD 07703 314 179

DWG. No. **3WH-PL-35(A)**
DATE FEB. 2024
SCALE 1:50 @ A3 size



No.4
EXISTING ELEVATION 1:50

No.3


No.2



No.4
PROPOSED ELEVATION 1:50

No.3

No.2

 

Note:
 All dimensions to be checked on site.
 Drawing subject to all statutory
 approvals. Boundaries are shown
 indicatively.

Revisions: (-)

PLANNING DRAWING
3 WINDMILL HILL LONDON NW3 6RU
FRONT GARDEN WALL ELEVATIONS
 JONATHAN FREEGARD 5 TREDEGAR SQ. LONDON E3 5AD 07703 314 179

DWG. No. **3WH-PL-37**
 DATE **JUNE 2024**
 SCALE **1:50 @ A3 size**