




1. Front Elevation - Existing  
Scale 1:100

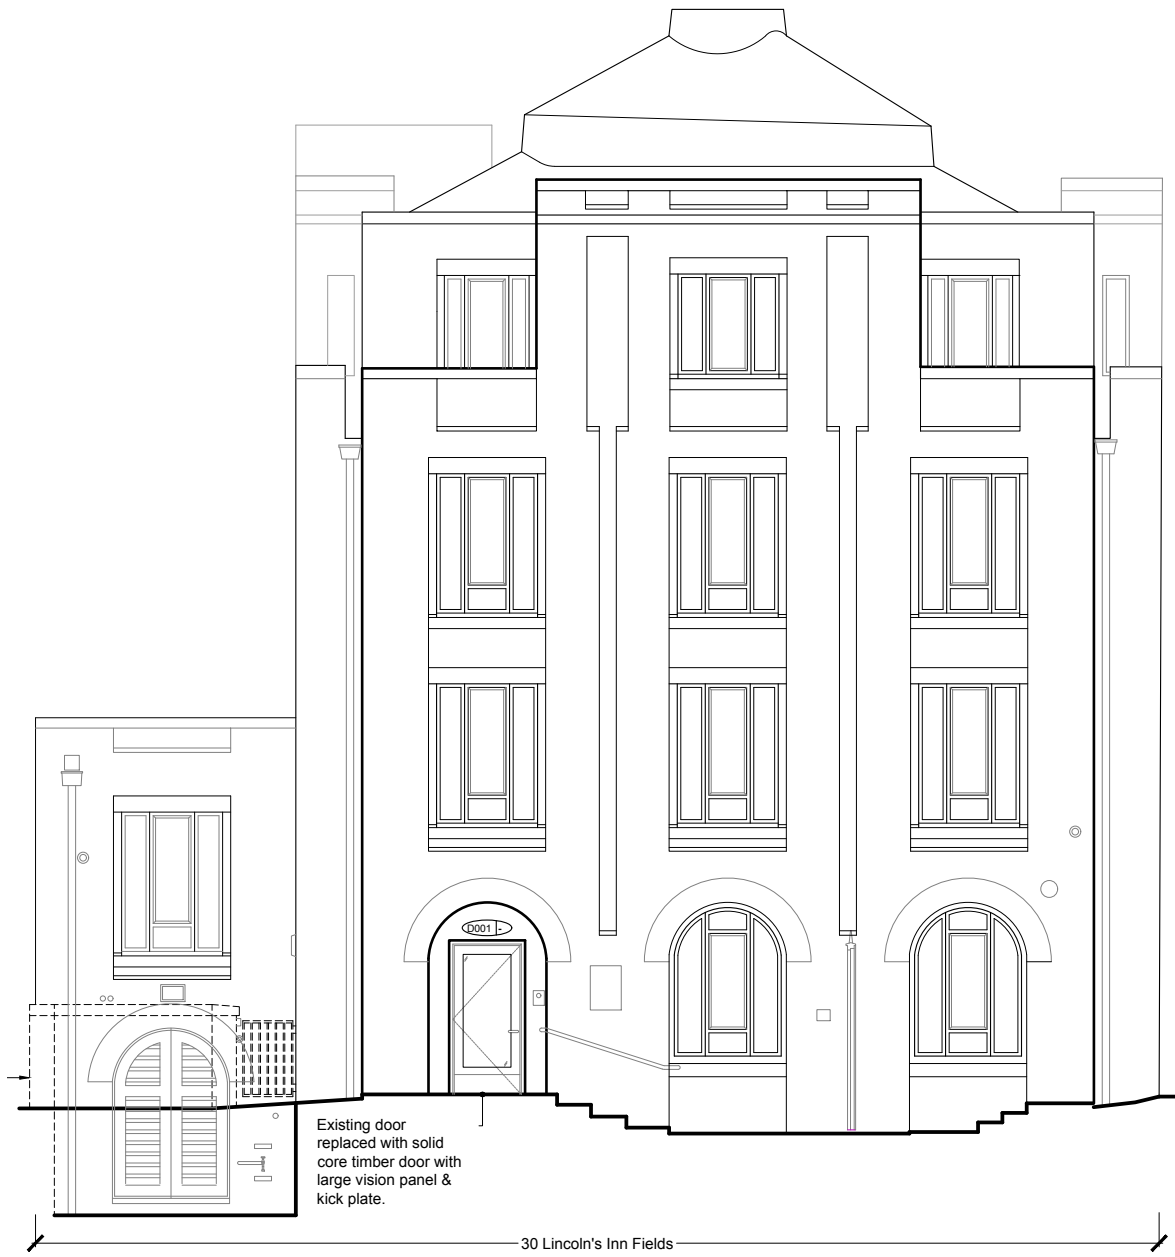

2. Front Elevation - Proposed  
Scale 1:100



3. Reference Image of Existing Front Elevation



<b>mail@stamosyeoharchitects</b>  1st Floor, Old Town Hall 354 Mare Street London, E8 1HR <b>tel</b> +44(0)2089861280	Drawing Title:		Note:		Date	Rev.	<b>Stamos Yeoh architects</b>	
	Front Elevation - Existing & Proposed - D001 Door replacement							
	Project:	Client:					Date:	26/06/24
	<b>30 Lincoln's Inn Fields, WC2A 3PD</b>	<b>The Honorable Society of Lincoln's Inn Fields</b>					Check by: GS	Scale: 1/100 @ A3
							Drawing No:	<b>1409 / 06 / H1001</b>