




PROPOSED FIRST FLOOR PLAN scale 1:50

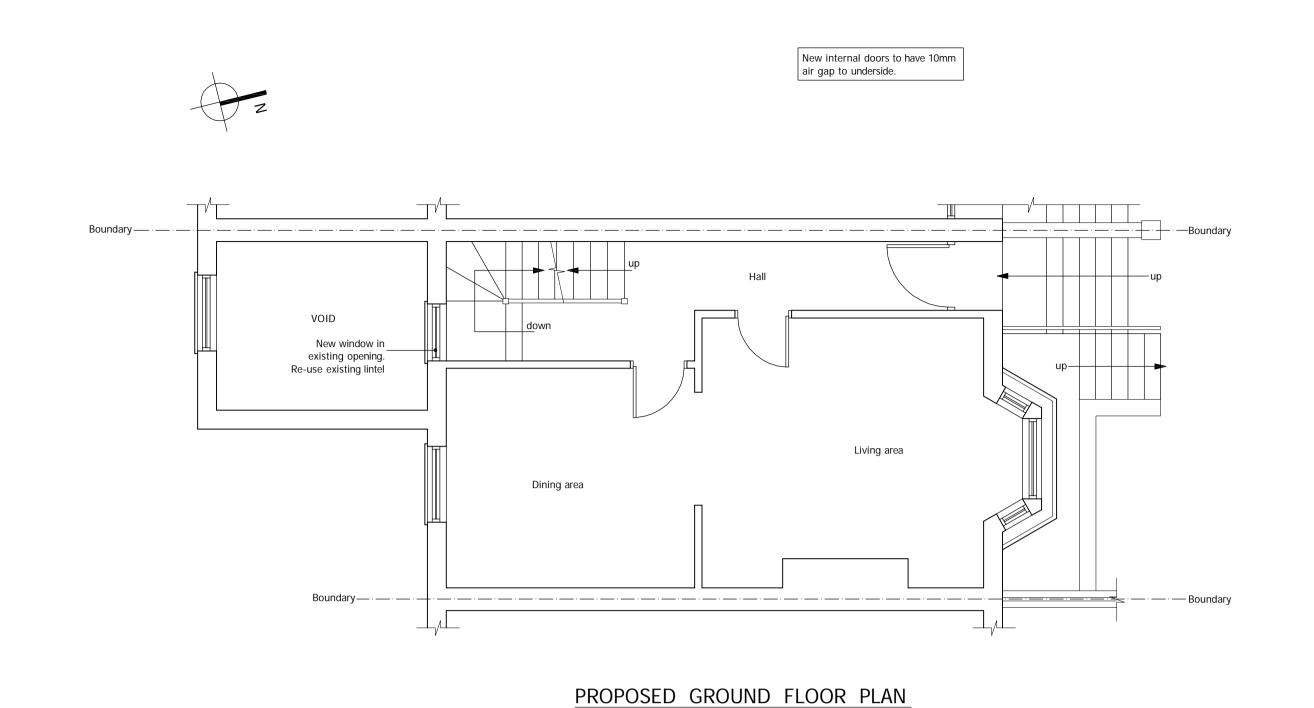

scale 1:50

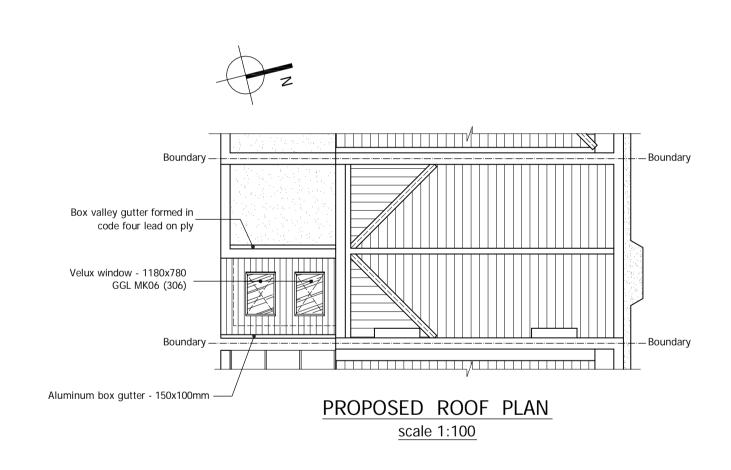

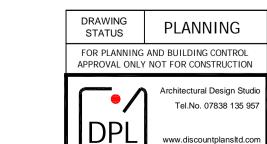

liscountplansItd@gmail.cor

GENERAL NOTES:

Any dimensions shown are indicative only and are subject to verification on site. The contractor to set out, check and co-ordinate all dimensions on site during the course of the works and prior to setting out on site. This drawing to be read in conjunction with all other Architects's and Engineer's drawings, Structural Engineers acciditation of the contractors of working or the subject to provide drawings.

Prior to commencement of building works the contractor or homeowner is responsible and should—

1. Ensure that all working drawings and codeulations are completed, approved by Building Control or Planning Departments are fully responsible for the building control department but the works are about to commence on site after a contractor or homeowner is responsible for a direction of the contractors of working drawings and codeulations. A long sarrow of the surface of the contractors of the underground drawings and next some may be sufficient to planning and defining and adjoining structures are accounted for any threat structural design control appartments are fully responsible for the building control of the underground drawings shown and the soliding control departments are fully responsible for the building control departments are fully responsible for the underground drawings, shown the soliding control of the underground drawings and there is a contractor of the underground drawings and contractor of the underground drawings and the contractor of the surface of the contractor of the underground drawings and contractor of the surface of the contractor of the surface of the contractor of the underground drawings and the surface of the contractor of the surface of the contractor of the surface of

168 LEIGHTON ROAD, LONDON, NW5 2RE DRAWING TITLE PROPOSED DRAWINGS - extensions SCALE as shown @ A1 DRAWN HEAD OFFICE

DPL . 02 . A 20. JUNE. 2024

DRAWING Number. REVISION

