

CONSTRUCTION LEGEND

- current construction
- removed construction / plasterboard wall
- new construction / plasterboard wall
- new cork soffit_see separate drawings

1. This drawing is not a realization documentation, drawing must be completed and certified by designer responsible for UK or by construction contractor.
 2. ALL DRAWINGS HAVE BEEN PREPARED FROM DIGITAL SURVEY OR EXISTING DRAWINGS PROVIDED BY OTHERS. ACCURACY CANNOT BE ASSURED!
 3. IT IS THE CONTRACTORS RESPONSIBILITY TO CARRY OUT SITE DIMENSIONS CHECKS AND PRODUCE ROD DRAWINGS. DETAILS WILL BE SUBJECT TO APPROVAL OF RODS AND SITE STRIP UP

project	
The Italians_wine bistro_ Charlotte Street	
2 Charlotte St London W1T 2LW	
client	
The Italians - wine Food Ltd. 29 Devonshire St London W1G 6PU	
designer	
Ing arch: Karel Vančura Nový Zlčehov 3172/6 150 00 Prague 5 Czech Republic T: +420 777 034 214 E: vancura@stovotavarna.com	
drawing	
FIRST FLOOR PLAN CONSTRUCTION WORK_ WALLS	
scale	1:40
size	A3
date	February 2024
revision	XXXXX
phase	interior study
drawing no.	

project
The Italians_wine bistro_ Charlotte Street
 2 Charlotte St
 London
 W1T 2LW


client
 The Italians - wine Food Ltd.
 29 Devonshire St
 London
 W1G 6PU

designer
 Ing. arch. Karel Vančura
 Nový Zichov 3172/6
 150 00 Prague 5
 Czech Republic
 T: +420 777 034 214
 E: vancura@stovotavarna.com

drawing
**GROUND FLOOR PLAN
 ELEVATION 1-1**

scale 1:40
 size A3
 date February 2024
 revision XXXXX
 phase interior study

drawing No.

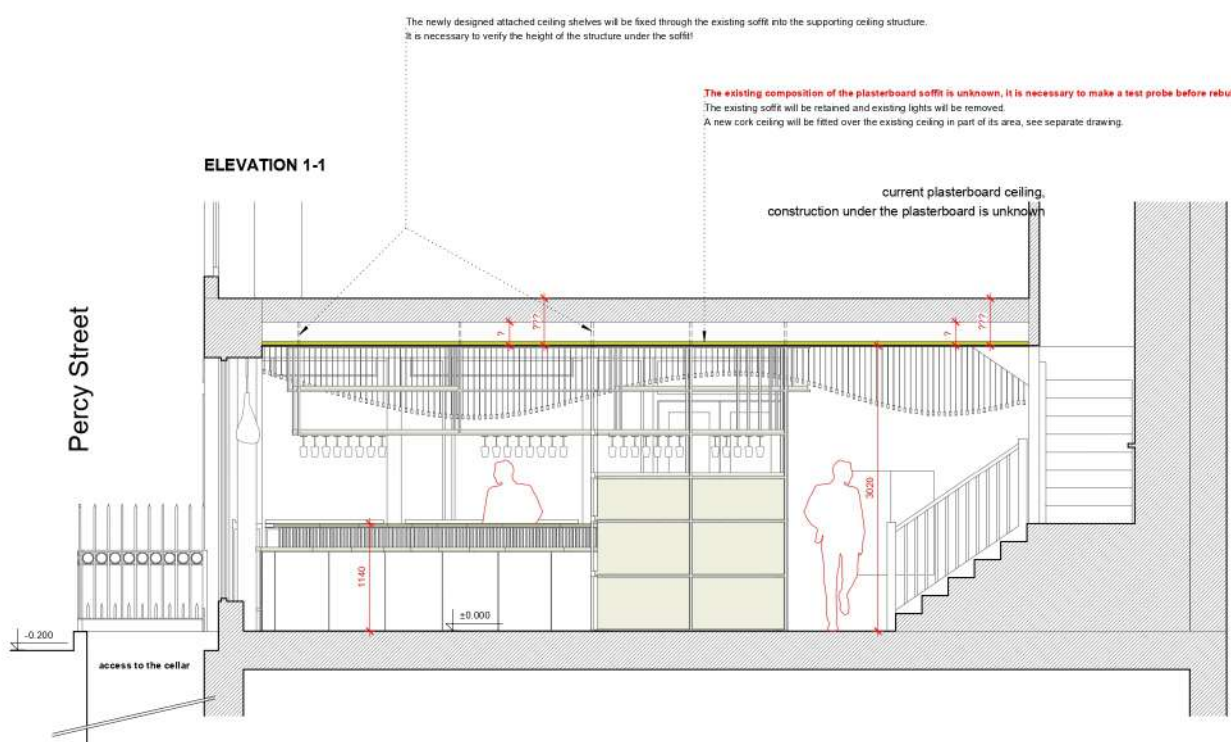

CONSTRUCTION LEGEND

removed construction / plasterboard wall

new construction / plasterboard wall

CONSTRUCTION LEGEND

current construction

new furnishings

main bar top

new cork soffit_see separate drawings

1. This drawing is not a realization documentation, drawing must be completed and certified by designer responsible for UK or by construction contractor.
 2. ALL DRAWINGS HAVE BEEN PREPARED FROM DIGITAL SURVEY OR EXISTING DRAWINGS PROVIDED BY OTHERS. ACCURACY CANNOT BE ASSURED!
 3. IT IS THE CONTRACTORS RESPONSIBILITY TO CARRY OUT SITE DIMENSIONS CHECKS AND PRODUCE ROD DRAWINGS. DETAILS WILL BE SUBJECT TO APPROVAL OF RODS AND SITE STRIP UP


workflow :

1. make a grid for open eye screws hooks, grid 60 x 60 mm, according to drawing, from L1 to L124, make lines in proper length (use laser to make it rectangular)
2. put open eye screws hooks in the grid on plasterboard ceiling, every 60 mm in each line
3. paint the plasterboard ceiling with black matt color including the hooks!
4. hang up textile rope with cork to according line and length
(the textile string with cork will be made in Prague and in London just hung up)





required material :

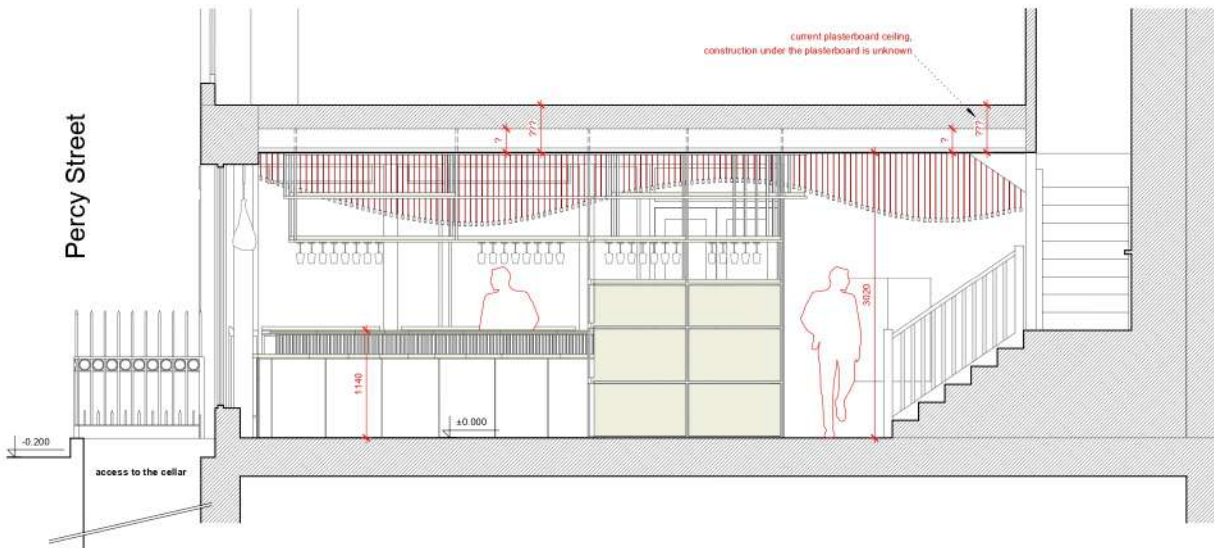1. open eye screws hooks (galvanized or other > will be painted), total length L = 20 mm, in total **5000 pieces**
2. textile technical rope/string, diameter 1,5 mm (+), color red, (sample is in Prague), in total **2000 meters**

ELEVATION 1-1



CONSTRUCTION LEGEND

-  current construction
-  new furnishings
-  main bar top
-  new cork soffit

1. This drawing is not a realization documentation, drawing must be completed and certified by designer responsible for UK or by construction contractor.
 2. ALL DRAWINGS HAVE BEEN PREPARED FROM DIGITAL SURVEY OR EXISTING DRAWINGS PROVIDED BY OTHERS. ACCURACY CANNOT BE ASSURED!
 3. IT IS THE CONTRACTORS RESPONSIBILITY TO CARRY OUT SITE DIMENSIONS CHECKS AND PRODUCE ROO DRAWINGS. DETAILS WILL BE SUBJECT TO APPROVAL OF RODS AND SITE STRIP UP

project	
The Italians_wine bistro_ Charlotte Street	
2 Charlotte St London W1T 2LW	
client	
The Italians - wine Food Ltd. 29 Devonshire St. London W1G 6PU	
designer	
Ing. arch. Karel VanČura Nový Zichov 3172/6 150 00 Prague 5 Czech Republic T: +420 777 034 214 E: vancura@snovatovama.com	
drawing	
ELEVATION 1-1 NEW CORK SOFFIT	
scale	1:40
size	A3
date	February 2024
revision	XXXXXX
phase	interior study
drawing No.	



CHARLOTTE STREET ELEVATION

the blue colour of the wooden part of the facade will be repainted to RAL 7016 or a similar colour to be specified by the investor

new signboard with logo 350 x 600 x 60 mm
the exact design will be specified before the start of work

RAL 7016 (anthracite grey, matt R11)


3D LED-Backlit sign on steel structure, color white, color of steel structure RAL 7016

retractable awnings, exact specification will be specified before construction, colour black

retractable awnings, exact specification will be specified before construction, colour black

project	The Italians_wine bistro_ Charlotte Street 2 Charlotte St London W1T 2LW
client	The Italians - wine Food Ltd. 29 Devonshire St. London W1G 6PU
designer	Ing. arch. Karel Vancura Nový Zichov 3172/8 150 00 Prague 5 Czech Republic T: +420 777 034 214 E: vancura@snevatovama.com
drawing	STREET ELEVATION 1 PROPOSED SIGNAGE
scale	1:25
size	A3
date	February 2024
revision	XXXXX
phase	interior study
drawing No.	

1. This drawing is not a realization documentation, drawing must be completed and certified by designer responsible for UK or by construction contractor.
2. ALL DRAWINGS HAVE BEEN PREPARED FROM DIGITAL SURVEY OR EXISTING DRAWINGS PROVIDED BY OTHERS. ACCURACY CANNOT BE ASSUMED.
3. IT IS THE CONTRACTORS RESPONSIBILITY TO CARRY OUT SITE DIMENSIONS CHECKS AND PRODUCE RCD DRAWINGS. DETAILS WILL BE SUBJECT TO APPROVAL OF ROD'S AND SITE STRIP UP.

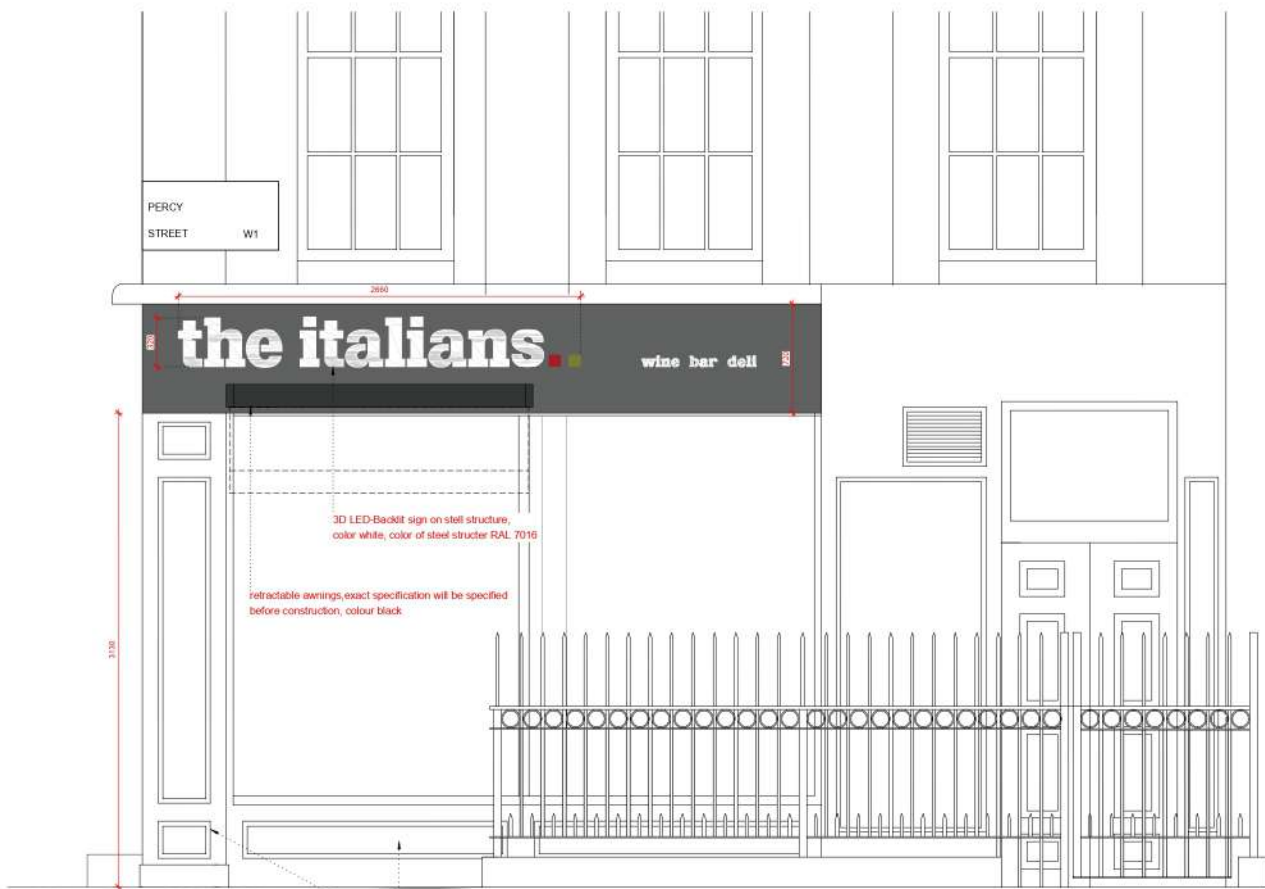

PERCY STREET ELEVATION

the blue colour of the wooden part of the facade will be repainted to RAL 7016 or a similar colour to be specified by the investor

3D LED-Backlit sign on steel structure, color white, color of steel structure RAL 7016

retractable awnings, exact specification will be specified before construction, colour black

1. This drawing is not a realization documentation, drawing must be completed and certified by designer responsible for UK or by construction contractor.
2. ALL DRAWINGS HAVE BEEN PREPARED FROM DIGITAL SURVEY OR EXISTING DRAWINGS PROVIDED BY OTHERS. ACCURACY CANNOT BE ASSUMED.
3. IT IS THE CONTRACTORS RESPONSIBILITY TO CARRY OUT SITE DIMENSIONS CHECKS AND PRODUCE RCD DRAWINGS. DETAILS WILL BE SUBJECT TO APPROVAL OF ROD'S AND SITE STRIP UP.

project	
The Italians_wine bistro_ Charlotte Street 2 Charlotte St London W1T 2LW	
client	
The Italians - wine Food Ltd. 29 Devonshire St. London W1G 6PU	
designer	
Ing. arch. Karel Vančura Nový Zichov 31728 150 00 Prague 5 Czech Republic T: +420 777 034 214 E: vancura@snevatovama.com	
drawing	
STREET ELEVATION 2 PROPOSED SIGNAGE	
scale	1:25
size	A3
date	February 2024
revision	XXXXXX
phase	interior study
drawing No.	

VISUALIZATION OF THE BAR COUNTER AND HANGING SHELVES



project
The Italians_wine bistro_ Charlotte Street
2 Charlotte St London W1T 2LW
client
The Italians - wine Food Ltd. 29 Devonshire St. London W1G 6PU
designer
Ing. arch. Karel Vančura Nový Zichov 3172/6 150 00 Prague 5 Czech Republic T: +420 777 034 214 E: vancura@snovatovarna.com
drawing
VISUALIZATION 2
scale
size A3
date February 2024
revision XXXXX
phase interior study
drawing No.

VISUALIZATION OF THE BAR COUNTER
AND HANGING SHELVES




project
The Italians_wine bistro_ Charlotte Street
2 Charlotte St London W1T 2LW
client
The Italians - wine Food Ltd. 29 Devonshire St. London W1G 8PU
designer
Ing. arch. Karel VanCura Nový Zlíchov 3172/6 150 00 Prague 5 Czech Republic T: +420 777 034 214 E: vancura@snovatovarna.com
drawing
VISUALIZATION 1
scale
size A3
date February 2024
revision XXXXX
phase interior study
drawing no.

Charlotte Street

Percy Street

01

02

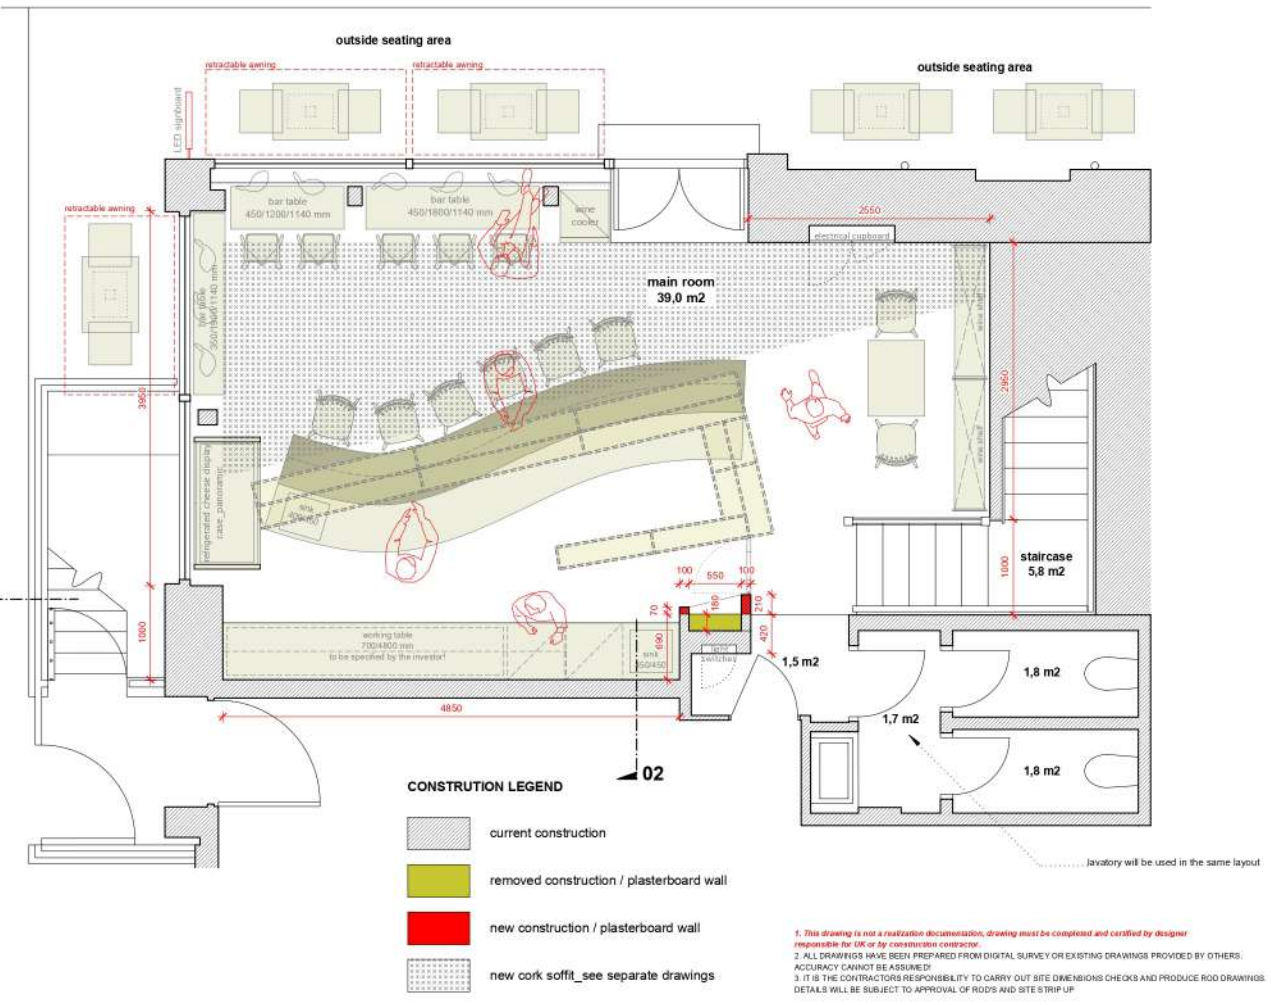

CONSTRUCTION LEGEND

- current construction
- removed construction / plasterboard wall
- new construction / plasterboard wall
- new cork soffit_see separate drawings

1. This drawing is not a realization documentation, drawing must be completed and certified by designer responsible for UK or by construction contractor.
 2. ALL DRAWINGS HAVE BEEN PREPARED FROM DIGITAL SURVEY OR EXISTING DRAWINGS PROVIDED BY OTHERS. ACCURACY CANNOT BE ASSURED!
 3. IT IS THE CONTRACTORS RESPONSIBILITY TO CARRY OUT SITE DIMENSIONS CHECKS AND PRODUCE ROO DRAWINGS. DETAILS WILL BE SUBJECT TO APPROVAL OF RODS AND SITE STRIP UP.

project	The Italians_wine bistro_ Charlotte Street
client	The Italians - wine Food Ltd. 29 Devonshire St. London W1T 2LW
designer	Ing. arch. Karel VanČura Nový Zichov 3172/6 150 00 Prague 5 Czech Republic T: +420 777 034 214 E: vancura@snotovarna.com
drawing	GROUND FLOOR PLAN CONSTRUCTION WORK_ WALLS
scale	1:40
size	A3
date	February 2024
revision	XXXXX
phase	interior study
drawing no.	