


1 Ground Floor  
1:100




2 First Floor  
1:100

rev	details	date
A	Roof access ammendment	21/09/2022

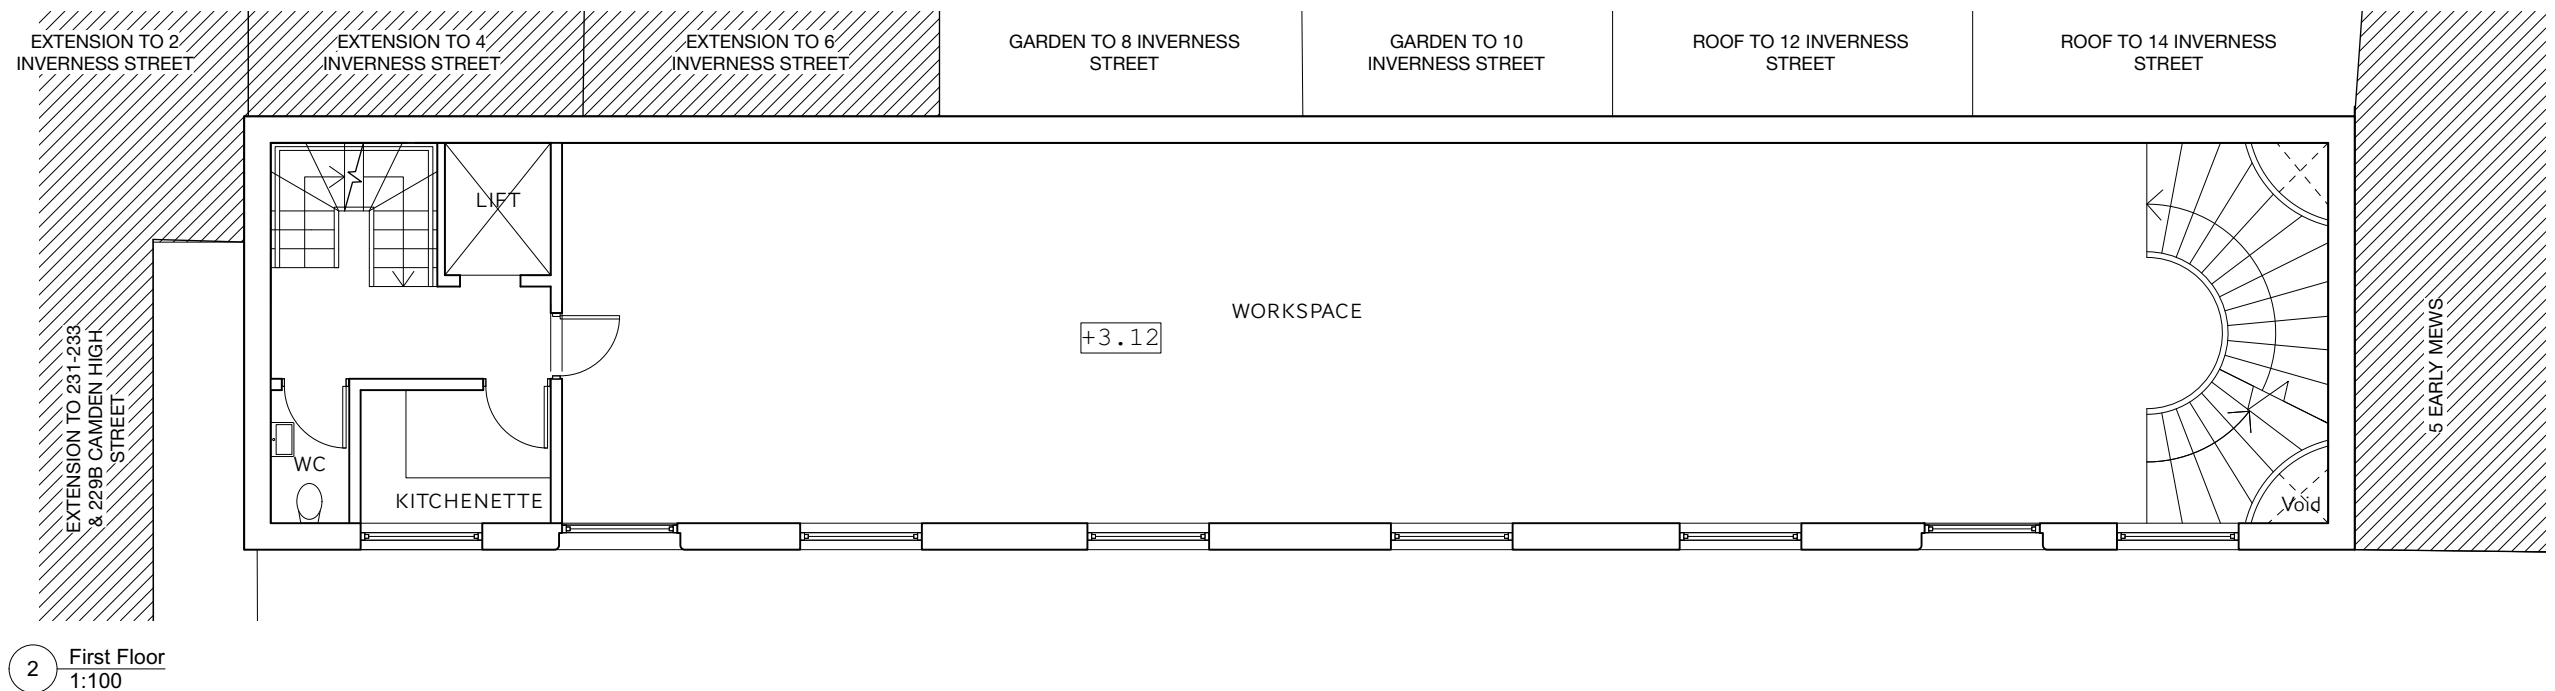

As Approved  
NMA 26.06.2024

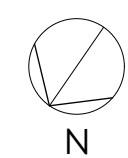

DO NOT SCALE FROM THIS DRAWING



All measurements given are indicative, on site dimensions must be determined prior to the purchaser manufacture of any components. All discrepancies between indicative dimensions given and those measured on site to be brought to architect's attention.

**CASSION CASTLE ARCHITECTS**  
10 Old Dairy Court, 17 Crouch Hill, London, N4 4AP  
E:info@cassioncastle.com T: +44 (0)20 7272 3051

Project: **Early Mews**

Drg.No: 2010/P/100	Rev: A	Date: 21/09/2022	Scale: 1:100 @ A3
-----------------------	--------	------------------	-------------------

Title: **PROPOSED PLANS GF & 1F**

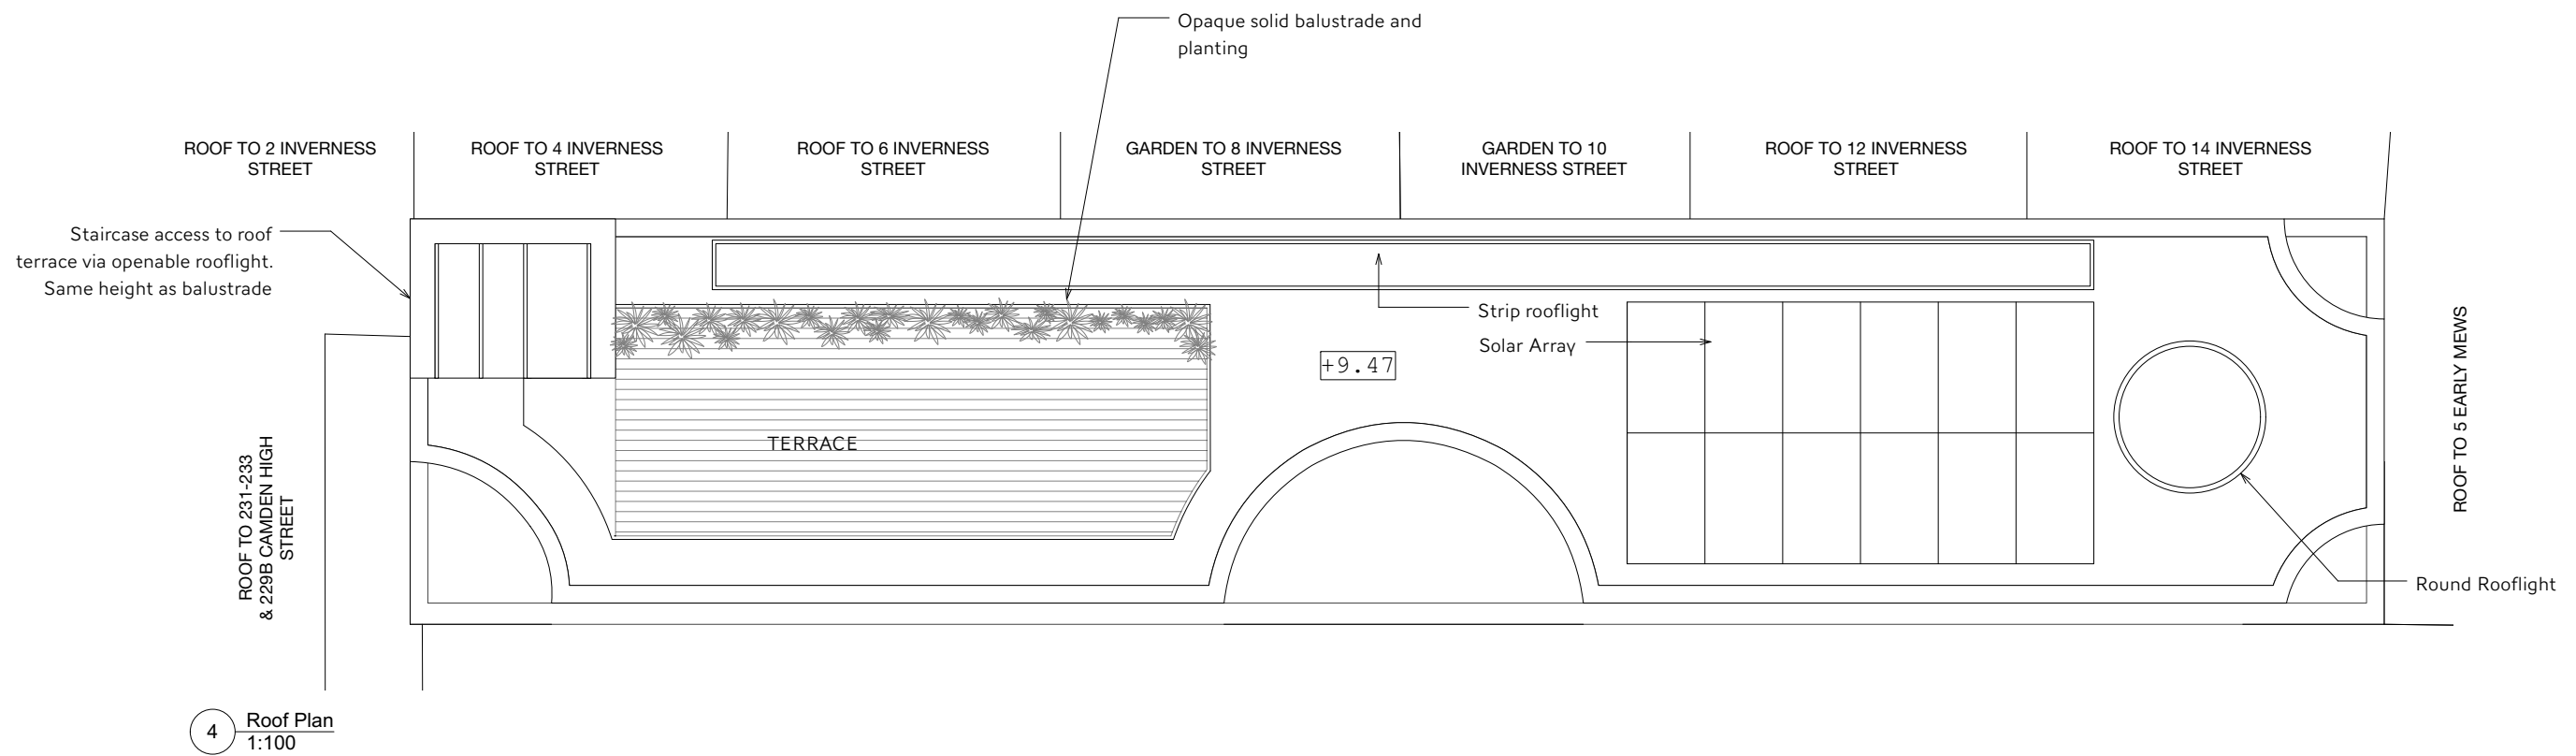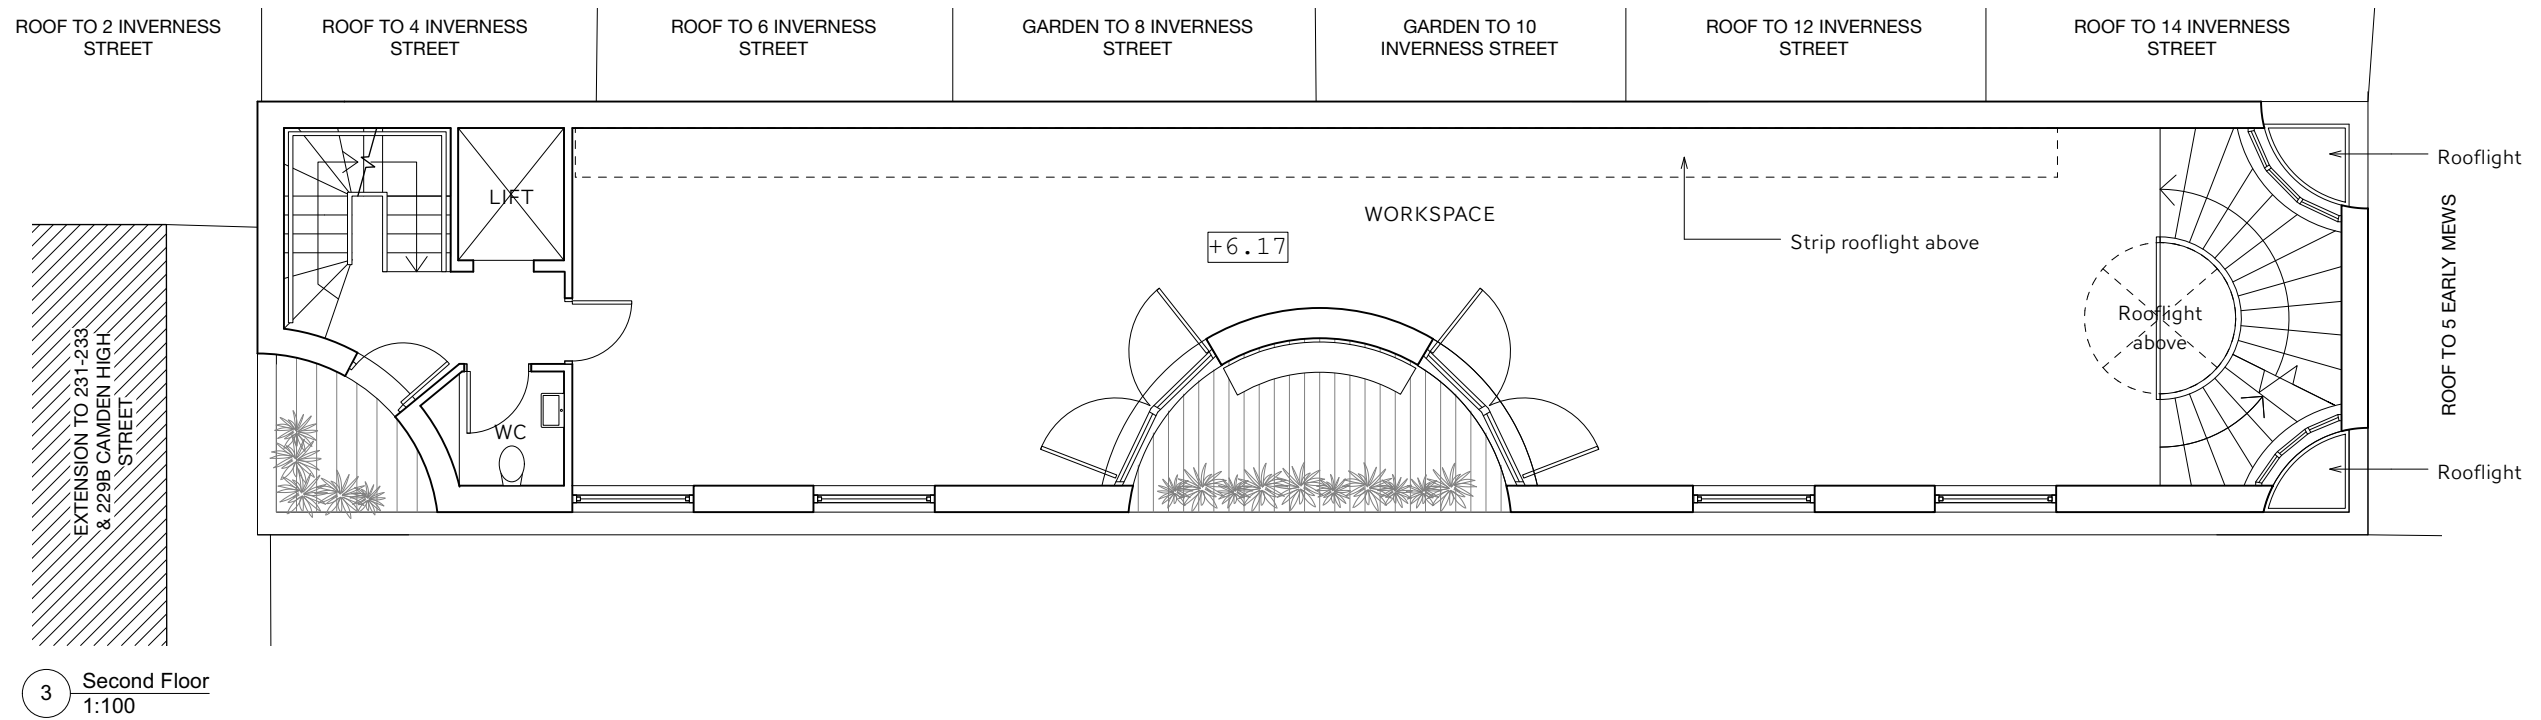

rev	details	date
A	Roof access ammendment	21/09/2022



Scale: 1:100

As Approved  
NMA 26.06.2024




DO NOT SCALE FROM THIS DRAWING

All measurements given are indicative, on site dimensions must be determined prior to the purchaser manufacture of any components. All discrepancies between indicative dimensions given and those measured on site to be brought to architect's attention.


CASSION CASTLE ARCHITECTS

10 Old Dairy Court, 17 Crouch Hill, London, N4 4AP  
E: info@cassioncastle.com T: +44 (0)20 7272 3051

Project: Early Mews			
Drg.No: 2010/P/101	Rev: A	Date: 21/09/2022	Scale: 1:100 @ A3
Title: PROPOSED PLANS 2F & RF			

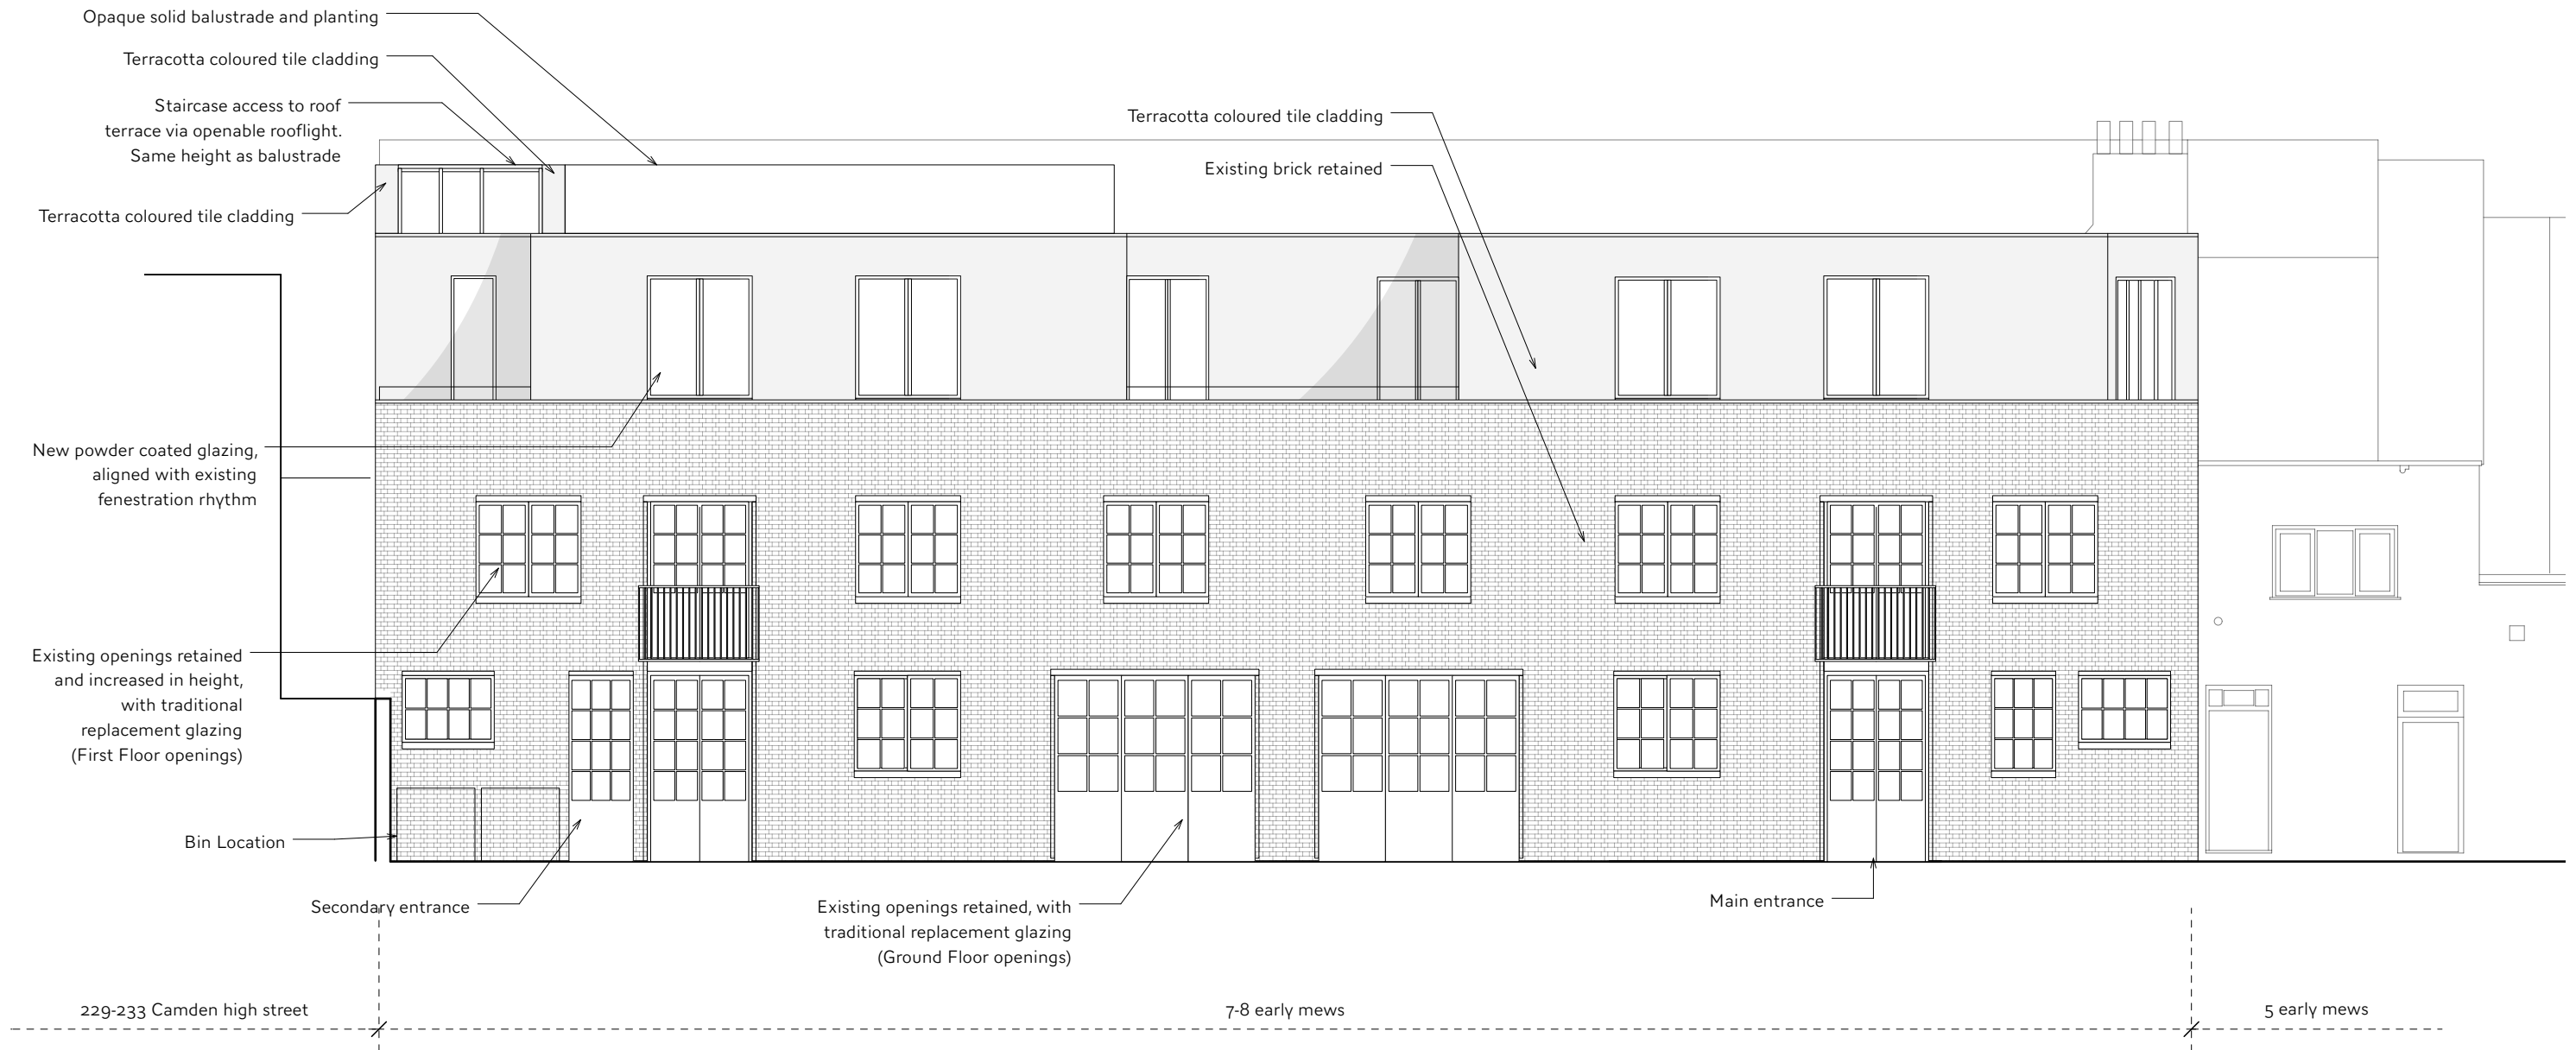

rev	details	date
A	Roof access ammendment	21/09/2022

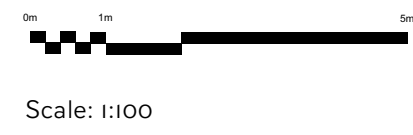

**As Approved**  
NMA 26.06.2024

**DO NOT SCALE FROM THIS DRAWING**


All measurements given are indicative, on site dimensions must be determined prior to the purchaser manufacture of any components. All discrepancies between indicative dimensions given and those measured on site to be brought to architect's attention.

**CASSION CASTLE ARCHITECTS**  
10 Old Dairy Court, 17 Crouch Hill, London, N4 4AP  
E: info@cassioncastle.com T: +44 (0)20 7272 3051


Project: **Early Mews**

Drg.No: 2010/P/300	Rev: A	Date: 21/09/2022	Scale: 1:100 @ A3
-----------------------	--------	------------------	-------------------

Title: **PROPOSED NORTH ELEVATION**

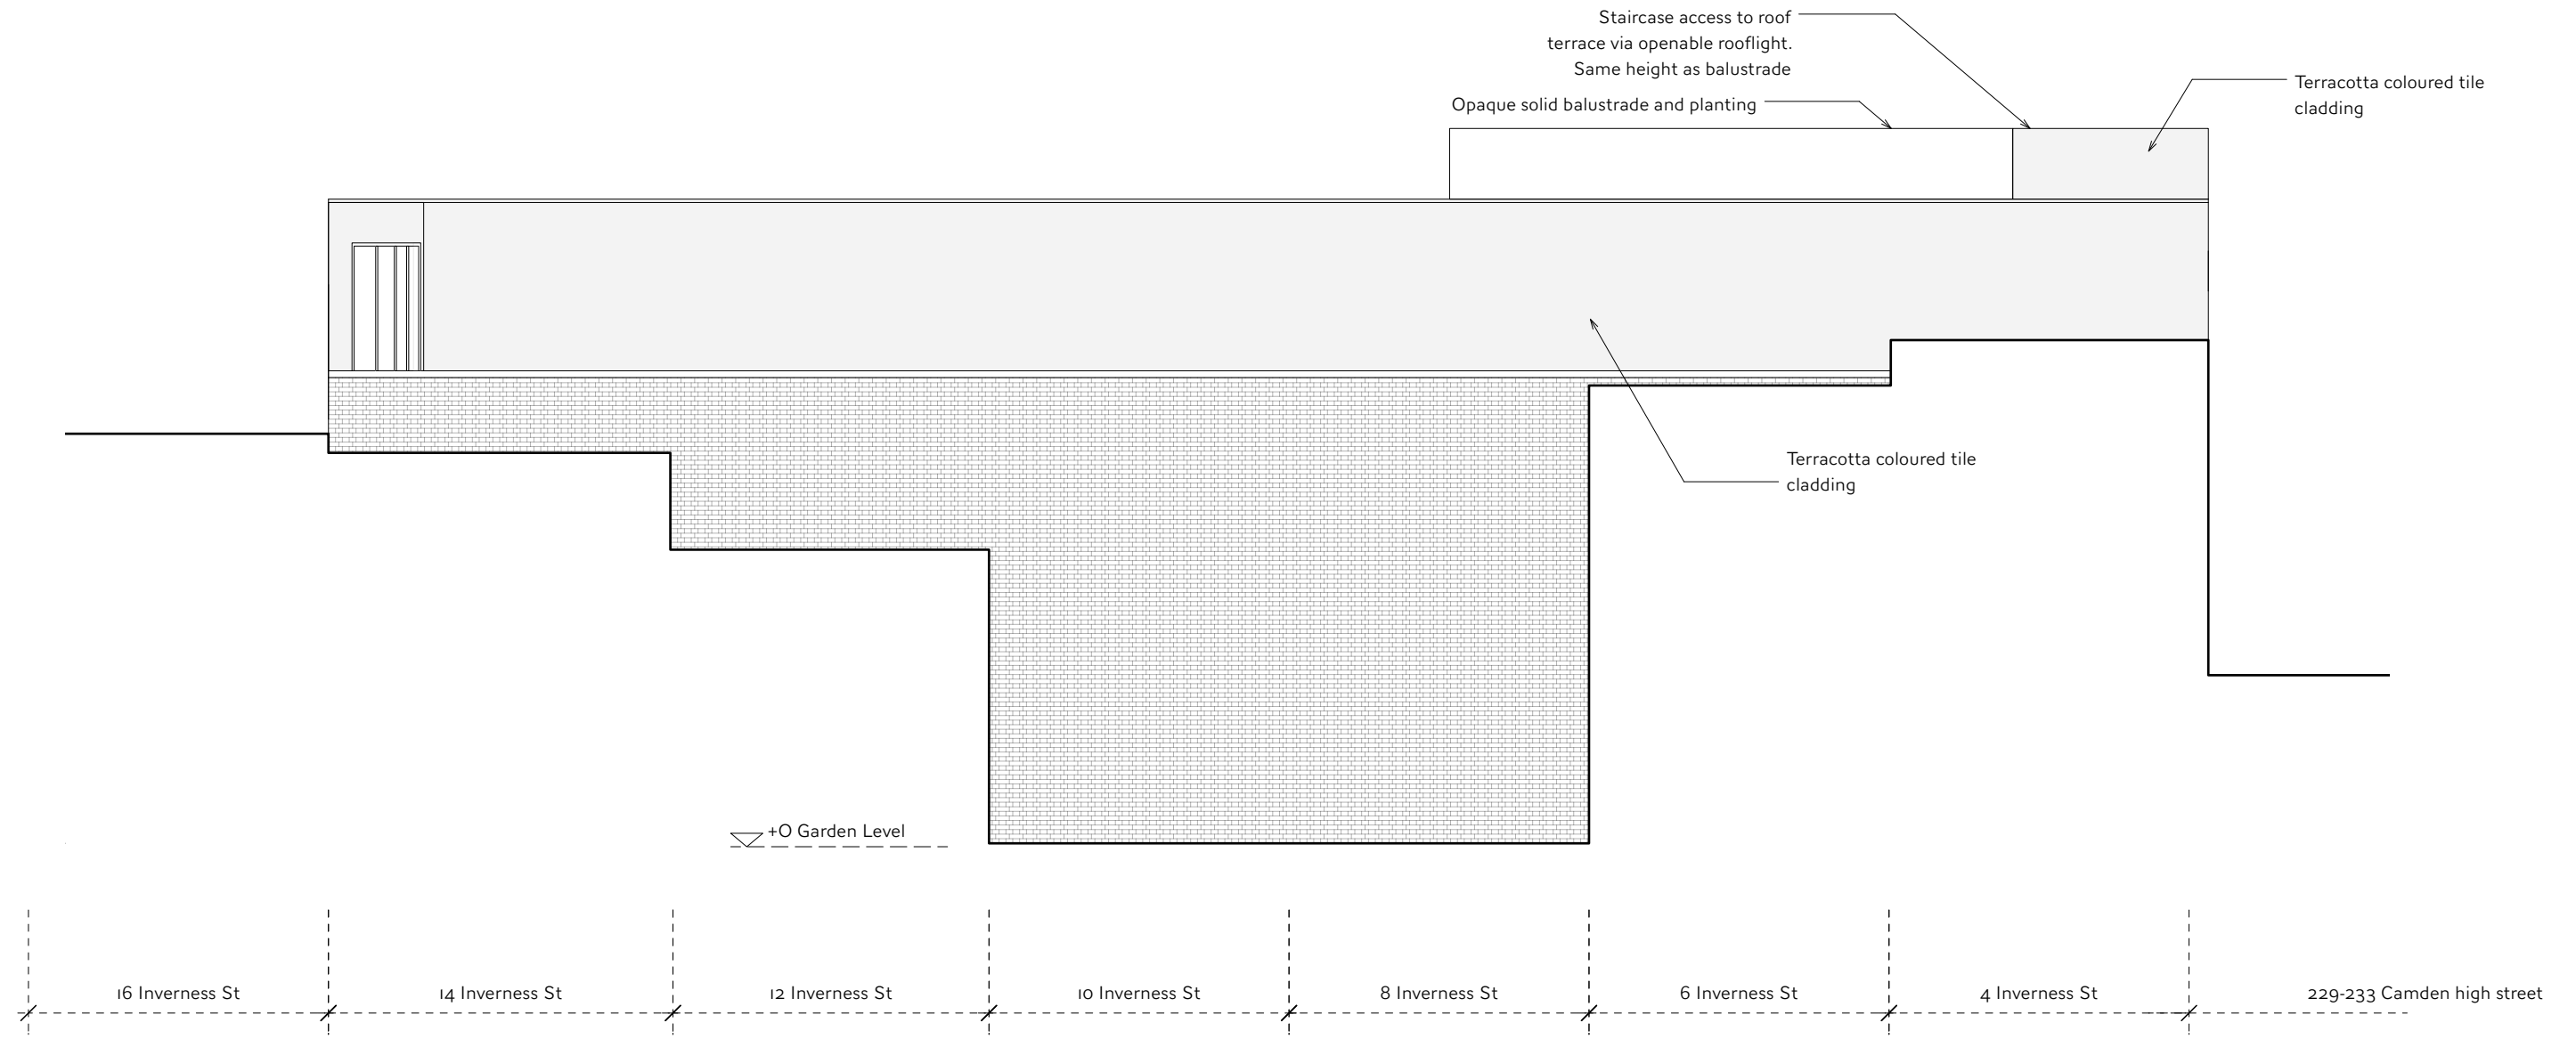

rev	details	date
A	Roof access ammendment	21/09/2022

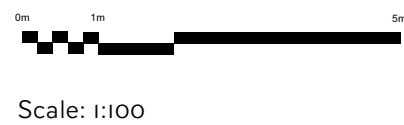

As Approved  
NMA 26.06.2024



DO NOT SCALE FROM THIS DRAWING

All measurements given are indicative, on site dimensions must be determined prior to the purchaser manufacture of any components. All discrepancies between indicative dimensions given and those measured on site to be brought to architect's attention.

CASSION CASTLE ARCHITECTS

10 Old Dairy Court, 17 Crouch Hill, London, N4 4AP  
E:info@cassioncastle.com T: +44 (0)20 7272 3051

Project: Early Mews			
Drg.No: 2010/P/301	Rev: A	Date: 21/09/2022	Scale: 1:100 @ A3
Title: PROPOSED SOUTH ELEVATION			

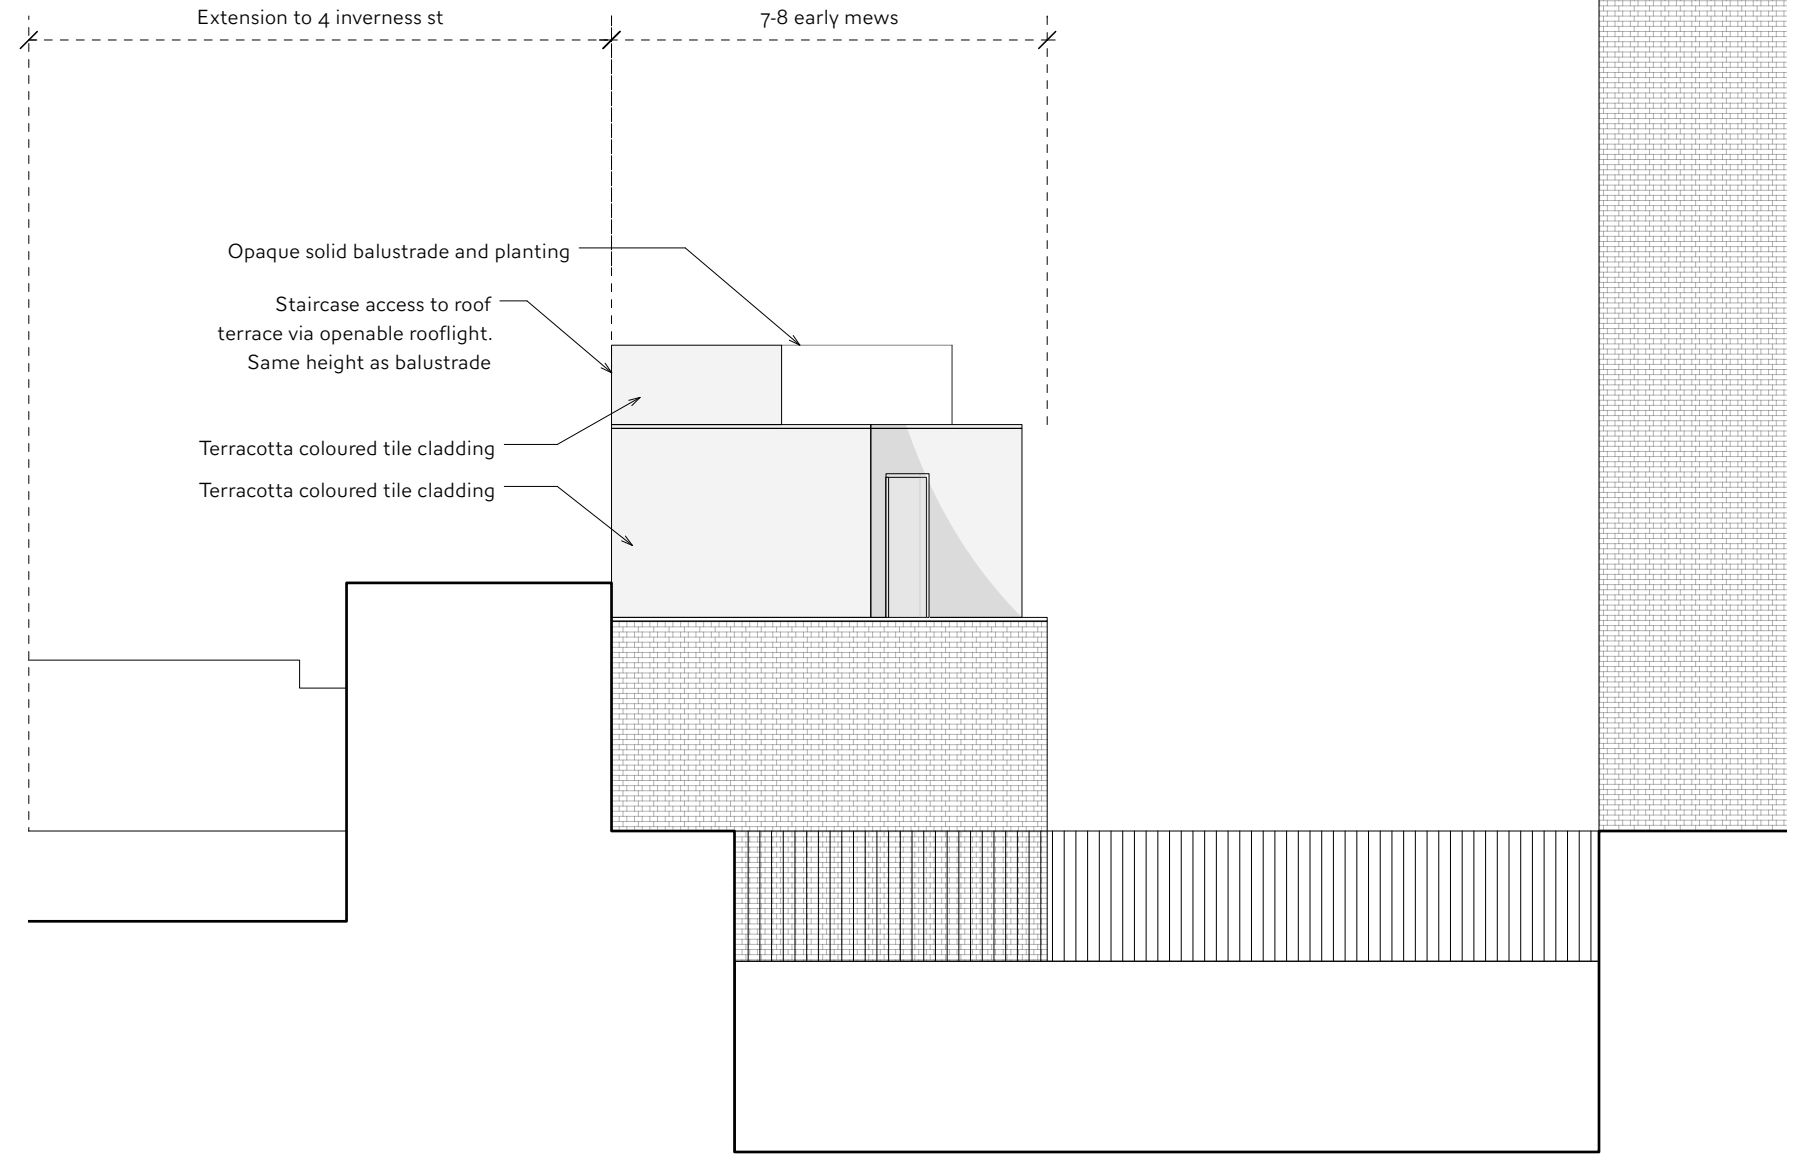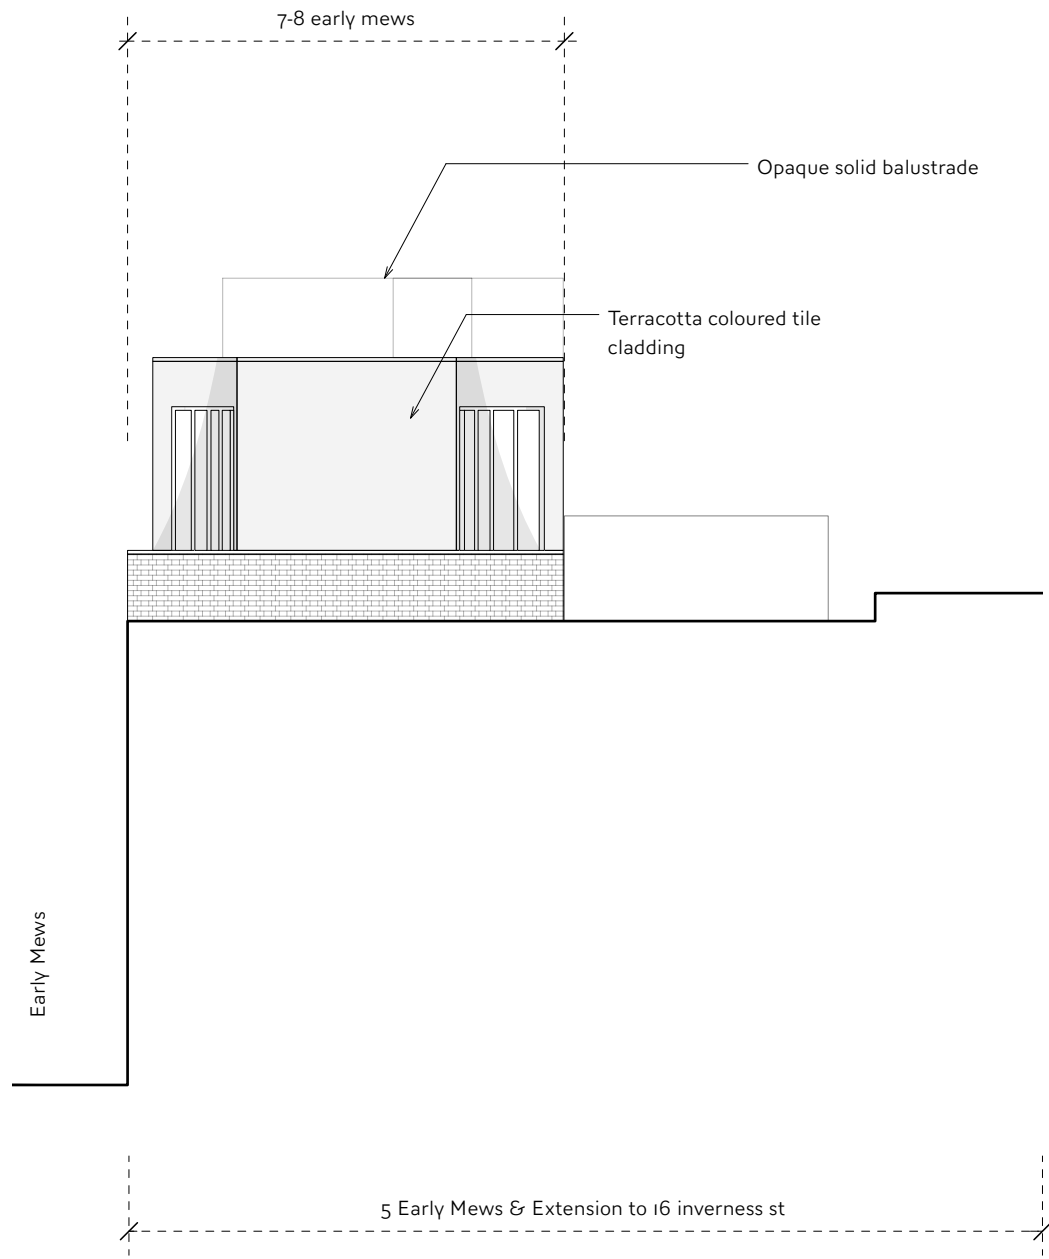

1 WEST ELEVATION  
1:100

2 EAST ELEVATION  
1:100

rev	details	date
A	Roof access ammendment	21/09/2022



As Approved  
NMA 26.06.2024

DO NOT SCALE FROM THIS DRAWING

All measurements given are indicative, on site dimensions must be determined prior to the purchaser manufacture of any components. All discrepancies between indicative dimensions given and those measured on site to be brought to architect's attention.

**CASSION CASTLE ARCHITECTS**  
10 Old Dairy Court, 17 Crouch Hill, London, N4 4AP  
E:info@cassioncastle.com T: +44 (0)20 7272 3051

Project: **Early Mews**

Drg.No: 2010/P/302	Rev: A	Date: 21/09/2022	Scale: 1:100 @ A3
-----------------------	--------	------------------	-------------------

Title: **PROPOSED ELEVATIONS**