

AFLUX
London

Client
Kerem Cevahir & Eylul Cagri Mutluay



Project
**30 Chalcot Rd
London
NW1 8LN**

Title
Proposed Lower Ground Floor Plan

Job Code	Originator	Scale	Number	Revision
CR		1:50 @ A3	AP_-1_5	02
Date	Location	Drawn by		
21.06.24		BW		

Linear Meters - Cornicing:

Hallway - 16.5m
 Living Rm/Bar - 25.5m
 Study - 15m

 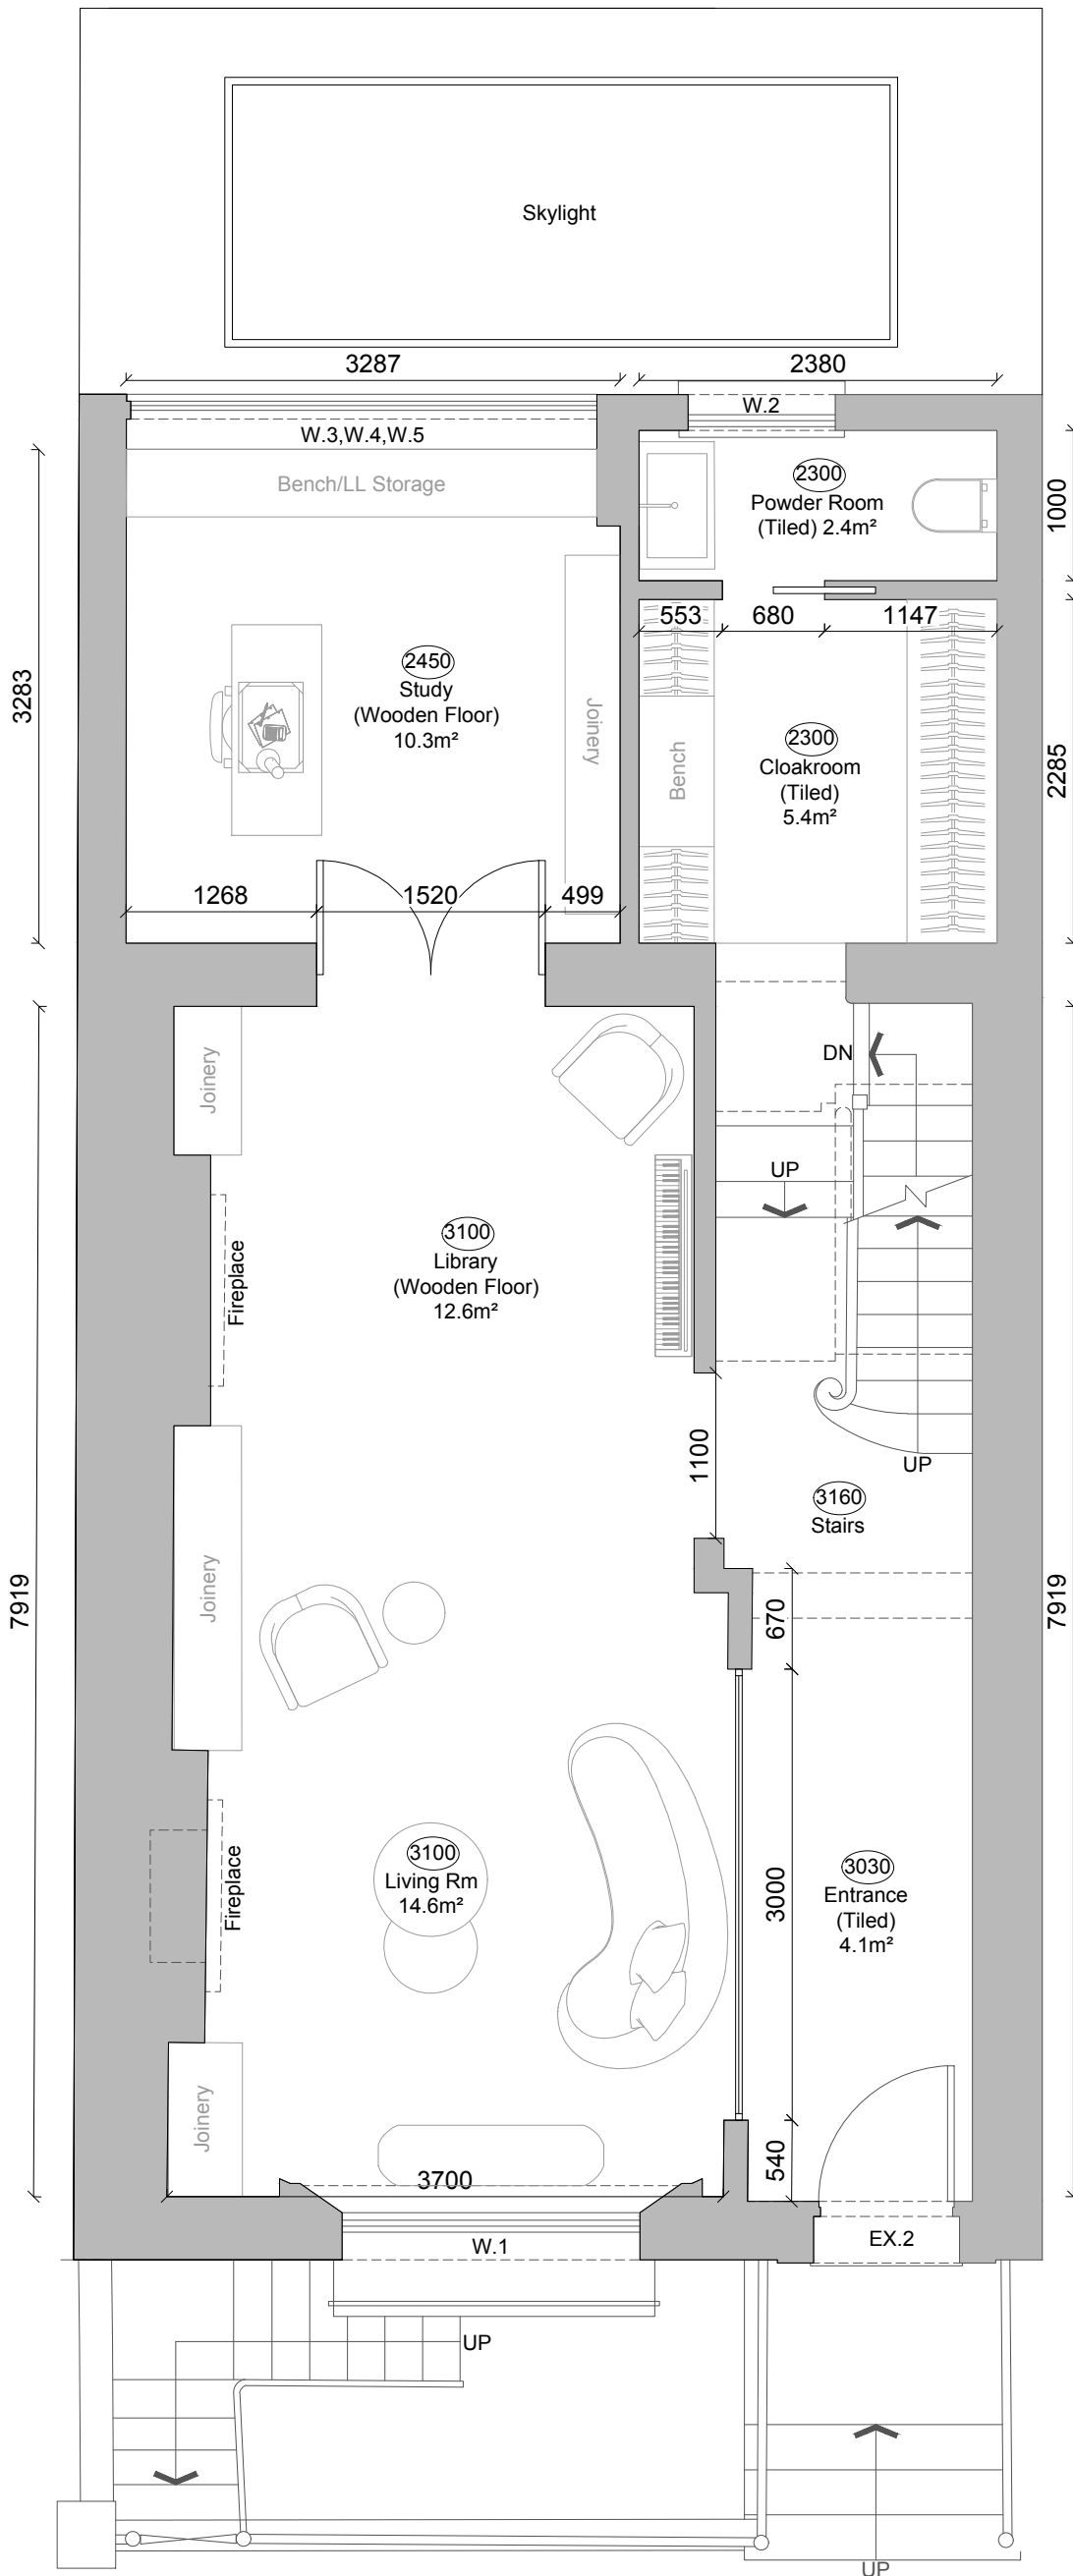

AFLUX
London


Client
Kerem Cevahir & Eylul Cagri Mutluay

Project
**30 Chalcot Rd
 London
 NW1 8LN**

Title
Proposed Ground Floor Plan

Job Code	Originator	Scale	Number	Revision
CR		1:50 @ A3	AP_0_0	01
Date	Location	Drawn by		
21.06.24		BW		

Liner Meters - Corning:
 Landing - 12m
 Bedroom - 21m
 Dressing Rm - 12.5m
 Bathroom - 15m

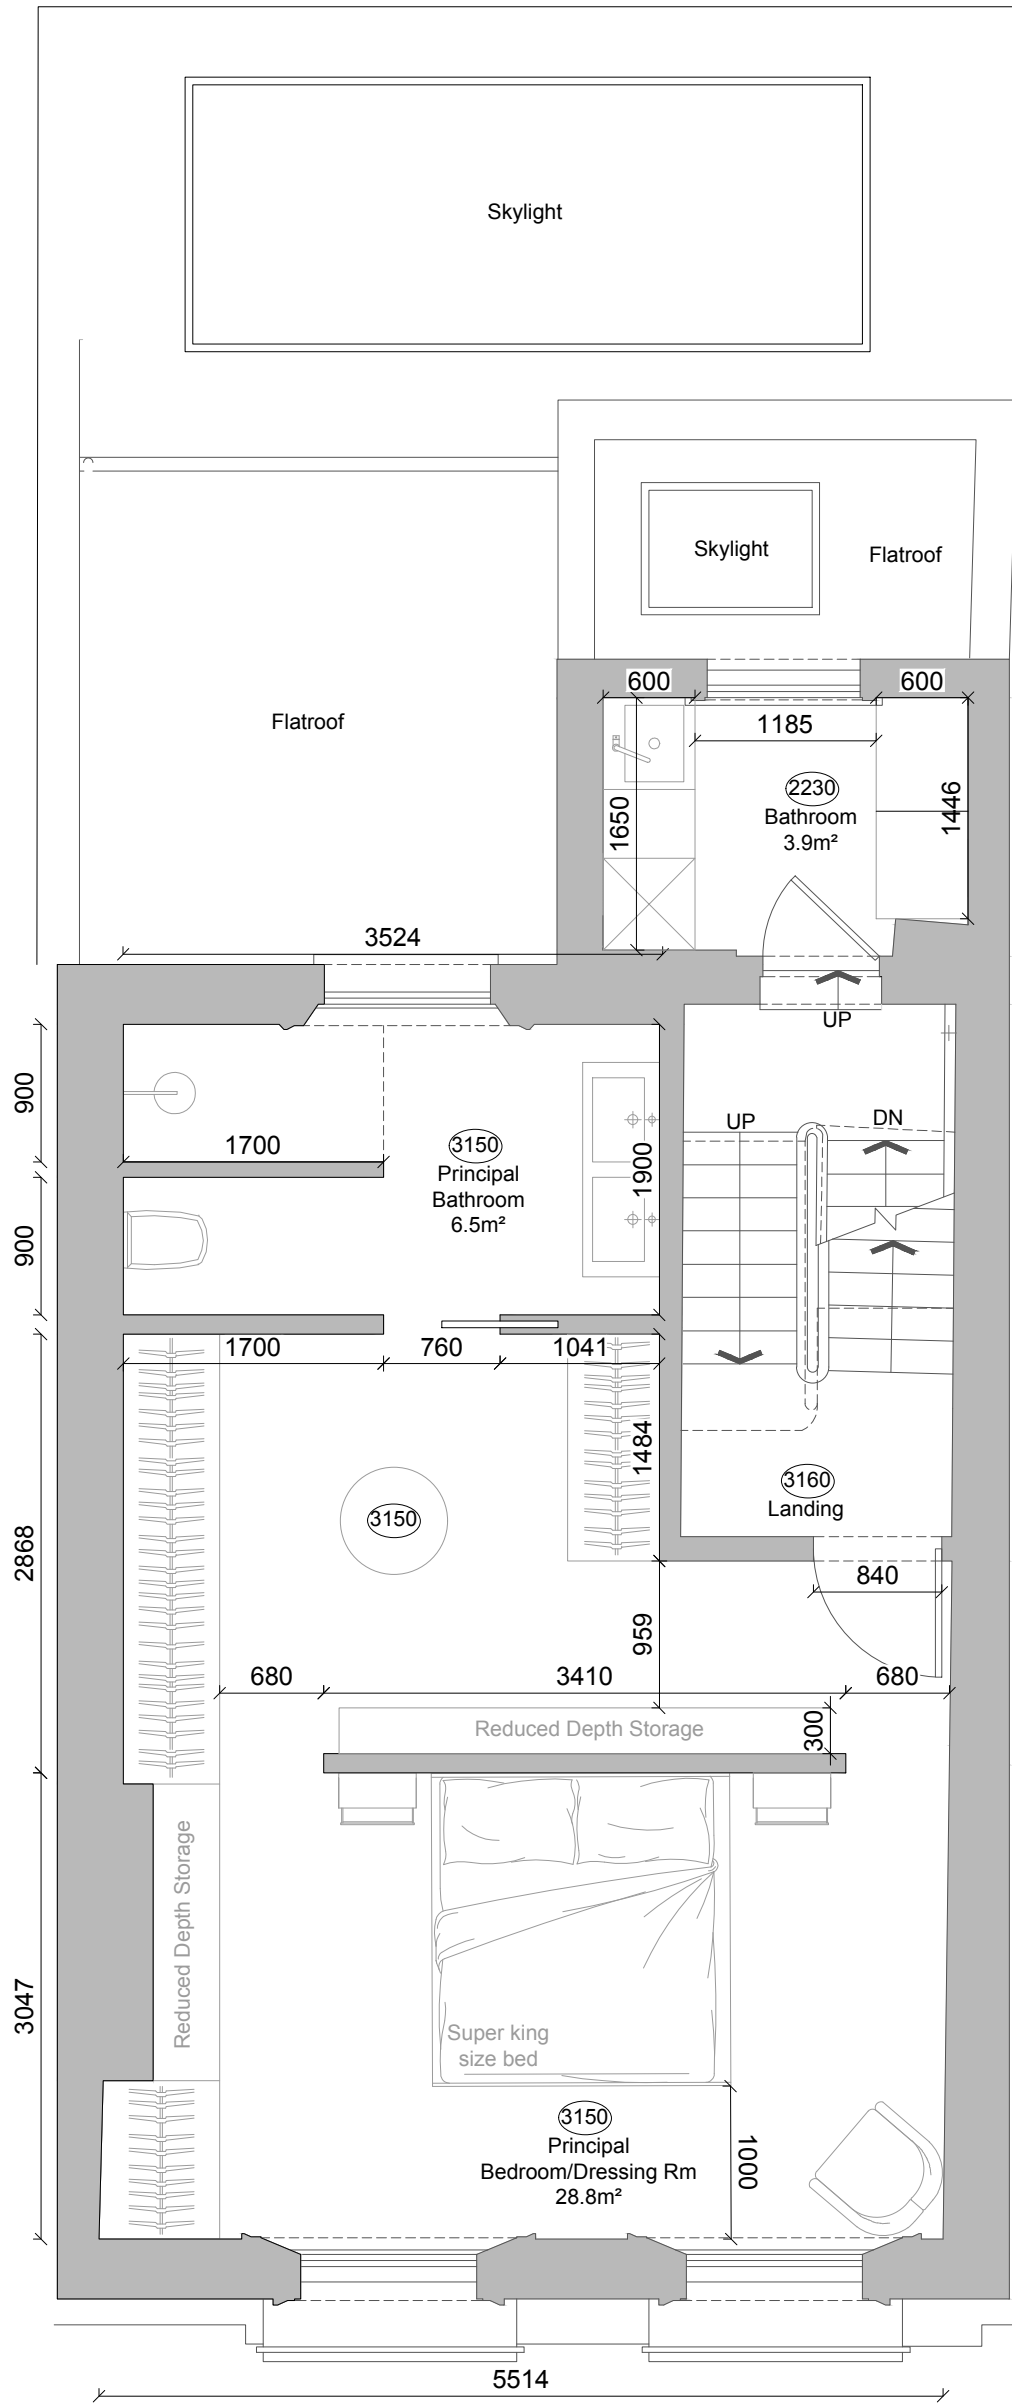

AFLUX
London

Client
Kerem Cevahir & Eylul Cagri Mutluay



Project
**30 Chalcot Rd
 London
 NW1 8LN**

Title
Proposed First Floor Plan

Job Code	Originator	Scale	Number	Revision
CR		1:50 @ A3	AP_1_5	06
Date	Location	Drawn by		
21.06.24		BW		

0 1 2
 Scale Bar 1:50

Linear Meters - Cornicing:
 Landing - 14.8m
 Amber's Bedrm - 17.7m
 Wellness Rm - 13m

 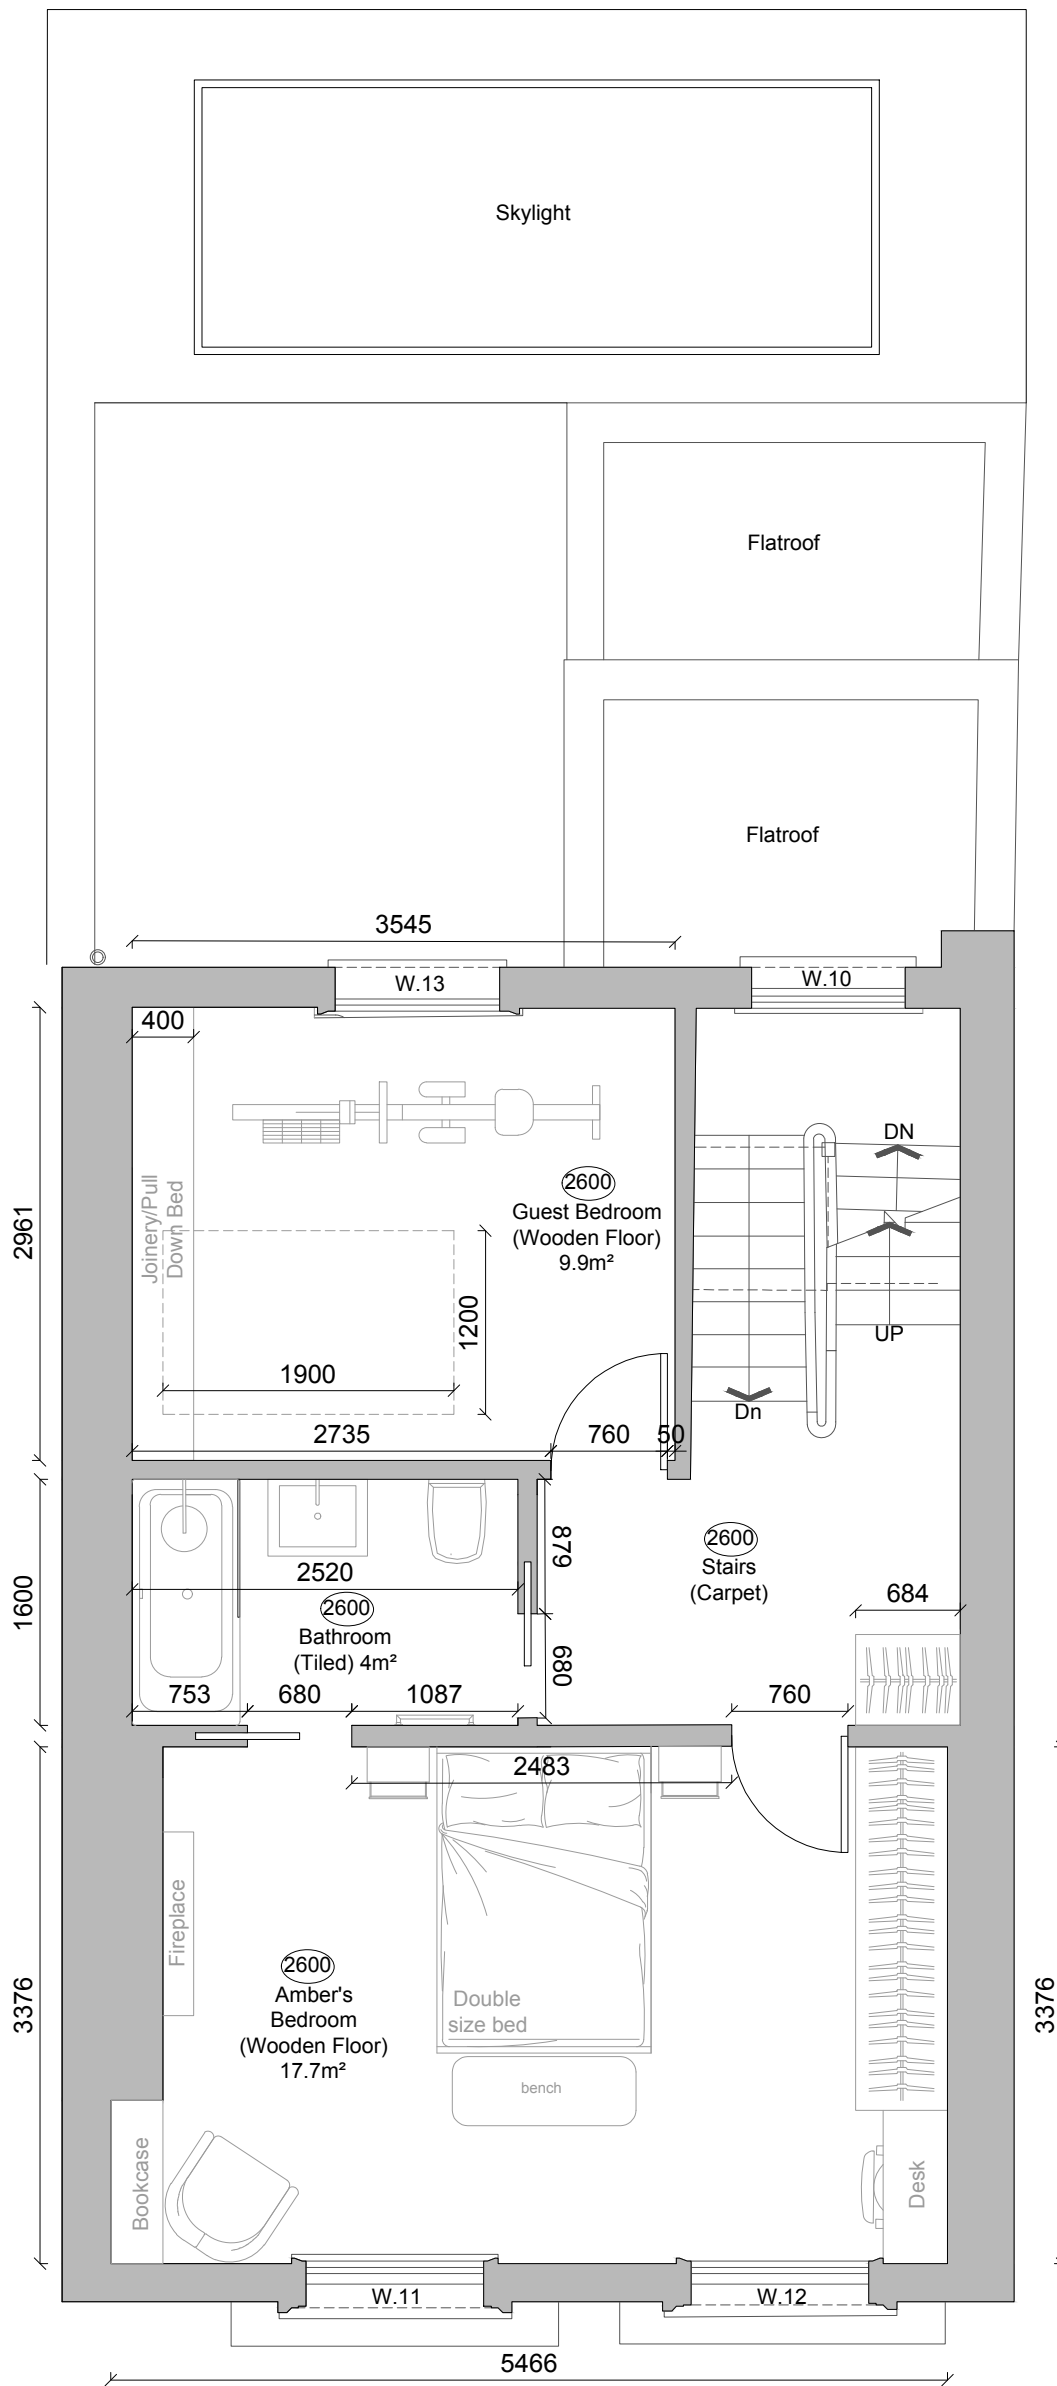

AFLUX
London



Client
Kerem Cevahir & Eylul Cagri Mutluay

Project
**30 Chalcot Rd
 London
 NW1 8LN**

Title
Proposed Second Floor Plan

Job Code	Originator	Scale	Number	Revision
CR		1:50 @ A3	AP_2_5	02
Date	Location	Drawn by		
21.06.24		BW		

Linear Meters - Corning:
 Landing - 7.4m
 Bedrm - 16.9m
 Bathrm - 9.9m

 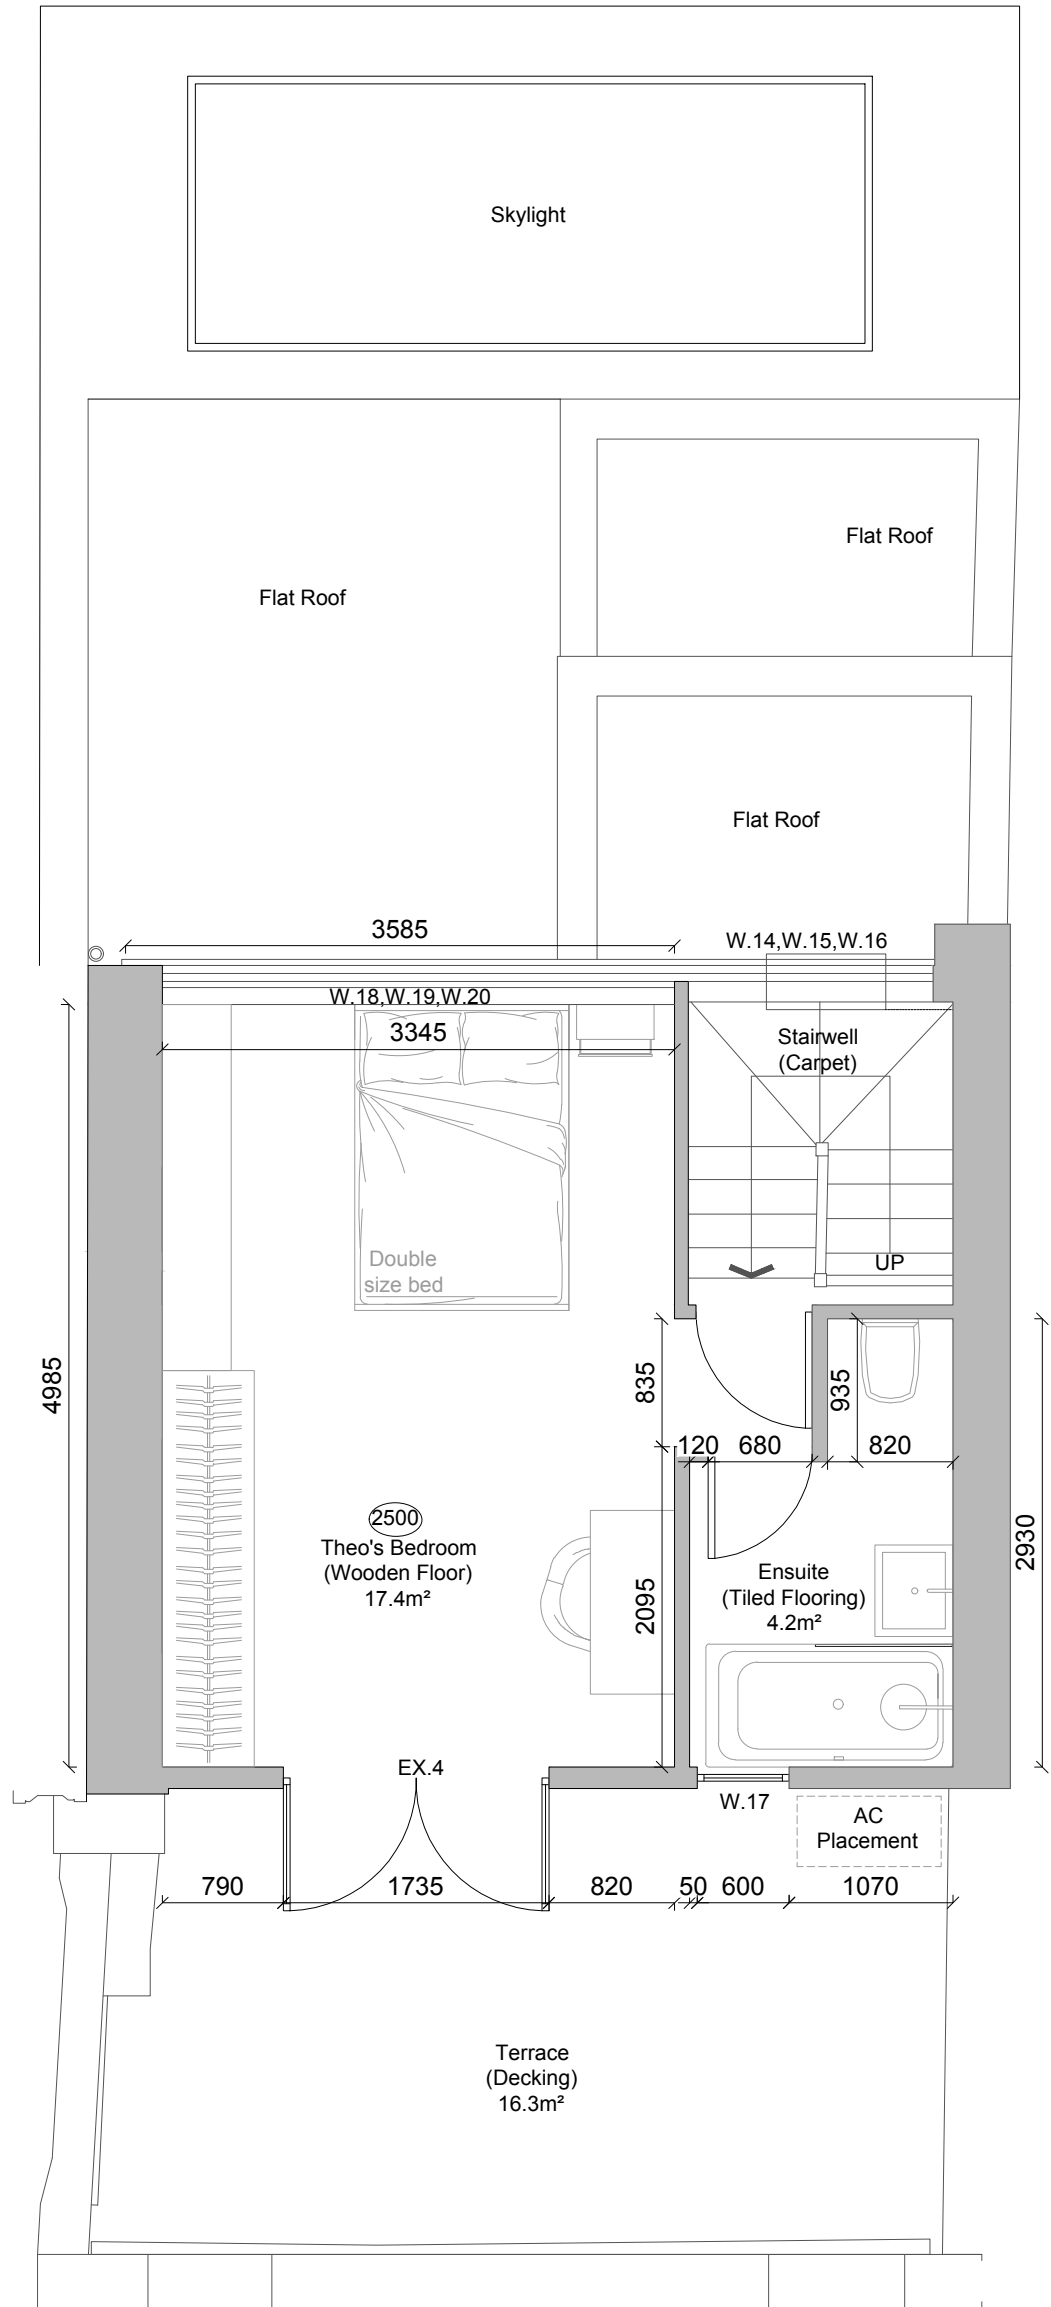

Scale Bar 1:50

AFLUX
London

Client
Kerem Cevahir & Eylul Cagri Mutluay

Project
**30 Chalcot Rd
 London
 NW1 8LN**

Title
Proposed Third Floor Plan

Job Code	Originator	Scale	Number	Revision
CR		1:50 @ A3	AP_3_5	01
Date	Location	Drawn by		
21.06.24		BW		