



PLANNING

Notes


Dimensions are to be verified on site prior to construction.

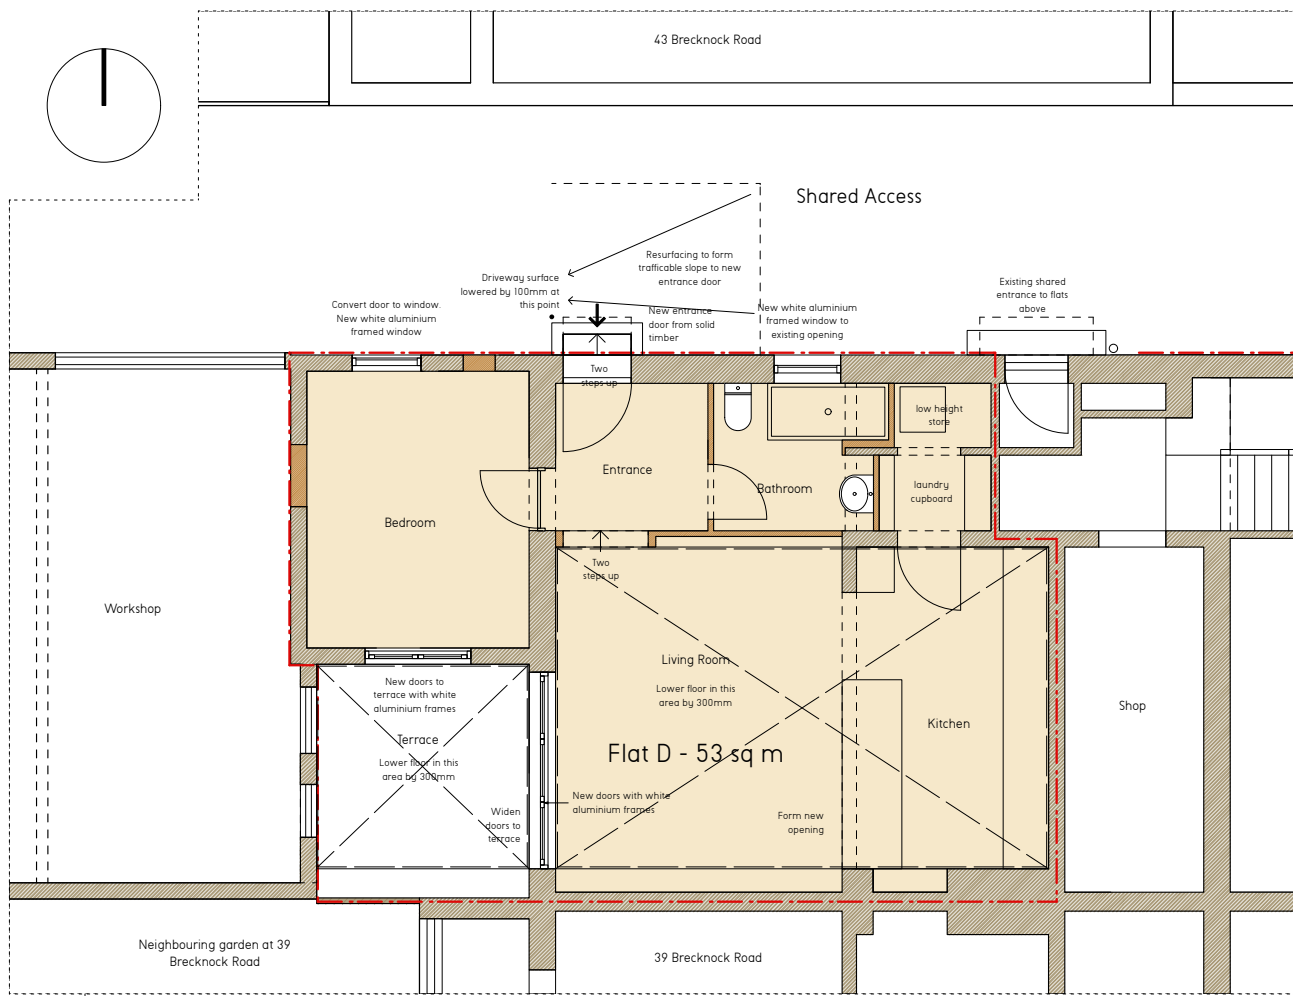

1 Proposed Lower Ground Floor Plan

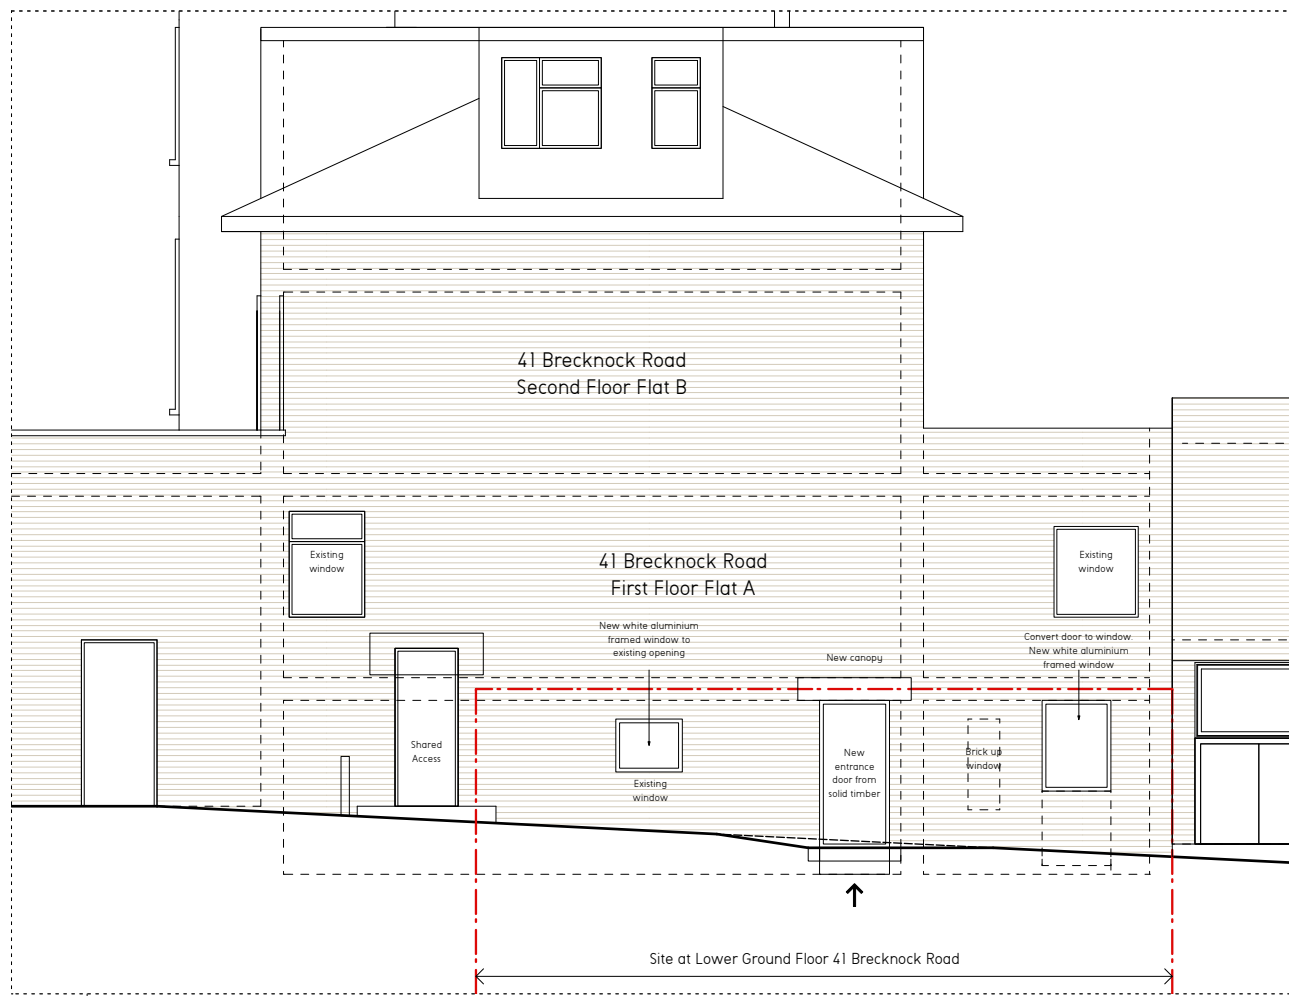


2 Proposed North Elevation

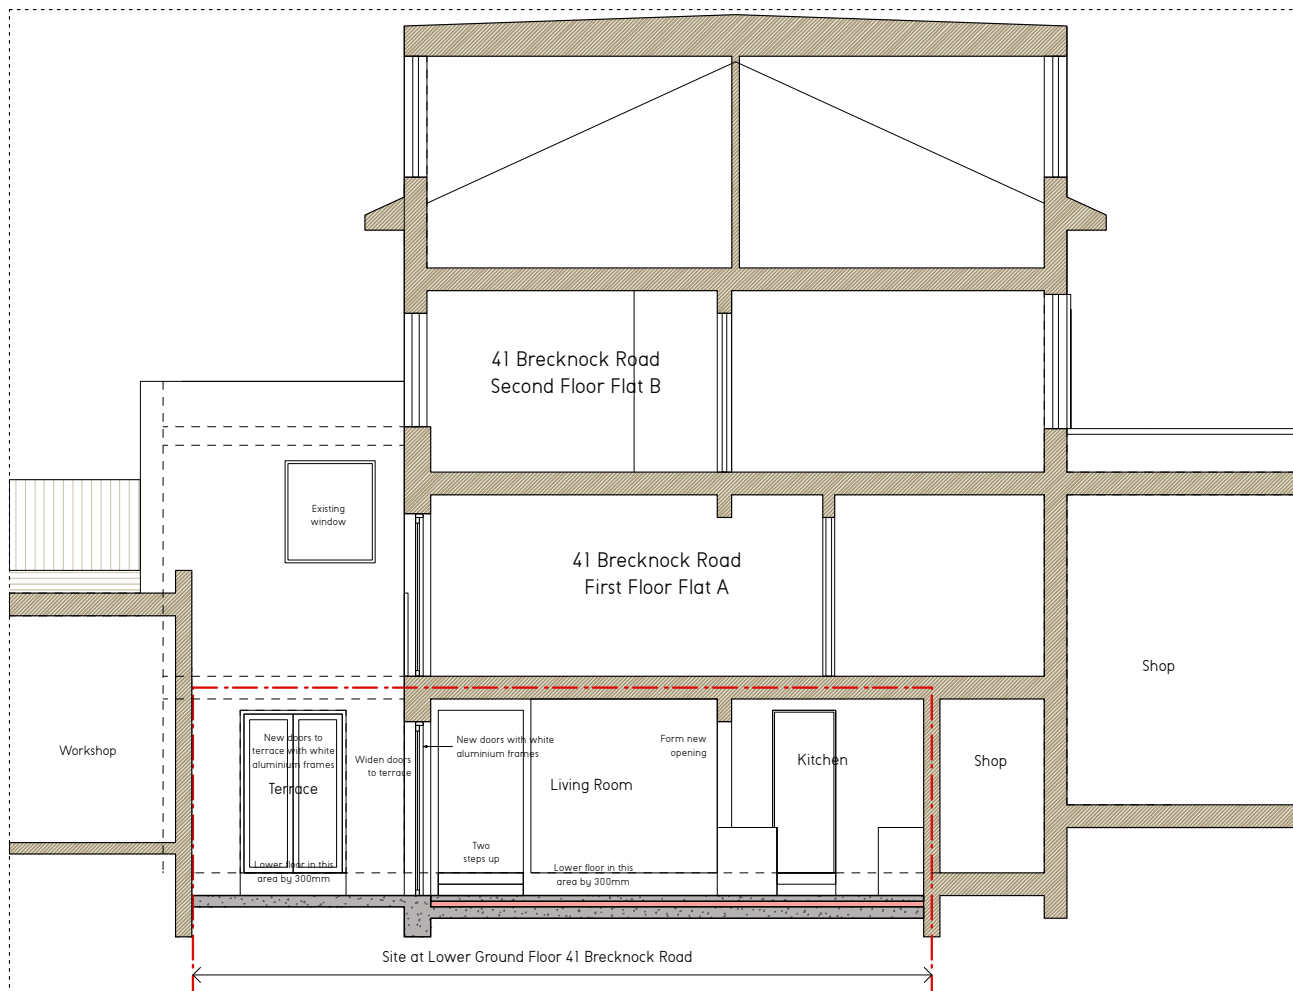

3 Proposed South Elevation



4 Proposed West Elevation

 

Revisions

A - 24.07.02 - Window and door frame notes added

Craig More | Architect

MORE design Ltd 020 7281 7985
2 Lambton Mews mail@moredesign.co
London N19 3DR www.moredesign.co

Project Name
Proposed Plans and Elevations

Scale 1:100
Date 23.11
Drawing Number 110 A