



These plans are project and site specific and shall only be used for their intended purpose unless otherwise permitted in written consent of Brian O'Reilly Architects

All dimensions shown are indicative and must be double checked on site by the contractor. Any inconsistencies found should be reported to Brian O'Reilly Architects


DO NOT SCALE FROM THE DRAWING

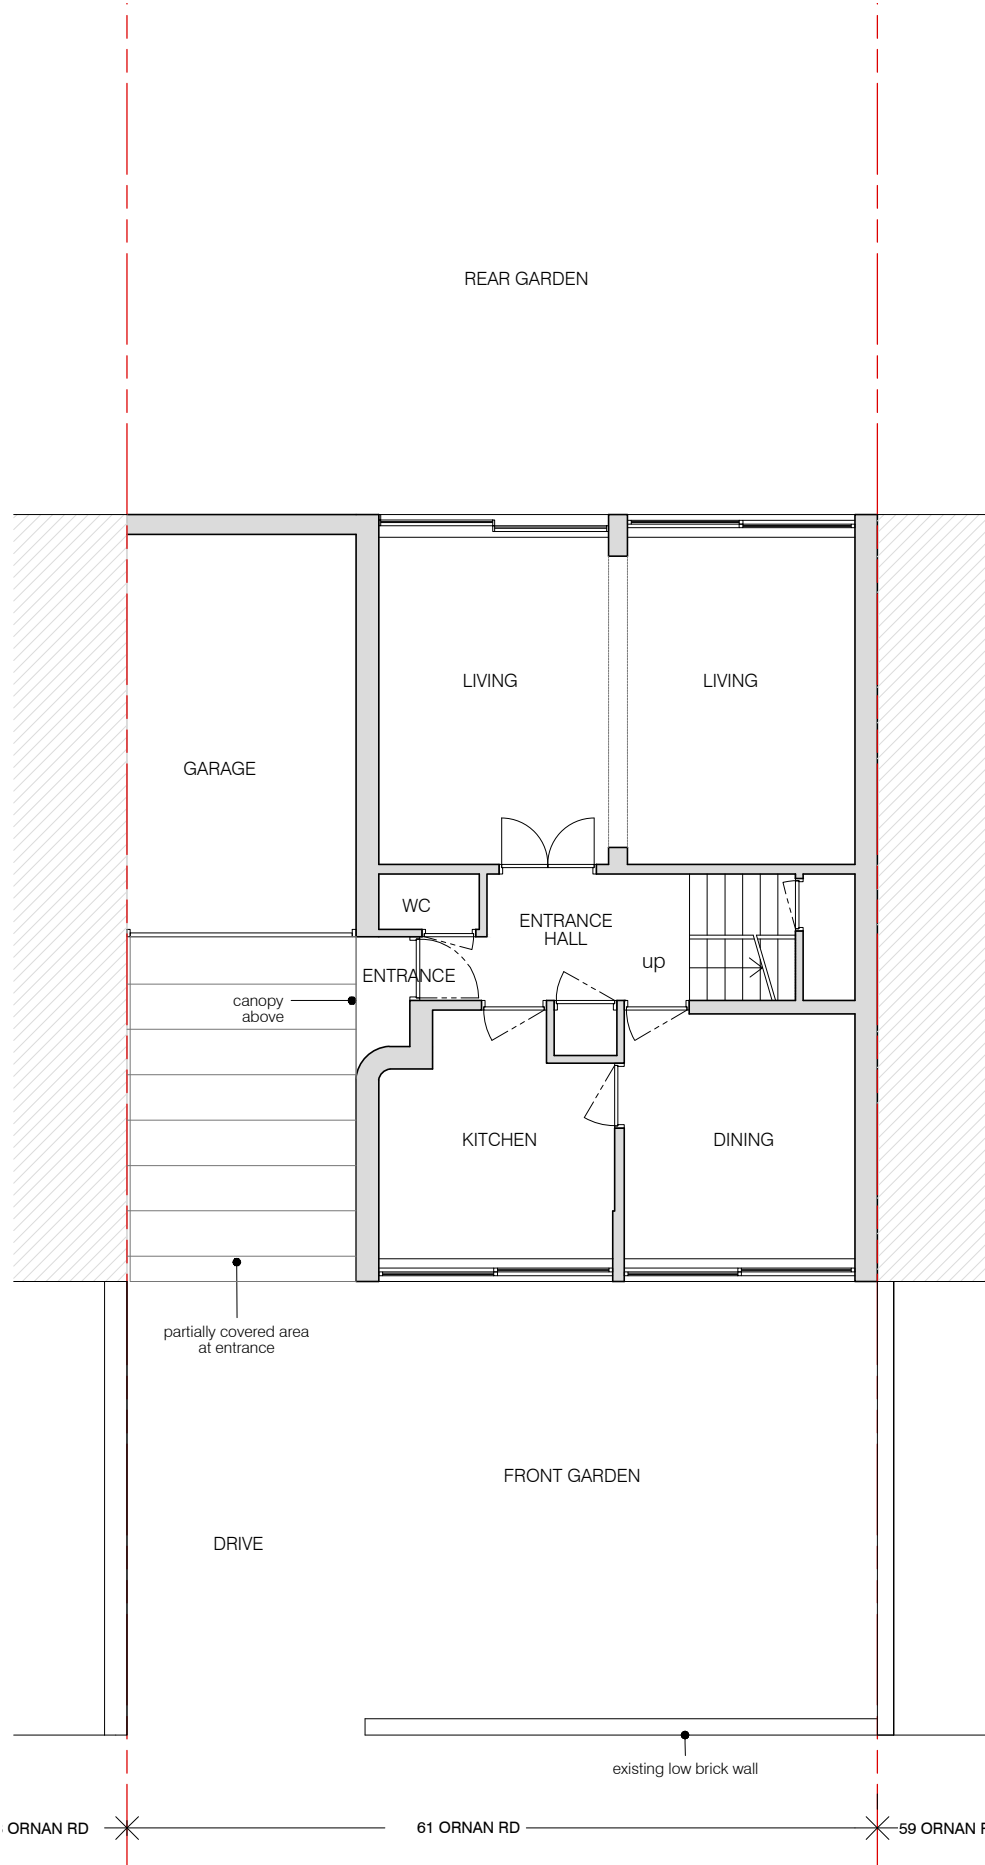

01 EXISTING GROUND FLOOR PLAN  
scale 1:100

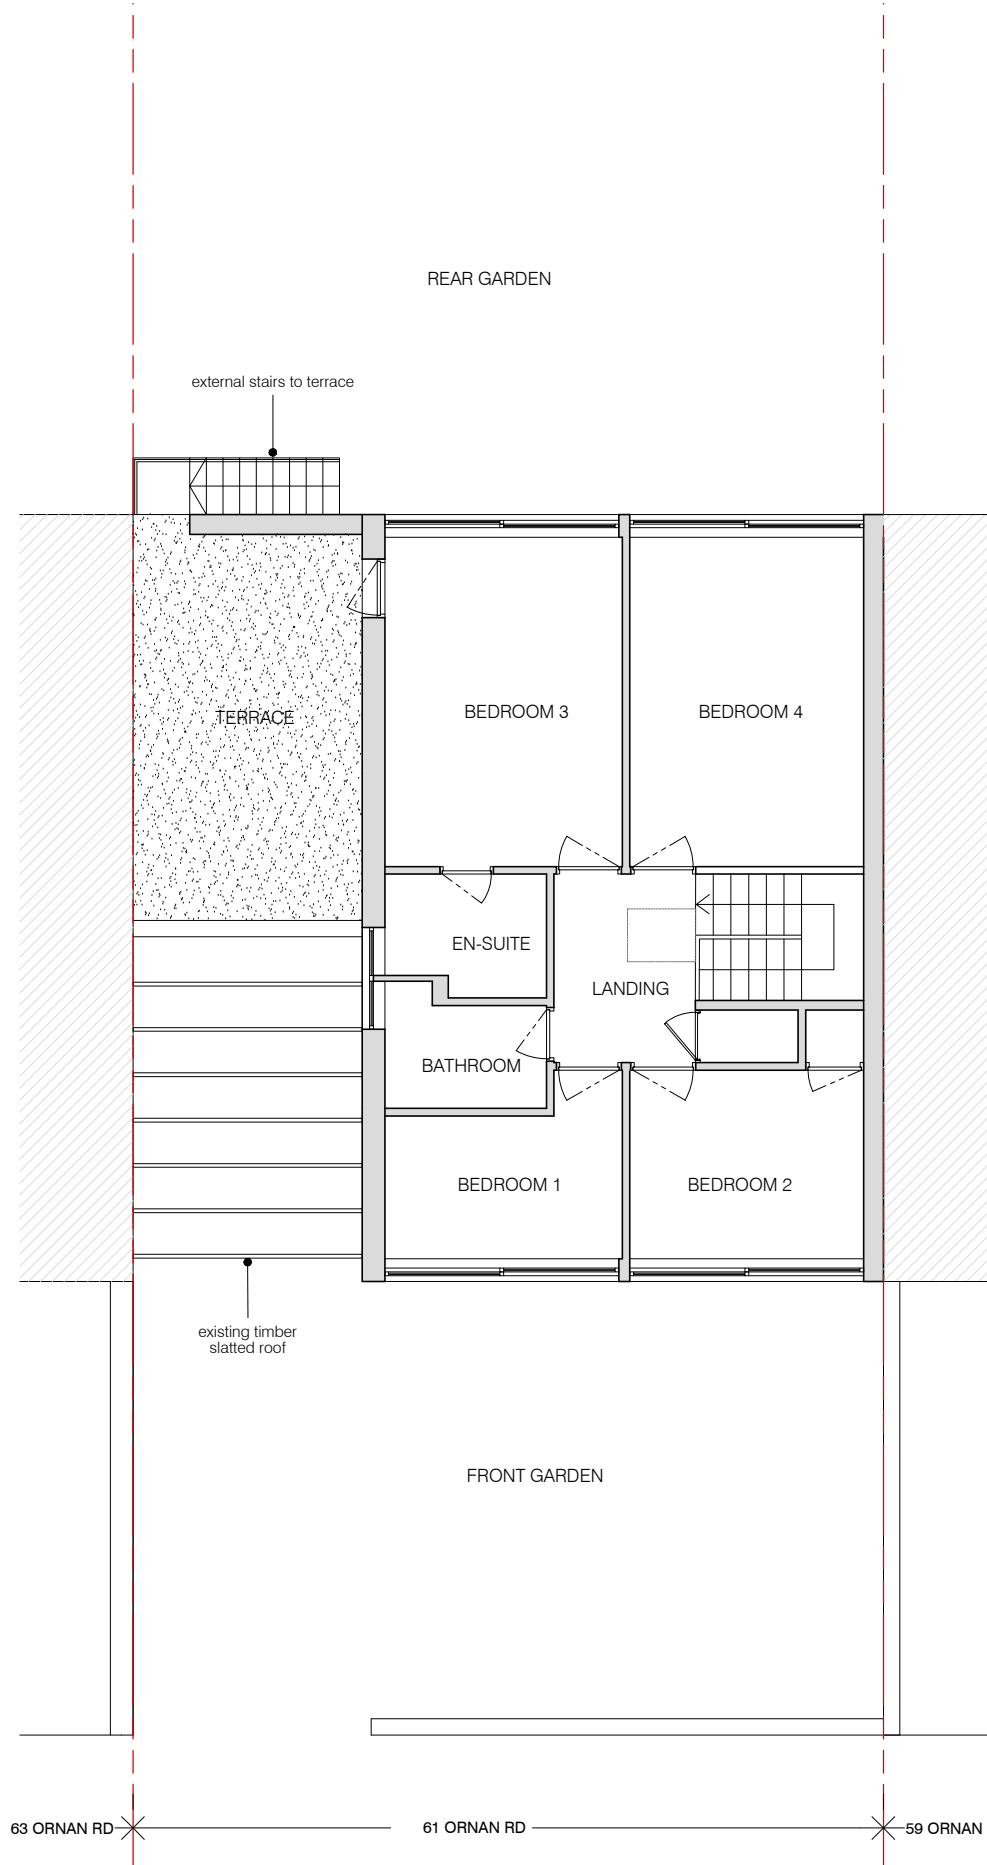

02 EXISTING FIRST FLOOR PLAN  
scale 1:100

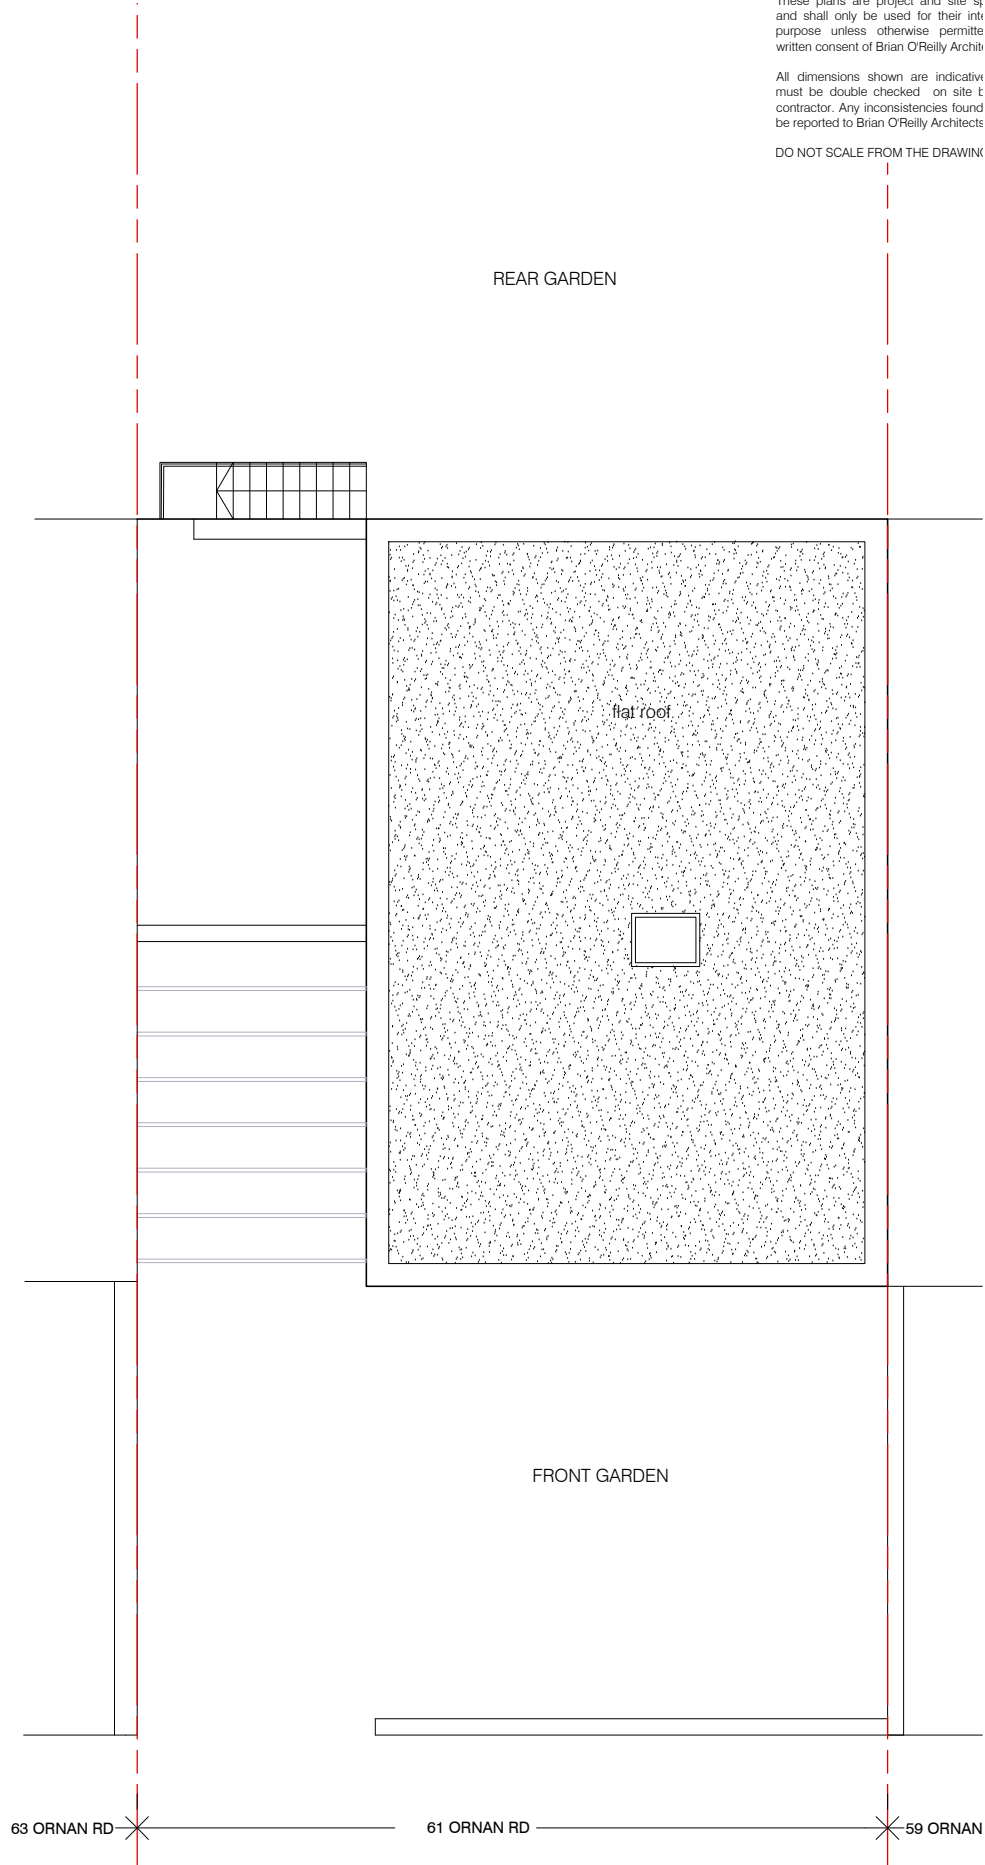

project  
61 ORNAN ROAD, LONDON NW3 4QD

**BRIAN O'REILLY ARCHITECTS**  
31 Oval Road, London, NW1 7EA +44 (0)20 7267 1184  
www.brianoreillyarchitects.com mail@brianoreillyarchitects.com

status / number  
EXISTING/555-101-P

scale  
1:100 @ A3  
drawing  
date  
EXISTING GROUND, FIRST 11.05.2023  
& SECOND FLOOR PLANS

