


**Proposed Left Side Elevation**




**Proposed Front Elevation**



**Proposed Rear Elevation**

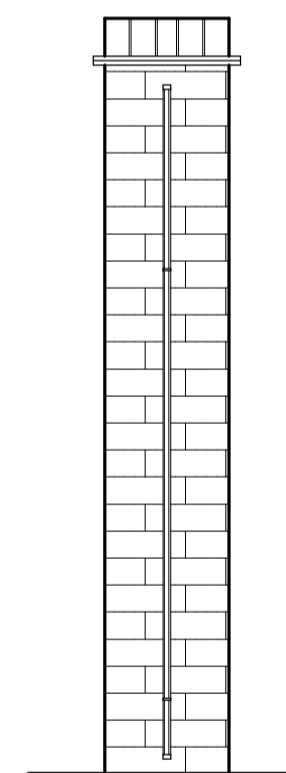



**Proposed Section A-A**

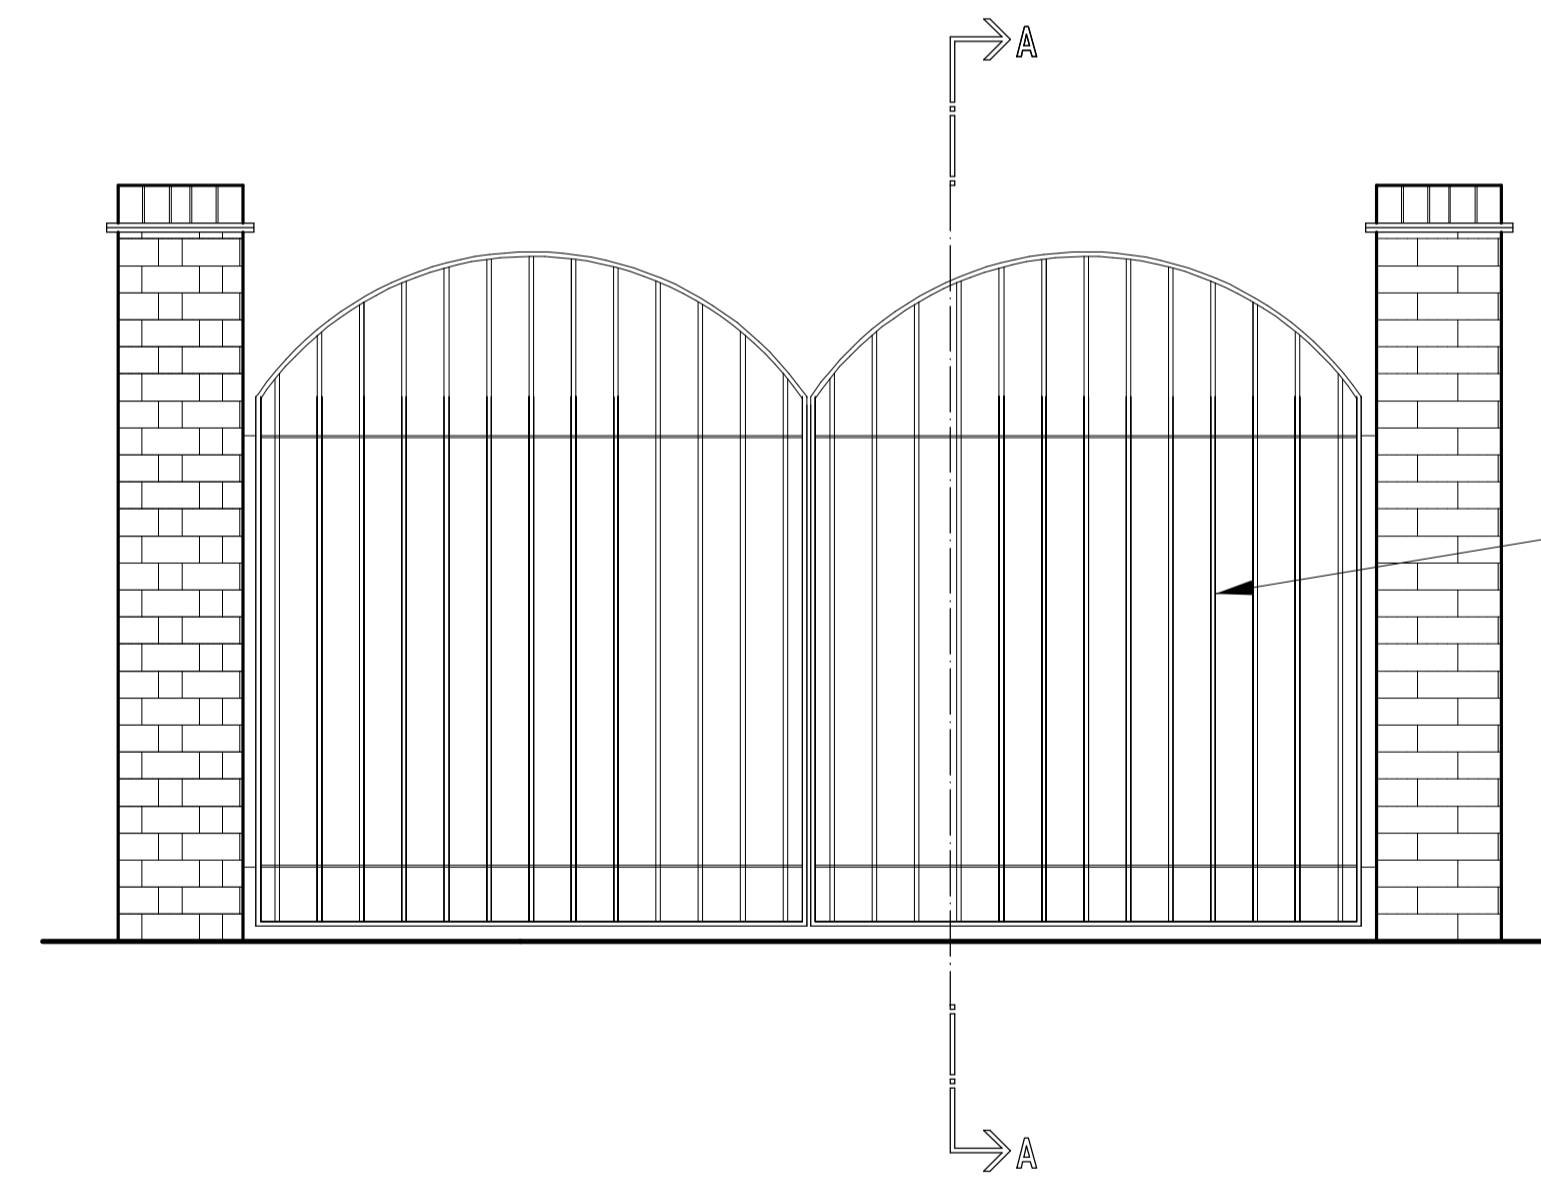

**Proposed Gate Elevation**

Gate constructed of flat 20x5mm and round 12mm stock steel bar

These plans have been produced to a recognized scale and a standard paper size, both shown in the title block. If you have received this drawing as a pdf or similar file type, please check when printing that you have an accurately sized drawing using the scale bar provided.

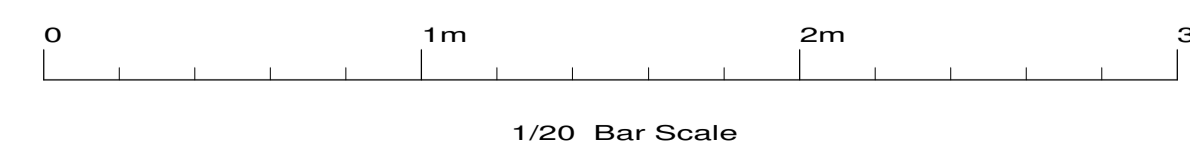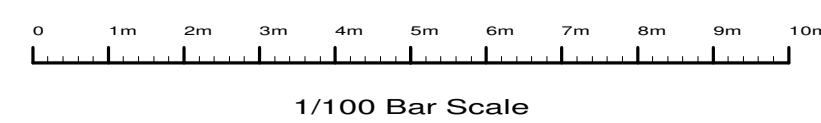

E.	Gate info	Jun 2024
D.	Design changes	Jun 2024
C.	Design changes	Jun 2024
B.	Design changes	May 2024
A.	Design changes	May 2024

Site  
**15 Oakhill Avenue,  
 Camden Town,  
 London, NW3 7RD.**

Client  
**Mr A Sasson**

Detail  
**Proposed Boundary Elevations**

Scale	1/100 1/20	Drawing Number
Date	05/04/24	<b>5011/ 11E</b>
Drawn by	JAS	Size A1

**F.J. Thompson & Co**

Unit 4,  
 80 High Street,  
 Egham,  
 Surrey,  
 TW20 9HE.

Tel 01923 720277  
 www.fjthompson.co.uk  
 email: surveys@fjthompson.co.uk

**RICS**