


© Copyright
 This drawing is the property of Tuckey Design Studio Ltd. Copyright and intellectual property of all information shown is reserved by them. The drawing is issued on the condition that it is not copied, either wholly or in part, without written consent from Tuckey Design Studio Ltd, except for planning purposes. Drawings not to be scaled, except for planning purposes. Contractor to work to figurative dimension only. All dimensions to be checked on site before commencement of work or shop drawings. This drawing is to be read in conjunction with the specification when issued.

General Notes

— Drawings are to be read in conjunction with all other architect's drawings, specifications and schedules, and all other consultants' drawings and specifications.

— Existing topographical and building survey information based on Bridport MBS 'BMBS439' drawings received 28 October 2023.

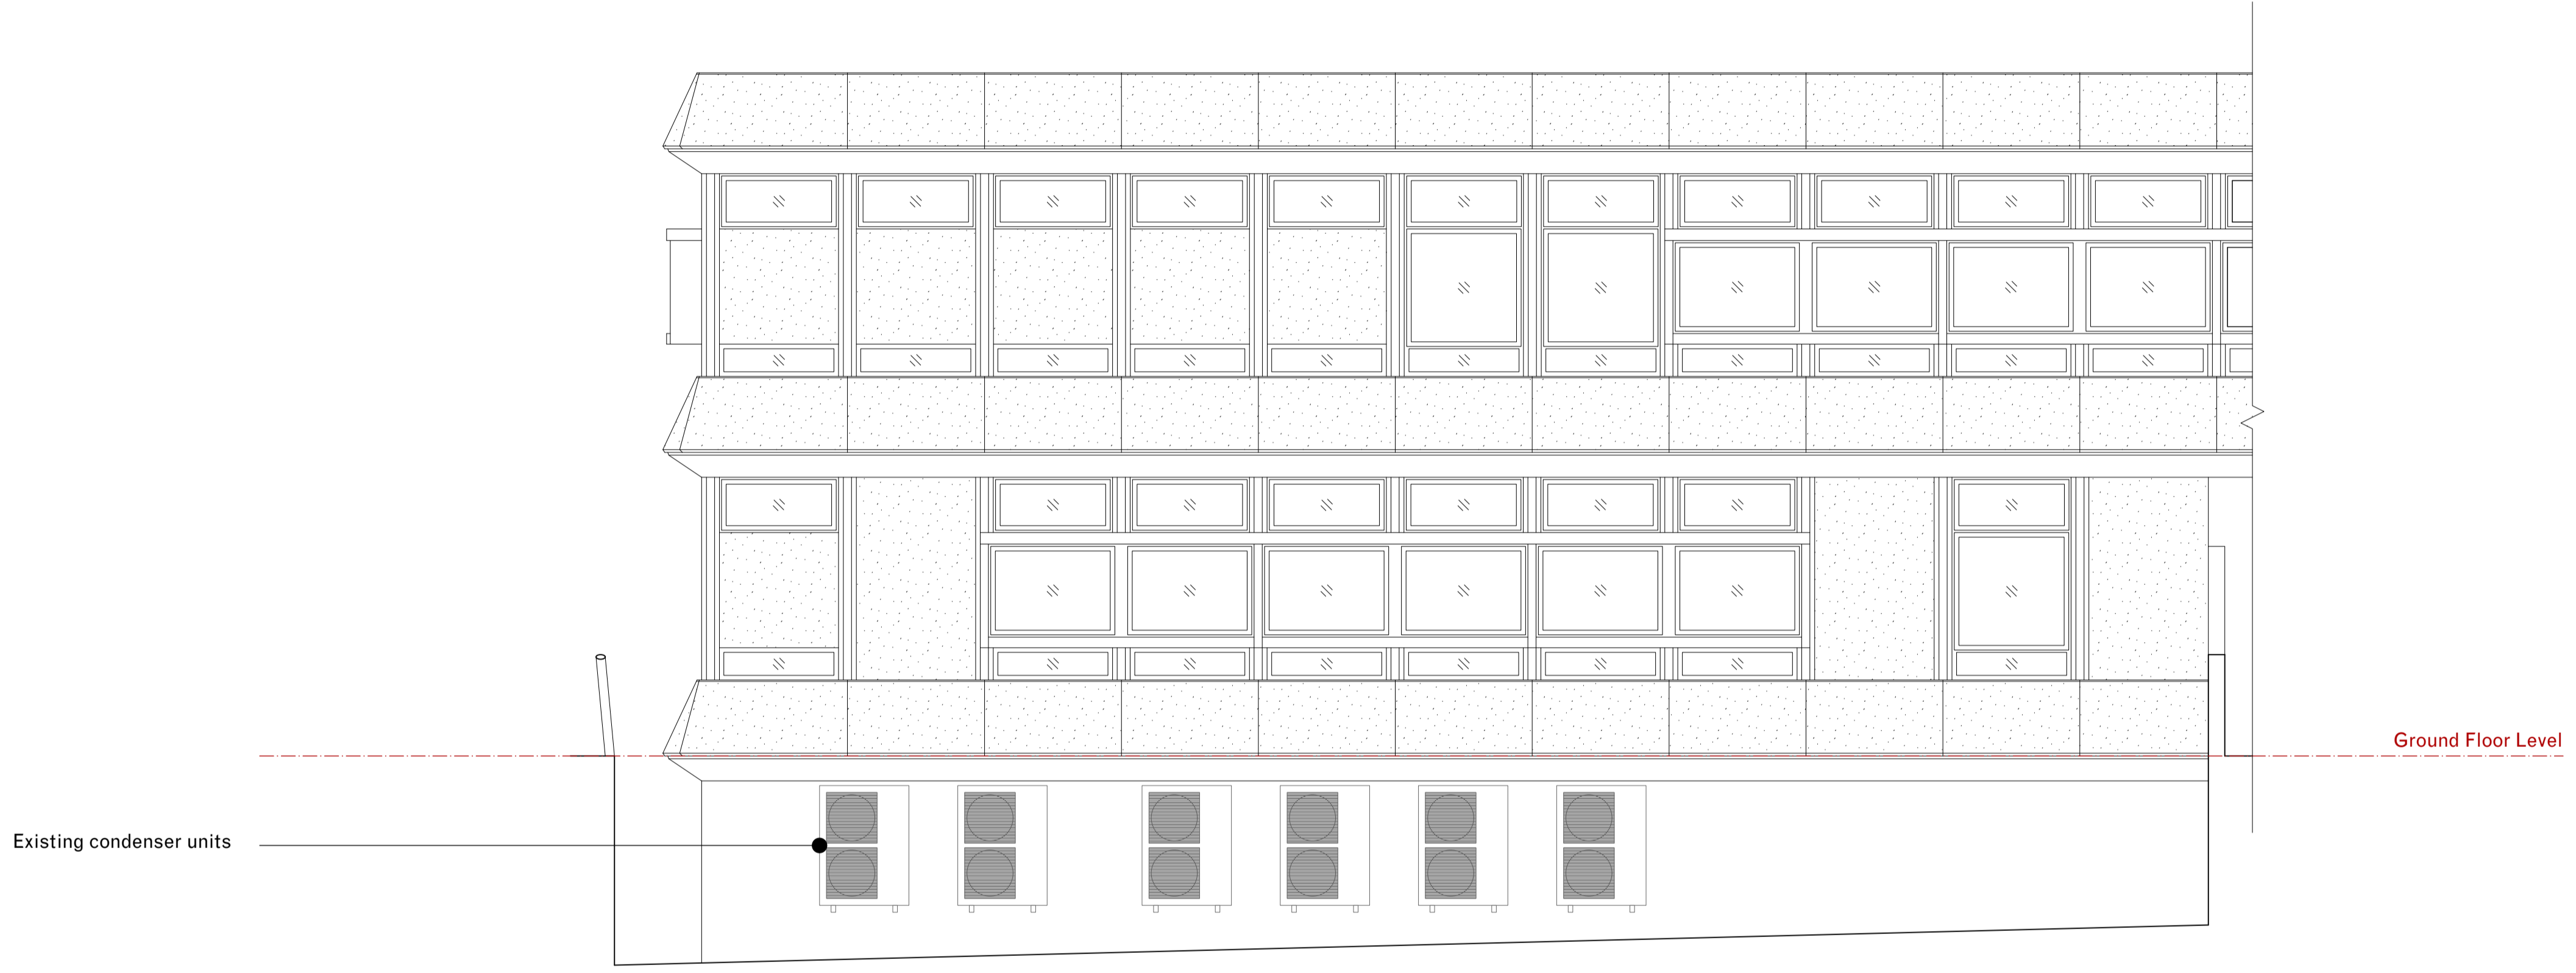


Existing condenser units

Ground Floor Level

Existing — North Elevation

Key Plan

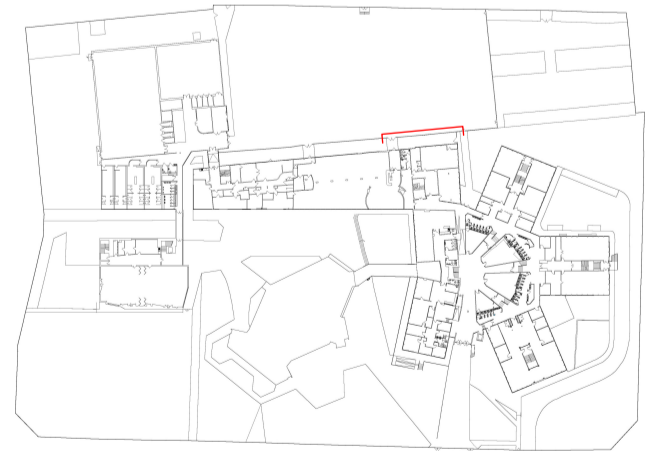

Rev.	Notes	Date	Drawn/Checked
-	Planning	5 July 2024	JD/ED

Tuckey Design Studio
 studio@tuckeydesign.com

London +44 (0)20 8960 1909
 58 Milson Road
 London W14 0LB
 United Kingdom

Switzerland +41 (0)41 8871406
 Gotthardstrasse 44
 6490 Andermatt
 Switzerland

Project	Acland Burghley T Level	Job Number	0287
Sheet Title	Existing - North Elevation	Scale at A1	1:50
Drawing Number	TDS_287_04_030	Scale at A3	1:100

Drawing Scale 1:50 0 500 1000 2000 5000mm

Paper Scale 1:1 0 10 20 30 40 50 60 70 80 90 100mm

Planning