


General Notes

- Drawings are to be read in conjunction with all other architect's drawings, specifications and schedules, and all other consultants' drawings and specifications.
- Existing topographical and building survey information based on Bridport MBS 'BMBS439' drawings received 28 October 2023.

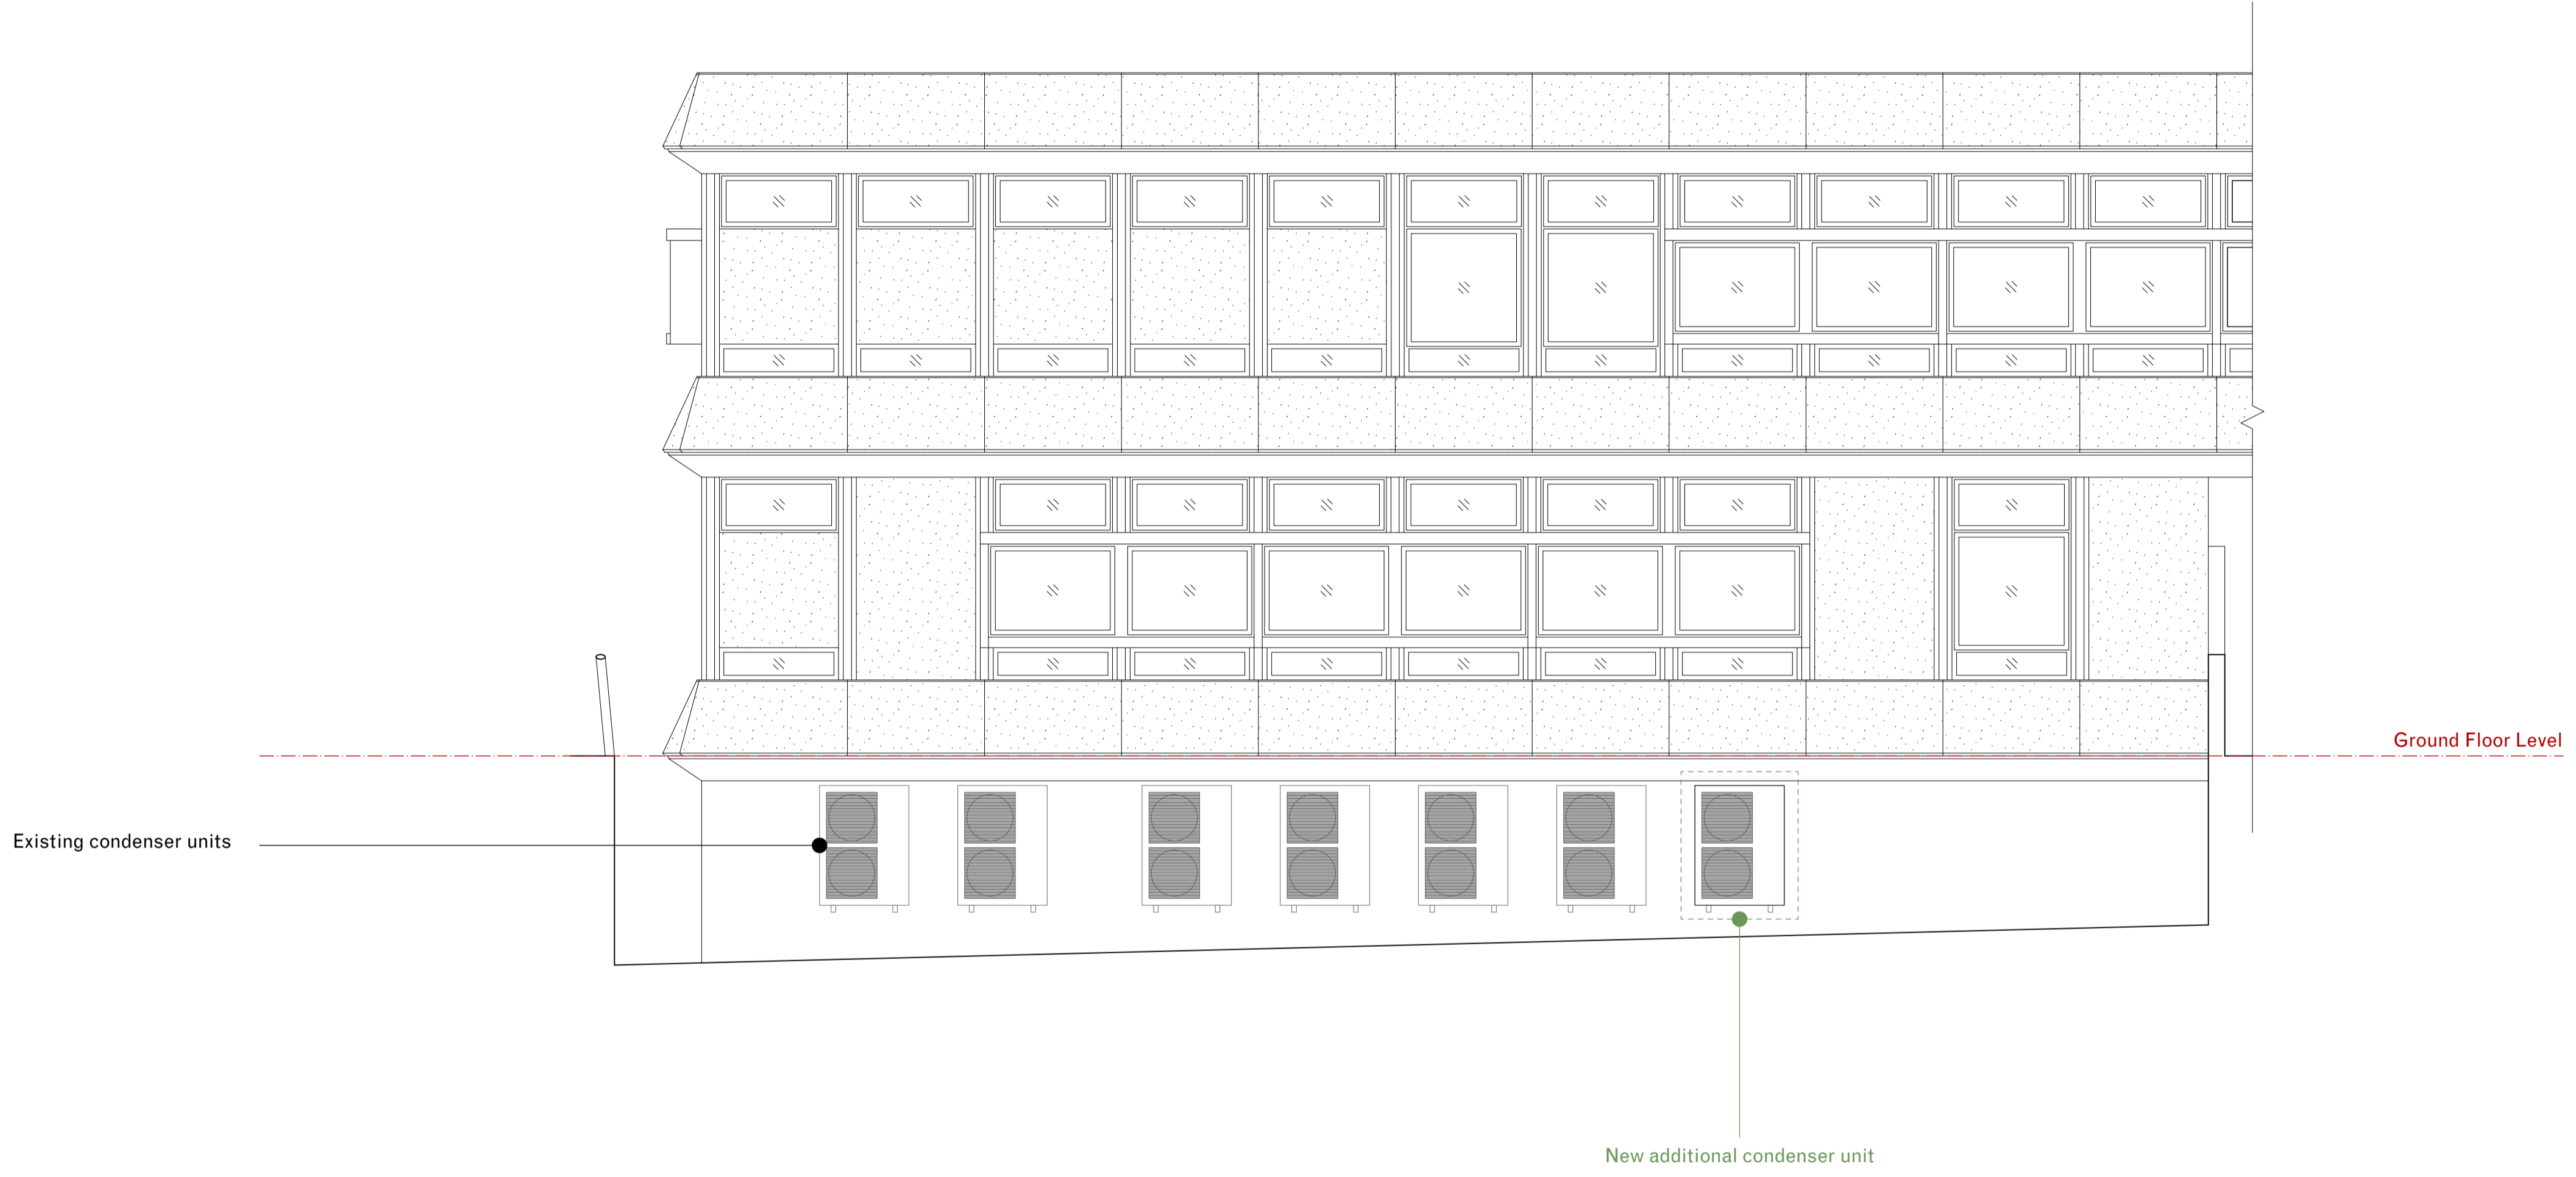

Rev.	Notes	Date	Drawn/Checked
-	Planning	5 July 2024	JD/ED

Tuckey Design Studio
 studio@tuckeydesign.com

London +44 (0)20 8960 1909 55 Milson Road London W14 0LB United Kingdom	Switzerland +41 (0)41 8871406 Gotthardstrasse 44 6490 Andermatt Switzerland
---	---

Project	Job Number
Acland Burghley T Level	0287
Sheet Title	Scale at A1
Proposed - North Elevation	1:50
Drawing Number	Scale at A3
TDS_287_04_130	1:100

Proposed — North Elevation

