



SECOND FLOOR PLAN

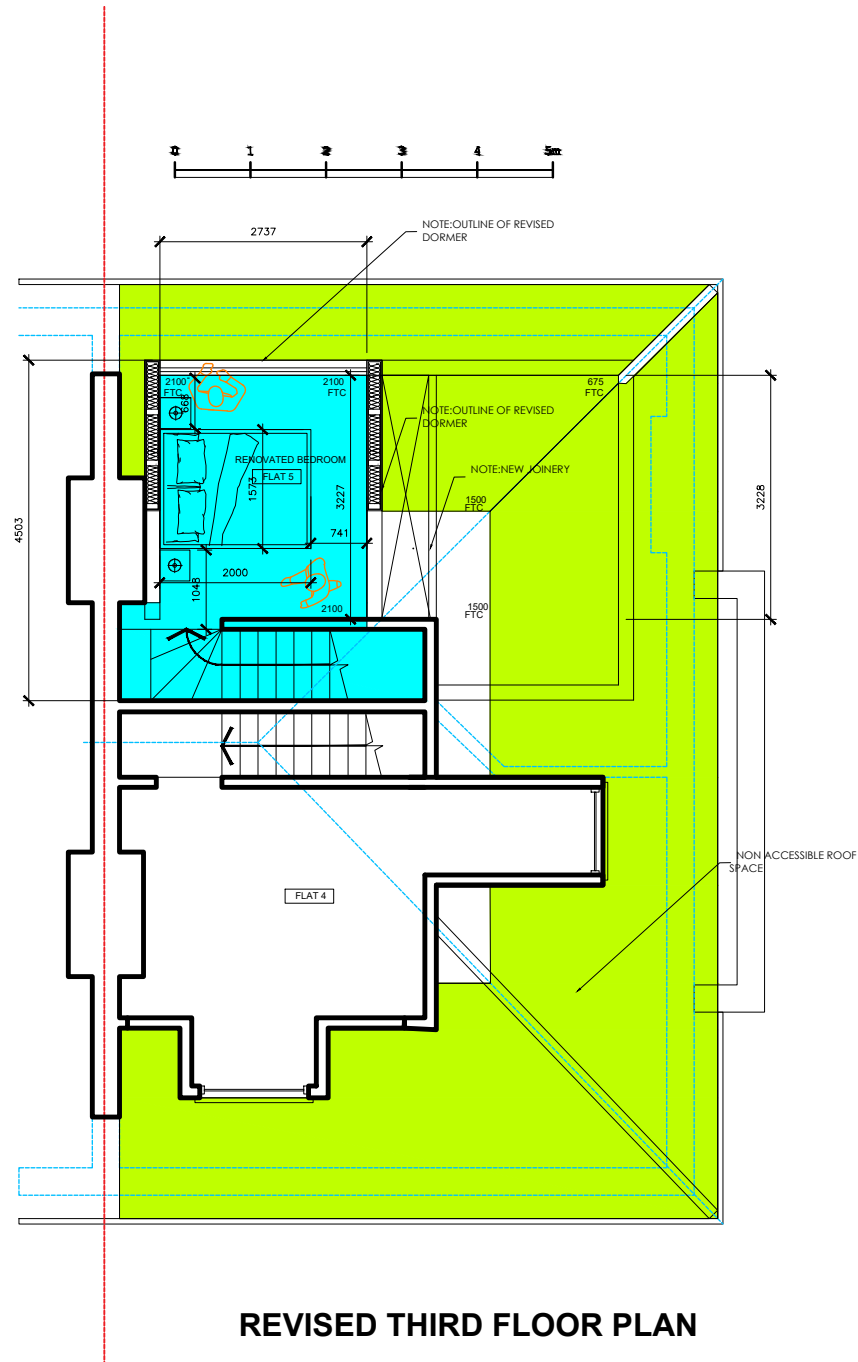

REVISED THIRD FLOOR PLAN

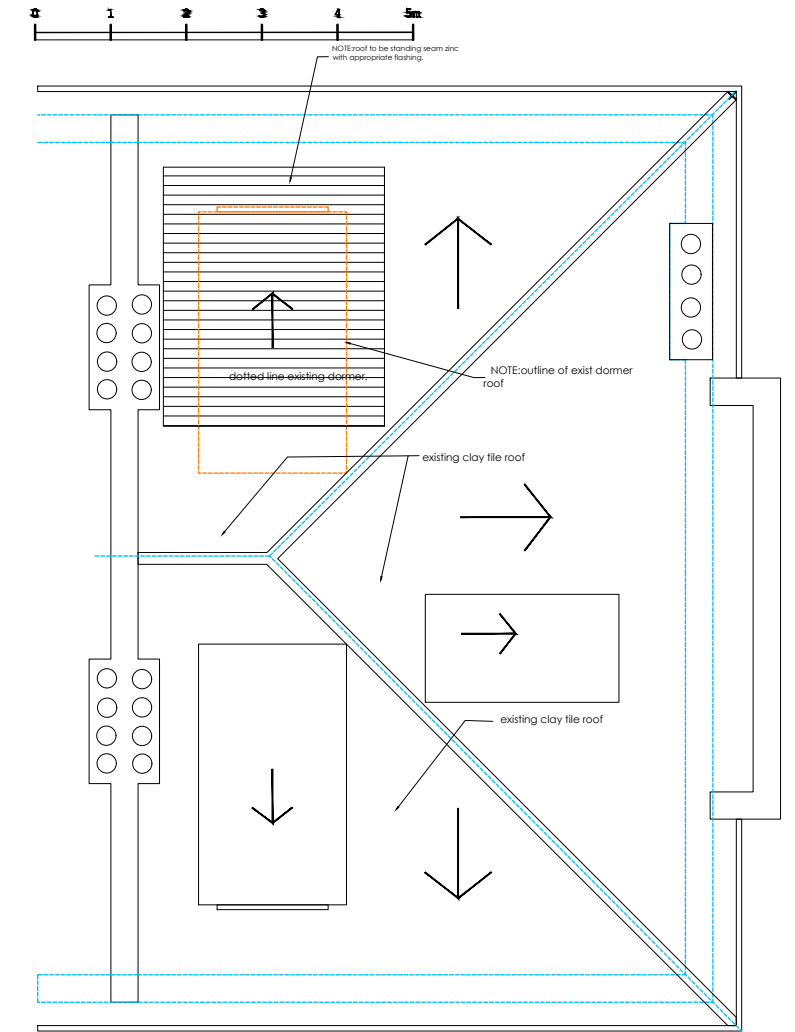

REVISED ROOF PLAN

PROPOSED REVISE LOFT PLANS

GENERAL NOTES:

This drawing must be read in conjunction with the designer's risk assessment, specification and all other relevant documentation and drawings. Designer accept no liability for any expense, loss or damage of whatsoever nature and however arising from any variation made to this drawing or in the execution of the work to which it relates which has not been referred to them and their approval obtained. Do not scale from this drawing or the digital data, only figured dimensions are to be used. For Planning refer to linear scale. Check all dimensions on site.

Note: Dimension of proposed work is based on initial survey. All to be checked on site once actual roof structure is exposed.

FULL PLANNING APPLICATION

RIK ORTS-HANSEN DESIGN LIMITED
20 Church walk, Barnes, SW13 9RL, London
rik.rohd@gmail.com. tel +44 7500327104



Project:
FLAT 5,28 KING HENRY'S ROAD
PRIMROSE HILL
LONDON
NW3 3RP

Title:
PROPOSED FLOOR PLANS

Rev	Notes	dd.mm.yy	By	Chkd	Date: 18062024	Drawn By: EOH	Checked:	Project Ref: KH	Drawing No: PA-101	Revision: REV B
Scale: 1:100@A3										