


Notes:

OS Licence No: 100006354
 All dimensions to be checked on site.
 DO NOT SCALE FROM DRAWING.
 Discrepancies ambiguities and/or omissions between this drawing and information given elsewhere must be reported immediately to the architect before proceeding.
 THIS DRAWING IS COPYRIGHT.
 This drawing is to be read in conjunction with drawings:-
 DRAWING FOR PLANNING PURPOSES ONLY. NOT INTENDED FOR CONSTRUCTION.

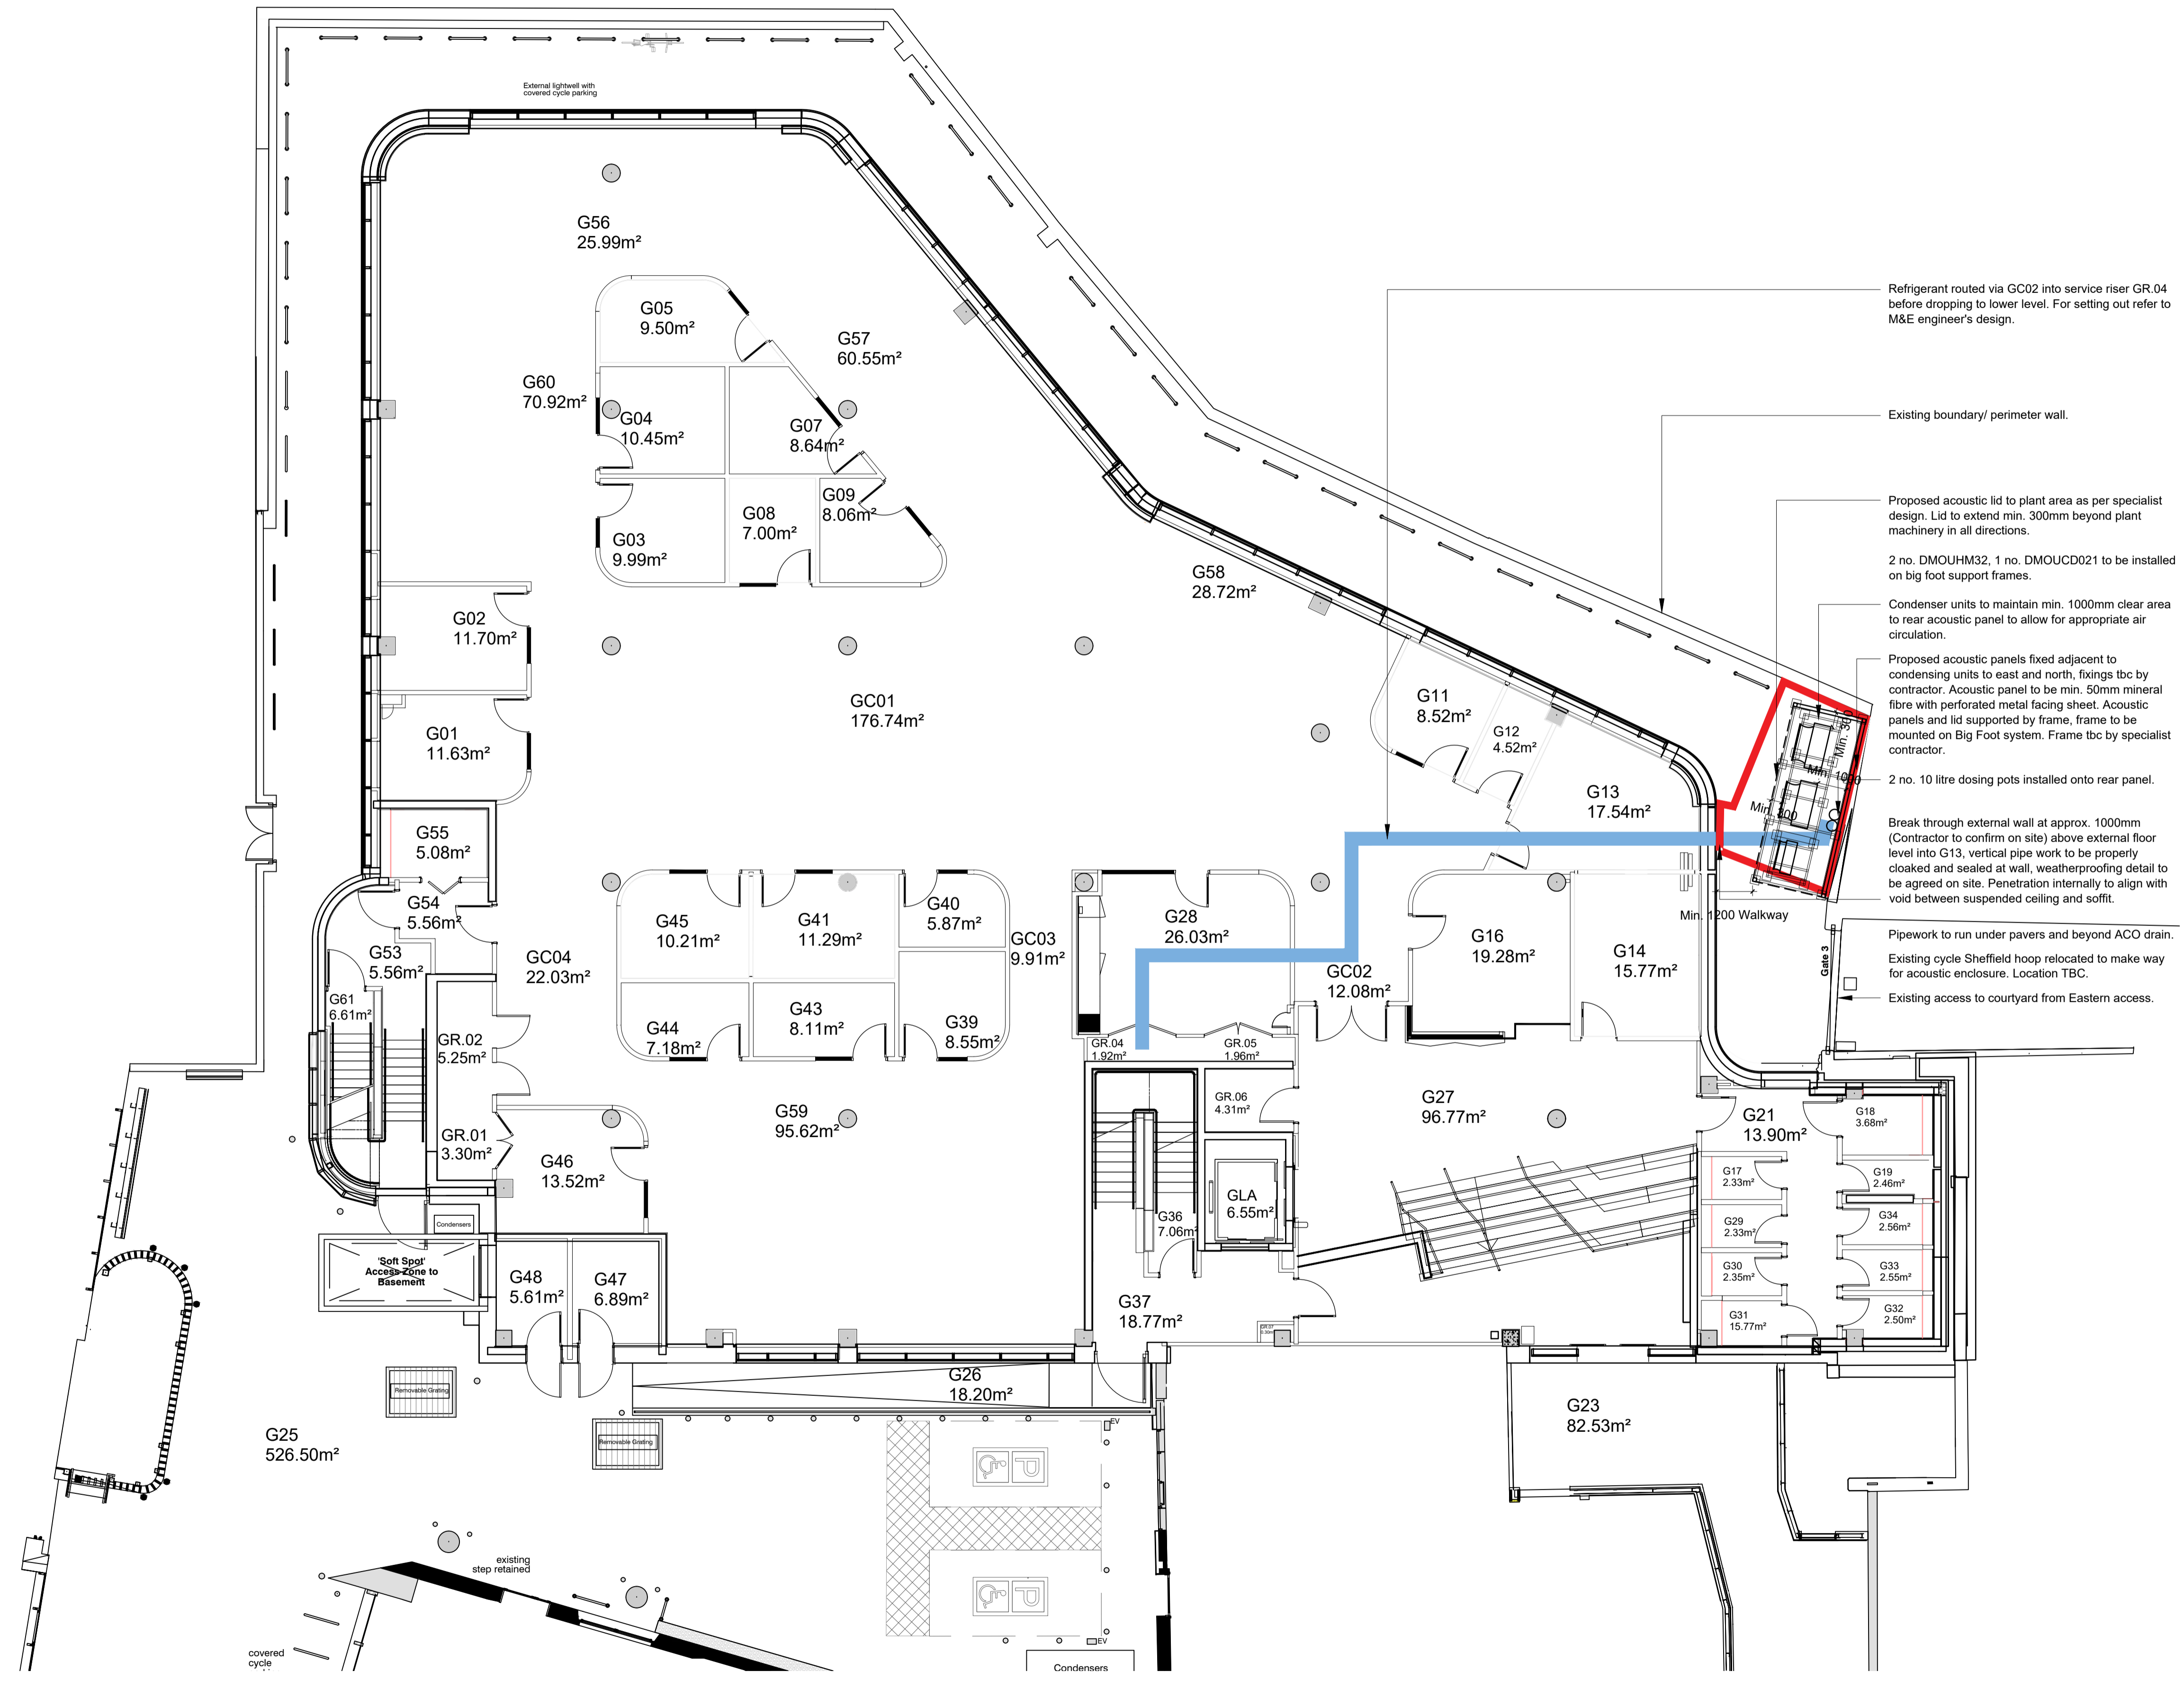

Proposed Ground Floor Plan - Scale 1:100 @ A1

P2	RB	RB	04/07/2024	Acoustic lid and panels adjacent to neighbouring wall added.
P1	OW	RB	21/05/2024	PLANNING ISSUE
Rev	C	R	Date	AMENDMENT

NAPPER

info@napperarchitects.co.uk www.napperarchitects.co.uk

Napper Architects Ltd
 3 Waterloo Square
 Newcastle upon Tyne
 NE1 4DR
 Tel: 0191 2610491

First Floor, 6 Bakers Yard
 London
 EC1R 3DD
 Tel: 0203 9066814

Project: London School of Hygiene & Tropical Medicine	
Client: UNG	
Proposed Ground Floor Plan	Scale: 1:100 @ A1
Internal Project No: 241014	Rev: P2
Job Number: 241014-NAP-ZZ-00-DR-A-01000	Original: Date: Type: Drawing Number: