


PROPOSED GROUND FLOOR PLAN
SCALE 1:50@A1



PROPOSED SHOPFRONT ELEVATION
SCALE 1:50@A1

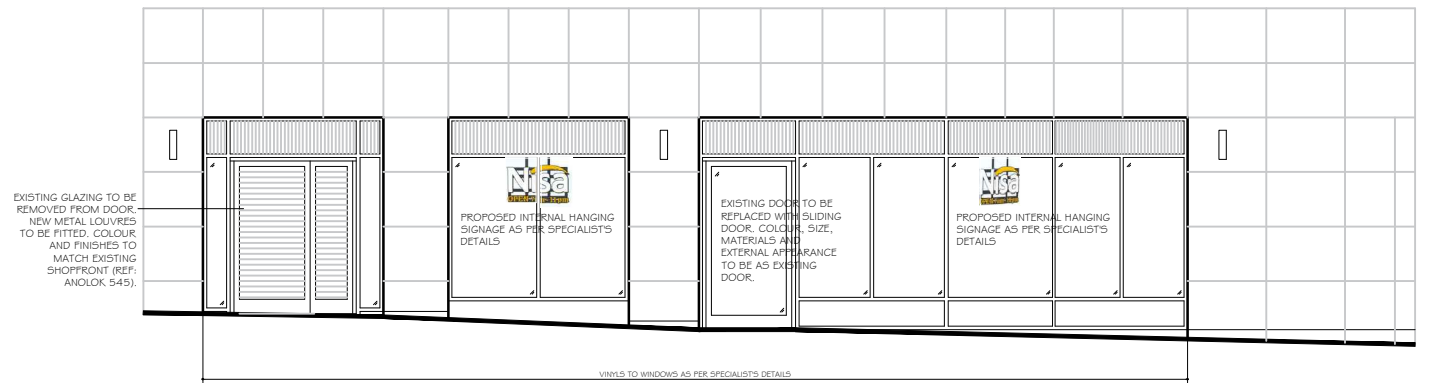

PROPOSED TYPICAL PROJECTING
SIGN SIDE ELEVATION
SCALE 1:50@A1



B 14.06.24 ENTRANCE DOOR REVISED	
A 13.06.24 LOUVER PANELS REVISED	
Rev	Description
DOUGALL GROUP 134 ST GEORGES ROAD COVENTRY CV1 2DD	MORA COLLE 63 EXETER PLACE NORTHAMPTON NN1 4QQ Tel: 07816 456 077 e.mc@moracolle.com
Project: UNITS 2 & 3 10 & 12 PHOENIX PLACE POSTMARK, WC1X 0BU	
Title: PROPOSED GF PLAN & SHOPFRONT ELEVATION	
Drawing No.: PA100	
Date: 07.04.24	Drawn by: MC
Scale: 1:50@A1	