


1 Third Floor Plan - As Existing

Scale: 1:100 @ A1

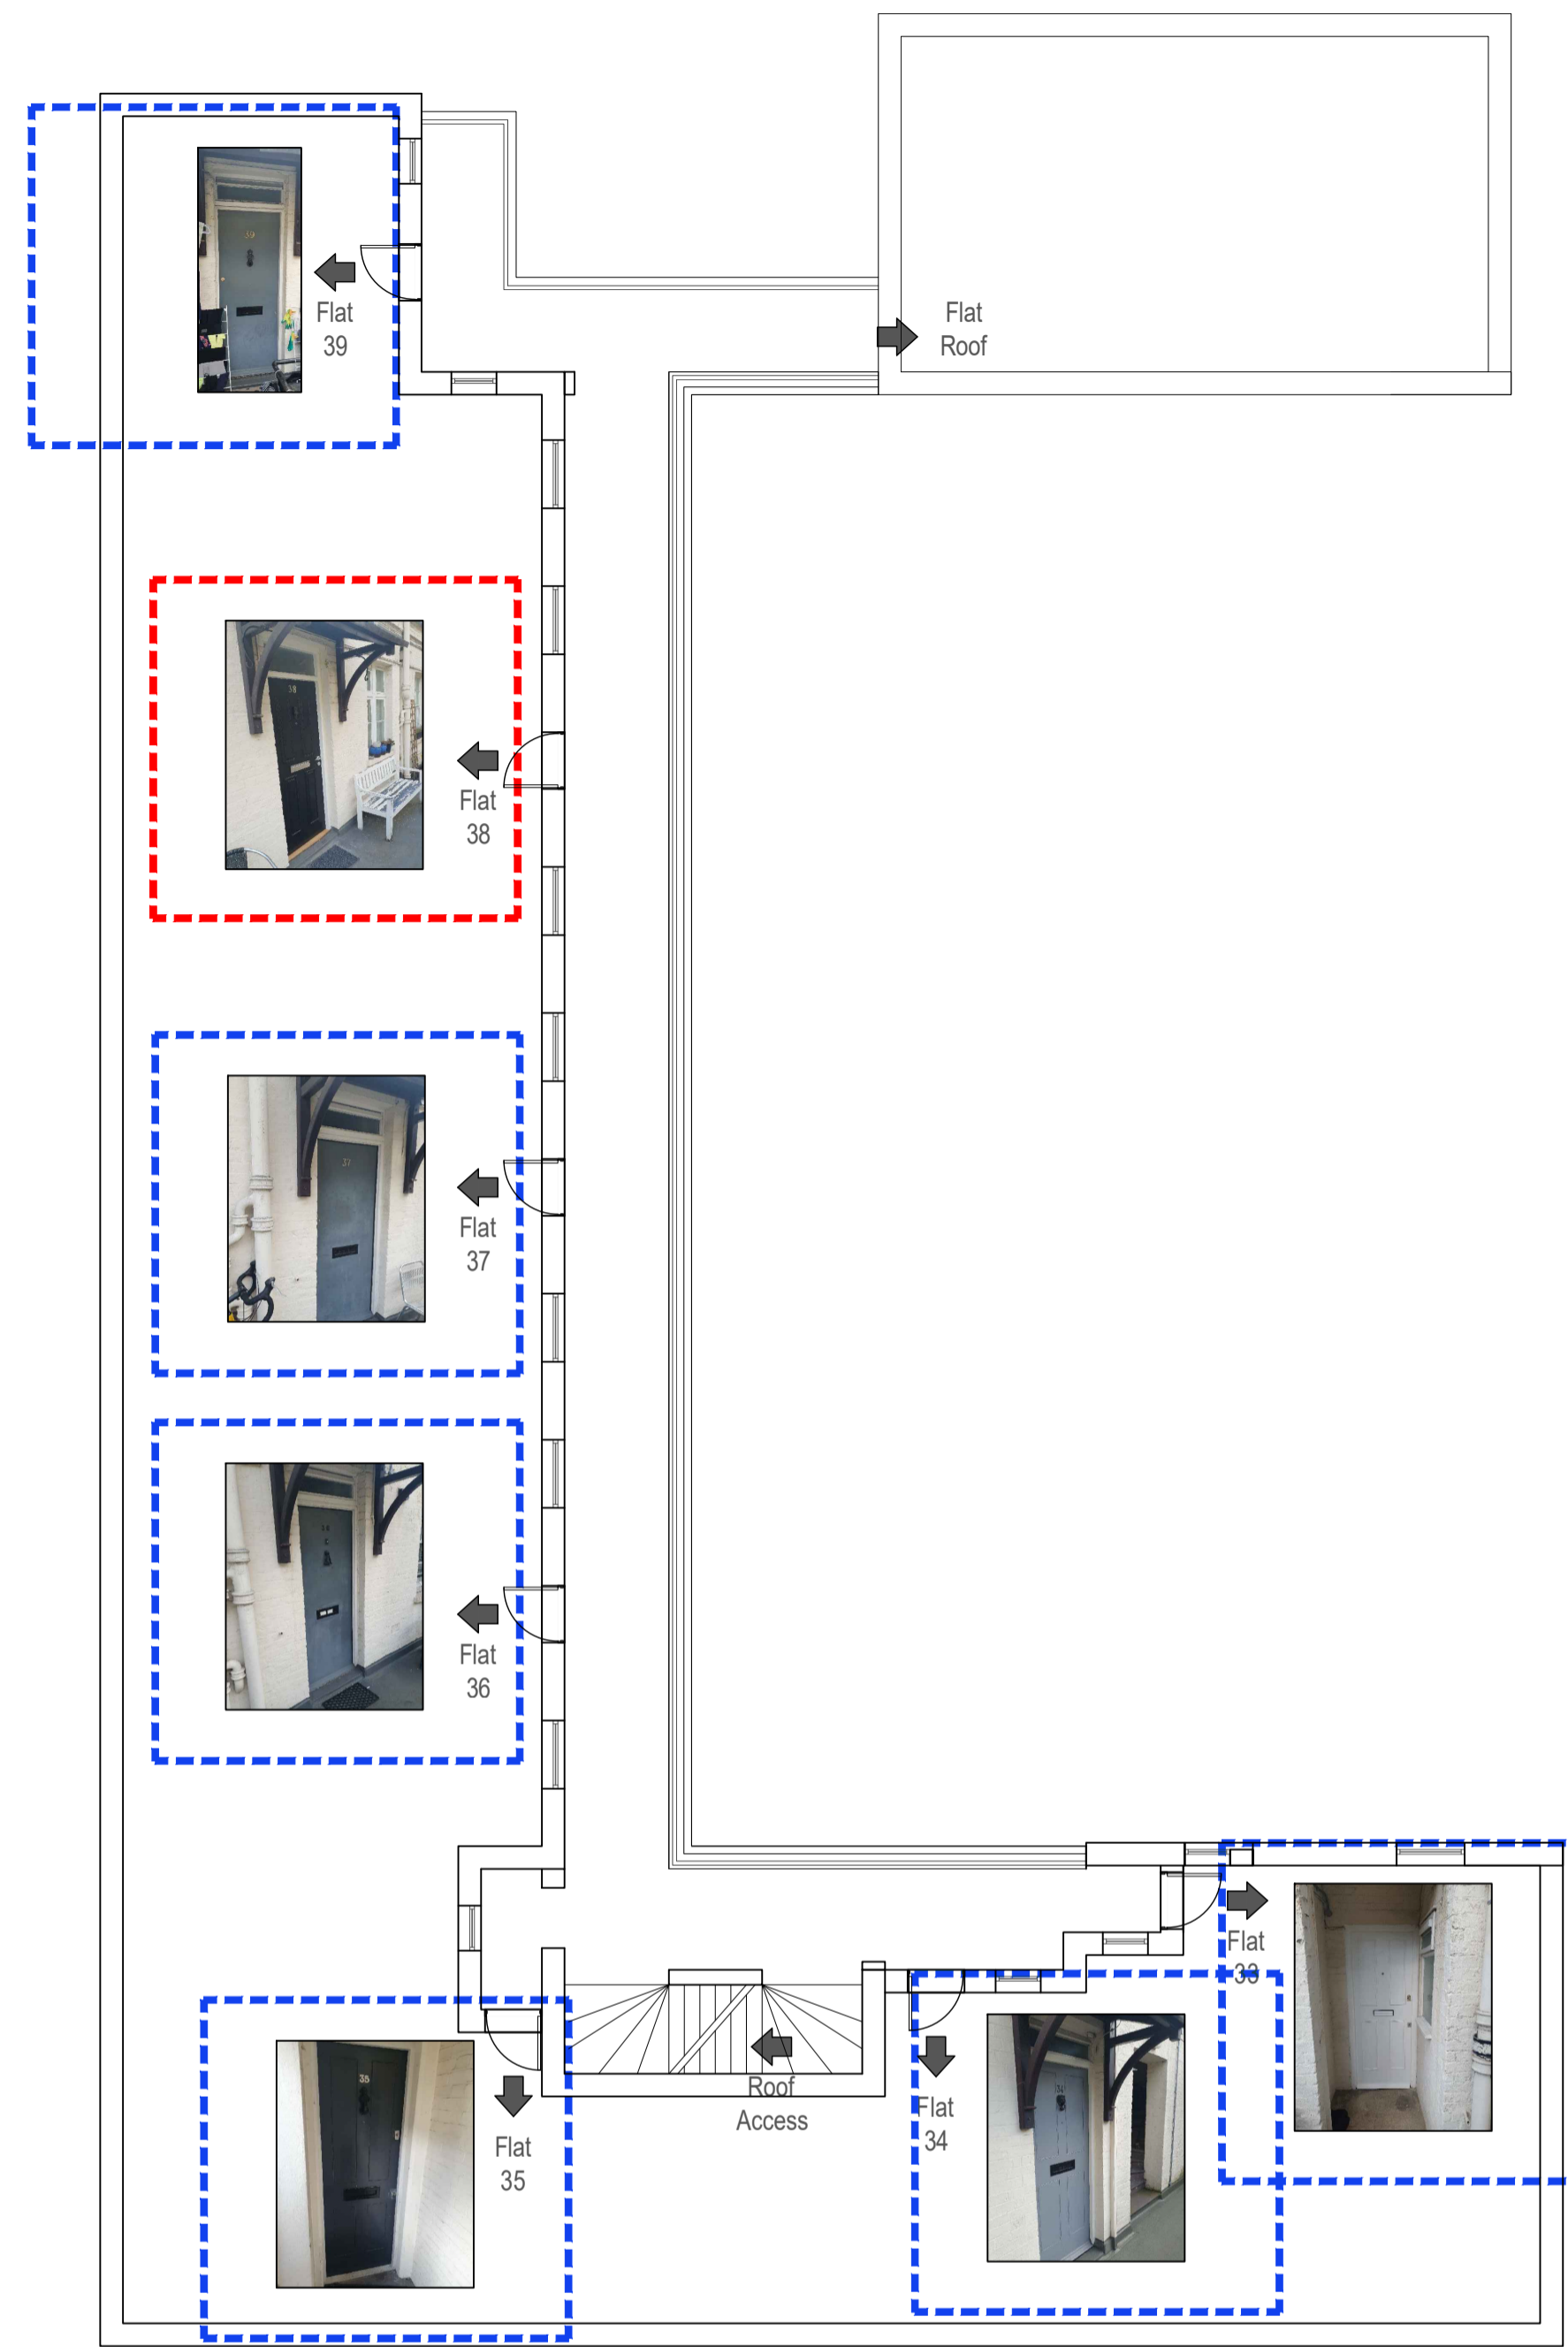

2 Fourth Floor Plan - As Existing

Scale: 1:100 @ A1

Flat Entrance Doors already replaced, requiring retrospective Listed Building and Full Planning Consent to flats: 27 / 28 / 31 / 32 / 38

Flat Entrance Doors To be replaced, requiring Listed Building and Full Planning Consent

Scale Bar 1:100 0 1 2 5m

P1	Planning	AJ	30/05/2024
Rev	Description	By	Date
Client			
KBH			
Project Name			
Parnell Doors LBC			
Project Location			
Parnell House, Streatam Street, London, WC1A 1JB			
Sheet Name			
Third and Fourth Floors As existing			
Project Status			
Planning			
Drawing Nr.			
LBC001-ARJ-ZZ-DR-B-PL102			
Scale			
1:100 @ A1			

© This drawing is not for construction. It is for information only. It is not to be used for any other purpose. It is the property of ARJ Surveying Services and its use is restricted to the project for which it was prepared. It is not to be used for any other project. It is not to be used for any other purpose. It is the property of ARJ Surveying Services and its use is restricted to the project for which it was prepared. It is not to be used for any other project. It is not to be used for any other purpose.