

Legend:

- - - - - Area of works
- - - - - Ownership Boundary

Revision	Date	By	Reason
P03	01.07.24	LMN	REVISED PLANNING ISSUE
P02	21.06.24	KO	REVISED PLANNING ISSUE
P01	23.02.24	KO	PLANNING ISSUE

Revision History


hunters

Space One Beadon Road
London W8 0EA
T 020 8237 8200
mail@hunters.co.uk
www.hunters.co.uk

CANDI HIGHGATE

Highgate Mental Health Centre - Admin Block
Dartmouth Parkhill
London, N19 5NX

Existing Site Plan

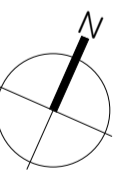


status code: **PLANNING**
reason for issue: **PLANNING**

hunters project number:	client project number:	scale:	drawn by:	checked by:
M10295	TBC	As @ A1 indicated	KO	LM

drawing title: **M10295- HUN- BM- 00- DR- A- 01-0310**

revision:	date:	revised by:
P03	01.07.24	LMN

REVISION: **REVISED PLANNING ISSUE**

 

Scale: 1:250

All drawings are to be printed in colour.

model ref: C:\Revit Local\10295-HUN-ZZ-22-M3-A-Centra\file_Stage4_1.mch\rd

Use figured dimensions only. All levels and dimensions to be checked on site. This drawing is to be read in conjunction with all other relevant drawings and specifications. Hunters is a trading name of Hunter & Partners Limited. © Hunter & Partners Limited. All rights reserved.