


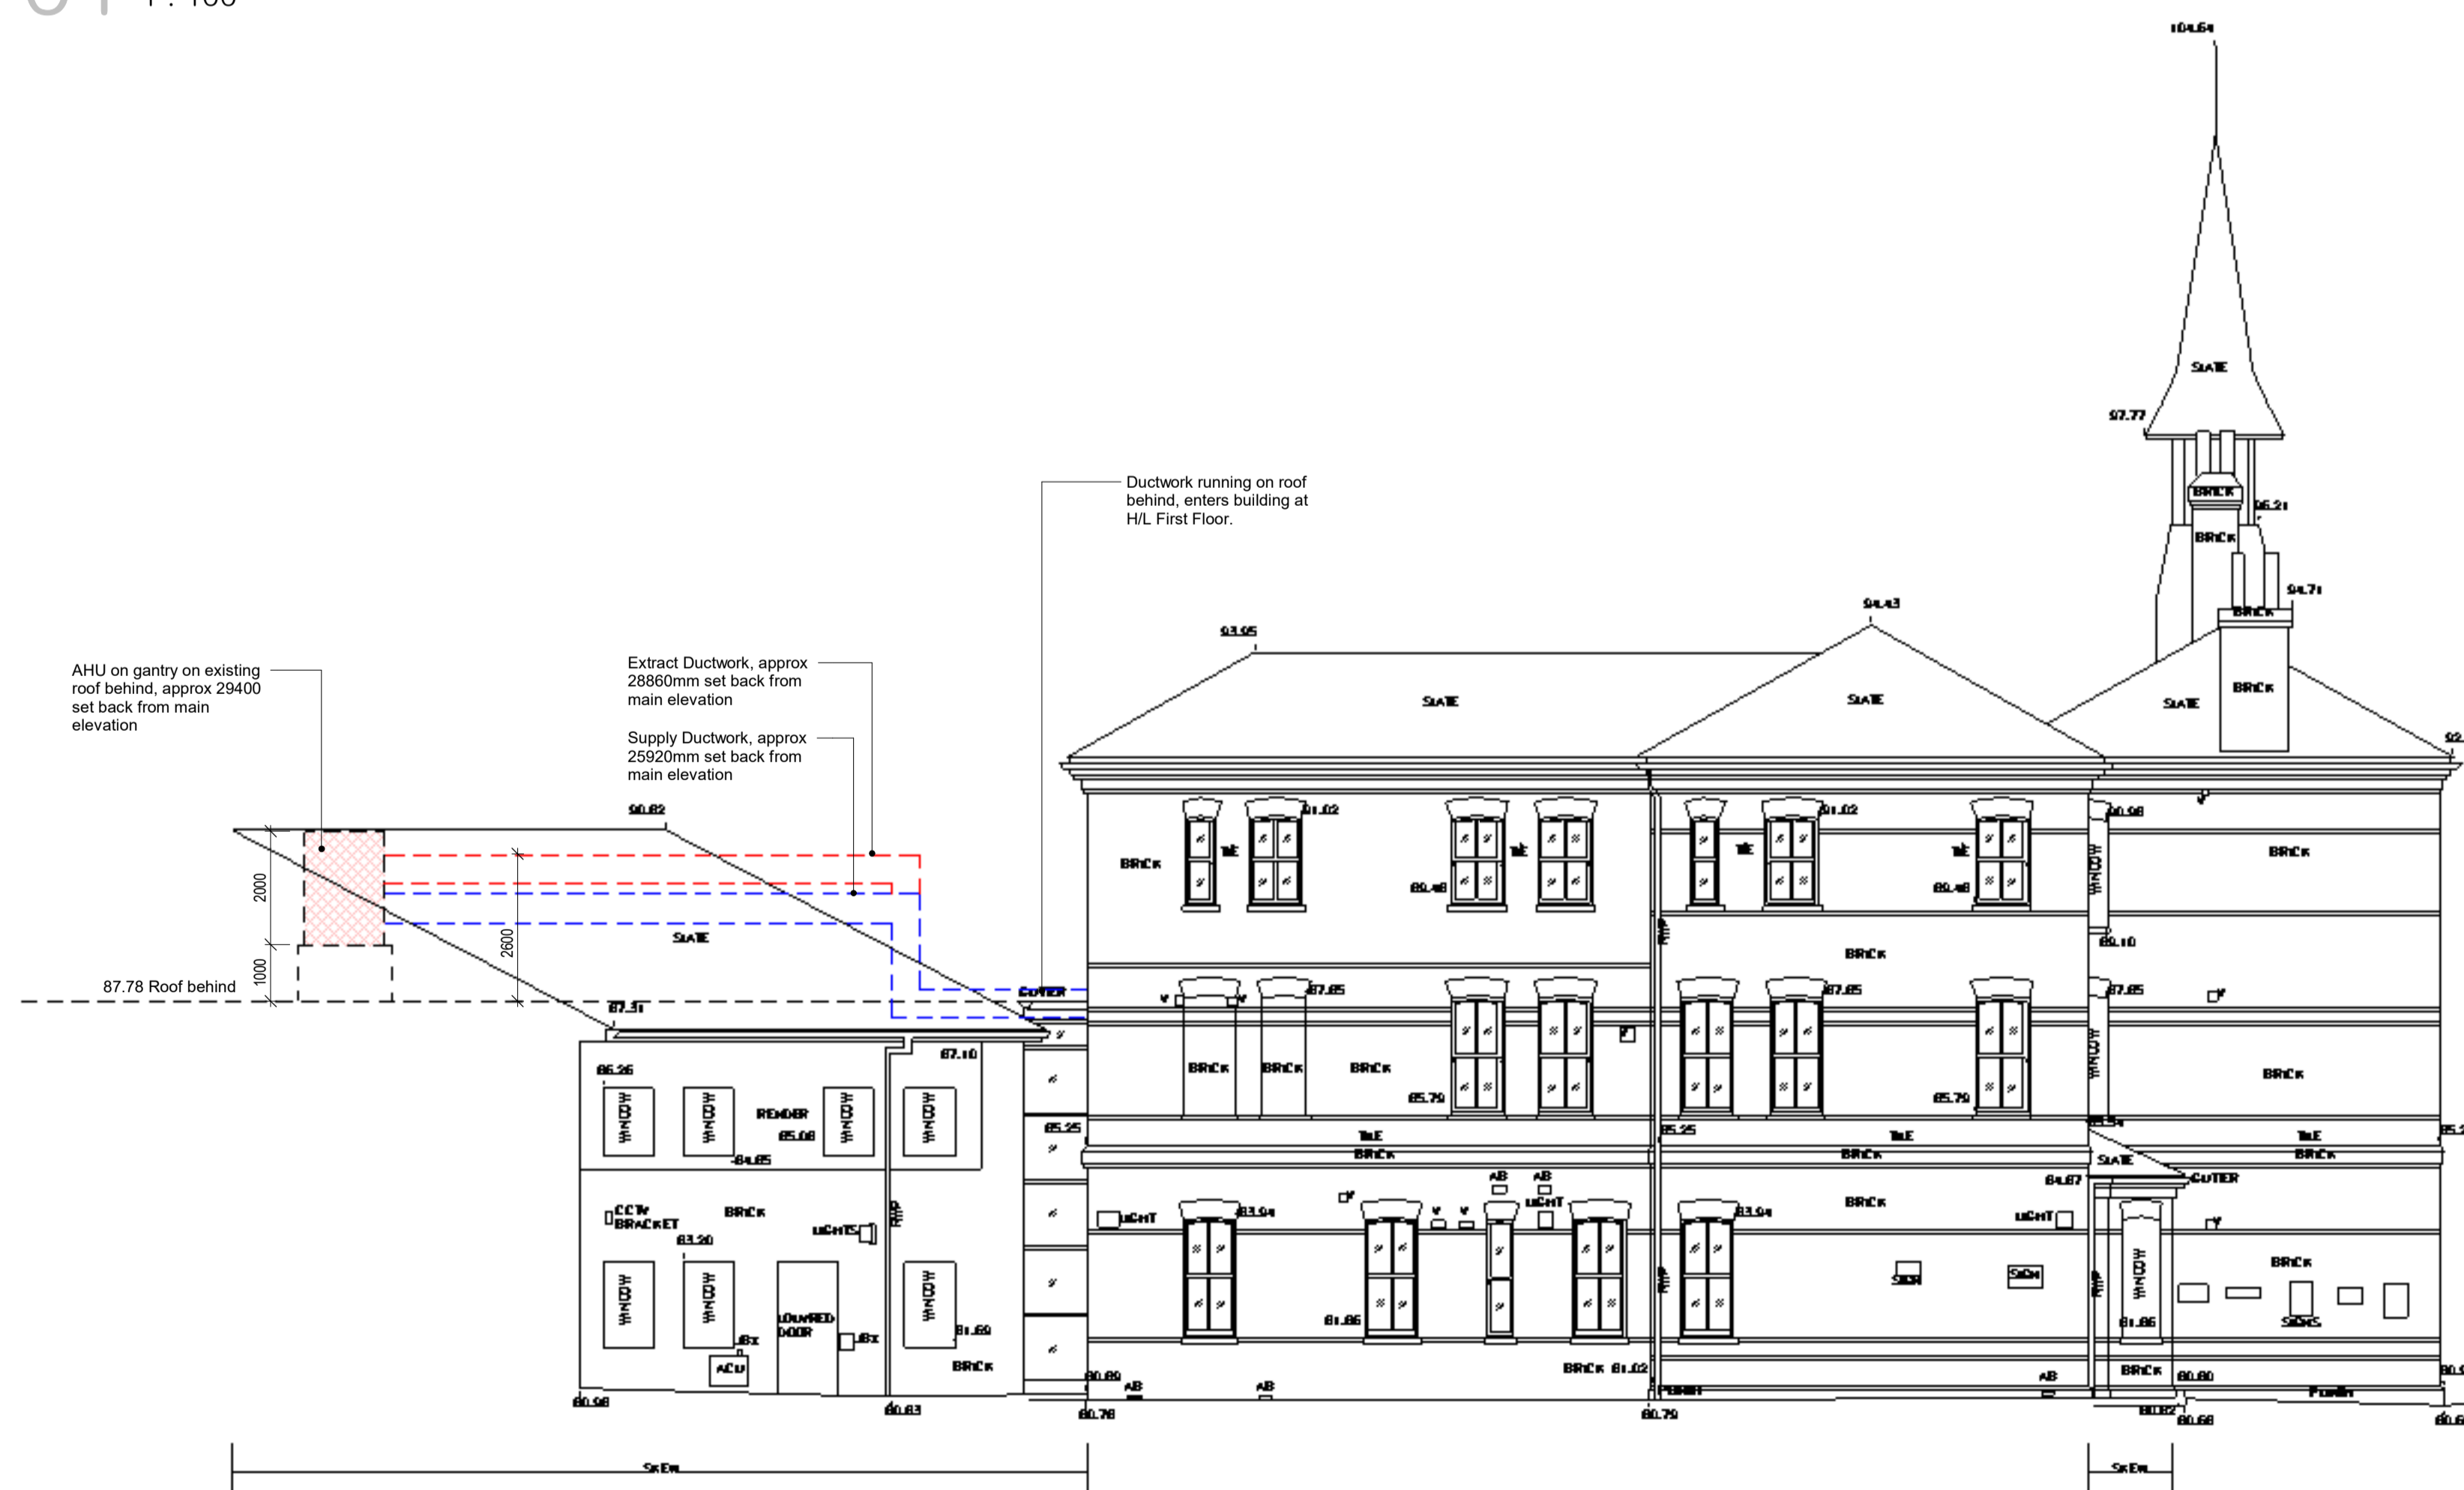


01 North Elevation  
1 : 100

Revision	Date	By	Check	Description
P03	01.07.24	LMN		REVISED PLANNING ISSUE
P02	21.08.24	KO		REVISED PLANNING ISSUE
P01	23.02.24	KO		PLANNING ISSUE

Revision History



02 East Elevation  
1 : 100

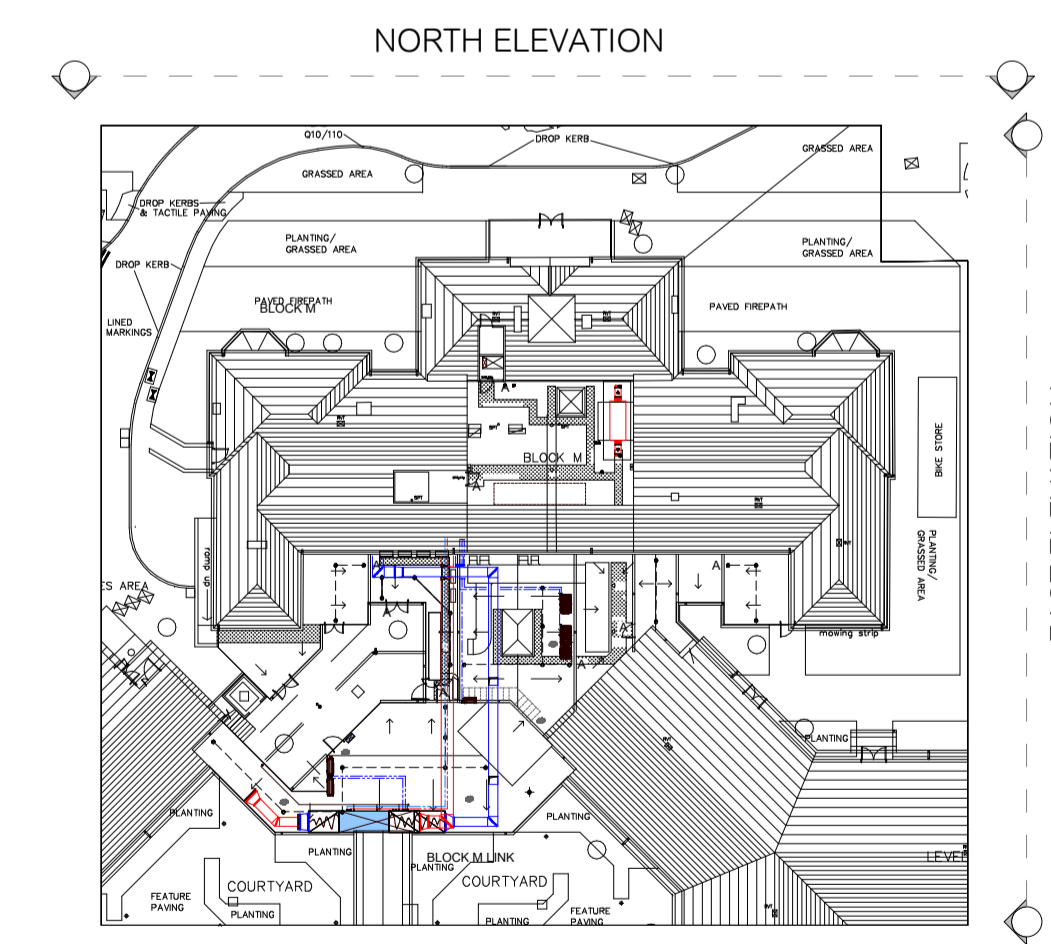

03 Key Plan  
1 : 500

hunters

Space One Beadon Road  
London W8 0EA  
T 020 8237 8000  
mail@hunters.co.uk  
www.hunters.co.uk

**CANDI HIGHGATE**  
Highgate Mental Health Centre - Admin Block  
Dartmouth Parkhill  
London, N19 5NX


North&EastElevation

status code: PLANNING  
reason for issue: PLANNING

hunters project number: M10295  
client project number: TBC  
scale: As @ A1  
drawn by: KO  
checked by: LM

drawing title: **M10295- HUN- ZZ- XX- DR- A- 07-0610**

revision: P03  
date: 01.07.24  
revised by: LMN  
REVISION HISTORY

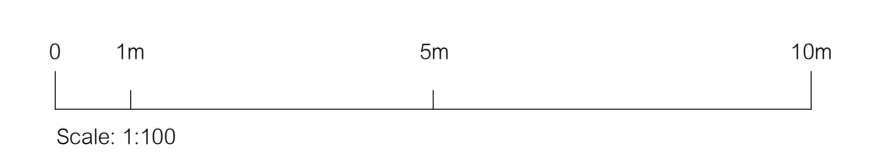

All drawings are to be printed in colour.  
model ref: C:\R\W\Local\10295-HUN-ZZ-XX-A-Centra\10295-HUN-ZZ-XX-A-Centra\_1\_monochrome.rvt  
Use figured dimensions only. All levels and dimensions to be checked on site. This drawing is to be read in conjunction with all other relevant drawings and specifications. Hunters is a trading name of Hunter & Partners Limited. © Hunter & Partners Limited. All rights reserved.