

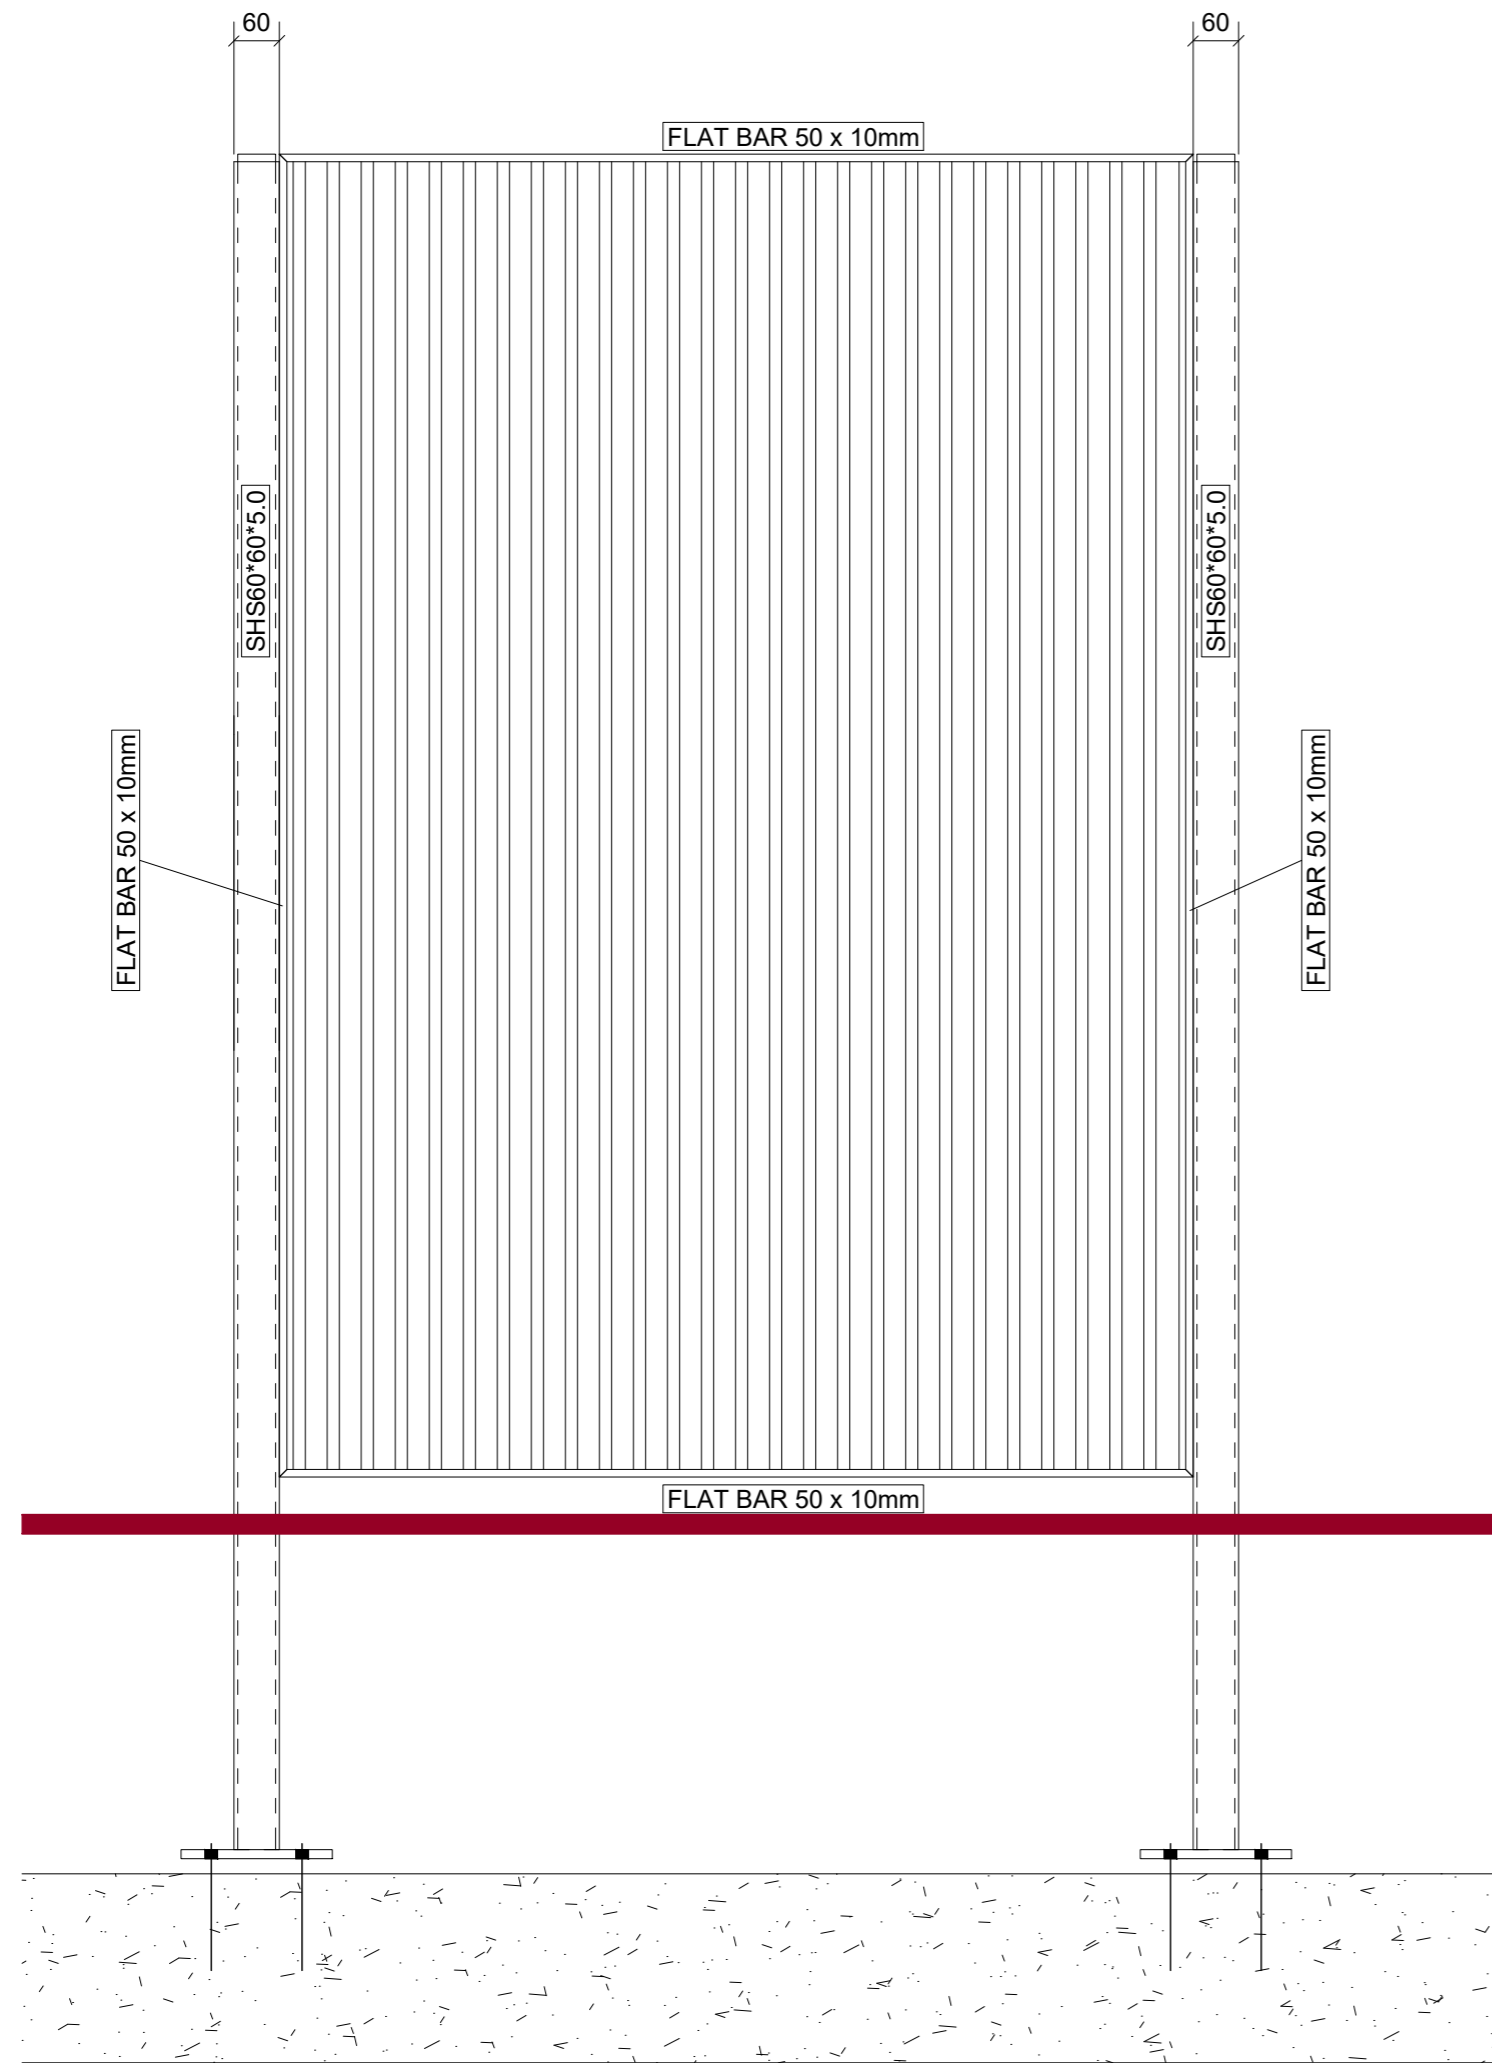



 
Horizontal section

The screens will be steel powder coated in Anthracite Grey RAL 7016 to match all metalwork

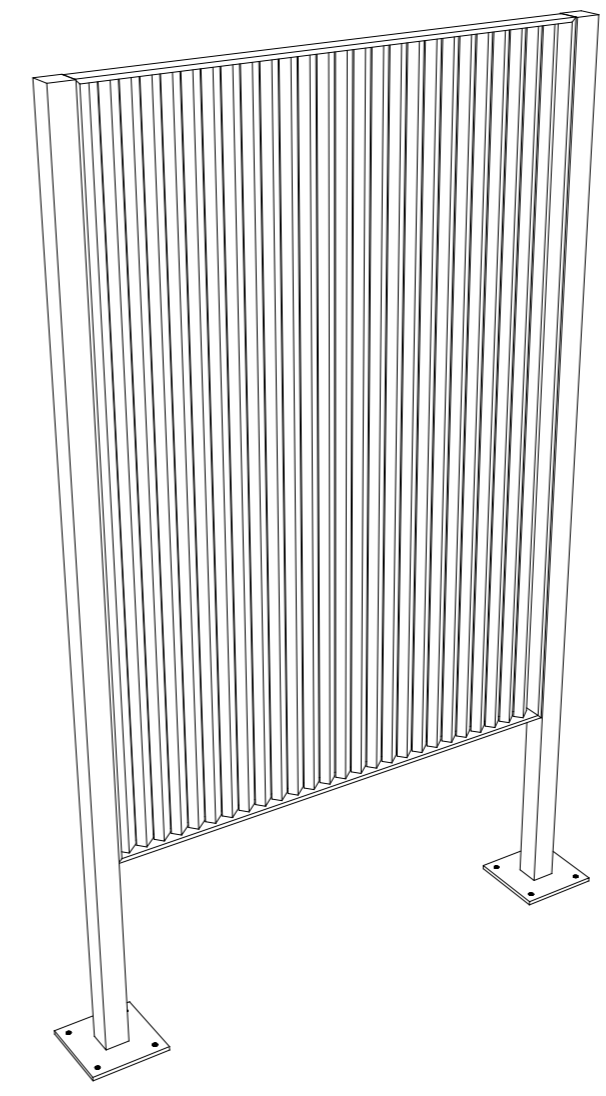

Front Elevation

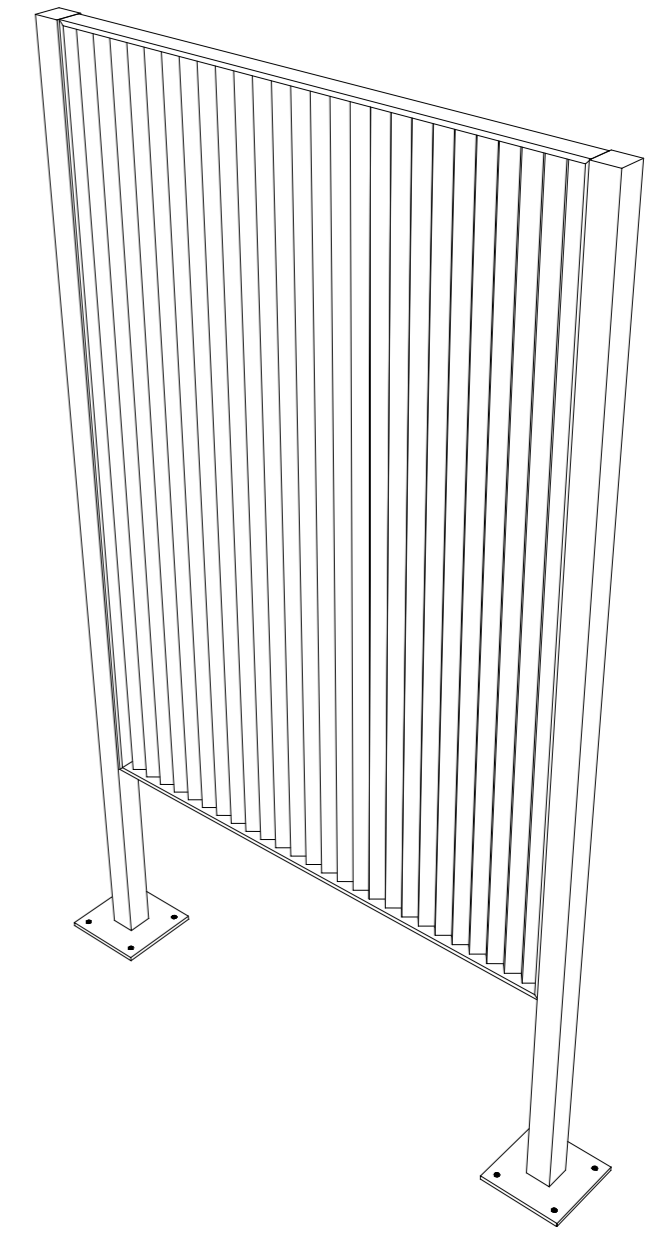

Rev	Date	Description	By	Grid
REVISIONS				
<small>© Protectcare Ltd - All rights reserved. This drawing is the confidential information of Protectcare Ltd and should not be copied or otherwise reproduced without the express written permission of Protectcare Ltd. Any errors or omissions must be reported to the author as soon as any discrepancy is noted. All site dimensions to be checked. Tolerance: 1mm per m unless stated.</small>				
		<small>156 Abbey Street Berrymansley London SE1 2NR E: john.chara@protectcare.co.uk T: 020 3915 7135 M: 07910 371 980</small>		
DRAWN BY: A.P. Baggaley		PAPER SIZE: A2		
VERIFIED BY:-		SCALE: Do Not Scale		
DATE: 24/06/24		PART NUMBER:		
CONTRACT:				
DRAWING TITLE:		Privacy Screen		
DRAWING NUMBER:		REV:		
A1035 - 008 - 01		0		

SHEET 1 OF 1

If in doubt ask.