


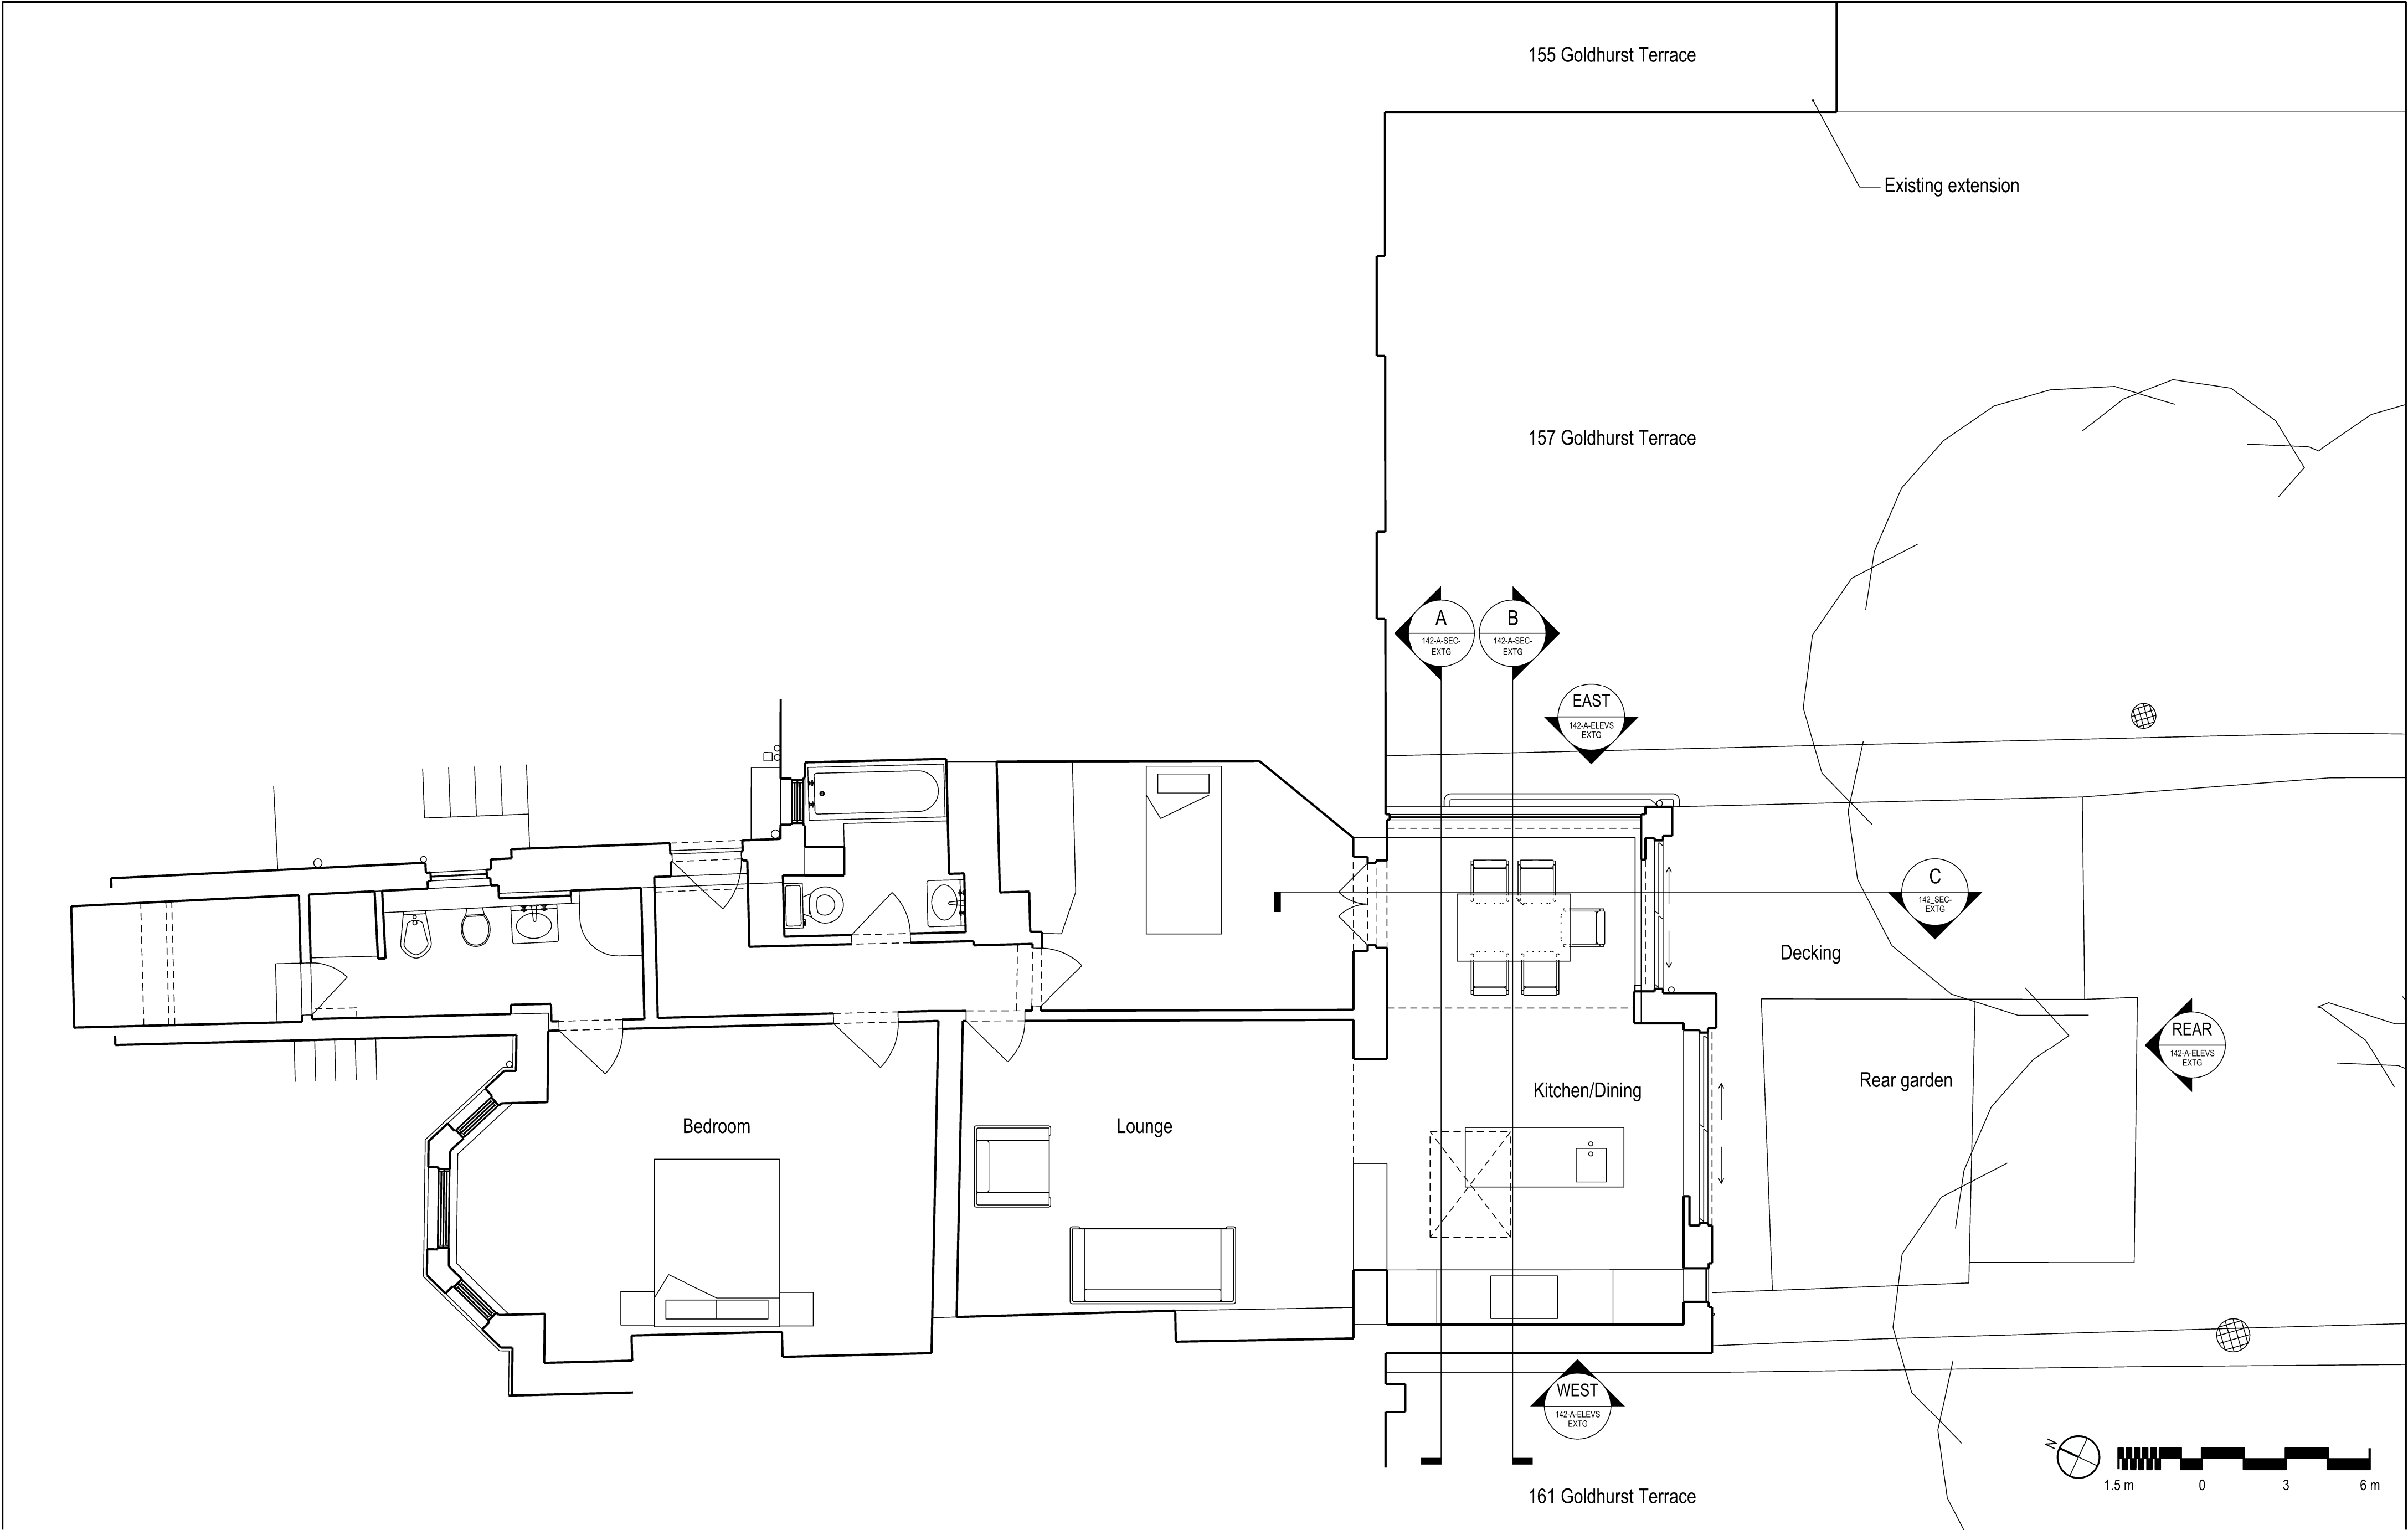

Notes:
Only scale from this drawing for Planning Application purposes.
All dimensions are in millimetres unless otherwise noted.
All dimensions to be checked on site before proceeding with work.
All omissions and discrepancies to be reported in writing to Ungar architects.
Areas indicated on this drawing are approximate and indicative only.
All rights reserved. © Ungar Architects Ltd.

Rev:	Date:	Revision Description:	Checked By:
------	-------	-----------------------	-------------

A	June 2024	Planning	PU
-	Oct 2023	Pre-application	PU

Rev:	Date:	Revision Description:	Checked By:
------	-------	-----------------------	-------------

Client And Project:
Private
159A Goldhurst Terrace

Title:
Ground Floor Plan Existing



Status:
FOR INFORMATION ONLY

Project Number:	Date :	Scale @ ISO A2:
142	22/08/2023	1:50

Drawing Number:	Revision :
142-A-GFP-EXTG	A

ungar
ARCHITECTS

58 Acacia Road, London, NW8 6AG
office@ungararchitects.com
+44 (0)20 7431 7547
www.ungararchitects.com

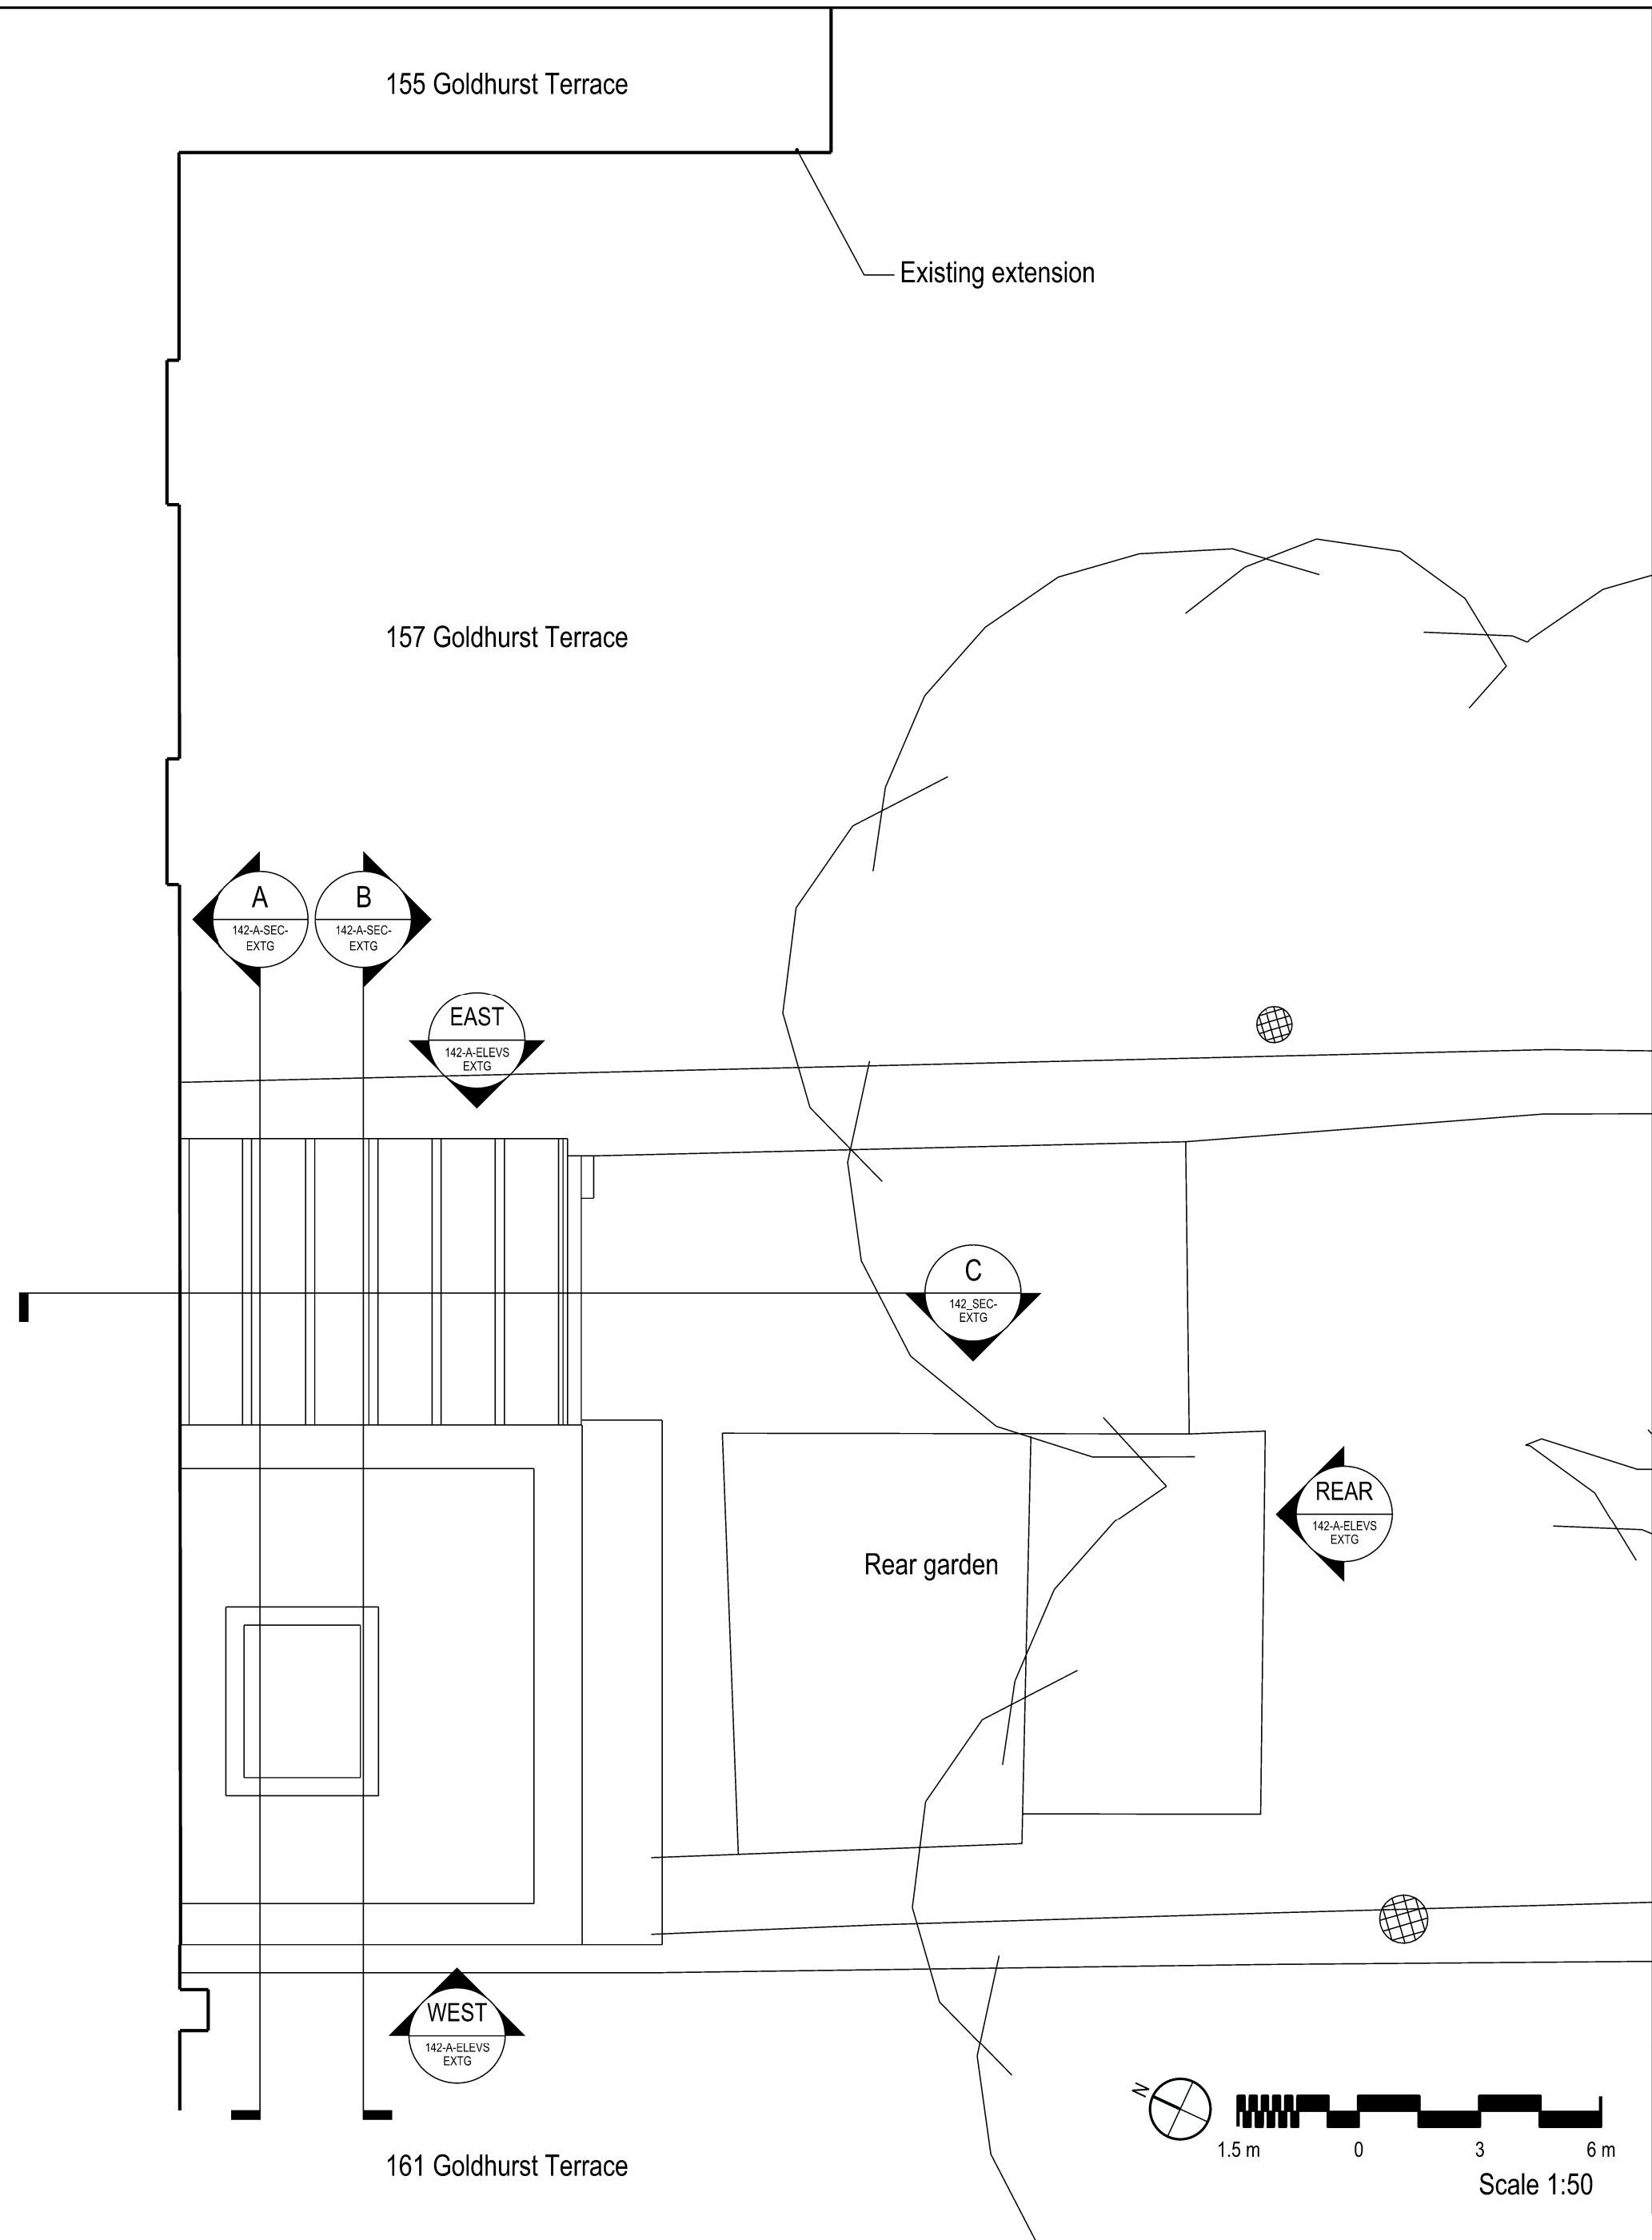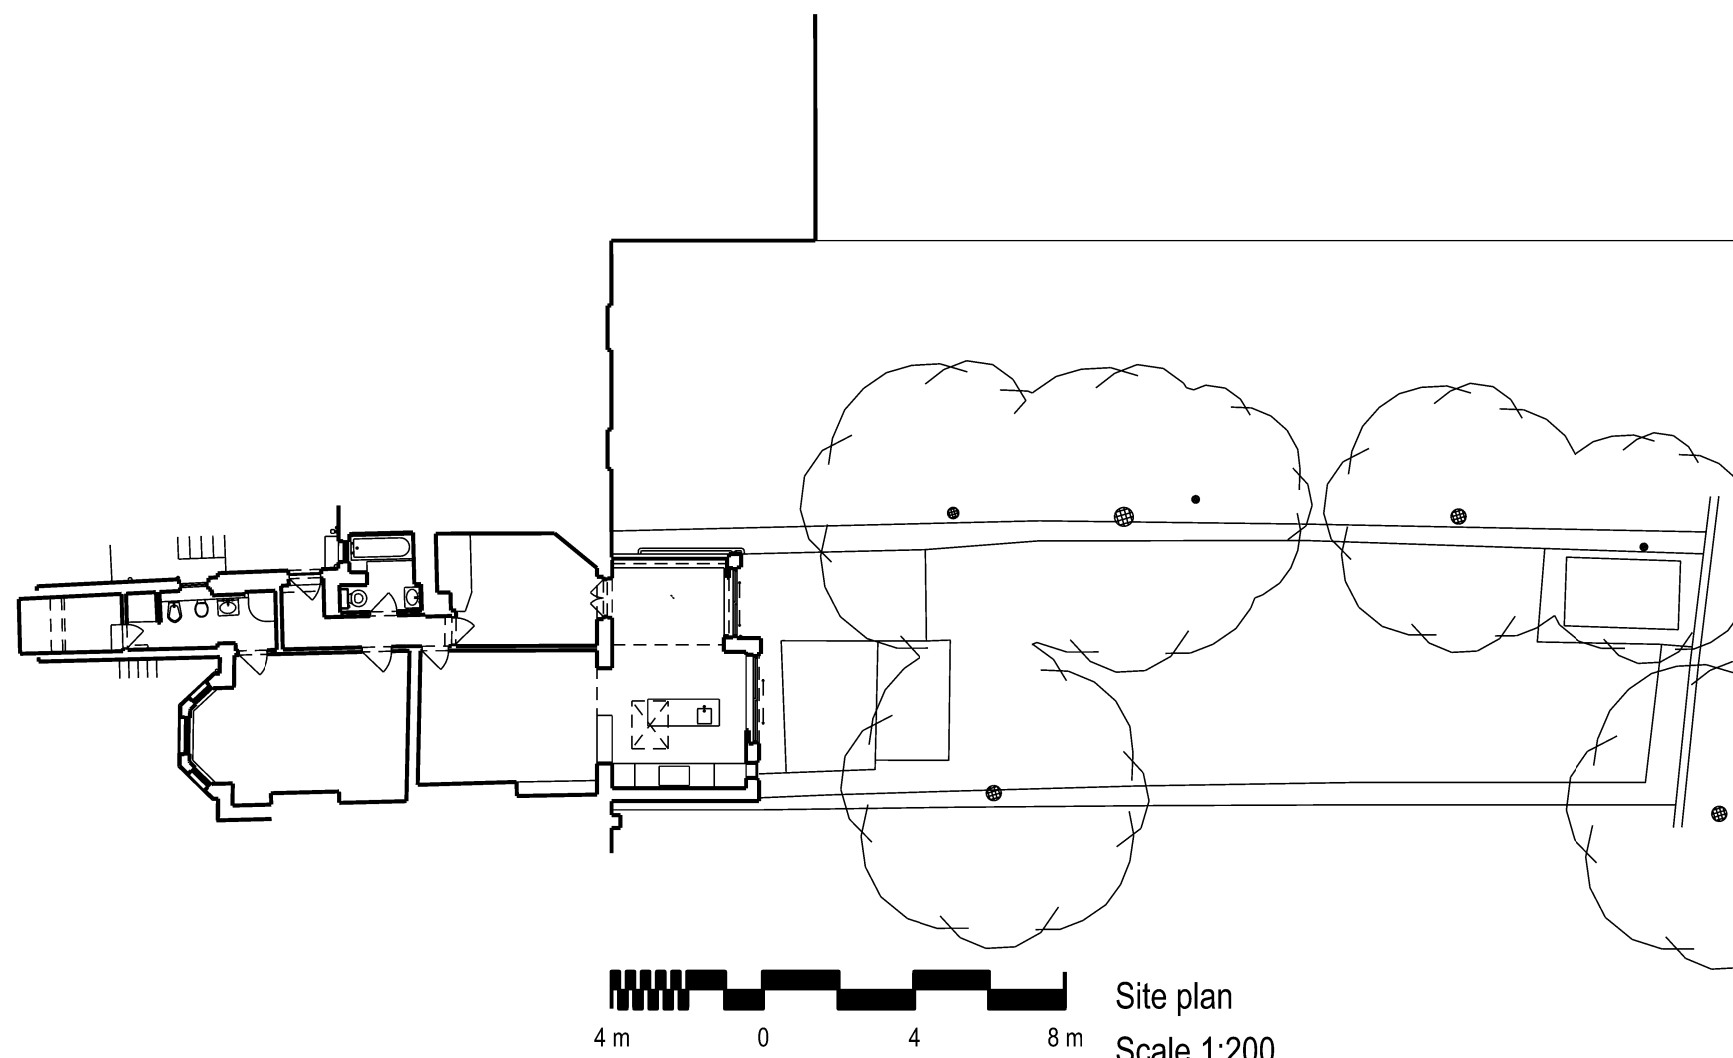

Notes:
Only scale from this drawing for Planning Application purposes.
All dimensions are in millimetres unless otherwise noted.
All dimensions to be checked on site before proceeding with work.
All omissions and discrepancies to be reported in writing to Ungar architects.
Areas indicated on this drawing are approximate and indicative only.
All rights reserved. © Ungar Architects Ltd.

Rev:	Date:	Revision Description:	Checked By:
------	-------	-----------------------	-------------

A	June 2024	Planning	PU
-	Oct 2023	Pre-Application	PU

PU
PU

Client And Project:
Private
159A Goldhurst Terrace

Title:
Roof Plan Existing

Status:
FOR INFORMATION ONLY




Project Number:
142

Date:
22/08/2023

Scale @ ISO A2:
1:50 / 1:200

Drawing Number:
142-A-RP-EXTG

Revision:
A

 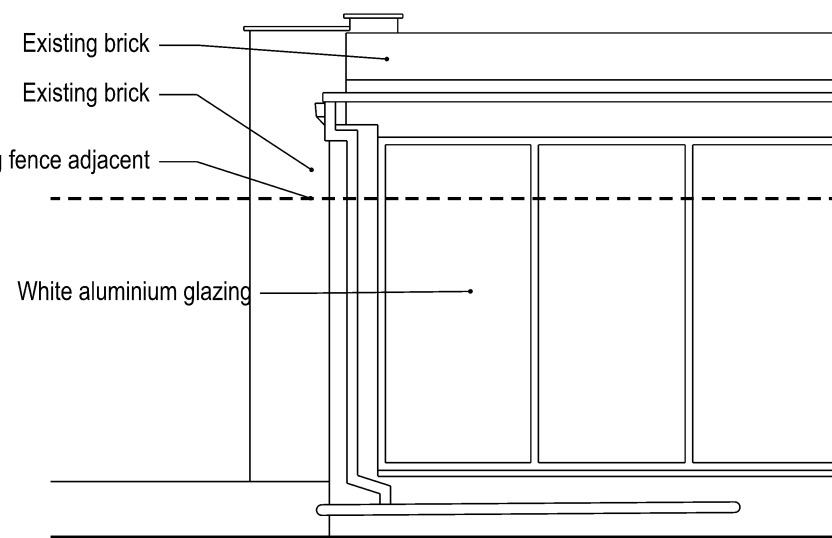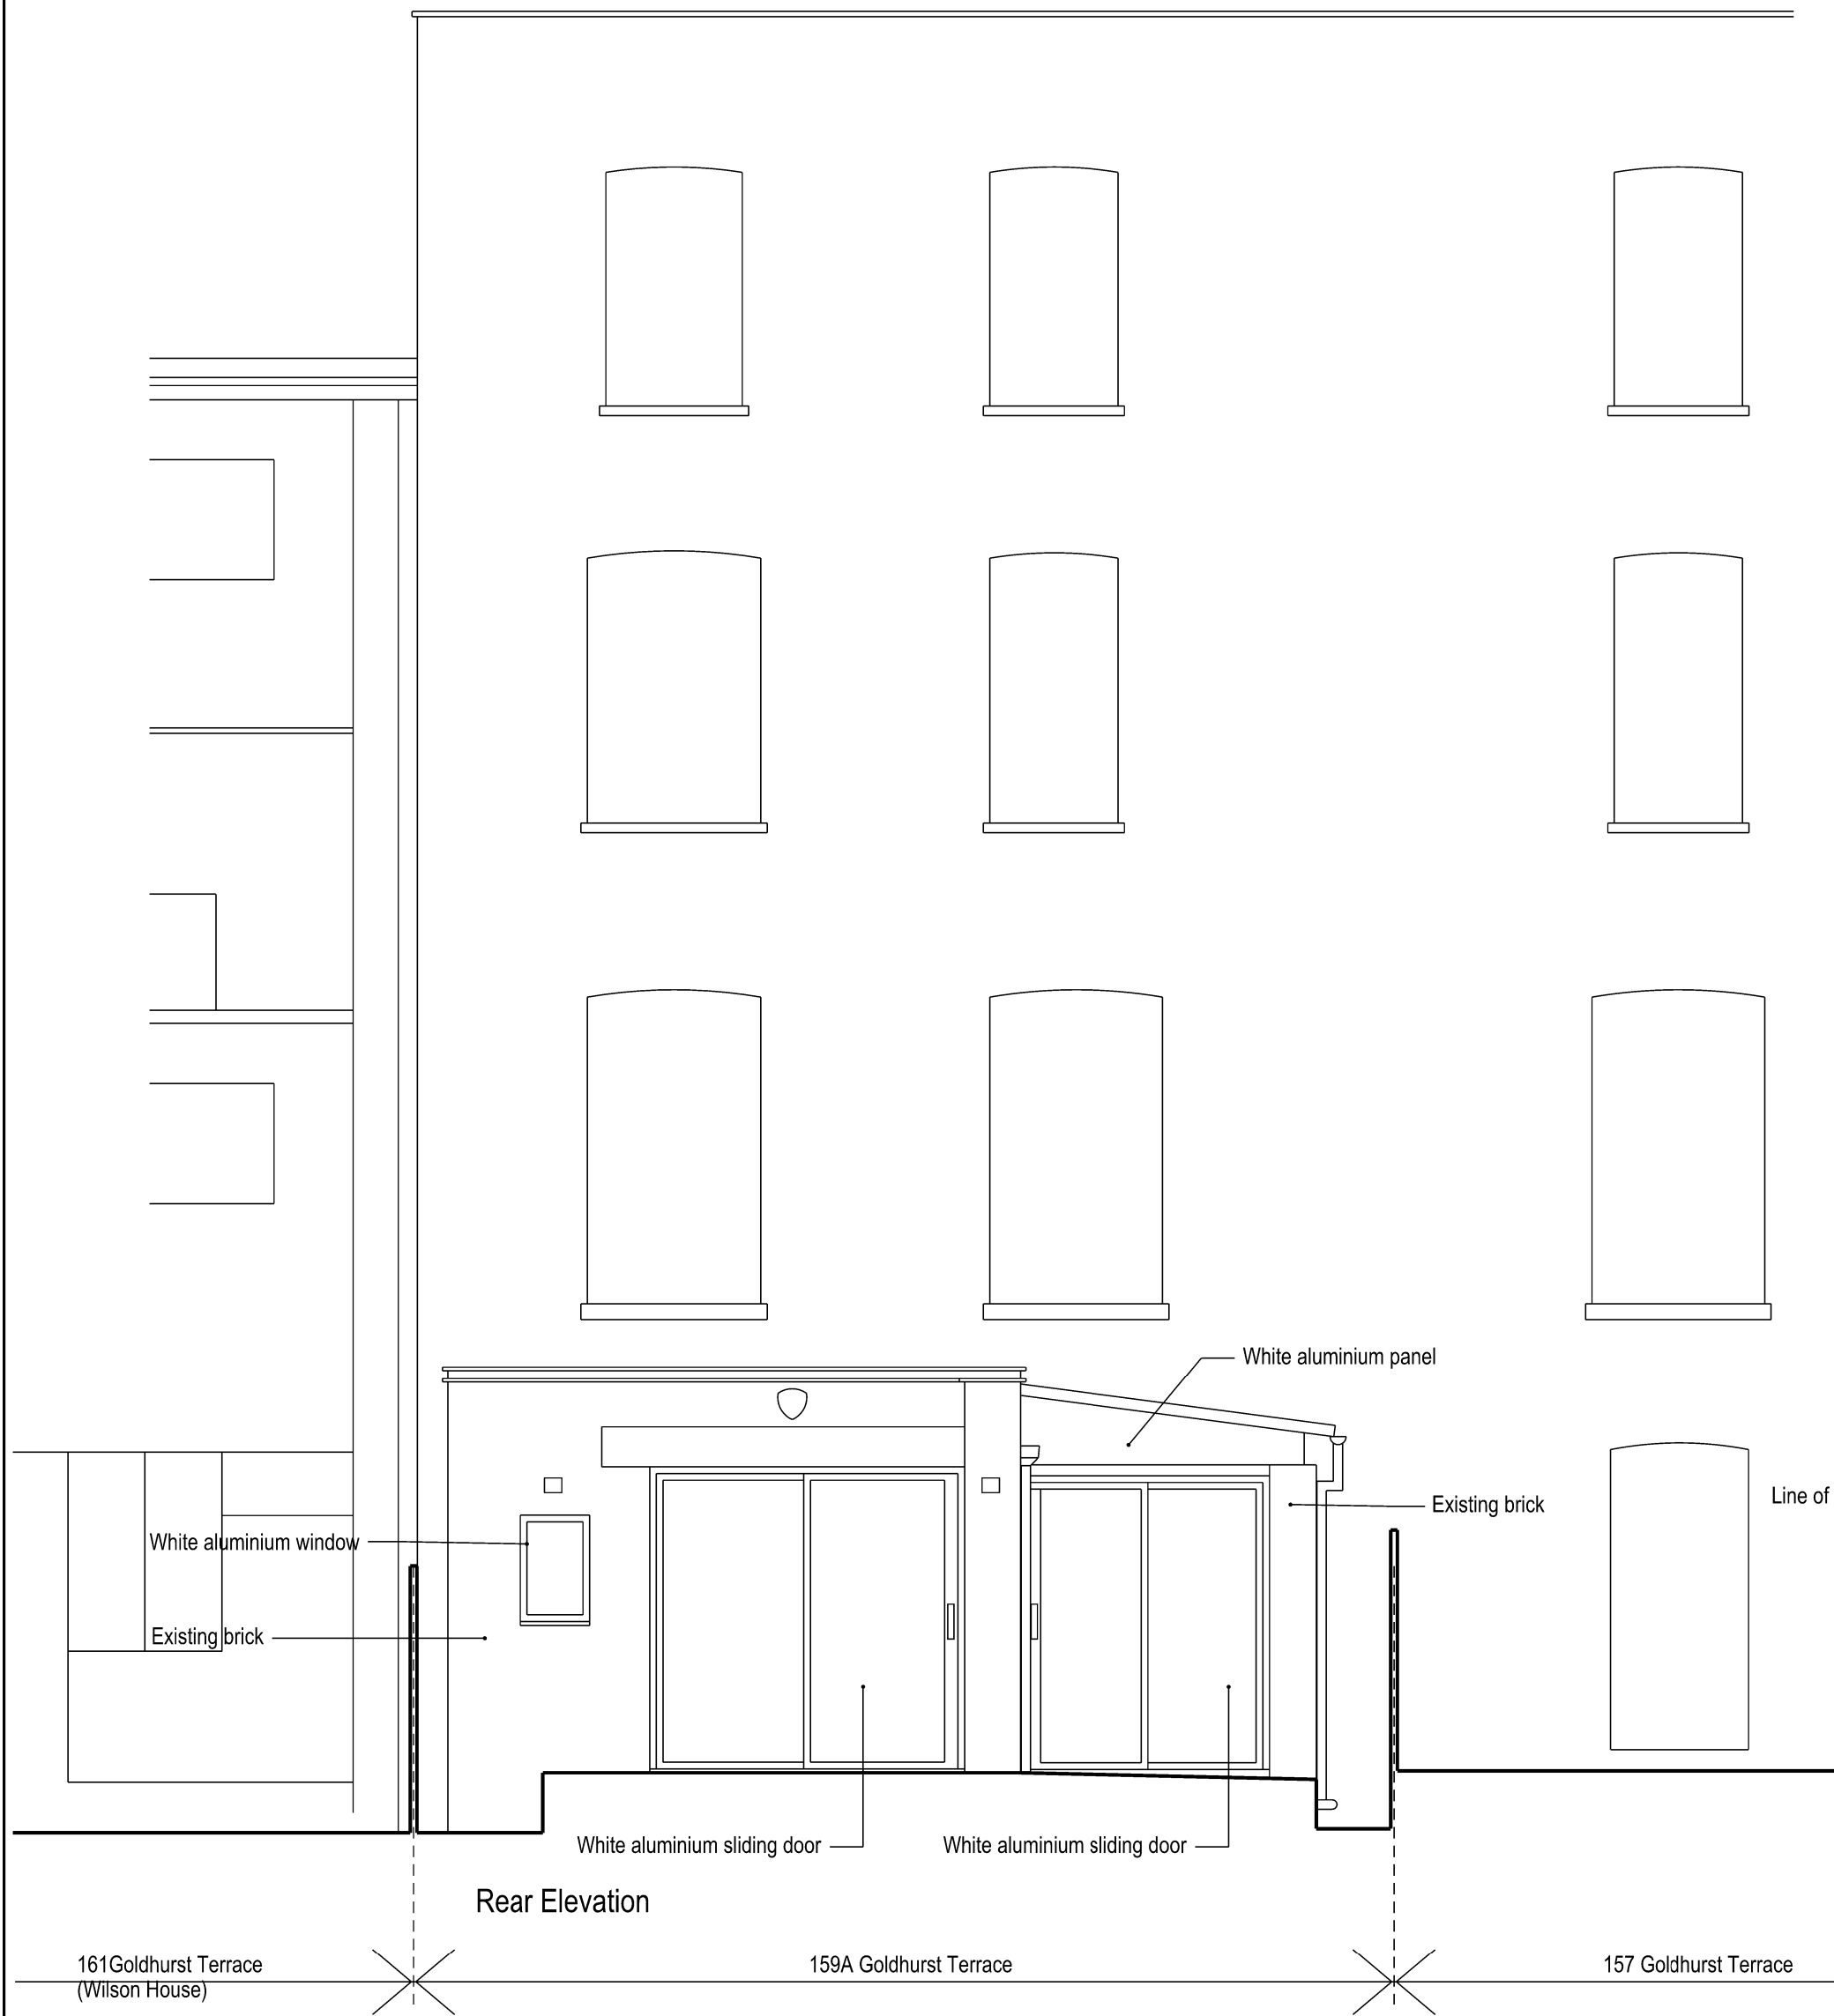

Notes:
Only scale from this drawing for Planning Application purposes.
All dimensions are in millimetres unless otherwise noted.
All dimensions to be checked on site before proceeding with work.
All omissions and discrepancies to be reported in writing to Ungar architects.
Areas indicated on this drawing are approximate and indicative only.
All rights reserved. © Ungar Architects Ltd.

Ungar Architects Ltd. registered in England & Wales No. 5825348 1st Floor 30 High Street, Chislehurst, England, BR7 5AS

A	June 24	Planning	PU
-	Oct 2023	Pre-application	PU
Rev:	Date:	Revision Description:	Checked By:

Client And Project:
Private
159A Goldhurst Terrace

Title:
Elevations Existing

Status:
FOR INFORMATION ONLY


Project Number:	Date :	Scale @ ISO A2:
142	22/08/2023	1:50

Drawing Number:	Revision :
142-A-ELEVS-EXTG	A

ungar
ARCHITECTS

58 Acacia Road, London, NW8 6AG
office@ungararchitects.com

+44 (0)20 7431 7547
www.ungararchitects.com

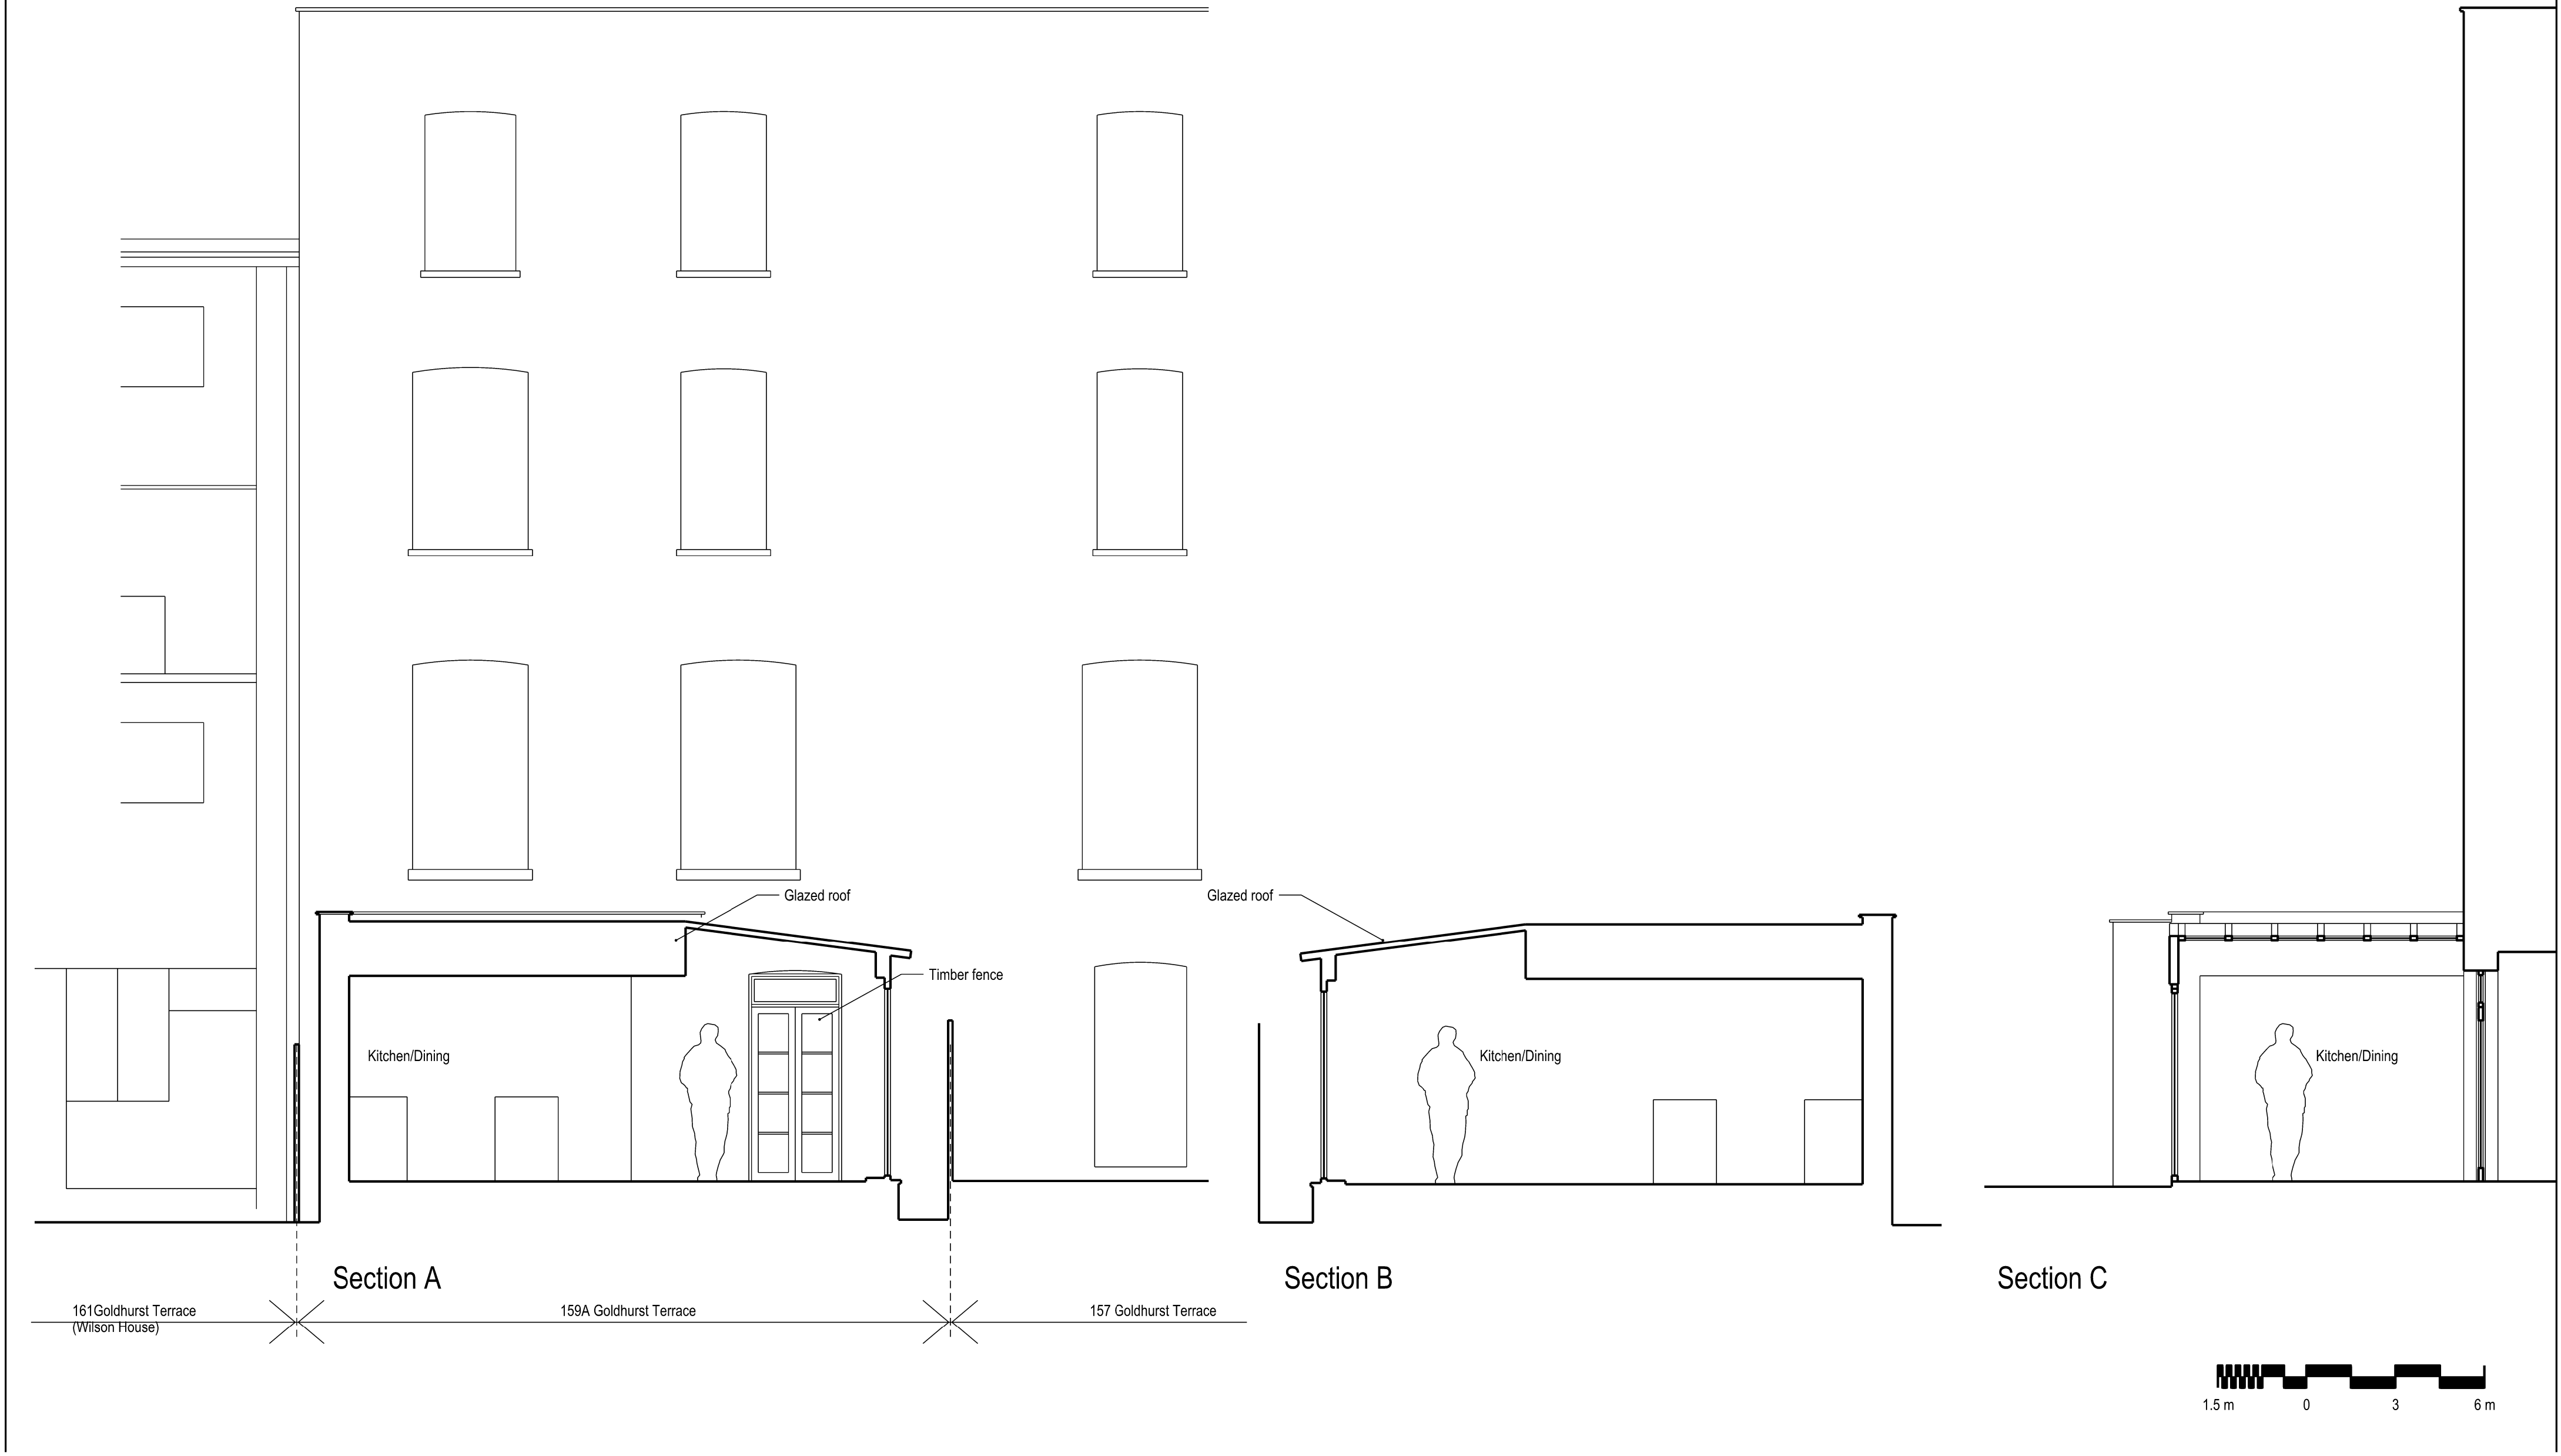

Notes:
Only scale from this drawing for Planning Application purposes.
All dimensions are in millimetres unless otherwise noted.
All dimensions to be checked on site before proceeding with work.
All omissions and discrepancies to be reported in writing to Ungar architects.
Areas indicated on this drawing are approximate and indicative only.
All rights reserved. © Ungar Architects Ltd.

Rev.	Date:	Revision Description:	Checked By:
------	-------	-----------------------	-------------

A	June 2024	Planning	PU
-	Oct 2023	Pre-Application	PU

Rev.	Date:	Revision Description:	Checked By:
------	-------	-----------------------	-------------

Client And Project:
Private
159A Goldhurst Terrace

Title:
Sections Existing

Status:
FOR INFORMATION ONLY

Project Number:	Date :	Scale @ ISO A2:
142	22/08/2023	1:50

Drawing Number:	Revision :
142-A-SEC-EXTG	A