



Existing First Floor Plan

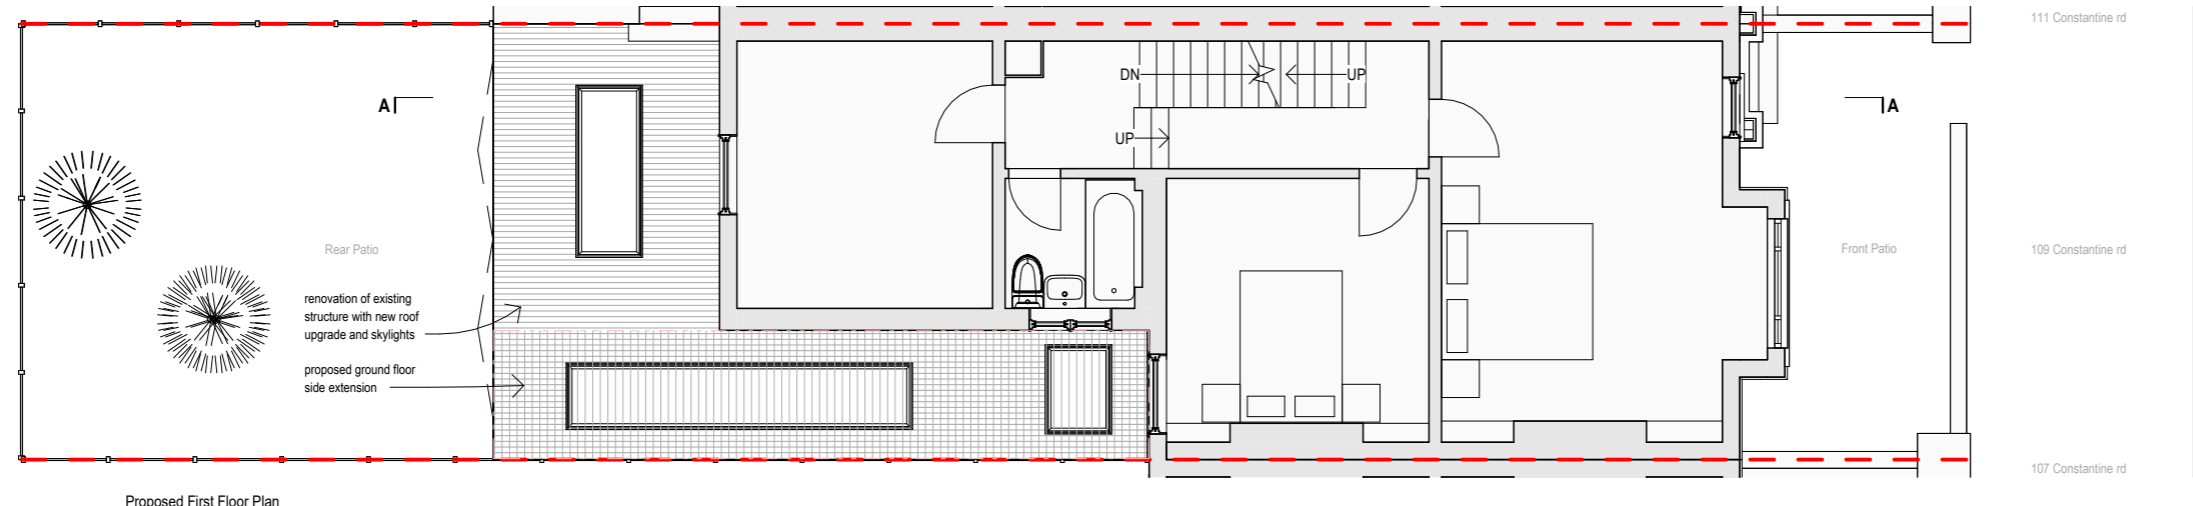

Proposed First Floor Plan

 

PROJECT  
CONSTANTINE ROAD  
ADDRESS  
CONSTANTINE ROAD  
DRAWING TITLE  
EXISTING&PROPOSED FF PLANS

SCAL 1:100 @A3  
DATE 07/06/24  
DWG Code  
DWG NO. D102  
www.hampsteadarchitects.com 663 Finchley Road, Hampstead, NW2 2HN T - 02074356231

