

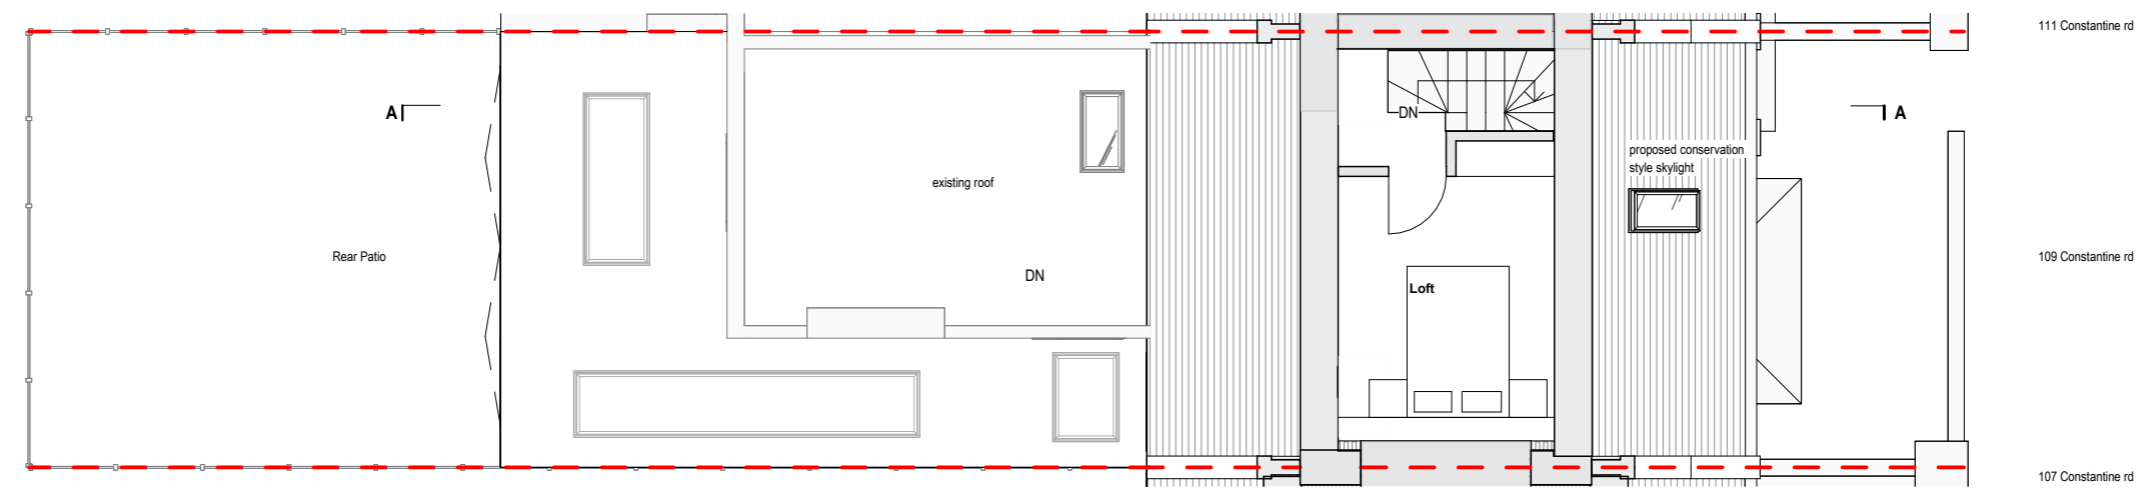


Existing Roof Plan

 

Proposed Roof Plan

 

PROJECT
CONSTANTINE ROAD
ADDRESS
CONSTANTINE ROAD
DRAWING TITLE
EXISTING&PROPOSED LOFT PLAN

SCAL
E
1:100 @A3
DATE
07/06/24
DWG Code
DWG NO.
D104_



Hampstead Architects