



Existing Roof Plan

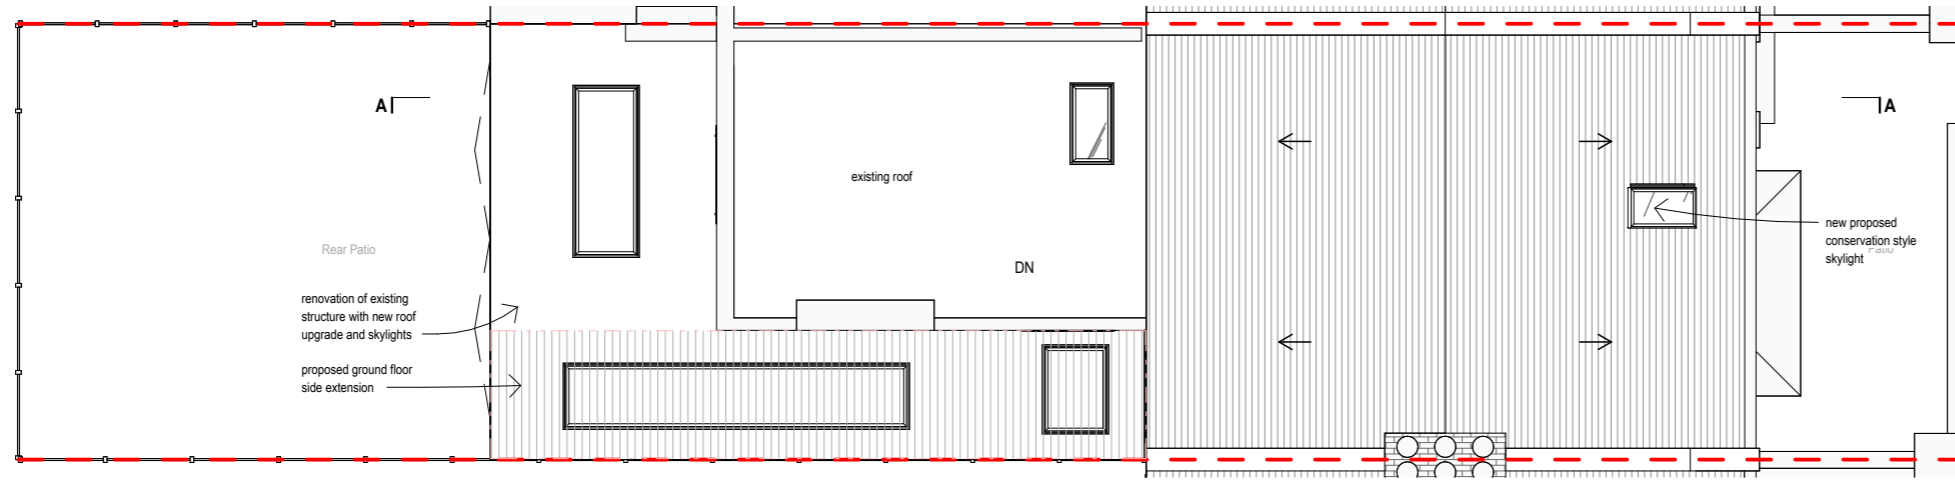

Proposed Roof Plan

111 Constantine rd
109 Constantine rd
107 Constantine rd

Constantine rd

 

PROJECT
CONSTANTINE ROAD
ADDRESS
CONSTANTINE ROAD
DRAWING TITLE
EXISTING&PROPOSED ROOF PLANS



SCAL 1:100 @A3
DATE 07/06/24
DWG Code
DWG NO. D105_