



Ground Floor Plan

EXISTING GROUND FLOOR SCALE 1:100

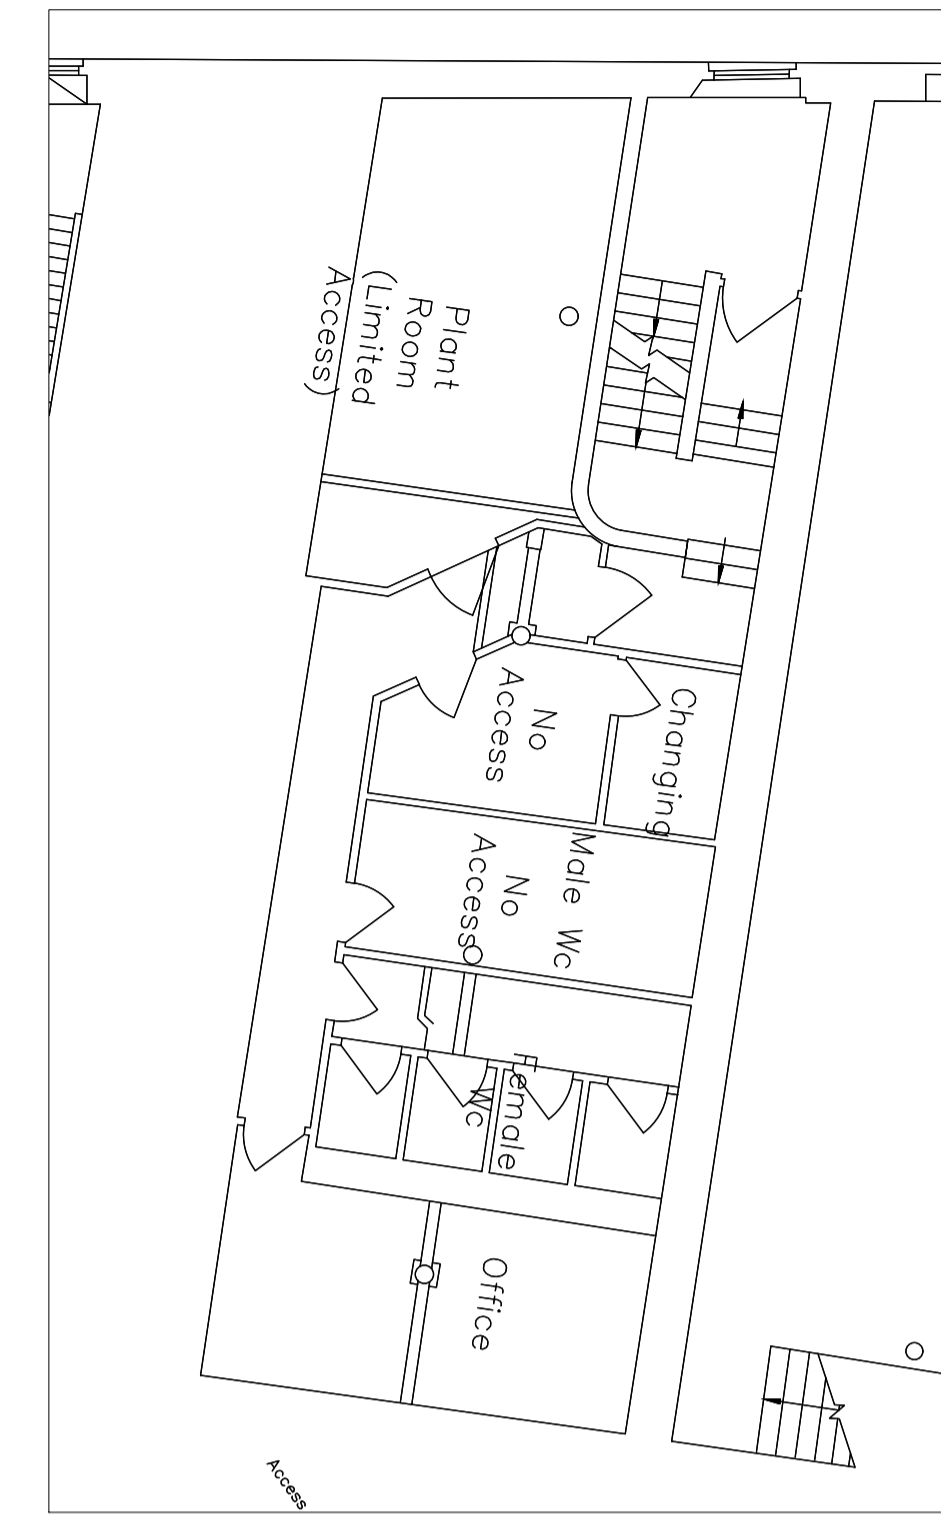

EXISTING FIRST FLOOR SCALE 1:100

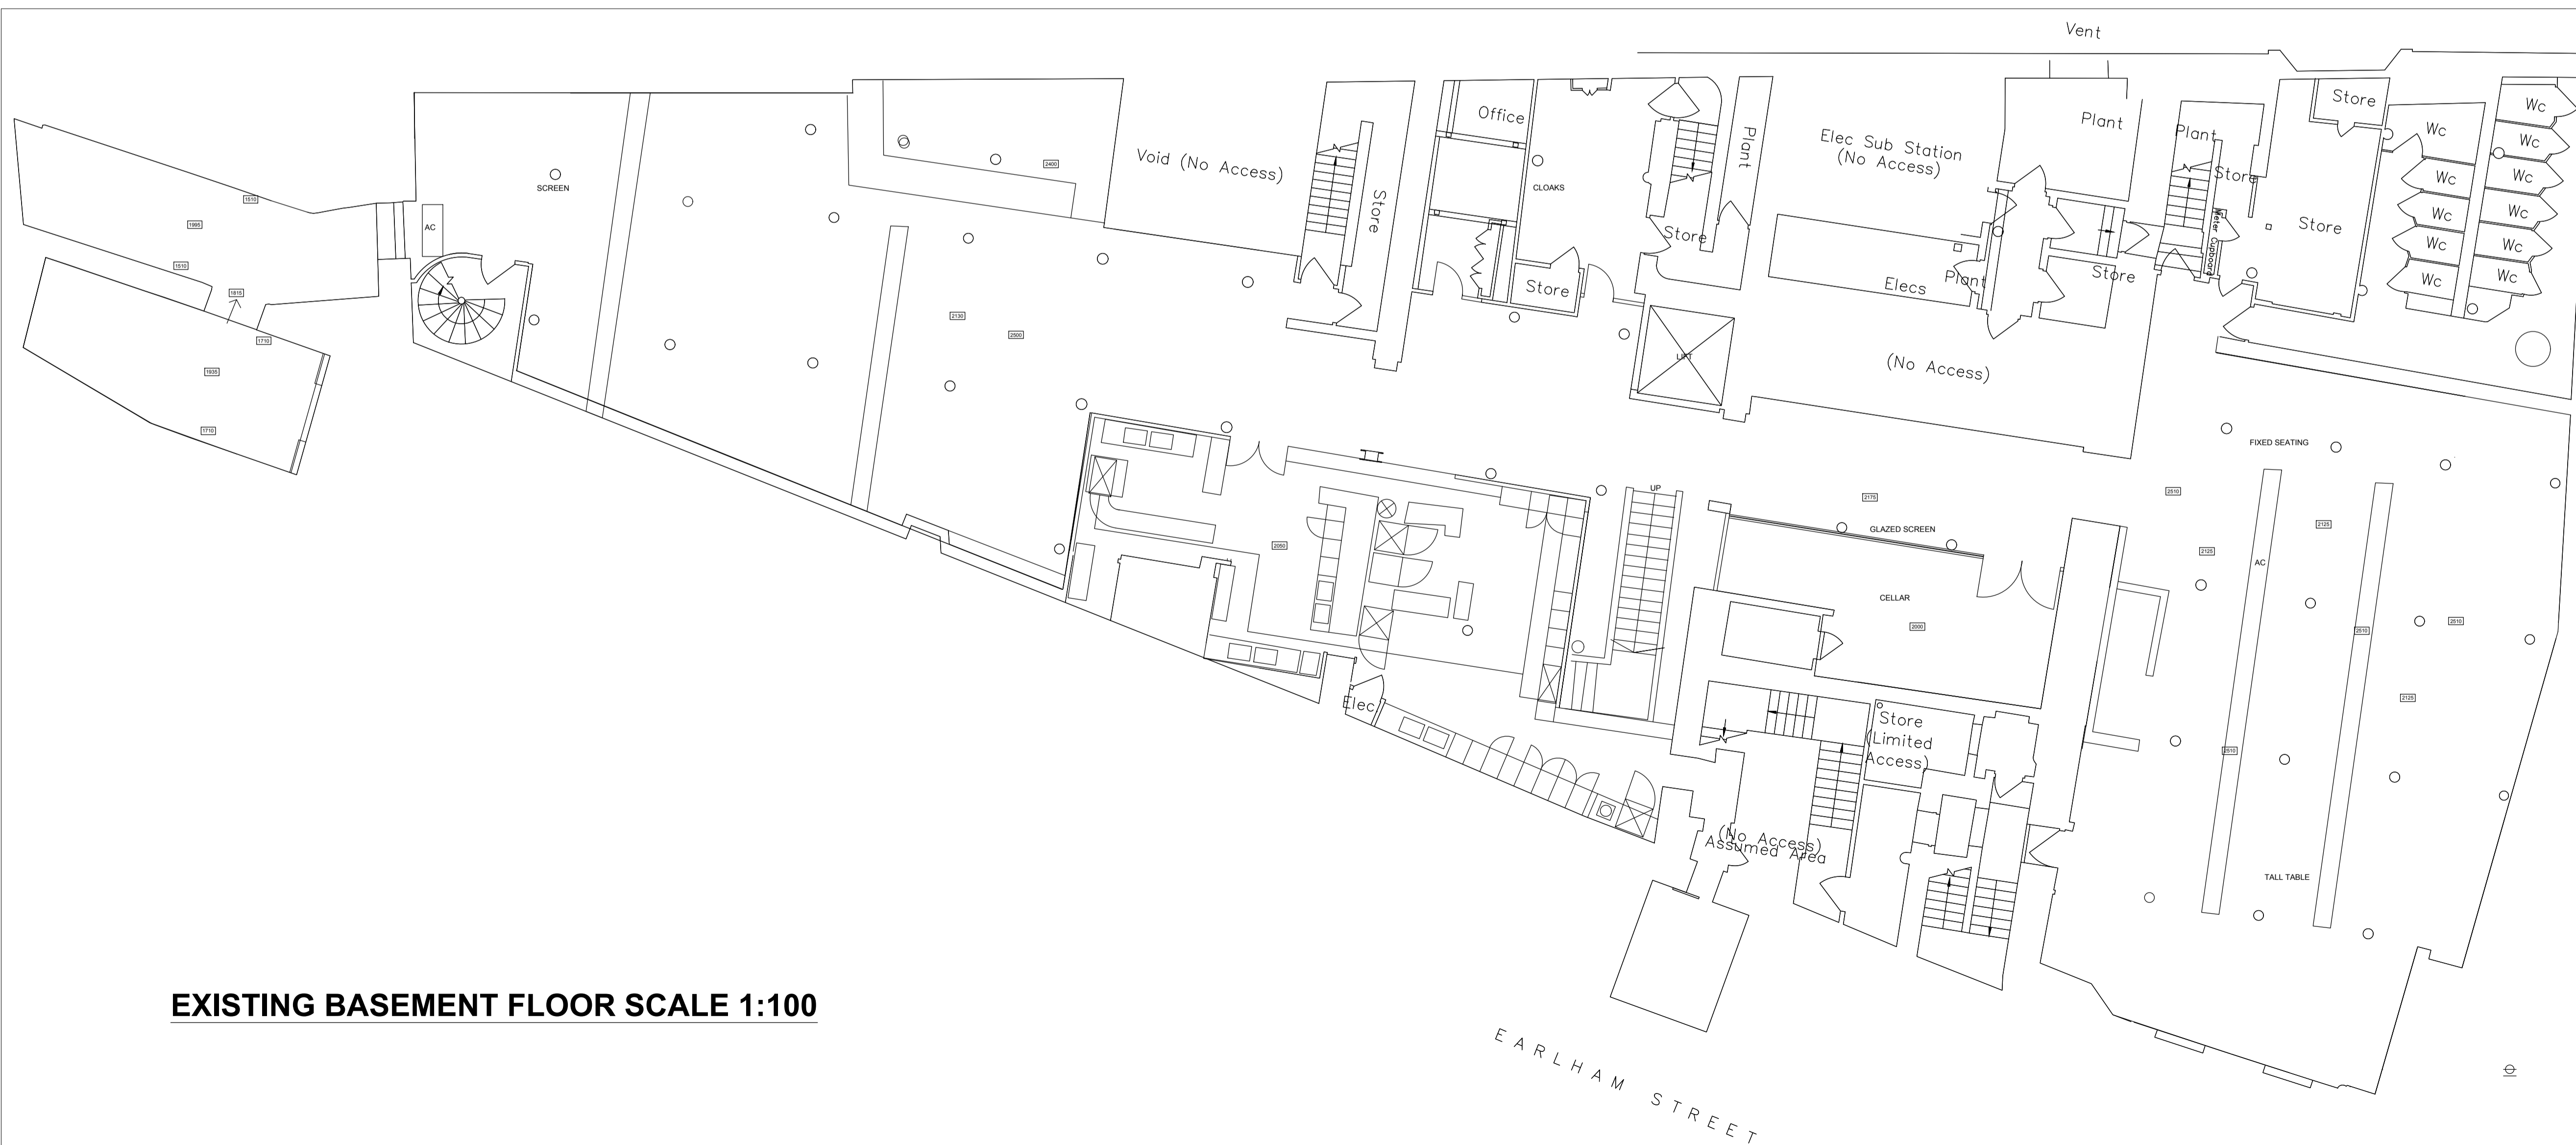

EXISTING BASEMENT FLOOR SCALE 1:100

DISCLAIMER  
 USE ONLY WRITTEN OR CALCULATED DIMENSIONS  
 DO NOT SCALE THIS DRAWING. THIS DRAWING IS NOT TO BE USED FOR THE PURPOSES INTENDED.  
 ALL DIMENSIONS MUST BE CONFIRMED ON SITE.  
 THE DRAWING IS ISSUED WITH ONE COPY AND IS NOT INTENDED FOR USE IN MANUFACTURE.  
 ALL DRAWINGS ARE TO BE READ IN CONJUNCTION WITH RELEVANT SPECIFICATIONS AND DRAWINGS.  
 ALL DRAWINGS ARE SUBJECT TO APPROVAL OF BUILDING CONTROL.  
 ANY DISCREPANCIES OR ON OR BETWEEN ALL DRAWINGS MUST BE DRAWN TO THE ATTENTION OF THE DESIGNER FOR CLARIFICATION.  
 THE DRAWING IS TO BE READ IN CONJUNCTION WITH ALL OTHER RELATED DRAWINGS AND DOCUMENTATION. IT IS THE CONTRACTOR'S RESPONSIBILITY TO ENSURE FULL COMPLIANCE WITH THE RELEVANT REGULATIONS.  
 ALL DRAWINGS WHERE REQUIRED ARE SUBJECT TO THE APPROVAL OF A STRUCTURAL ENGINEER. THE DESIGNATED STRUCTURAL ENGINEER TO PROVIDE APPROPRIATE CALCULATIONS AND DETAILS.  
 THIS DRAWING IS COPYRIGHT AND NO PART OF IT MAY BE REPRODUCED WITHOUT THE WRITTEN PERMISSION OF THE DESIGNER.  
 MATERIALS NOT IN CONFORMANCE WITH RELEVANT BRITISH OR EUROPEAN STANDARDS, CODES OF PRACTICE OR MATERIALS KNOWN TO BE DEFECTIVE TO HEALTH & SAFETY MUST NOT BE USED ON SPECIFIED IN THE PROJECT.  
 THIS DRAWING AND THE DETAILS THEREON DO NOT CONSTITUTE AN INSTRUCTION.

client  
**BAT AND BALL**  
 job title  
**COVENT GARDEN  
 LONDON**

drawing title  
**EXISTING PLAN LAYOUT**

scale @ A1

date MARCH 24 drawn by

drg. no.  
**BB\_CG\_1020\_04**

PHONE 07766883798  
 W: WWW.COLLECTIVE-DESIGN.CO.UK  
 E: SIMON@COLLECTIVE-DESIGN.CO.UK  
 A: BALTIC 39  
 39 HIGH BRIDGE STREET  
 NEWCASTLE UPON TYNE  
 NE1 1EW

