


PROPOSED EARHAM STREET FRONT SECTION SCALE 1:10

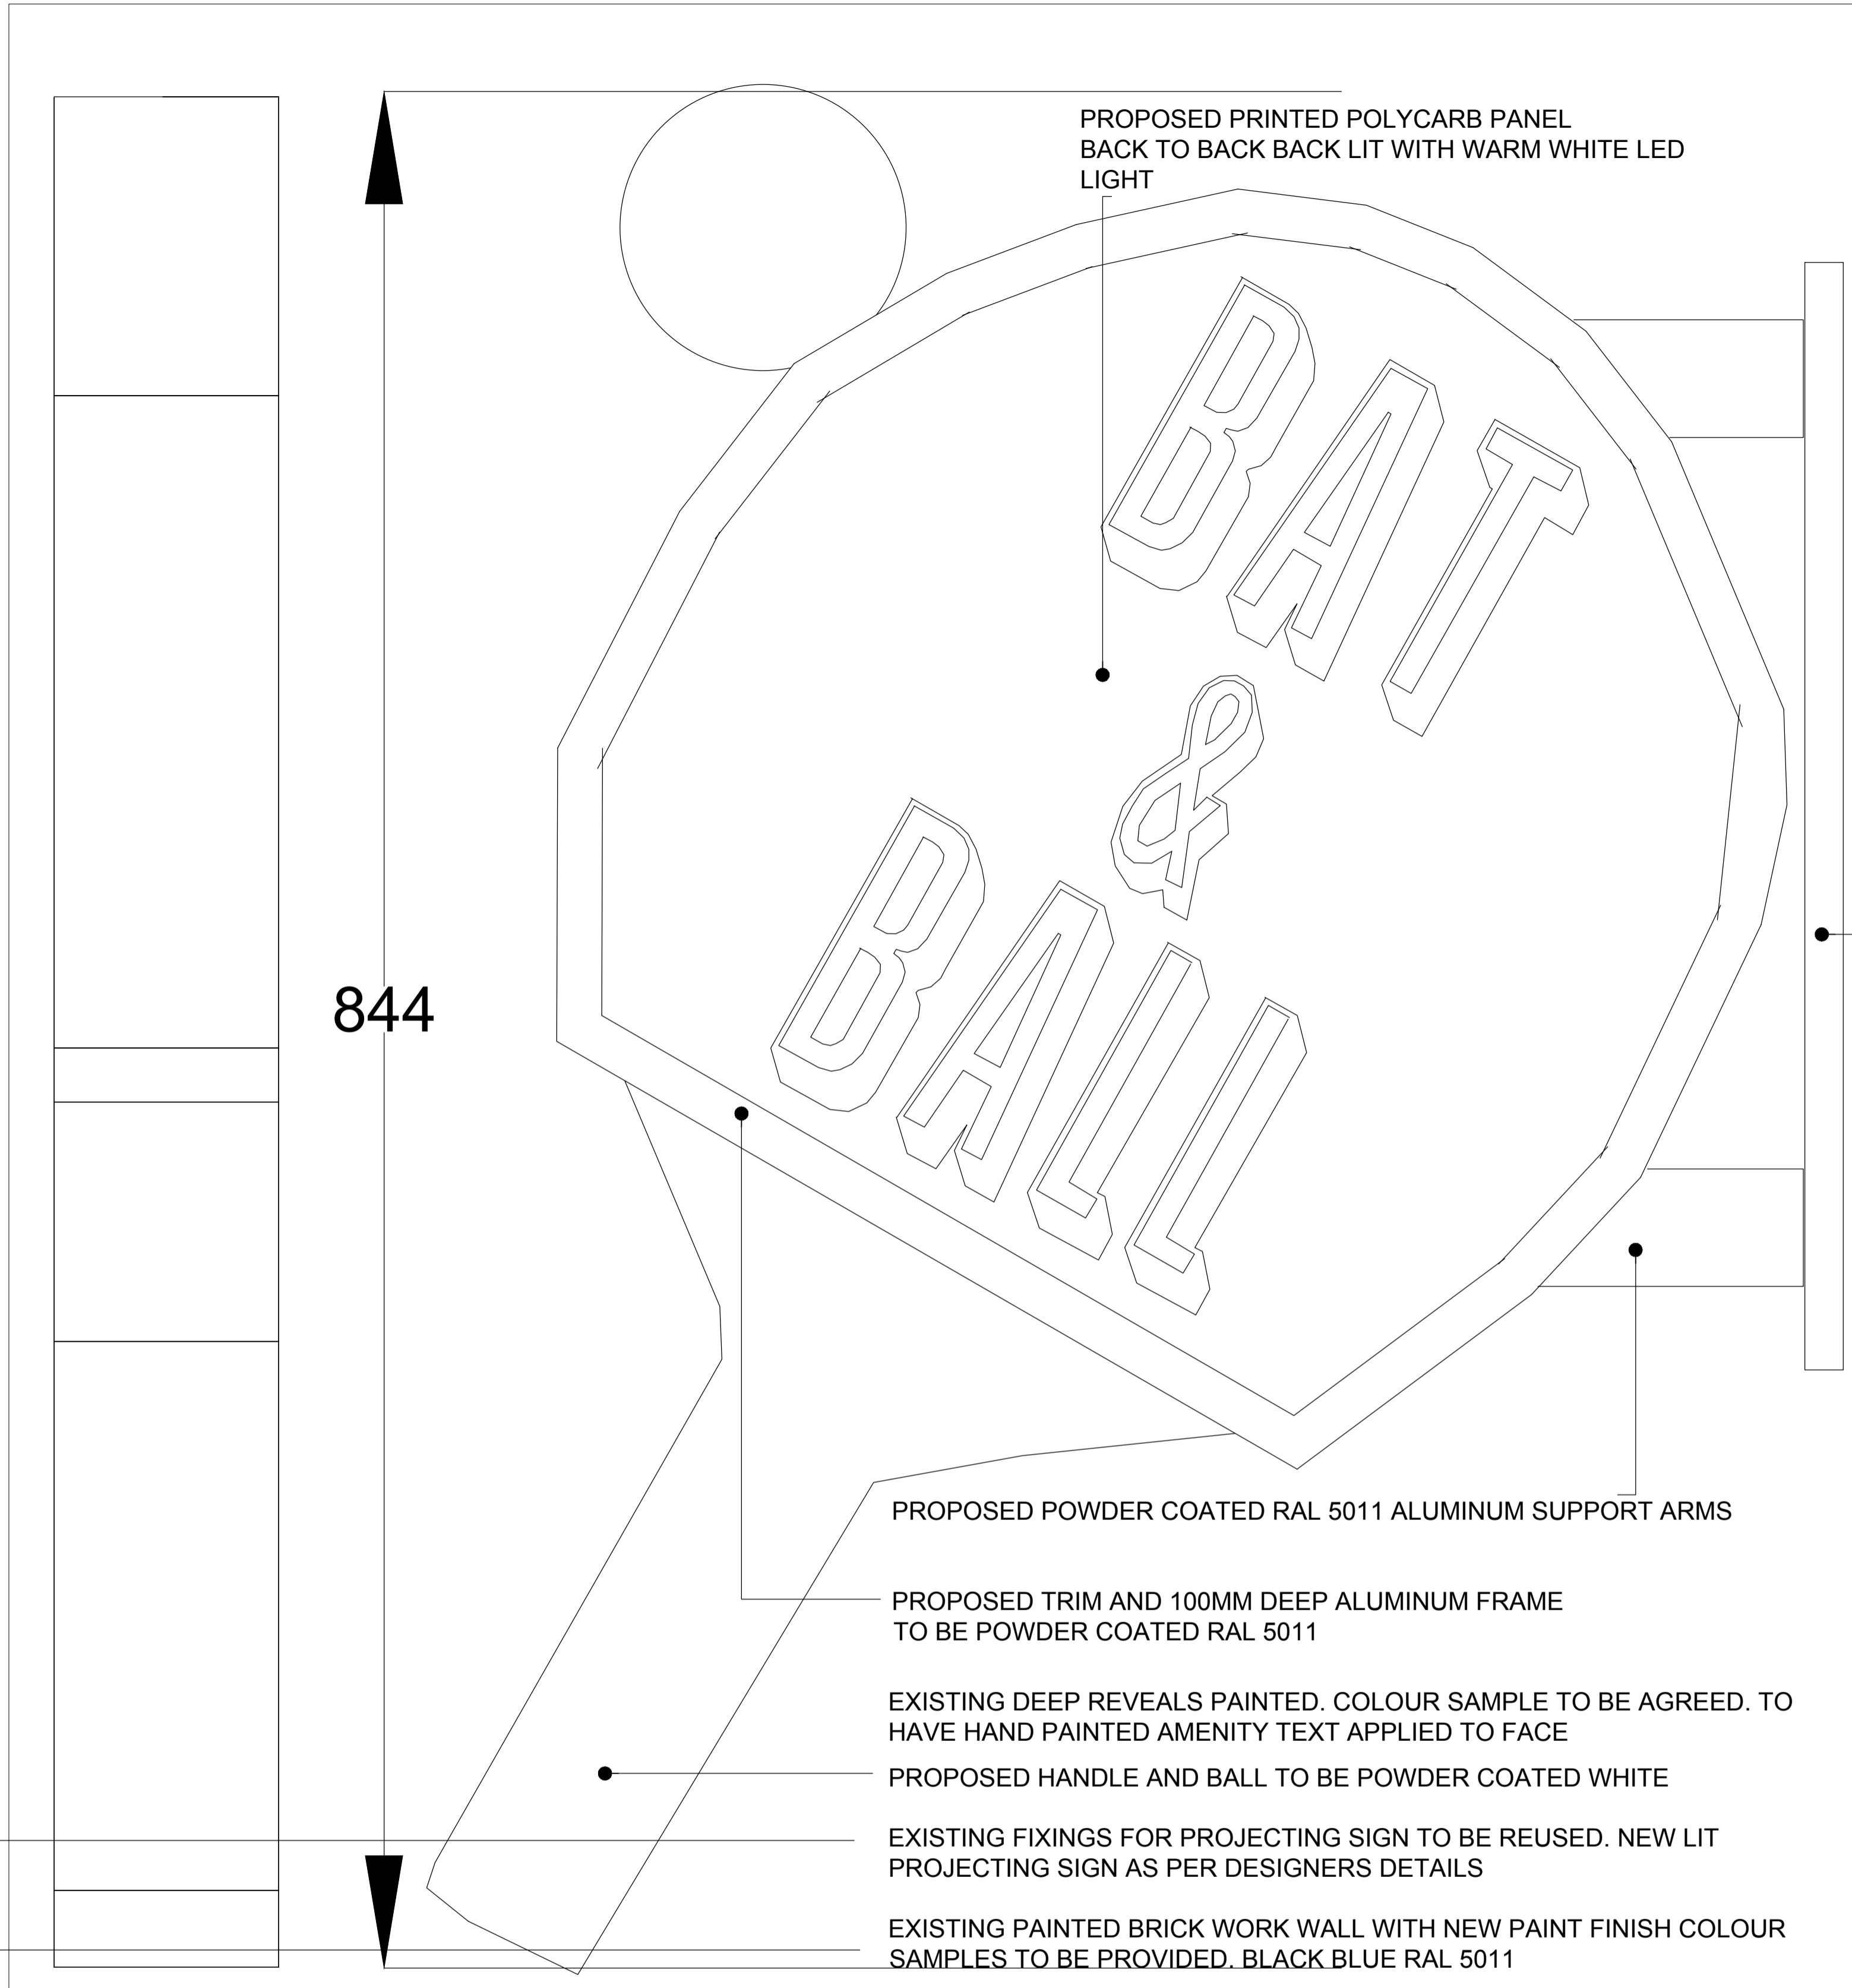

PROPOSED SIDE ELEVATION PROJECTION SIGN SCALE 1:2

PROPOSED FRONT ELEVATION PROJECTION SIGN SCALE 1:2

- PROPOSED BRAND AMENITY ARTWORK FOR BAT AND BALL TO BE HAND PAINTED ONTO PAINTED BRICK WORK
- EXISTING MENU BOARD LOCATION. PROPOSED NEW ALUMINUM POWDER COATED LOCKABLE BOX MENU.
- EXISTING ROLLER SHUTTERS TO BE RETAINED LOCATED BEHIND ARCH
- PROPOSED LIT SIGNAGE ON INTERIOR BACK WALL. SET BACK FROM LINE OF SHOP FRONT 1550MM VOID FROM REQUIREMENT FOR LOCAL AUTHORITY APPROVAL UNDER AN APPLICATION FOR DISPLAY ADVERTISEMENT.
- EXISTING RENDERED STALL-RISER WITH NEW PAINT FINISH COLOUR SAMPLES TO BE PROVIDED. COLOUR BLACK AS PER REST OF STREET EXAMPLES

DISCLAIMER
 USE ONLY WITHIN OR CALCULATED DIMENSIONS
 DO NOT SCALE. THIS DRAWING MUST ONLY BE USED FOR THE PURPOSES INTENDED.
 ALL DIMENSIONS MUST BE CONFIRMED ON SITE.
 THE DRAWING IS ISSUED WITH ONE COPY AND IS NOT INTENDED FOR USE IN MANUFACTURE.
 ALL DRAWINGS ARE TO BE READ IN CONJUNCTION WITH RELEVANT SPECIFICATIONS AND DETAILS.
 ANY DISCREPANCIES OR CONFLICTS BETWEEN ALL DRAWINGS MUST BE DRAWN TO THE ATTENTION OF THE DESIGNER FOR CLARIFICATION.
 THE DRAWING IS NOT TO BE REPRODUCED OR COPIED IN ANY MANNER WITHOUT THE WRITTEN PERMISSION OF THE DESIGNER.
 ALL DRAWINGS WHERE REQUIRED ARE SUBJECT TO THE APPROVAL OF A STRUCTURAL ENGINEER. THE DESIGNER'S RESPONSIBILITY IS TO PROVIDE APPROPRIATE CALCULATIONS AND DETAILS.
 THIS DRAWING IS COPYRIGHT AND NO PART OF IT MAY BE REPRODUCED OR TRANSMITTED IN ANY FORM OR BY ANY MEANS WITHOUT THE WRITTEN PERMISSION OF THE DESIGNER.
 MATERIALS NOT IN CONFORMANCE WITH RELEVANT BRITISH OR EUROPEAN STANDARDS / CODES OF PRACTICE OR MATERIALS KNOWN TO BE DETAILED TO HEALTH & SAFETY MUST NOT BE USED ON SPECIFIED ON THE PROJECT.
 THIS DRAWING AND THE DETAILS THEREON DO NOT CONSTITUTE AN INSTRUCTION.

PROPOSED BACK PLATE TO REUSE EXISTING FIXING HOLES. PLATE POWDER COATED IN RAL 7016. FIXINGS TO BE NON FURIOUS

client	BAT AND BALL
job title	COVENT GARDEN LONDON

drawing title
 PROPOSED EARHAM STREET SECTION THROUGH AND PROJECTION SIGN DETAILS

scale @ A1

date MARCH 24 drawn by

drg. no.
 BB.CG_1020_08

PHONE 07766883798
 W: WWW.COLLECTIVE-DESIGN.CO.UK
 E: SIMON@COLLECTIVE-DESIGN.CO.UK
 A: BALTIC 39
 39 HIGH BRIDGE STREET
 NEWCASTLE UPON TYNE
 NE1 1EW

