


All dimensions to be checked onsite
DO NOT SCALE THIS DRAWING


NOTES

© Copyright CHARLES BRICE LTD

This confidential drawing and the copyright is the property of Charles Brice Ltd and is neither to be copied in any way nor disclosed to any third party without the written consent of Charles Brice Ltd.

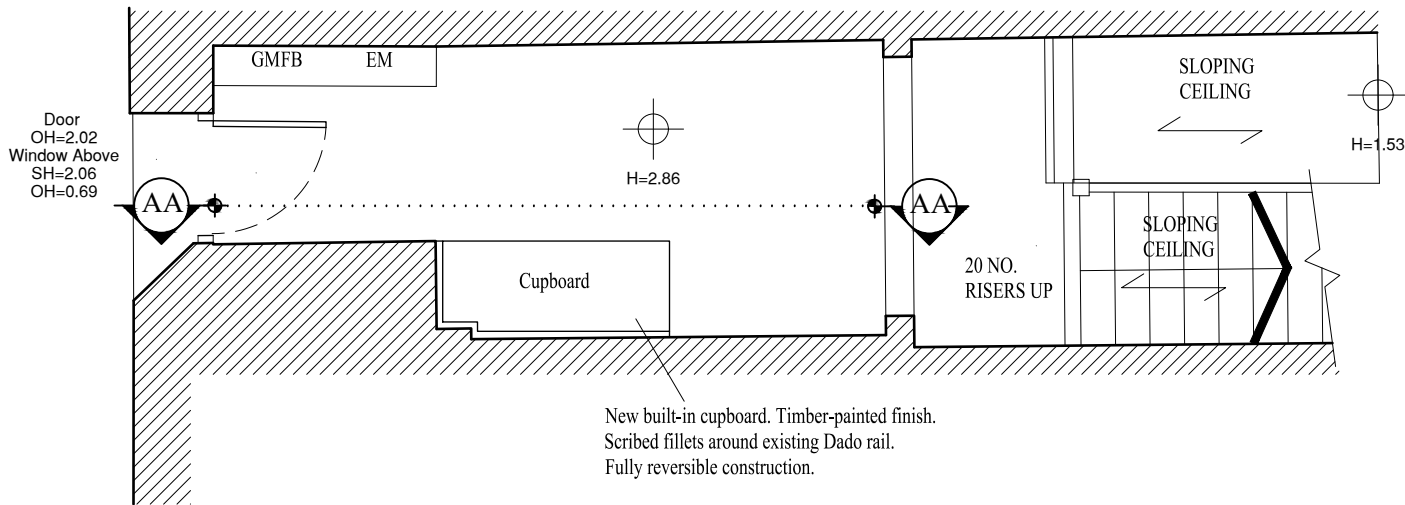

GROUND FLOOR PLAN - As Proposed

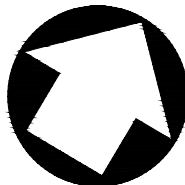

Indicative North

PLANNING

REVISIONS



CHARLES BRICE LTD

37 CRAWFORD STREET
LONDON
W1H 1HA
020 74911932
office@charlesbrice.co.uk
www.charlesbrice.co.uk

Title GROUND FLOOR PLAN
- As Proposed

Project 36 Lamb's Conduit Street
London

Client Cecile Ferrie, Tudor Davies

Scale	Date	Drawn By
1:50@A3	June 2024	db

Job Number	Drawing Number	Revision
	PE01	*