






01 SITE LOCATION PLAN
Scale: 1:1250

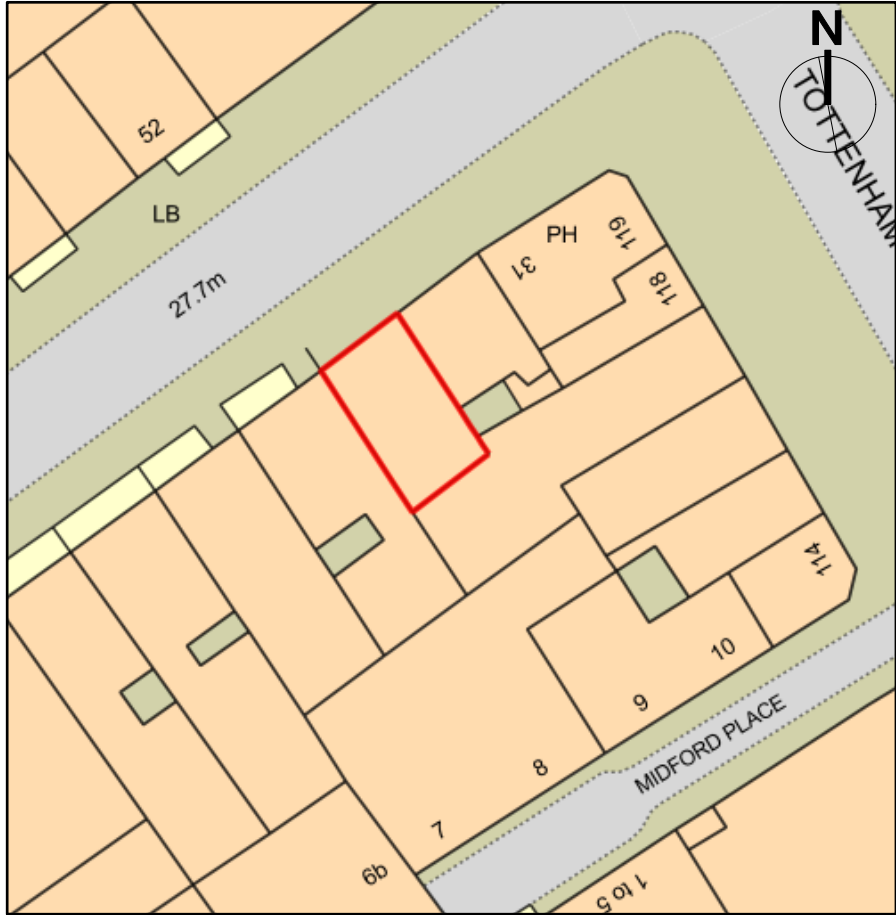


02 BLOCK PLAN
Scale: 1:500

REVISION	DATE	REVISION NOTE	BY
ISSUE	DATE	ISSUE NOTE	BY
NOTES			
PROJECT			
CONVERSION OF OFFICE TO RESIDENTIAL			
ADDRESS			
35 GRAFTON WAY LONDON W1T 5DB			
CLIENT			
MR CHRIS MICHAEL			
DRAWING			
SITE LOCATION & BLOCK PLAN			
KA DESIGNS			
23 HASLEMERE AVENUE LONDON EN4 8EY T: 07779315051 E: INFO@KA-DESIGNS.CO.UK			
PROJECT #	G01/2024	DWG STATUS	DRAFT
DWG DATE	03/07/2024	DWG #	REVISION
ORIGINAL SHEET SIZE	ISO A3	G01/2024/01	
SCALE @ A1	1:1250 ; 1:500		
DRAWN	G.A	CHKD	

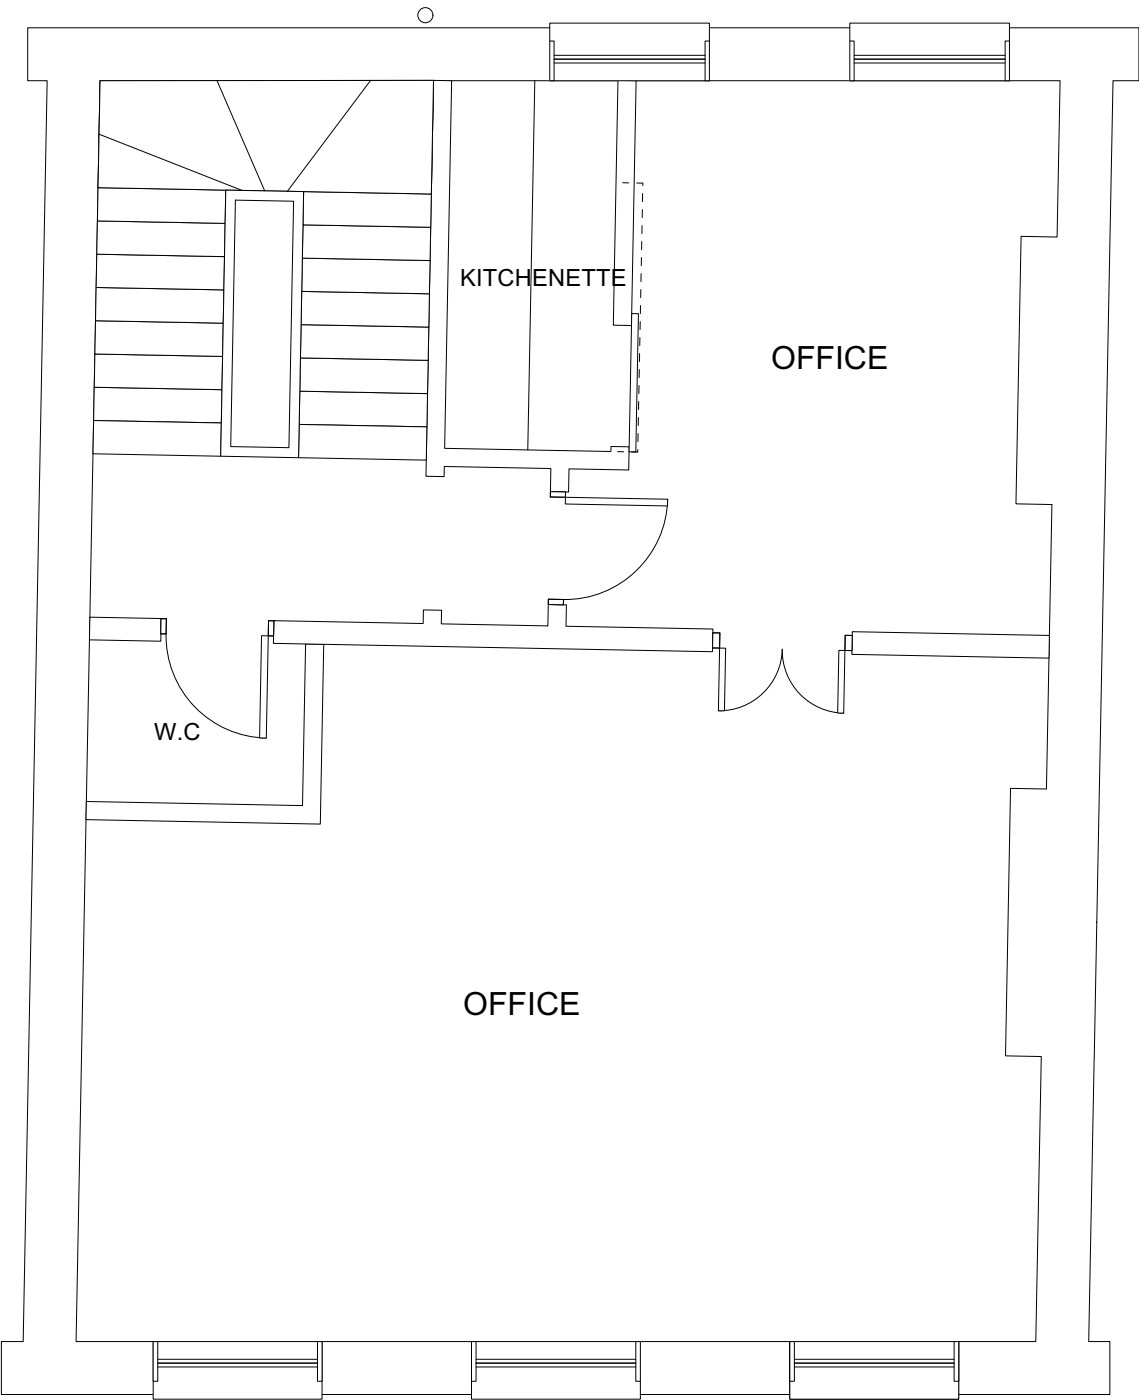
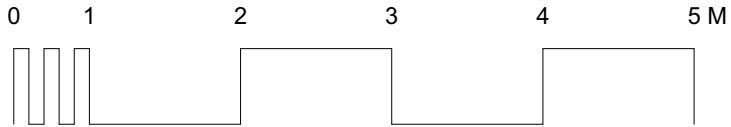


01 **EXISTING FIRST FLOOR**
Scale: 1:50

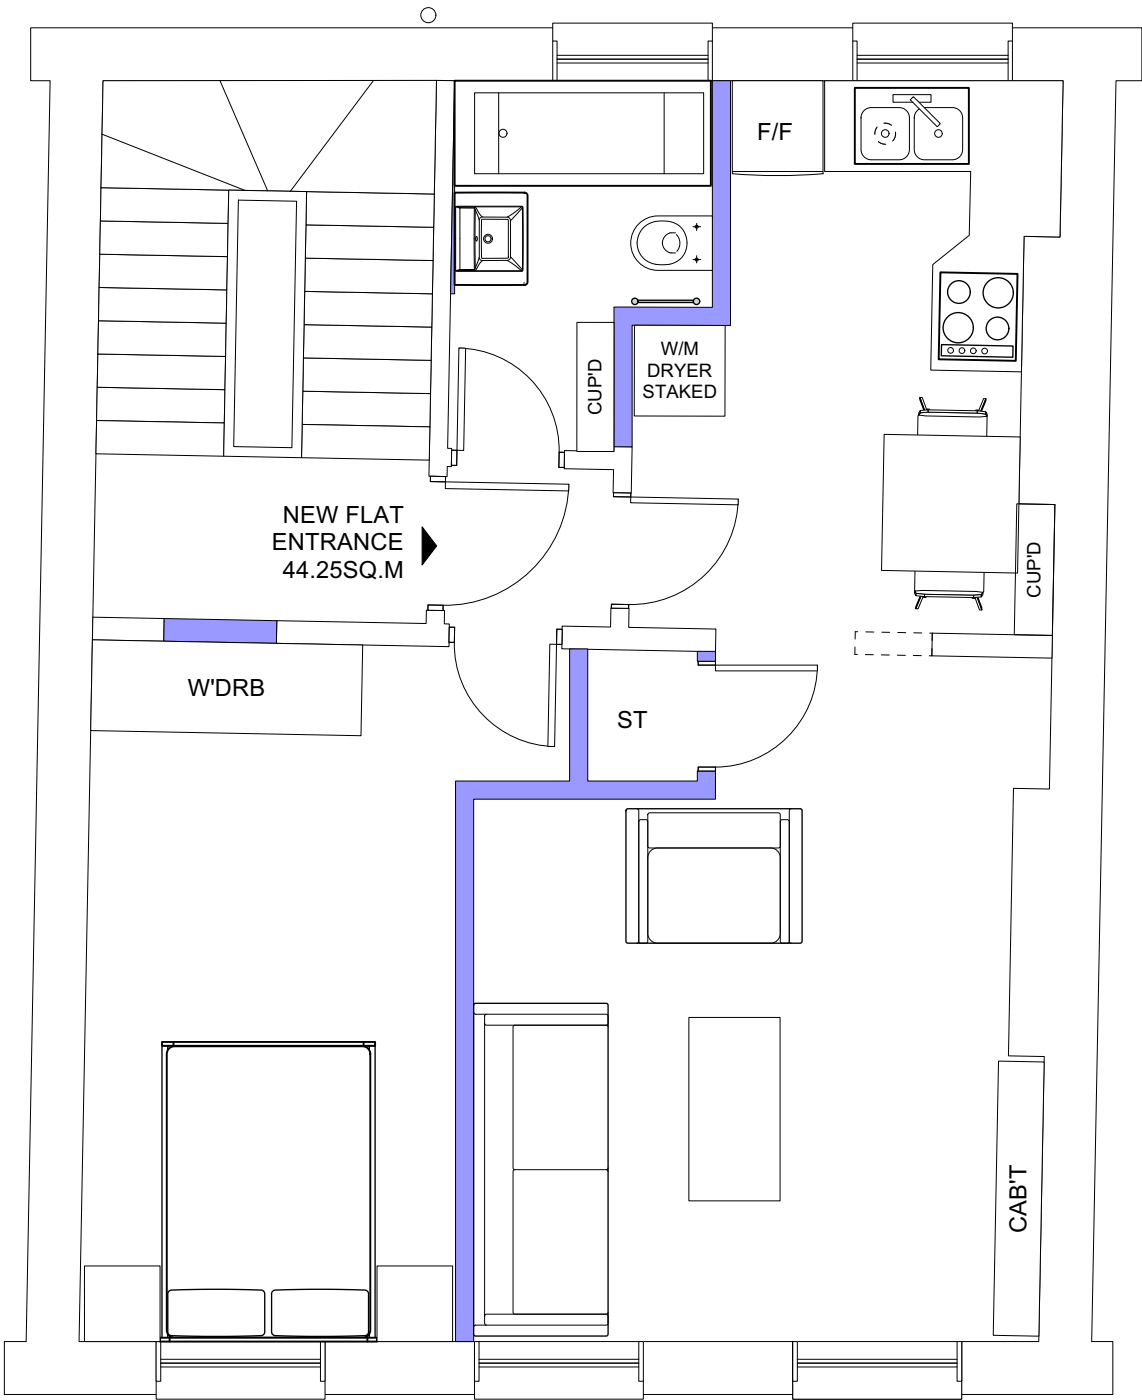

02 **PROPOSED 1ST FLOOR**
Scale: 1:50

REVISION	DATE	REVISION NOTE	BY
ISSUE	DATE	ISSUE NOTE	BY
NOTES			
PROJECT			
CONVERSION OF OFFICE TO RESIDENTIAL			
ADDRESS			
35 GRAFTON WAY LONDON W1T 5DB			
CLIENT			
MR CHRIS MICHAEL			
DRAWING			
1ST FLOOR PLANS			
KA DESIGNS			
23 HASLEMERE AVENUE LONDON EN4 8EY T: 07779315051 E: INFO@KA-DESIGNS.CO.UK			
PROJECT #	G01/2024	DWG STATUS	DRAFT
DWG DATE	03/07/2024	DWG #	REVISION
ORIGINAL SHEET SIZE	ISO A3	G01/2024/02	
SCALE @ A1	1:1250 ; 1:500		
DRAWN	G.A	CHKD	

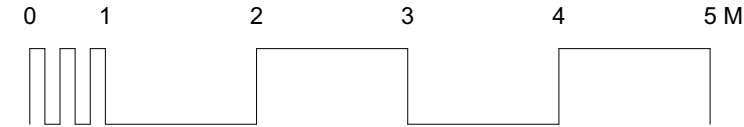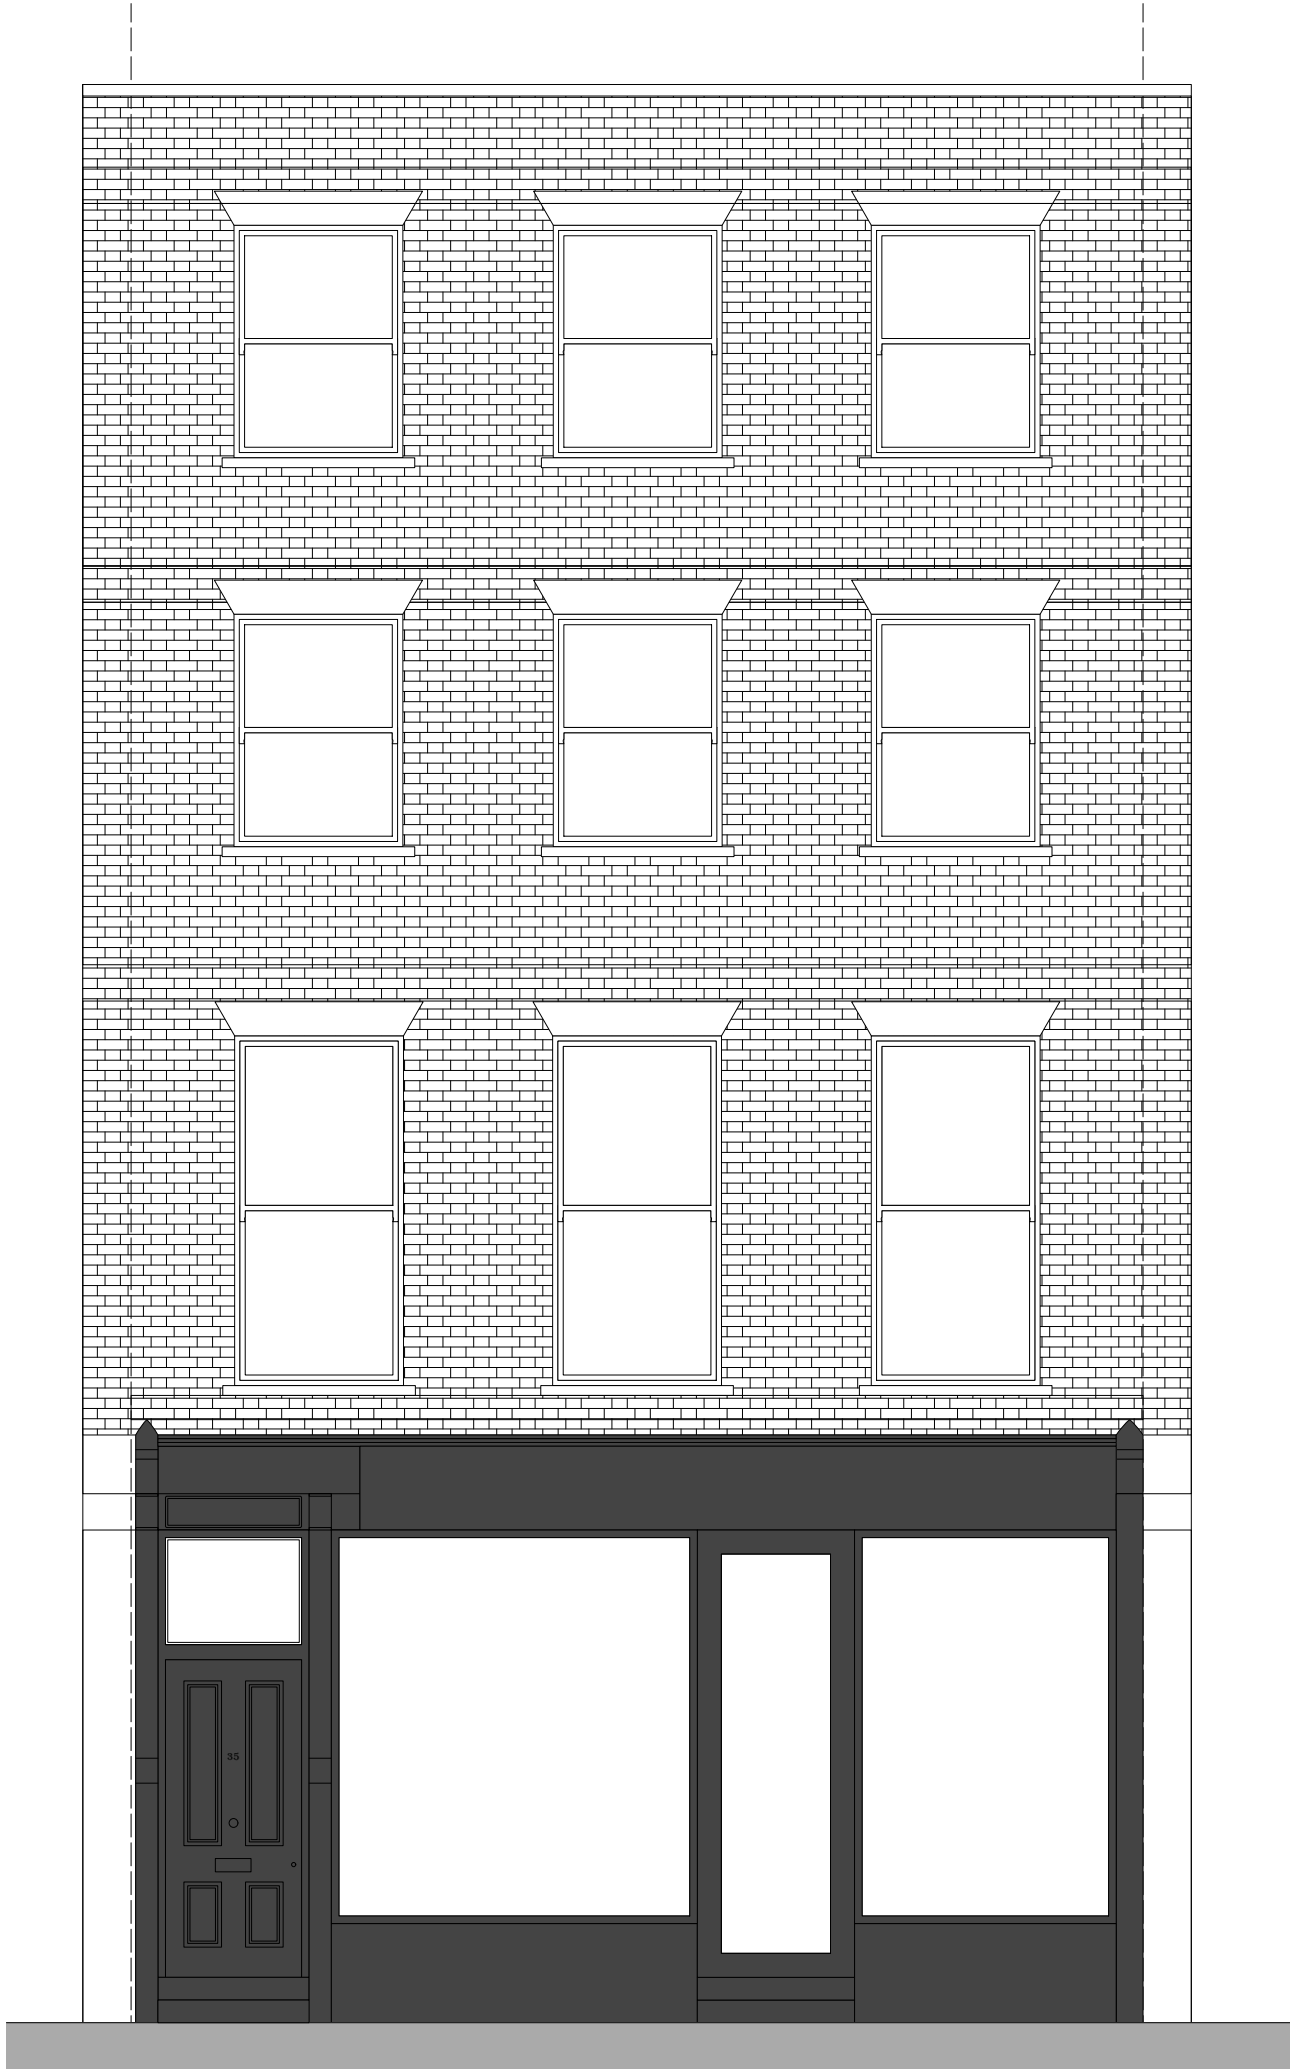

01 EXISTING FRONT ELEVATION
Scale: 1:50

REVISION	DATE	REVISION NOTE	BY
ISSUE	DATE	ISSUE NOTE	BY

NOTES

PROJECT
CONVERSION OF OFFICE TO
RESIDENTIAL

ADDRESS
35 GRAFTON WAY
LONDON W1T 5DB

CLIENT
MR CHRIS MICHAEL



DRAWING
EXISTING ELEVATION



23 HASLEMERE AVENUE LONDON EN4 8EY T: 0779315051 E: INFO@KA-DESIGNS.CO.UK


PROJECT #	G01/2024	DWG STATUS	DRAFT
DWG DATE	03/07/2024	DWG #	REVISION

ORIGINAL SHEET SIZE	ISO A3	G01/2024/03
SCALE @ A1	1:1250 ; 1:500	
DRAWN	G.A	CHKD

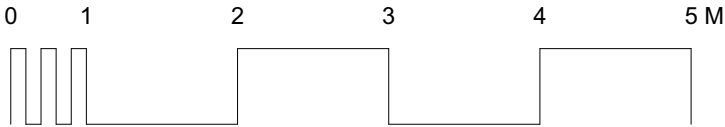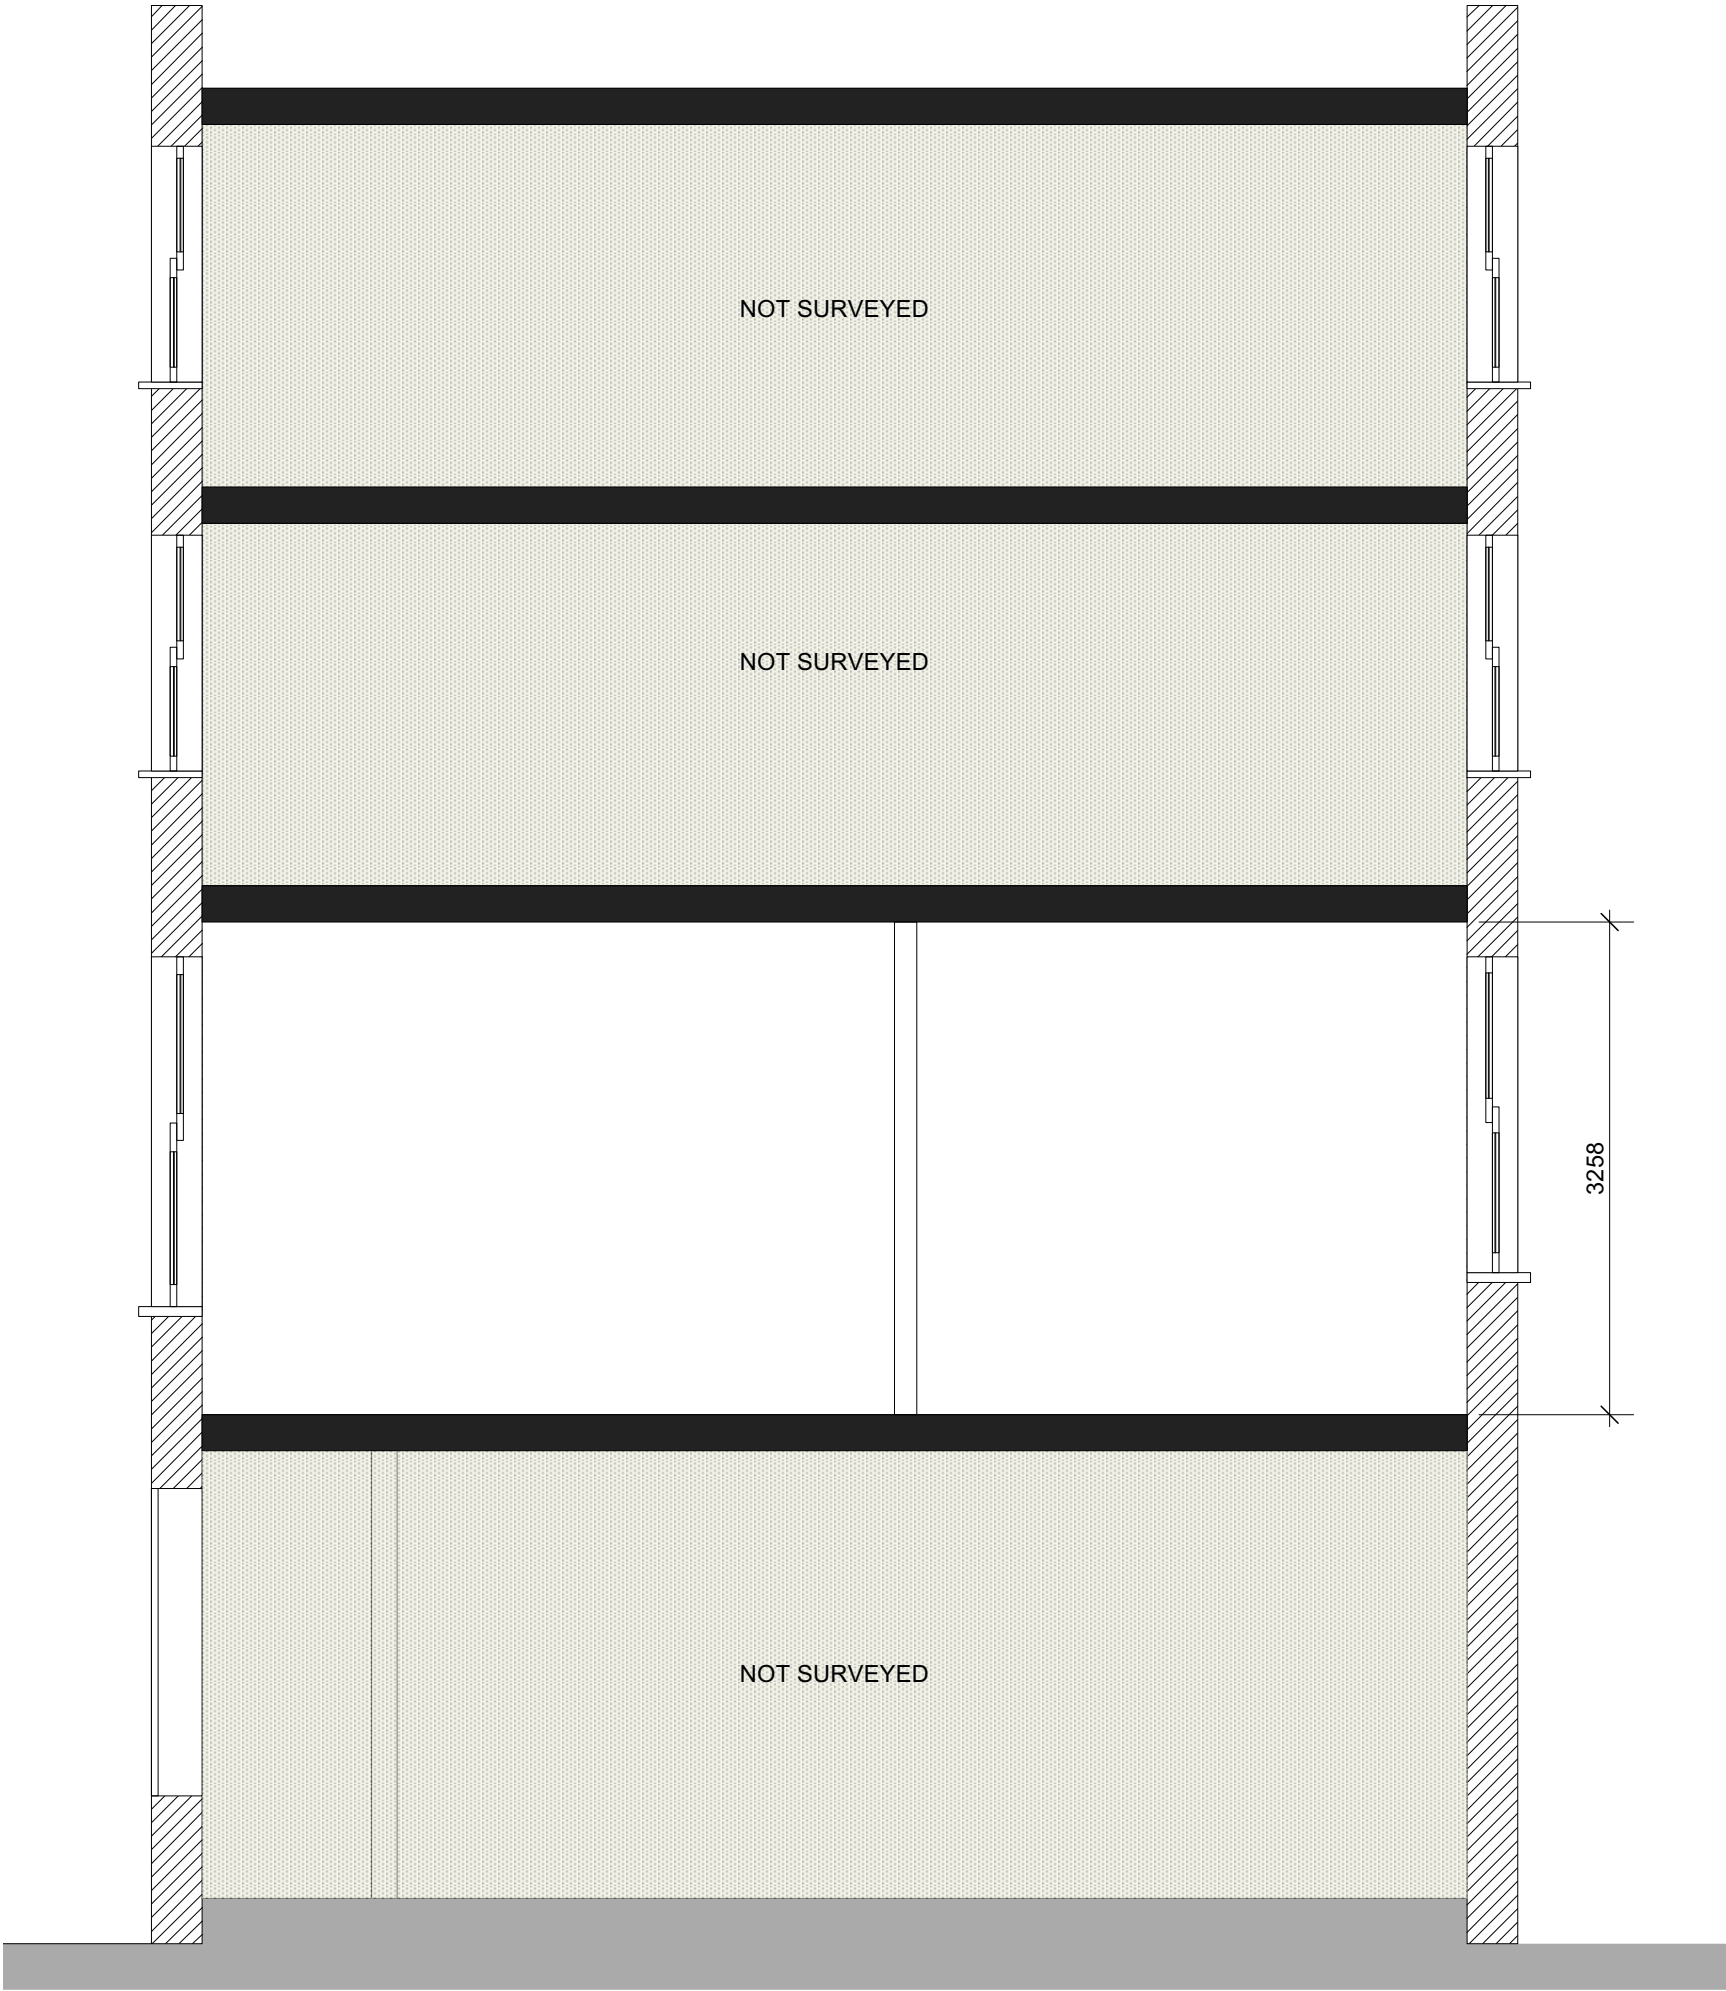


01 **EXISTING SECTION**
Scale: 1:50

REVISION	DATE	REVISION NOTE	BY
ISSUE	DATE	ISSUE NOTE	BY
NOTES			
PROJECT CONVERSION OF OFFICE TO RESIDENTIAL			
ADDRESS 35 GRAFTON WAY LONDON W1T 5DB			
CLIENT MR CHRIS MICHAEL			
DRAWING EXISTING SECTION			
KA DESIGNS			
23 HASLEMERE AVENUE LONDON EN4 8EY T: 07779315051 E: INFO@KA-DESIGNS.CO.UK			
PROJECT #	G01/2024	DWG STATUS	DRAFT
DWG DATE	03/07/2024	DWG #	REVISION
ORIGINAL SHEET SIZE	ISO A3	G01/2024/04	
SCALE @ A1	1:1250 ; 1:500		
DRAWN	G.A	CHKD	

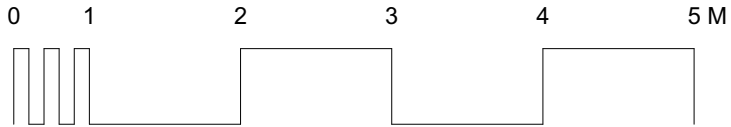

NOTES

- 01 INSTALL NEW SUSPENDED CEILING WITH UPDATED 1HR FIRE SEPARATION AND SOUND INSULATION
- 02 INSTALL SECONDARY GLAZING TO MEET PART L THERMAL REGULATION
- 03 UPGRADE WALL INSULATION TO MEET PART L THERMAL REGUALTIONS
- 04 UPGRADE FLOOR SOUND INSULATING PROPERTIES WITH ACOUSTIC MATT AND SOUND INSULATION

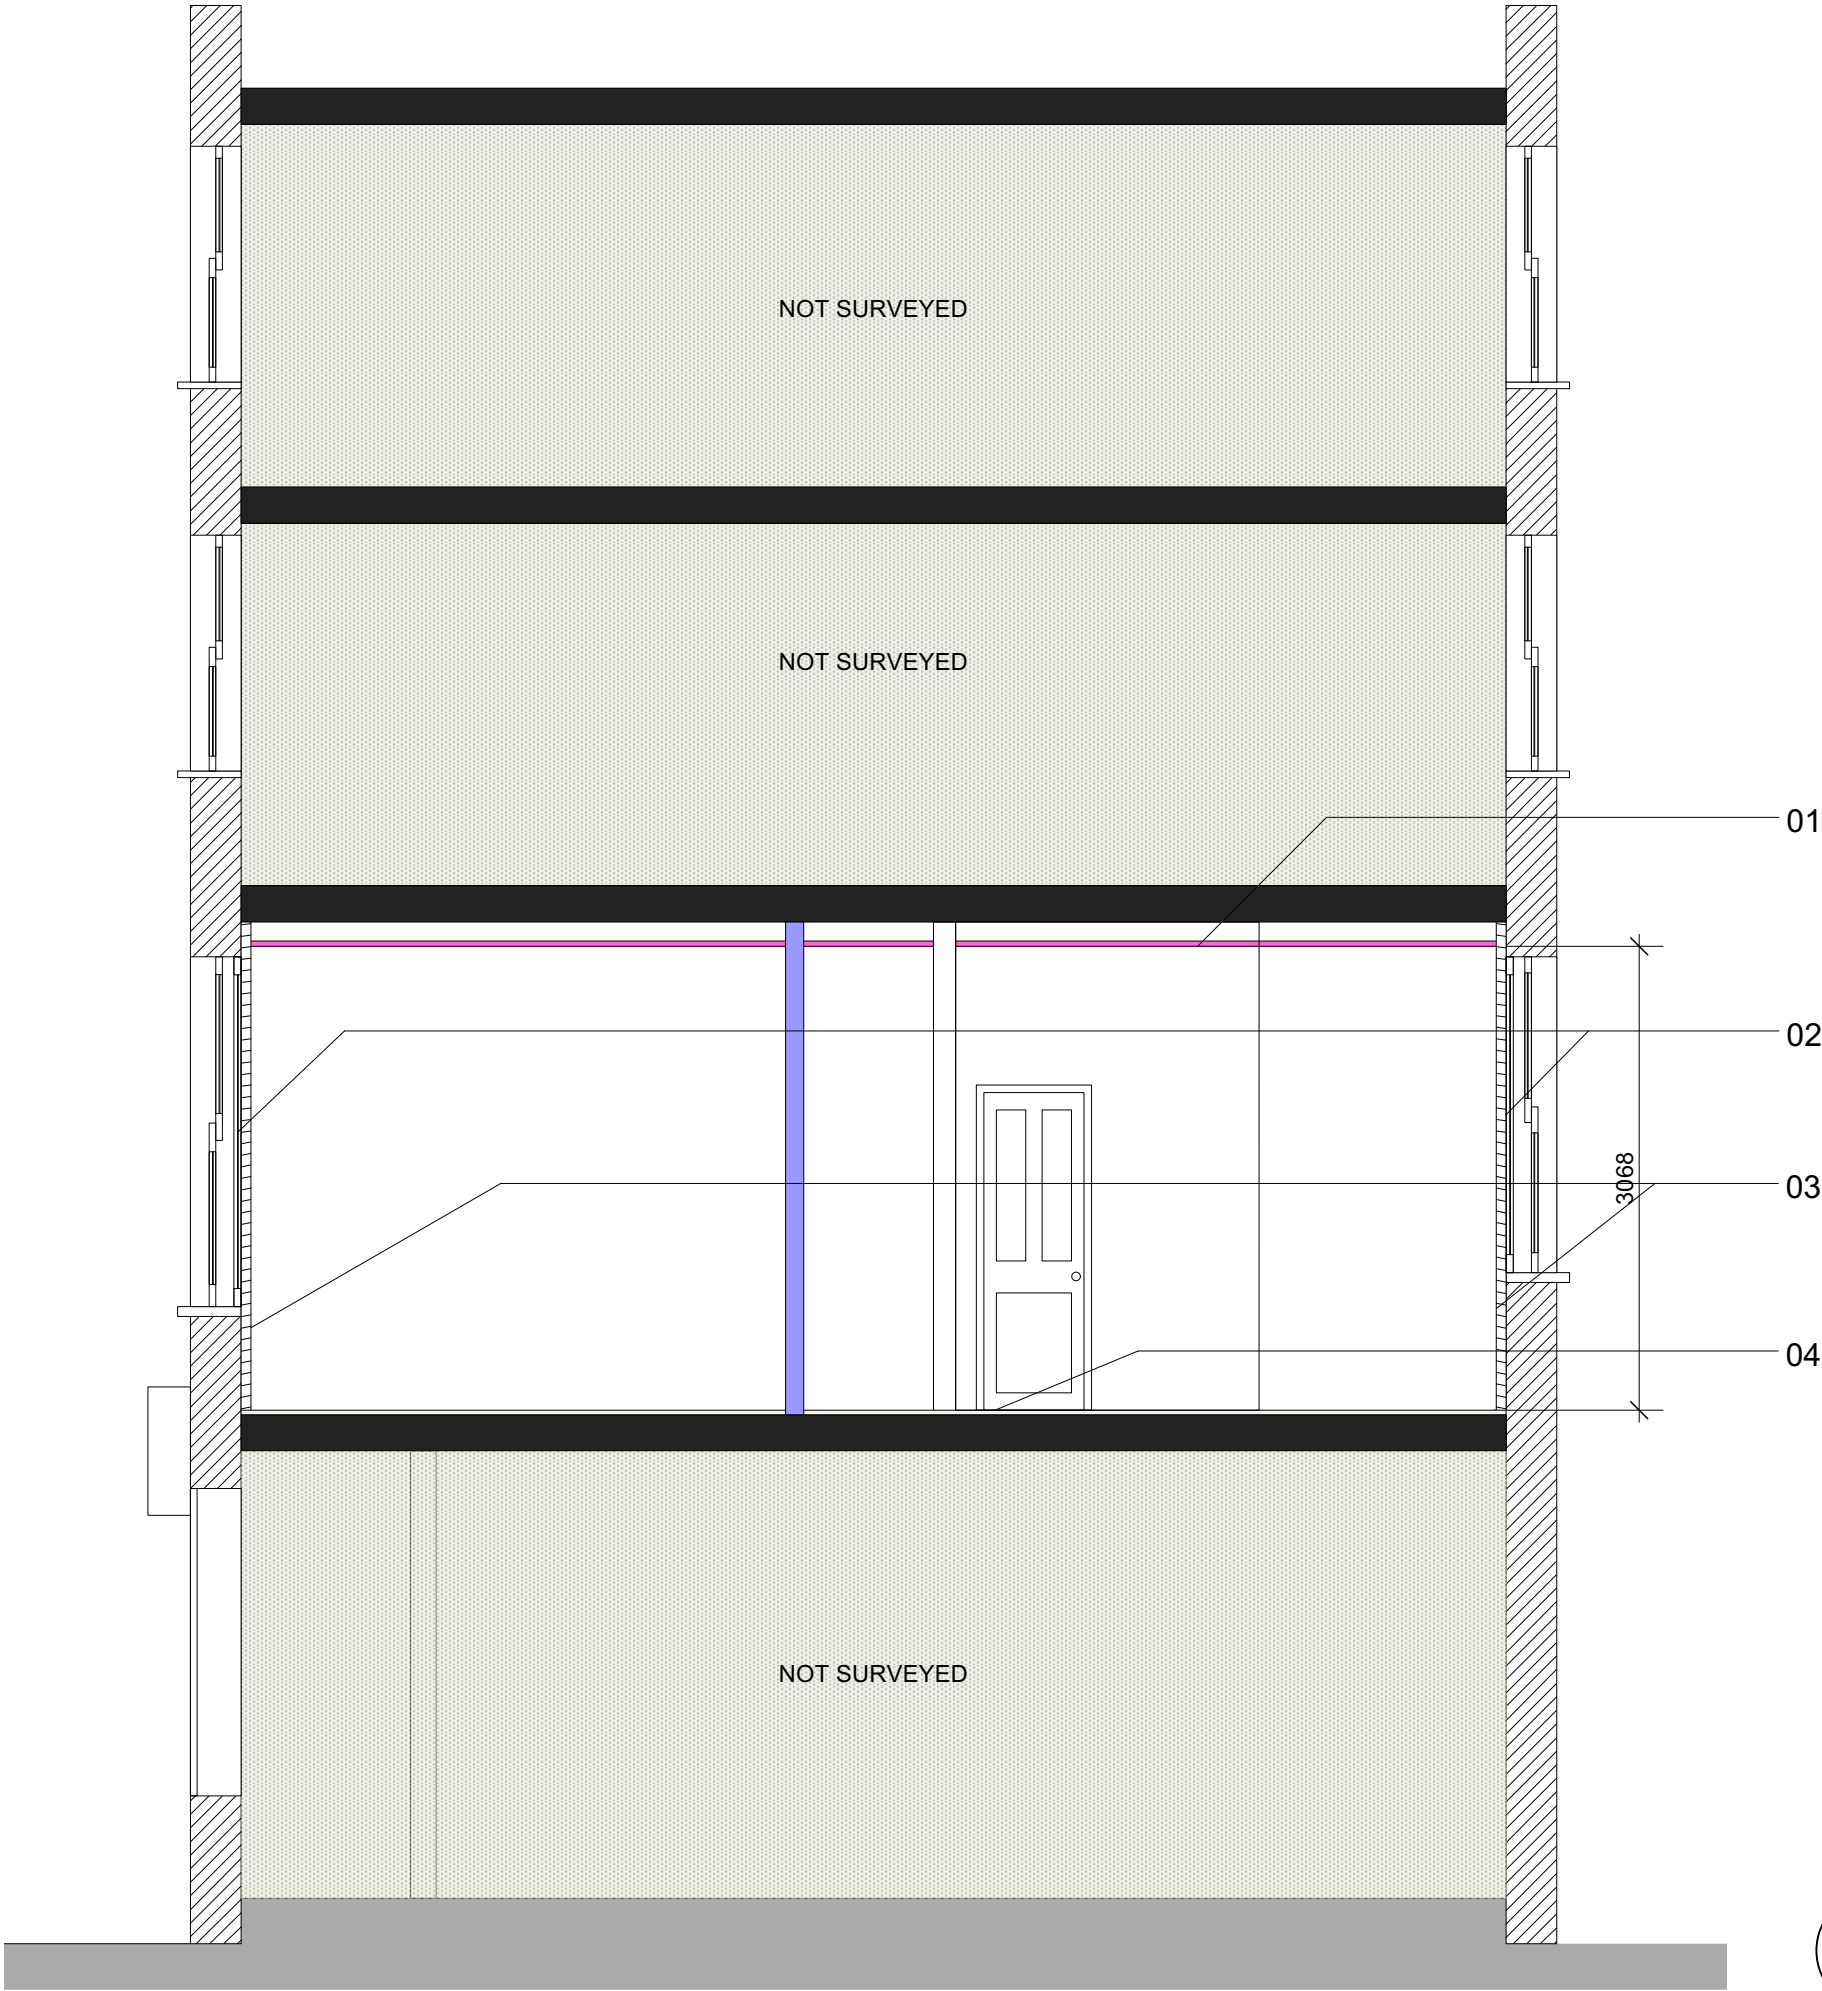

REVISION	DATE	REVISION NOTE	BY
ISSUE	DATE	ISSUE NOTE	BY
NOTES			
PROJECT CONVERSION OF OFFICE TO RESIDENTIAL			
ADDRESS 35 GRAFTON WAY LONDON W1T 5DB			
CLIENT MR CHRIS MICHAEL			
DRAWING PROPOSED SECTION			
KA DESIGNS			
23 HASLEMERE AVENUE LONDON EN4 8EY T: 07779315051 E: INFO@KA-DESIGNS.CO.UK			
PROJECT #	G01/2024	DWG STATUS	DRAFT
DWG DATE	03/07/2024	DWG #	REVISION
ORIGINAL SHEET SIZE	ISO A3	G01/2024/05	
SCALE @ A1	1:1250 ; 1:500		
DRAWN	G.A	CHKD	