




1 Existing Front Elevation
1 : 50

Reference symbol

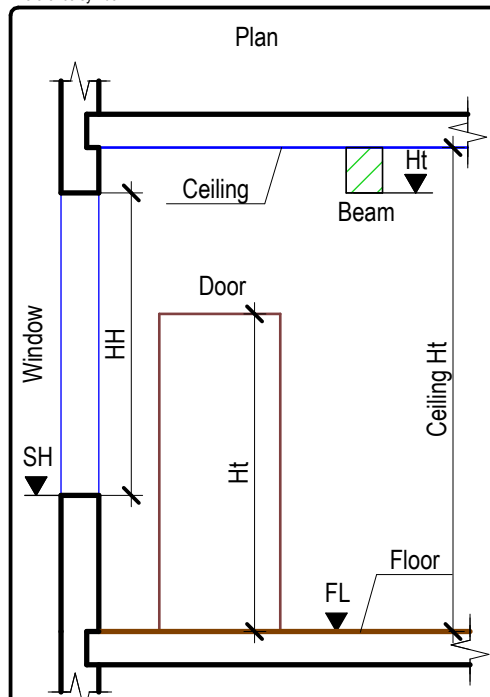


- Beam on plan view
- Fireplace
- Built-in storage
- Shower
- Shower
- Ceiling hole, Ceiling level change

- Elevation
- Roof

- Section
- Ceiling
 - Floor

- Site plan
- Outline of a neighboring bld.
 - Fence
 - Landscaping
 - Manhole

- Abbreviations
- FL - Floor Level
 - HT - Leaf Height (Door)
 - HT - Bottom Level (Beam)
 - SH - Window Sill Level
 - HH - Window Height
 - TL - Top Level
 - BL - Bottom Level

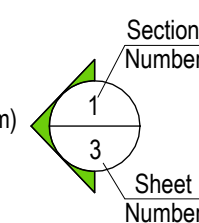

Notes

- All information contained in this drawing should be checked and verified prior to any fabrication or construction.
- Any discrepancies between this drawing and any other information should be reported to Measured Survey Pro within 60 days after the native CAD DWG drawings are released.

Project number
MS - 152020 - 15175

Project address
7 Earham St, London, WC2H 9LL

Description
Existing Front Elevation

Drawn: SK Checked: CP

Scale bar
0 1 2 3

Scale: 1:50 Format: A2 Sheet No: 3