
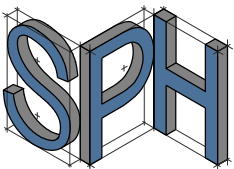
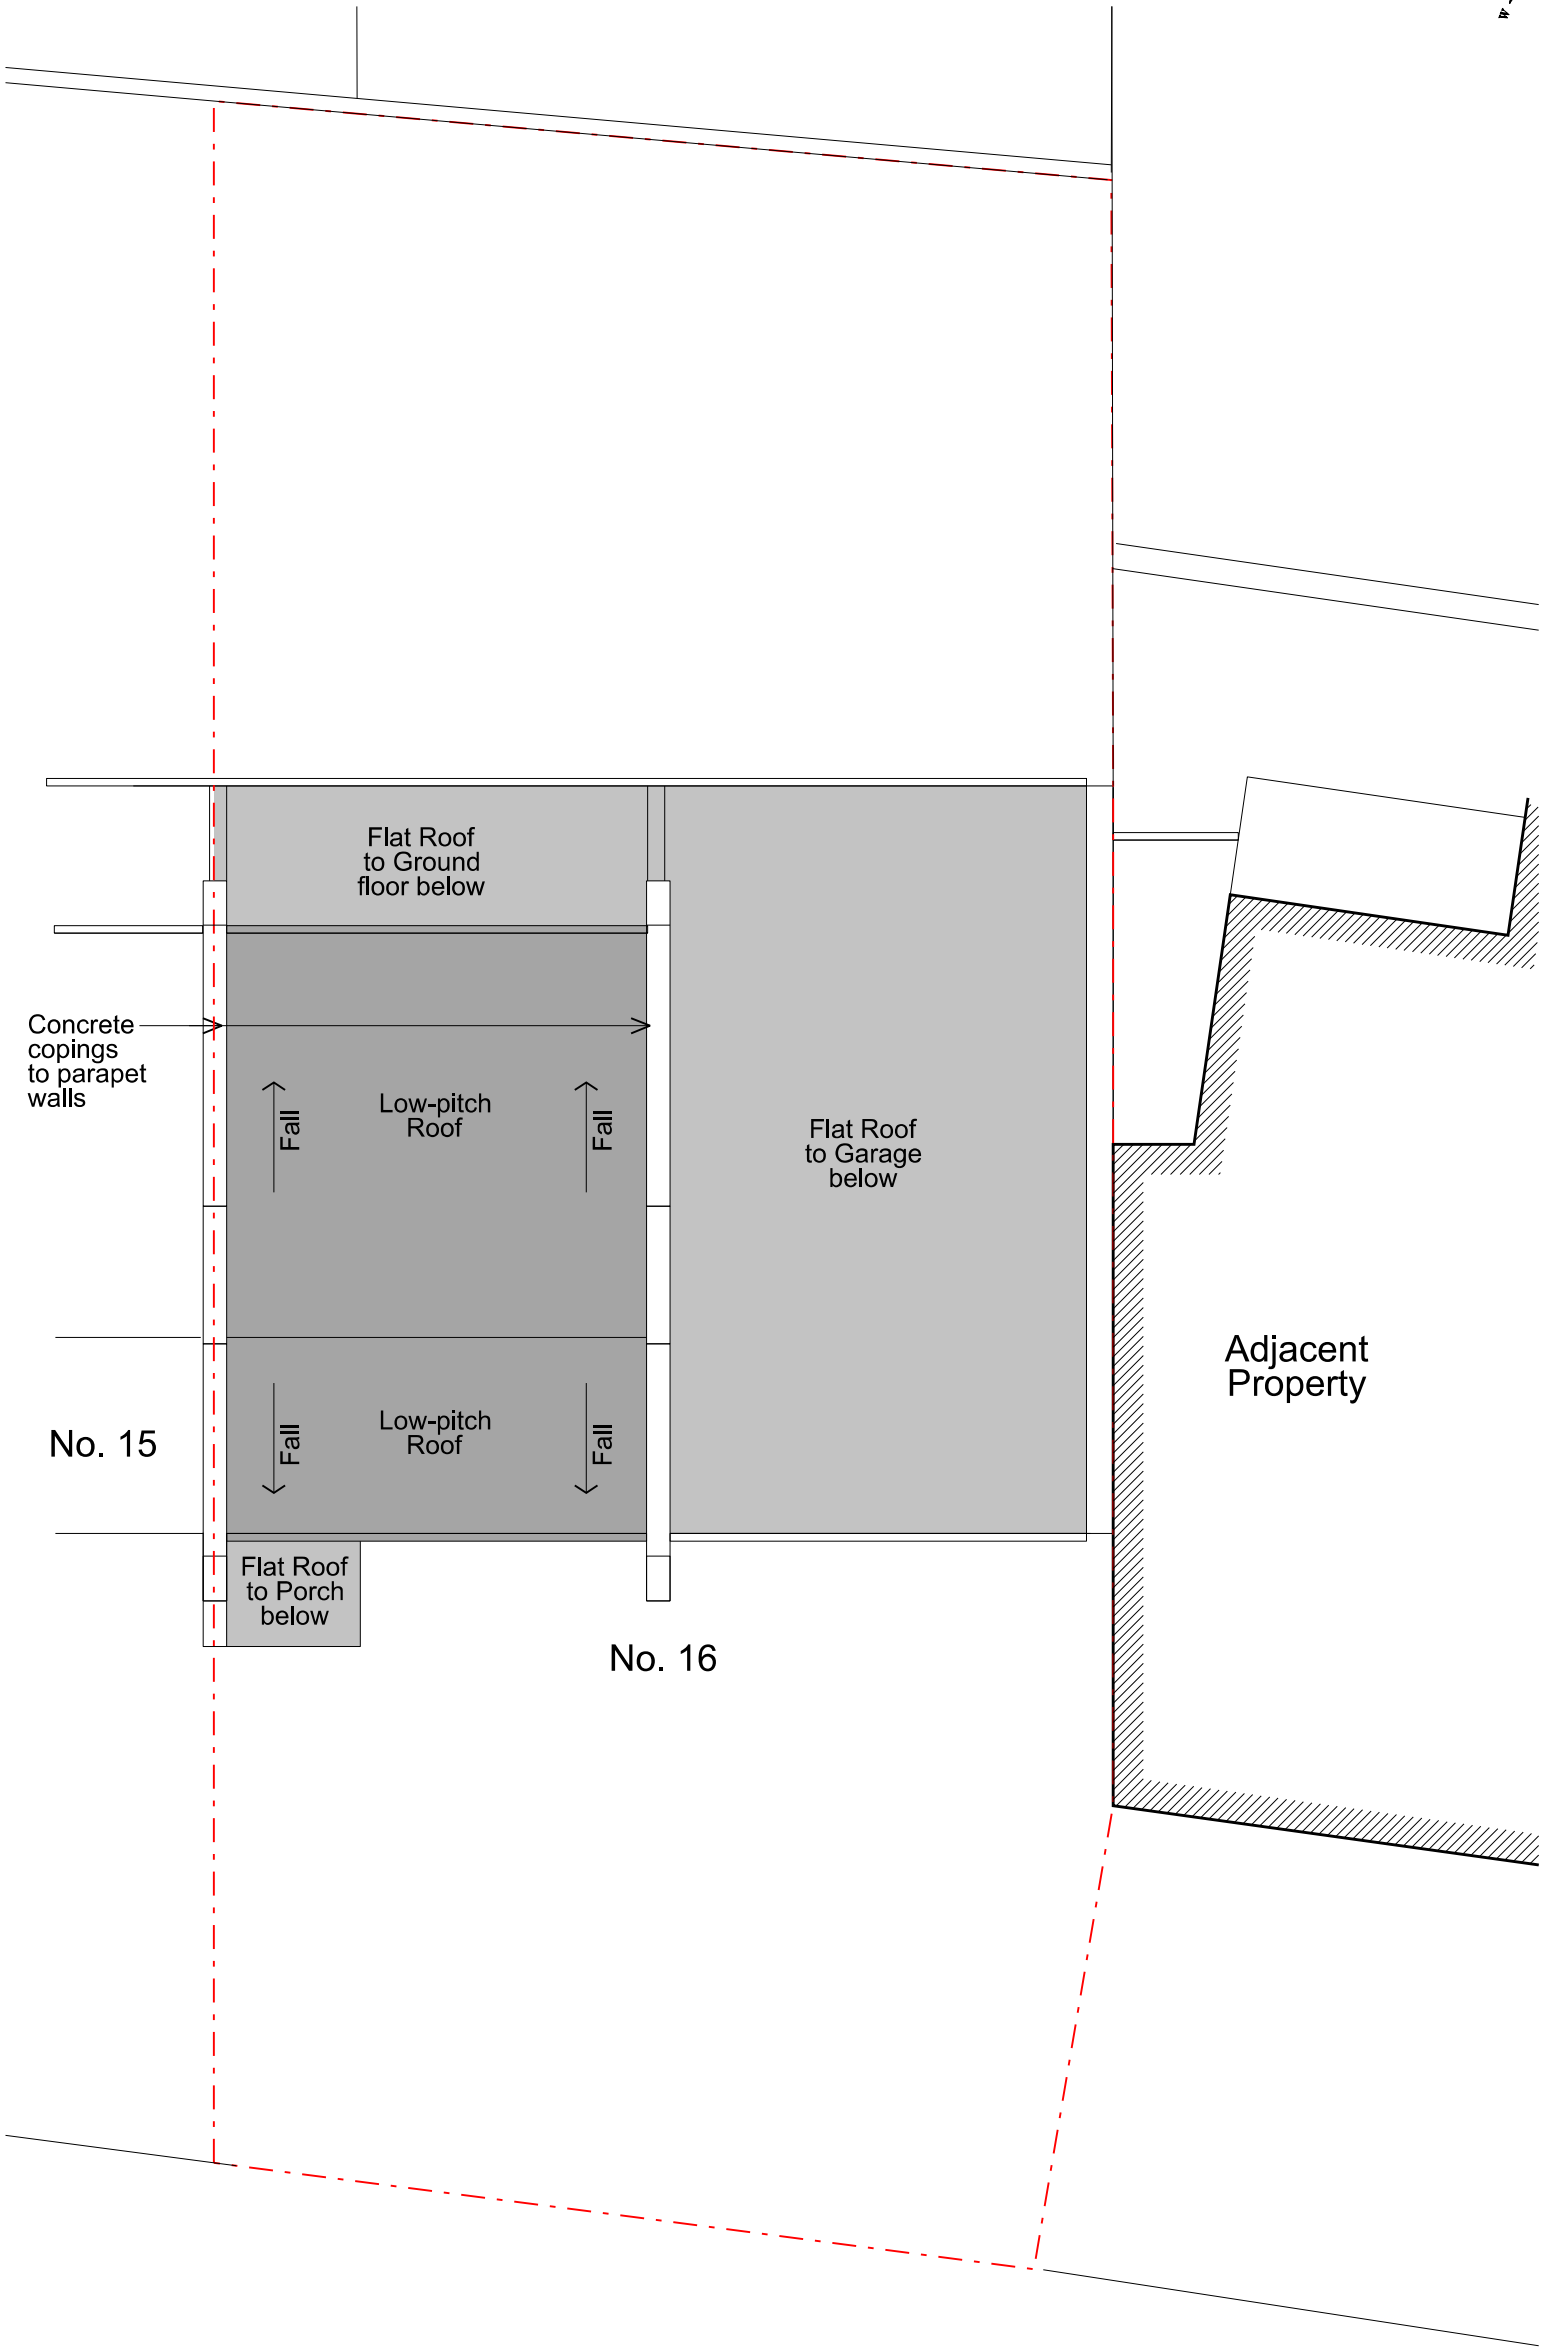


Scale 1:100 @ A3

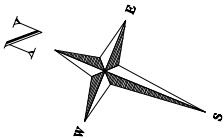

**PROJECTS
LIMITED**
E-mail: simon.sphprojects@gmail.com
Tel: 07880 547101

Revisions:

Notes

- Do not scale from this drawing except for Planning purposes.
- Work from figured dimensions only.
- All dimensions to be checked on site prior to commencement of work.
- Where appropriate, drawing to be read in conjunction with other consultants' information.
- Subject to relevant Local Authority approvals.

Name: _____

The Owners

Project:

**Proposed Alterations and
First First Floor Extension at
16 Village Close, Belsize Lane,
London NW3 5AH**

Title: **Existing Roof Plan**

Scale: **1:100 @ A3**

Date: **April 24**

Drawing Number:
600/TP/03