




Scale 1:100 @ A3

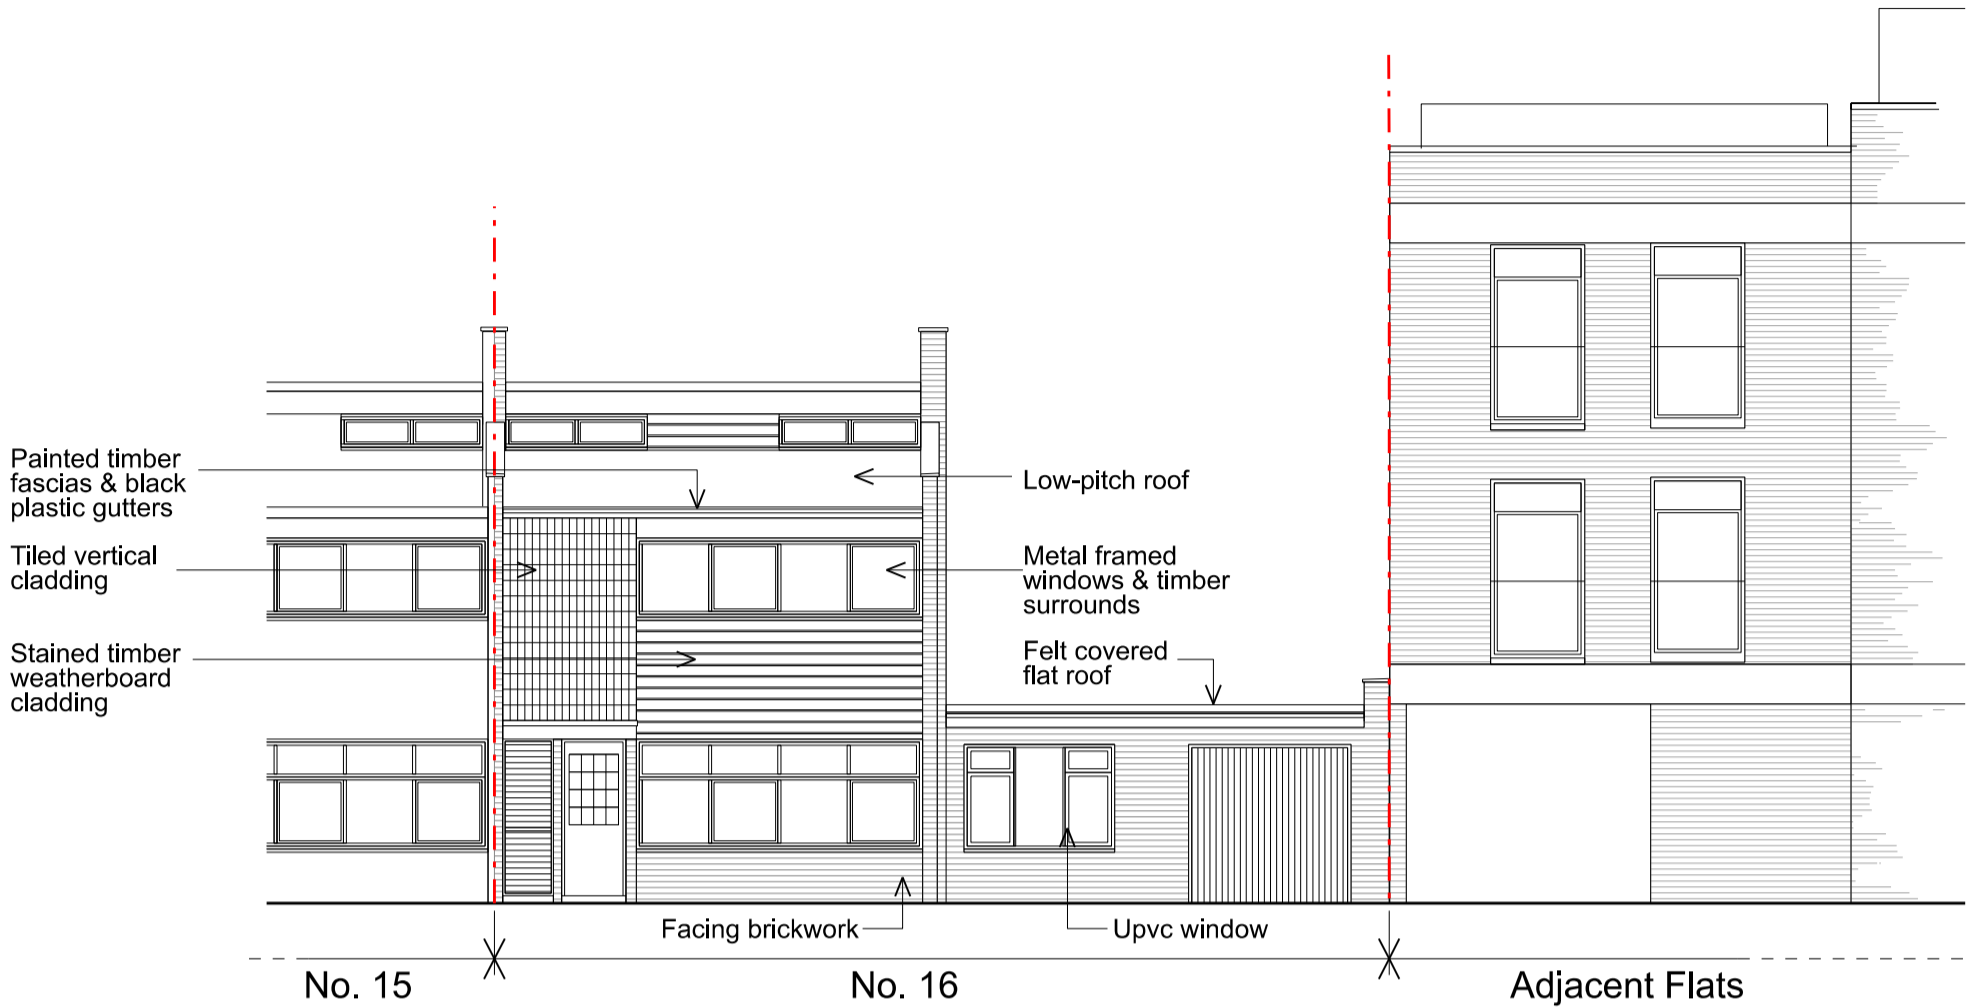

EXISTING FRONT ELEVATION

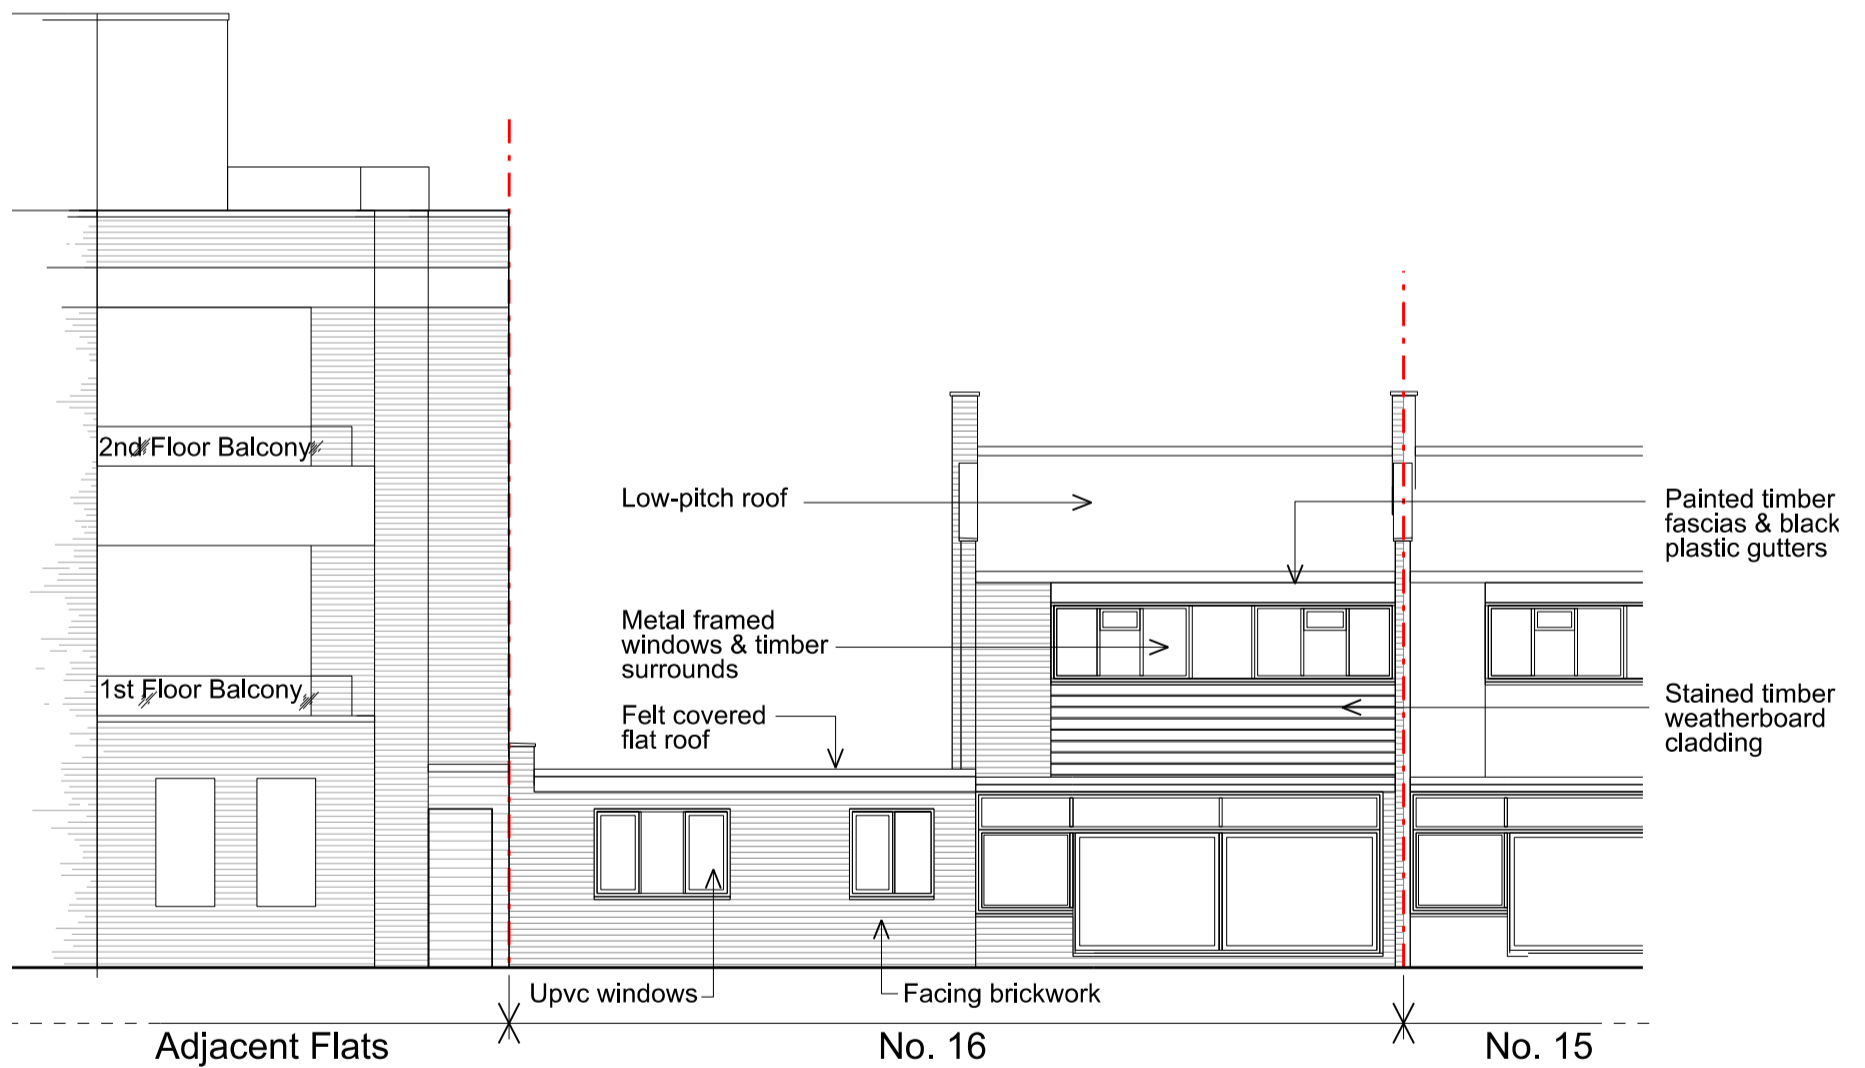

EXISTING REAR ELEVATION

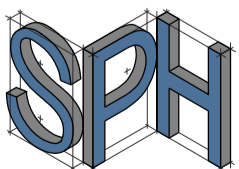

PROJECTS LIMITED

E-mail: simon.sphprojects@gmail.com
Tel: 07880 547101

Revisions:

Notes

- Do not scale from this drawing except for Planning purposes.
- Work from figured dimensions only.
- All dimensions to be checked on site prior to commencement of work.
- Where appropriate, drawing to be read in conjunction with other consultants' information.
- Subject to relevant Local Authority approvals.

Name: _____

The Owners

Project:

Proposed Alterations and First Floor Extension at 16 Village Close, Belsize Lane, London NW3 5AH

Title: **Existing Elevations**

Scale: **1:100 @ A3**

Date: **April 24**

Drawing Number:

600/TP/04